


**RELEASED FOR CONSTRUCTION**  
As Noted on Plans Review

Development Services Department  
Lee's Summit, Missouri  
08/02/2024

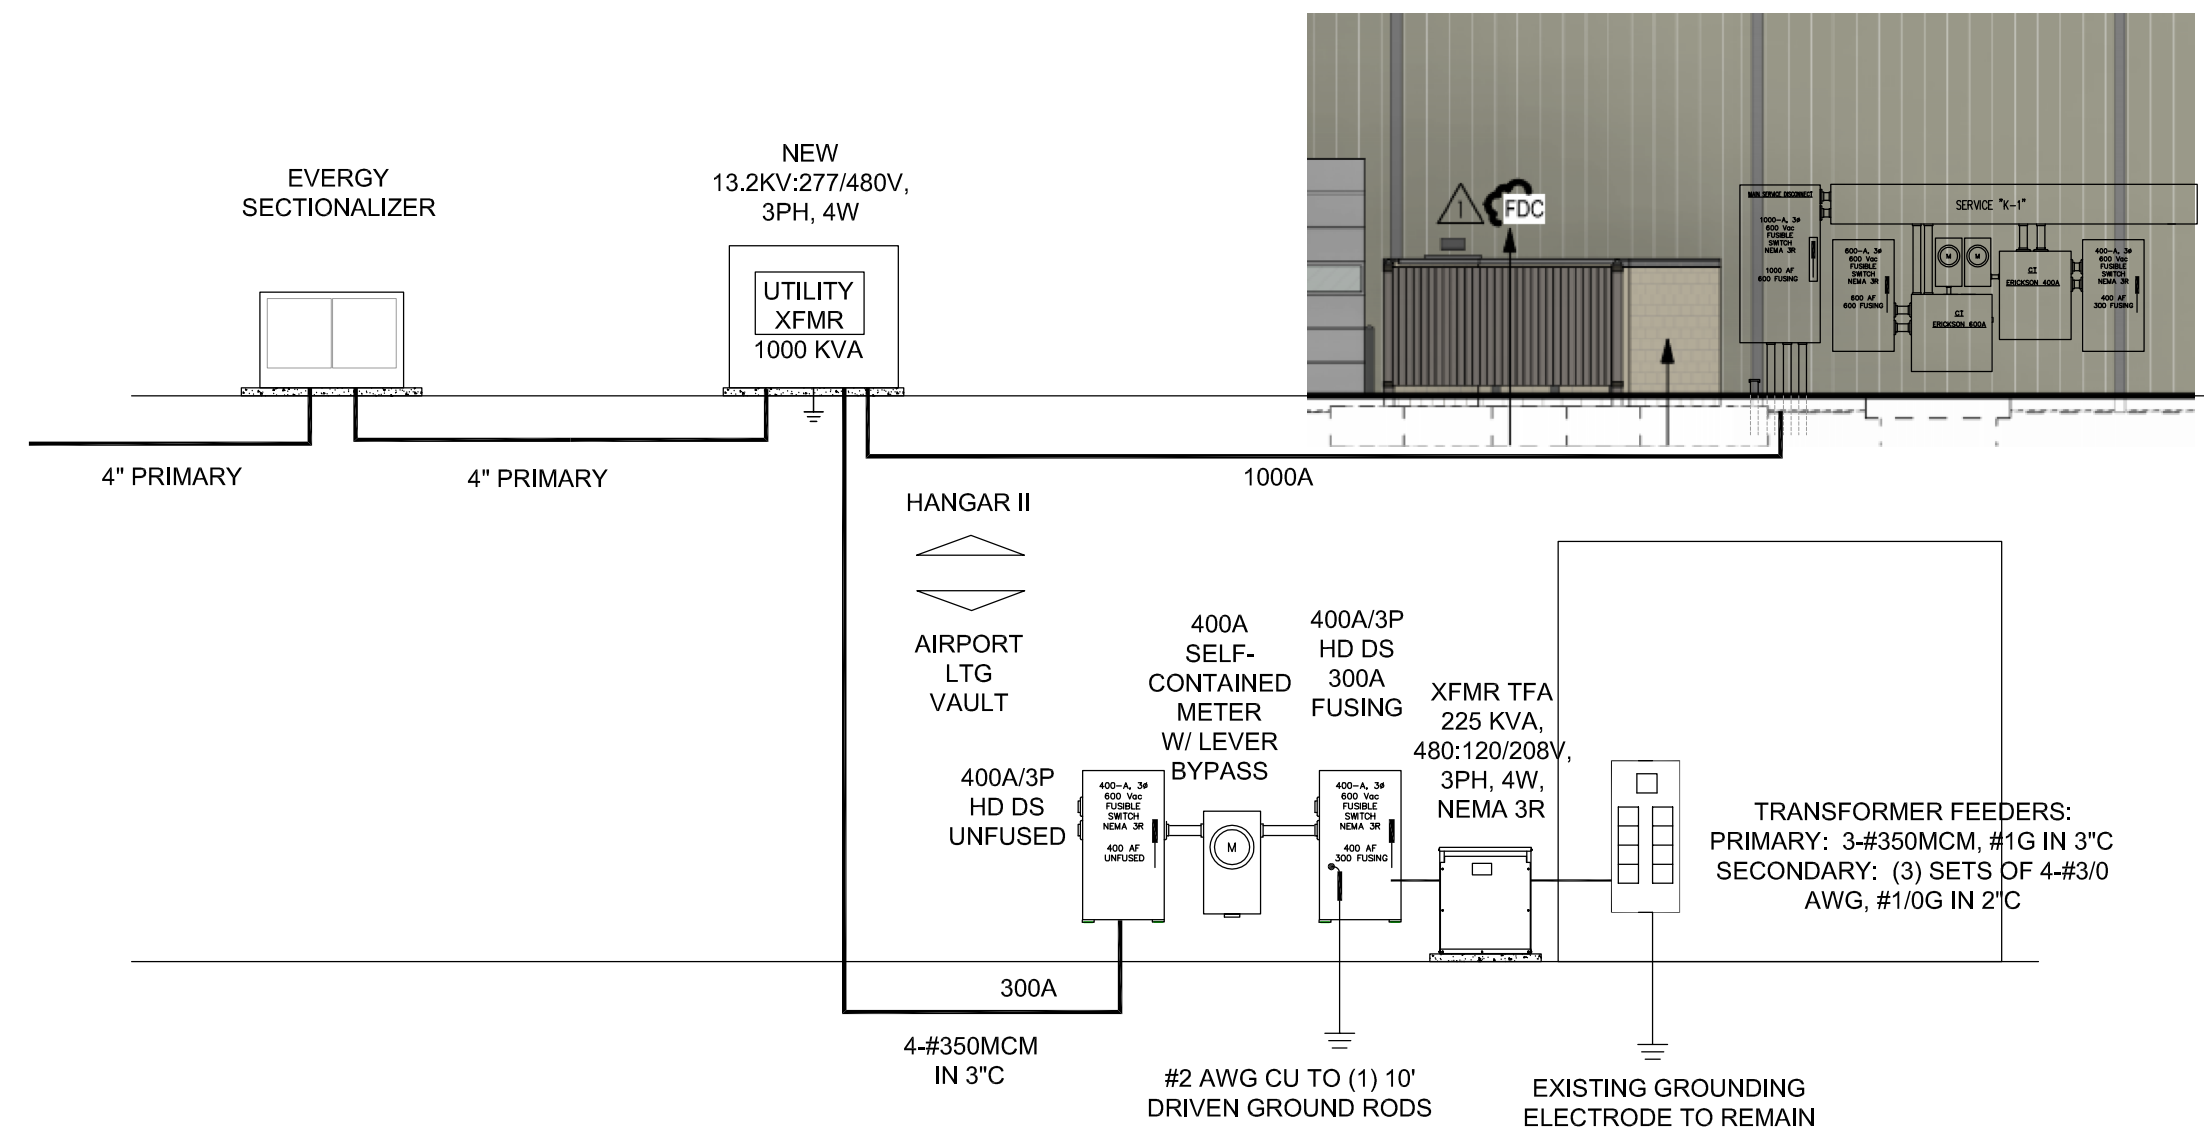

**1** **ENERGY SERVICE RISER DIAGRAM**  
SCALE: NOT TO SCALE



PROJECT NO: 2219  
DRAWN BY: CMW  
DATE: 07/24/2024

LEE'S SUMMIT MUNICIPAL AIRPORT HANGAR II  
EASTSIDE DEVELOPMENT - PROJECT #47732472



SHEET  
**SE1**