


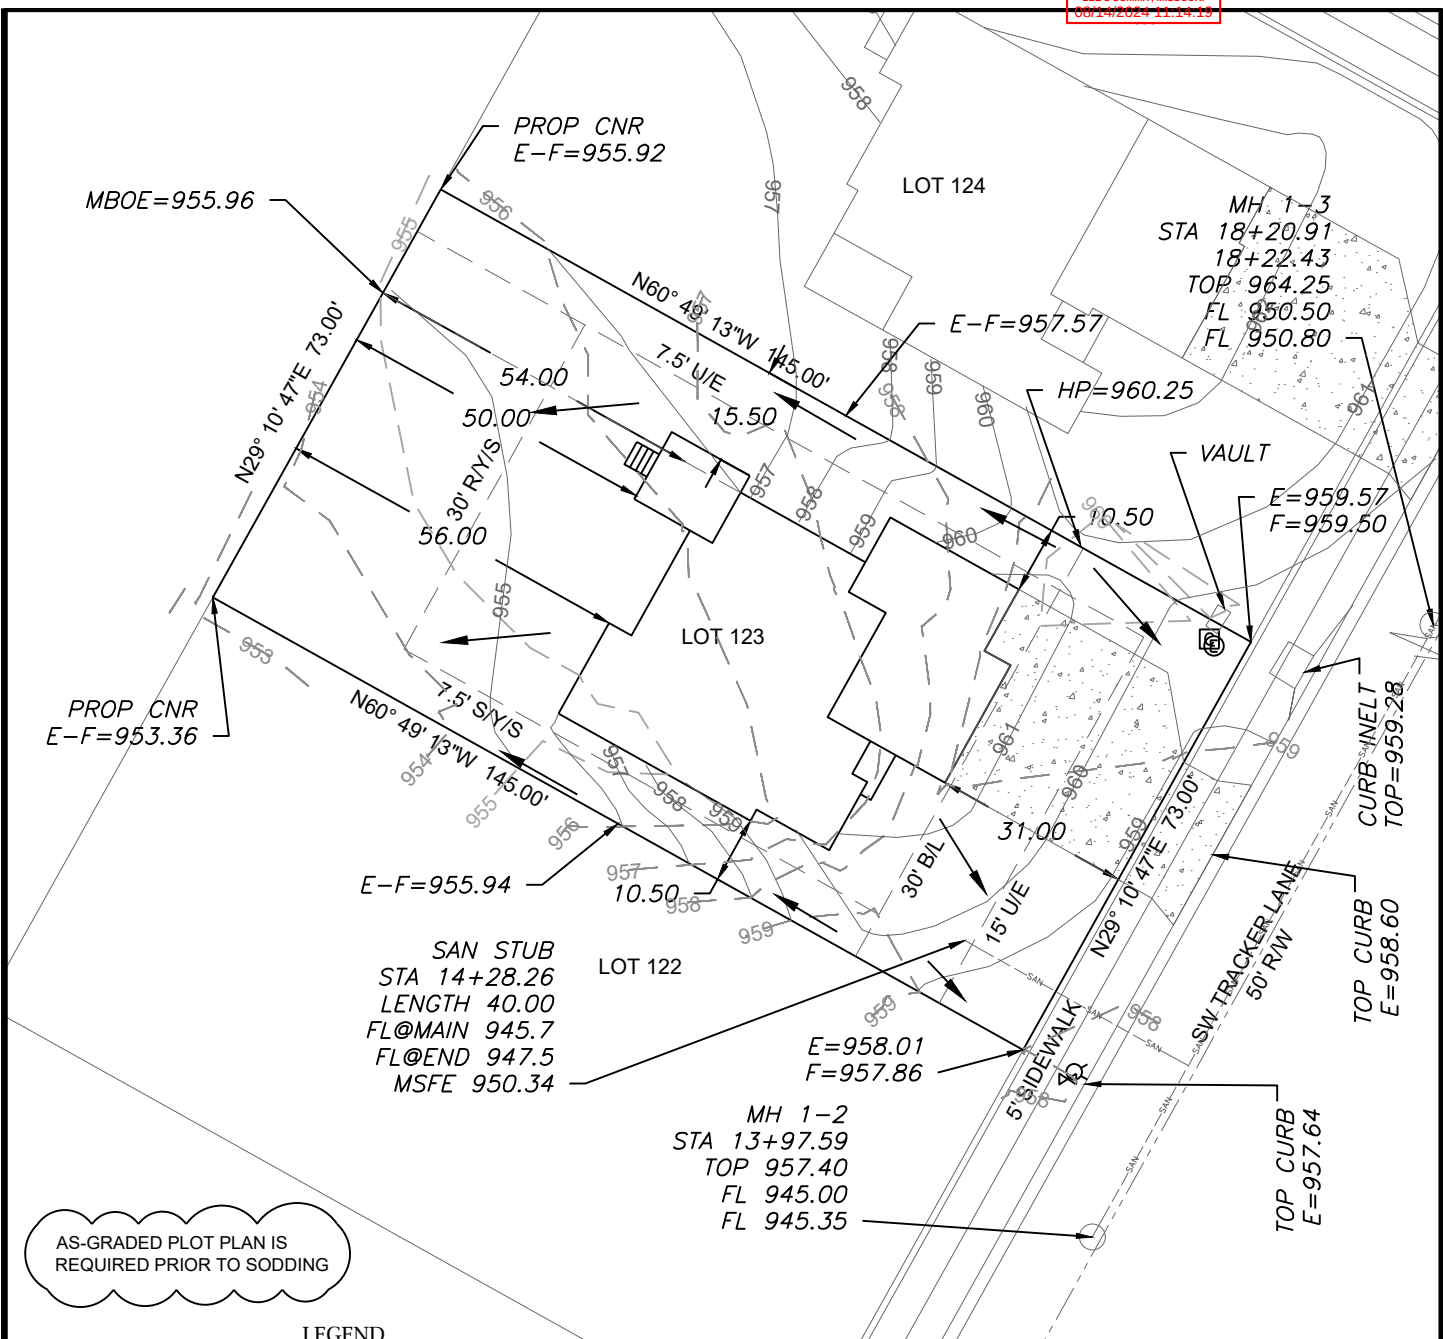

AS-GRADED PLOT PLAN IS
REQUIRED PRIOR TO SODDING

LEGEND

- Gas Meter
- Telephone or Fiber-Optic Pedestal
- Cable TV Pedestal
- Electric Pedestal
- Light Pole
- Mailbox
- Fire Hydrant
- Water Valve

PROPOSED HOUSE

TOP FOUNDATION = 962.75
GARAGE FLOOR = 961.25
TOP FOOTING = 953.75
BASEMENT FLOOR = 954.08
DRIVE SLOPE = 7.8%

E = EXISTING ELEVATION
F = PROPOSED FINAL ELEVATION
G = ADJACENT GRADE AT EGRESS
U/E = UTILITY EASEMENT
B/L = BUILDING LINE
S/Y/S = SIDE YARD SETBACK
R/Y/S = REAR YARD SETBACK

NOTES

1. BUILDER TO VERIFY ALL
BUILDING ELEVATIONS AND
DIMENSIONS.

2. THIS PLOT PLAN DOES NOT
CONSTITUTE A BOUNDARY
SURVEY.

3. THE EASEMENTS SHOWN ON
THIS PLOT PLAN ARE TAKEN
FROM THE FINAL PLAT. OTHER
EASEMENTS MAY EXIST.


Scale 1"=30'

LOT INFORMATION

10,585 SQ. FT.
REAR LEFT MBOE = 953.88
REAR RIGHT MBOE = 956.67
MSFE = 950.34
ADDRESS
2614 SW TRACKER LANE

LEGAL DESCRIPTION

LOT 123, HOOK FARMS SECOND
PLAT, A SUBDIVISION AS
RECORDED IN LEE'S SUMMIT,
JACKSON COUNTY, MISSOURI.

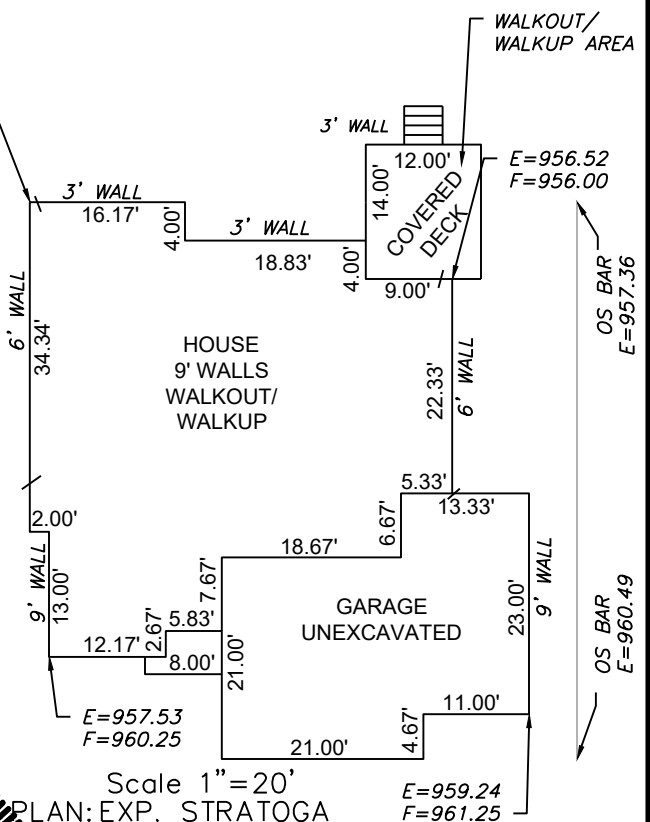


Scale 1"=20'
PLAN: EXP. STRATOGA

ENGINEERING
ENGINEERING & SURVEYING
SOLUTIONS

50 SE 30TH STREET
LEE'S SUMMIT, MO 64082
P: (816) 623-9888 F: (816) 623-9849
WWW.ENGINEERINGSOLUTIONS.KC.COM

THIS DRAWING IS NOT VALID UNLESS THE SIGNATURE, DATE AND SEAL OF
THE ENGINEER WHO SUPERVISED THE PREPARATION OF THIS DRAWING HAS
BEEN AFFIXED HERETO.

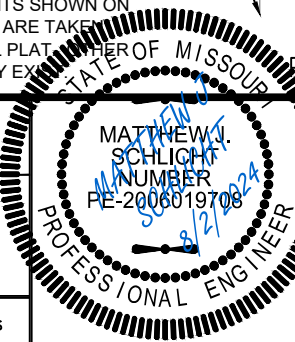

PLOT PLAN - LOT 123

HOOK FARMS SECOND PLAT
LEE'S SUMMIT, JACKSON COUNTY, MISSOURI

SAB CONSTRUCTION, LLC
200 NW COMMERCE COURT
LEE'S SUMMIT, MO 64086

PROJECT NO.	FILE NAME	DATE	SHEET	OF
1	LOT 123, HOOK FARMS	6/27/24	1	1