


RELEASE FOR CONSTRUCTION  
AS NOTED ON PLANS REVIEW  
DEVELOPMENT SERVICES  
LEE'S SUMMIT, MISSOURI  
08/15/2024 11:39:46

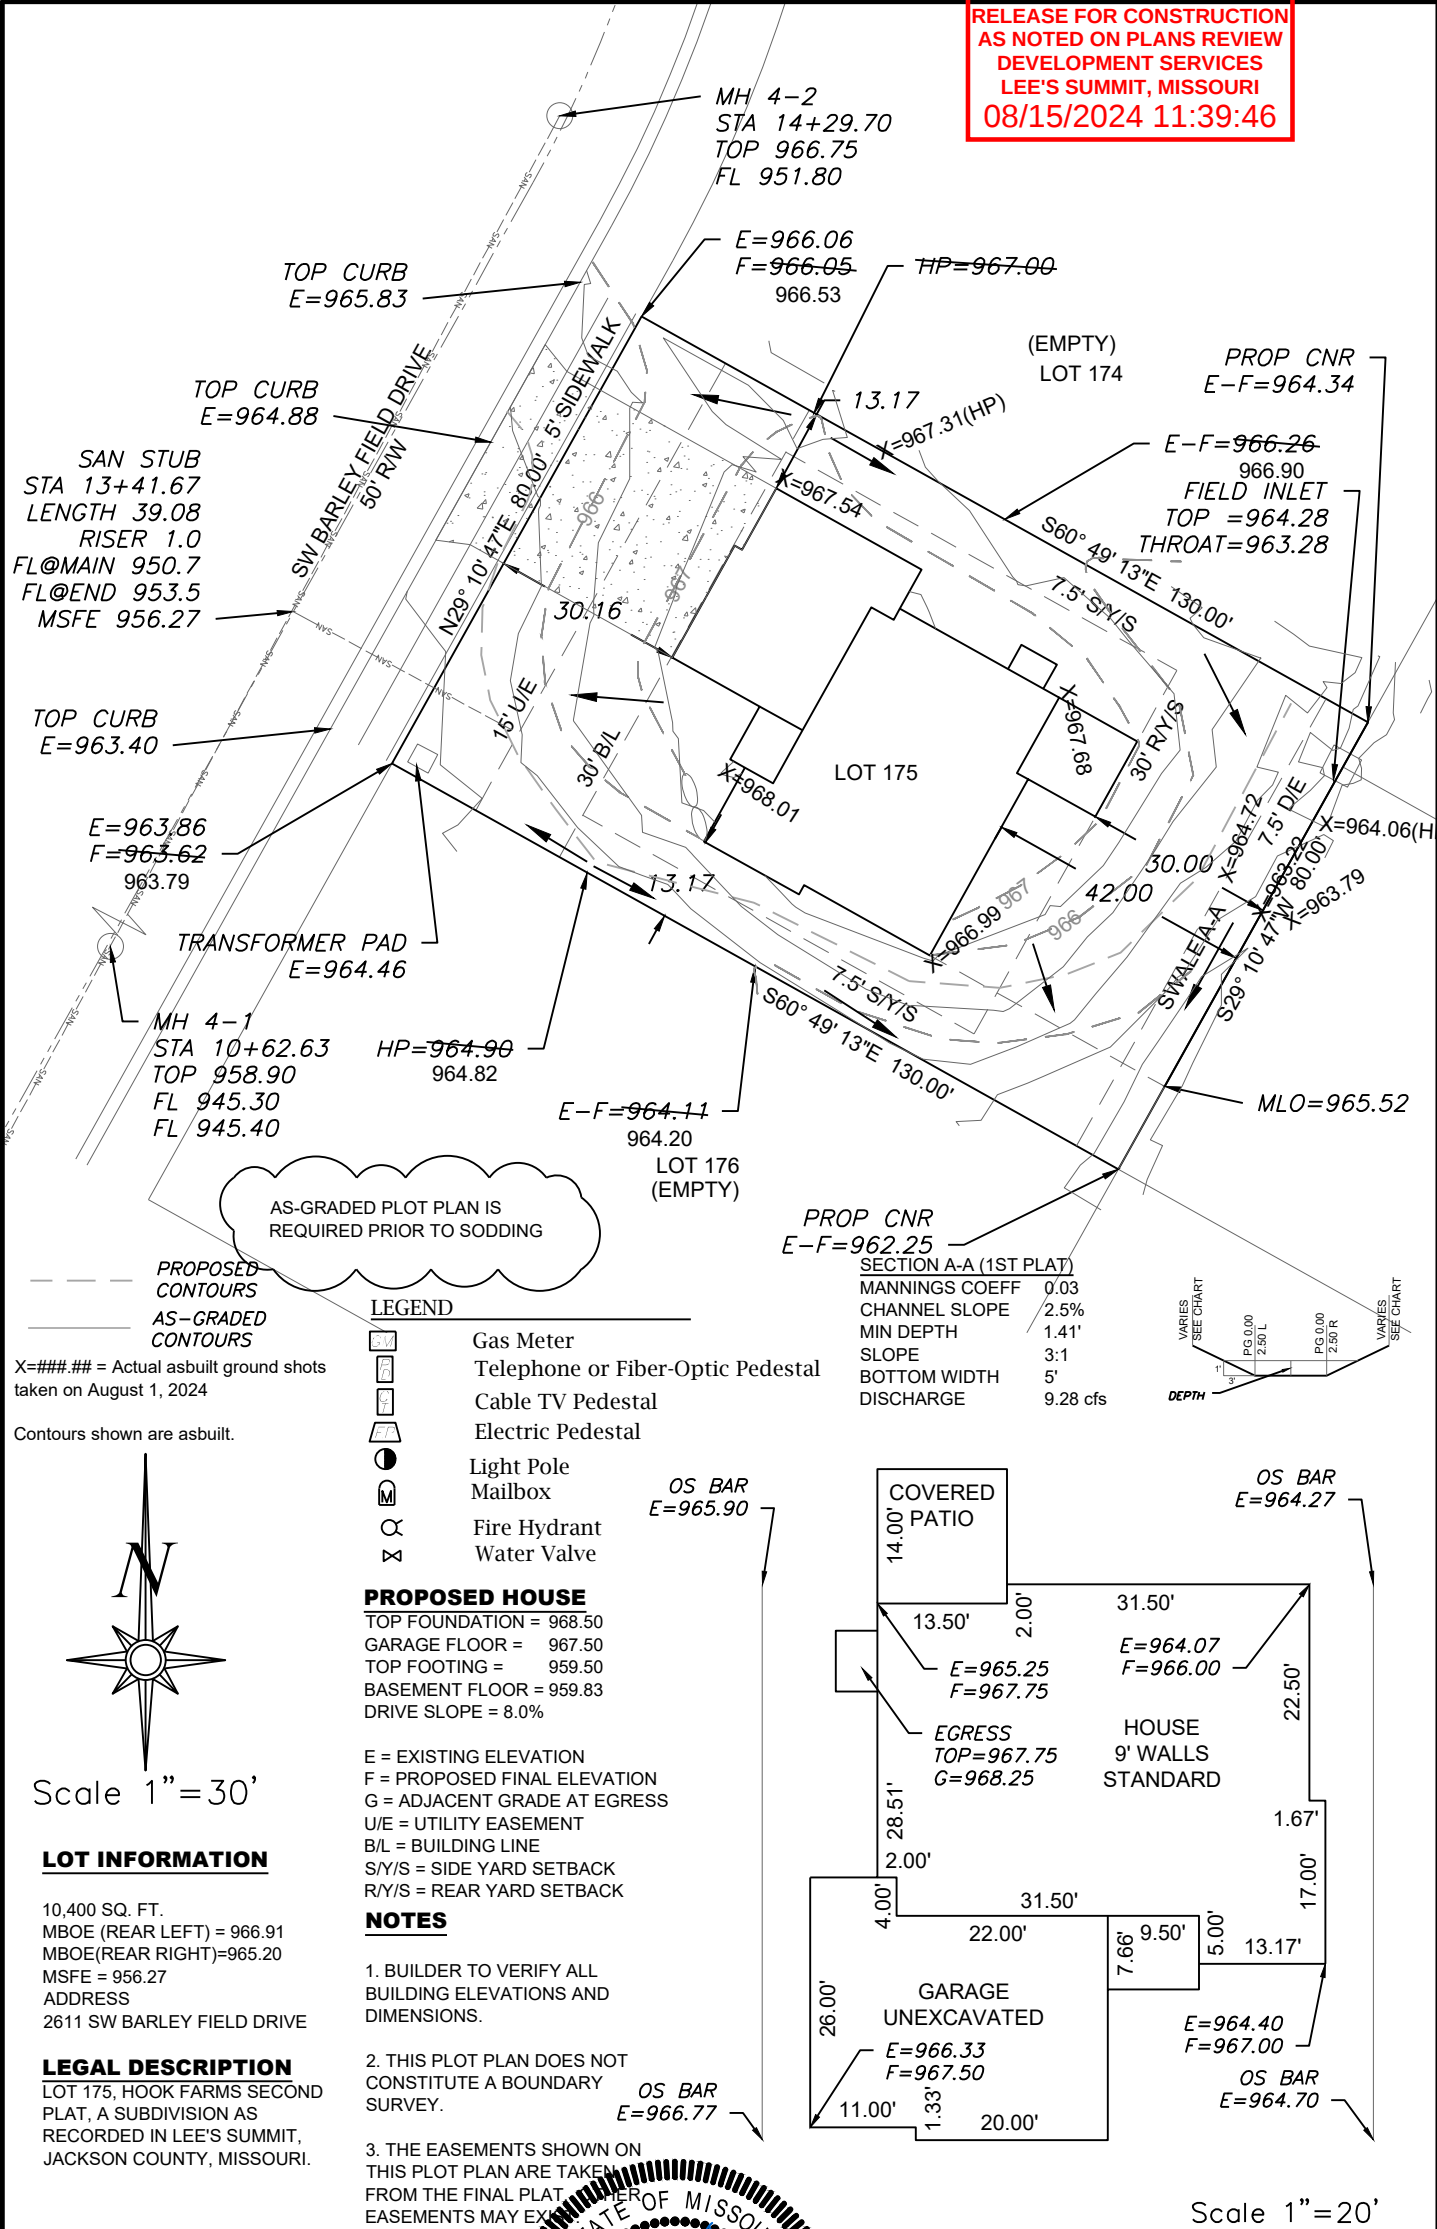

**E**ENGINEERING  
ENGINEERING & SURVEYING  
**SOLUTIONS**

50 SE 30TH STREET  
LEE'S SUMMIT, MO 64082  
P:(816) 623-9888 F:(816) 623-9849  
WWW.ENGINEERINGSOLUTIONS.KC.COM

STATE OF MISSOURI  
MATTHEW J. SCHLICH  
NUMBER  
PE-2006019708  
8/14/2024  
PROFESSIONAL ENGINEER

**AS-GRADED PLOT PLAN - LOT 175**

**HOOK FARMS SECOND PLAT**  
LEE'S SUMMIT, JACKSON COUNTY, MISSOURI

**WALKER CUSTOM HOMES LLC**  
PO BOX 247  
LEE'S SUMMIT, MO 64063

|             |                     |         |       |    |
|-------------|---------------------|---------|-------|----|
| PROJECT NO. | FILE NAME           | DATE    | SHEET | OF |
| 1           | LOT 175, HOOK FARMS | 4/19/23 | 1     | 1  |

THIS DRAWING IS NOT VALID UNLESS THE SIGNATURE, DATE AND SEAL OF THE ENGINEER WHO SUPERVISED THE PREPARATION OF THIS DRAWING HAS BEEN AFFIXED HERETO.