

* Erection Marks shall be painted on the Left End.	0	FOR FIELD USE	06-11-2024	AB
	B	FOR RE-APPROVAL	05-16-2024	AB
	A	FOR APPROVAL	04-15-2024	AB
* All Conn. are Snug-Tight U.N.O.	Rel.	Description:	Date:	By:

Customer:	---
JOB NO	

Customer: **LEE'S SUMMIT - MARKET PLAZA**
LEE'S SUMMIT, MO

DONNER
■ **STEEL WORKS** ■

3900 INDUSTRIAL AVE
LINCOLN, NE. 68528
PH#402-438-0241
Fax#402-438-0214



CERTIFIED
FABRICATOR

DRAWN: AB
Date: 03-25-2022
Checked:GV
Date: 03-26-2022




* Erection Marks shall be painted on the Left End. * All Conn. are Snug-Tight U.N.O.	0	FOR FIELD USE	06-11-2024	AE
	B	FOR RE-APPROVAL	05-16-2024	AE
	A	FOR APPROVAL	04-15-2024	AE
	Rel.	Description:	Date:	By:


AB	SHEET NO: E101
AB	
AB	




* Erection Marks shall be painted on the Left End. * All Conn. are Snug-Tight U.N.O.	0	FOR FIELD USE	06-11-2024	AB
	B	FOR RE-APPROVAL	05-16-2024	AB
	A	FOR APPROVAL	04-15-2024	AB
	Rel.	Description:	Date:	By:

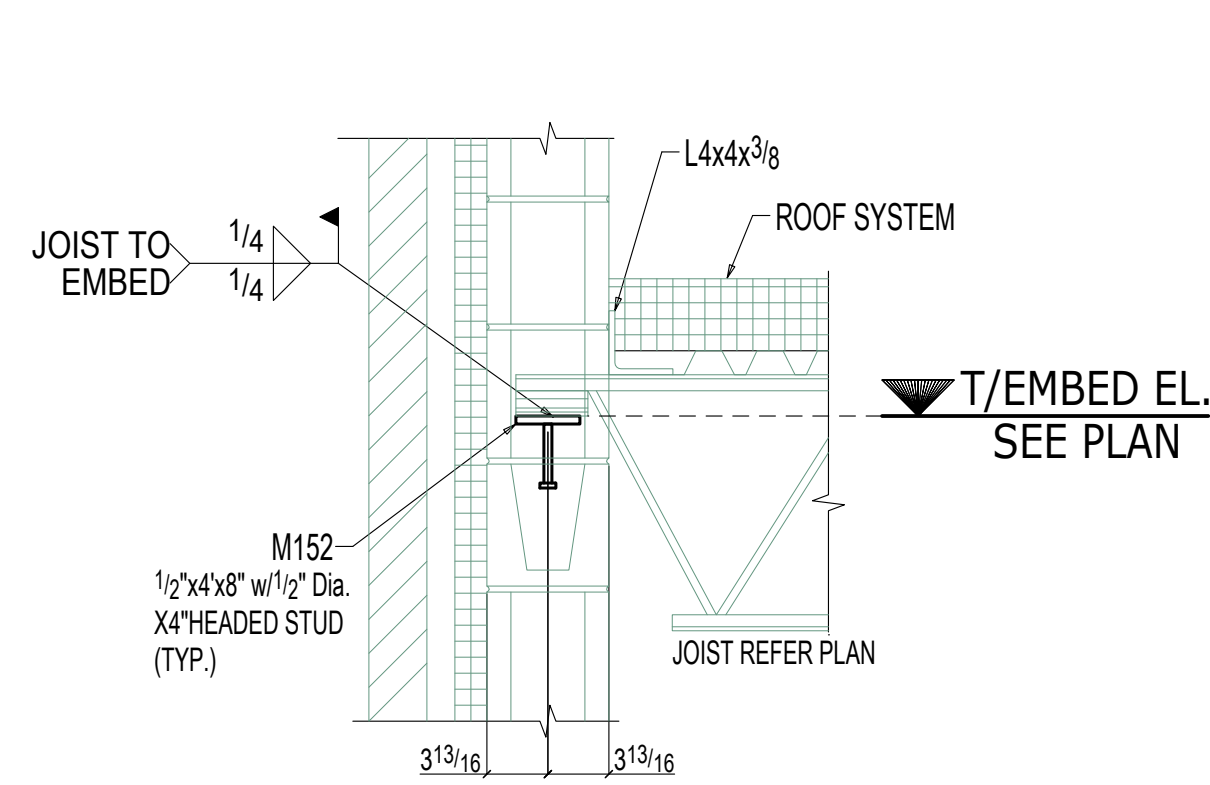


1 SECTION VIEW
E103 (REF. SECTION A1/S-322)

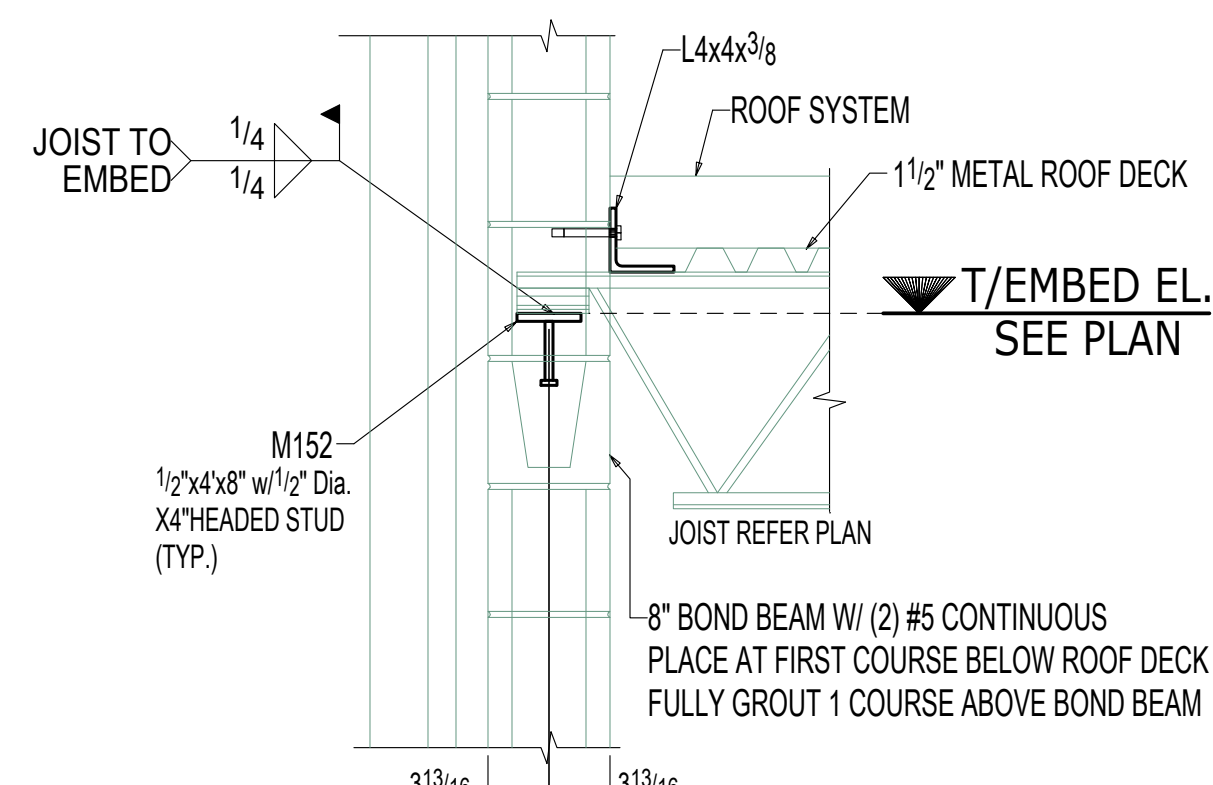


2 SECTION VIEW
E103 (REF. SECTION A2/S-322)

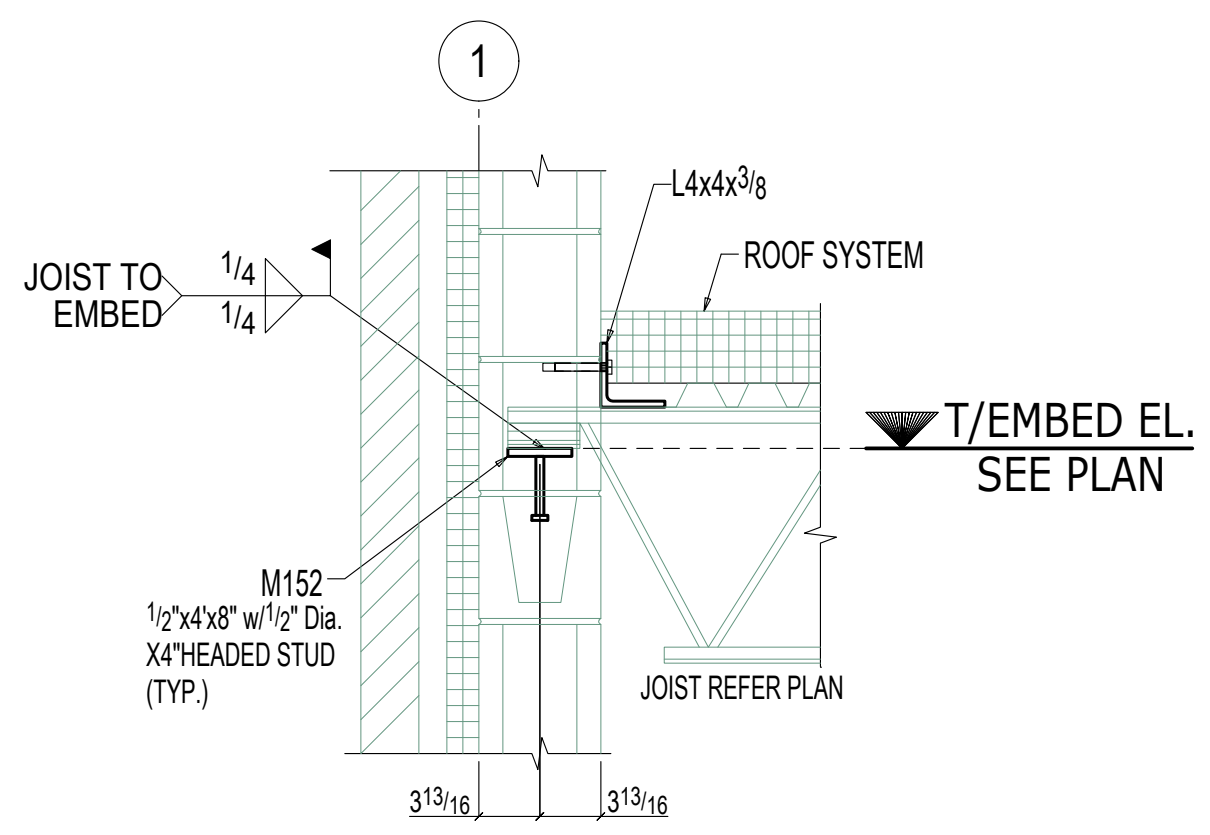


3 SECTION VIEW
E103 (REF. SECTION E4/S-321)

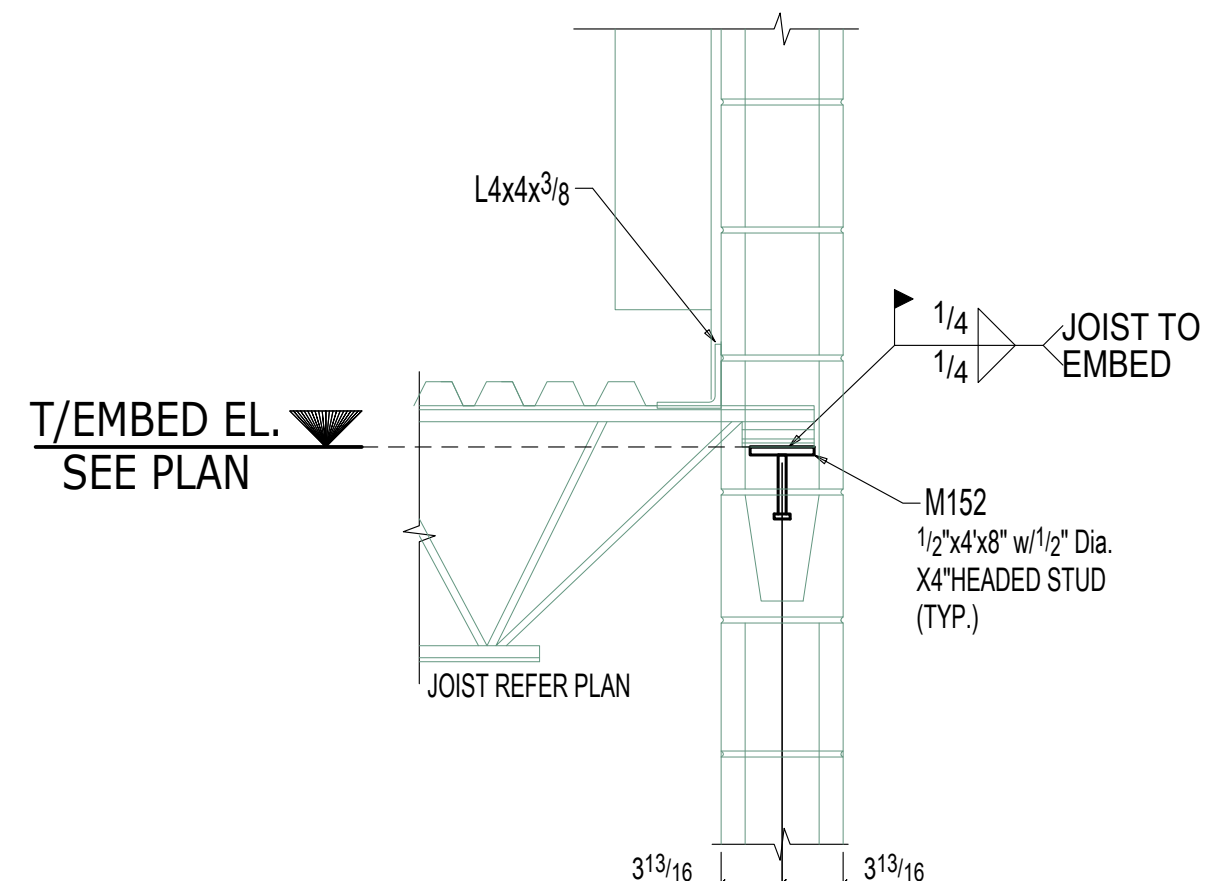


4 SECTION VIEW
E103 (REF. SECTION E5/S-321)

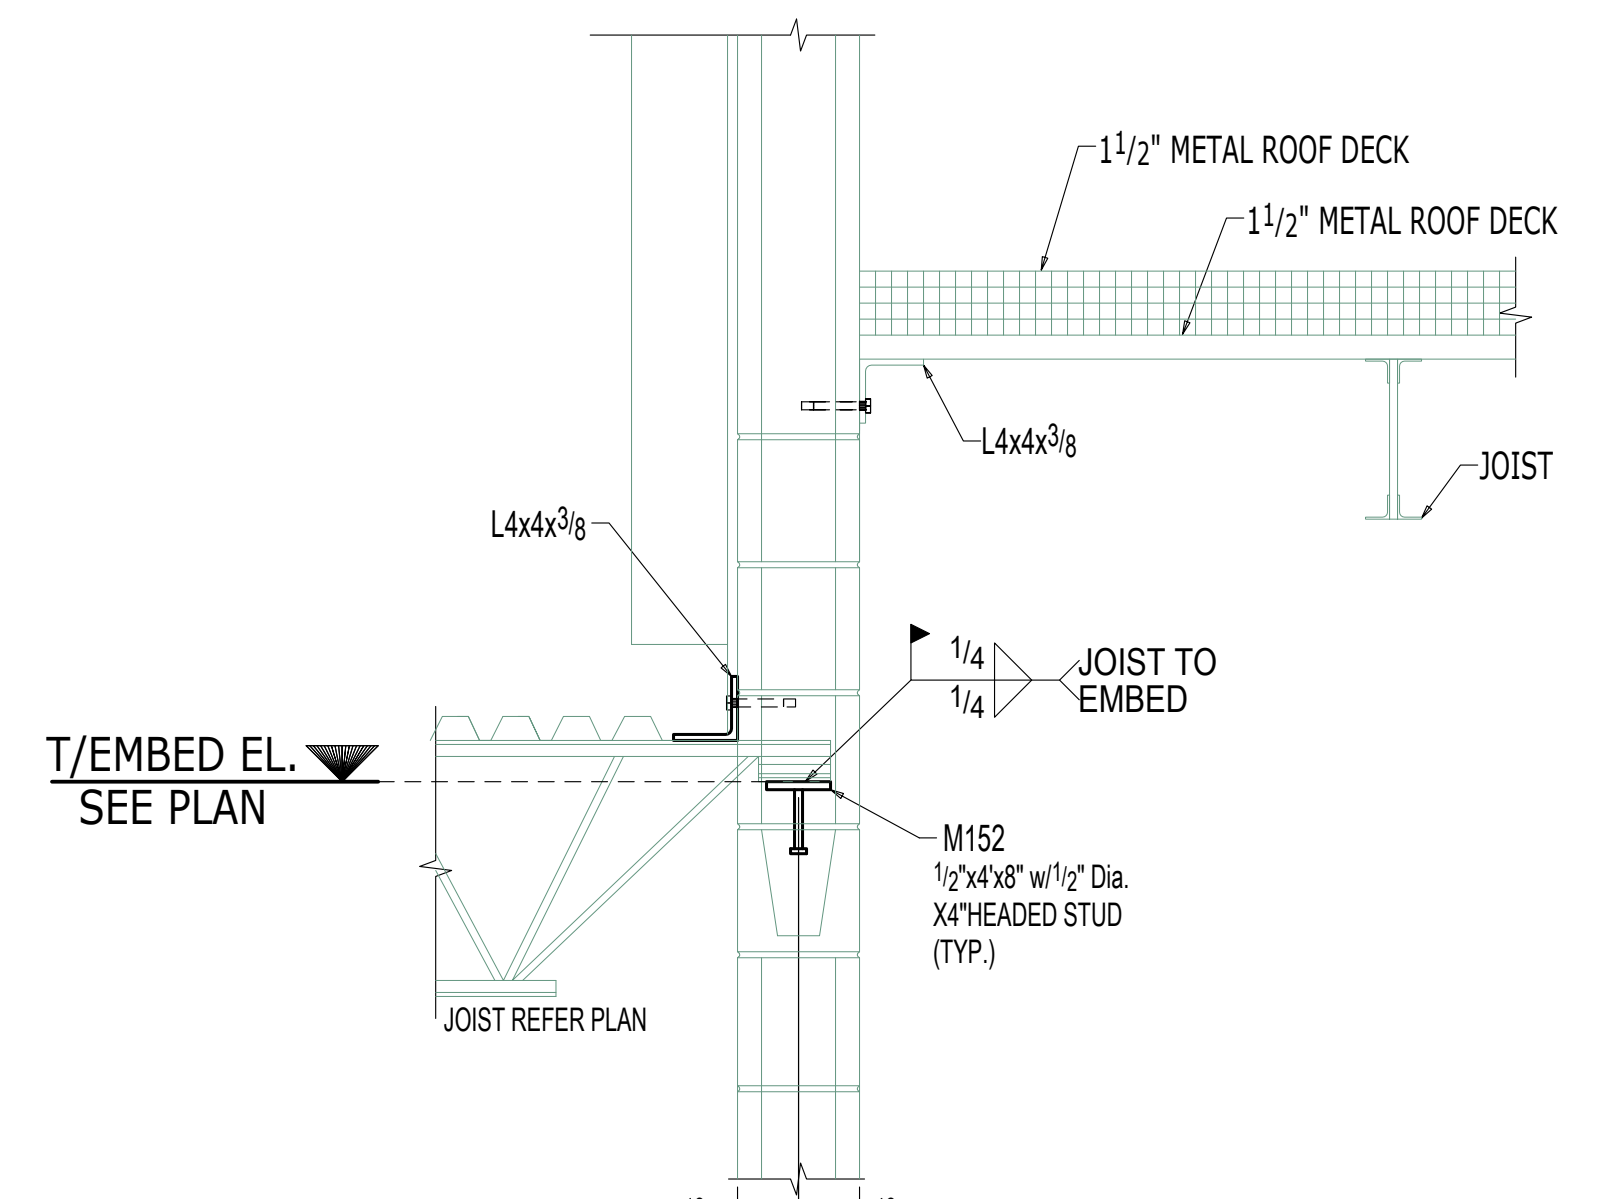


5 SECTION VIEW
E103 (REF. SECTION C3/S-322)

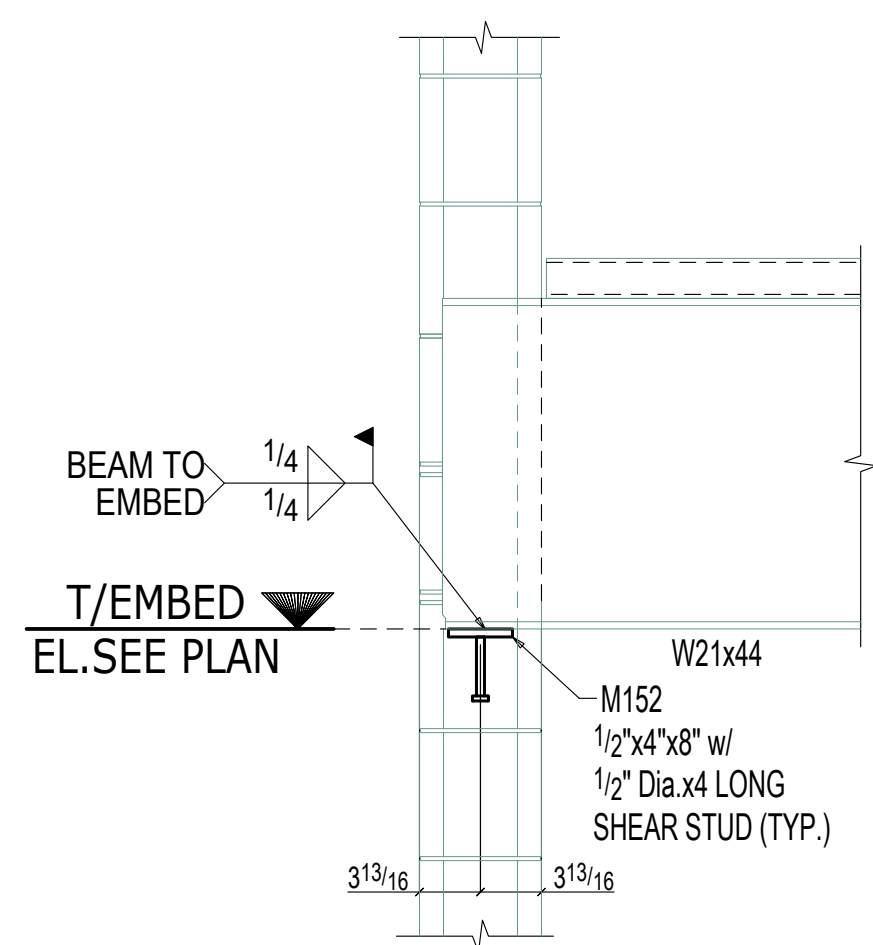


6 SECTION VIEW
E103

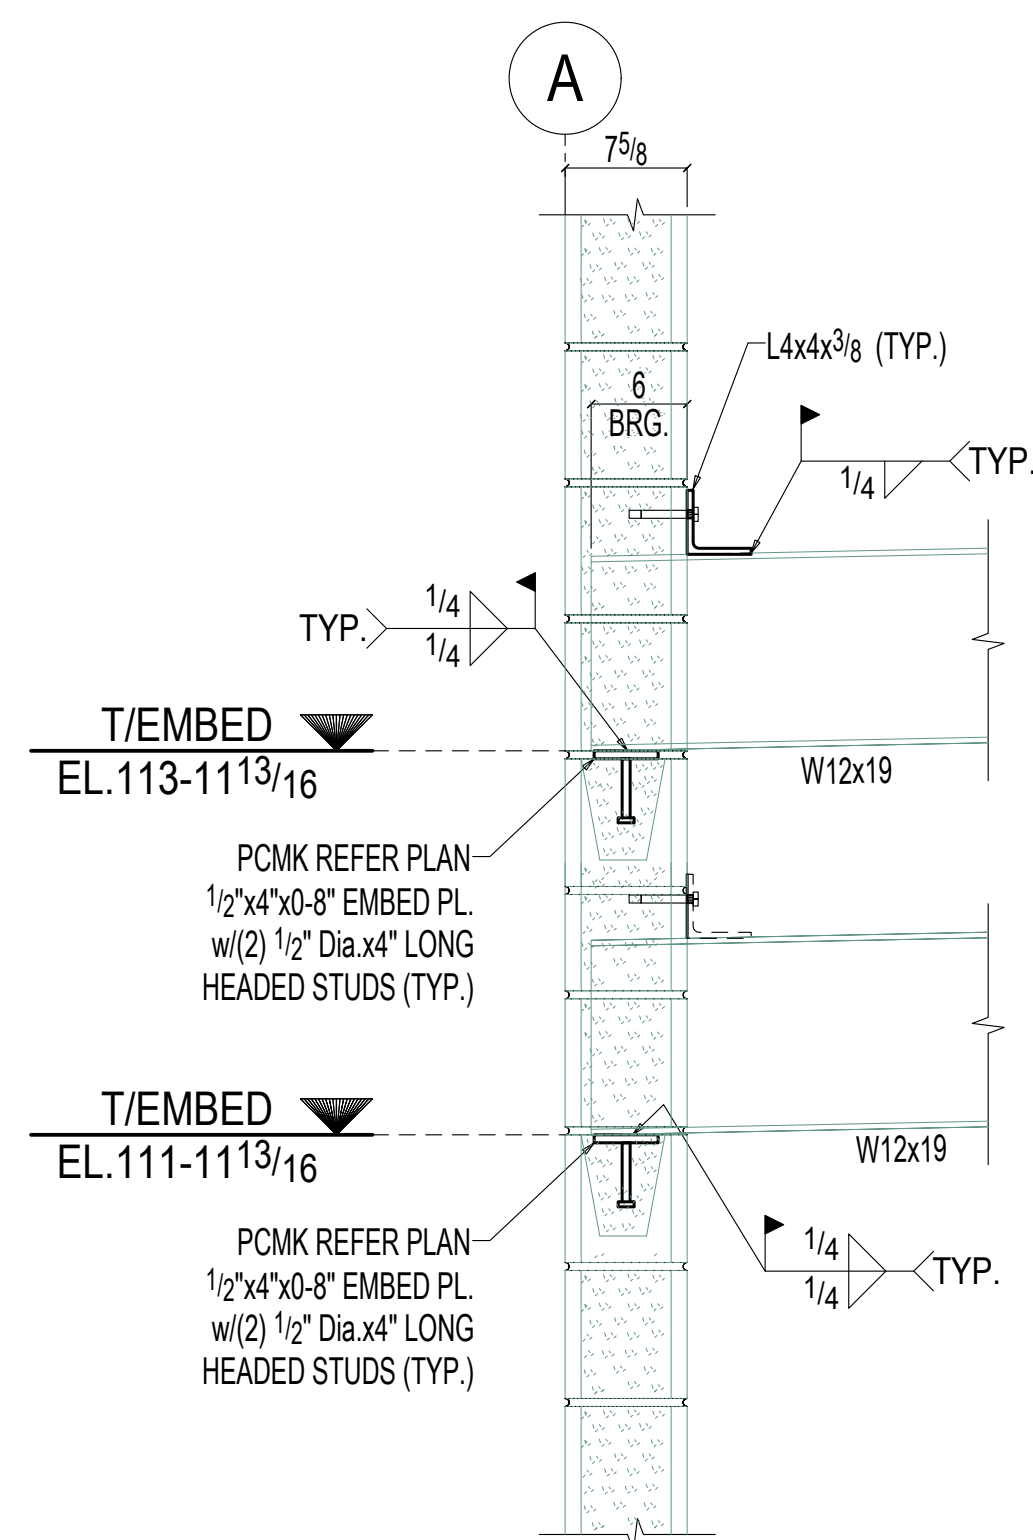

7 SECTION VIEW
E103

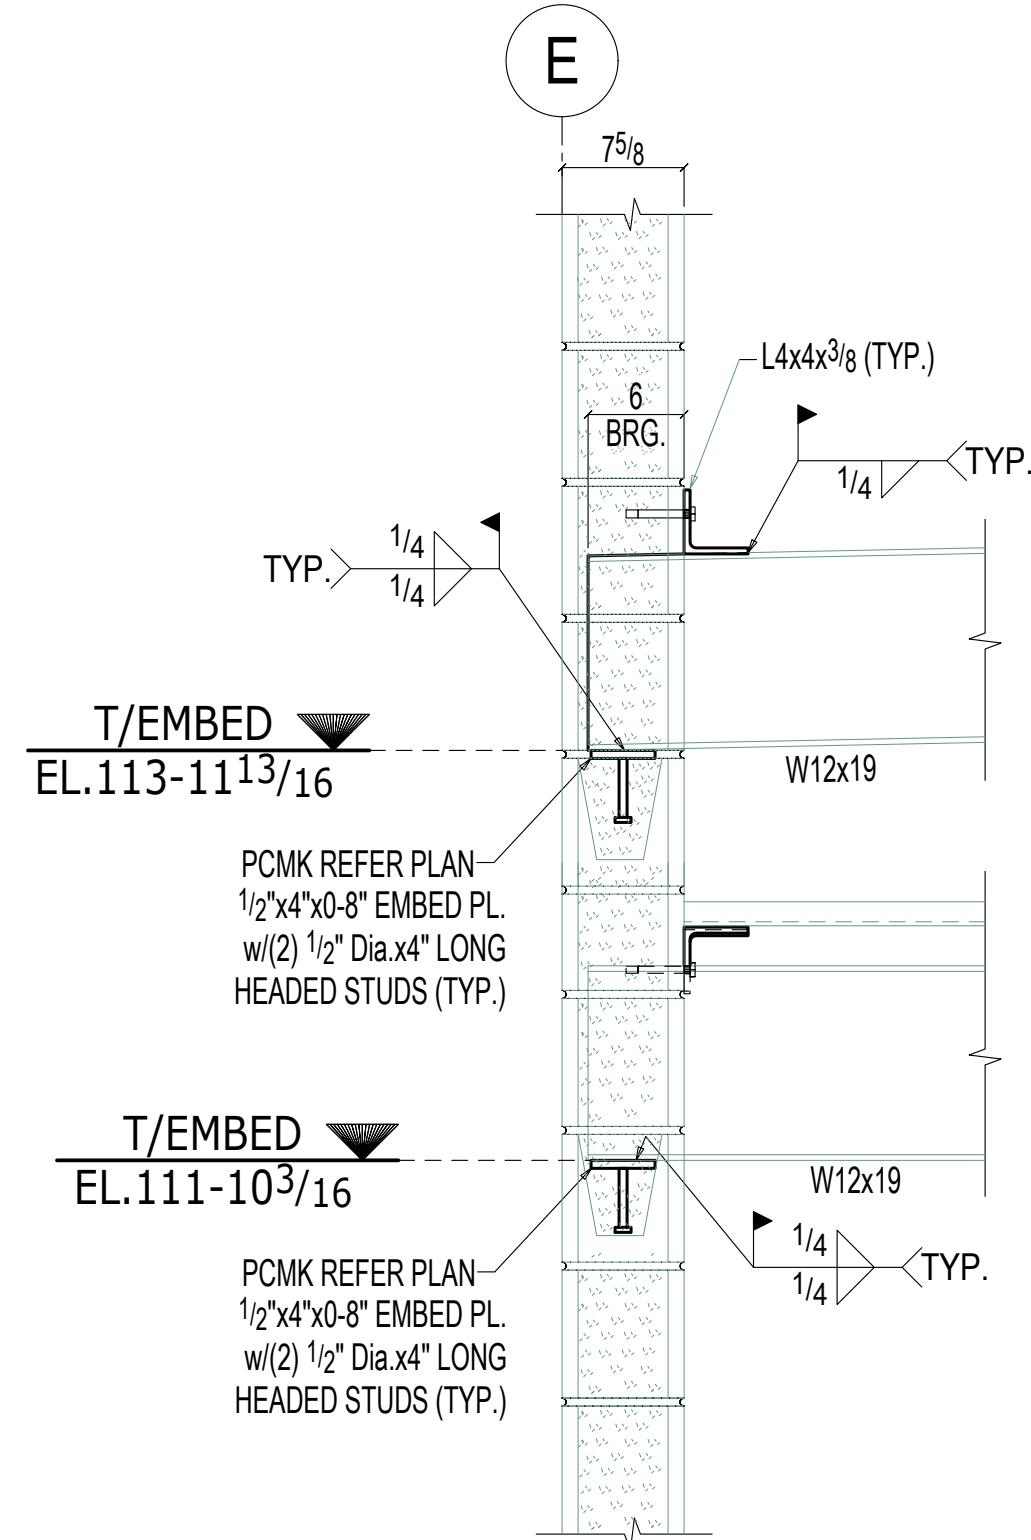

8 SECTION VIEW
E103

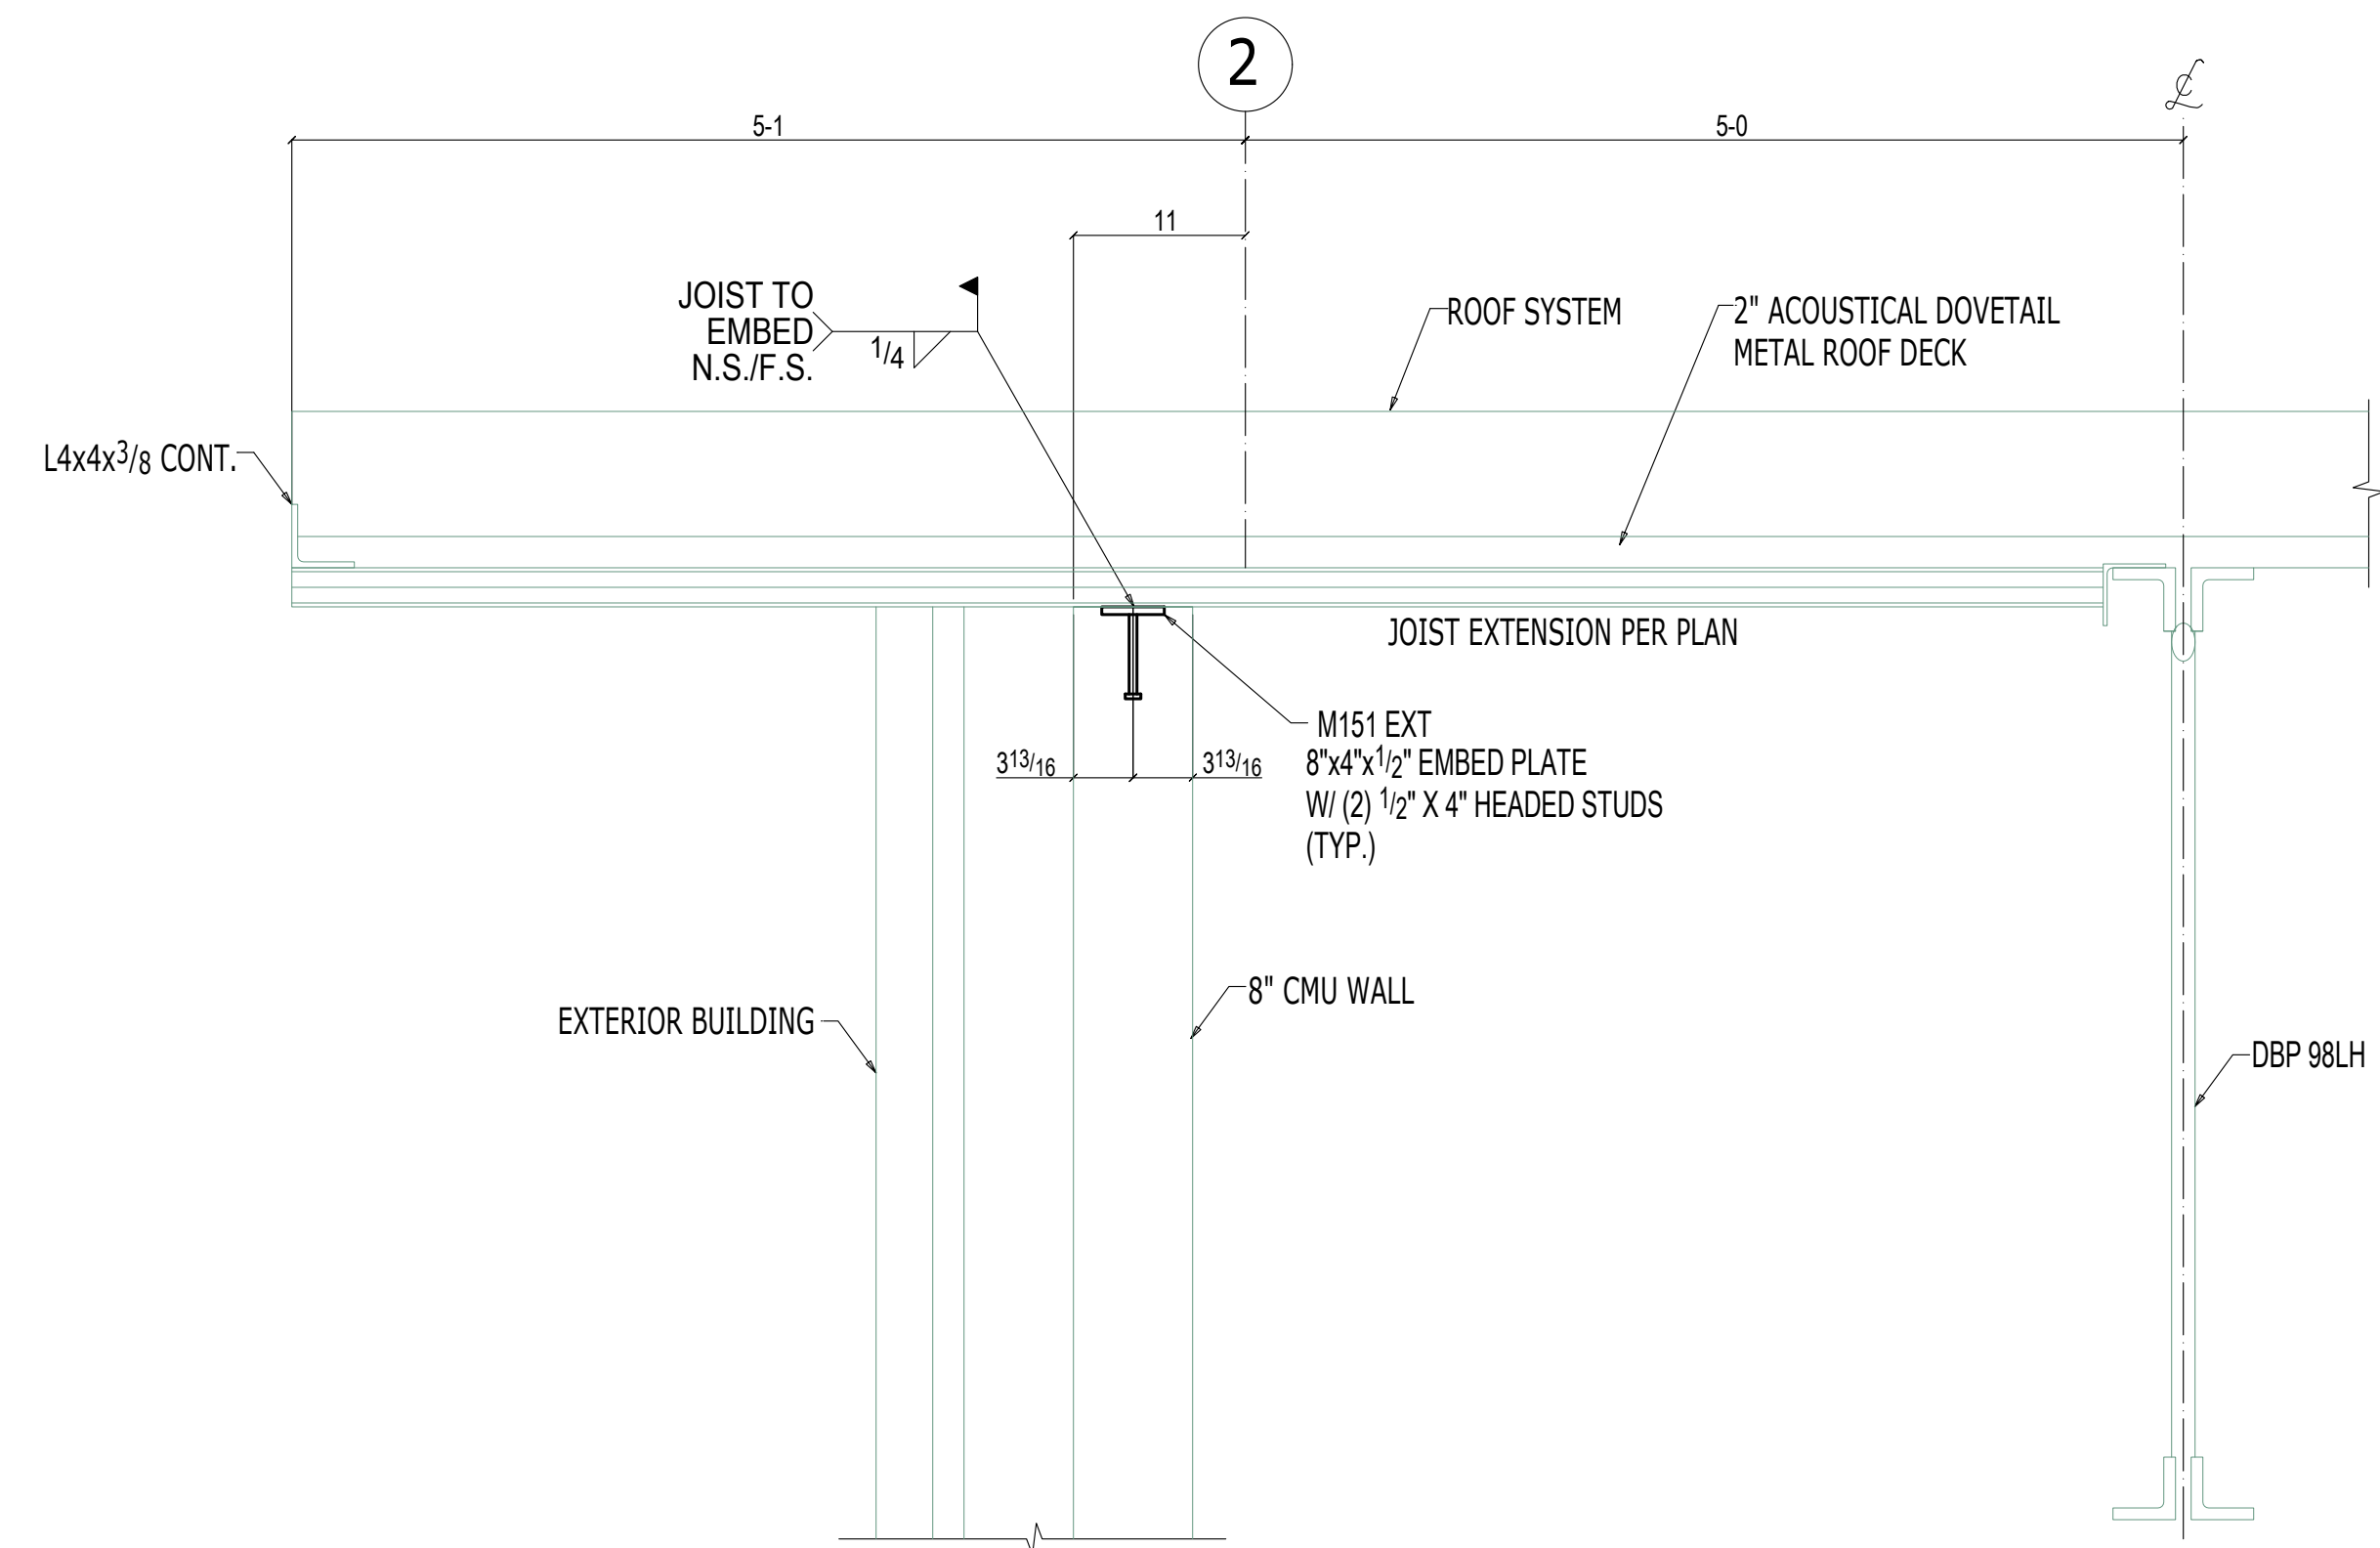

9 SECTION VIEW
E103 (REF. SECTION A3/S-323)
ROOF FRAMING SECTION

FIELD USE ONLY
REV. 0, 6-11-24
Destroy All Previous Copies

* Erection Marks shall be painted on the Left End.	0	FOR FIELD USE	06-11-2024	AB
* All Conn. are Shug-Tight U.N.O.	B	FOR RE-APPROVAL	05-16-2024	AB
	A	FOR APPROVAL	04-15-2024	AB
Rel.	Description:	Date:	By:	

Customer: ---

Structure: LEE'S SUMMIT - MARKET PLAZA

Job NO: 1

3900 INDUSTRIAL AVE
LINCOLN, NE 68528
PH#402-438-0241
Fax#402-438-0214

DONNER
STEEL WORKS


CERTIFIED
FABRICATOR

44
STEEL FABRICATION, INC.
S. 15TH & WYOMING
LINCOLN, NE 68504

DRAWN: AB
Date: 03-25-2024
Checked: GV
Date: 03-26-2024

SHEET NO: E103


Bill of Material								Bill of Material								Drawn By: KC		Checked: GV		JOB NO: ----		SHEET NO: M151	
Mark	Qty	Description	Length	Remarks	Grade	Wght	Fin	Mark	Qty	Description	Length	Remarks	Grade	Wght	Fin	Paint/Surface Spec: NO PAINT SSPC-SP2		DONNER STEEL WORKS 3900 INDUSTRIAL AVE LINCOLN, NE. 68528 PH#402-438-0241 Fax#402-438-0214					
																Std Hole: 13/16"Dia							
M151	12	EMBEDPLATE				61											Weld: E70XX						
M151	12	FL 1/2x4	8		A36	54											Customer: -----		Structure: LEE'S SUMMIT -MARKET PLAZA LEE'S SUMMIT, MO				
ss2	24	WS 1/2	4		A108	7											* Erection Marks shall be painted on the Left End. * All Conn. are Snug-Tight U.N.O.						
																			0	FOR FABRICATION	06-11-24	GV	
																			B	FOR RE-APPROVAL	05-16-24	GV	
																			A	FOR APPROVAL	04-15-24	GV	
																			Rel.	Description:	Date:	By:	

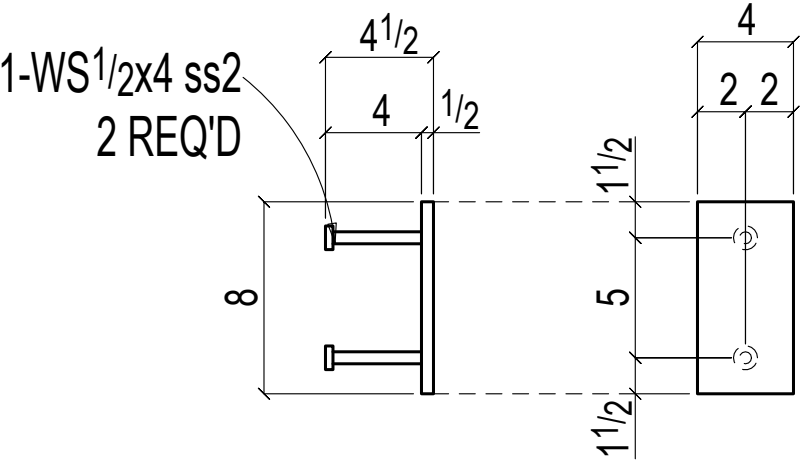

12 EMBEDPLATES M151

FIELD USE

Bill of Material								Bill of Material								Drawn By: KC		Checked: GV		JOB NO: ----		SHEET NO: M152	
Mark	Qty	Description	Length	Remarks	Grade	Wght	Fin	Mark	Qty	Description	Length	Remarks	Grade	Wght	Fin	Paint/Surface Spec: NO PAINT SSPC-SP2		DONNER STEEL WORKS 3900 INDUSTRIAL AVE LINCOLN, NE. 68528 PH#402-438-0241 Fax#402-438-0214					
																Std Hole: 13/16"Dia							
M152	152	EMBED PLATE				773											Weld: E70XX						
M152	152	FL 1/2x4	8		A36	690											Customer: -----		Structure: LEE'S SUMMIT -MARKET PLAZA LEE'S SUMMIT, MO				
ss2	304	WS 1/2	4		A108	84											* Erection Marks shall be painted on the Left End. * All Conn. are Snug-Tight U.N.O.						
																			0	FOR FABRICATION	06-11-24	GV	
																			B	FOR RE-APPROVAL	05-16-24	GV	
																			A	FOR APPROVAL	04-15-24	GV	
																			Rel.	Description:	Date:	By:	

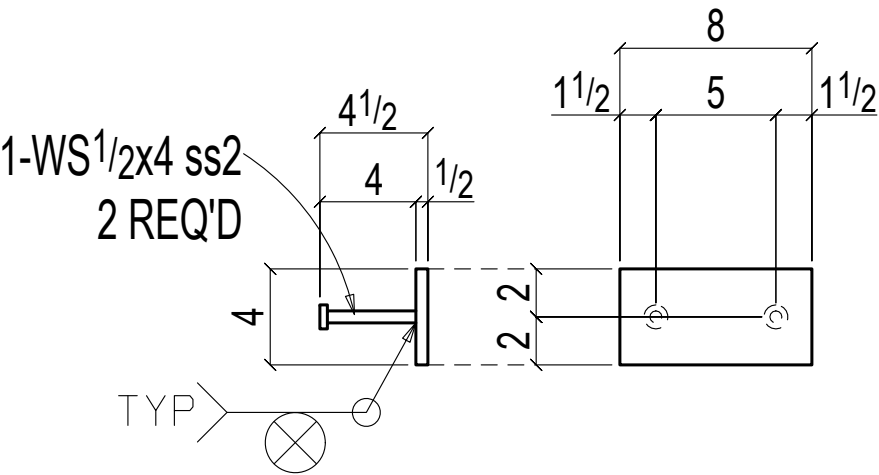

152 EMBED PLATES M152

FIELD USE