


SUMMARY
4-6 - Road Work Ahead
1 - Center Lane Closed Ahead
1 - Dbl Reverse Curve Left
1 - Be Prepared To Stop
4-6 - Flagger Symbol
4-8 - Keep Right
40 - Cones/Delineators
2-3 - Flaggers w/ Radios

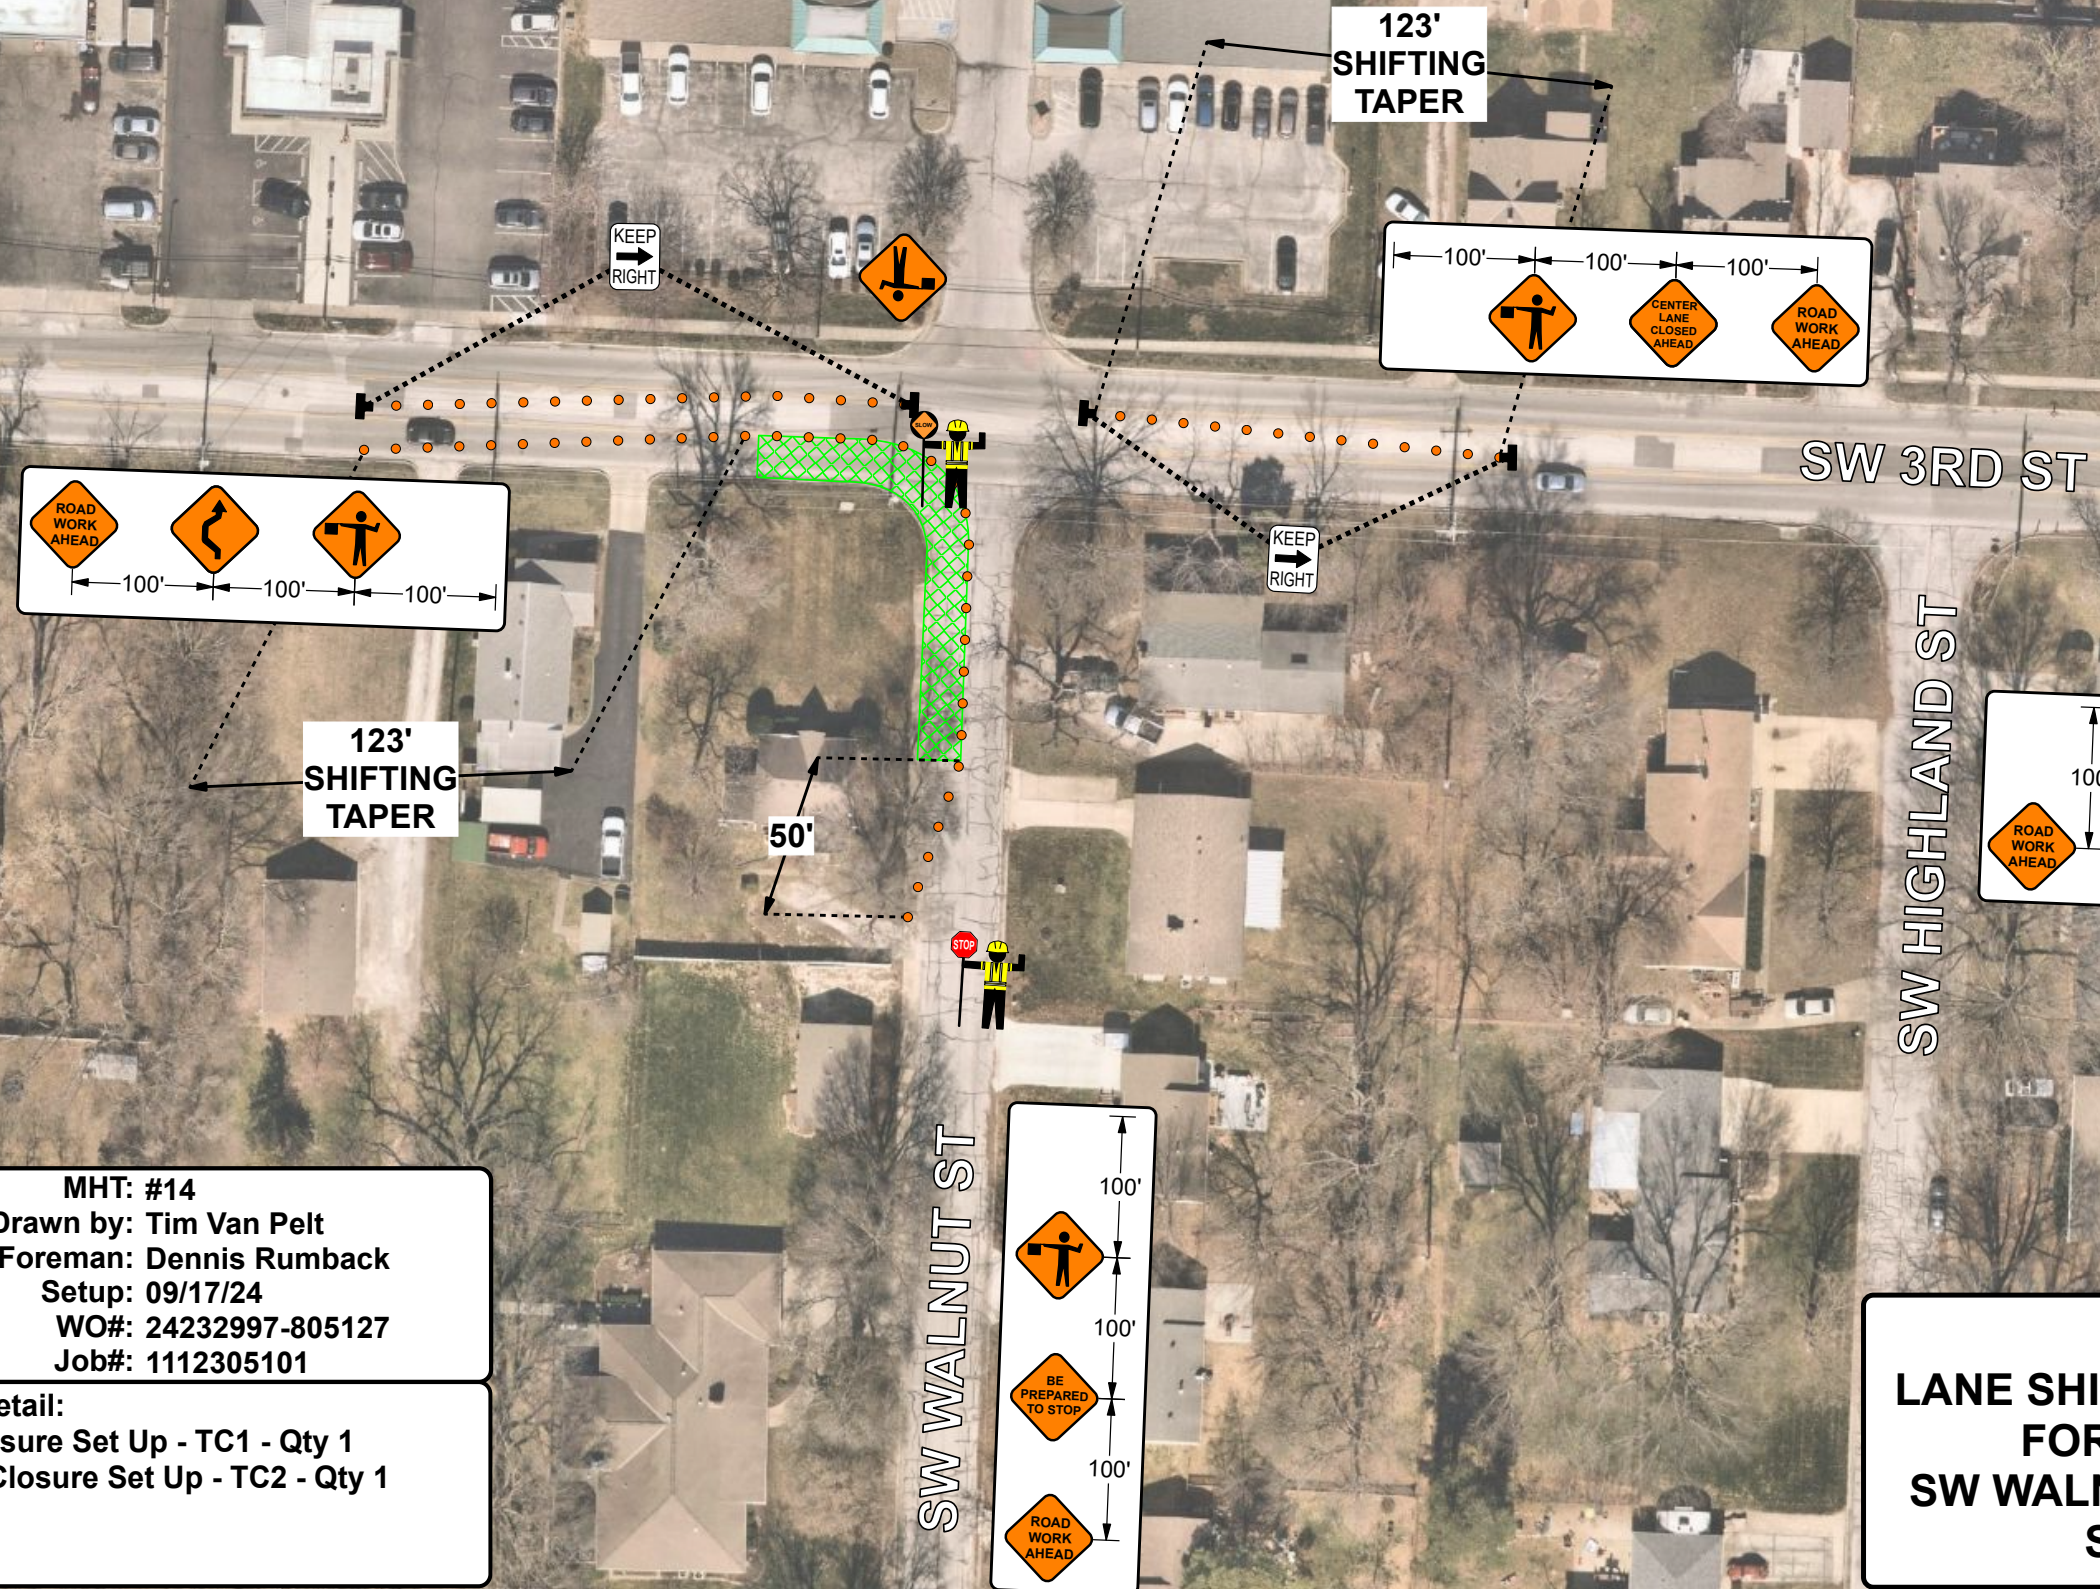

MHT: #14
 Drawn by: Tim Van Pelt
 Foreman: Dennis Rumbach
 Setup: 09/17/24
 WO#: 24232997-805127
 Job#: 1112305101

Setup / Billing Detail:

- Single Lane Closure Set Up - TC1 - Qty 1
- Flagging Lane Closure Set Up - TC2 - Qty 1

NOTE:
LANE SHIFT / ONE LANE ROAD SETUP
FOR USE AT SW 3RD ST &:
SW WALNUT ST, SW HIGHLAND ST, &
SW LAKEVIEW BLVD