



Ordered by: Elevate Design and Build
Description: Lot 171, Hook Farms 2nd Plat in Lee's Summit, MO.
Address: 2614 SW Barley Field Drive

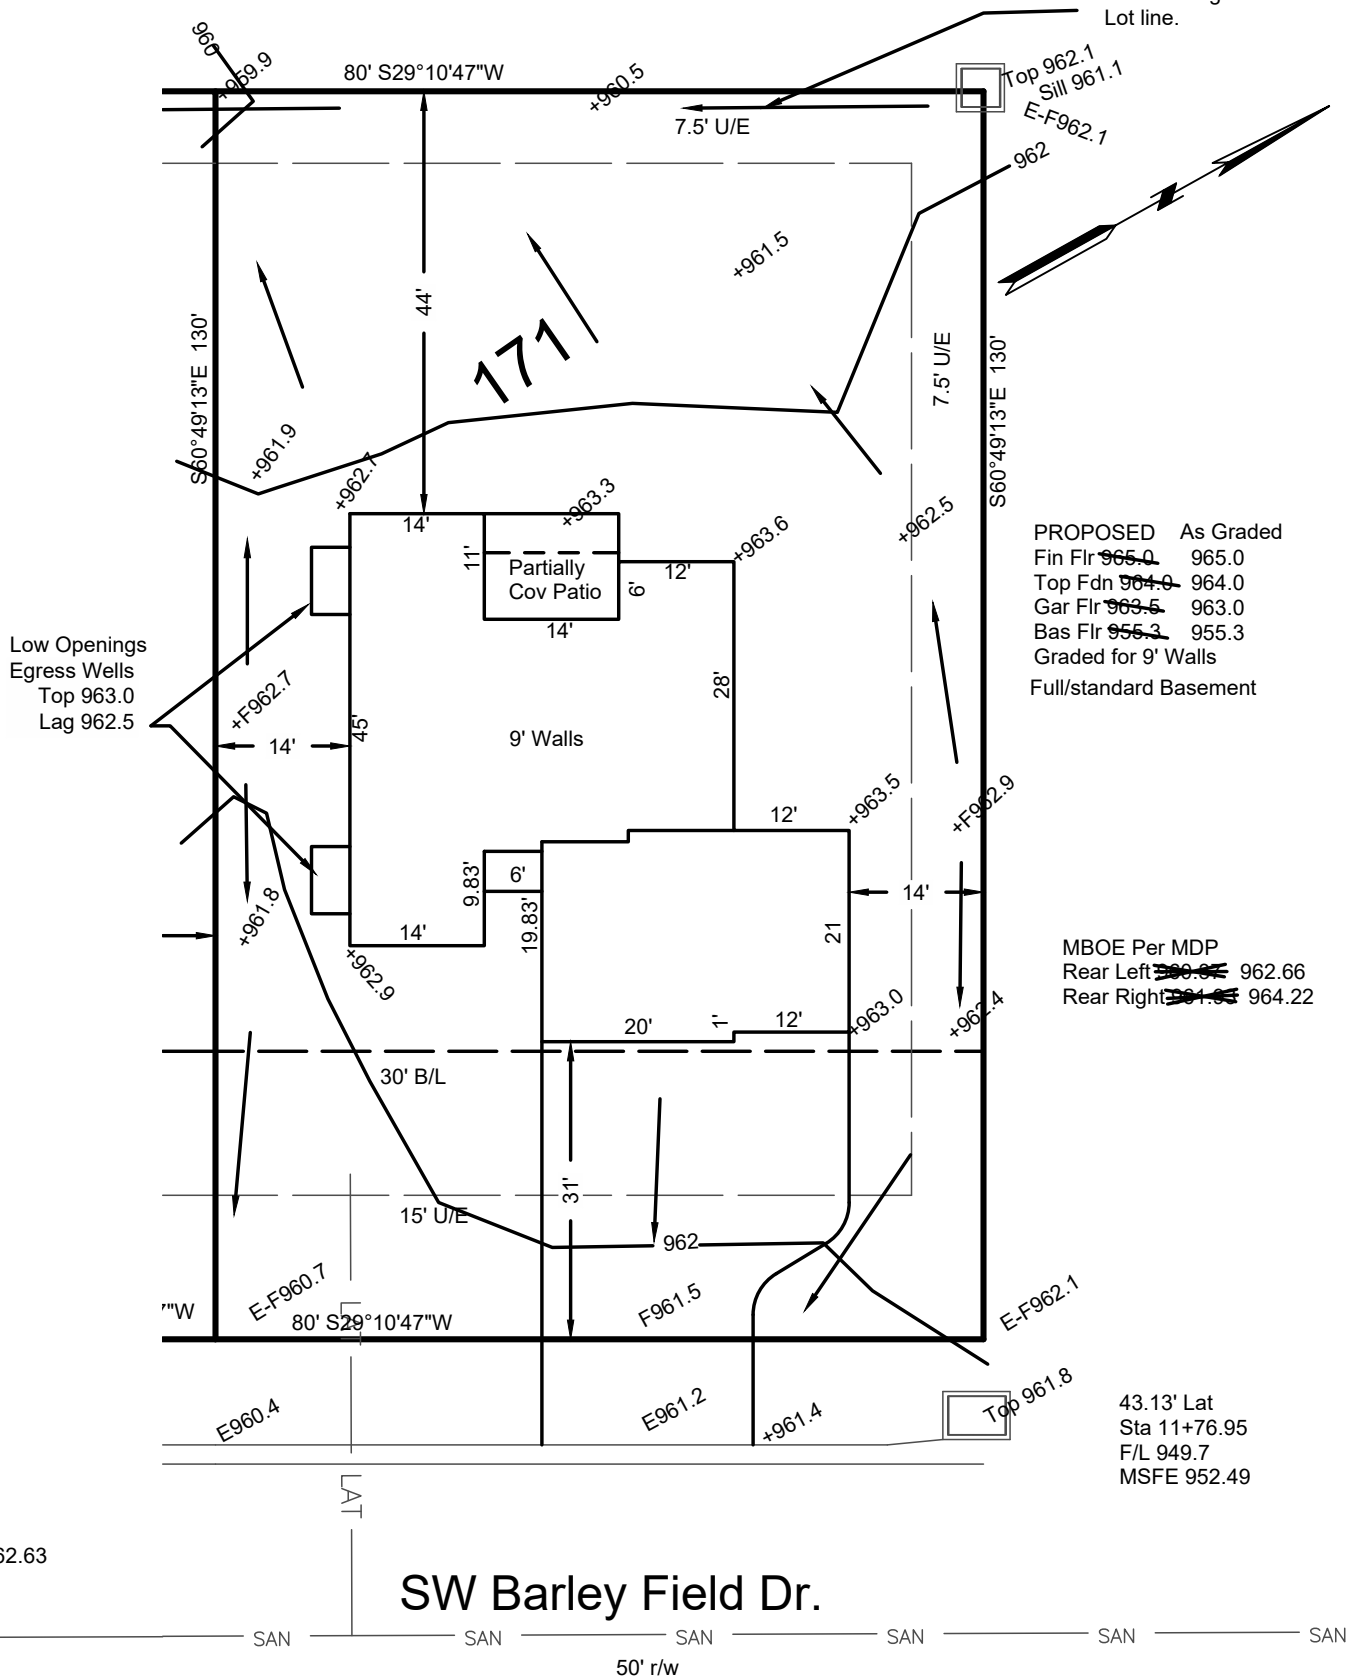

Grades Shown are as of 10-09-2024

→ = DRAINAGE PATTERN

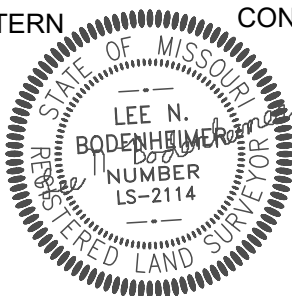

CONSTRUCTION ENGINEERING SERVICES, INC.

16810-C East 40 Highway
Independence, MO 64055
(816)478-2323
lee@engineeringkc.com

SCALE: 1" = 20'

DATE: 04-15-2024 & 10-08-2024

JOB NO: 19037 & 19229

LEE BODENHEIMER, L.S.
Land Surveyor