


Project Loc & Desc.: CIVIC- 3RD ST AND SE JOHNSON ST
Tax District: AV009
Taper Code: 220902

PROJECT DESCRIPTION:PROJECT TO REMOVE
AND REPLACE COPPER THAT
ARE IN CONFLICT WITH REMOVAL OF
POLES NEAR SE 3RD ST IN
KANSAS CITY,MO

VICINITY MAP

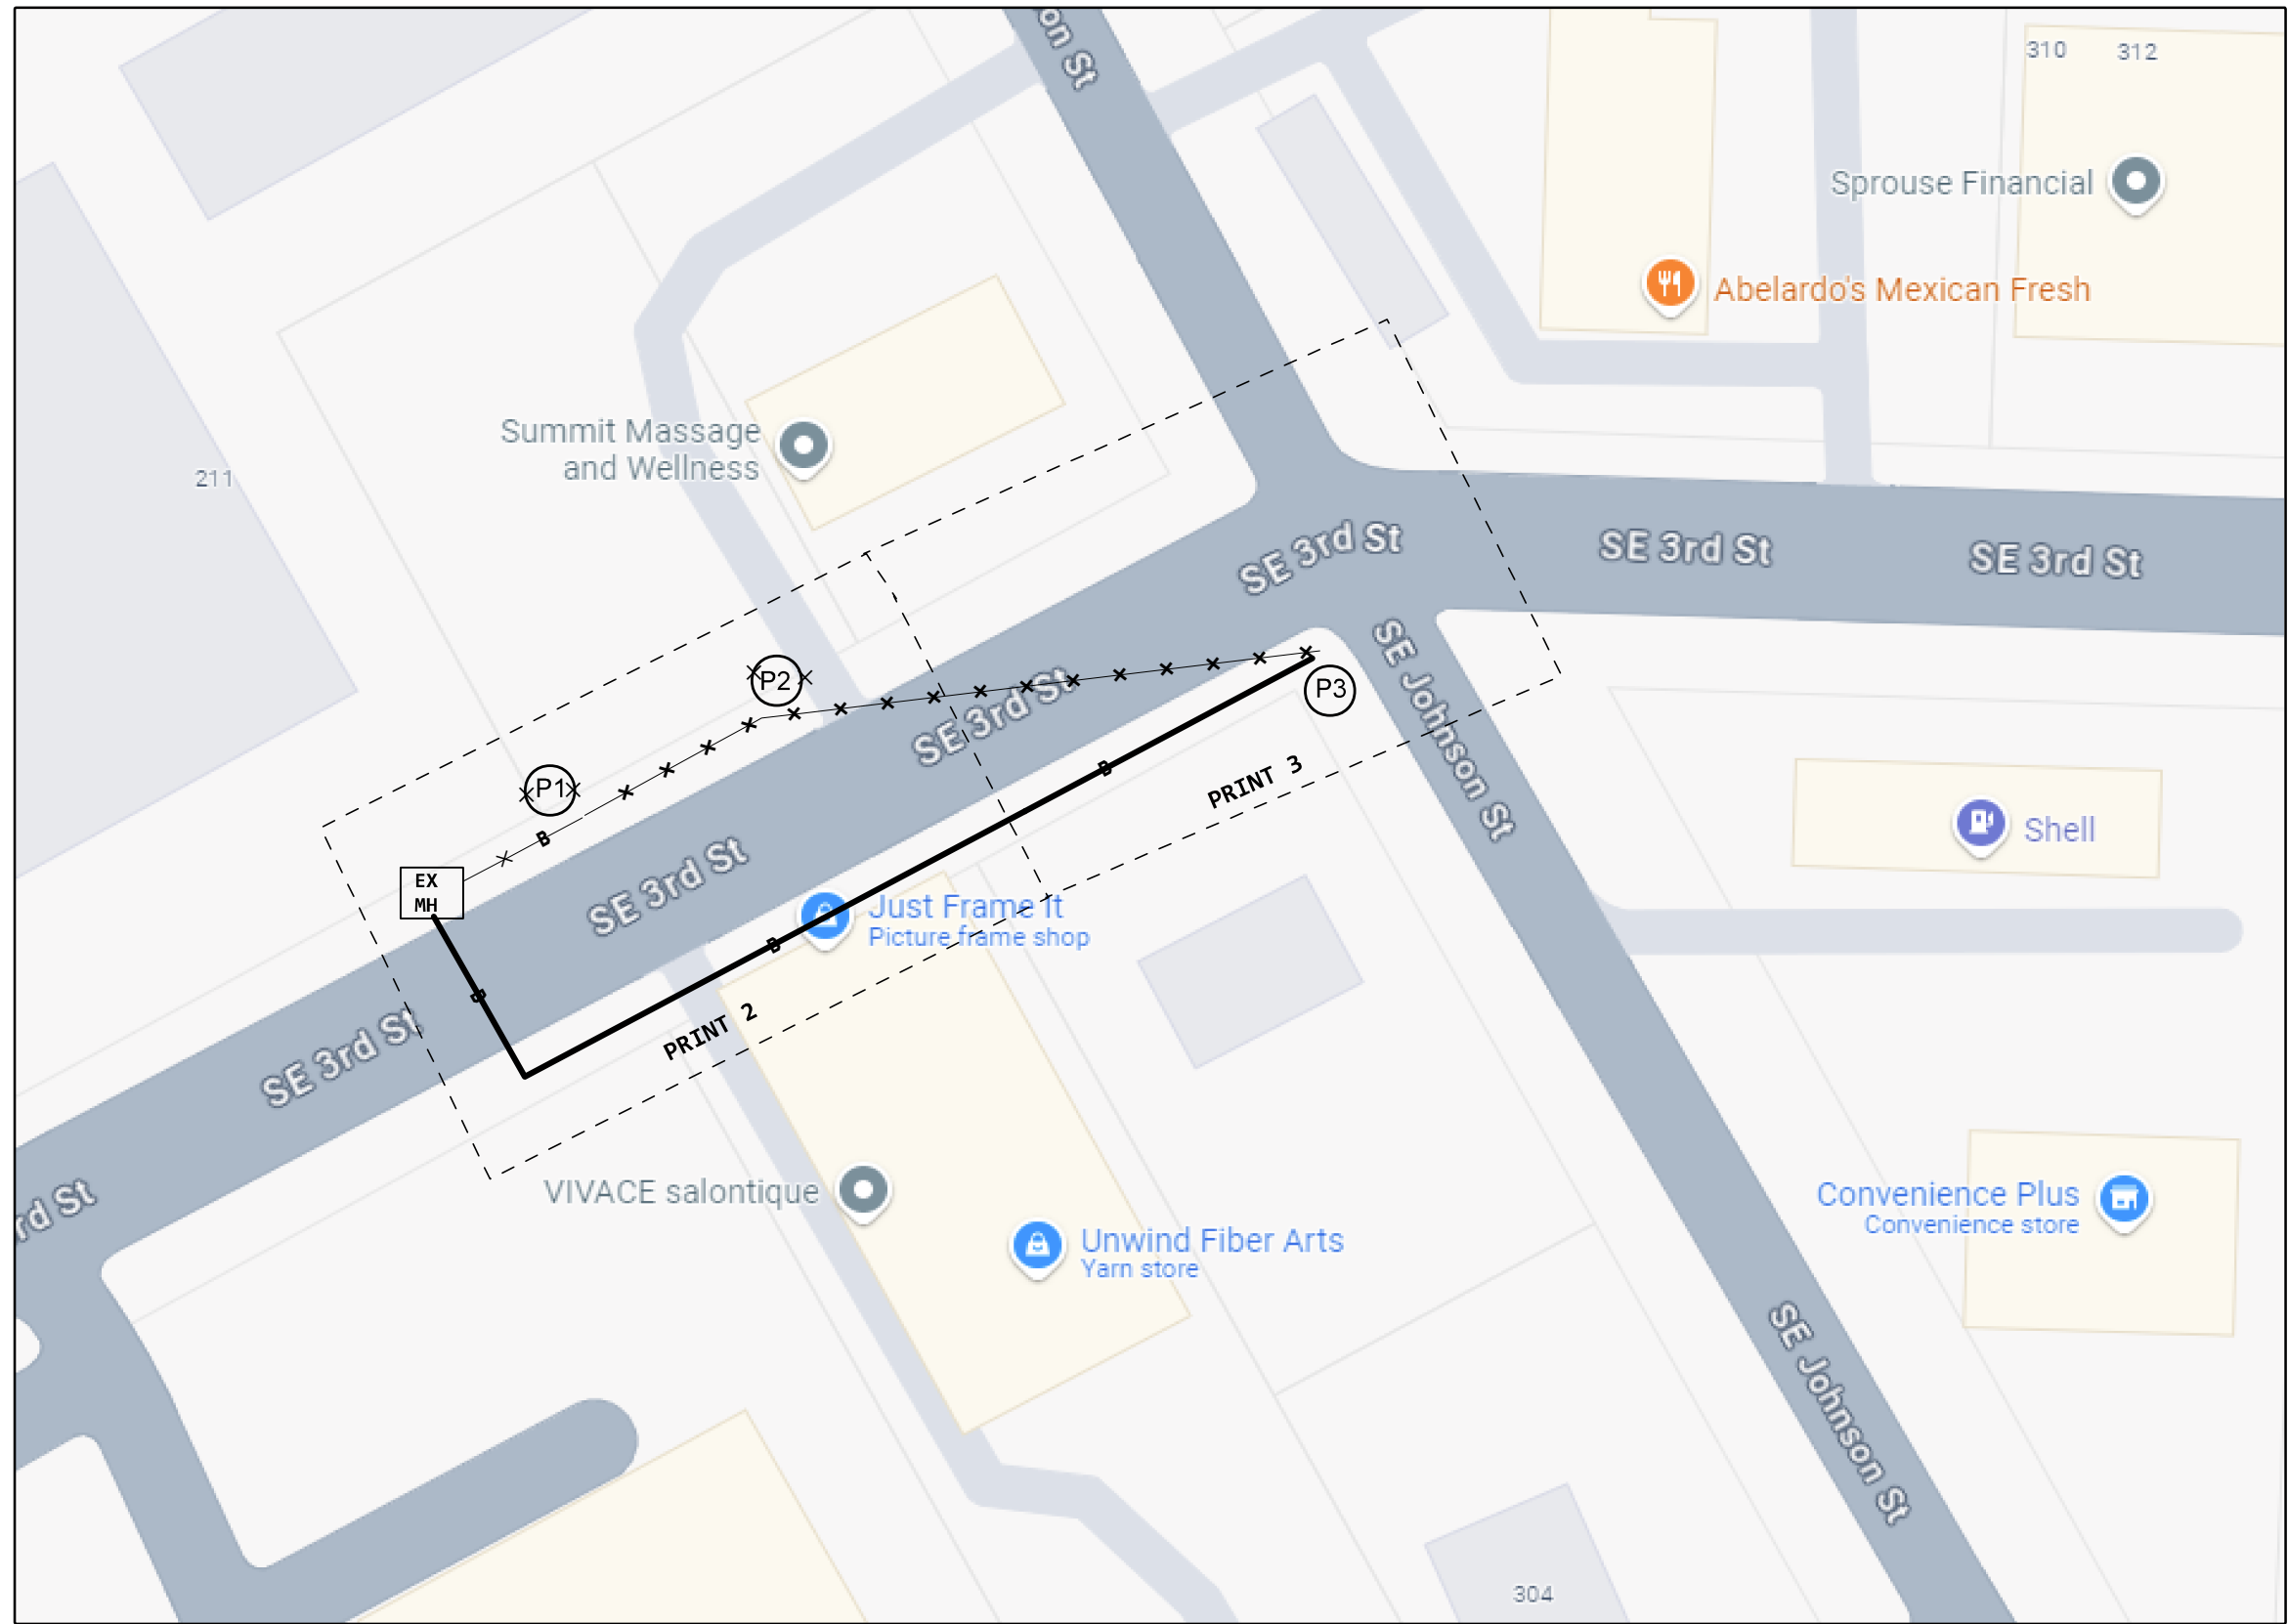

1 45C
1 READY
ECD:11/01/2024

CAUTION !

LOCATION & DEPTH OF EXISTING
SUBSTRUCTURES ARE NOT GUARANTEED.
OTHER SUBSURFACE STRUCTURES NOT
SHOWN MAY EXIST.

BEFORE YOU
DIG !
2 Days Prior
Call 811

CONSTRUCTION NOTES

- * RESTORE WORK AREA TO ORIGINAL OR BETTER
CONDITION.
- * PLACE NEW FACILITIES AT 36" MINIMUM
COVER.
- * CAUTION:BURIED UNDERGROUND UTILITIES
FACILITIES IN WORK AREA.
- * REVIEW WORK AREA FOR SAFETY AND REPORT
HAZARDOUS CONDITIONS TO SUPERVISOR OR
ENGINEER.

Contractor Name: PEARCE-SERVICES-VK182G

PROJECT # A051KGC		DATE SVC REQ'D 11/01/2024	
NPANNX 816524	GEO LOC EE4160	CLLI KSCYMO41	
PRIMARY ENGR.: BUSHART, TIMOTHY			
ENGR. ID: TB2697		PERMIT REQ'D.	N
PHONE #: 8167720475		PRINT 1 OF 3	

45X
1 CDMC-900
57 ABAN
1(1984) 45X 57'
CDMC-900
3,1-500
B,501-550
3,551-800
B,801-850
3,851-900

22X
2 XXTX-900
175 REMO
2(1957) 22X 175'
XXTX-900
3,1-500
B,501-550
3,551-800
B,801-850
3,851-900

6(1996) 5C 20'
BKMH-100
3,76-100
A,26-100

7 163' EXISITING STRAND 22X

22X
13 STRAND-6
163 REMO

1X
8 POLE-30-3SW
1 REMO

P2 POLE-30-3SW (1992) 1X
100

1X
3 POLE-30-3SW
1 REMO
P1 kscymo41
F-202SE3-N
POLE-30-3SW (2023) 1X
100
1X
10 GUY-DOWN
1 REMO
1X
11 ANC-EXP-5/8
1 REMO

1X
3 POLE-30-3SW
1 REMO
P1 kscymo41
F-202SE3-N
POLE-30-3SW (2023) 1X
100
1X
10 GUY-DOWN
1 REMO
1X
11 ANC-EXP-5/8
1 REMO

1X
3 POLE-30-3SW
1 REMO
P1 kscymo41
F-202SE3-N
POLE-30-3SW (2023) 1X
100
1X
10 GUY-DOWN
1 REMO
1X
11 ANC-EXP-5/8
1 REMO

1X
3 POLE-30-3SW
1 REMO
P1 kscymo41
F-202SE3-N
POLE-30-3SW (2023) 1X
100
1X
10 GUY-DOWN
1 REMO
1X
11 ANC-EXP-5/8
1 REMO

1X
8 POLE-30-3SW
1 REMO

P2 POLE-30-3SW (1992) 1X
100


1X
3 POLE-30-3SW
1 REMO
P1 kscymo41
F-202SE3-N
POLE-30-3SW (2023) 1X
100
1X
10 GUY-DOWN
1 REMO
1X
11 ANC-EXP-5/8
1 REMO

1X
3 POLE-30-3SW
1 REMO
P1 kscymo41
F-202SE3-N
POLE-30-3SW (2023) 1X
100
1X
10 GUY-DOWN
1 REMO
1X
11 ANC-EXP-5/8
1 REMO

1X
3 POLE-30-3SW
1 REMO
P1 kscymo41
F-202SE3-N
POLE-30-3SW (2023) 1X
100
1X
10 GUY-DOWN
1 REMO
1X
11 ANC-EXP-5/8
1 REMO

1X
3 POLE-30-3SW
1 REMO
P1 kscymo41
F-202SE3-N
POLE-30-3SW (2023) 1X
100
1X
10 GUY-DOWN
1 REMO
1X
11 ANC-EXP-5/8
1 REMO

LOCATION MAP:

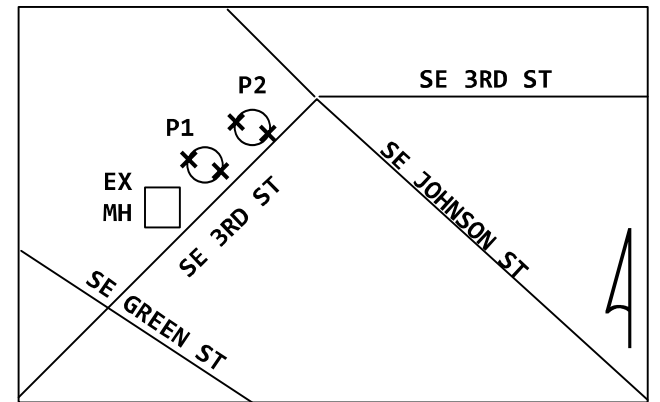


45C
4 ANMW-50
287 DBOR

3(PPA) 45C 287'

BKMA-50
3,27-27
3,76-77
3,79-81
3,85-85
3,87-88
3,90-90
3,92-92
3,94-95
3,150-150
3,205-205
3,414-414
3,482-482
3,488-488
3,616-616
3,666-666
3,673-673
3,681-681
3,684-684
3,694-694
3,699-699
3,754-754
3,761-761
3,764-764
3,772-772
3,852-852
3,879-879
3,887-887
3,894-894
3,900-900
A,35-50

4(1985) 5C 18'
CDTC-900
3,1-500
B,501-550
3,551-800
B,801-850
3,851-900

1
MANHOLE (1876) 4C
4M:AV009:
1320 CU.FT.
FID:15635422

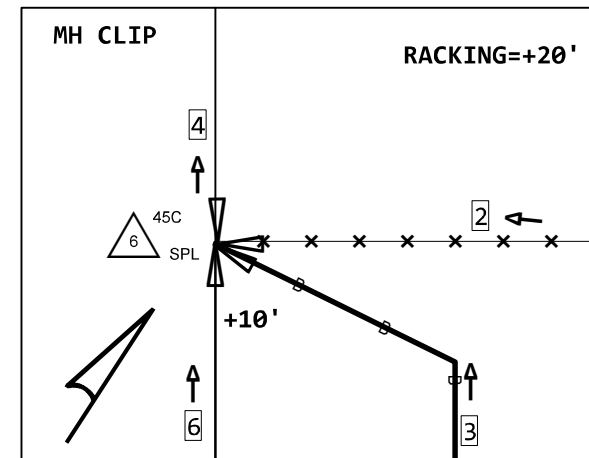

PROJECT # A051KGC		DATE SVC REQ'D 11/01/2024	
NPANNX 816524	GEO LOC EE4160	CLLI KSCYMO41	
PRIMARY ENGR.: BUSHART, TIMOTHY			
ENGR. ID: TB2697		PERMIT REQ'D.	N
PHONE #: 8167720475		PRINT 2	OF 3

- 4
- (1957) 22C 19'
- XXTX-900
- (3,1-26)

<A051KGC> A,1-26
- 3,27-27

NC
- (3,28-75)

<A051KGC> A,28-75
- 3,76-77

NC
- (3,78-78)

<A051KGC> A,78-78
- 3,79-81

NC
- (3,82-84)

<A051KGC> A,82-84
- 3,85-85

NC
- (3,86-86)

<A051KGC> A,86-86
- 3,87-88

NC
- (3,89-89)

<A051KGC> A,89-89
- 3,90-90

NC
- (3,91-91)

<A051KGC> A,91-91
- 3,92-92

NC
- (3,93-93)

<A051KGC> A,93-93
- 3,94-95

NC
- (3,96-149)

<A051KGC> A,96-149
- 3,150-150

NC
- (3,151-204)

<A051KGC> A,151-204
- 3,205-205

NC
- (3,206-413)

<A051KGC> A,206-413
- 3,414-414

NC
- (3,415-481)

<A051KGC> A,415-481
- 3,482-482

NC
- (3,483-487)

<A051KGC> A,483-487
- 3,488-488

NC
- (3,489-500)

<A051KGC> A,489-500
- B,501-550

NC
- (3,551-615)

<A051KGC> A,551-615
- 3,616-616

NC
- (3,617-665)

<A051KGC> A,617-665
- 3,666-666

NC
- (3,667-672)

<A051KGC> A,667-672
- 3,673-673

NC
- (3,674-680)

<A051KGC> A,674-680
- 3,681-681

NC
- (3,682-683)

<A051KGC> A,682-683
- 3,684-684

NC
- (3,685-693)

<A051KGC> A,685-693
- 3,694-694

NC
- (3,695-698)

<A051KGC> A,695-698
- 3,699-699

NC
- (3,700-753)

<A051KGC> A,700-753
- 3,754-754

NC
- (3,755-760)

<A051KGC> A,755-760
- 3,761-761

NC
- (3,762-763)

<A051KGC> A,762-763
- 3,764-764

NC
- (3,765-771)

<A051KGC> A,765-771
- 3,772-772

NC
- (3,773-800)

<A051KGC> A,773-800
- B,801-850

NC
- (3,851-851)

<A051KGC> A,851-851
- 3,852-852

NC
- (3,853-878)

<A051KGC> A,853-878
- 3,879-879

NC
- (3,880-886)

<A051KGC> A,880-886
- 3,887-887


NC
- (3,888-893)

<A051KGC> A,888-893
- 3,894-894

NC
- (3,895-899)

<A051KGC> A,895-899
- 3,900-900

NC

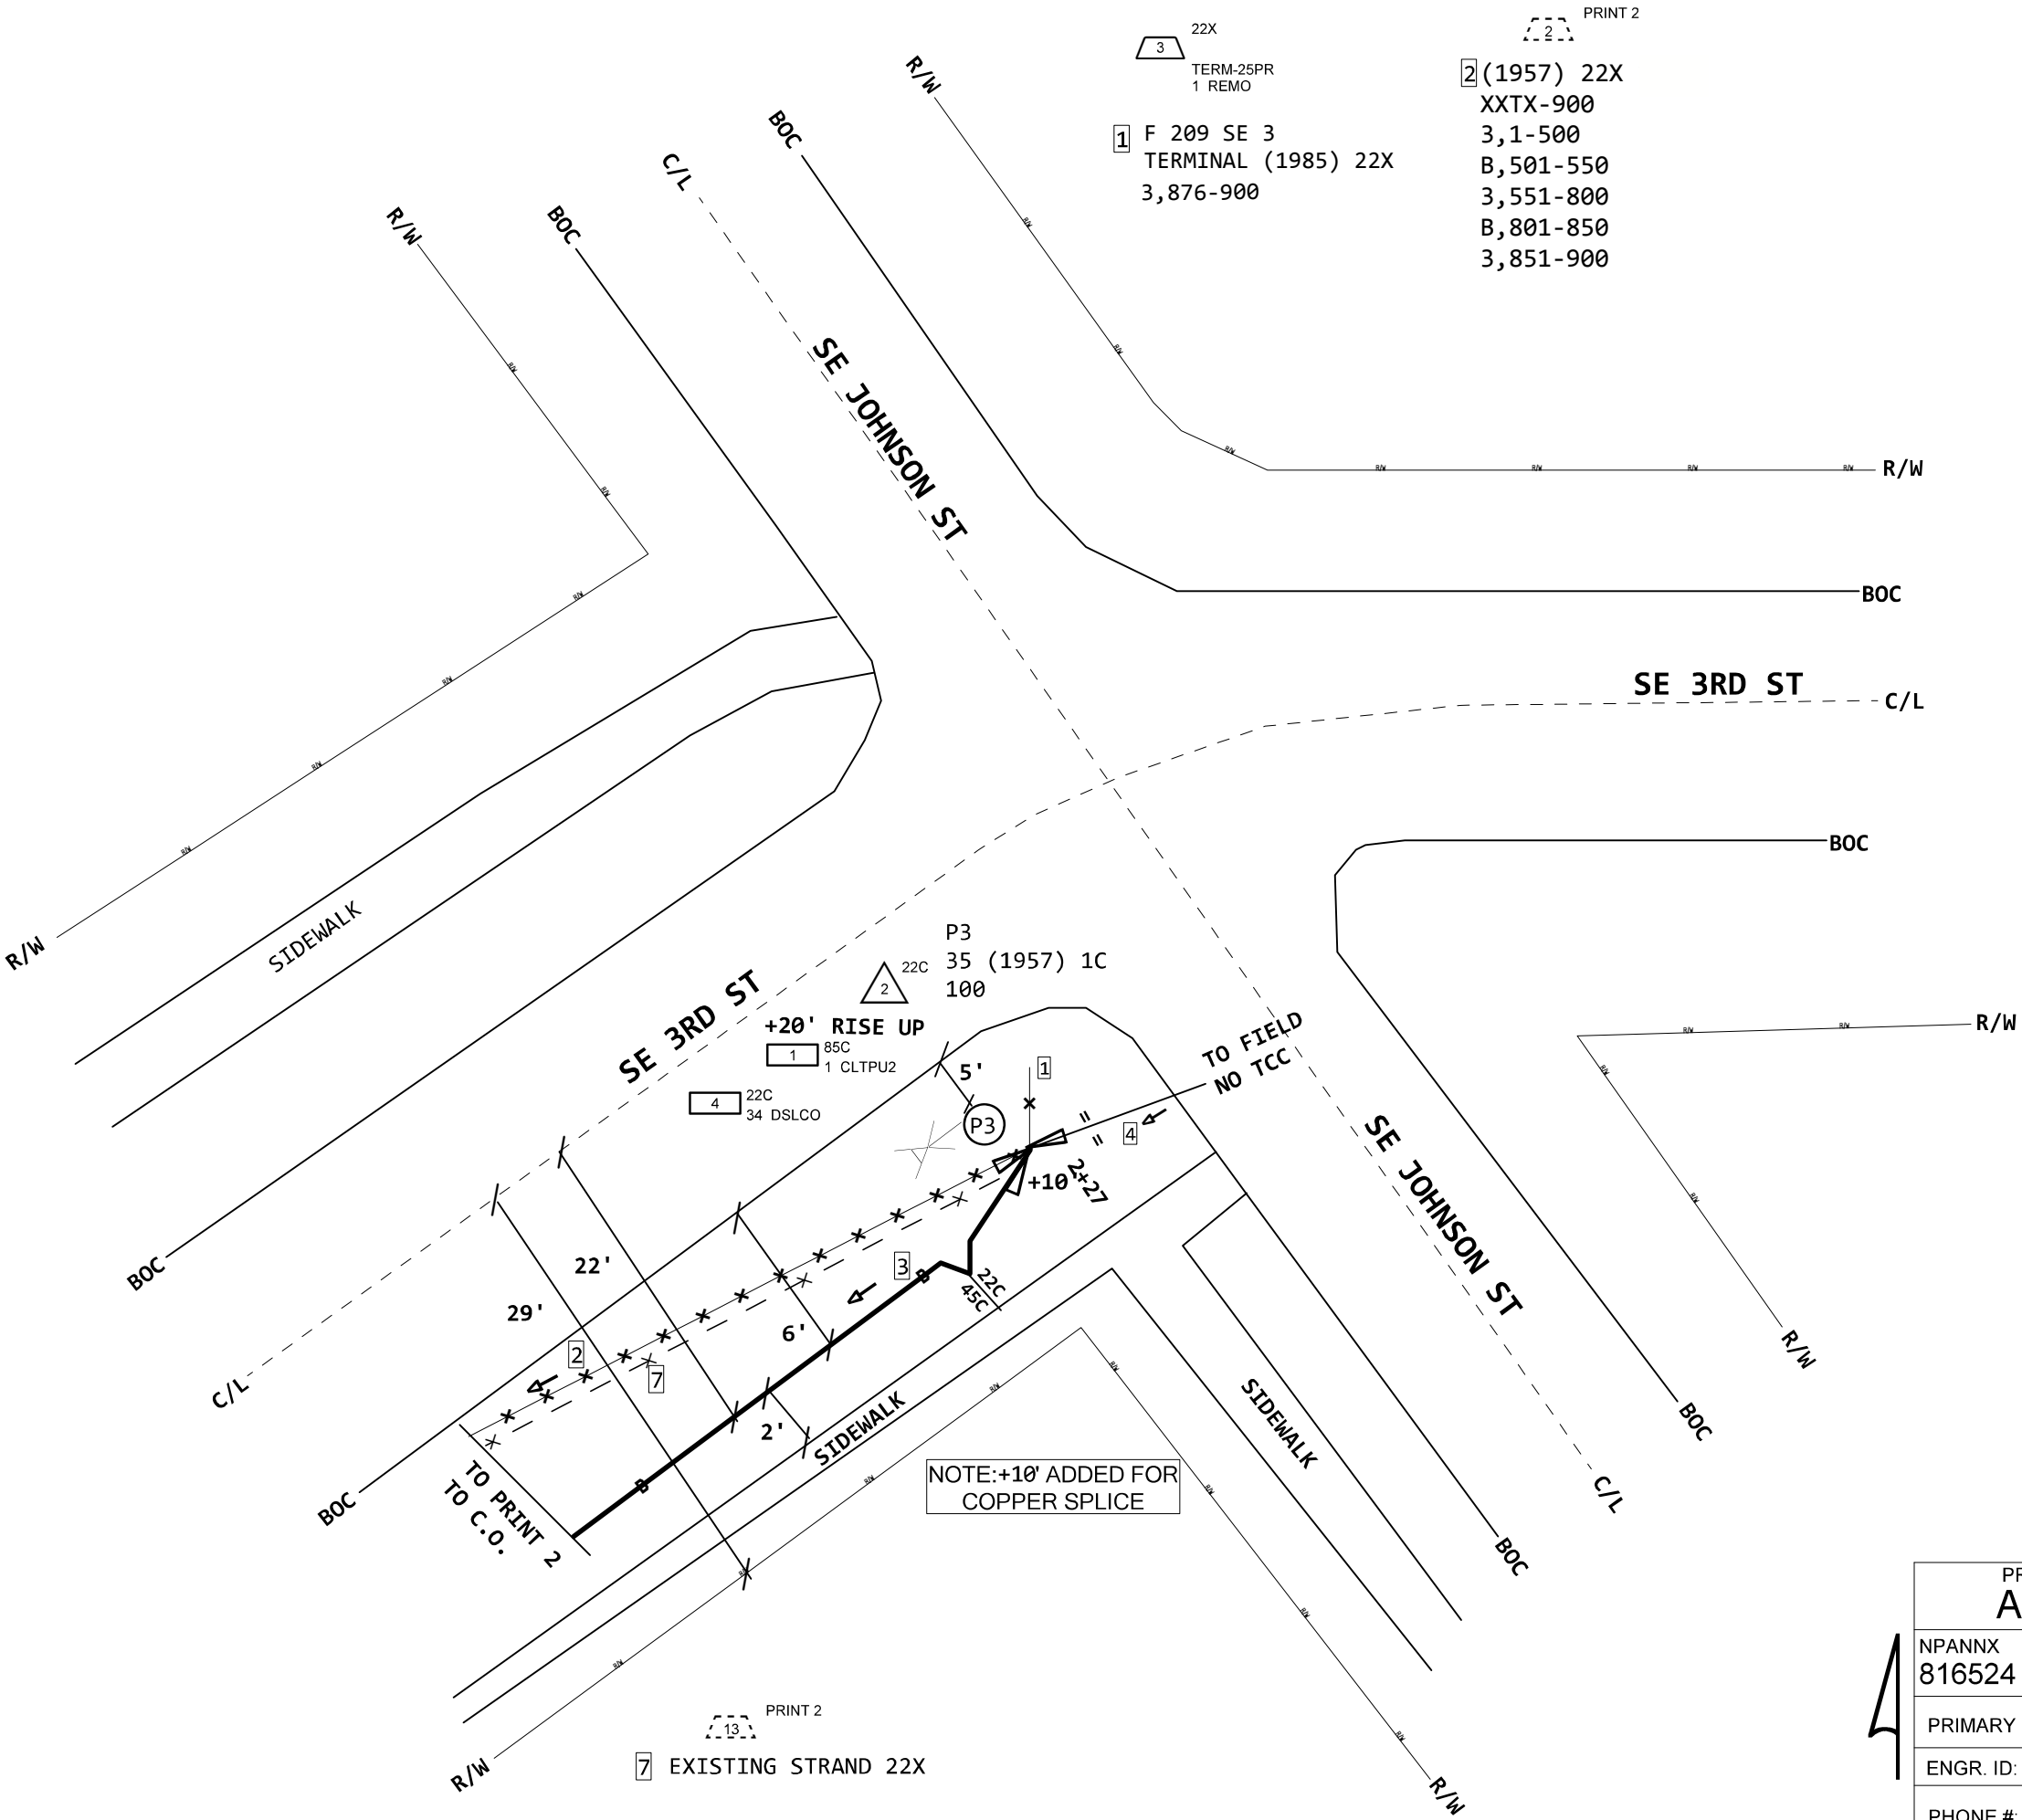

3

22X

TERM-25PR

1 REMO

2

(1957) 22X

XXTX-900

3,1-500

B,501-550

3,551-800

B,801-850

3,851-900

3

(PPA) 45C 287'

ANMW-50

3,27-27

3,76-77

3,79-81

3,85-85

3,87-88

3,90-90

3,92-92

3,94-95

3,150-150

3,205-205

3,414-414

3,482-482

3,488-488

3,616-616

3,666-666

3,673-673

3,681-681

3,684-684

3,694-694

3,699-699

3,754-754

3,761-761

3,764-764

3,772-772

3,852-852

3,879-879

3,887-887

3,894-894

3,900-900

A,35-50

PROJECT #		DATE SVC REQ'D	
A051KGC		11/01/2024	
NPANNX	GEO LOC	CLLI	
816524	EE4160	KSCYMO41	
PRIMARY ENGR.: BUSHART, TIMOTHY			
ENGR. ID: TB2697		PERMIT REQ'D.	N
PHONE #: 8167720475		PRINT 3 OF 3	