




Salad and Go
610 NW Chipman Rd.
Lee's Summit MO 64086

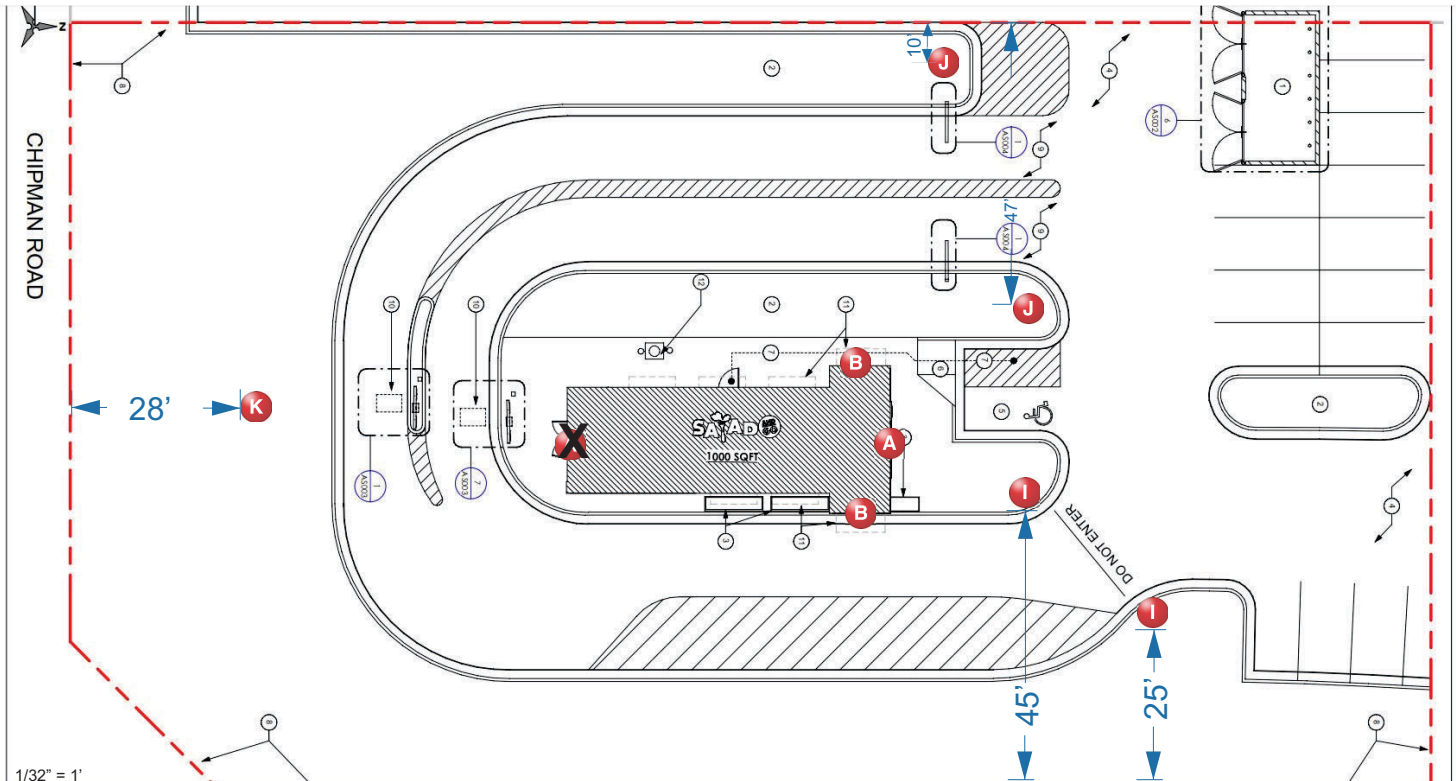


Sign Schedule

- A** 4'4" SAG-CL-13 LED CHANNEL LETTERS
- B** SAG-4'6" CIRCLE FIST BLACK
- I** 2'6"x2'4" DIRECTIONAL - EXIT ONLY/THANK YOU
- J** 2'6"x2'4" DIRECTIONAL - DRIVE THRU>/<DRIVE THRU
- K** 4'6" MONUMENT SIGN - 6' OAH



Salad and Go
610 NW Chipman Rd.
Lee's Summit MO 64086 **EAST / Drive-Thru Elevation**

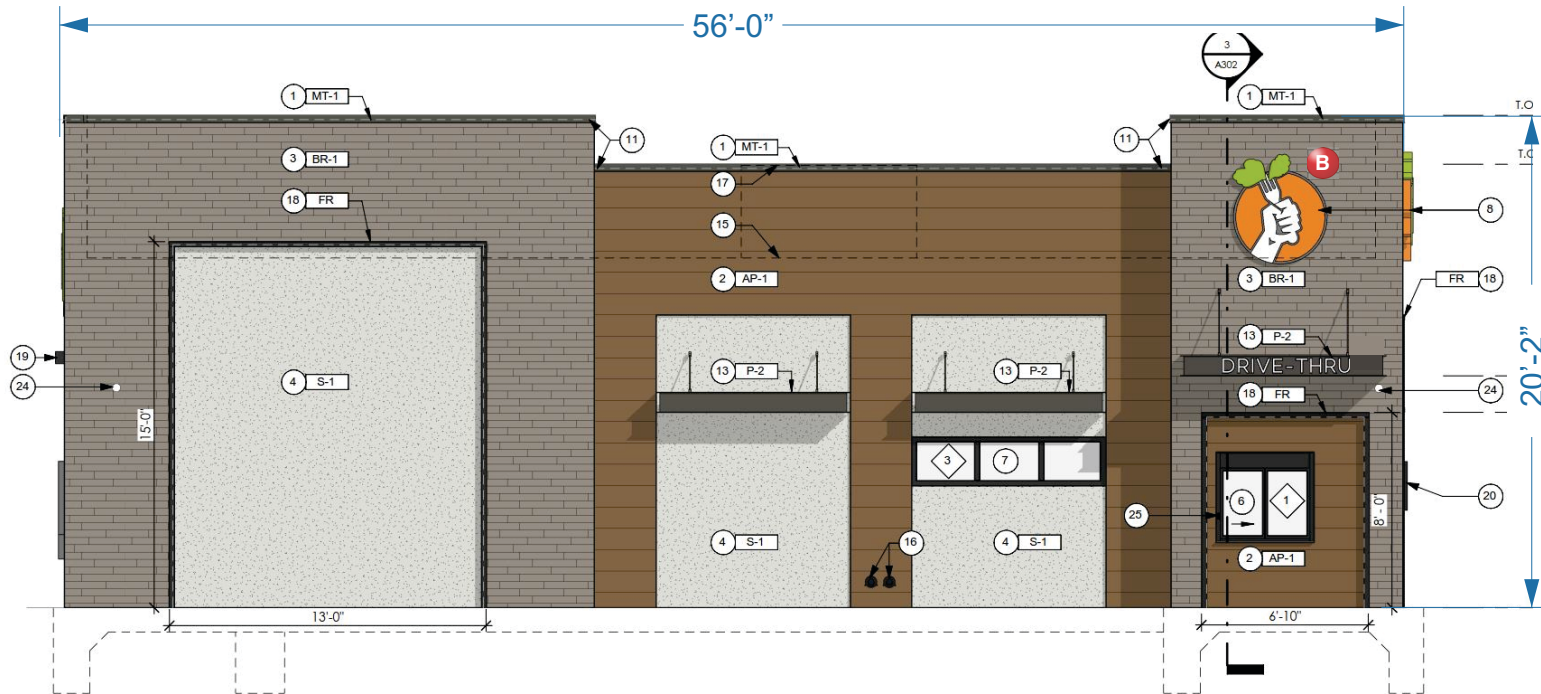


2 | DRIVE THRU ELEVATION- EAST
1/8" = 1'


East Bldg facade: 1,129.52 sf



Salad and Go
610 NW Chipman Rd.
Lee's Summit MO 64086

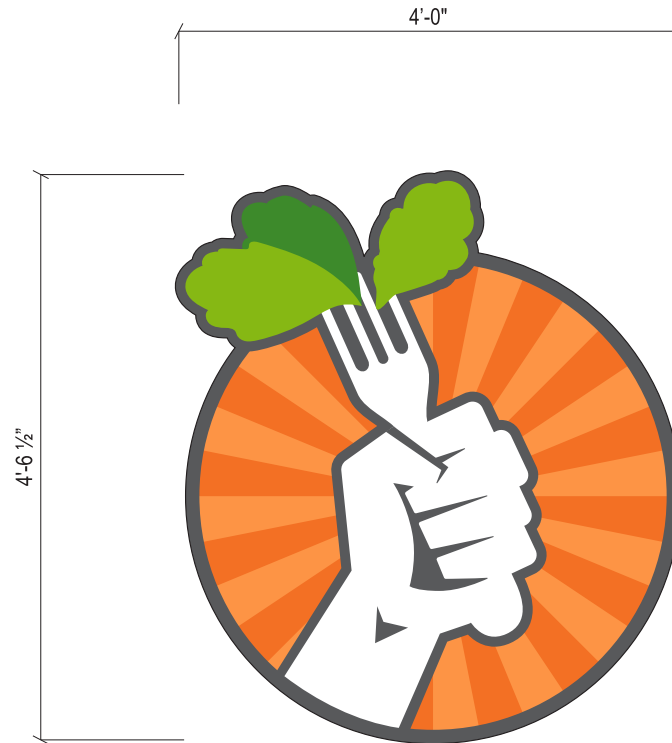

SAG-S-CAB-BLK CIRCULARFIST

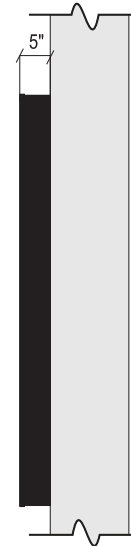

SAG-4'6" CIRCLE FIST BLACK (E039842)

GENERAL SPECIFICATIONS:

Materials:
.040" Pre-finished Black aluminum returns

Return Depth:
5"

Faces:
3/16" #7328 White Acrylic
Digitally Printed Graphics

Trimcaps:
1" Black

Boxed Squared:
18 Sq. Ft.

Wind Load:
Standard Wind load - Wind Speed / 35 PSF

ELECTRICAL:

Illumination:
Face-illumination
Principle Qwik Mod 2 - 5700K
One (1) 20 amp dedicated circuit required.
120 volt; 60 Hz; 1 phase

COLORS:

Interior painted White

Acrylic:



Trimcap & Returns:



Faces:




Bldg facade: 1,129.52 sf
Sign height: 4'-6 1/2"
Sign width: 4'-0"
Sign area: 18.17 sf
(1.61%)



Salad and Go
610 NW Chipman Rd.
Lee's Summit MO 64086 **WEST Elevation**

Sign Schedule


- B** SAG-4'6" CIRCLE FIST BLACK
- H** 4"x10" SIDE-DOOR PANEL - 2001 <1sf

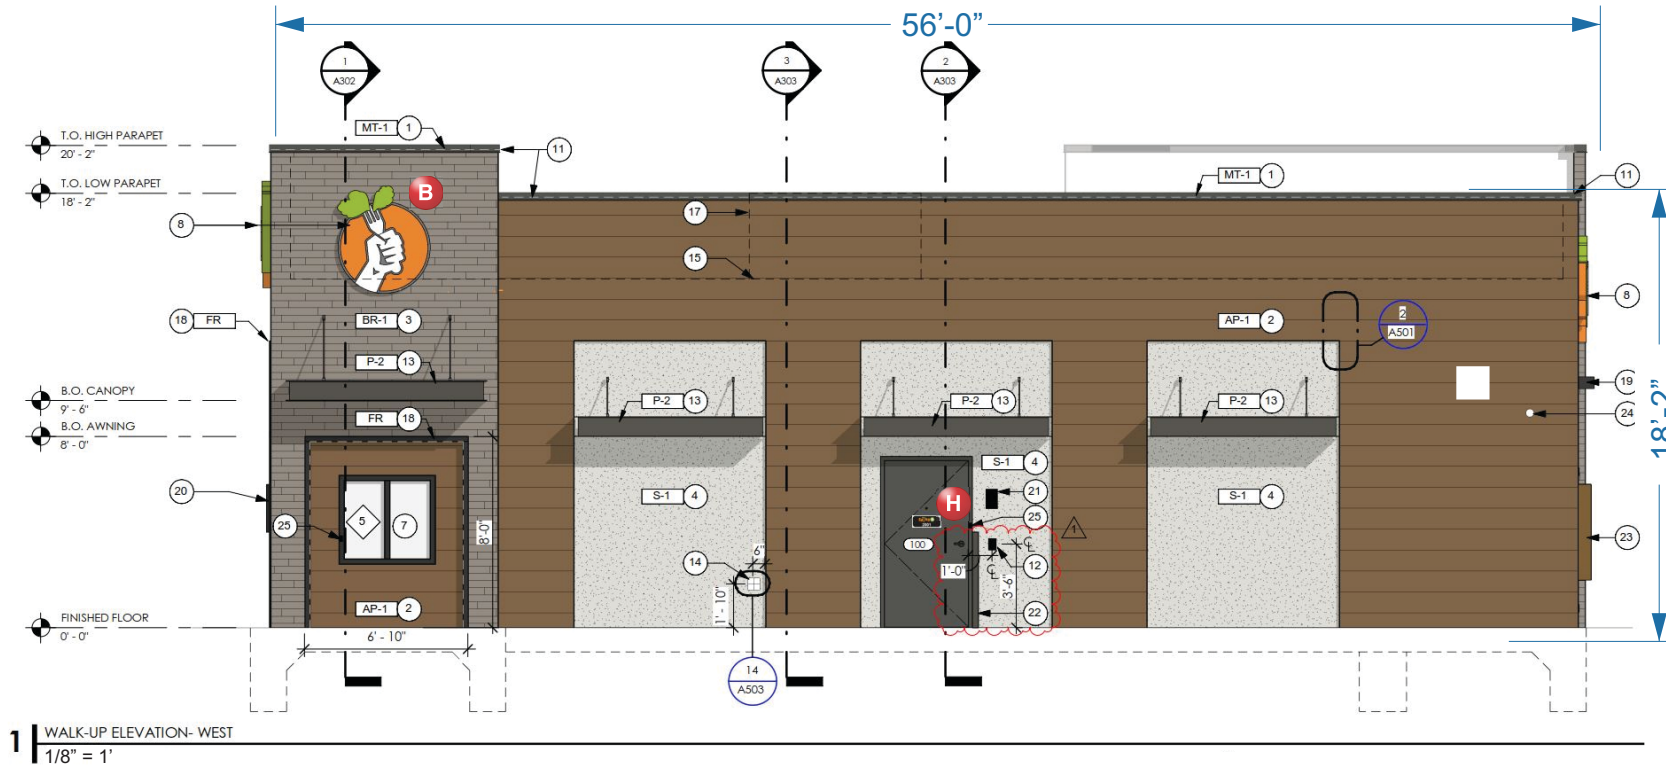


West Bldg facade: 1,017.52 sf



Salad and Go
610 NW Chipman Rd.
Lee's Summit MO 64086

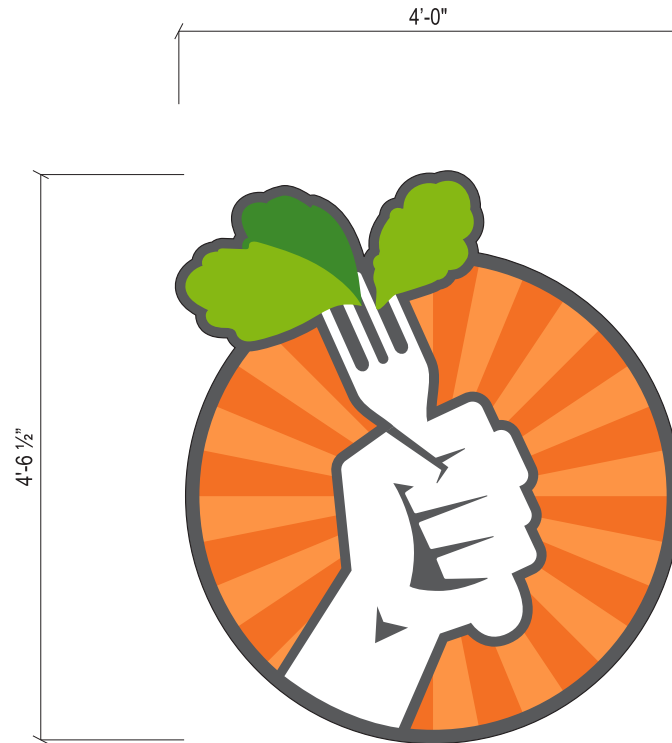

SAG-S-CAB-BLK CIRCULARFIST

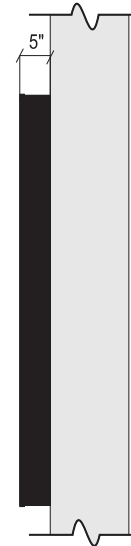

SAG-4'6" CIRCLE FIST BLACK (E039842)

GENERAL SPECIFICATIONS:

Materials:
.040" Pre-finished Black aluminum returns

Return Depth:
5"

Faces:
3/16" #7328 White Acrylic
Digitally Printed Graphics

Trimcaps:
1" Black

Boxed Squared:
18 Sq. Ft.

Wind Load:
Standard Wind load - Wind Speed / 35 PSF

ELECTRICAL:

Illumination:
Face-illumination
Principle Qwik Mod 2 - 5700K
One (1) 20 amp dedicated circuit required.
120 volt; 60 Hz; 1 phase

COLORS:

Interior painted White

Acrylic:



Trimcap & Returns:




Faces:



West Bldg facade: 1,017.52 sf
Sign height: 4'-6 1/2"
Sign width: 4'-0"
Sign area: 18.17 sf
(1.79%)



Salad and Go
610 NW Chipman Rd.
Lee's Summit MO 64086 **NORTH Elevation**

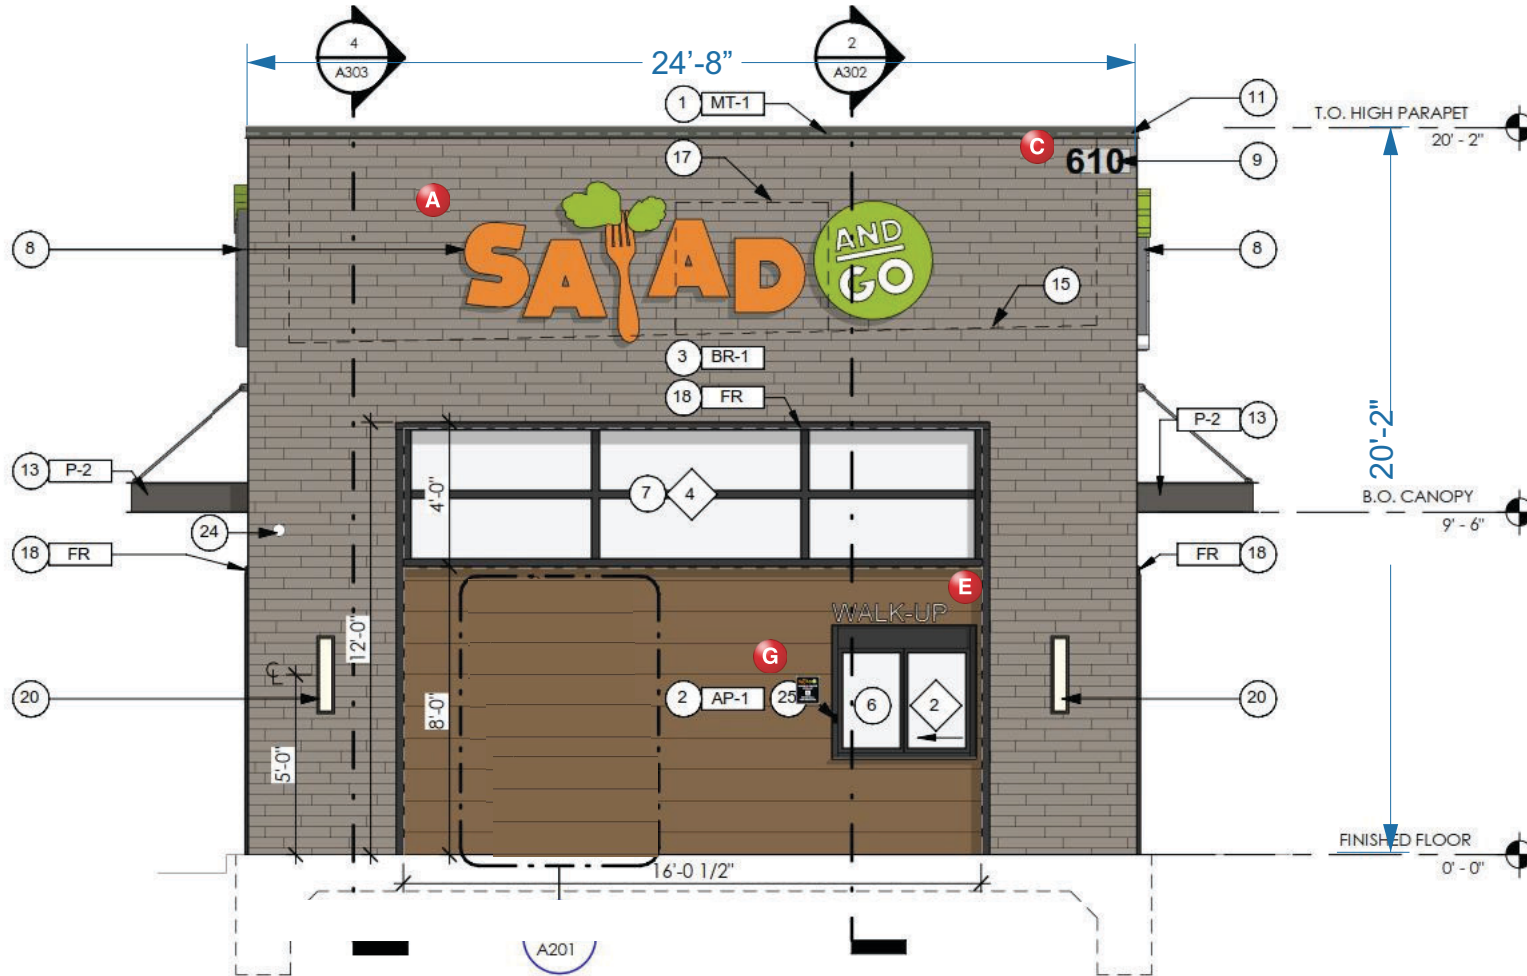

Sign Schedule


- A** 3/4" SAG-CL-10 LED CHANNEL LETTERS
- C** 12" '610' BLACK ADDRESS NUMERALS <1sf
- E** 6" WALK UP LETTERS
- G** 12"x10" RING THE BELL FOR SERVICE WALL PANEL <1sf

3 FRONT ELEVATION- NORTH
3/16" = 1'

North Bldg facade: 497.44 sf



Salad and Go
610 NW Chipman Rd.
Lee's Summit MO 64086 **NORTH Elevation**

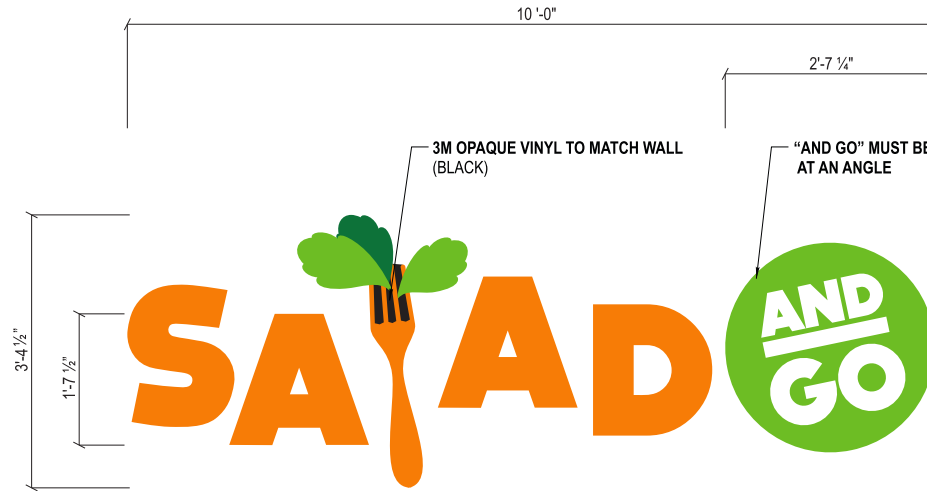

SAG-A-BLK-CL-10



GENERAL SPECIFICATIONS:

Materials:

.040" Pre-finished Black aluminum returns

Return Depth:

5"

Faces:

3/16" #7328 White Acrylic
First surface decoration

Trimcaps:

1" Black

Boxed Squared:

33.75 Sq. Ft.

Wind Load:

Standard Wind load - Wind Speed / 35 PSF

ELECTRICAL:

Illumination:

Face-illumination

Principle Qwik Mod 2 - 5700K

One (1) 20 amp dedicated circuit required.

120 volt; 60 Hz; 1 phase

COLORS:

Interior painted White

Acrylic:



Vinyl:



Trimcap & Returns:




North Bldg facade: 497.44 sf
Sign height: 3'-4"
Sign width: 10'-0"
Sign area: 33.33 sf
(6.70%)



Salad and Go
610 NW Chipman Rd.
Lee's Summit MO 64086

MONUMENT

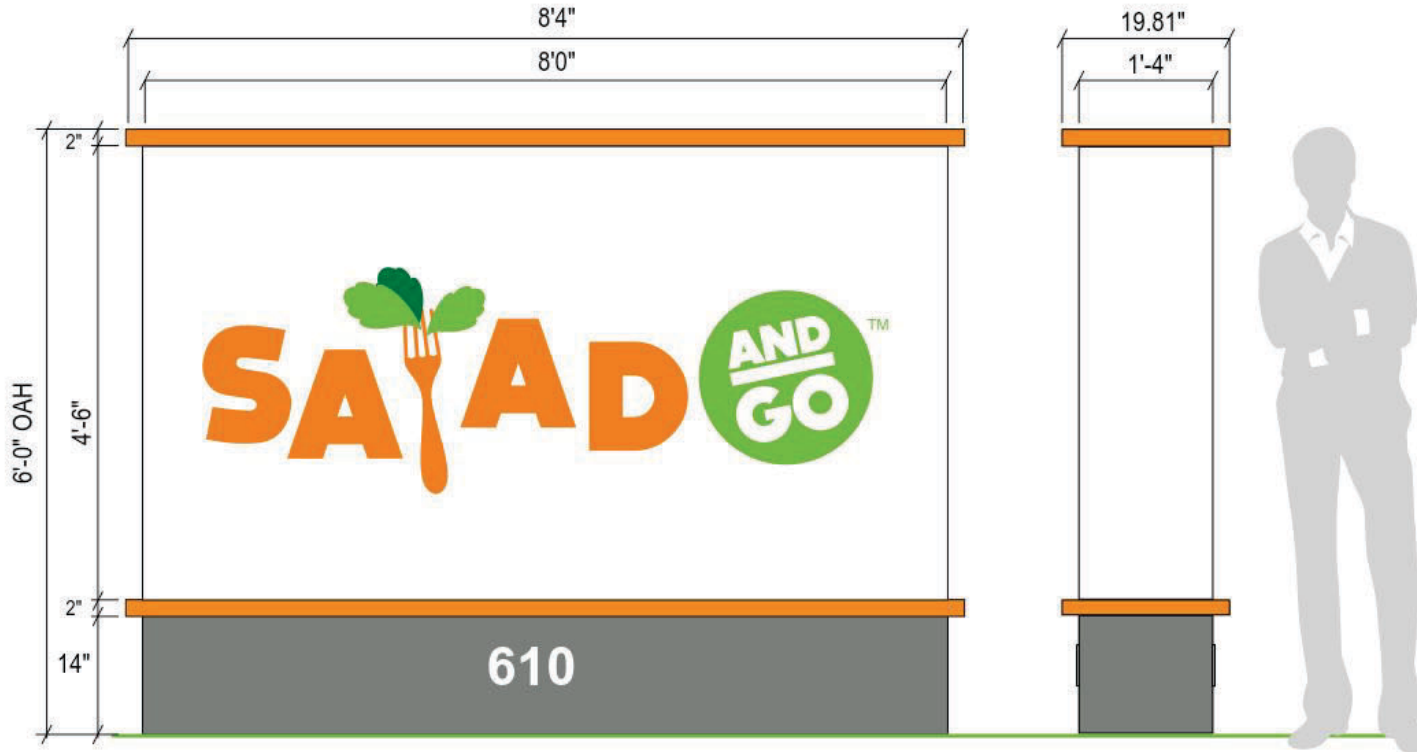

MONUMENT

GENERAL SPECIFICATIONS:

Materials:

Aluminum fabricated cap and trim
Aluminum fabricated DF sign cabinet

Depth:

16"

Faces:

.125" face to be routed and backed w/#7328 white acrylic
1st surface vinyls applied
"TM" to be green vinyl applied onto aluminum face

Mounting:

Center pole
Aluminum fabricated base painted SW 7067 Cityscape

Decoration:

Address numbers to be 1/2" thick, white acrylic
FCO's stud mounted (site specific)

Area Squared:

36 Sq. Ft.

Wind Load:

Standard Wind load - Wind Speed / 35 PSF

ELECTRICAL:

Illumination:

Face-Illumination

Agilight retrorays @5000K

One (1) 20 amp dedicated circuit required.

120 volt; 60 Hz; 1 phase

Disconnection switch located on side of cabinet

COLORS:

Faces:



Vinyl:



Caps:



Base:




OAH: 6'-0"

Monument face: 36sf



Salad and Go
610 NW Chipman Rd.
Lee's Summit MO 64086

DIRECTIONALS

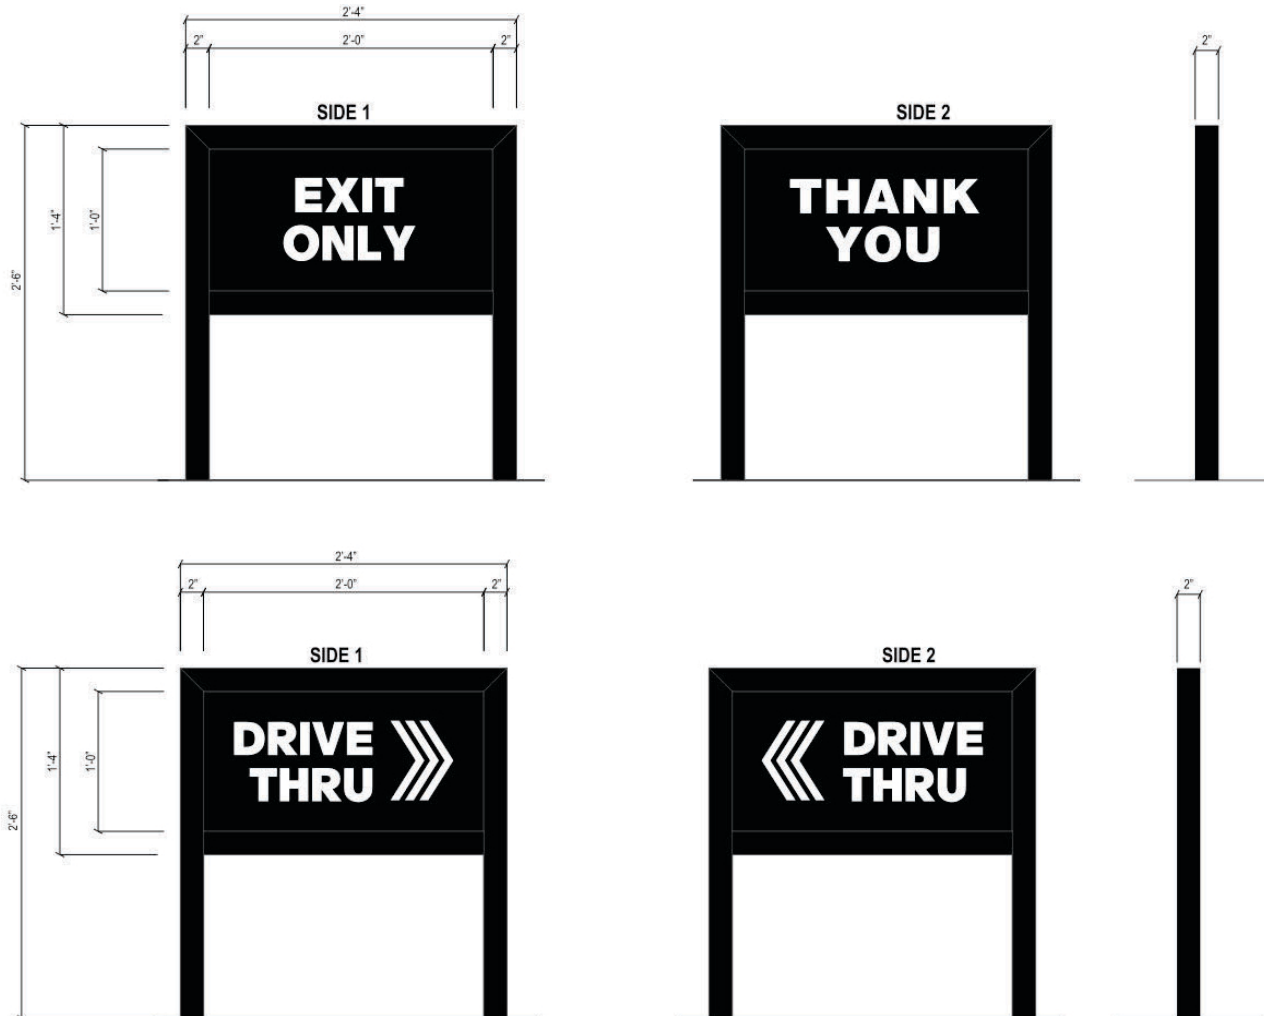

GENERAL SPECIFICATIONS:

Materials:
DF Aluminum and 2" square supports
All painted to match Satin Black

Size:
12"H x 24" W

Faces:
Aluminum faces
First surface decoration

Area Squared:
2 Sq. Ft.

Wind Load:
Standard Wind load - Wind Speed / 35 PSF

ELECTRICAL:

Illumination:
Non-Illumination

COLORS:

Poles & Faces:



FACE,SAG 12"X24" FLAT BLK

OAH: 2'-6"
Directional faces: 2sf