



MHT: #17
Drawn by: Tim Van Pelt
Foreman: Dennis Rumback
Setup: 09/19/24
WO#: 24232997-805127
Job#: 1112305101

Setup / Billing Detail:

- Single Lane Closure Set Up - TC1 - Qty 1
- Flagging Lane Closure Set Up - TC2 - Qty 1
- Add'l Advance Warning - TC11 - Qty TBD
- Add'l Flaggers - TC25 - Qty TBD

NOTE:
WORK AREA
LENGTH & LOCATION
MAY VARY

CLOSE/FLAG DRIVEWAYS
AS NECESSARY



SUMMARY

TBD - Road Work Ahead
1 - Dbl Reverse Curve Left
2 - Be Prepared To Stop
TBD - Flagger Symbol
TBD - Keep Right
TBD - Street Closed
TBD - Cones/Delineators
TBD - Flaggers w/ Radios








MHT: #17
Drawn by: Tim Van Pelt
Foreman: Dennis Rumback
Setup: 09/19/24
WO#: 24232997-805127
Job#: 1112305101


Setup / Billing Detail:
-Single Lane Closure Set Up - TC1 - Qty 1
-Flagging Lane Closure Set Up - TC2 - Qty 1
-Add'l Advance Warning - TC11 - Qty TBD
-Add'l Flaggers - TC25 - Qty TBD

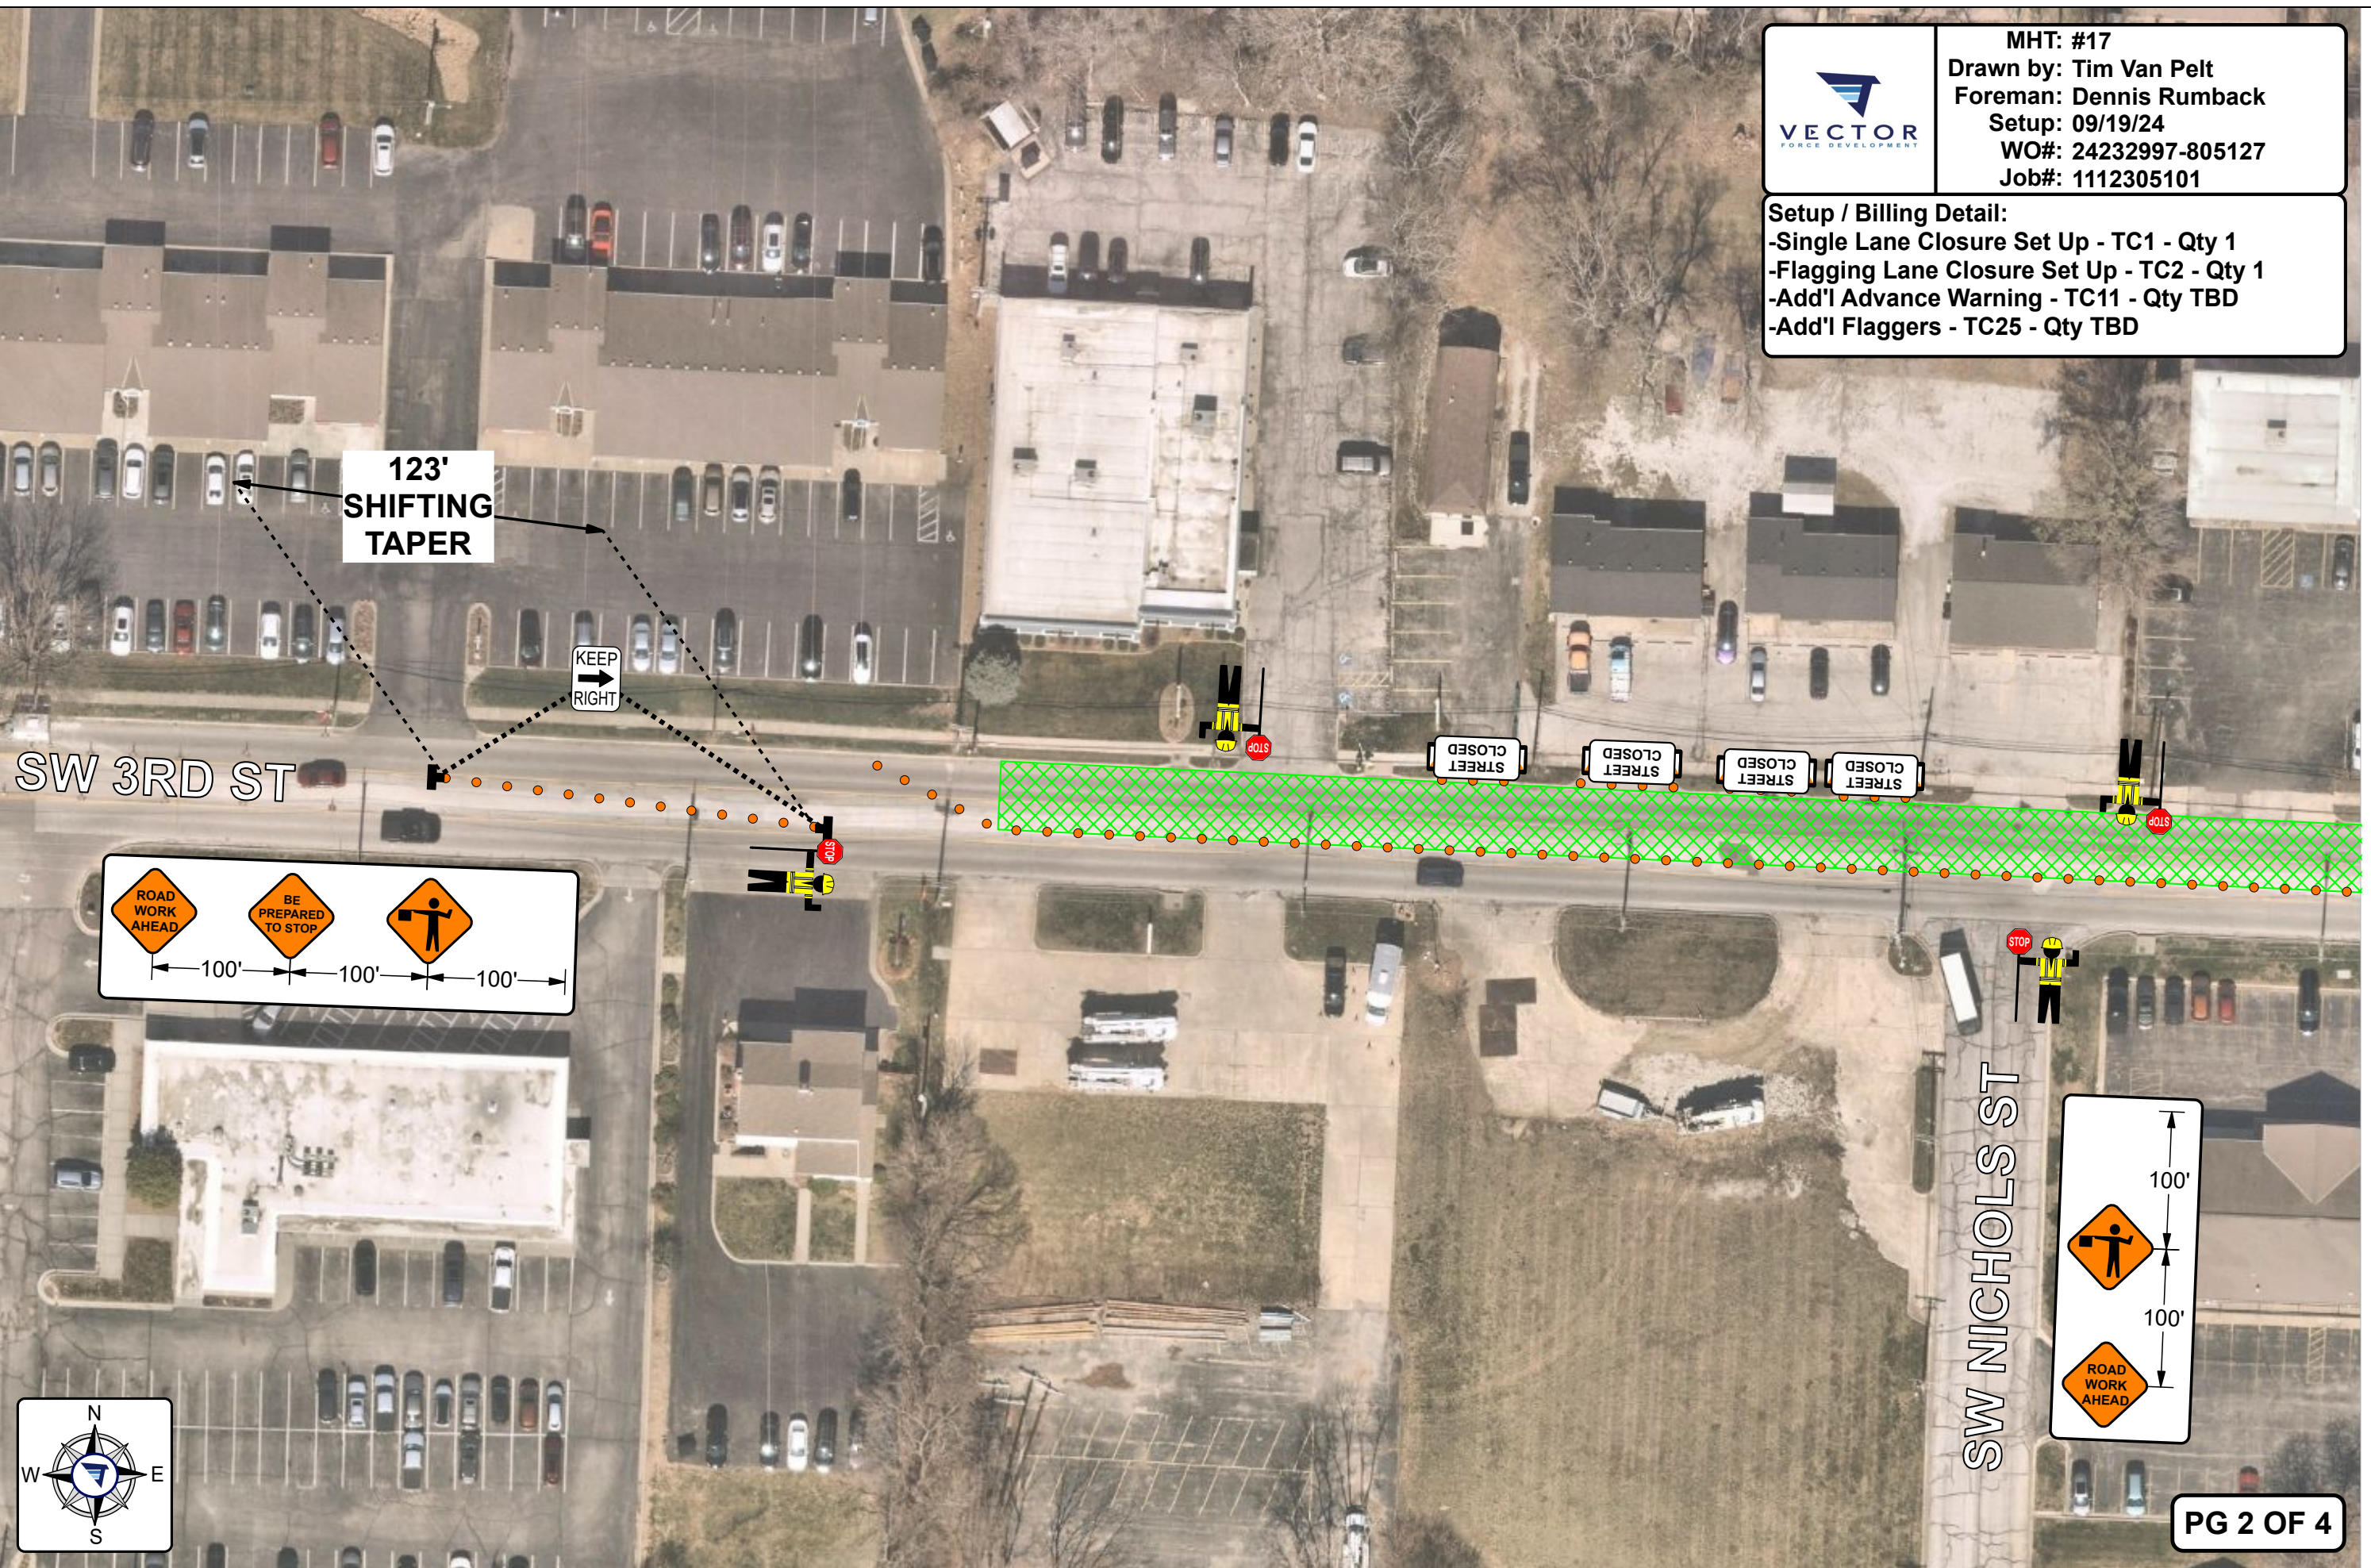



MHT: #17
Drawn by: Tim Van Pelt
Foreman: Dennis Rumback
Setup: 09/19/24
WO#: 24232997-805127
Job#: 1112305101

Setup / Billing Detail:
-Single Lane Closure Set Up - TC1 - Qty 1
-Flagging Lane Closure Set Up - TC2 - Qty 1
-Add'l Advance Warning - TC11 - Qty TBD
-Add'l Flaggers - TC25 - Qty TBD

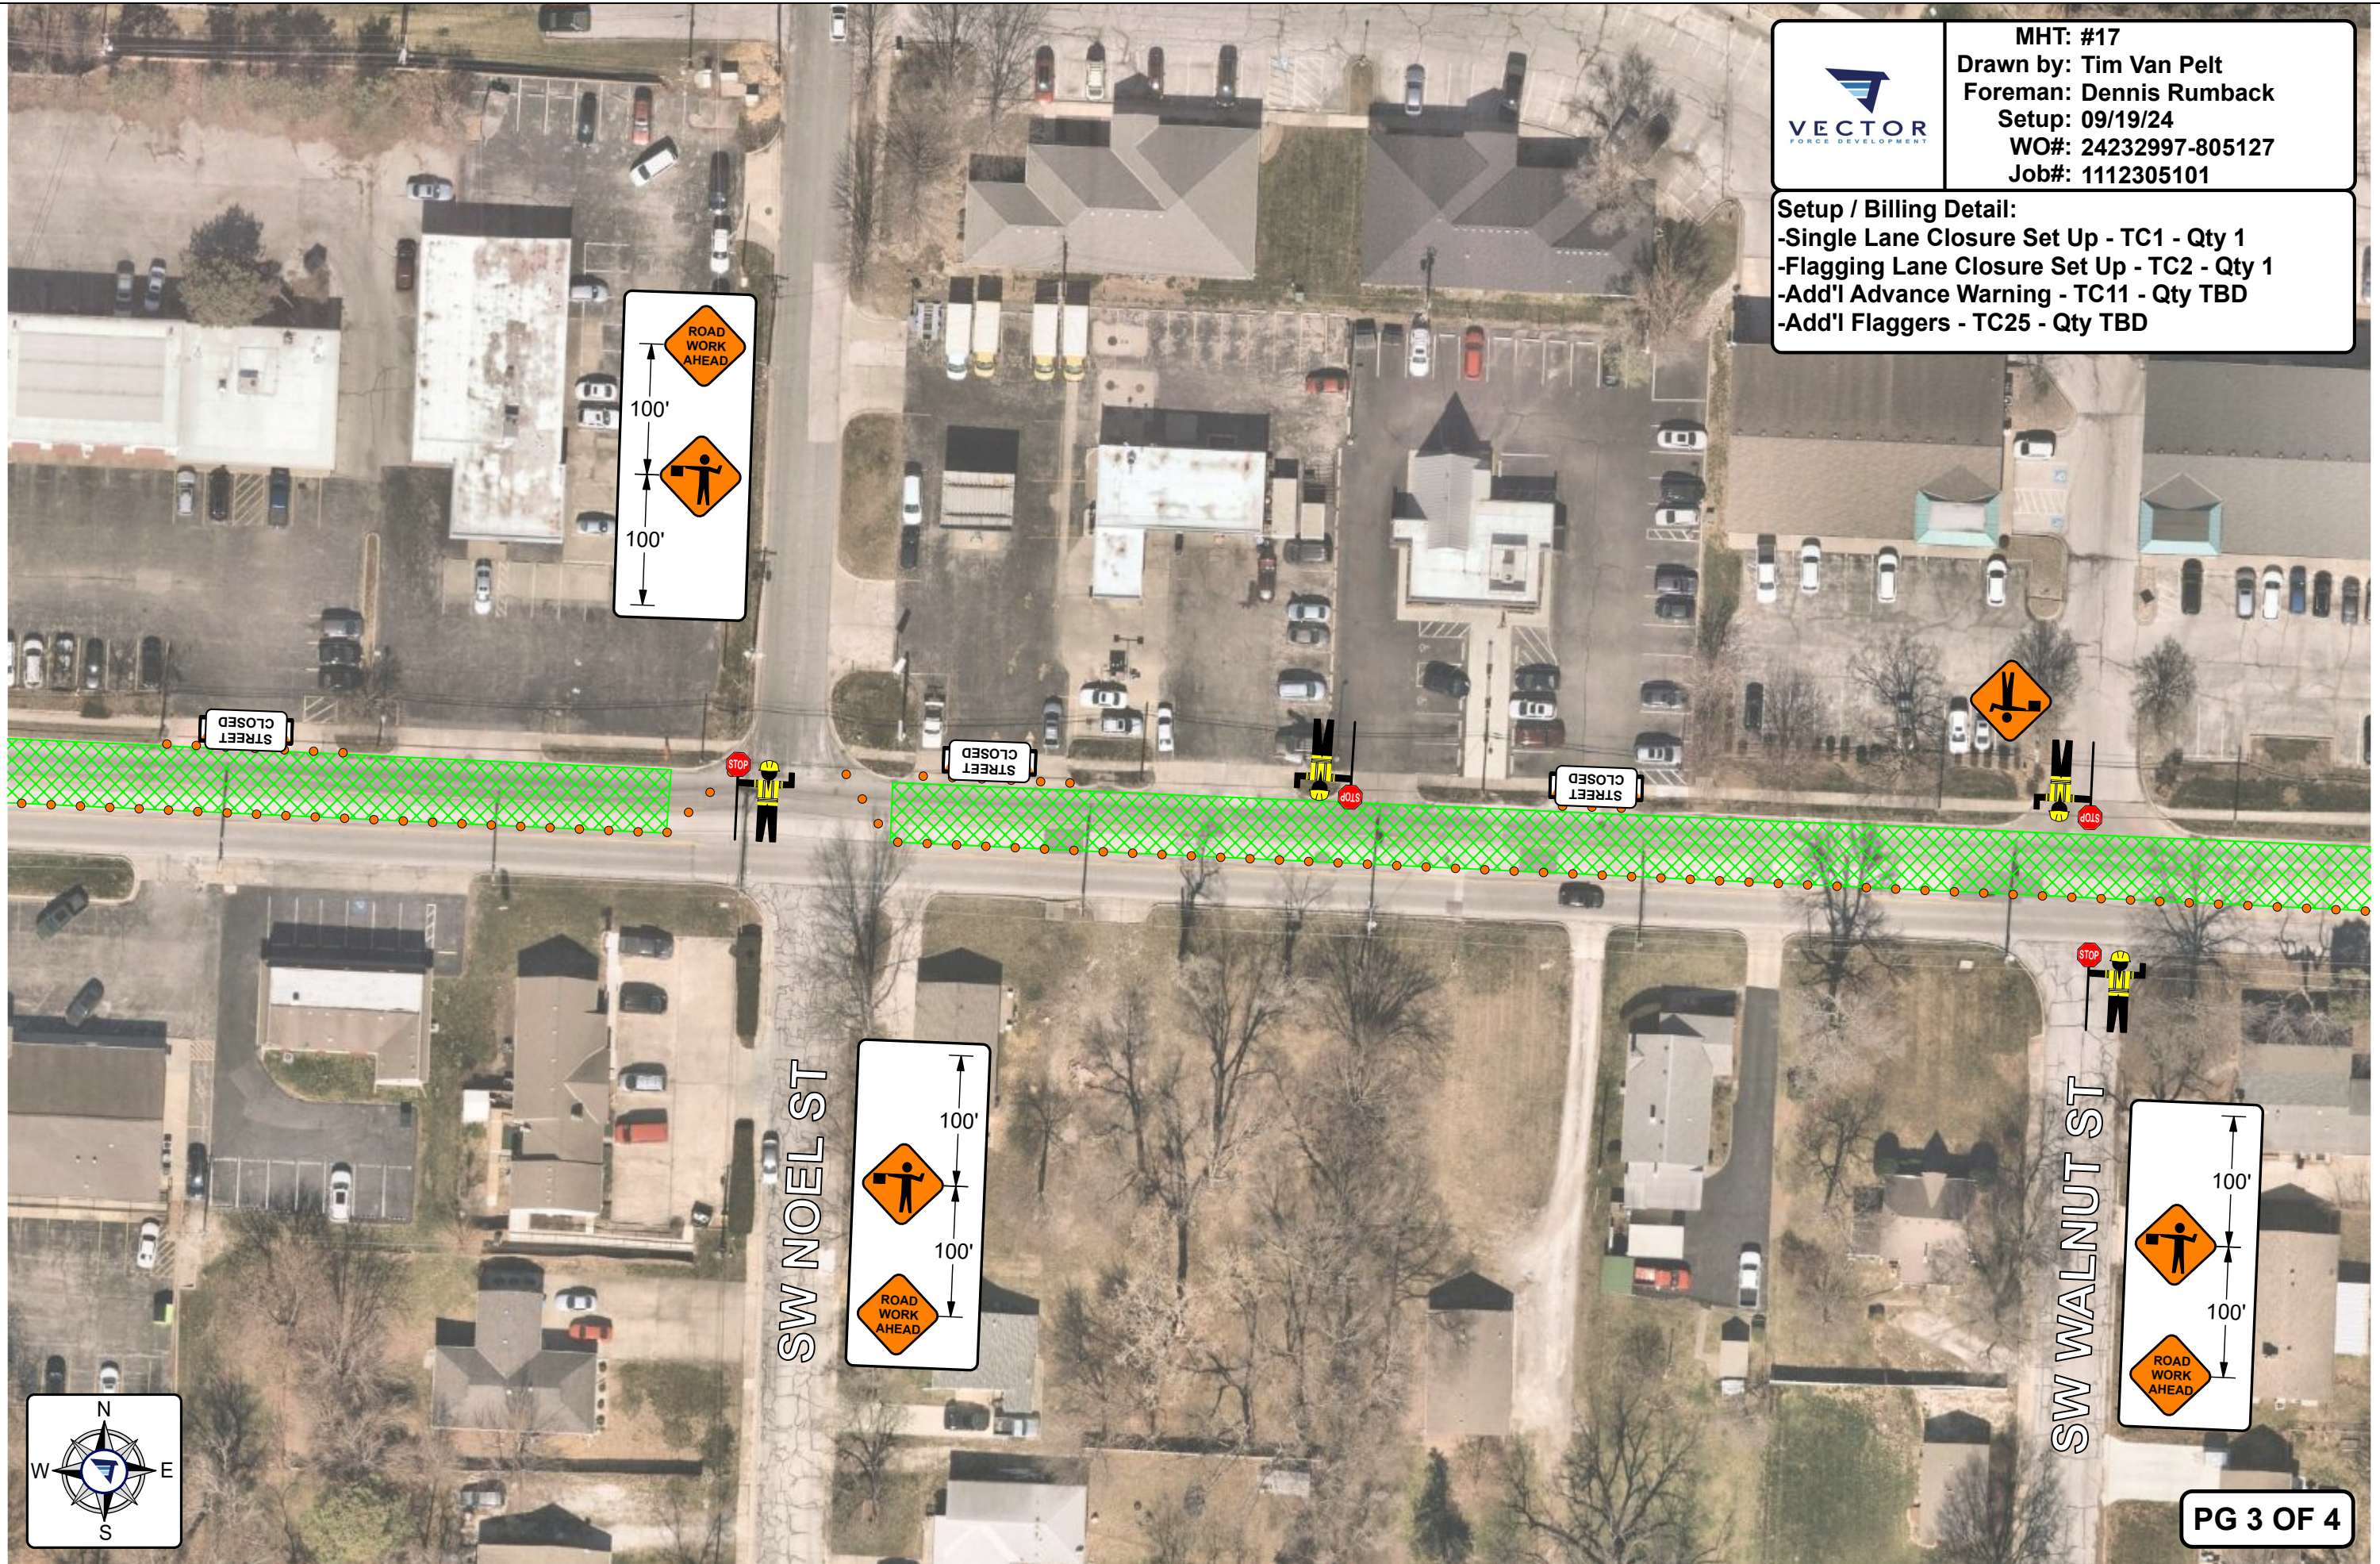



MHT: #17
Drawn by: Tim Van Pelt
Foreman: Dennis Rumback
Setup: 09/19/24
WO#: 24232997-805127
Job#: 1112305101

Setup / Billing Detail:
-Single Lane Closure Set Up - TC1 - Qty 1
-Flagging Lane Closure Set Up - TC2 - Qty 1
-Add'l Advance Warning - TC11 - Qty TBD
-Add'l Flaggers - TC25 - Qty TBD

