



PLOTTED BY: ERIN MARSHALL
 FILE NAME: 24-029 DISCOVERY CROSSING PHASE 2 CD_CURRENT.DWG
 FILE PATH: p:\24-029 discovery park the crossing\pdp - less summit mo\24-029 cad current\24-029 discovery crossing phase 2 cd_current.dwg
 PLOTTED ON: Tuesday, November 19, 2025 9:48:52 AM
 CAD CURRENT: 24-029 discovery crossing phase 2 cd_current.dwg

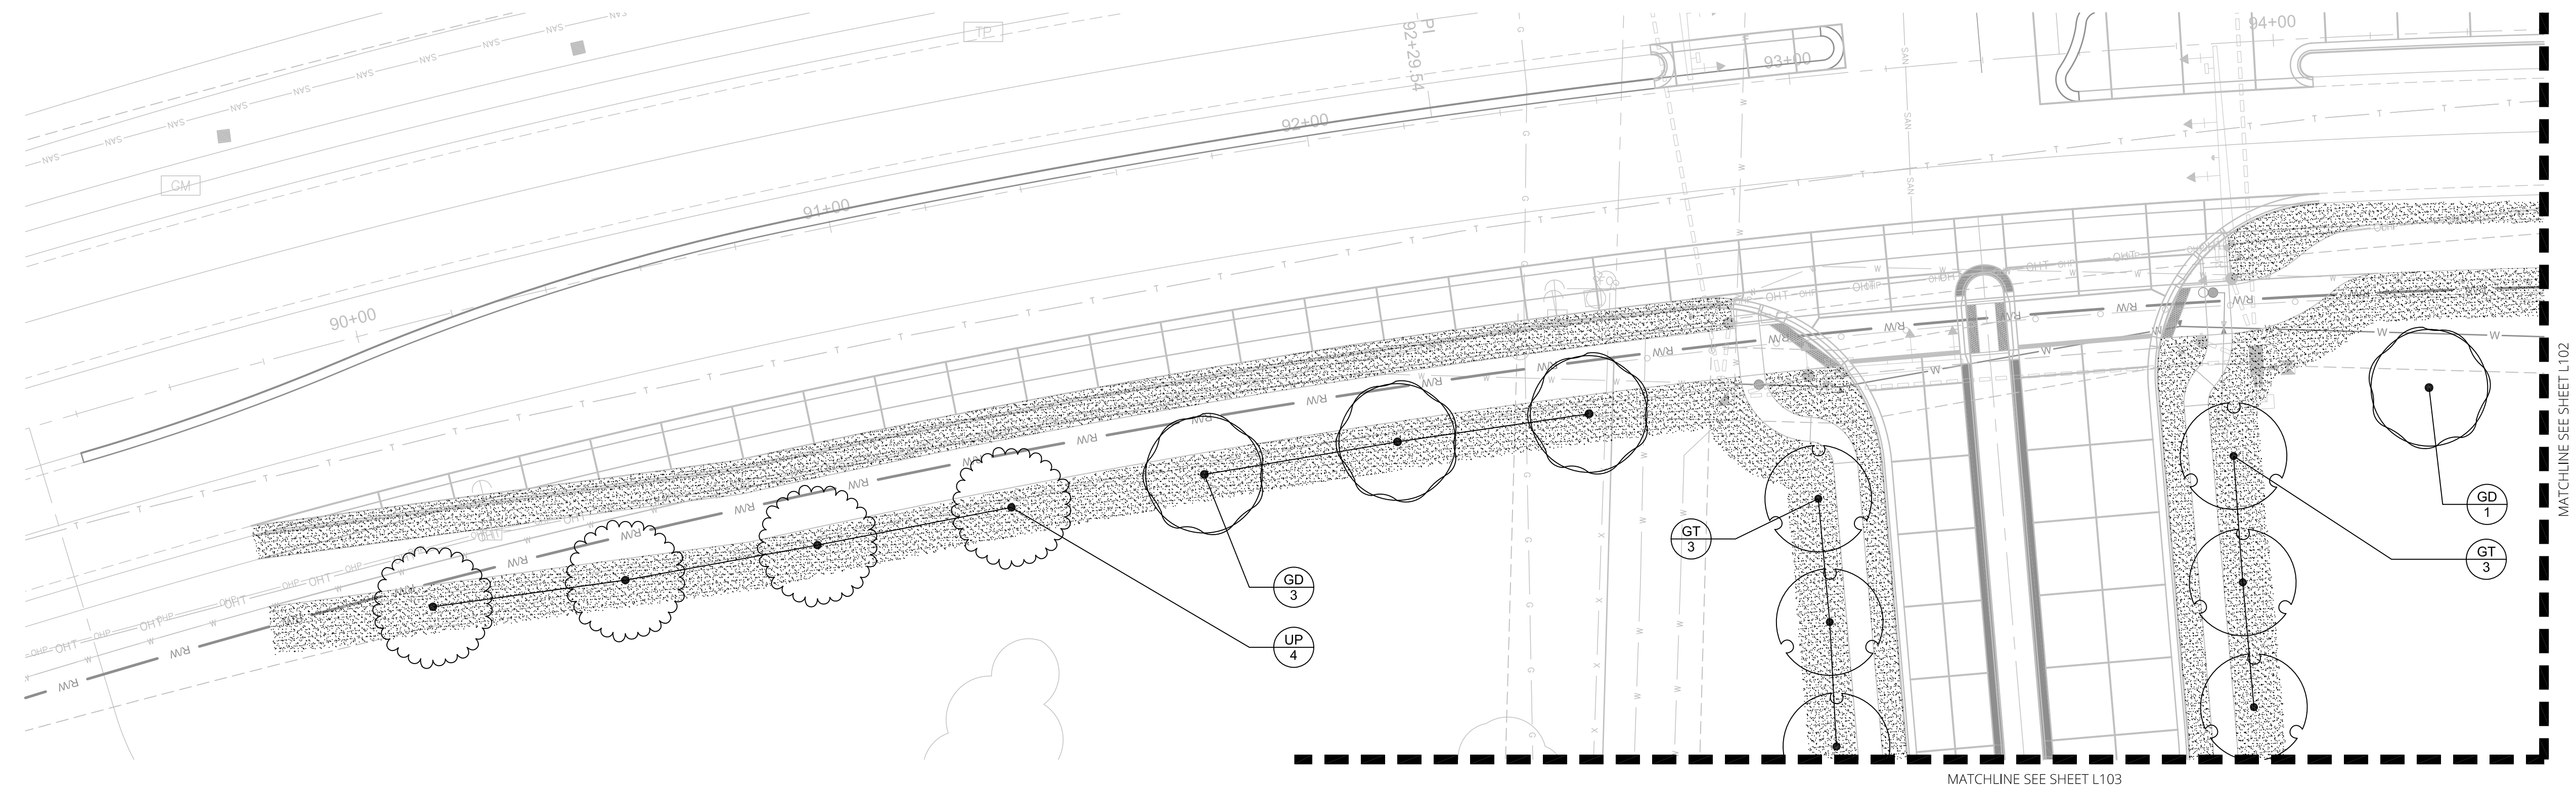

1 | LANDSCAPE PLAN
 SCALE = 1" = 20'-0"



KEYMAP

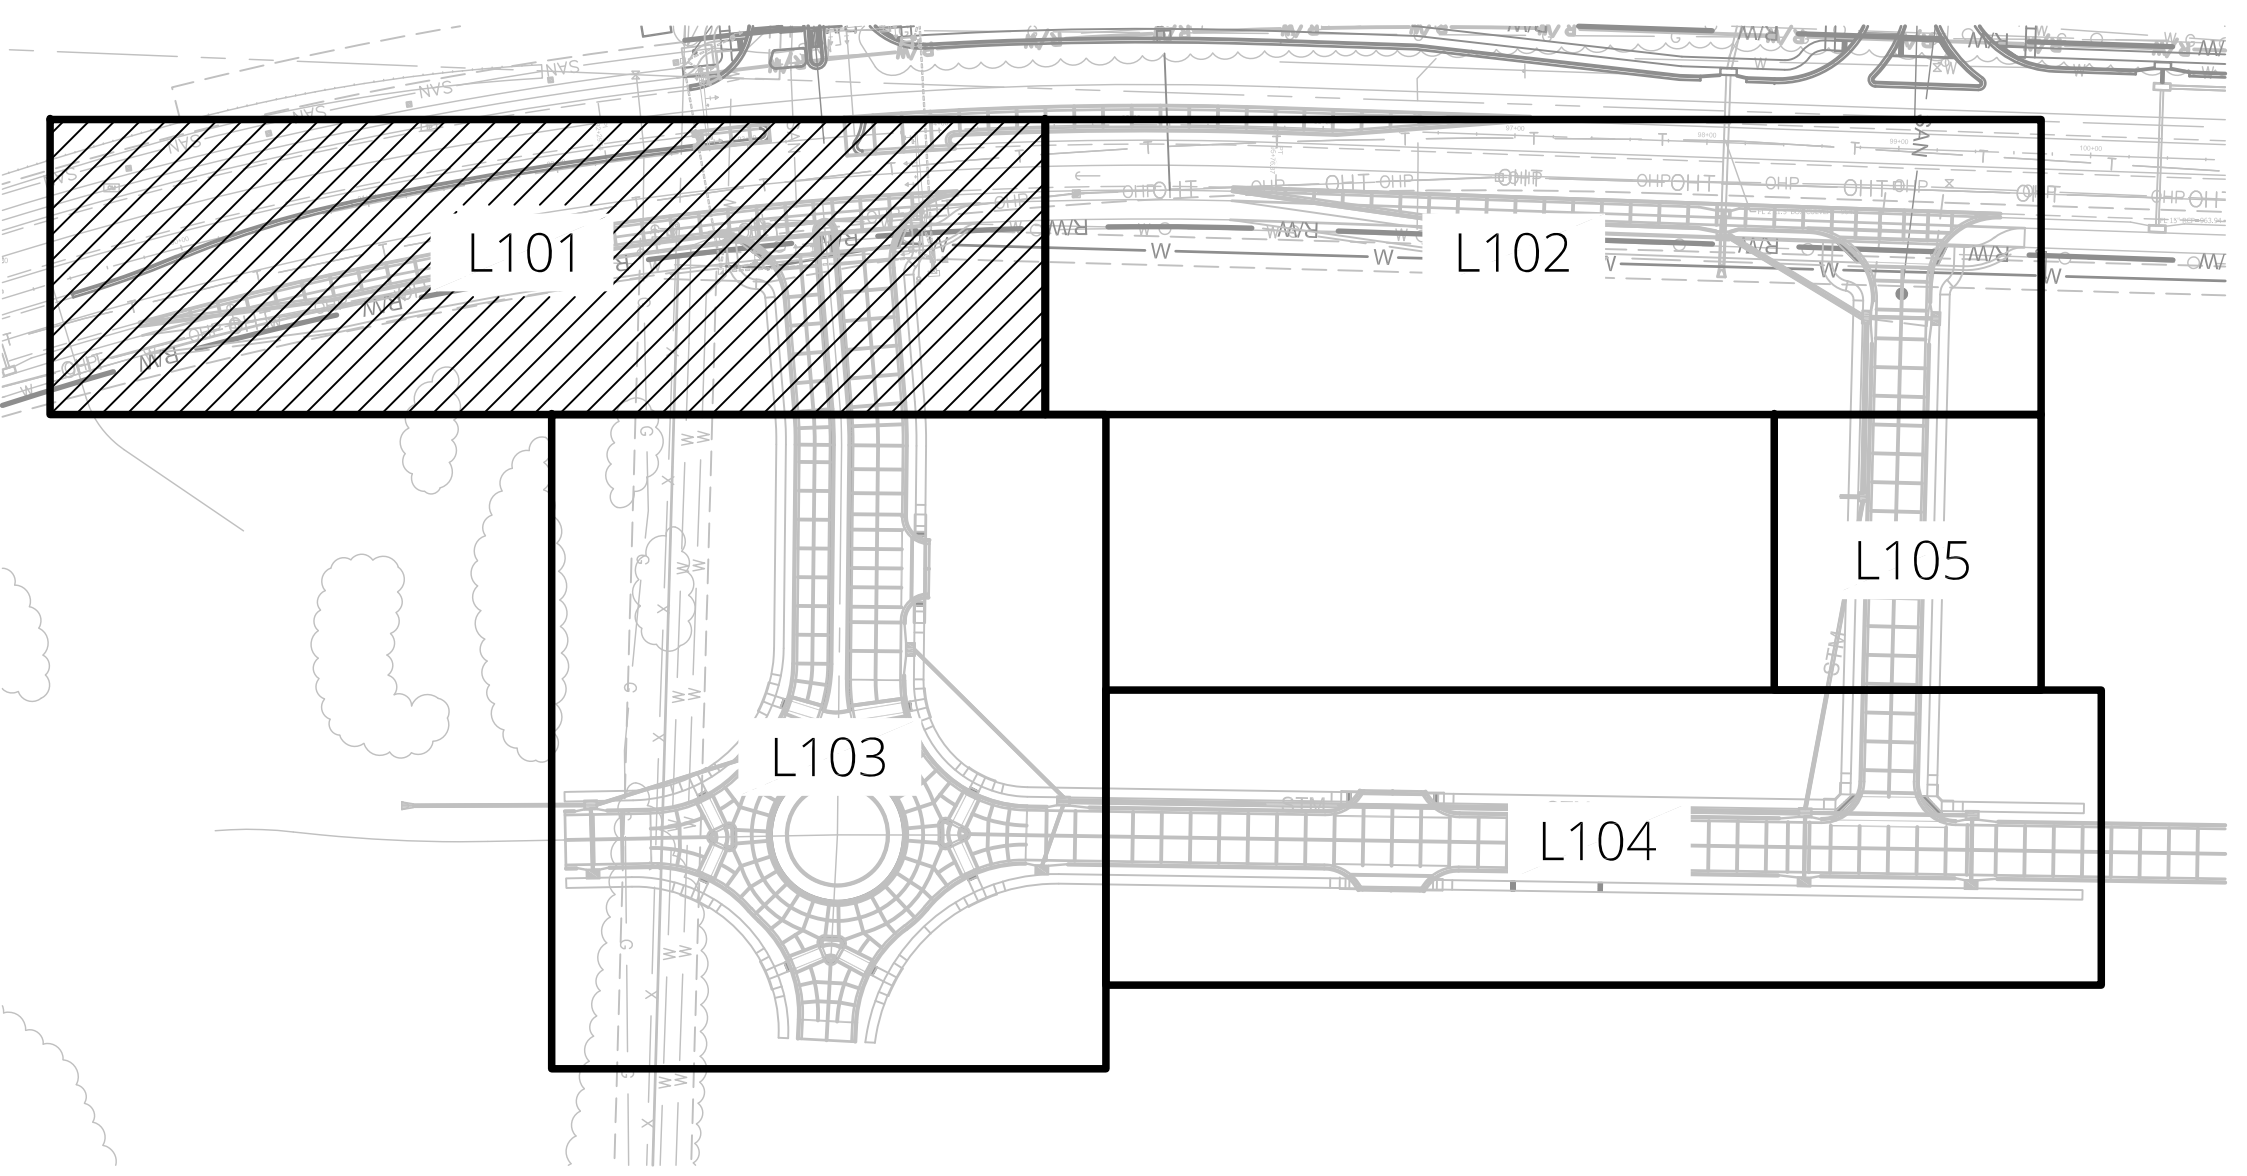

LEGEND



PLANT SCHEDULE

SYMBOL	CODE	QTY	COMMON / BOTANICAL NAME	CONT	CAL
TREES					
	GT	34	SKYLINE HONEY LOCUST / GLEDITSIA TRIACANTHOS INERMIS 'SKYCOLE'	B & B	2.5" CAL
	GD	10	KENTUCKY COFFEETREE / GYMNOCLADUS DIOICUS 'ESPRESSO'	B & B	2.5" CAL
	UP	9	PRINCETON AMERICAN ELM / ULMUS AMERICANA 'PRINCETON'	B & B	2.5" CAL
	ZV	23	VILLAGE GREEN JAPANESE ZELKOVA / ZELKOVA SERRATA 'VILLAGE GREEN'	B & B	2.5" CAL
ORNAMENTAL TREES					
	ER	11	EASTERN REDBUD / CERCIS CANADENSIS	B & B	1.5" CAL
GROUND COVERS					
	TF	52,326 SF	TURF SOD / TURF-TYPE TALL FESCUE	SOD	

Landscape Architect
Landworks Studio
 102 S. Cherry Street
 Olathe, KS 66061
 p. 913.780.6707
 www.landworksstudio.com

PROJECT # 24-029
DISCOVERY CROSSING
AT DISCOVERY PARK

NW COLBERN RD & NE DOUGLAS ST
 LEE'S SUMMIT, MO 64064

current submittal
CONSTRUCTION DOCUMENTS

issued: 11/15/2024

revisions


Date	No.

professional seal


NOT FOR CONSTRUCTION

LANDSCAPE PLAN
L101


PLOTTED BY: ERIN MARSHALL
 FILE NAME: 24-029 DISCOVERY CROSSING PHASE 2 CD_CURRENT.DWG
 FILE PATH: p:\24-029 discovery park the crossing\pdp - lees summit mo\24-029 cd\current\24-029 discovery crossing phase 2 cd_current.dwg
 PLOTTED ON: Tuesday, November 19, 2025 9:49:11 AM
 CAD CURRENT: 24-029 discovery crossing phase 2 cd_current.dwg

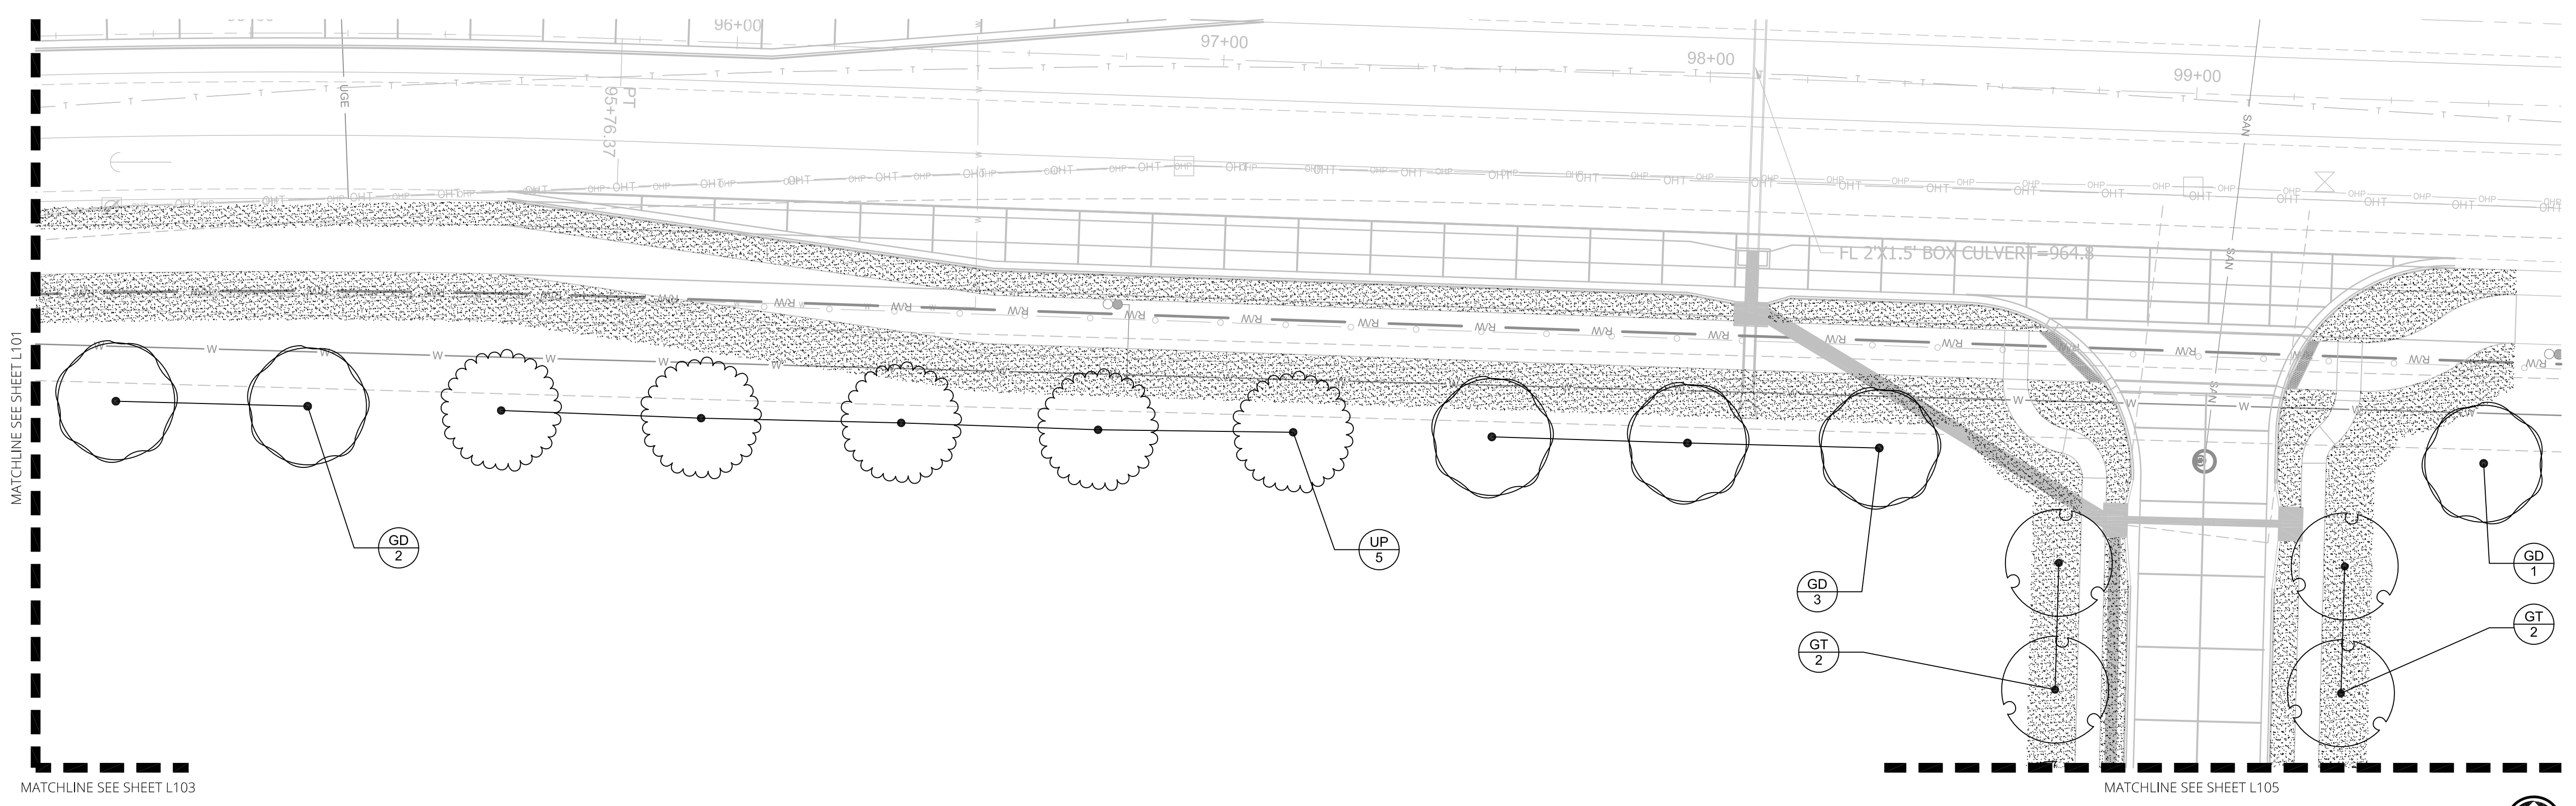

1 LANDSCAPE PLAN
 SCALE = 1" = 20'-0"

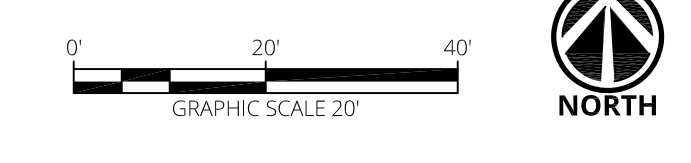

KEYMAP

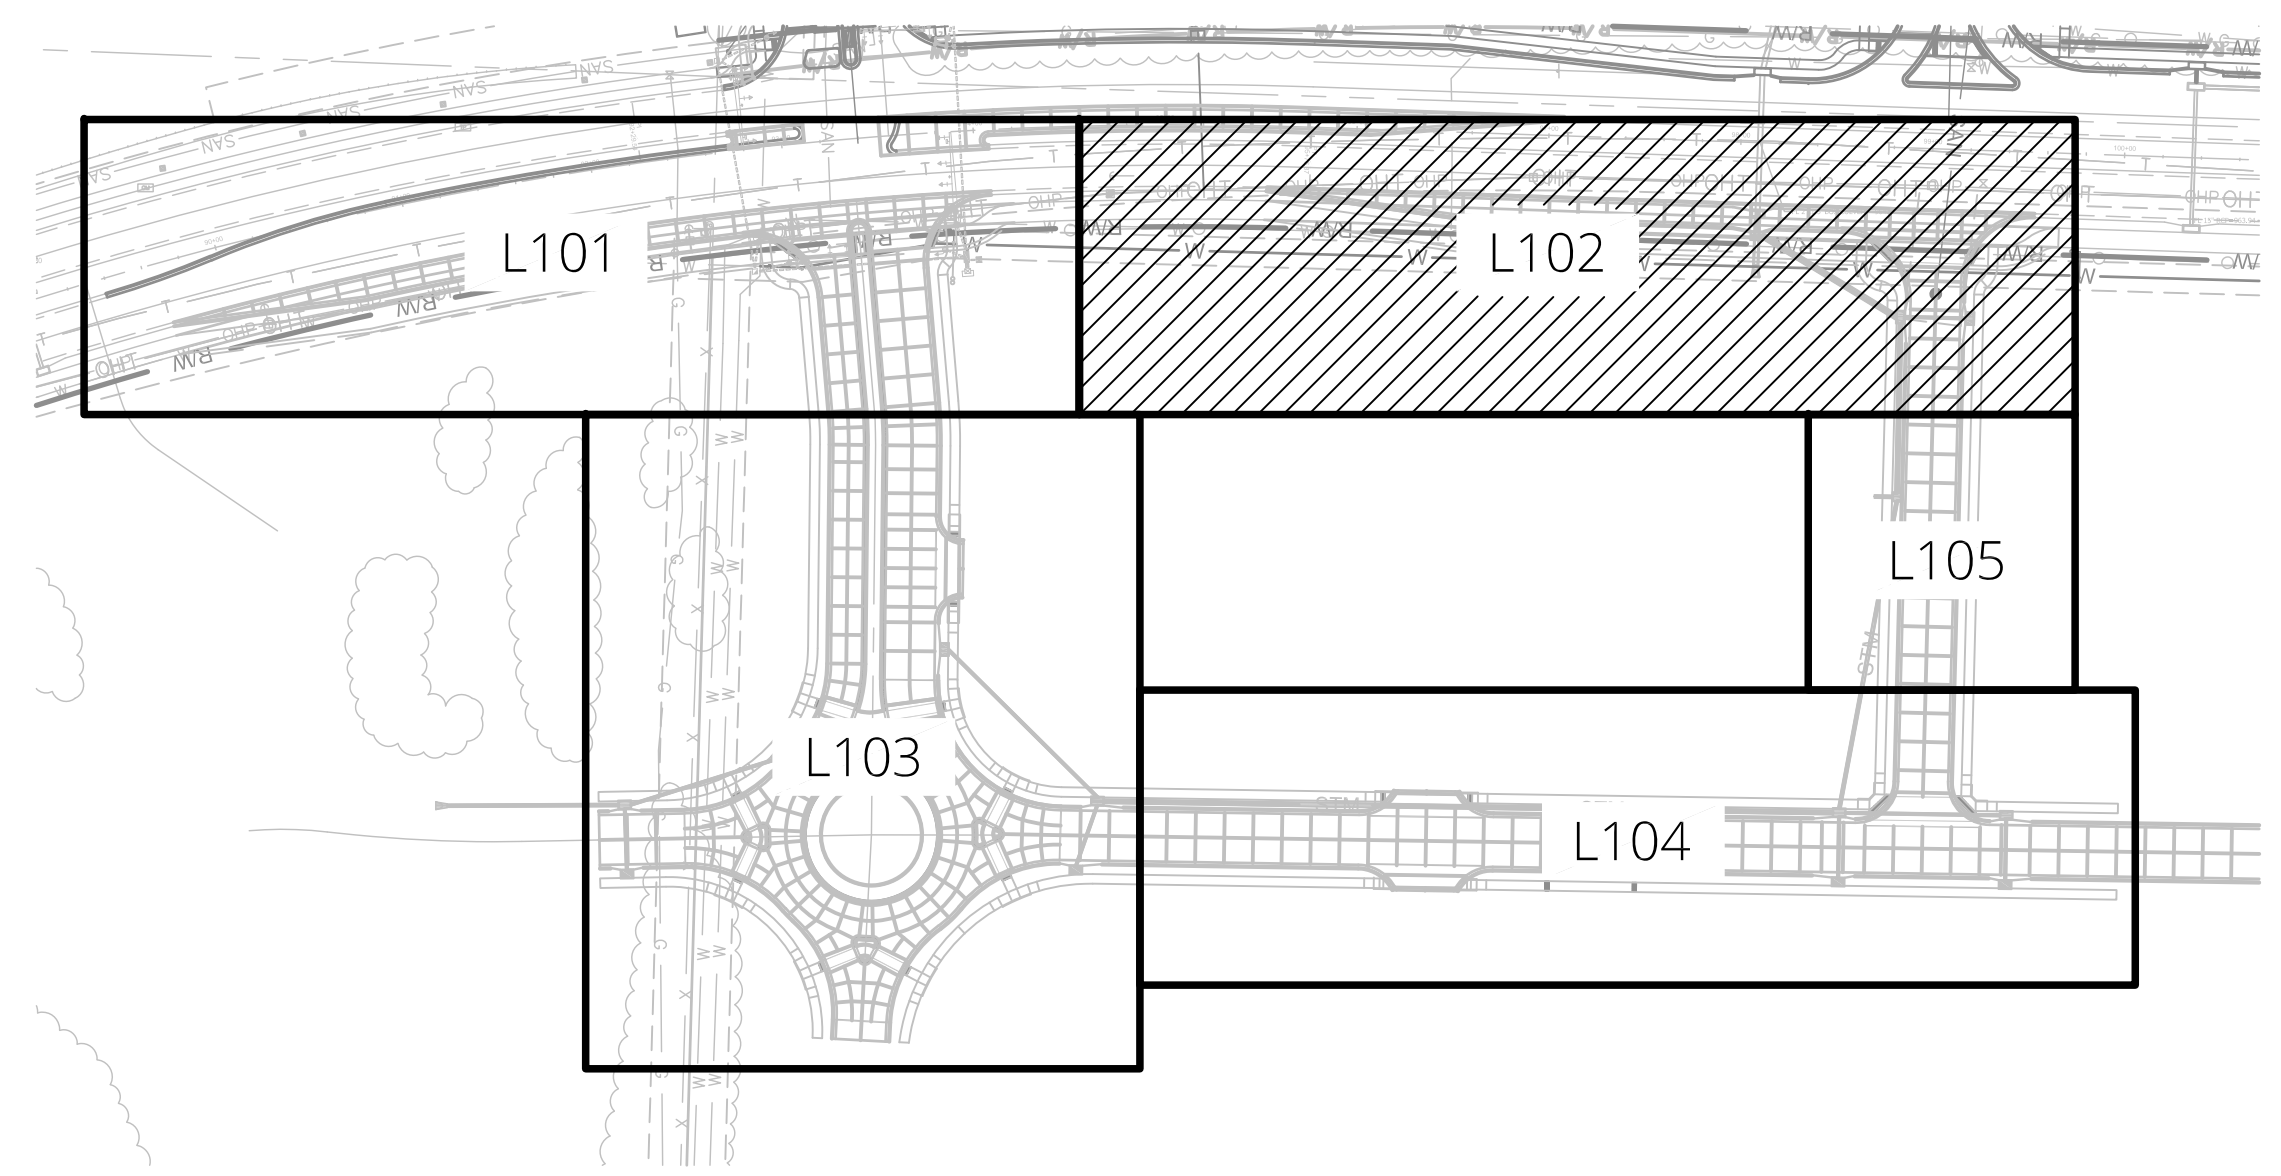

LEGEND

SHEET MATCHLINE

PLANT SCHEDULE

SYMBOL	CODE	QTY	COMMON / BOTANICAL NAME	CONT	CAL
TREES					
	GT	34	SKYLINE HONEY LOCUST / GLEDITSIA TRIACANTHOS INERMIS 'SKYCOLE'	B & B	2.5" CAL
	GD	10	KENTUCKY COFFEETREE / GYMNOCLADUS DIOICUS 'ESPRESSO'	B & B	2.5" CAL
	UP	9	PRINCETON AMERICAN ELM / ULMUS AMERICANA 'PRINCETON'	B & B	2.5" CAL
	ZV	23	VILLAGE GREEN JAPANESE ZELKOVA / ZELKOVA SERRATA 'VILLAGE GREEN'	B & B	2.5" CAL
ORNAMENTAL TREES					
	ER	11	EASTERN REDBUD / CERCIS CANADENSIS	B & B	1.5" CAL
GROUND COVERS					
	TF	52,326 SF	TURF SOD / TURF-TYPE TALL FESCUE	SOD	

Landscape Architect
Landworks Studio
 102 S. Cherry Street
 Olathe, KS 66061
 p. 913.780.6707
 www.landworksstudio.com

PROJECT # 24-029
DISCOVERY CROSSING
AT DISCOVERY PARK

NW COLBERN RD & NE DOUGLAS ST
 LEE'S SUMMIT, MO 64064

current submittal
CONSTRUCTION DOCUMENTS

issued: 11/15/2024

revisions


Date	No.

professional seal


NOT FOR CONSTRUCTION

LANDSCAPE PLAN
L102


PLOTTED BY: ERIN MARSHALL
 FILE NAME: 24-029 DISCOVERY CROSSING PHASE 2 CD_CURRENT.DWG
 FILE PATH: p:\24-029 discovery park the crossing\pdp - less summit\m024-029 - cad\04-029 - cad current\m024-029 discovery crossing phase 2 cd_current.dwg
 PLOTTED ON: Tuesday, November 19, 2025 9:49:30 AM
 CAD CURRENT: m024-029 - less summit

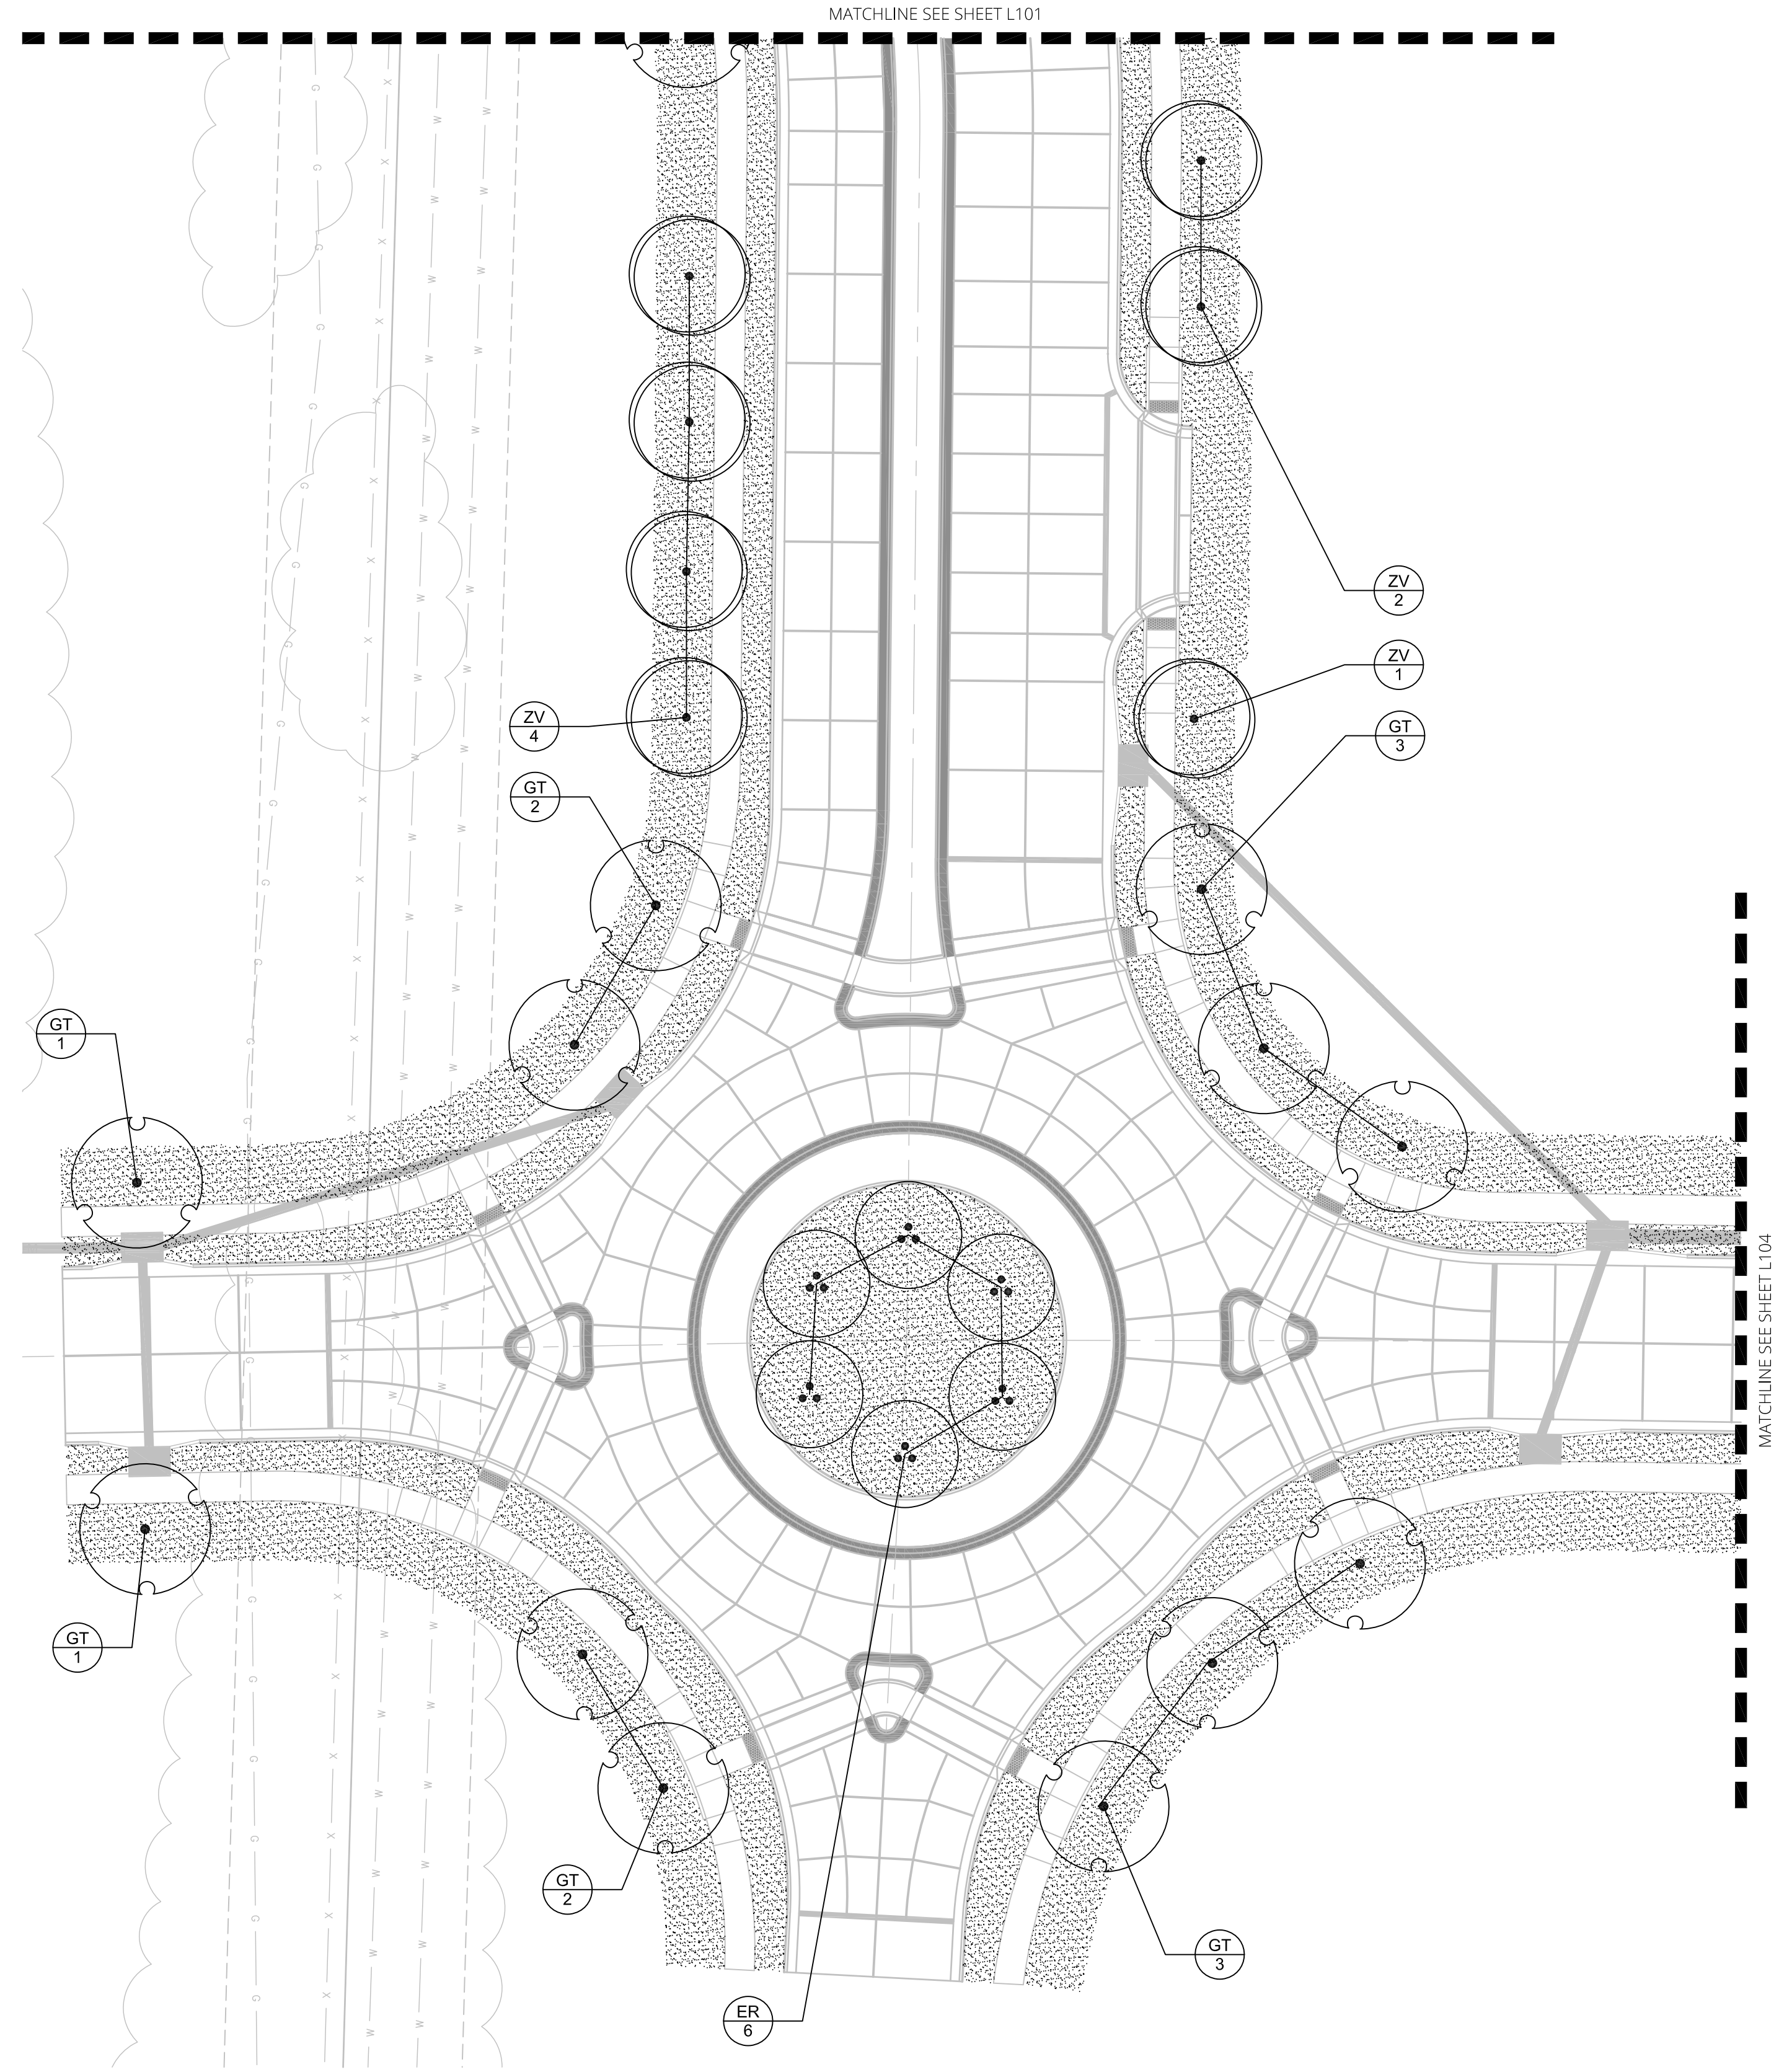

1 LANDSCAPE PLAN
 SCALE = 1" = 20'-0"

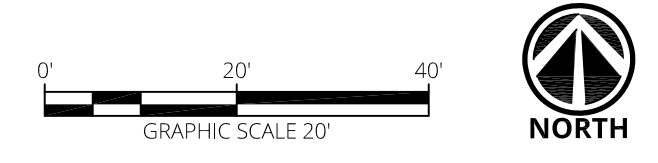

KEYMAP

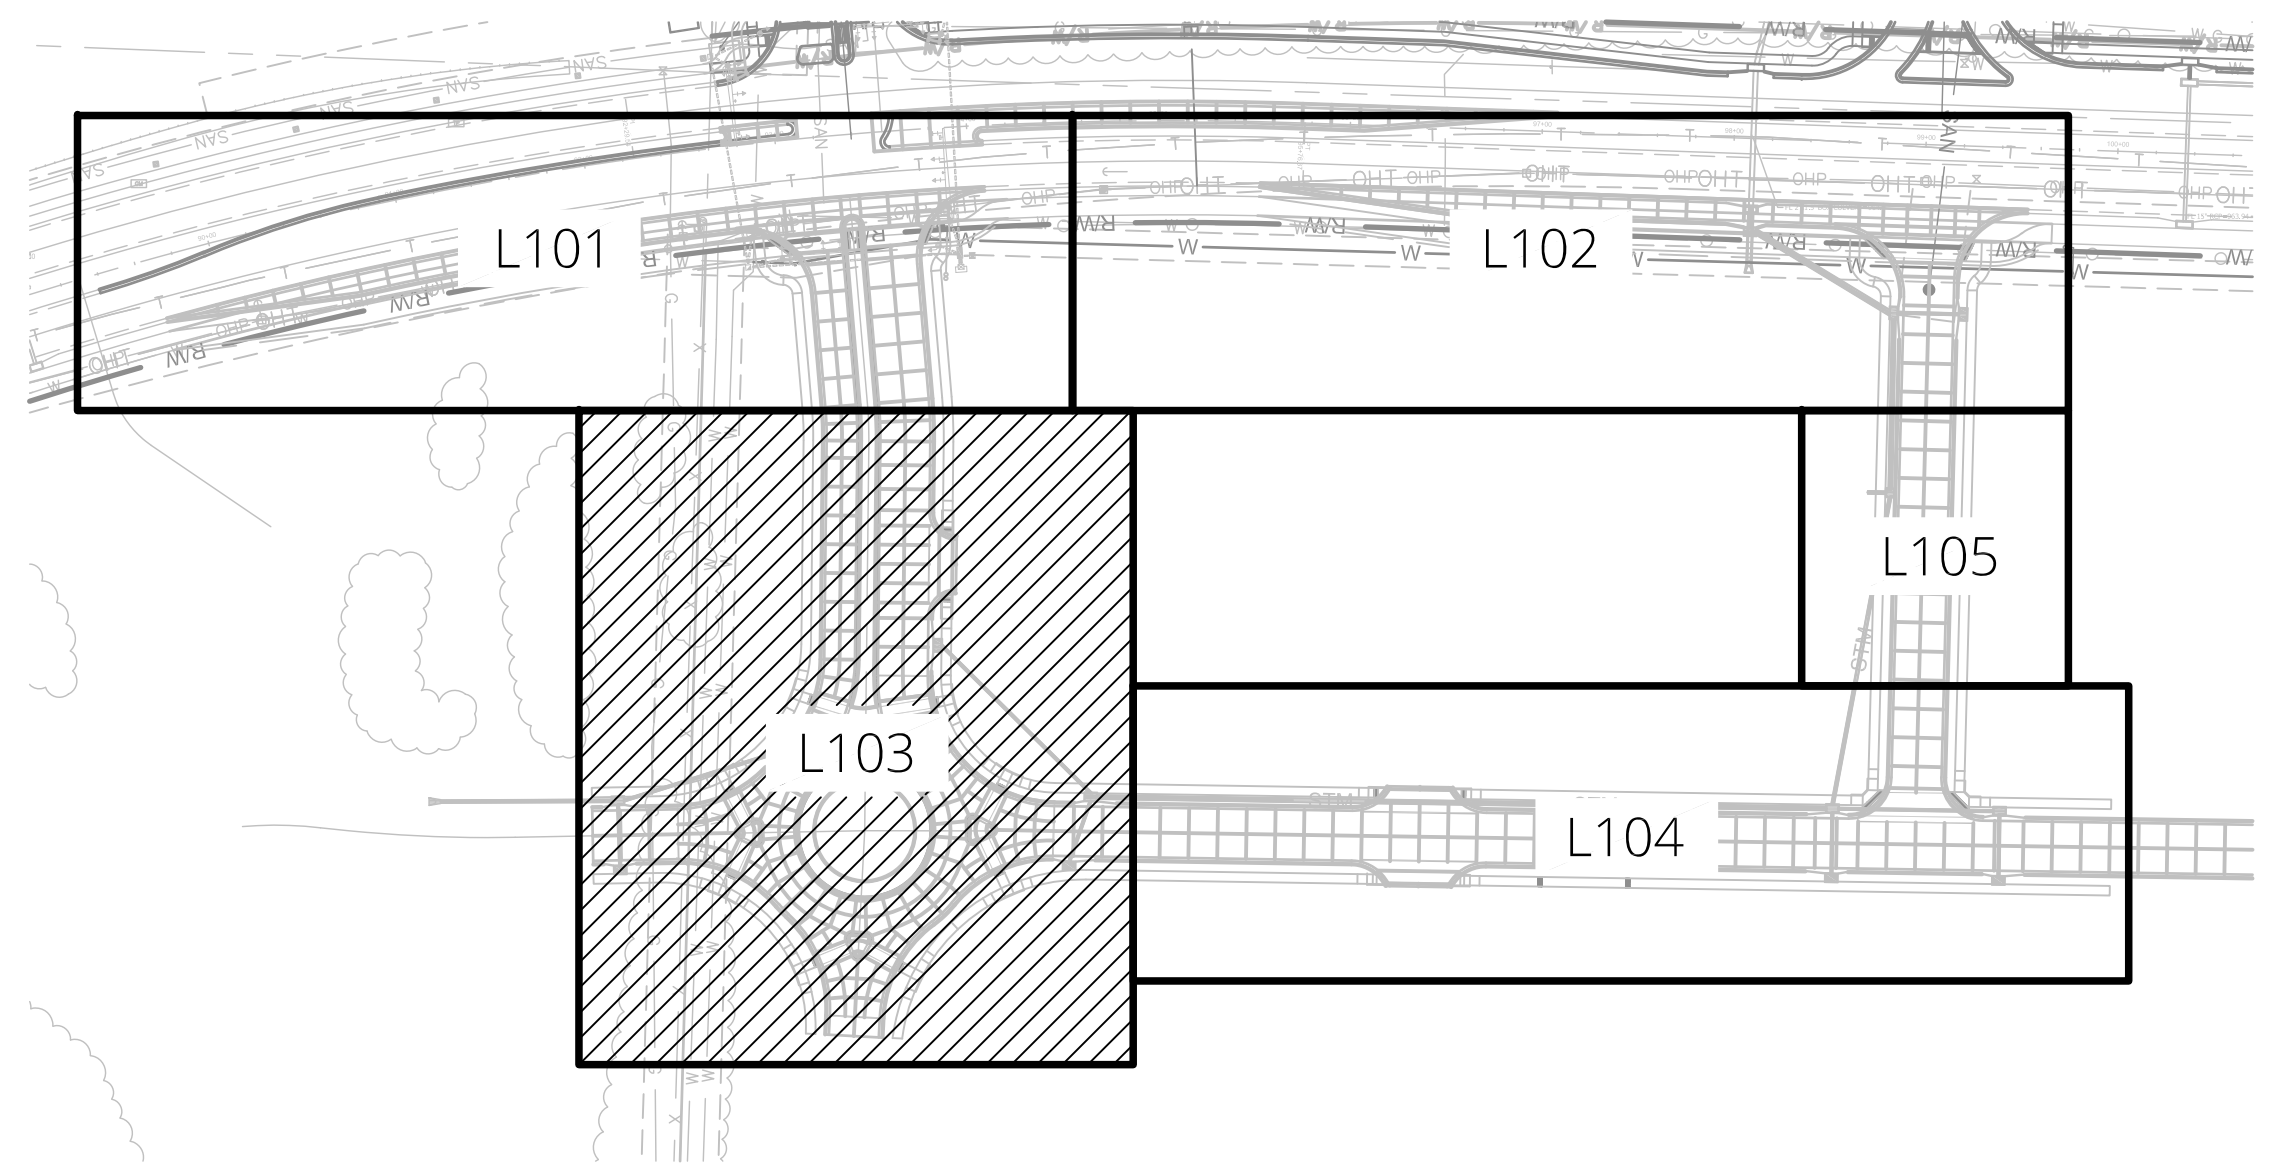

LEGEND



PLANT SCHEDULE

SYMBOL	CODE	QTY	COMMON / BOTANICAL NAME	CONT	CAL
TREES					
	GT	34	SKYLINE HONEY LOCUST / GLEDITSIA TRIACANTHOS INERMIS 'SKYCOLE'	B & B	2.5" CAL
	GD	10	KENTUCKY COFFEETREE / GYMNOCLADUS DIOICUS 'ESPRESSO'	B & B	2.5" CAL
	UP	9	PRINCETON AMERICAN ELM / ULMUS AMERICANA 'PRINCETON'	B & B	2.5" CAL
	ZV	23	VILLAGE GREEN JAPANESE ZELKOVA / ZELKOVA SERRATA 'VILLAGE GREEN'	B & B	2.5" CAL
ORNAMENTAL TREES					
	ER	11	EASTERN REDBUD / CERCIS CANADENSIS	B & B	1.5" CAL
GROUND COVERS					
	TF	52,326 SF	TURF SOD / TURF-TYPE TALL FESCUE	SOD	

Landscape Architect
Landworks Studio
 102 S. Cherry Street
 Olathe, KS 66061
 p. 913.780.6707
 www.landworksstudio.com

PROJECT # 24-029
DISCOVERY CROSSING
AT DISCOVERY PARK

NW COLBERN RD & NE DOUGLAS ST
 LEE'S SUMMIT, MO 64064

current submittal
CONSTRUCTION DOCUMENTS

issued: 11/15/2024

revisions


Date	No.

professional seal

NOT FOR CONSTRUCTION

LANDSCAPE PLAN
L103


PLOTTED BY: ERIN MARSHALL
 FILE NAME: 24-029 DISCOVERY CROSSING PHASE 2 CD_CURRENT.DWG
 FILE PATH: p:\24-029 discovery park the crossing\pdp - less summit mo\24-029 cd\current\24-029 discovery crossing phase 2 cd_current.dwg
 PLOTTED ON: Tuesday, November 19, 2024 9:49:52 AM
 CAD CURRENT: cad current\24-029 discovery crossing phase 2 cd_current.dwg

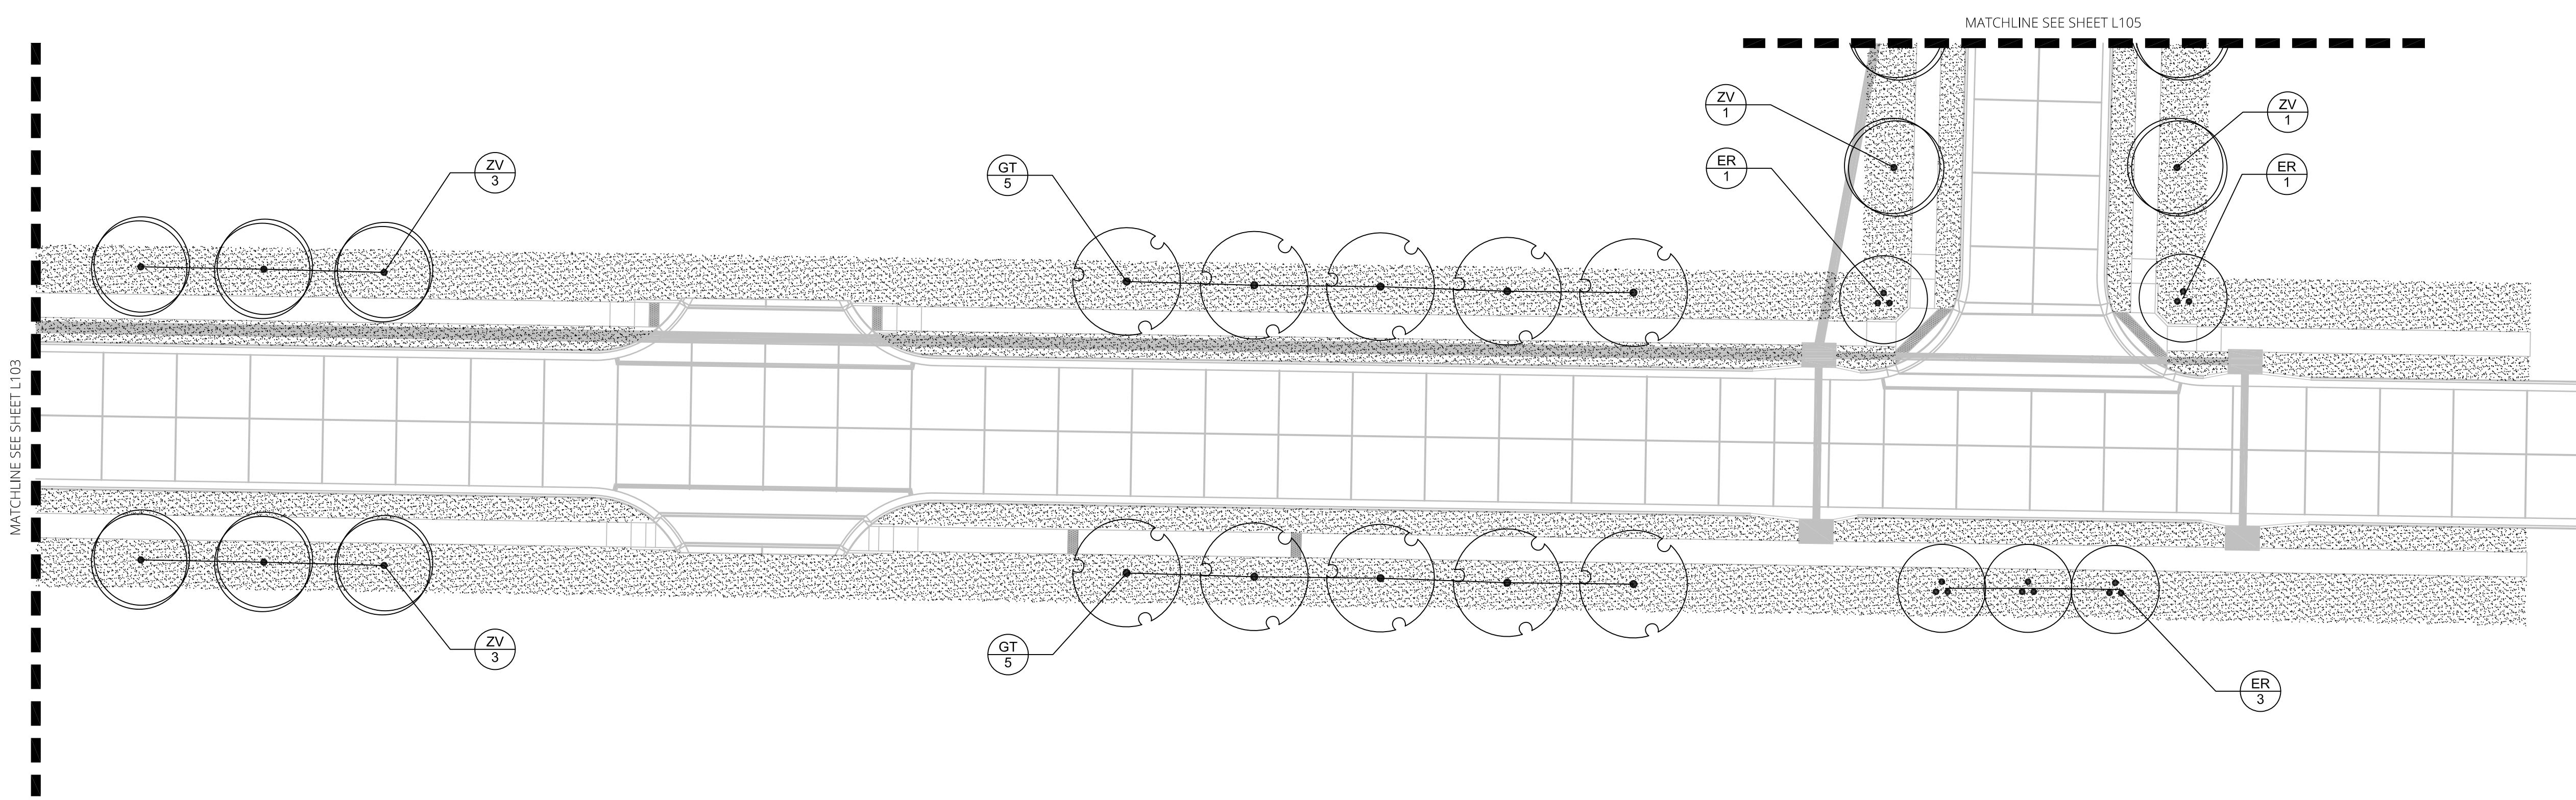

1 | LANDSCAPE PLAN
 SCALE = 1" = 20'-0"



KEYMAP

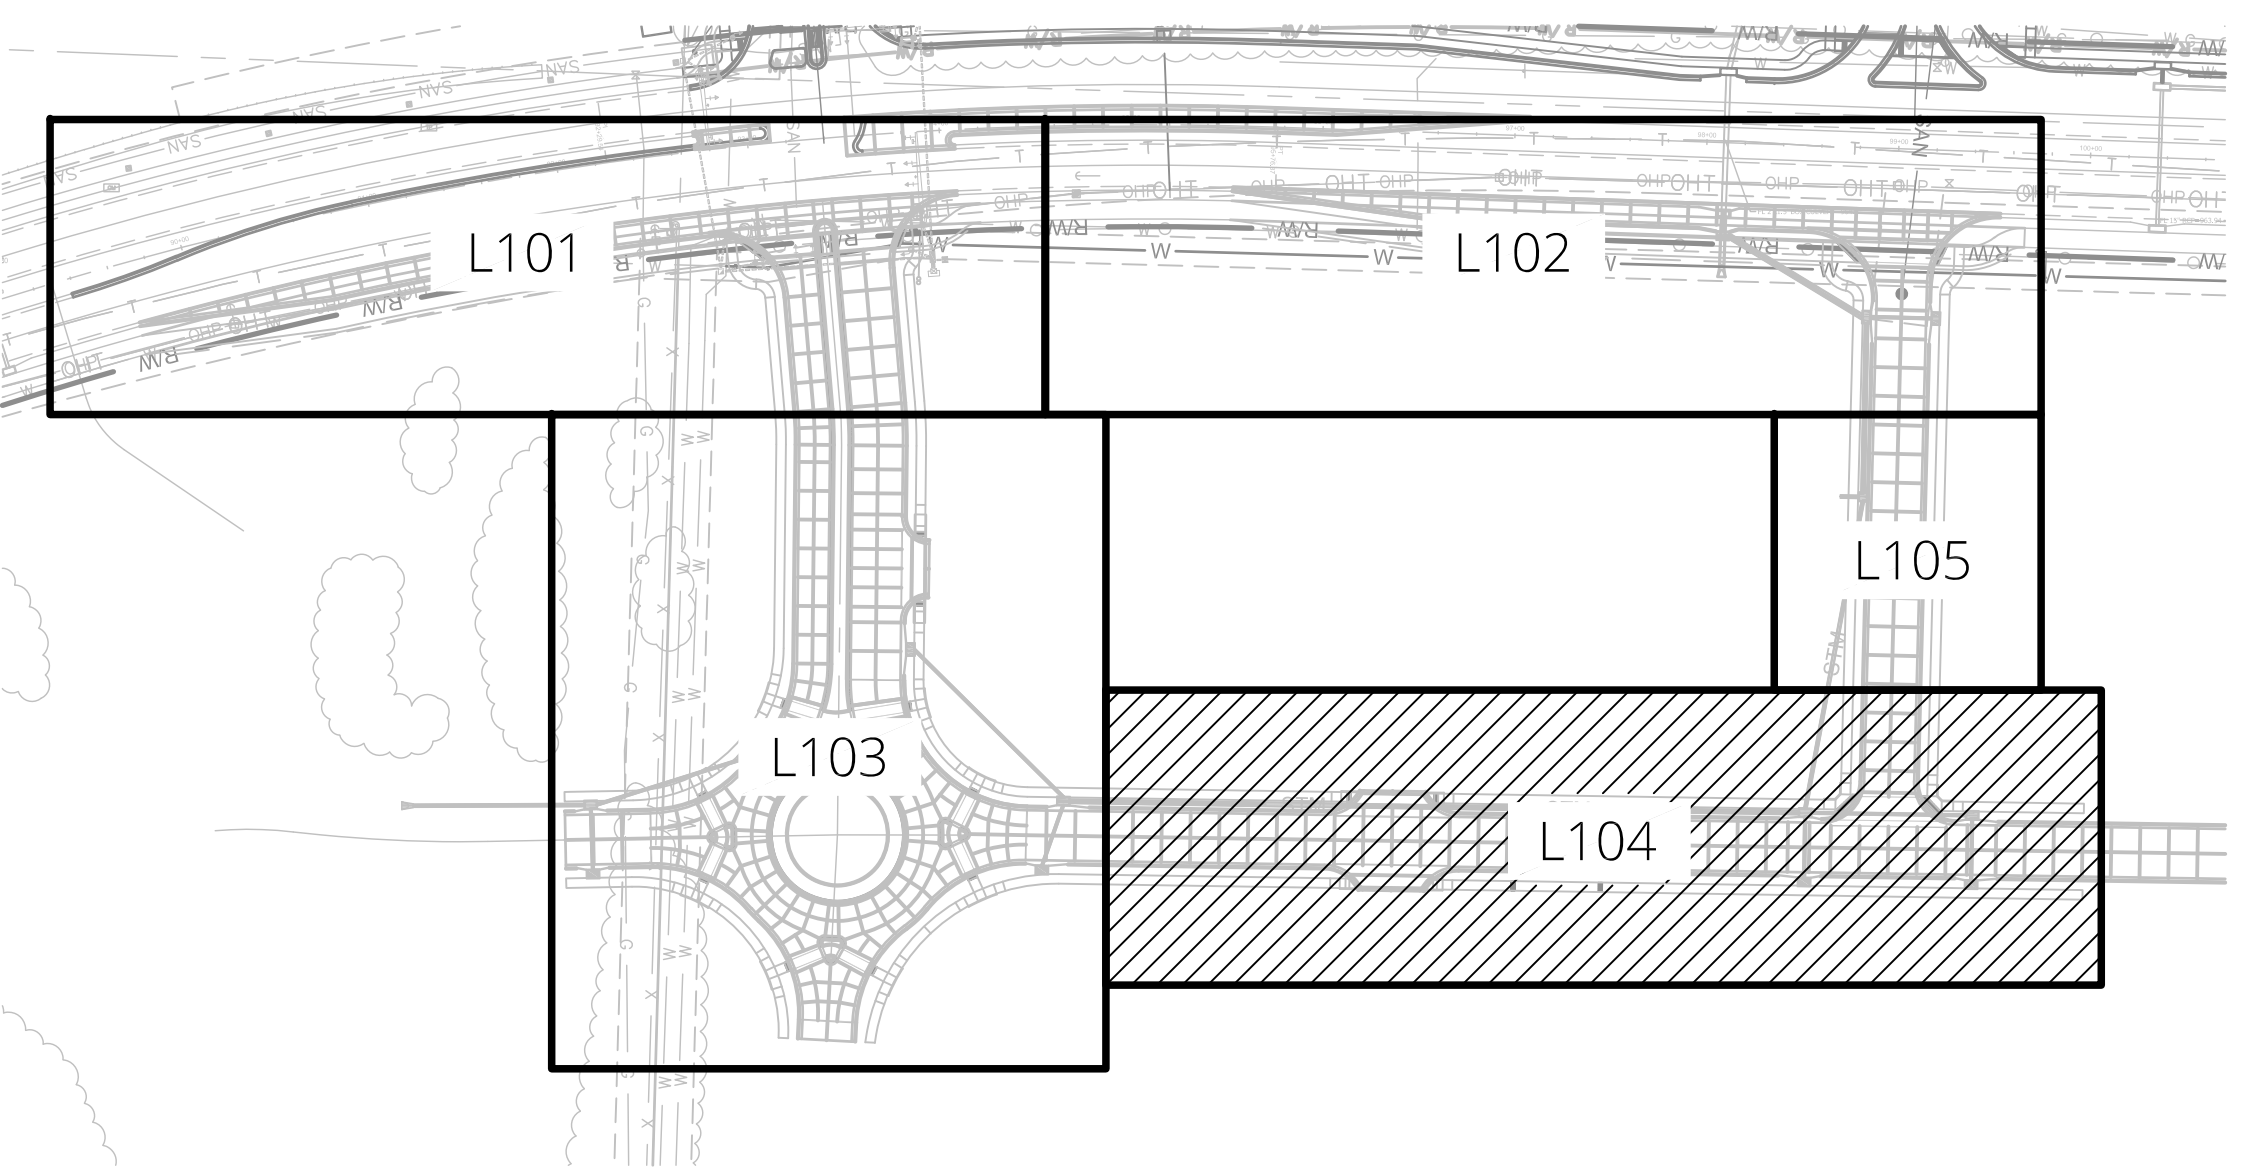

LEGEND



PLANT SCHEDULE

SYMBOL	CODE	QTY	COMMON / BOTANICAL NAME	CONT	CAL
TREES					
	GT	34	SKYLINE HONEY LOCUST / GLEDITSIA TRIACANTHOS INERMIS 'SKYCOLE'	B & B	2.5" CAL
	GD	10	KENTUCKY COFFEETREE / GYMNOCLADUS DIOICUS 'ESPRESSO'	B & B	2.5" CAL
	UP	9	PRINCETON AMERICAN ELM / ULMUS AMERICANA 'PRINCETON'	B & B	2.5" CAL
	ZV	23	VILLAGE GREEN JAPANESE ZELKOVA / ZELKOVA SERRATA 'VILLAGE GREEN'	B & B	2.5" CAL
ORNAMENTAL TREES					
	ER	11	EASTERN REDBUD / CERCIS CANADENSIS	B & B	1.5" CAL
GROUND COVERS					
	TF	52,326 SF	TURF SOD / TURF-TYPE TALL FESCUE	SOD	

Landscape Architect
Landworks Studio
 102 S. Cherry Street
 Olathe, KS 66061
 p. 913.780.6707
 www.landworksstudio.com

PROJECT # 24-029
DISCOVERY CROSSING
AT DISCOVERY PARK

NW COLBERN RD & NE DOUGLAS ST
 LEE'S SUMMIT, MO 64064

current submittal
CONSTRUCTION DOCUMENTS
 issued: 11/15/2024
 revisions

Date	No.

 professional seal

NOT FOR CONSTRUCTION

LANDSCAPE PLAN
L104

