


ALL IDEAS, DESIGNS AND PLANS (ORIGINAL WORKS OF AUTHORSHIP FIXED IN A TANGIBLE MEDIUM OF EXPRESSION) INDICATED OR PRESENTED BY THESE DRAWINGS AND DOCUMENTS ARE OWNED BY, AND ARE THE PROPERTY OF MITSCH DESIGN. ALL RIGHTS RESERVED, EXCEPT FOR USES EXPRESSLY PERMITTED IN WRITING.

CLUBHOUSE PLAN -BELOW-GRADE PLUMBING

P101

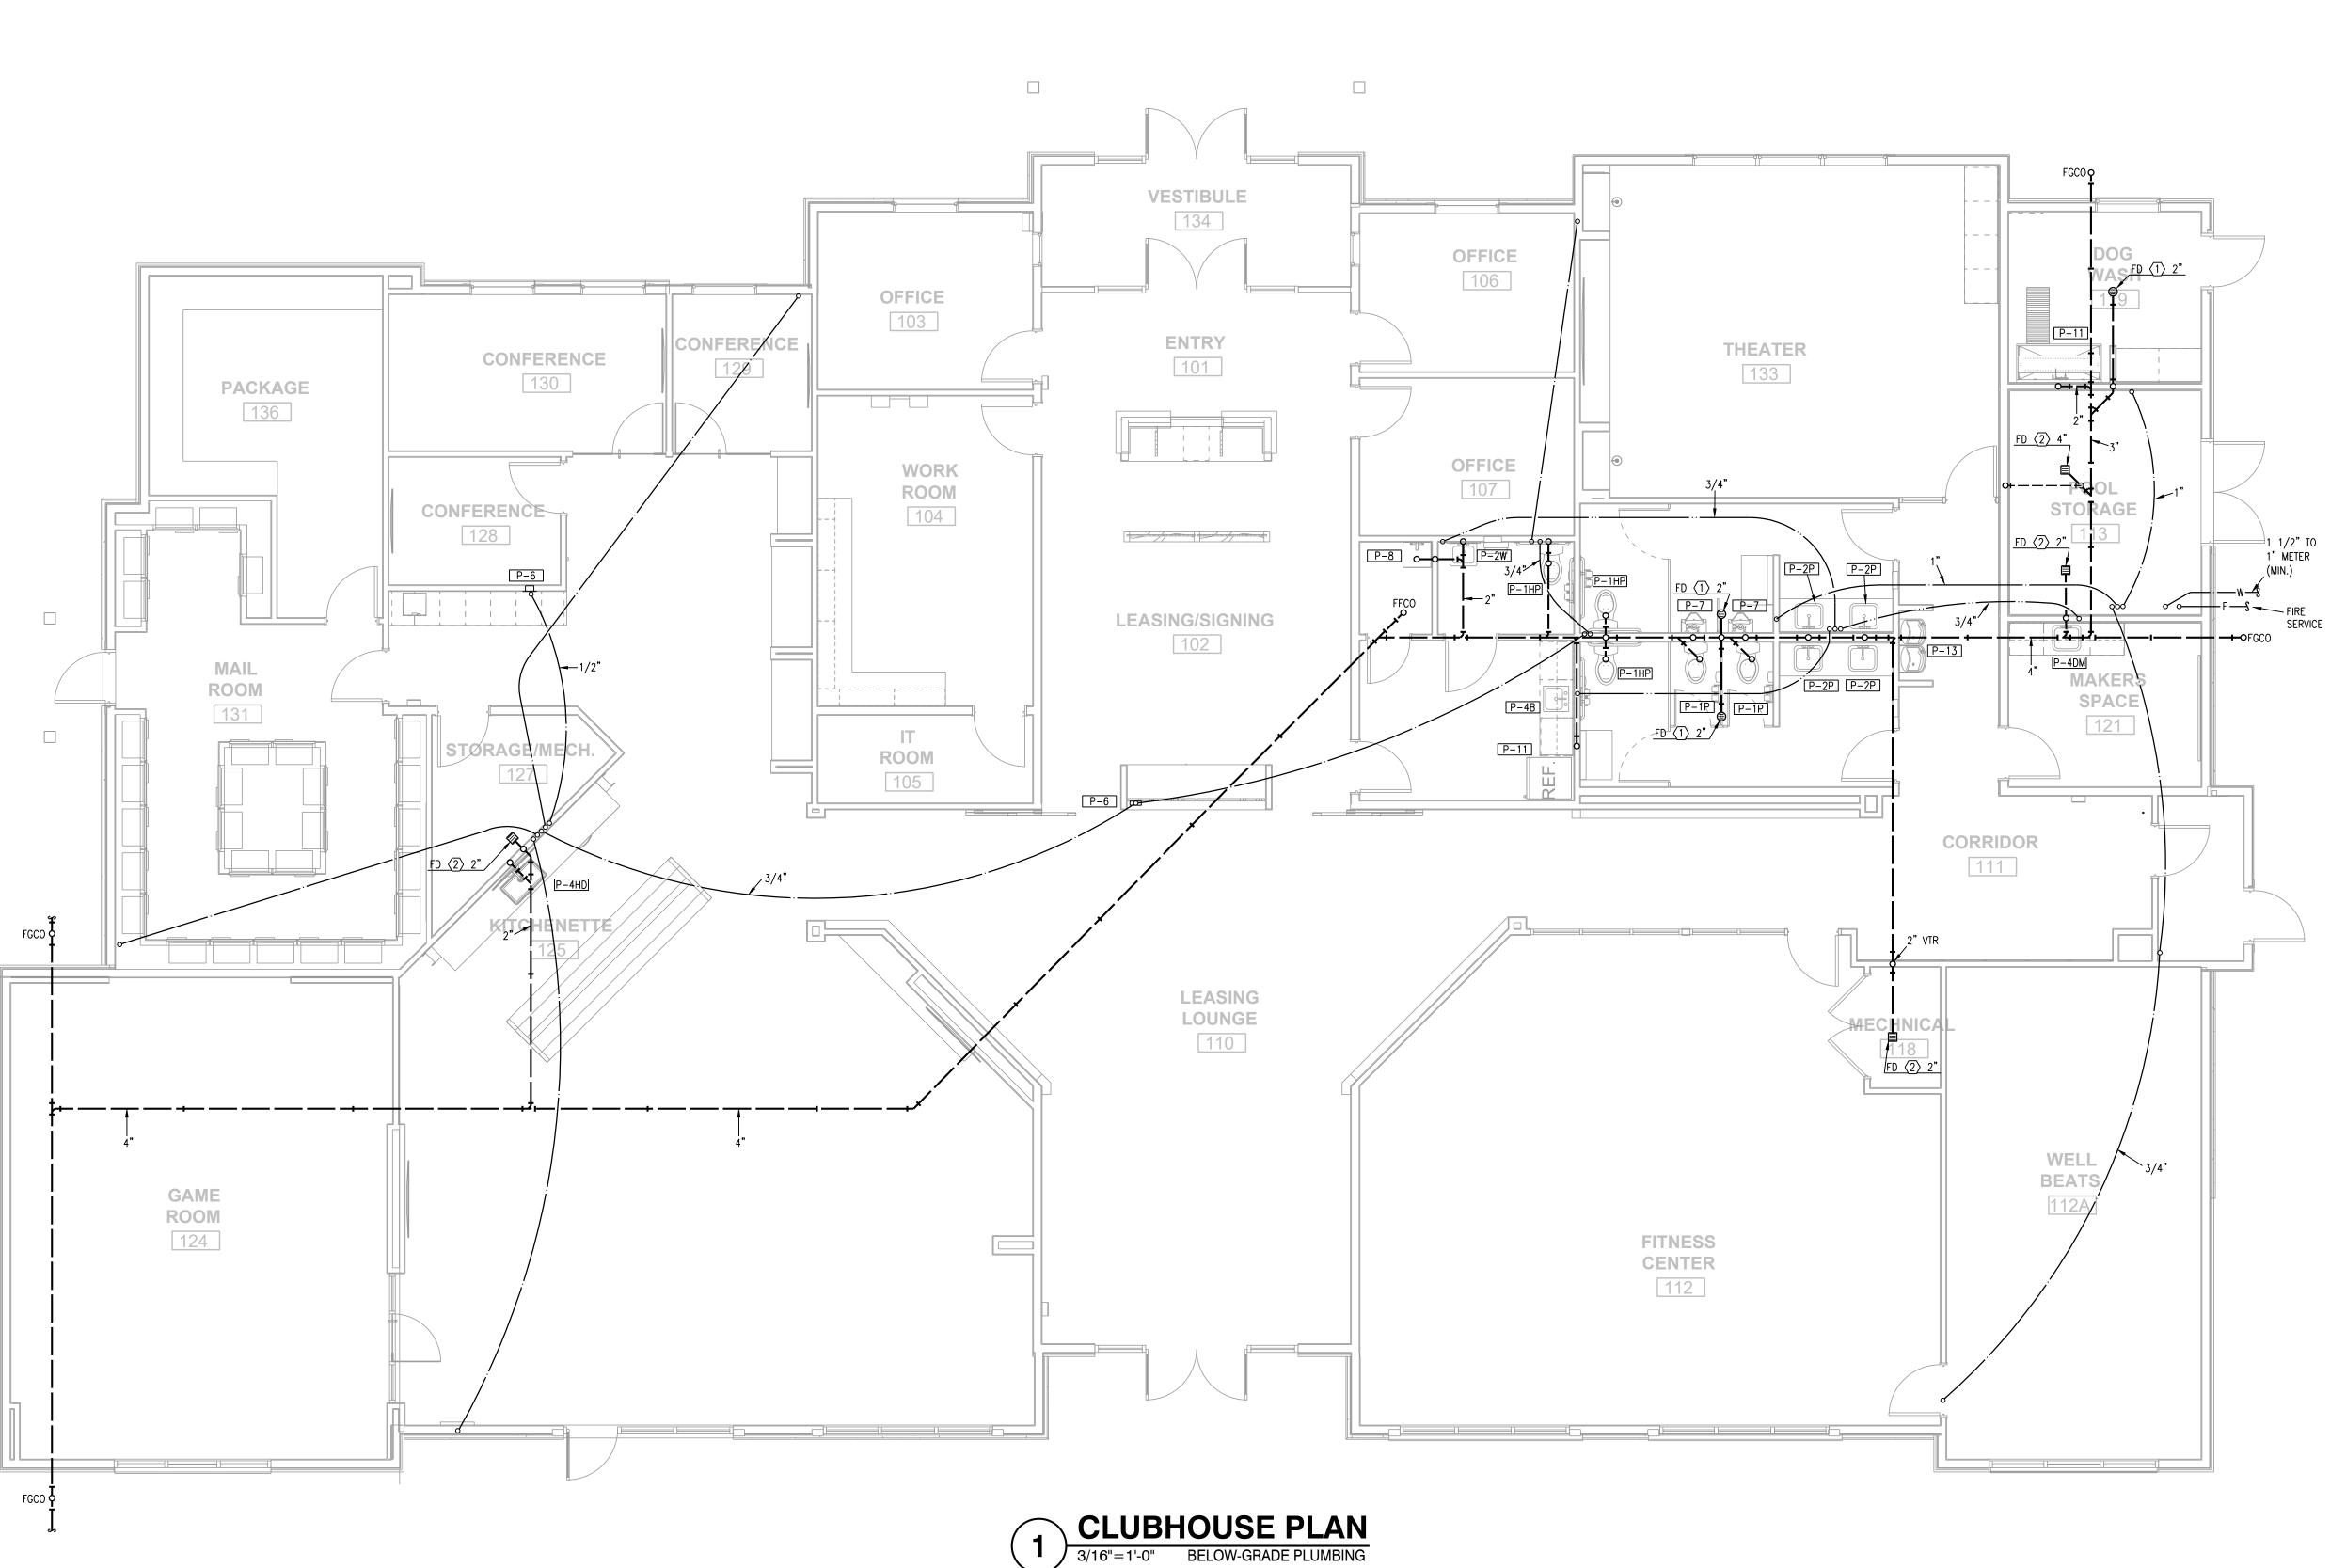

ALL DRAIN, WASTE AND VENT PIPING IS 2" UNLESS NOTE OTHERWISE.

2. ALL SUPPLY PIPING IS 1/2" UNLESS NOTED OTHERWISE. SUPPLY PIPING IS BELOW SLAB AS

CONNECT ALL APPLIANCES OR EQUIPMENT PER MANUFACTURER'S INSTRUCTIONS.

ALL PLUMBING VENTS SHALL BE 10 FEET FROM OPENINGS OR INTAKES.

THERE SHALL BE NO PVC WITHIN RETURN AIR

PLENUMS. ALL FIXTURES SHALL HAVE BLADDER TYPE SHOCK SUPPRESSORS FOR EACH CHASE.

7. SEE THE ARCHITECTURAL DRAWINGS FOR ALL FIXTURES MOUNTING HEIGHTS.

REFER TO THE ARCHITECTURAL DRAWINGS FOR FLOOR DRAIN LOCATIONS AND FLOOR SLOPES IF PRESENT. FLOOR DRAINS ARE TYPE 1, 2" UNLESS NOTED OTHERWISE.

ROUTE DRAIN PIPING FROM WATER HEATERS, AIR HANDLERS OR EQUIPMENT TO FLOOR DRAINS. PROVIDE PROPER TRAPS.

10. ROUTE NO PIPING OVER ELECTRICAL EQUIPMENT.

11. PROVIDE 1/2" TYPE 1-PC INSULATION ON HW PIPING FOR 8FT ÁFTER WATER HEATER.

12. SEE ARCHITECTURAL DRAWINGS FOR FIXTURES AND

MITSCH

DESIGN

200 S. Rangeline Rd. | Suite 226

Carmel, Indiana 46032

317.573.2222

www.mitschdesign.com

3639 SW Summerfield Drive, Suite A Topeka, Kansas 66614-3974

Telephone: (785) 233-3232 FAX: (785) 233-0647 Email: lsapa@lsapa.com

LSA PROJECT NO. 2404033