



H&R BLOCK



 **AERIAL VIEW**
SCALE: N.T.S.

DESIGN SIGN STATUS - MAIN ID WALL SIGNS			
SIGN #	LOCATION	SIGN TYPE	TECHNICALLY VERIFIED
1	WEST ELEVATION	CHANNEL LETTERS - ILLUMINATED	X

DESIGN SIGN STATUS - FREESTANDING SIGNS			
2	NE RICE RD.	TENANT PANELS - D/F MONUMENT SIGN	X

REVISIONS	
1)	
2)	
3)	
4)	

It is the intent and purpose of this color rendering to provide a basic color representation of your sign finish and color. However, digital media and printed colors will vary from actual paint finish and color. Existing painted surfaces will have a perceptible difference in shade and sheen from your sign finish. Providing a sample of the paint you wish to match or a Matthews paint color formula will minimize the differences.



16265 Star Rd., Nampa, ID 83687 - toll free: 800.592.8058 - tele: 208.345.4020
imagenational.com



NAMPA PLANT -
UL #433195-001

U.S. & P.R. - All signs conform to UL-48/2161 (labeled accordingly) & must comply with UL-41.1 install procedures. Canada - all signs must be CAS compliant. This sign(s) is intended to be installed in accordance with requirements of article 600 of the National Electrical Code and/or applicable local codes. This includes proper grounding and bonding of the sign.

Client: H & R BLOCK

Site: Site # 24168
1127 NE Rice Rd.
Lee's Summit, MO 64086



Date: 1/31/25

Designer: SO	Reviewed by: XX
Account Manager: CS	Engineer: XX

File: HRB-24168-Lees Summit MO-R1



H&R BLOCK

Page No.

2 of 4

© 2025 Image National, Inc. This design is an original work of authorship by Image National, Inc. (image) which owns the copyright protection by the copyright law of the United States (title 17, U.S. Code). All rights are reserved by image and, until the use of this design is authorized by image in writing, image owns the exclusive rights to: a) reproduce this design in copies, in graphic form or as a sign; b) prepare derivative works based upon the design; c) distribute copies of the design by sale or other transfer of ownership; and d) display the design publicly.

EXISTING CONDITIONS



FRONT ELEVATION - WEST

SCALE: 3/32" = 1'-0"

EXISTING SQ. FT.:
ALLOWED SQ. FT.: 55.2
PROPOSED SQ. FT.: 35.3

PROPOSED CONDITIONS



GENERAL NOTES

NEW CHANNEL LETTERS ON RACEWAY INSTALLED TO FRONT ELEVATION


CITY CODE & ALLOWANCES

10% OF BLDG FAÇADE FOR WALL, AWNING OR CANOPY;
6SF FOR PROJECTING, OVER OR UNDER CANOPY
23' x 24' x 10% = 55.2 SF MAX



SIMULATED NIGHT VIEW

SCALE: N.T.S.

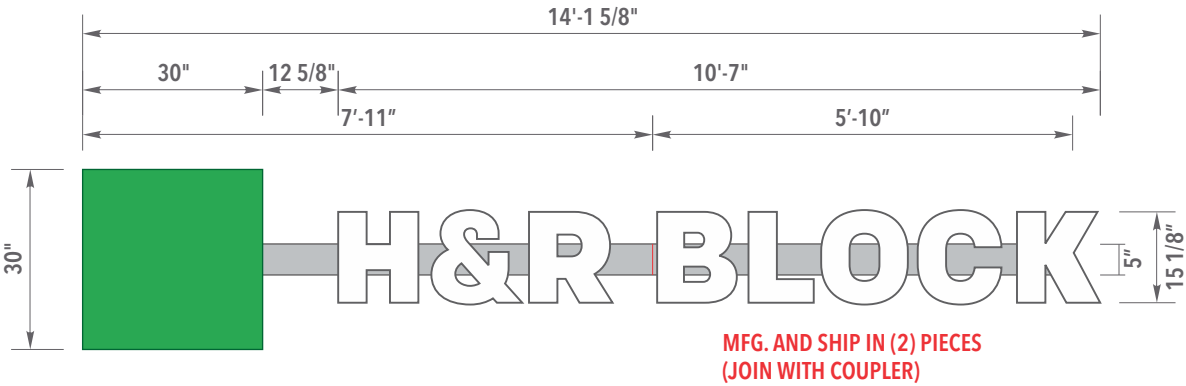

1 ILLUMINATED CHANNEL LETTERS - RACEWAY
SCALE: 3/8"=1'-0"

It is the intent and purpose of this color rendering to provide a basic color representation of your sign finish and color. However, digital media and printed colors will vary from actual paint finish and color. Existing painted surfaces will have a perceptible difference in shade and sheen from your sign finish. Providing a sample of the paint you wish to match or a Matthews paint color formula will minimize the differences.											
<div><div>image national signs</div><div>...bringing your image to light!</div><div>16265 Star Rd., Nampa, ID 83687 - toll free: 800.592.8058 - tele: 208.345.4020</div><div>imagenational.com</div></div> <div><div><div><div>UL</div><div>UNDERWRITERS</div><div>LABORATORIES</div><div>ELECTRIC SIGNS</div></div><div>NAMPA PLANT -</div><div>UL #433195-001</div></div><div>U.S. & P.R. - All signs conform to UL-48/2161 (labeled accordingly) & must comply with UL-41.1 install procedures. Canada - all signs must be CAS compliant. This sign(s) is intended to be installed in accordance with requirements of article 600 of the National Electrical Code and/or applicable local codes. This includes proper grounding and bonding of the sign.</div></div>				Client: H & R BLOCK		<div><div>Home</div><div>Details</div></div>		File: HRB-24168-Lees Summit MO-R1		Page No.	
				Site: Site # 24168 1127 NE Rice Rd. Lee's Summit, MO 64086		Date: 1/31/25		<div><div></div><div>H&R BLOCK</div></div>		3 of 4	
						Designer: SO	Reviewed by: XX				
						Account Manager: CS	Engineer: XX				

EXISTING CONDITIONS



D/F MONUMENT/PYLON AT NE RICE RD.
SCALE: N.T.S.


PROPOSED CONDITIONS



FABRICATION SPECIFICATIONS		
1	FACE	MATERIAL
		POLYCARBONATE
		PRINT COLOR
		PER COLOR KEY
NOTES		
N	• MANUFACTURE & INSTALL (2) POLY FACES FOR D/F MONUMENT	
COLOR KEY		
P1	PRINT	3M IJ3650-114 CLEAR 54" PMS 2422C TO MATCH ARLON 2500 - GREEN 2586 2580 BLACK TO MATCH SW 6246 NORTH STAR (R:202 G:208 B:210 - C:21 M:13 Y:13 K:0) 3M 8515 UV CLEAR GLOSS 54"
NOTE: THE COLORS DEPICTED ON THIS RENDERING REPRESENT COLOR INTENT ONLY AND MAY NOT MATCH ACTUAL COLORS ON FINISHED PRODUCT. PLEASE REFER TO COLOR CALL-OUTS AND SPECIFIED VENDOR SAMPLES FOR APPROVED COLOR SPECIFICATIONS.		



SIMULATED NIGHT VIEW (H&R BLOCK PANEL ONLY)
SCALE: N.T.S.

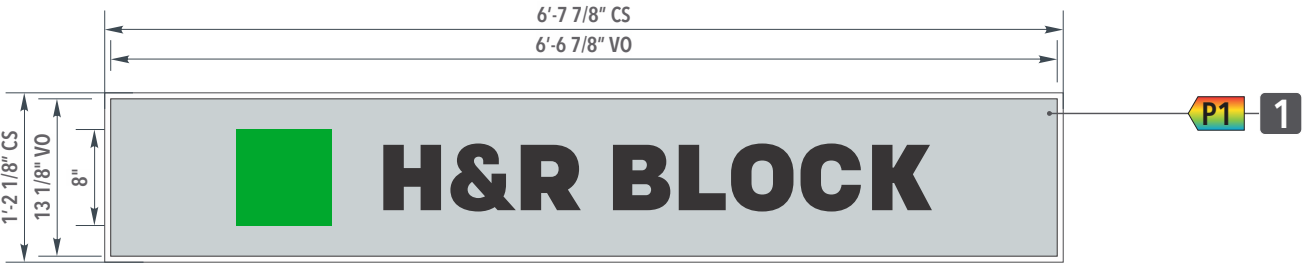

CUT SIZE IS APPROXIMATE, SOME TRIMMING MAY BE NEEDED, IN THE FIELD

2 REFACE EXISTING TENANT PANELS
SCALE: 3/4" = 1'-0"

MANUFACTURING REVISIONS		
	ECO #	DESCRIPTION - INITIALS
A		
B		
C		

It is the intent and purpose of this color rendering to provide a basic color representation of your sign finish and color. However, digital media and printed colors will vary from actual paint finish and color. Existing painted surfaces will have a perceptible difference in shade and sheen from your sign finish. Providing a sample of the paint you wish to match or a Matthews paint color formula will minimize the differences.

image national signs

...bringing your image to light!

16265 Star Rd., Nampa, ID 83687 - toll free: 800.592.8058 - tele: 208.345.4020

imagenational.com

UL

UNIVERSITY TESTS LABORATORIES

ELECTRICAL SIGN

NAMPA PLANT -
UL #433195-001

U.S. & P.R. - All signs conform to UL-48/2161 (labeled accordingly) & must comply with UL-41.1 install procedures. Canada - all signs must be CAS compliant. This sign(s) is intended to be installed in accordance with requirements of article 600 of the National Electrical Code and/or applicable local codes. This includes proper grounding and bonding of the sign.

Client: H & R BLOCK

Site: Site # 24168
1127 NE Rice Rd.
Lee's Summit, MO 64086

Home

Date: 1/31/25

Designer: SO

Account Manager: CS

Reviewed by: XX

Engineer: XX

File: HRB-24168-Lees Summit MO-R1

H&R BLOCK

Page No.

4 of 4


© 2025 Image National, Inc. This design is an original work of authorship by Image National, Inc. (image) which owns the copyright protection by the copyright law of the United States (title 17, U.S. Code). All rights are reserved by image and, until the use of this design is authorized by image in writing, image owns the exclusive rights to: a) reproduce this design in copies, in graphic form or as a sign; b) prepare derivative works based upon the design; c) distribute copies of the design by sale or other transfer of ownership; and d) display the design publicly.



REMOVE H&R BLOCK SIGNAGE AT: 987 NE RICE RD., LEES SUMMIT, MO 64086


It is the intent and purpose of this color rendering to provide a basic color representation of your sign finish and color. However, digital media and printed colors will vary from actual paint finish and color. Existing painted surfaces will have a perceptible difference in shade and sheen from your sign finish. Providing a sample of the paint you wish to match or a Matthews paint color formula will minimize the differences.

<div>image national signs</div> <div>...bringing your image to light!</div> <div><div>in</div><div>TM</div></div> <div>16265 Star Rd., Nampa, ID 83687 - toll free: 800.592.8058 - tele: 208.345.4020</div> <div>imagenational.com</div>	<div><div><div>UL</div><div>UNDERWRITERS LABORATORIES</div><div>UL</div></div><div>NAMPA PLANT - UL #433195-001</div></div> <div><div>U.S. & P.R. - All signs conform to UL-48/2161 (labeled accordingly) & must comply with UL-41.1 install procedures. Canada - all signs must be CAS compliant. This sign(s) is intended to be installed in accordance with requirements of article 600 of the National Electrical Code and/or applicable local codes. This includes proper grounding and bonding of the sign.</div></div>	Client: H & R BLOCK		<div><div></div></div>		File: HRB-24168-Lees Summit MO-R1		Page No.
		Site: Site # 24168 1127 NE Rice Rd. Lee's Summit, MO 64086	Date: 1/31/25		<div><div></div></div> <div>H&R BLOCK</div>		REMOVAL	
			Designer: SO	Reviewed by: XX				
			Account Manager: CS	Engineer: XX				

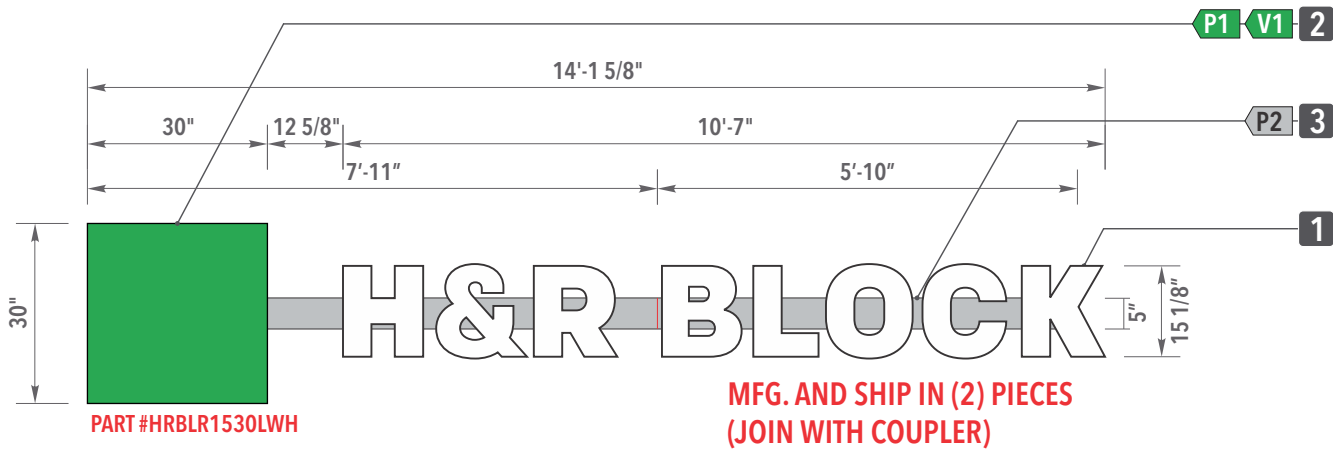

1 ILLUMINATED CHANNEL LETTERS - RACEWAY
SCALE: 3/8"=1'-0"

Principal PL-QM2-TW150-P (Qwik Mod 2) - (60 MODS)
(1) Principal Sloan 12V 60W Power Supply- @ 0.80 Amps Each
Electrical Wire 2-Wire 18ga Jacketed - 4' WHIP per Letter

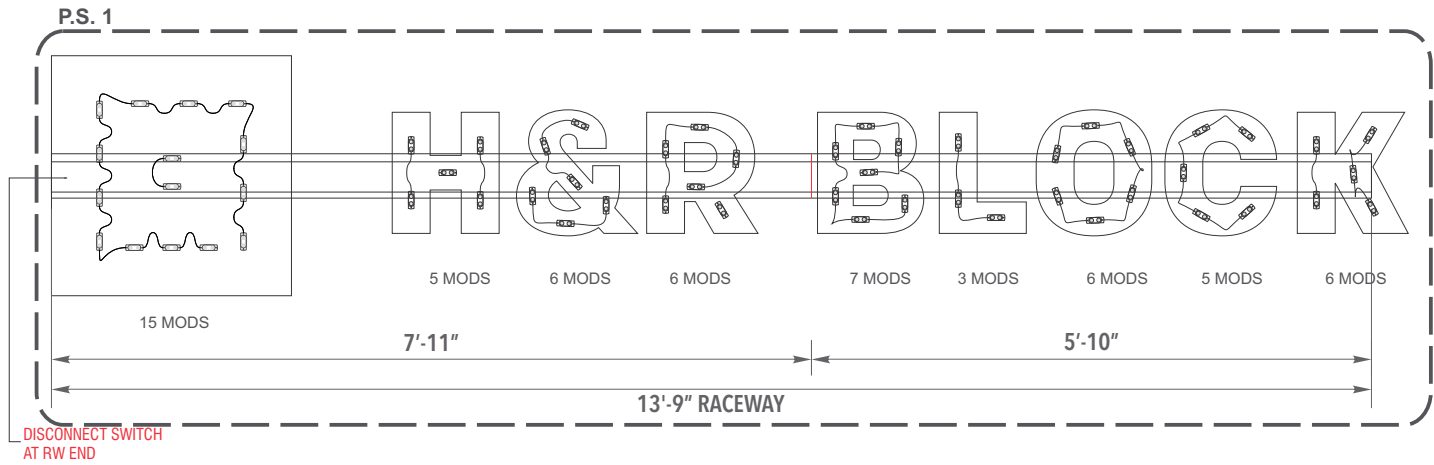

LED / RACEWAY LAYOUT
SCALE: 1/2"=1'-0"

FABRICATION SPECIFICATIONS		
1	PAN CHANNEL LETTERS	FACE MATERIAL
		WHITE ACRYLIC 2447
		TRIM CAP
		1" HRB GRAY
		RETURN DEPTH
2	PAN CHANNEL LOGO	5"
		RETURN COLOR
		PRE-PAINTED HRB GRAY
		BACKS
		3MM ACM
3	RACEWAY	ILLUMINATION
		WHITE LED
		MATERIAL
		ALUMINUM
		COLOR
		PER COLOR KEY

GENERAL NOTES

COLOR KEY


V1	VINYL	ARLON 2500 - GREEN 2586 TRANSLUCENT
P1	PAINT	MP#84430 SMOOTH SATIN FINISH
P2	PAINT	SW 6254 LAZY GRAY
NOTE: THE COLORS DEPICTED ON THIS RENDERING REPRESENT COLOR INTENT ONLY AND MAY NOT MATCH ACTUAL COLORS ON FINISHED PRODUCT. PLEASE REFER TO COLOR CALL-OUTS AND SPECIFIED VENDOR SAMPLES FOR APPROVED COLOR SPECIFICATIONS.		

SHIPPING LIST

MATERIAL	QTY.
1/2" FLEX CONDUIT	6'
1/2" FLEX CONNECTORS	2
TOUCH-UP PAINT	

ELECTRICAL REQUIREMENTS

VOLTS	120	AMP	0.80	CIRCUIT	1
-------	-----	-----	------	---------	---

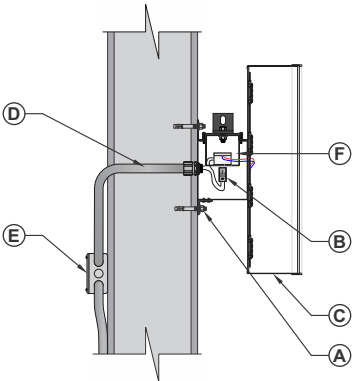

TYPICAL SECTION DETAIL
SCALE: 3/4" = 1'-0"

INSTALL

- A. Non-Corrosive Securement Using Appropriate Mounting Hardware Painted to Match Background.
- B. Disconnect Switch at Left End of Raceway
- C. 1/4"Ø Drain Holes.
- D. Plastic Pass-Through
- E. 20 amp 120 V. Circuits Required (Brought to within 6' of sign BY OTHERS)
- F. Raceway

APPROVED FASTENER SCHEDULE

	3/8" - 1/2" LAG SCREW	FOR USE WITH WOOD OR EIFS WALL SYSTEMS. 1 1/2" MIN PENETRATION (EXCLUDING TIP)
	1/4" - 3/8" THREADED ROD	FOR USE WITH WOOD, CONCRETE BLOCK OR EIFS WALL SYSTEMS
	3/8" RED HEAD L.D.T. (LARGE DIAMETER TAPCON)	FOR USE WITH CONCRETE BLOCK, BRICK OR CONCRETE. EMBED A MIN. OF 2 1/2".
	3/8" DIA. HILTI HIT ROD WITH HY150 MAX ADHESIVE	FOR USE WITH CONCRETE. EMBED A MIN. OF 2"
	3/8" DIA. HILTI HIT ROD WITH HY20 ADHESIVE	FOR USE WITH MASONRY AND BRICK. EMBED A MIN. OF 3 3/8"
	3/8" DIA. HILTI HIT ROD WITH HY20 ADHESIVE	FOR USE WITH CONCRETE BLOCK. EMBED A MIN. OF 2"
	3/8" DIA. HILTI HCL SLEEVE ANCHOR	FOR USE WITH CONCRETE, MASONRY AND BRICK. EMBED A MIN. OF 3 3/8".
	3/8" DIA. LAG WITH 3/8" SHIELD & WASHER	FOR USE WITH CONCRETE, MASONRY AND BRICK - EMBED A MIN. OF 2"
	#10 (3") HEX SCREW W/ FENDER WASHER INTO PLASTIC WALL ANCHOR	USE WITH CONCRETE, MASONRY & BRICK. FOR USE WITH SMALL/LIGHTWEIGHT LETTERS & CABINETS

MANUFACTURING REVISIONS

	ECO #	DESCRIPTION - INITIALS
A		
B		
C		

It is the intent and purpose of this color rendering to provide a basic color representation of your sign finish and color. However, digital media and printed colors will vary from actual paint finish and color. Existing painted surfaces will have a perceptible difference in shade and sheen from your sign finish. Providing a sample of the paint you wish to match or a Matthews paint color formula will minimize the differences.

image national signs
...bringing your image to light!

16265 Star Rd., Nampa, ID 83687 - toll free: 800.592.8058 - tele: 208.345.4020
imagenational.com

U.S. & P.R. - All signs conform to UL-48/2161 (labeled accordingly) & must comply with UL-41.1 install procedures. Canada - all signs must be CAS compliant. This sign(s) is intended to be installed in accordance with requirements of article 600 of the National Electrical Code and/or applicable local codes. This includes proper grounding and bonding of the sign.

NAMPA PLANT -
UL #433195-001

Client: H & R BLOCK

Site: Site # 24168
1127 NE Rice Rd.
Lee's Summit, MO 64086

Date: 1/31/25

Designer: SO
Account Manager: CS

Reviewed by: XX
Engineer: XX

File: HRB-24168-Lees Summit MO-R1


H&R BLOCK

Page No.

DETAILS

© 2025 Image National, Inc. This design is an original work of authorship by Image National, Inc. (image) which owns the copyright protection by the copyright law of the United States (title 17, U.S. Code). All rights are reserved by image and, until the use of this design is authorized by image in writing, image owns the exclusive rights to: a) reproduce this design in copies, in graphic form or as a sign; b) prepare derivative works based upon the design; c) distribute copies of the design by sale or other transfer of ownership; and d) display the design publicly.

H & R BLOCK
ESTIMATED PRICING

 

It is the intent and purpose of this color rendering to provide a basic color representation of your sign finish and color. However, digital media and printed colors will vary from actual paint finish and color. Existing painted surfaces will have a perceptible difference in shade and sheen from your sign finish. Providing a sample of the paint you wish to match or a Matthews paint color formula will minimize the differences.

<div>image national signs</div> <div>...bringing your image to light!</div> <div><div>in</div><div>TM</div></div> <div>16265 Star Rd., Nampa, ID 83687 - toll free: 800.592.8058 - tele: 208.345.4020</div> <div>imagenational.com</div>	<div><div><div>UL</div><div>UNDERWITERS LABORATORIES ELECTRIC SIGN</div></div><div>NAMPA PLANT - UL #433195-001</div></div> <div><div>U.S. & P.R. - All signs conform to UL-48/2161 (labeled accordingly) & must comply with UL-41.1 install procedures. Canada - all signs must be CAS compliant. This sign(s) is intended to be installed in accordance with requirements of article 600 of the National Electrical Code and/or applicable local codes. This includes proper grounding and bonding of the sign.</div></div>	Client: H & R BLOCK		<div>🏠</div>	File: HRB-24168-Lees Summit MO-R1		Page No.
		Site: Site # 24168 1127 NE Rice Rd. Lee's Summit, MO 64086	Date: 1/31/25		<div><div></div><div>H&R BLOCK</div></div>	DETAILS	
			Designer: SO	Reviewed by: XX			
			Account Manager: CS	Engineer: XX			