


One (1) Set of Channel Letters on a Raceway




East Elevation

Building - 20'x 20.75'
415 SQ FT

Sign - 18'x 1.8'
32.4 SQ FT

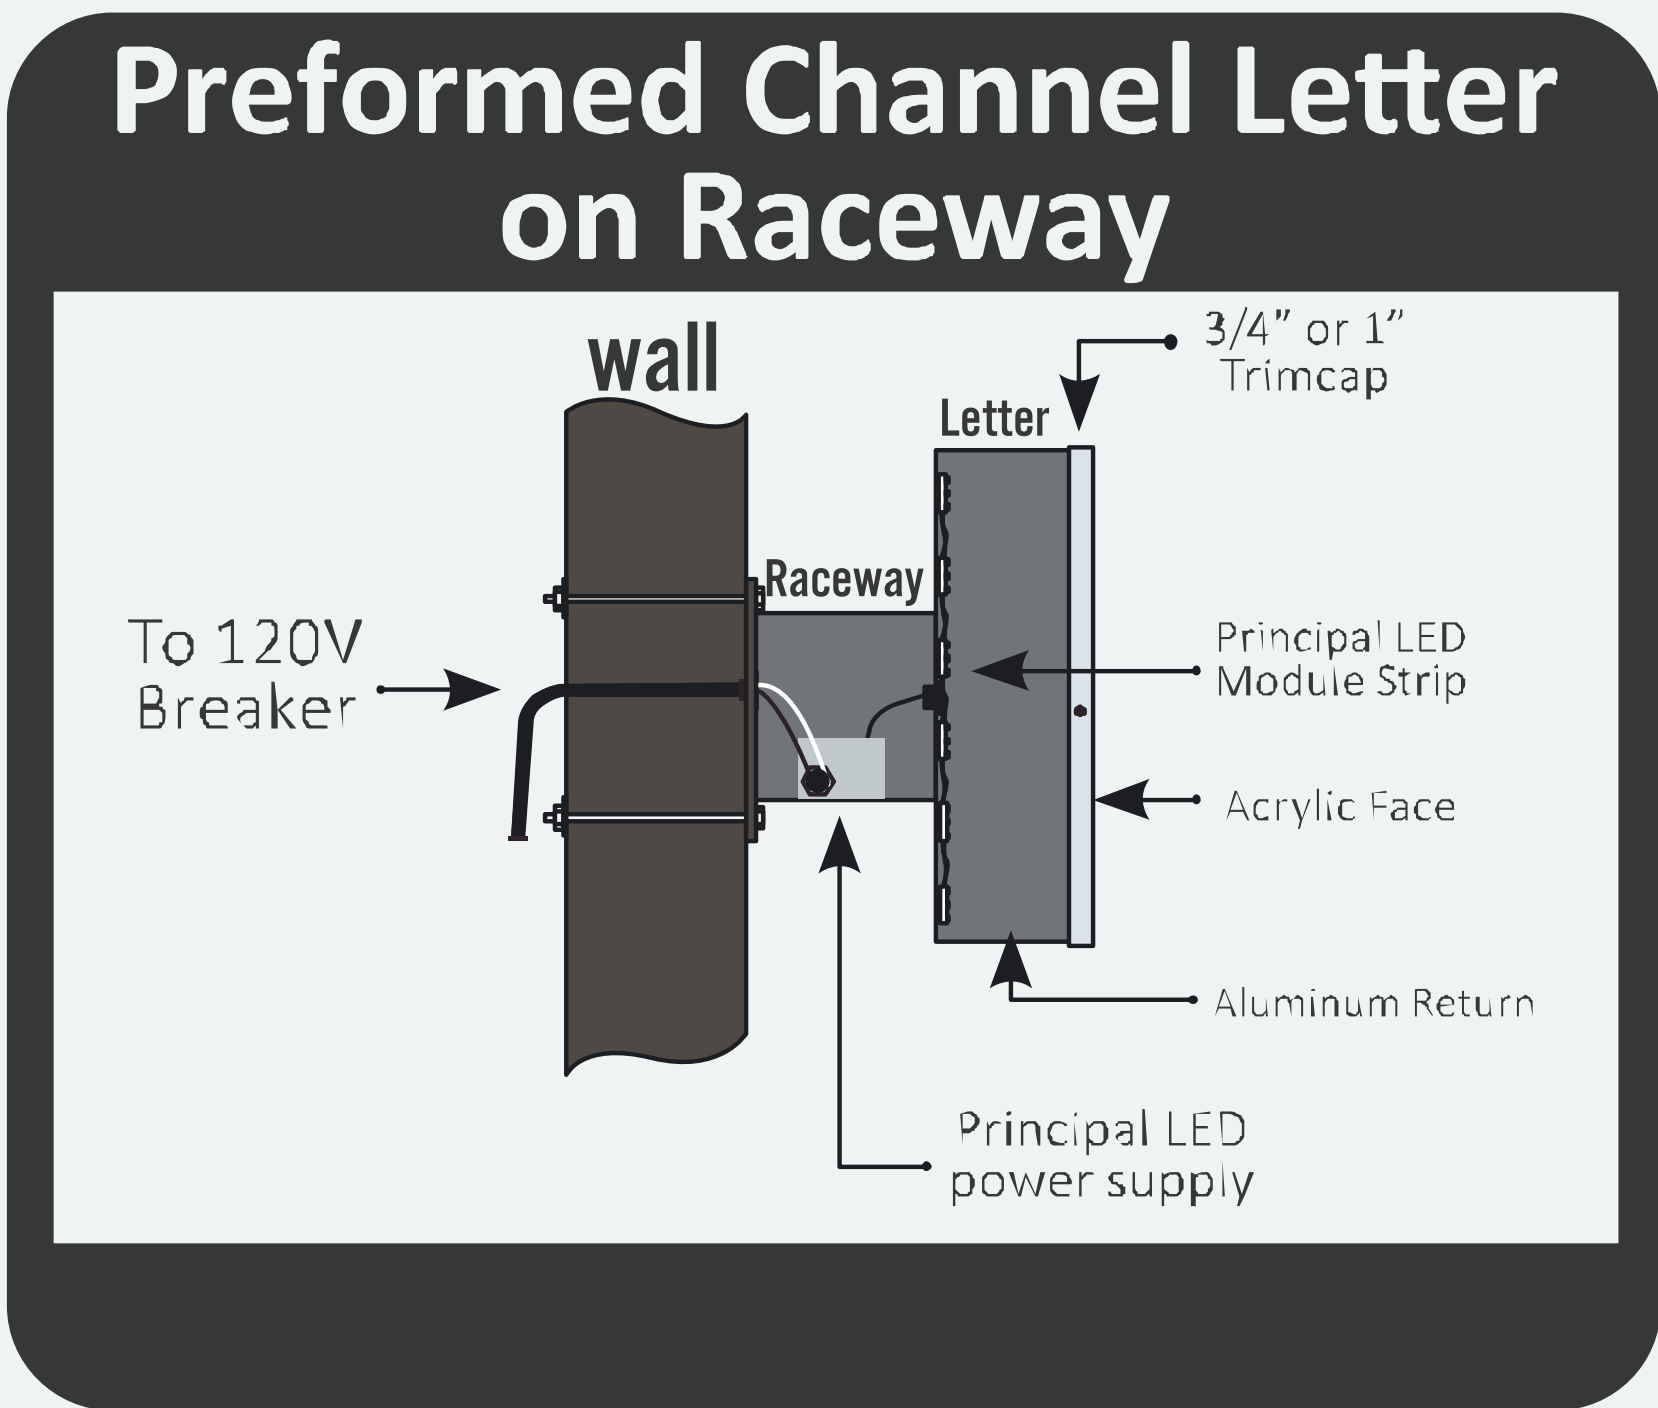

 <p>319 S Osage Street Independence, MO 64050 816-254-1919</p>	CUSTOMER NAME: Eric Kautzi		DESIGNER RL	APPROVAL:		REVISIONS:	NOTES:
	PROJECT NAME: China Dragon J						
	LOCATION: 204 NW Oldham Pkwy, Lee's Summit, MO 64081						
	OPPORTUNITY / P.O. NO(#):	SALES: Ron Little		(X) _____			
	ORIGINAL FILE NAME: China Dragon J R05						
				Approval Date: _____		1. _____	
						Rendering & Presentation	