



MHT: #19.02
Drawn by: Tim Van Pelt
Foreman: Dennis Rumback
Setup: 01/31/25
WO#: 24232997-805127
Job#: 1112501818

Setup / Billing Detail:


- Single Lane Closure - TC1 - Qty 2
- Flagging Lane Closure - TC2 - Qty 1
- Add'l Signs - TC11 - Qty 5
- Add'l Flaggers - TC25 - Qty 3

LEGEND

- EASTBOUND TRAFFIC PATTERN
- SIGNALIZED INTERSECTION
- WORK AREA

SUMMARY

- 11 - Road Work Ahead
- 1 - Right Lane Closed Ahead
- 1 - Transition Symbol
- 1 - Center Lane Closed
- 1 - Turn Lane Closed
- 2 - Use Both Lanes (Dbl Down)
- 1 - Reverse Curve Left
- 1 - Reverse Curve Right
- 2 - Two Way Traffic
- 1 - Be Prepared To Stop
- 5 - Flagger Symbols
- 8 - Keep Right
- 1 - No Left Turn
- 120 - Cones/Delineators
- 2 - Arrowboard
- 5 - Flaggers

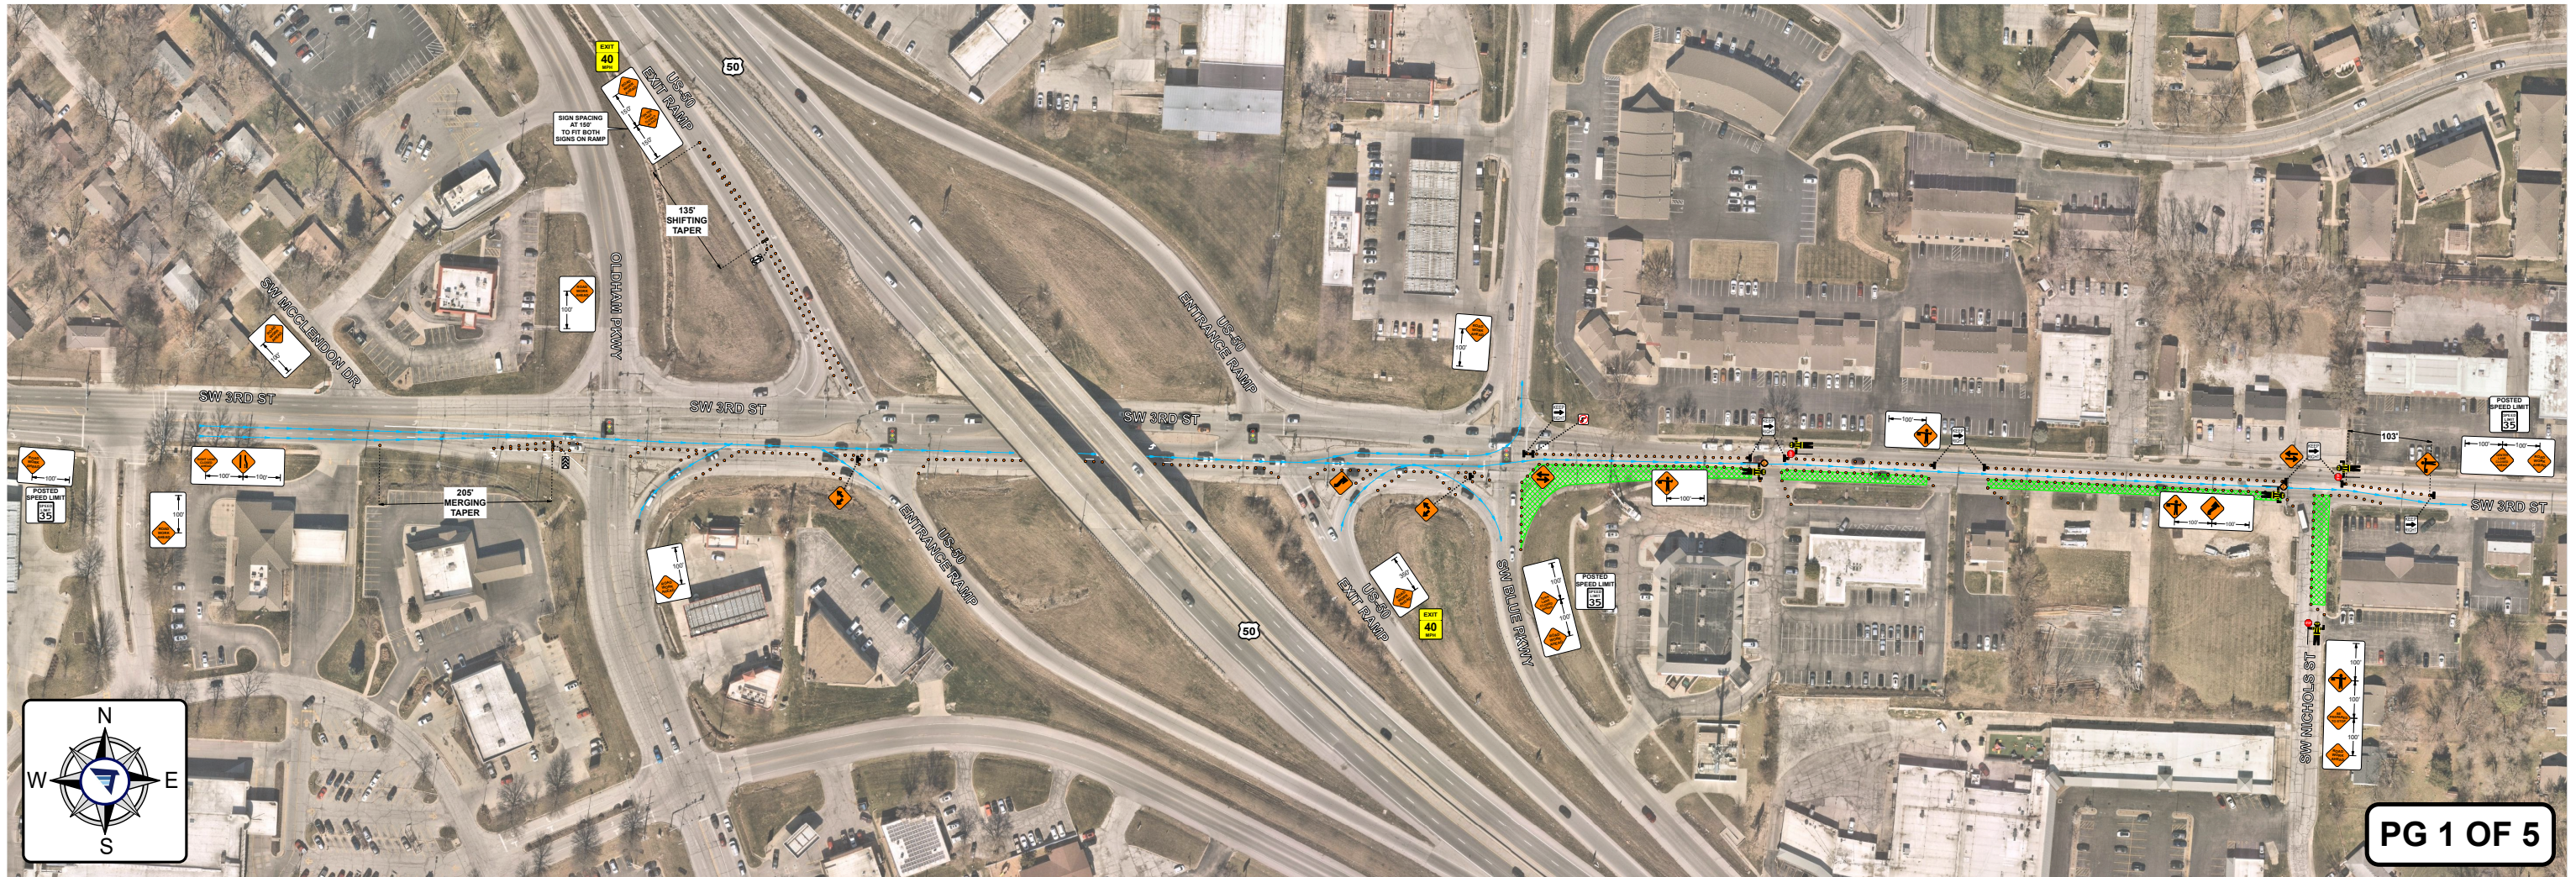



MHT: #19.02
Drawn by: Tim Van Pelt
Foreman: Dennis Rumback
Setup: 01/31/25
WO#: 24232997-805127
Job#: 1112501818





Setup / Billing Detail:

- Single Lane Closure - TC1 - Qty 2
- Flagging Lane Closure - TC2 - Qty 1
- Add'l Signs - TC11 - Qty 3
- Add'l Flaggers - TC25 - Qty 3

SW MCCLENDON DR


SW 3RD ST

OLDHAM PKWY

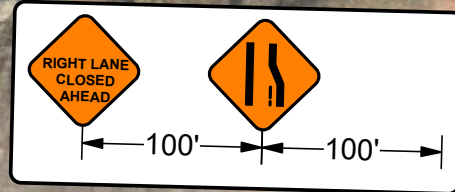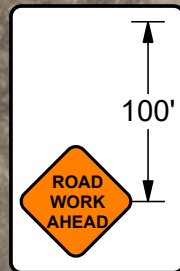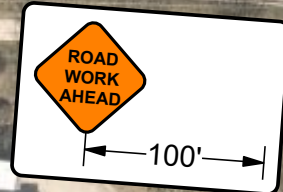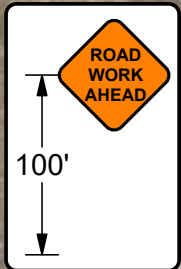

205'
MERGING
TAPER





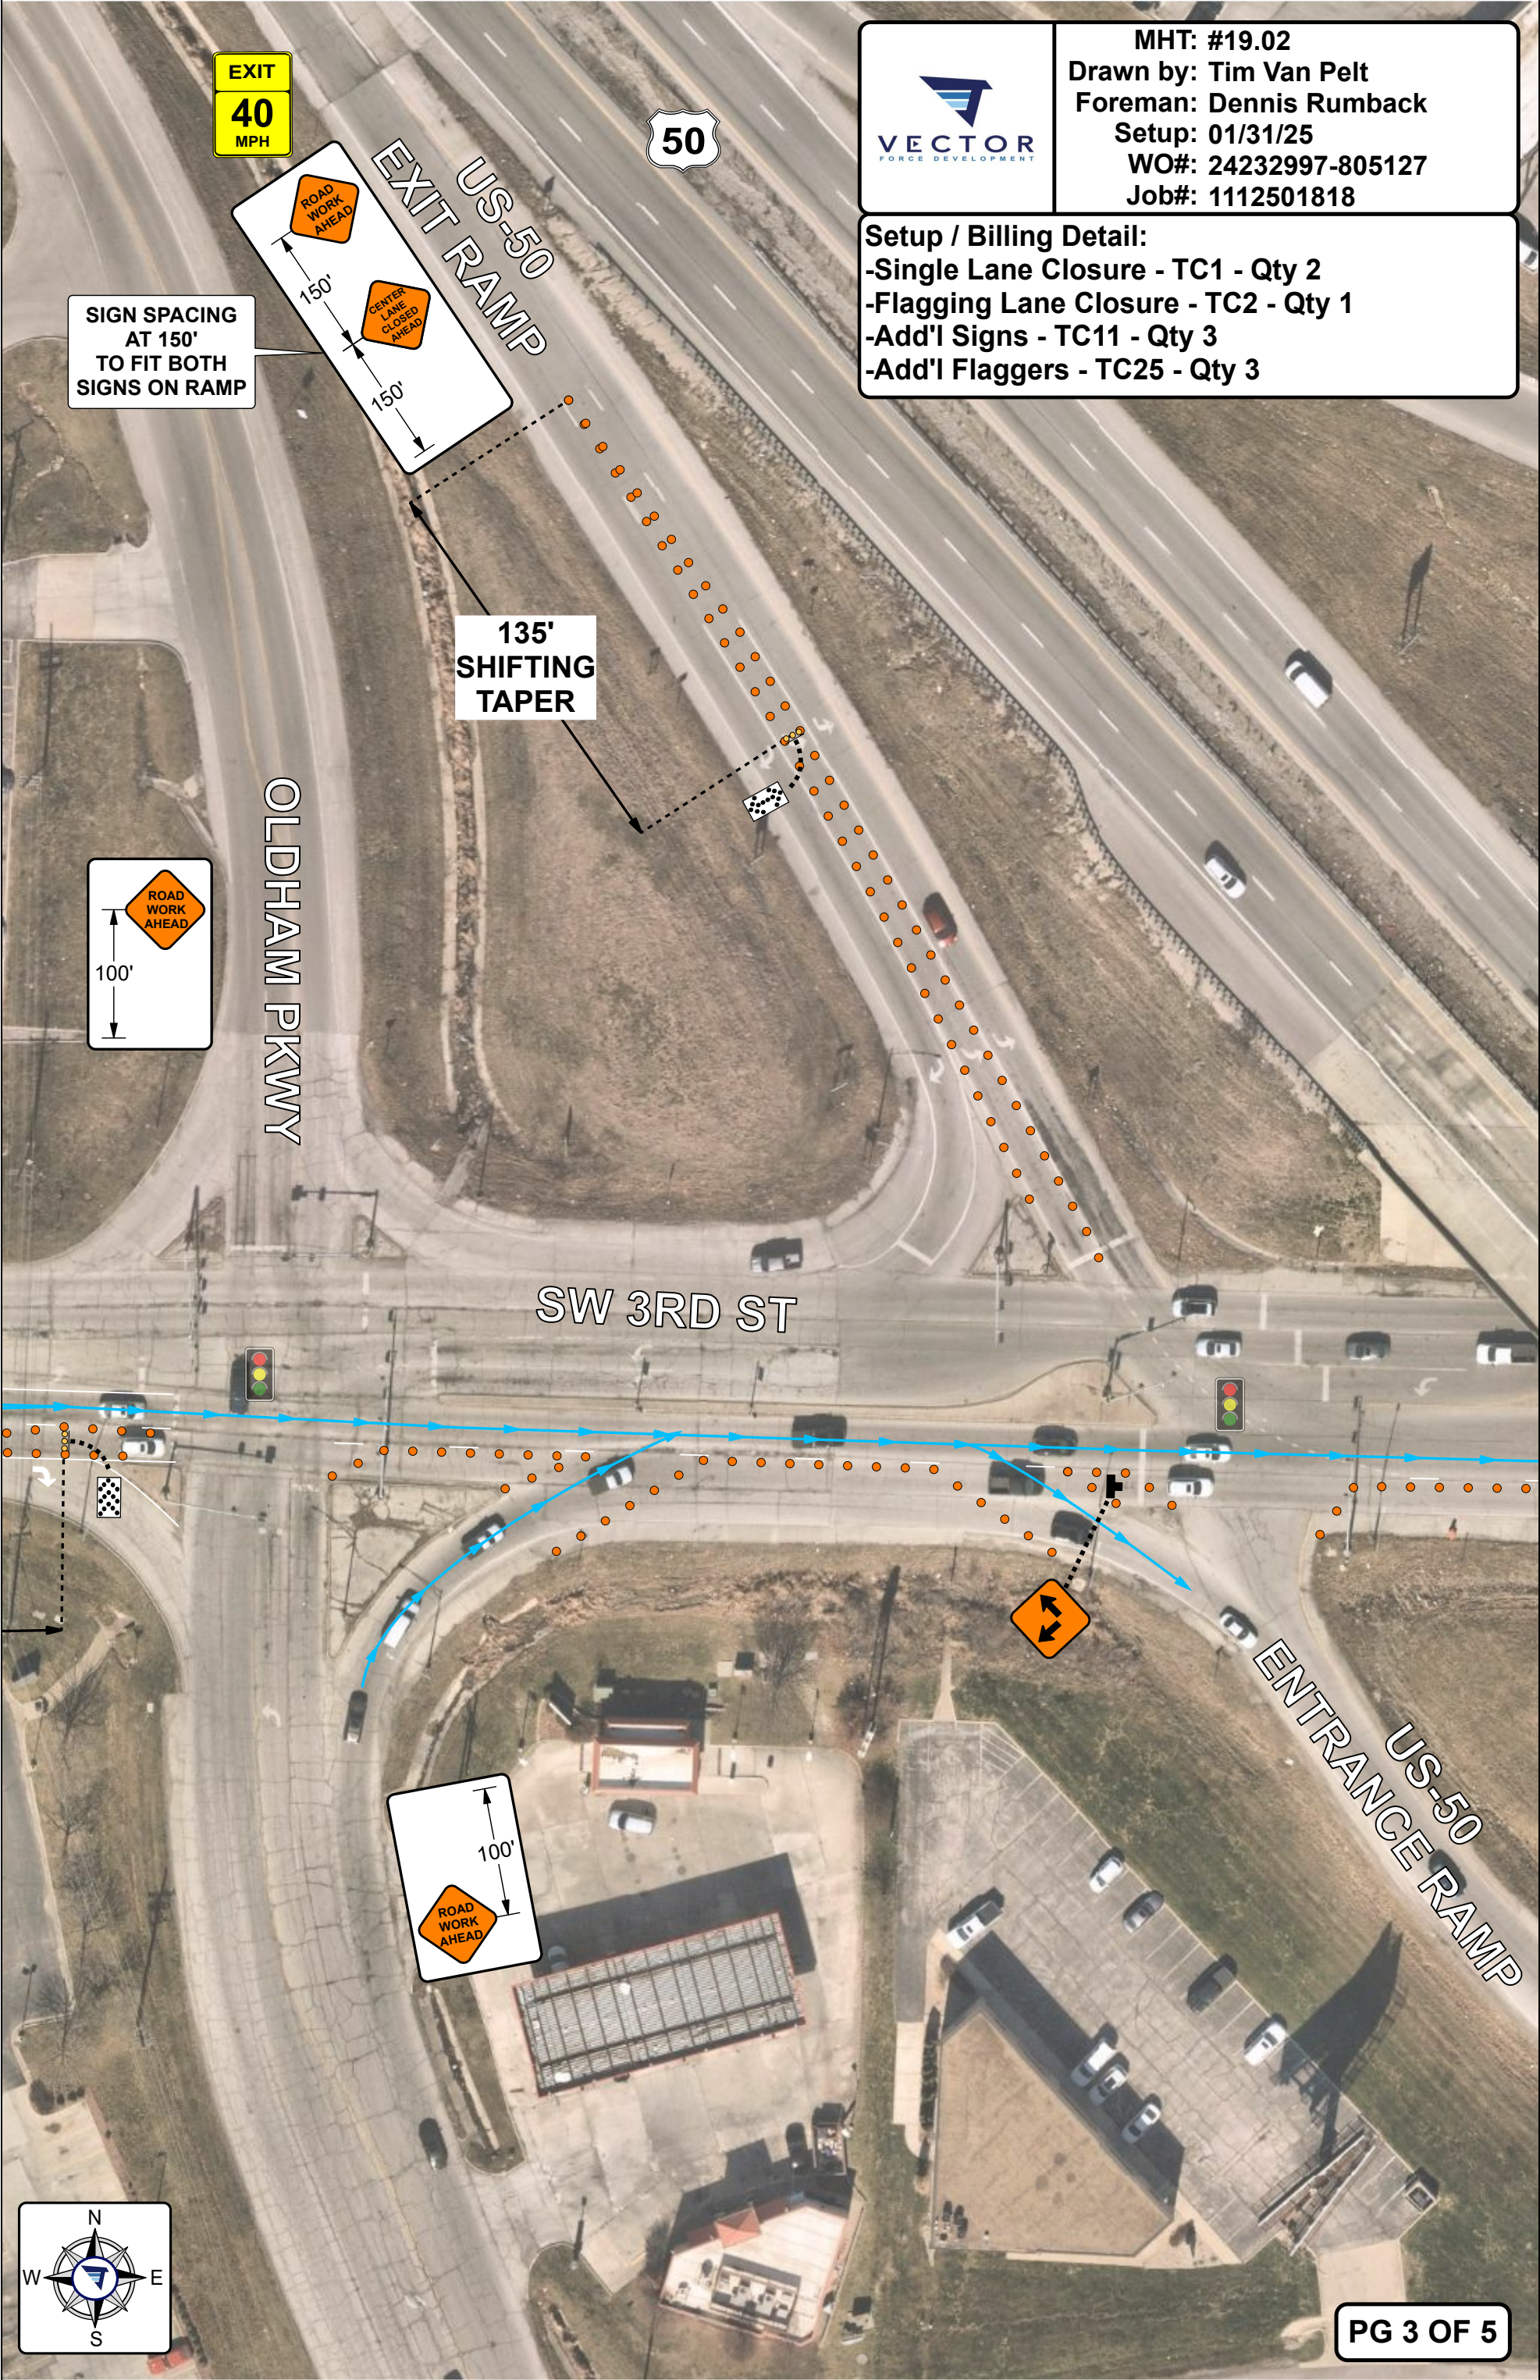

Setup / Billing Detail:

- Single Lane Closure - TC1 - Qty 2
- Flagging Lane Closure - TC2 - Qty 1
- Add'l Signs - TC11 - Qty 3
- Add'l Flaggers - TC25 - Qty 3



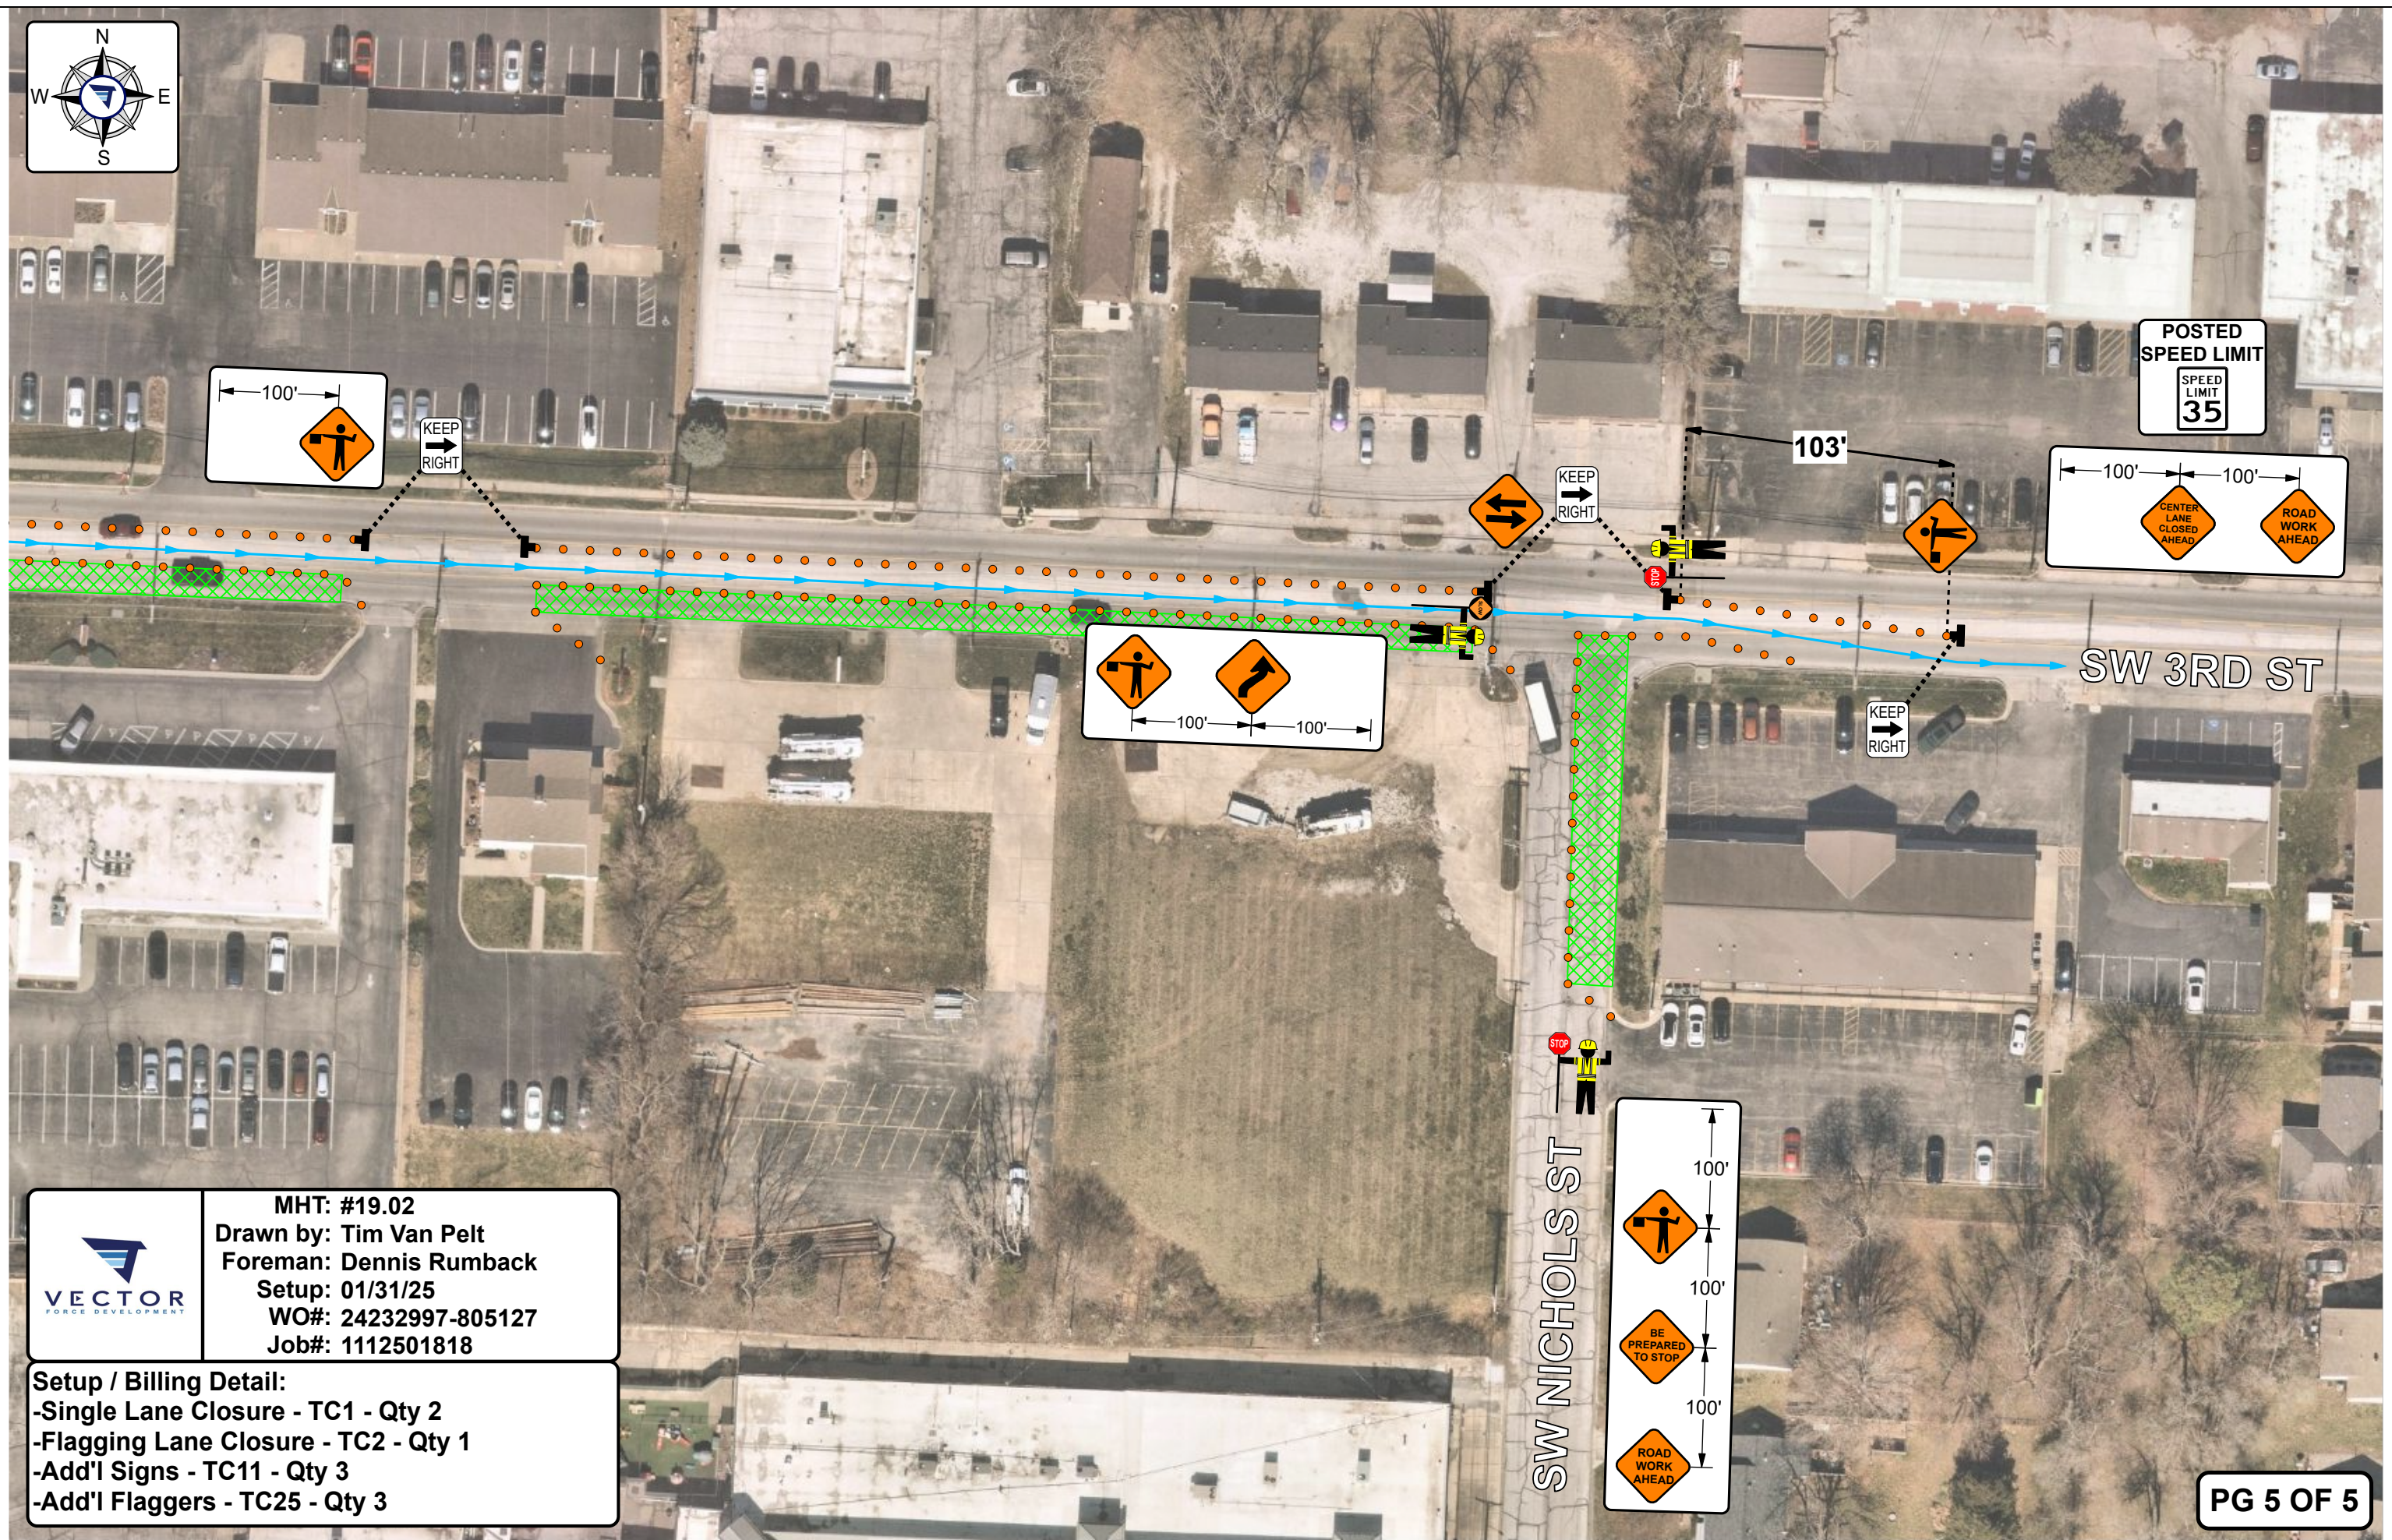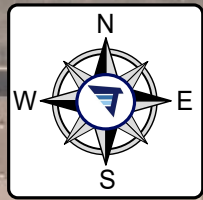



MHT: #19.02
Drawn by: Tim Van Pelt
Foreman: Dennis Rumback
Setup: 01/31/25
WO#: 24232997-805127
Job#: 1112501818

Setup / Billing Detail:
-Single Lane Closure - TC1 - Qty 2
-Flagging Lane Closure - TC2 - Qty 1
-Add'l Signs - TC11 - Qty 3
-Add'l Flaggers - TC25 - Qty 3