


DATE PRINTED: 02/27/2025 11:57:16 AM
FILE PATH: C:\Users\jason\OneDrive\Documents\11767\HYUNDAI PREMIER AUTO OUTLET\STRUCTURAL\OUT\2024-12-27 Lee's Summit Hyundai.rvt
Contract: 2024-016 Lee's Summit Hyundai

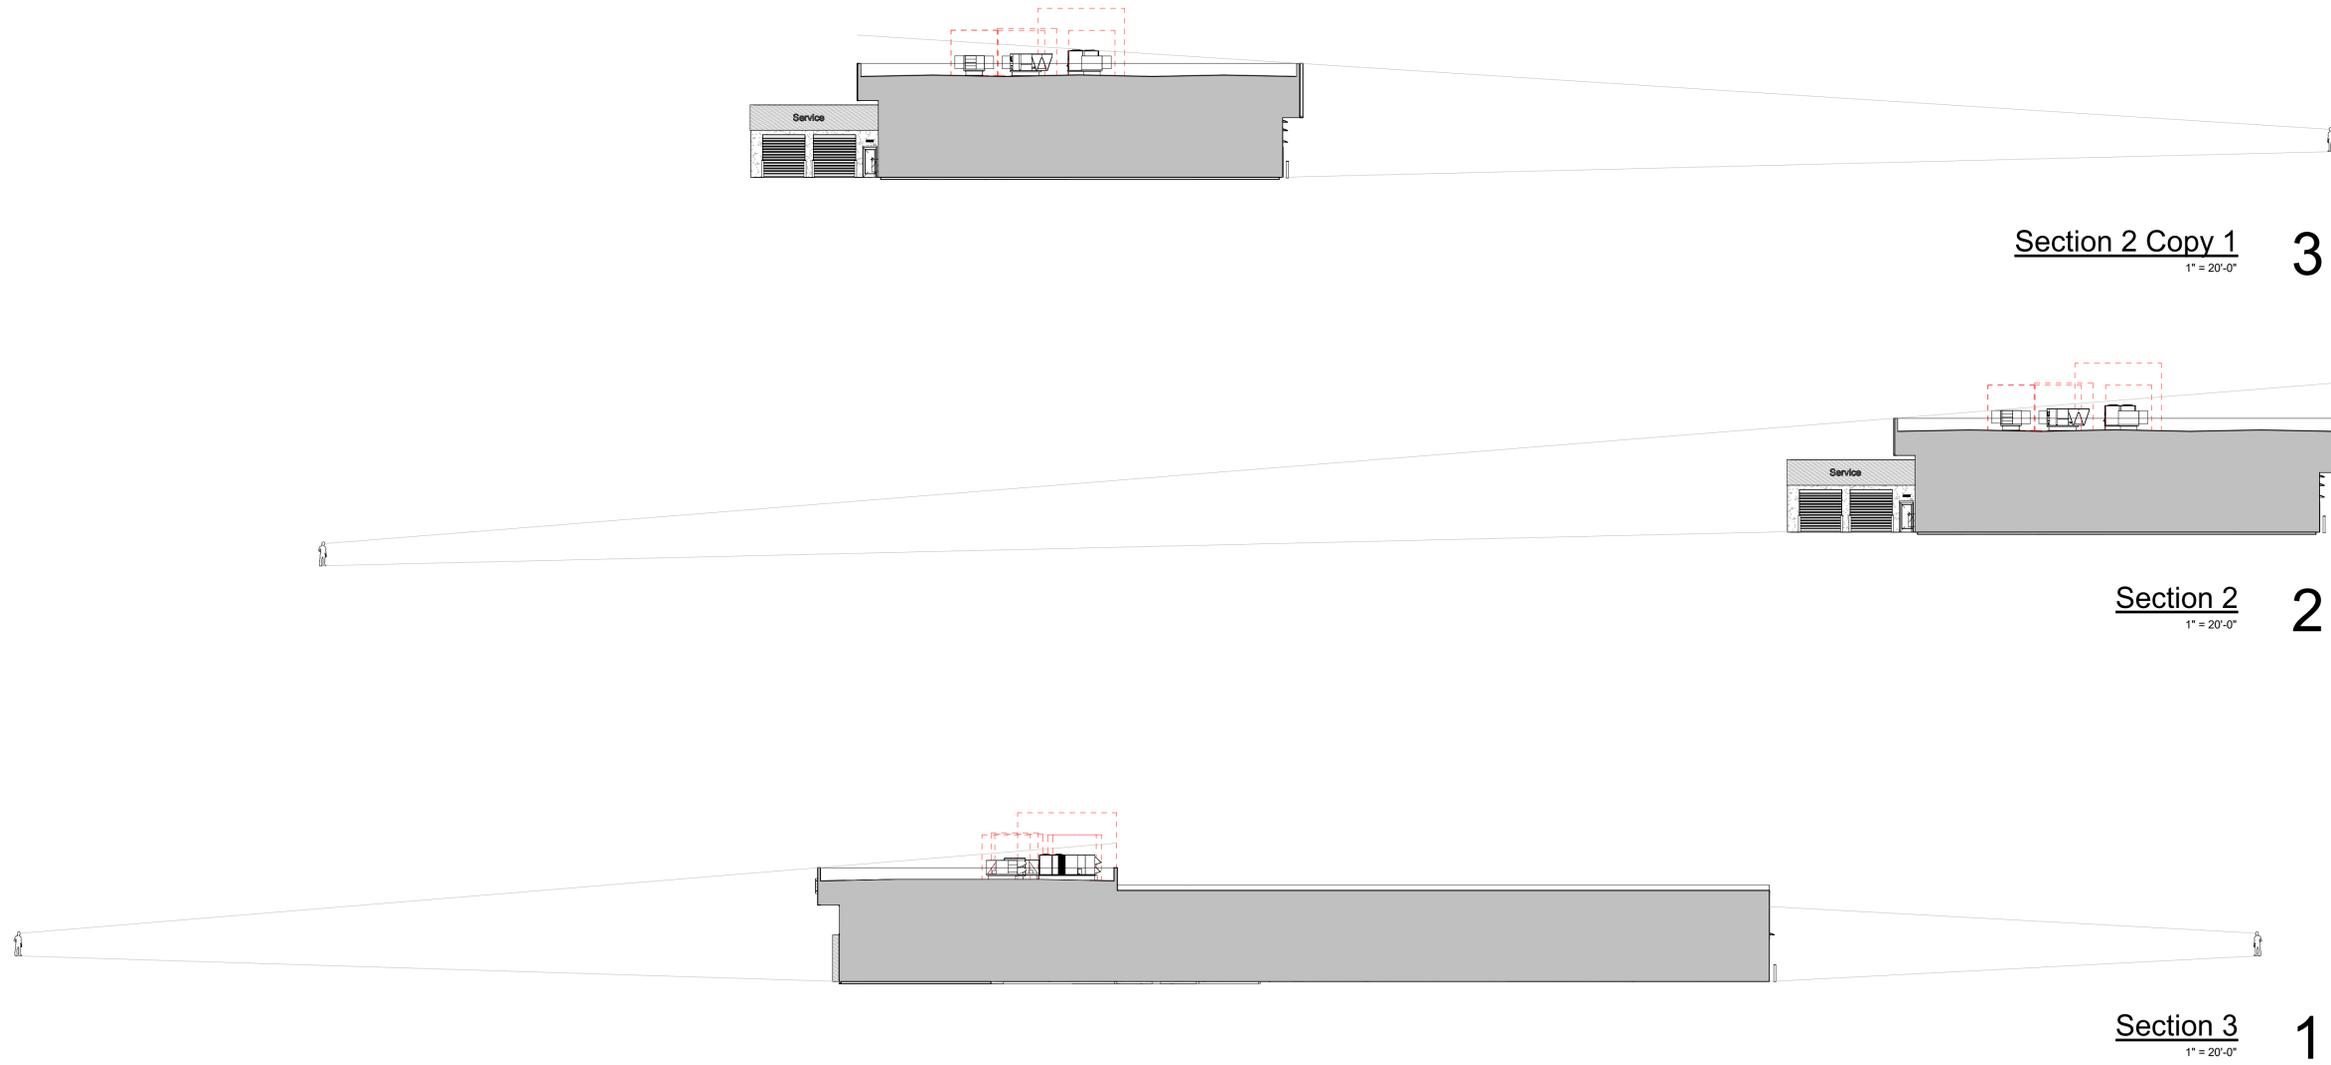

CONSTRUCTION DOCUMENTS	
DATE:	12-27-2024
2024-016	
REVISIONS	
1	CITY COMMENTS 02-26-2025

LEE'S SUMMIT HYUNDAI PREMIER AUTO
OUTLET
1231 NW WARD RD, LEES SUMMIT, MO 64086

DRAWINGS NOT FOR
CONSTRUCTION UNLESS
PROFESSIONAL STAMP, SIGNATURE
& DATE IS PROVIDED.

DRAWN BY: JES
CHECKED BY: BJF

FALK
ARCHITECTS
© 2024 Falk Architects Inc

STUDY

RTU VISIBILITY STUDY

FALK ARCHITECTS INC