

# DIRECTIONAL 3 ENTRANCE H




PROPOSED



EXISTING

-  7125-120 SATIN ALUMINUM
-  7125-197 LIGHT NAVY  
DIGITALLY PRINTED PMS 540C REFLECTIVE
-  680-10 WHITE  
REFLECTIVE
-  680-76 LIGHT BLUE  
REFLECTIVE
-  7125-41 DARK GRAY

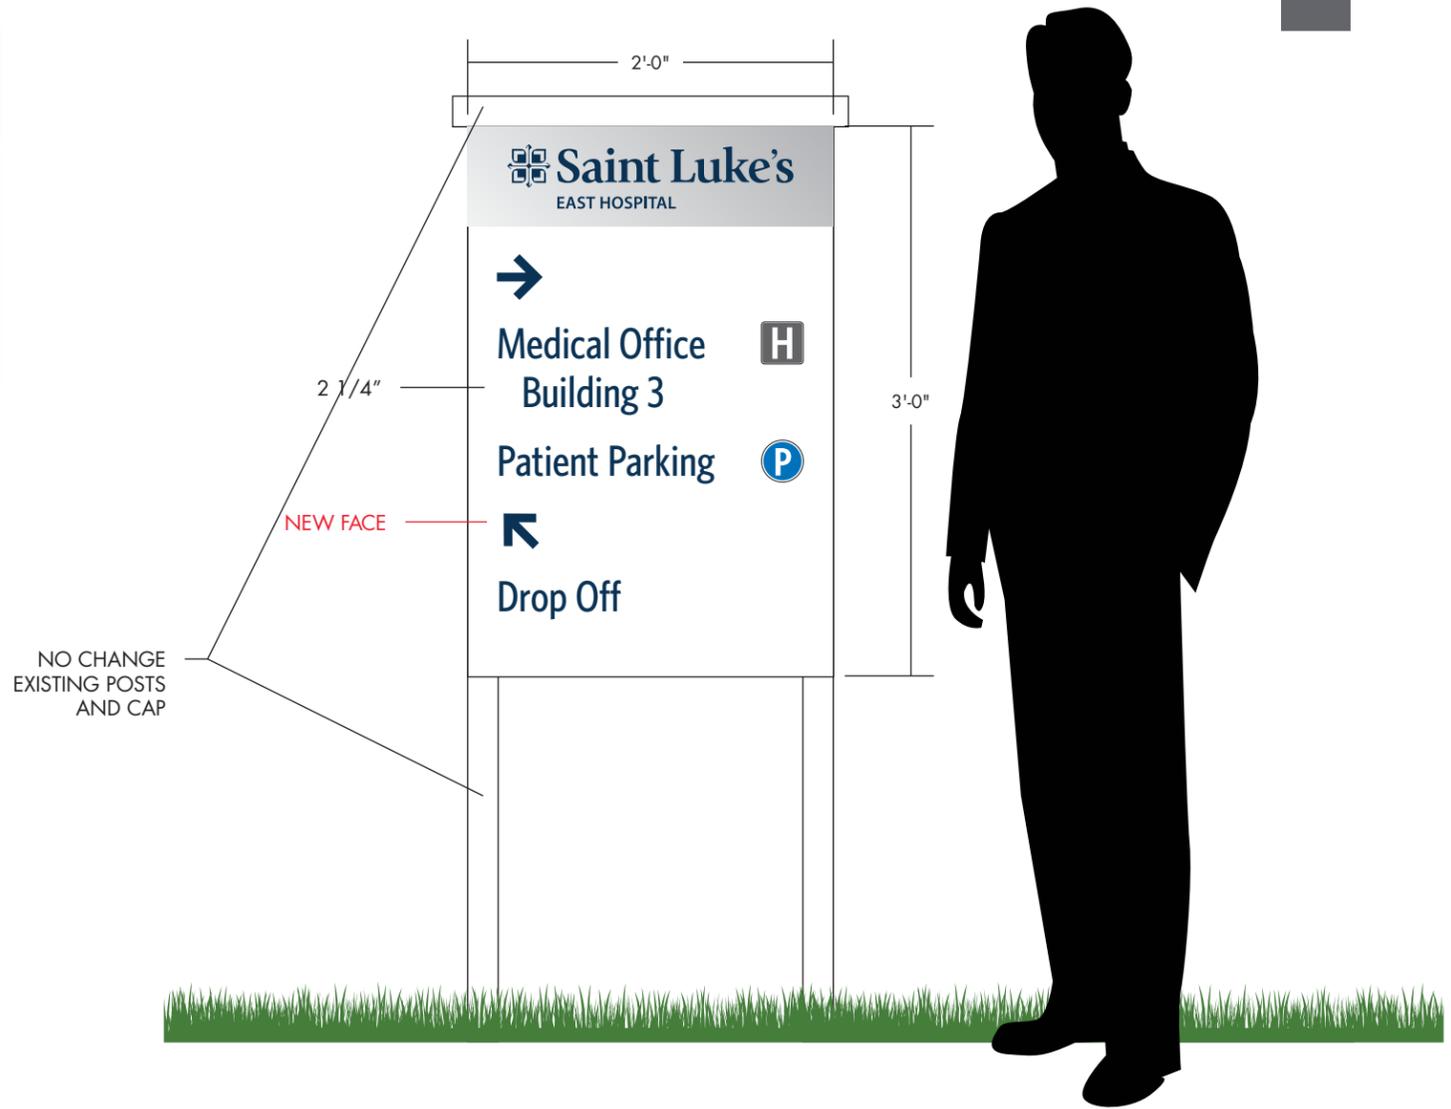

All noted dimensions are approximate and may be modified slightly during manufacturing to allow proper component usage.

**SPECIFICATIONS:**

DIRECTIONAL 3, ENTRANCE H

- REMOVE AND DISPOSE OF EXISTING SIGN PANEL FROM FACE OF EXISTING NON-ILLUMINATED DIRECTIONAL SIGN
- PRODUCE AND INSTALL (1) ALUMINUM PANEL PAINTED WHITE WITH APPLIED 7125-120 SATIN ALUMINUM, REFLECTIVE WHITE, 7125-197 LIGHT NAVY, 7125-41 DARK GREY, REFLECTIVE LIGHT BLUE AND DIGITALLY PRINTED PMS 540 REFLECTIVE BLUE VINYL GRAPHICS

**CUSTOMER:** SAINT LUKE'S EAST HOSPITAL  
**NAME:** ANDY AMOR  
**LOCATION:** 100 NE ST LUKES BLVD  
 LEE'S SUMMIT, MO 64086

**DATE:** 12/13/24  
**DESIGN NO:** QT-J28594  
**ARTIST:** JH

**SCALE:** 1" = 1'

**APPROVED:**

**DATE:**



**LUMINOUSNeonInc**  
 ART & SIGN SYSTEMS