



DIRECTIONAL EXIT




PROPOSED

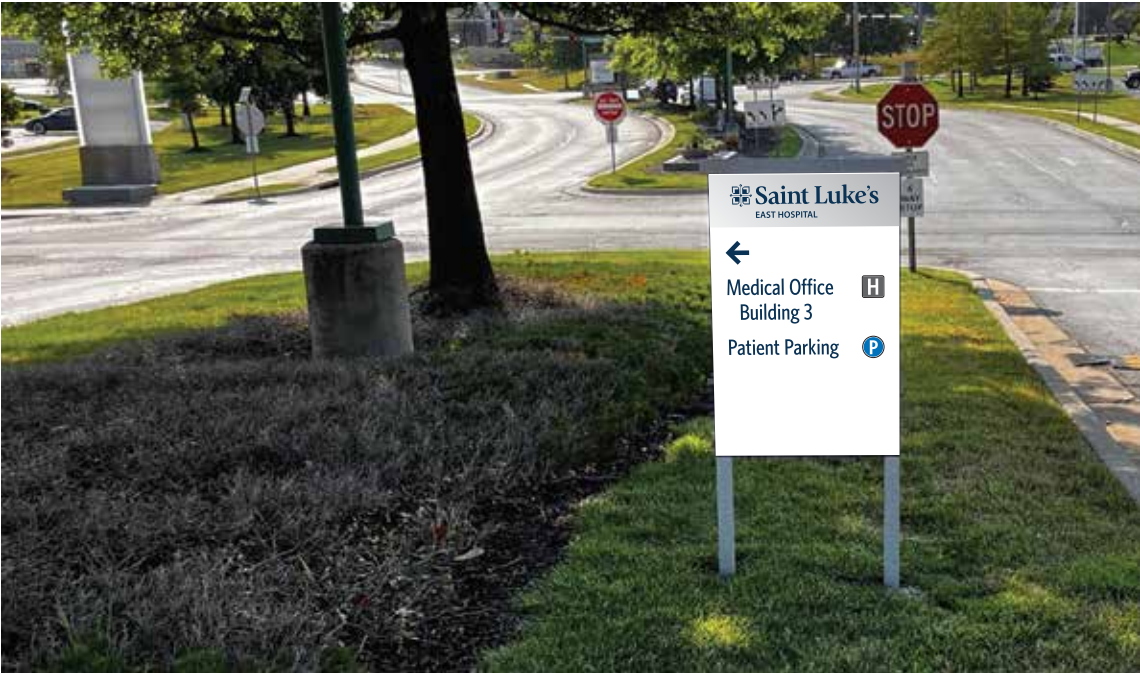

EXISTING

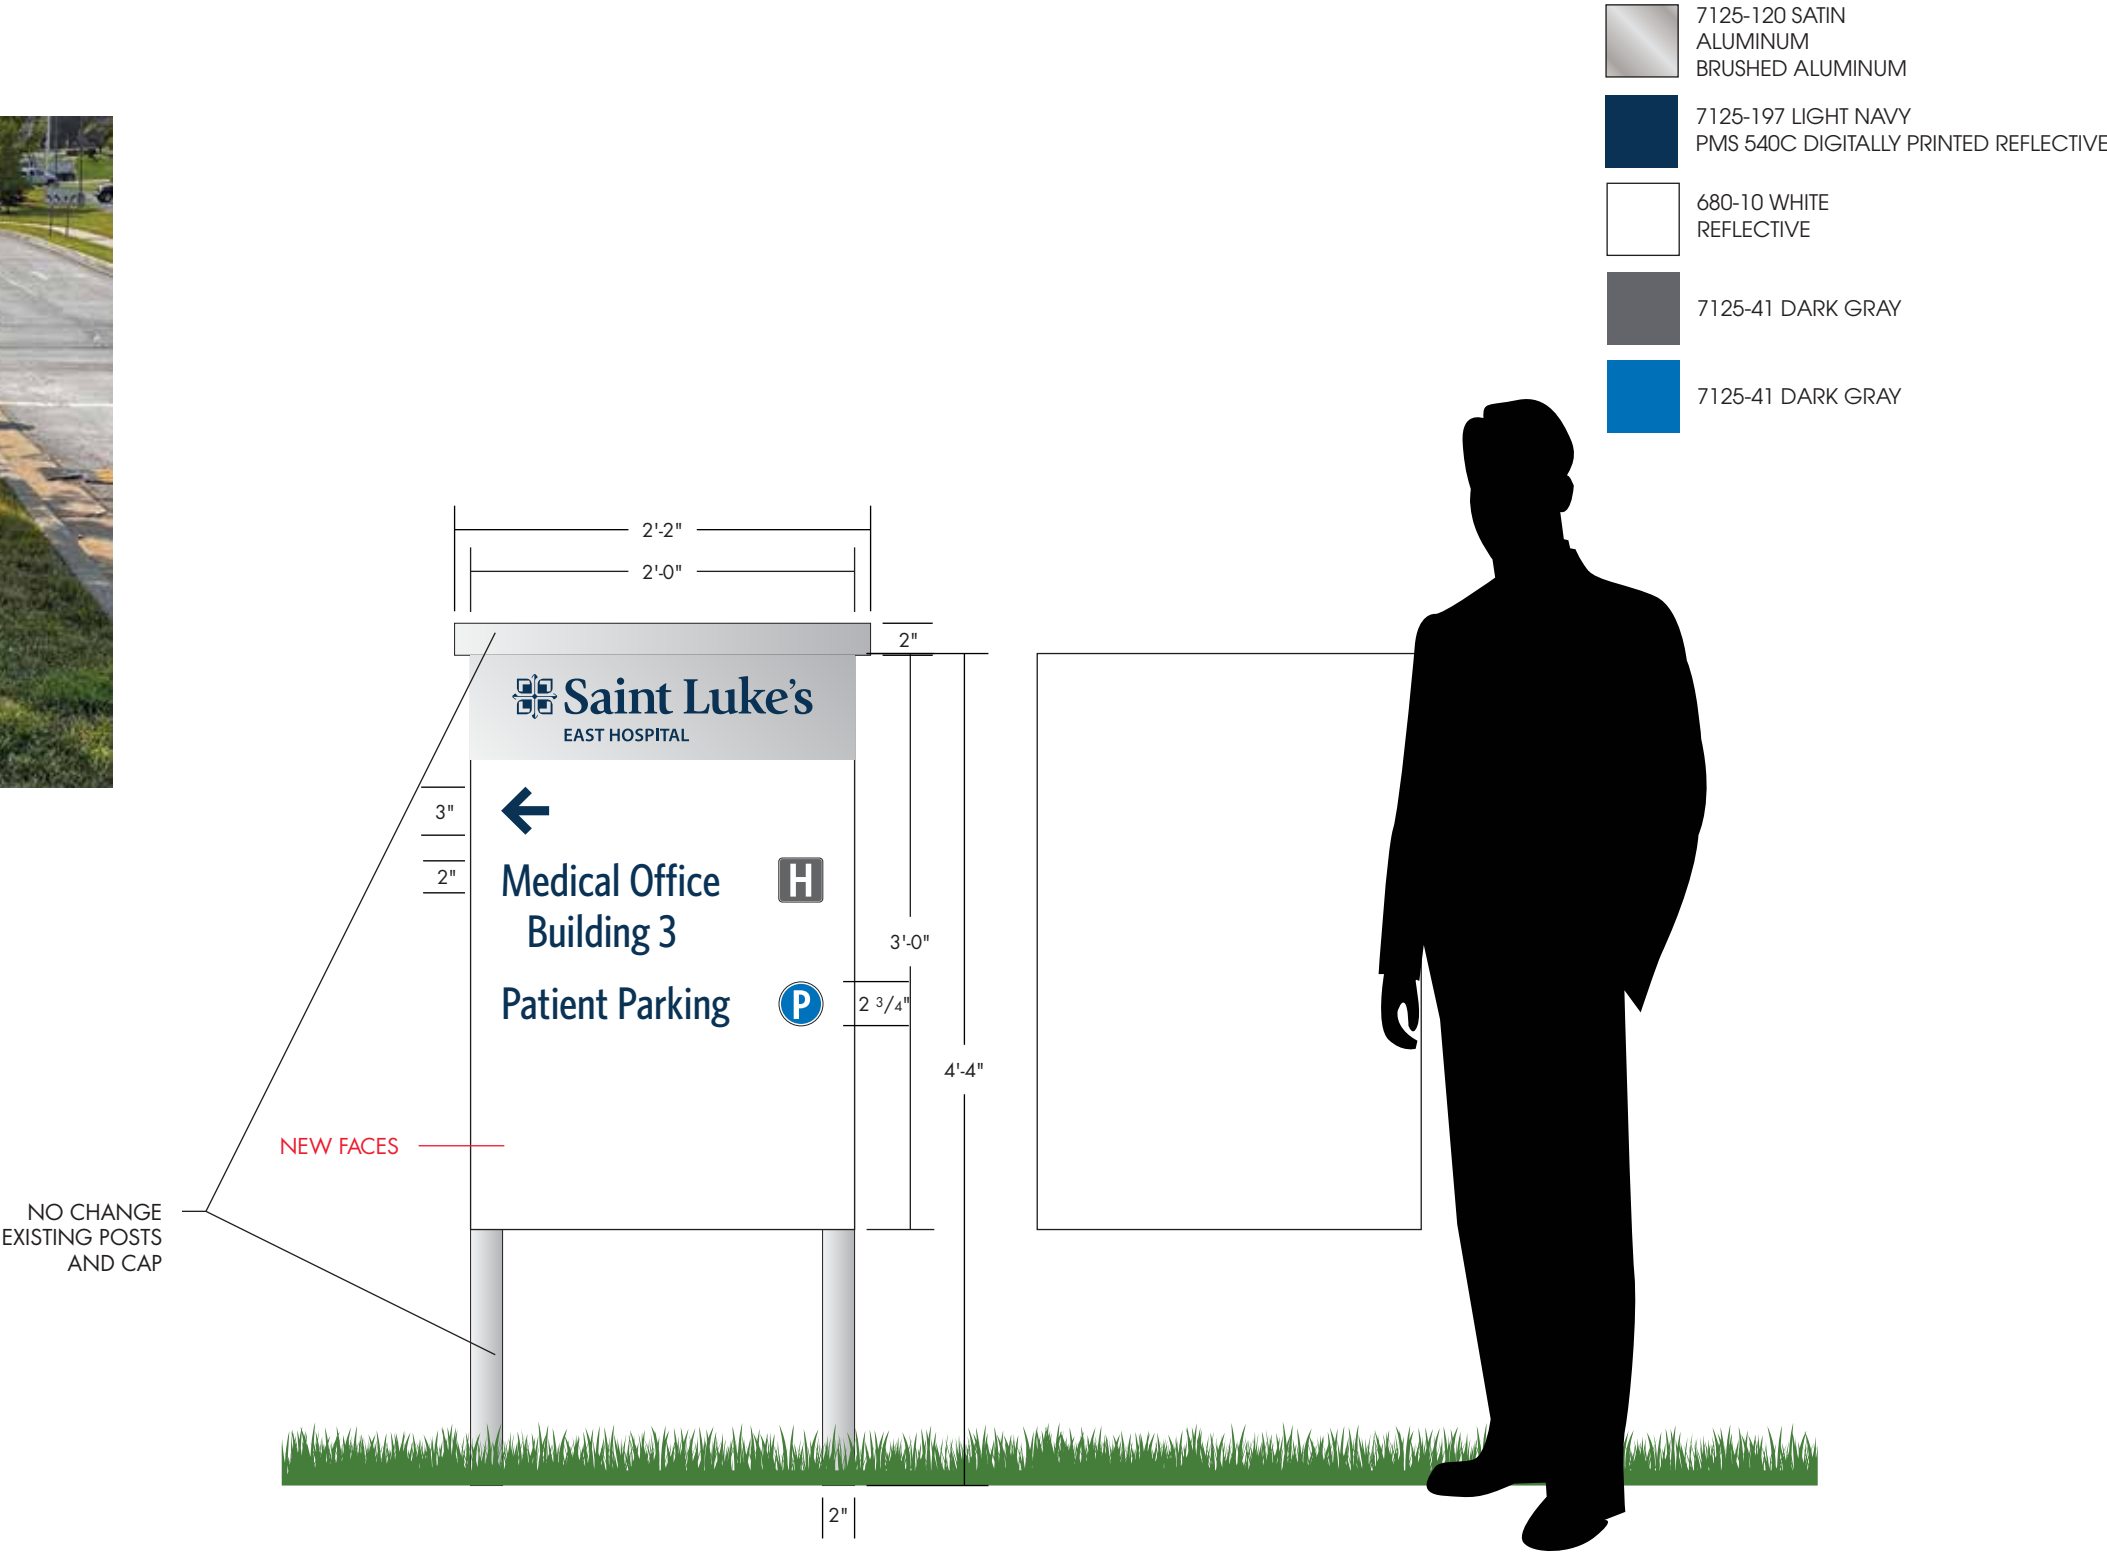

All noted dimensions are approximate and may be modified slightly during manufacturing to allow proper component usage.

<b>SPECIFICATIONS:</b> DIRECTIONAL EXIT <ul style="list-style-type: none"><li>• PRODUCE AND INSTALL (2) NEW ALUMINUM FACES FOR EXISTING NON-ILLUMINATED DIRECTIONAL</li><li>• REPLACEMENT FACES PAINTED WHITE WITH APPLIED VINYL GRAPHICS IN 7125-120 SATIN ALUMINUM, 7125-197 LIGHT NAVY, 680-10 WHITE REFLECTIVE, 7125-41 DARK GRAY, DIGITALLY PRINTED PMS 540C REFLECTIVE AND 7125-47 INTENSE BLUE</li></ul>	<b>CUSTOMER:</b> SAINT LUKE'S EAST HOSPITAL <b>NAME:</b> ANDY AMOR <b>LOCATION:</b> 100 NE ST LUKES BLVD LEE'S SUMMIT, MO 64086	<b>DATE:</b> 12/13/24 <b>DESIGN NO:</b> QT-J28595 <b>ARTIST:</b> JH	
	<b>SCALE:</b> 1" = 1'		
	<b>APPROVED:</b> _____ <b>DATE:</b> _____		