

- GENERAL NOTES - EXTERIOR ELEVATIONS:**
- RE: SHEET G-011 FOR ADDITIONAL GENERAL NOTES THAT ARE APPLICABLE.
 - DIMENSIONS SHOWN ON THE EXTERIOR ELEVATIONS ARE TO THE FACE OF EXTERIOR WALL, FACE OF MASONRY (FOM), FACE OF CONCRETE WALLS (FOC), AND COLUMN GRID LINES, UNLESS OTHERWISE NOTED OR INDICATED.
 - RE: THE WINDOW TYPES SHEET FOR ALL EXTERIOR WINDOW TYPES AND GLASS TYPES.
 - ALL EXPOSED STEEL INCLUDING COLUMNS AND LINTELS TO BE PAINTED WP4.
 - ALL SEALANT JOINTS TO MATCH ADJACENT FINISH, TYP.
 - ALL EXTERIOR DOORS TO BE PAINTED WP4.
 - METAL COPINGS TO MATCH METAL PANEL.

MATERIAL KEYNOTES

05.50E	METAL LADDERS
05.52B	STAINLESS STEEL PIPE/ TUBE RAILING
07.71F	PREFINISHED METAL SCUPPER BOX
22.14C	LAMBS TONGUE
26.51B	EXTERIOR LIGHT FIXTURE RE: ELECTRICAL





EXTERIOR ELEVATION MATERIALS

	BRICK - RUNNING BOND - ENDICOTT - COLOR MEDIUM IRONSPOT 46 VELOUR
	BRICK - RUNNING BOND - INTERSTATE BRICK - COLOR ASH
	PRECAST PANEL, COLOR TAN, ACID ETCH FINISH (USE WHITE PORTLAND CEMENT)
	PRECAST PANEL, COLOR MEDIUM BROWN, HEAVY RETARDANT FINISH
	PRECAST PANEL WITH COLOR TREATMENT, LIGHT SANDBLAST FINISH, COLOR NWW004 CHARCOAL
	IGU - BOD: VIRACON VRE26-38
	COMPOSITE METAL PANEL, COLOR SUNSHINE GRAY
	MODULAR BLOCK RETAINING WALL

H1 WEST ELEVATION
1/8" = 1'-0"

F1 NORTH ELEVATION
1/8" = 1'-0"

A1 EAST ELEVATION
1/8" = 1'-0"

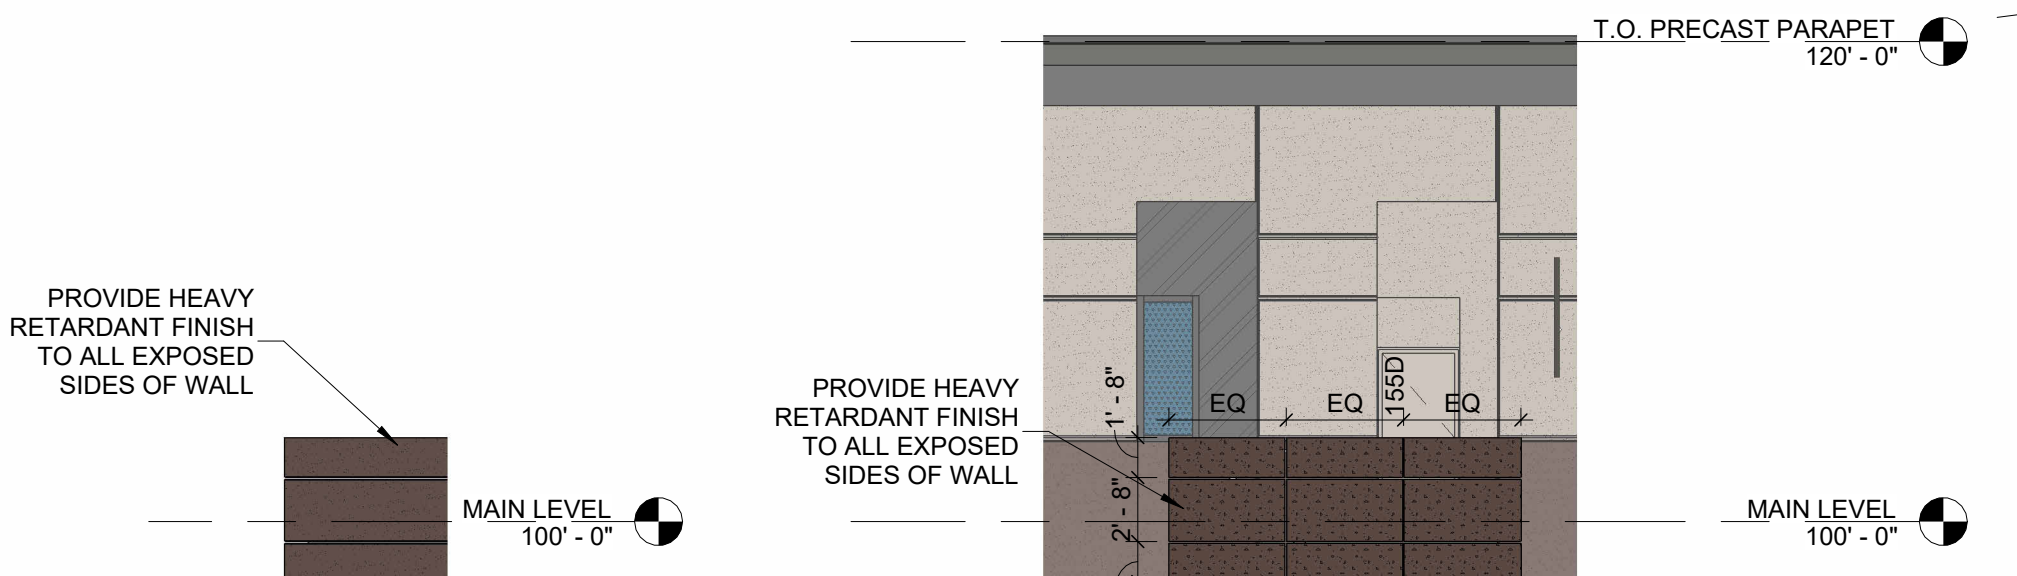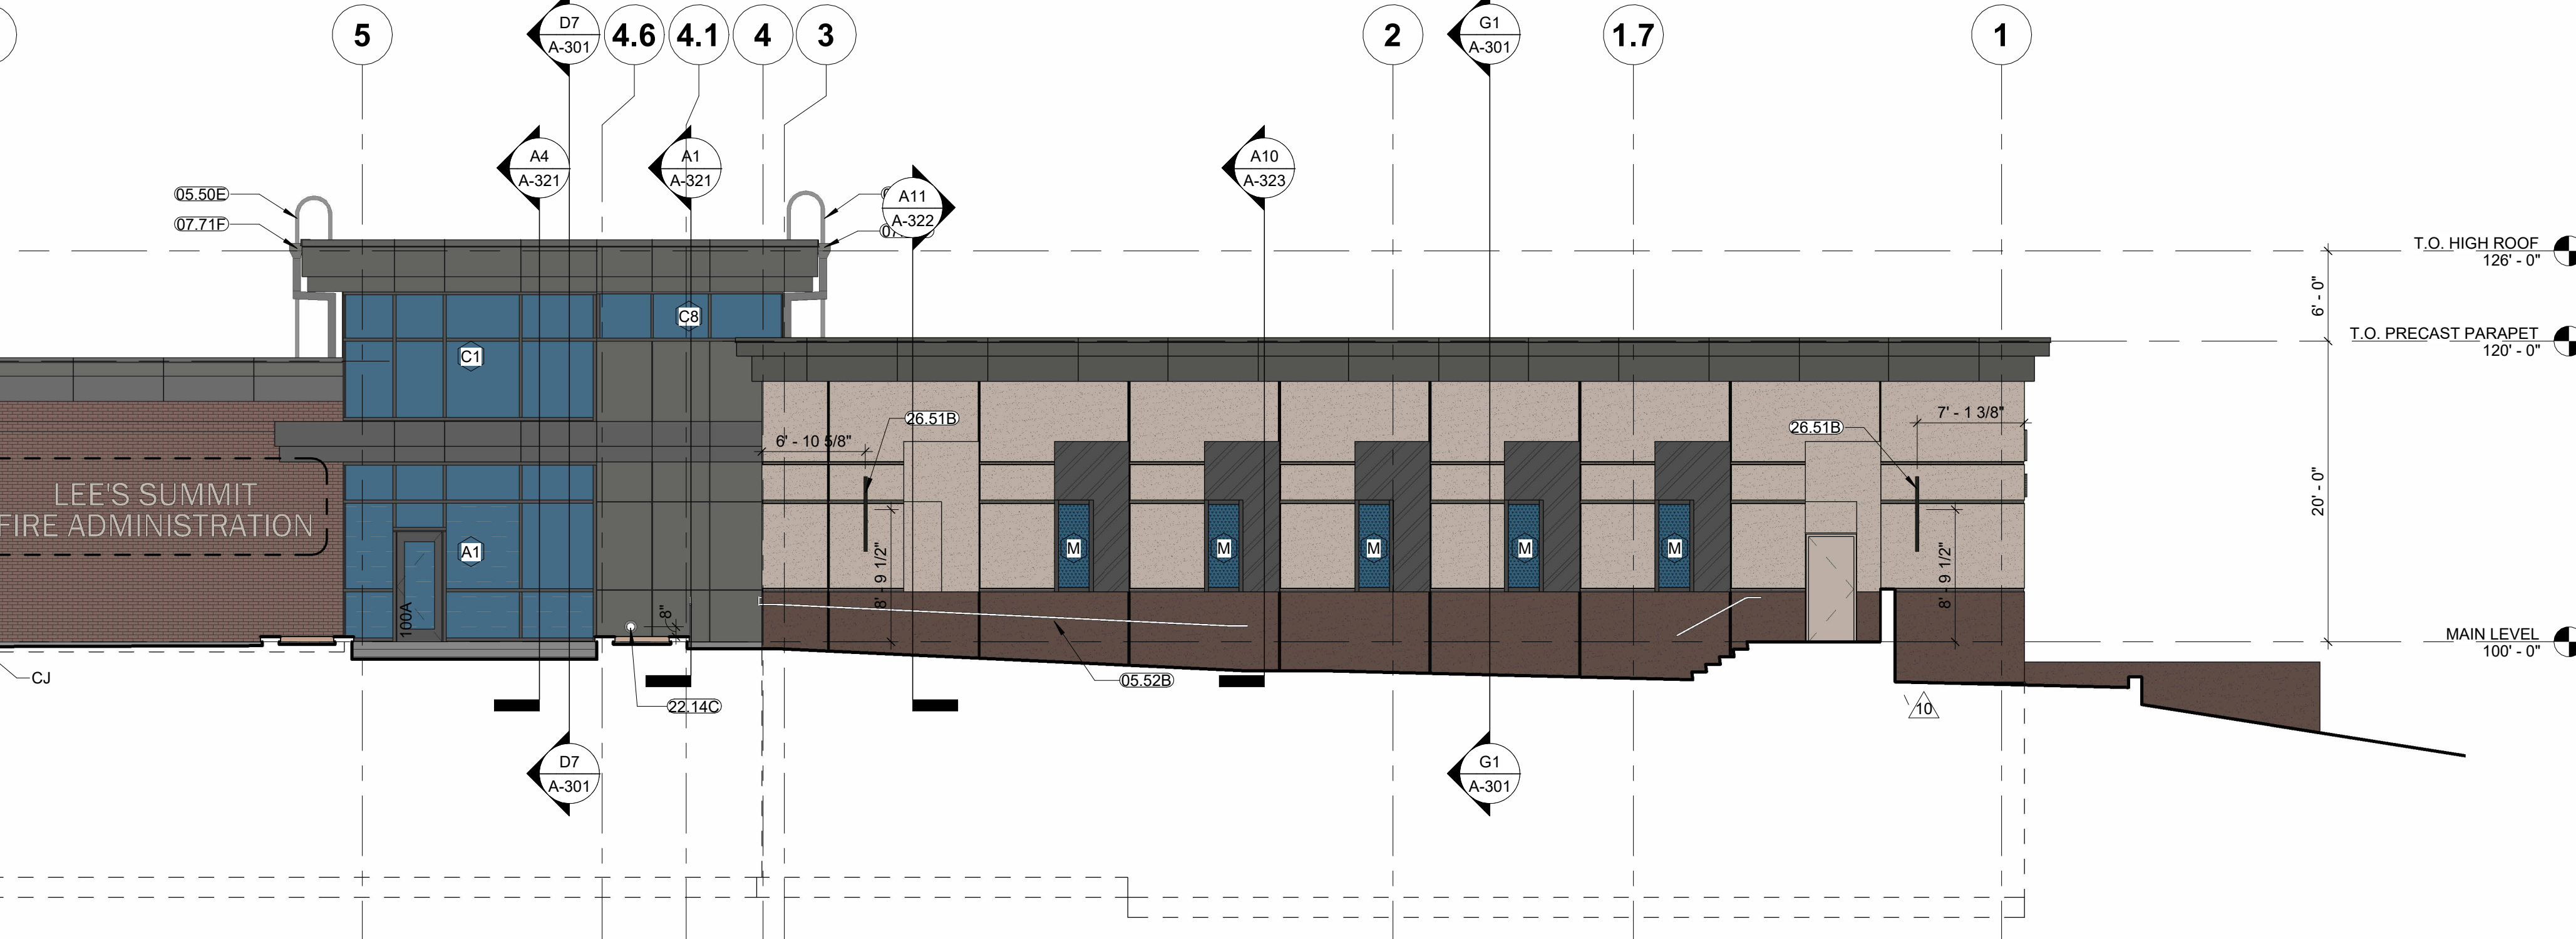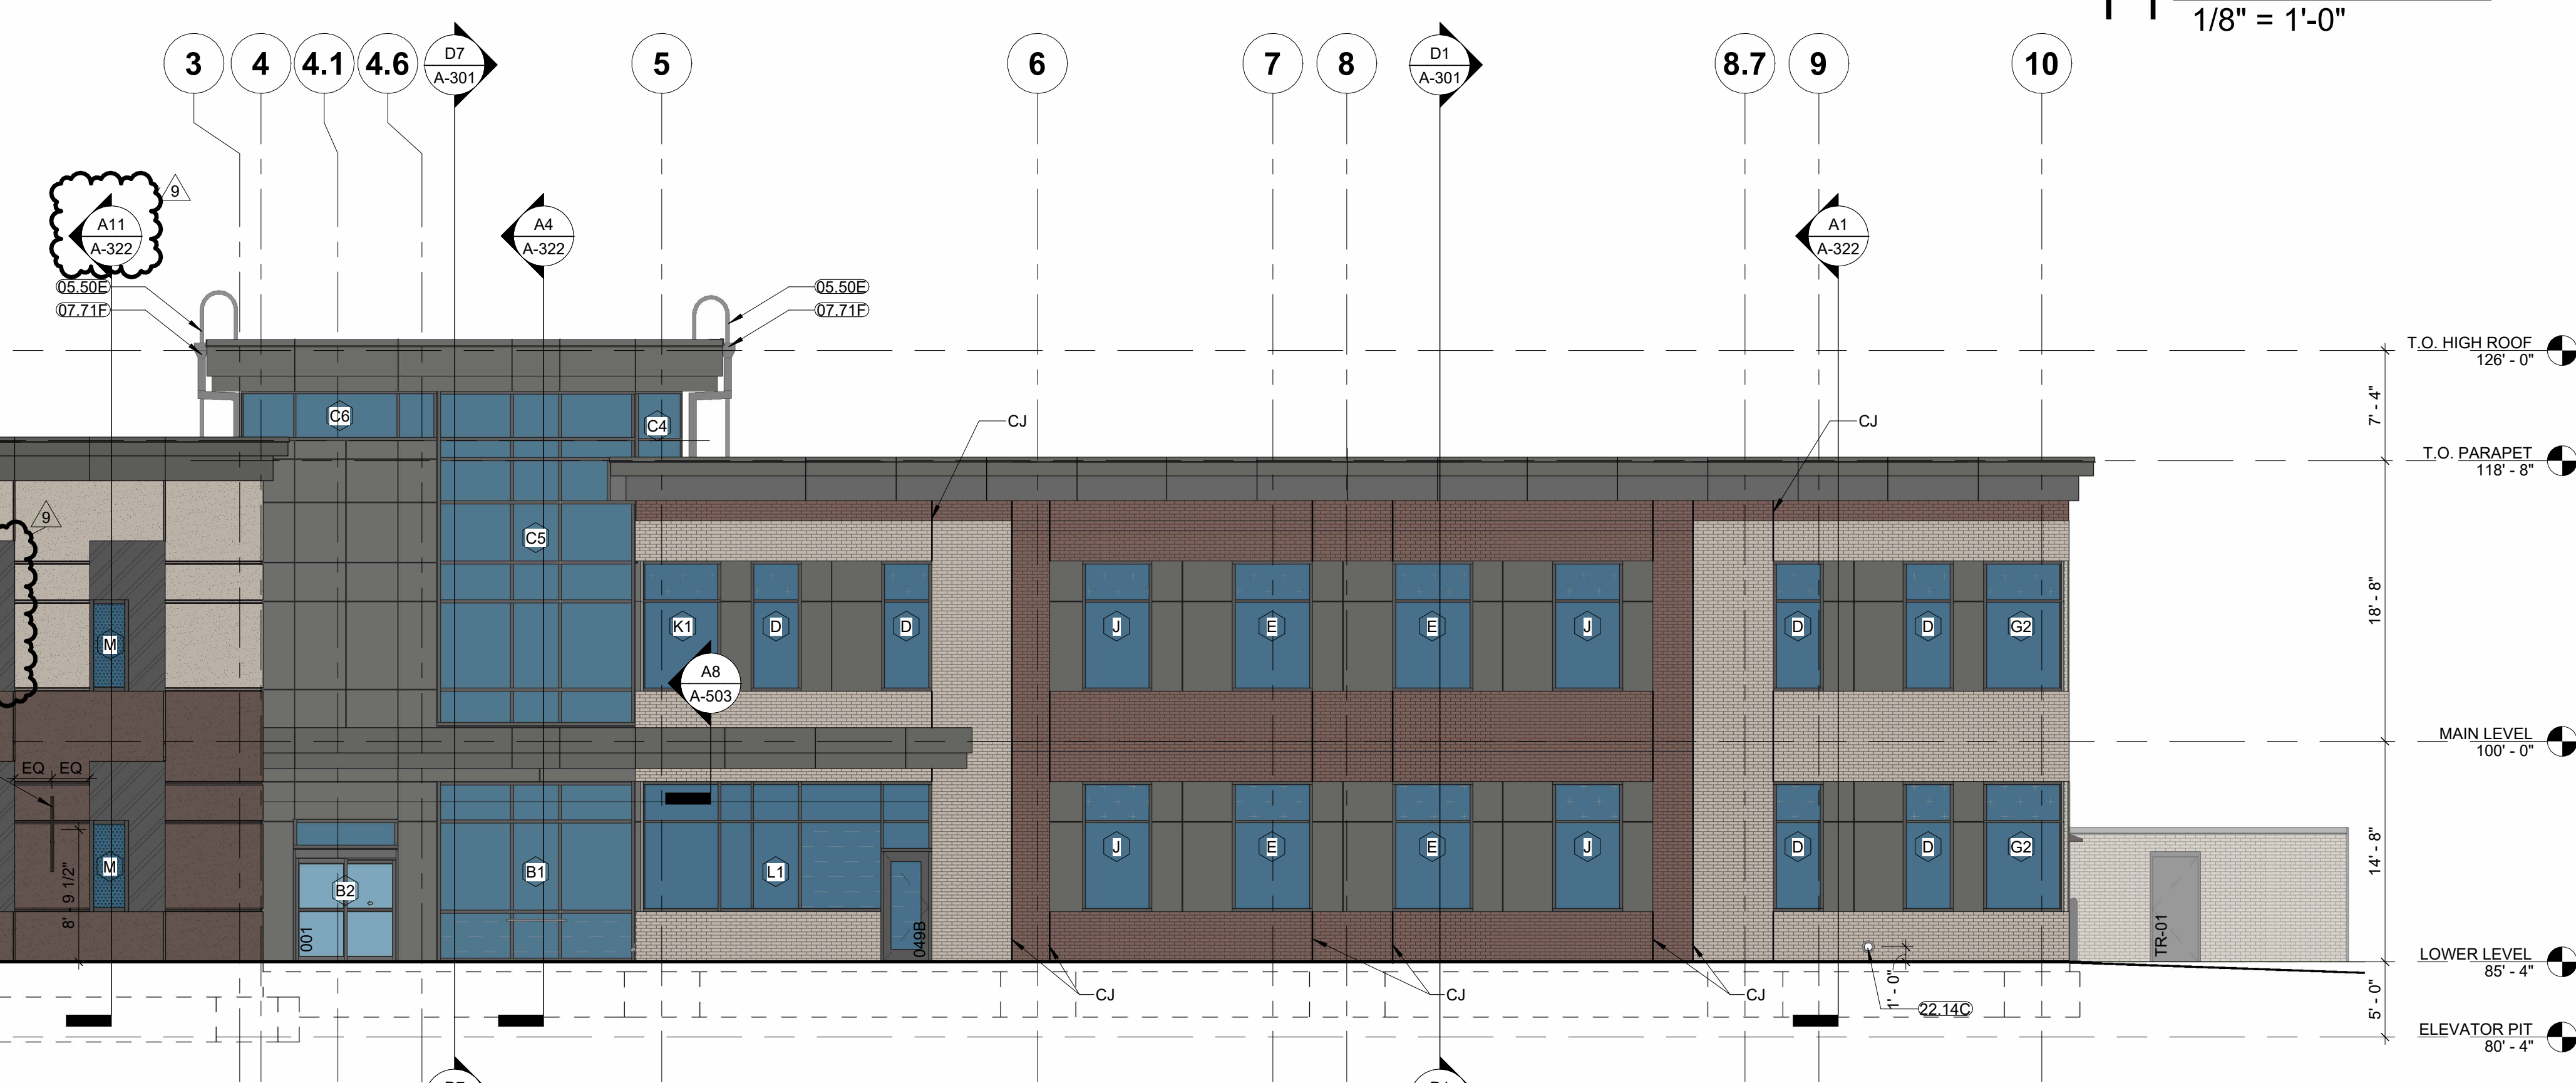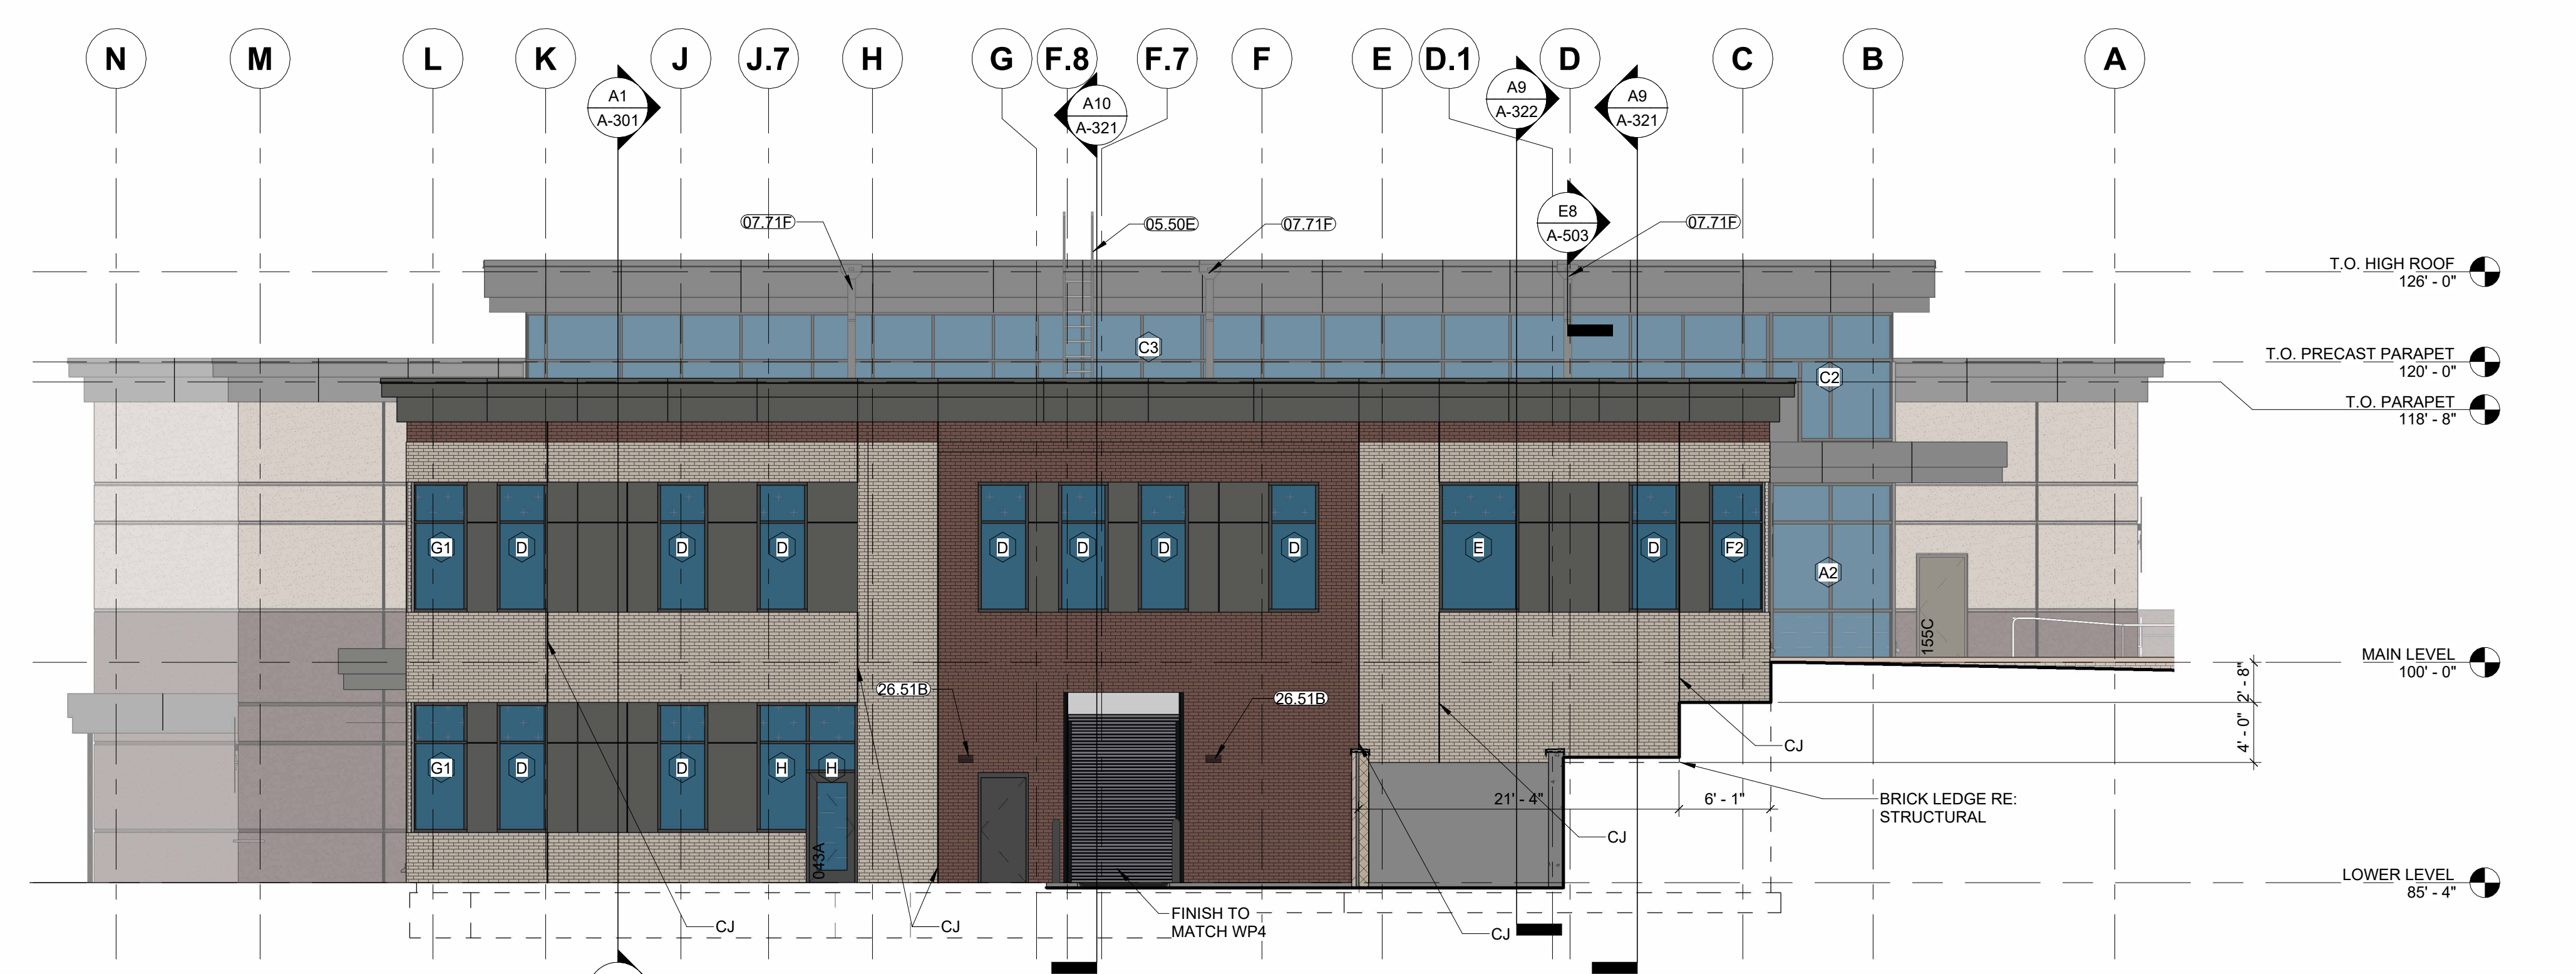

G12 SITE PRECAST WALL
1/8" = 1'-0"

G10 SITE PRECAST WALL
1/8" = 1'-0"

F12 NORTH EAST CORNER A
1/8" = 1'-0"

F10 NORTH EAST CORNER B
1/8" = 1'-0"

