


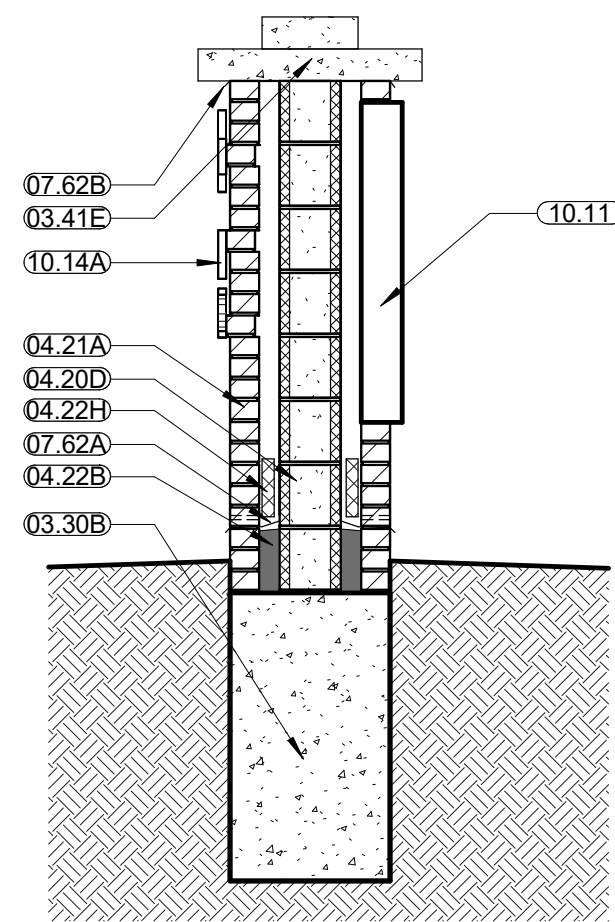


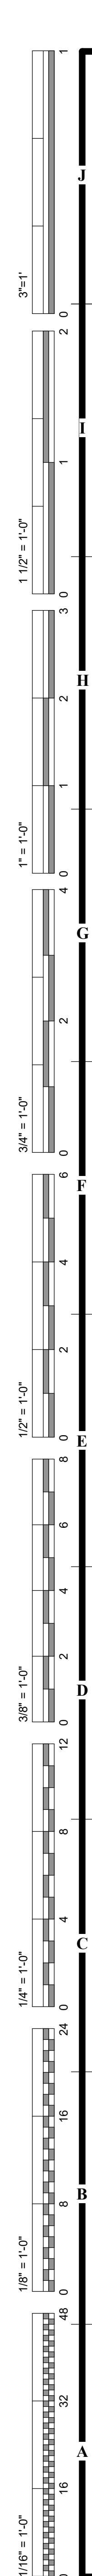


A11 MONUMENT SIGN SECTION
1/2" = 1'-0"

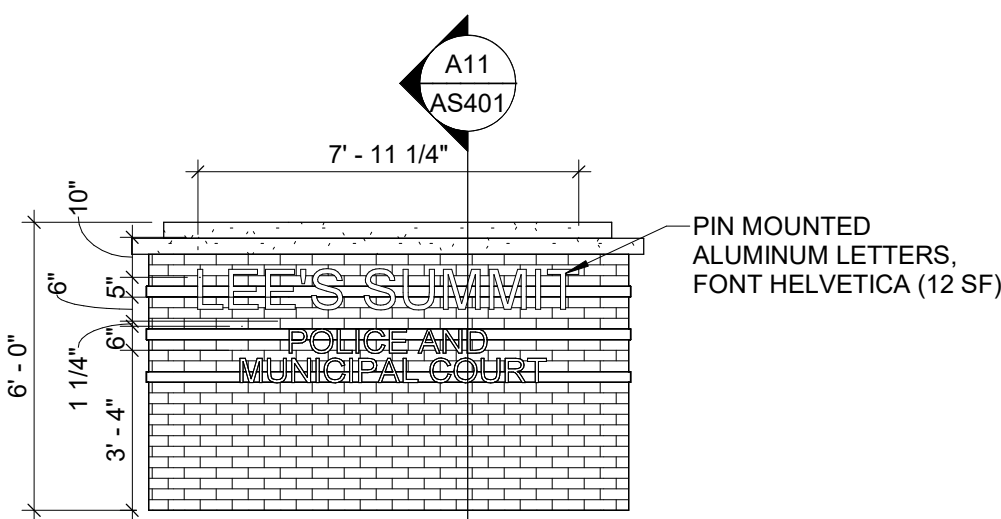


A9 MONUMENT SIGN WEST ELEVATION
1/4" = 1'-0"

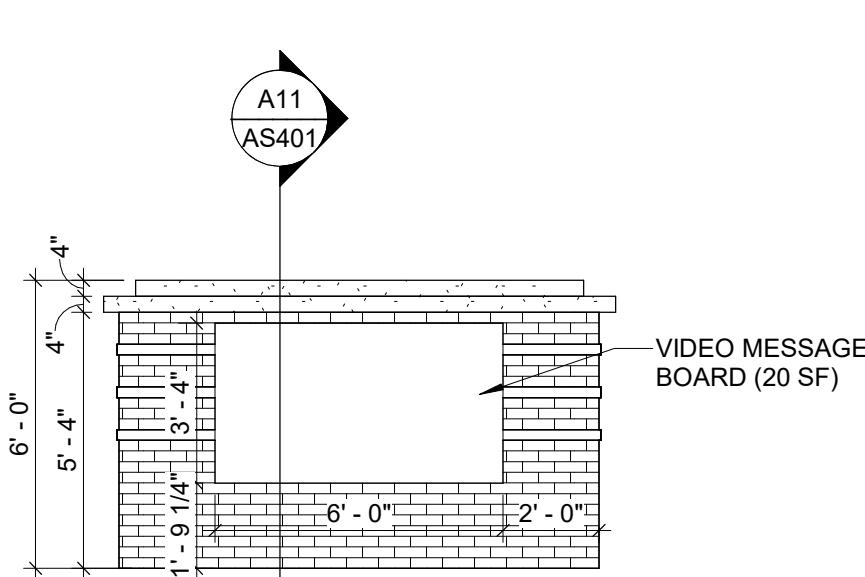

A7 MONUMENT SIGN EAST ELEVATION
1/4" = 1'-0"


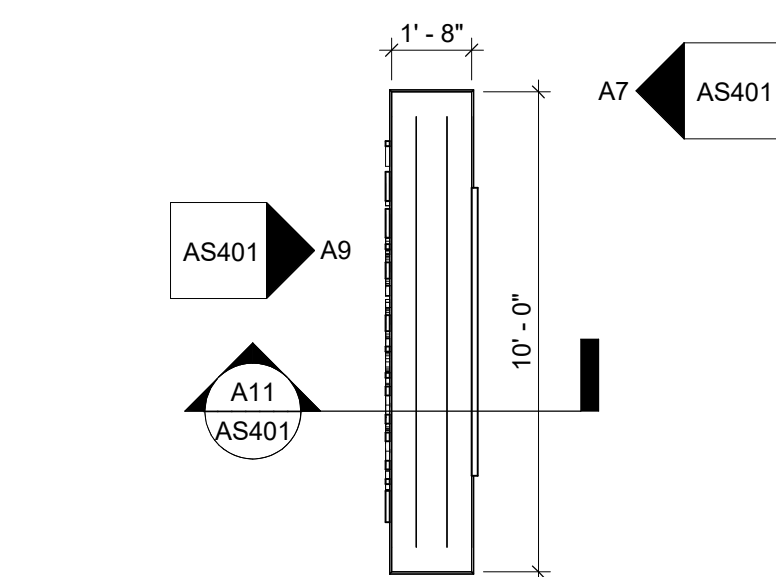


A5 MONUMENT SIGN PLAN
1/4" = 1'-0"

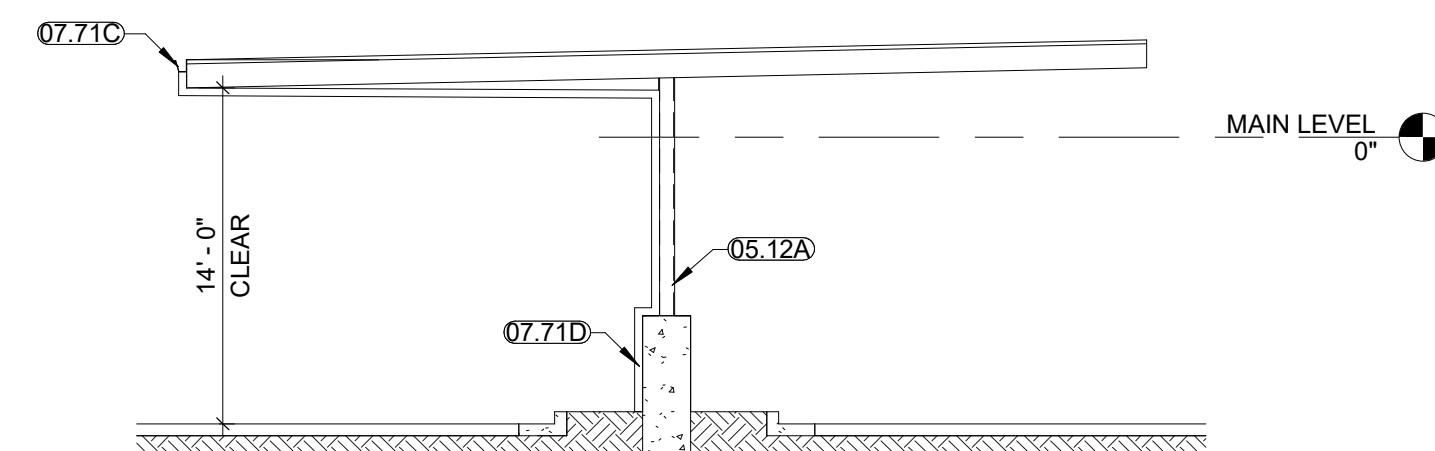


G1 TYP. CANOPY SECTION
1/8" = 1'-0"

PREMANUFACTURED VEHICLE CANOPY
REF. SPECS FOR MORE INFORMATION
SLOPE: 1/4" / 1'-0"
BOTTOM DIMENSION 14'-0"
COLUMNS TO HAVE 36" h CONCRETE BASE
INCLUDE SOFFIT PANELS AND FASCIA TO
ENCLOSE STURTURE
GUTTERS AND DOWNSPOUTS TO BE
PROVIDED, AND TIED INTO UNDERGOUND
DRAINAGE SYSTEM

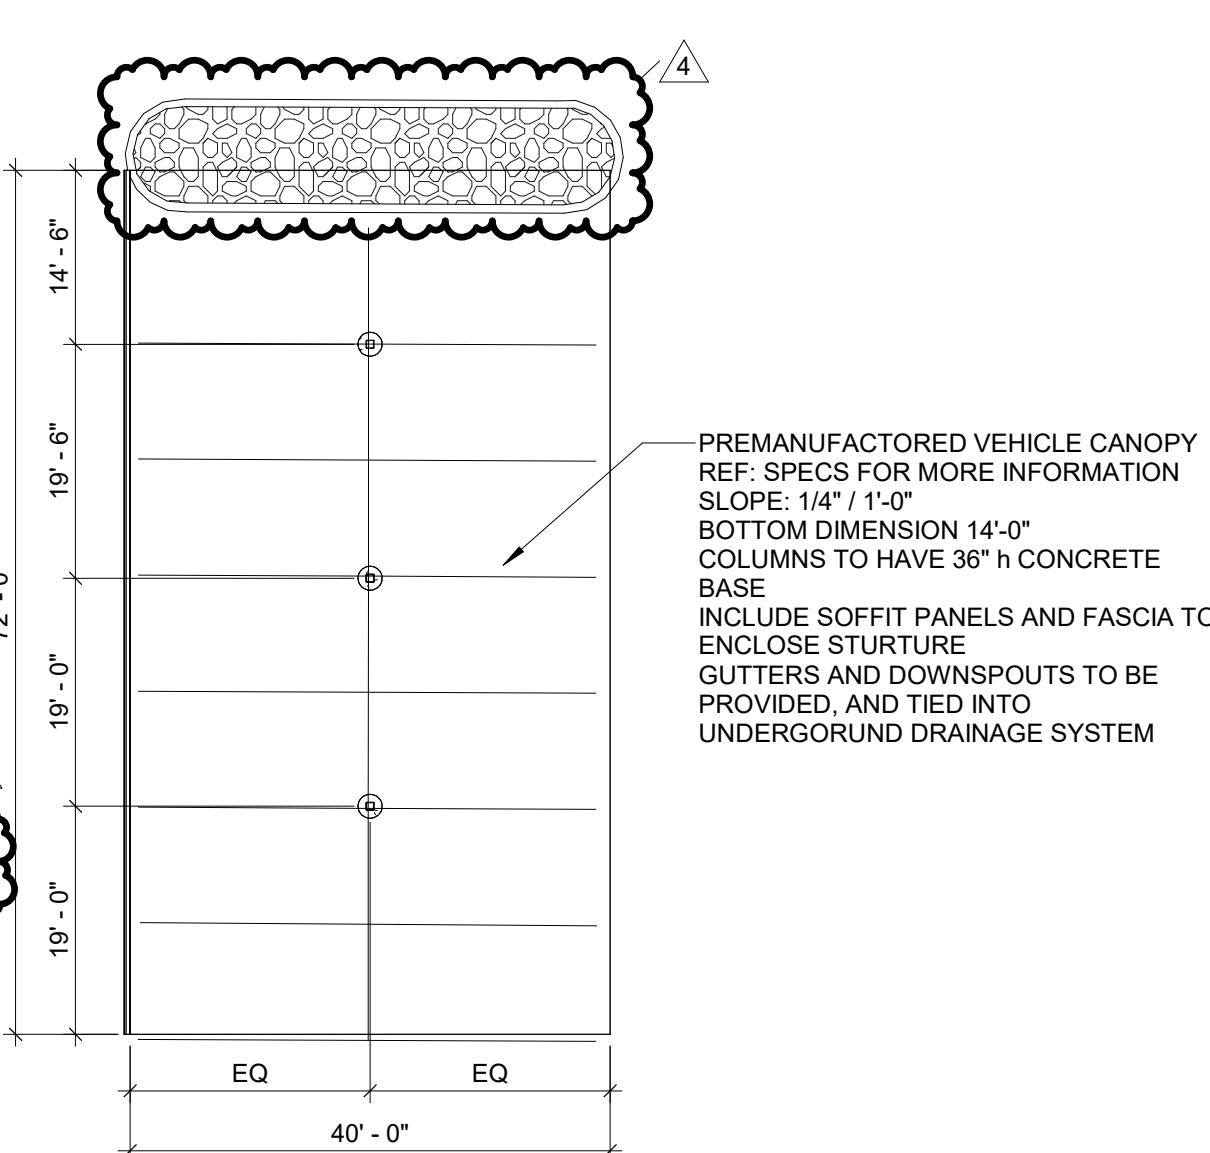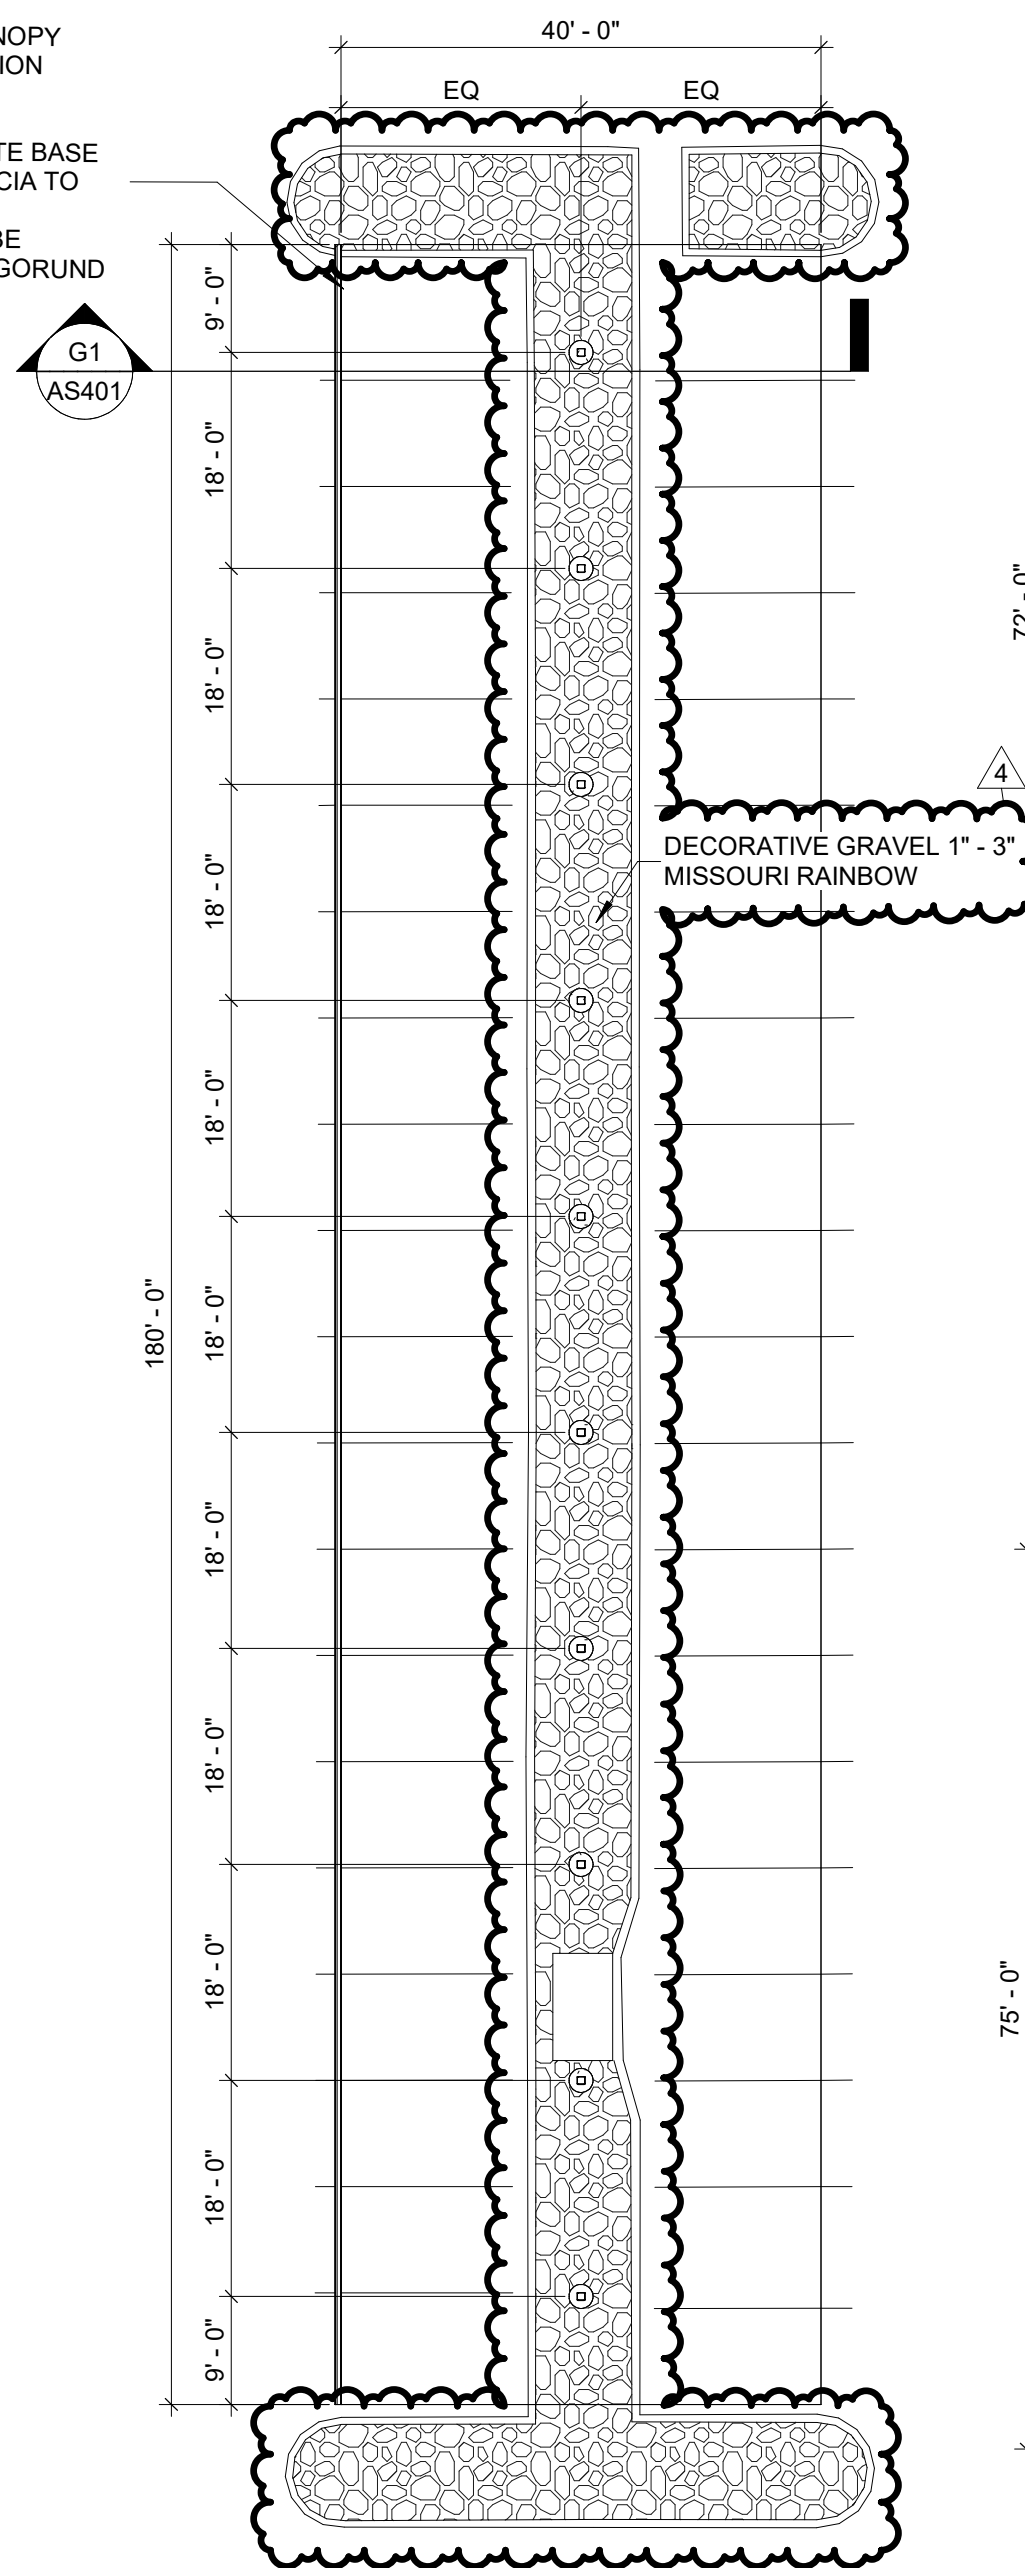

PREMANUFACTURED VEHICLE CANOPY
REF. SPECS FOR MORE INFORMATION
SLOPE: 1/4" / 1'-0"
BOTTOM DIMENSION 14'-0"
COLUMNS TO HAVE 36" h CONCRETE
BASE
INCLUDE SOFFIT PANELS AND FASCIA TO
ENCLOSE STURTURE
GUTTERS AND DOWNSPOUTS TO BE
PROVIDED, AND TIED INTO
UNDERGOUND DRAINAGE SYSTEM

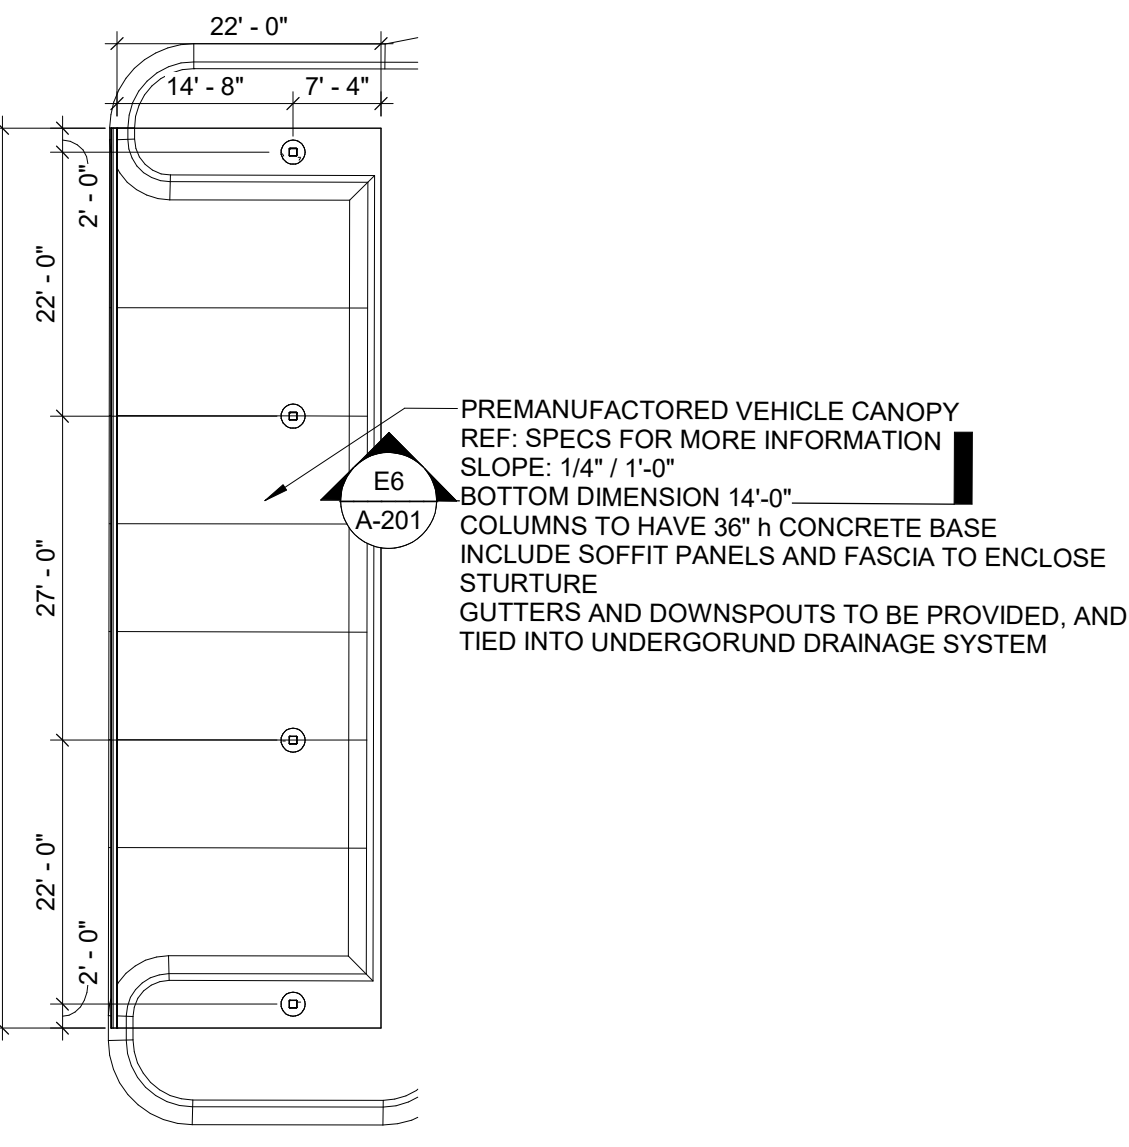

PREMANUFACTURED VEHICLE CANOPY
REF. SPECS FOR MORE INFORMATION
SLOPE: 1/4" / 1'-0"
BOTTOM DIMENSION 14'-0"
COLUMNS TO HAVE 36" h CONCRETE BASE
INCLUDE SOFFIT PANELS AND FASCIA TO ENCLOSE
STURTURE
GUTTERS AND DOWNSPOUTS TO BE PROVIDED, AND
TIED INTO UNDERGOUND DRAINAGE SYSTEM

A1 VEHICLE CANOPIES
1/16" = 1'-0"

MATERIAL KEYNOTES	
03.30B	CONCRETE FOUNDATION
03.41E	PRECAST CONCRETE
04.20D	CONCRETE MASONRY UNIT (CMU) - 7 5/8 INCH
04.21A	FACE BRICK
04.22B	GROUT SOLID - MASONRY CELLS
04.22H	CAVITY DRAINAGE MATERIAL (MORTAR NET)
05.12A	STEEL COLUMN
07.62A	PREFINISHED SHEET METAL FLASHING
07.62B	PREFINISHED METAL SILL FLASHING
07.71C	PREFINISHED METAL GUTTER
07.71D	PREFINISHED METAL DOWNSPOUT
10.11	VISUAL DISPLAY BOARD
10.14A	SIGNAGE - EXTERIOR

HOEFER WELKER
4622 PENNSYLVANIA AVENUE
SUITE 1400
KANSAS CITY, MO 64112
P: 913.307.3700
www.hoeferwelker.com
COPYRIGHT © BY HOEFER WELKER, LLC

LEE'S SUMMIT POLICE RENOVATION

10 NE TUDOR RD
LEE'S SUMMIT, MO 64086

REVISION DATES:
4 ASI #002 2/21/2025

PROFESSIONAL SEAL
AS401
ISSUE DATE: NOV. 7, 2024
HOEFER WELKER #: 138191

ENLARGED SITE PLANS

PACKAGE 2 - CONSTRUCTION SET