


AS GRADED PLOT PLAN

Ordered by: Elevate Design and Build
 Description: Lot 177 Hook Farms 2nd Plat, Lee's Summit, MO.
 Address: 2619 SW Barley Field Dr.
 Lot Area 10140 sf

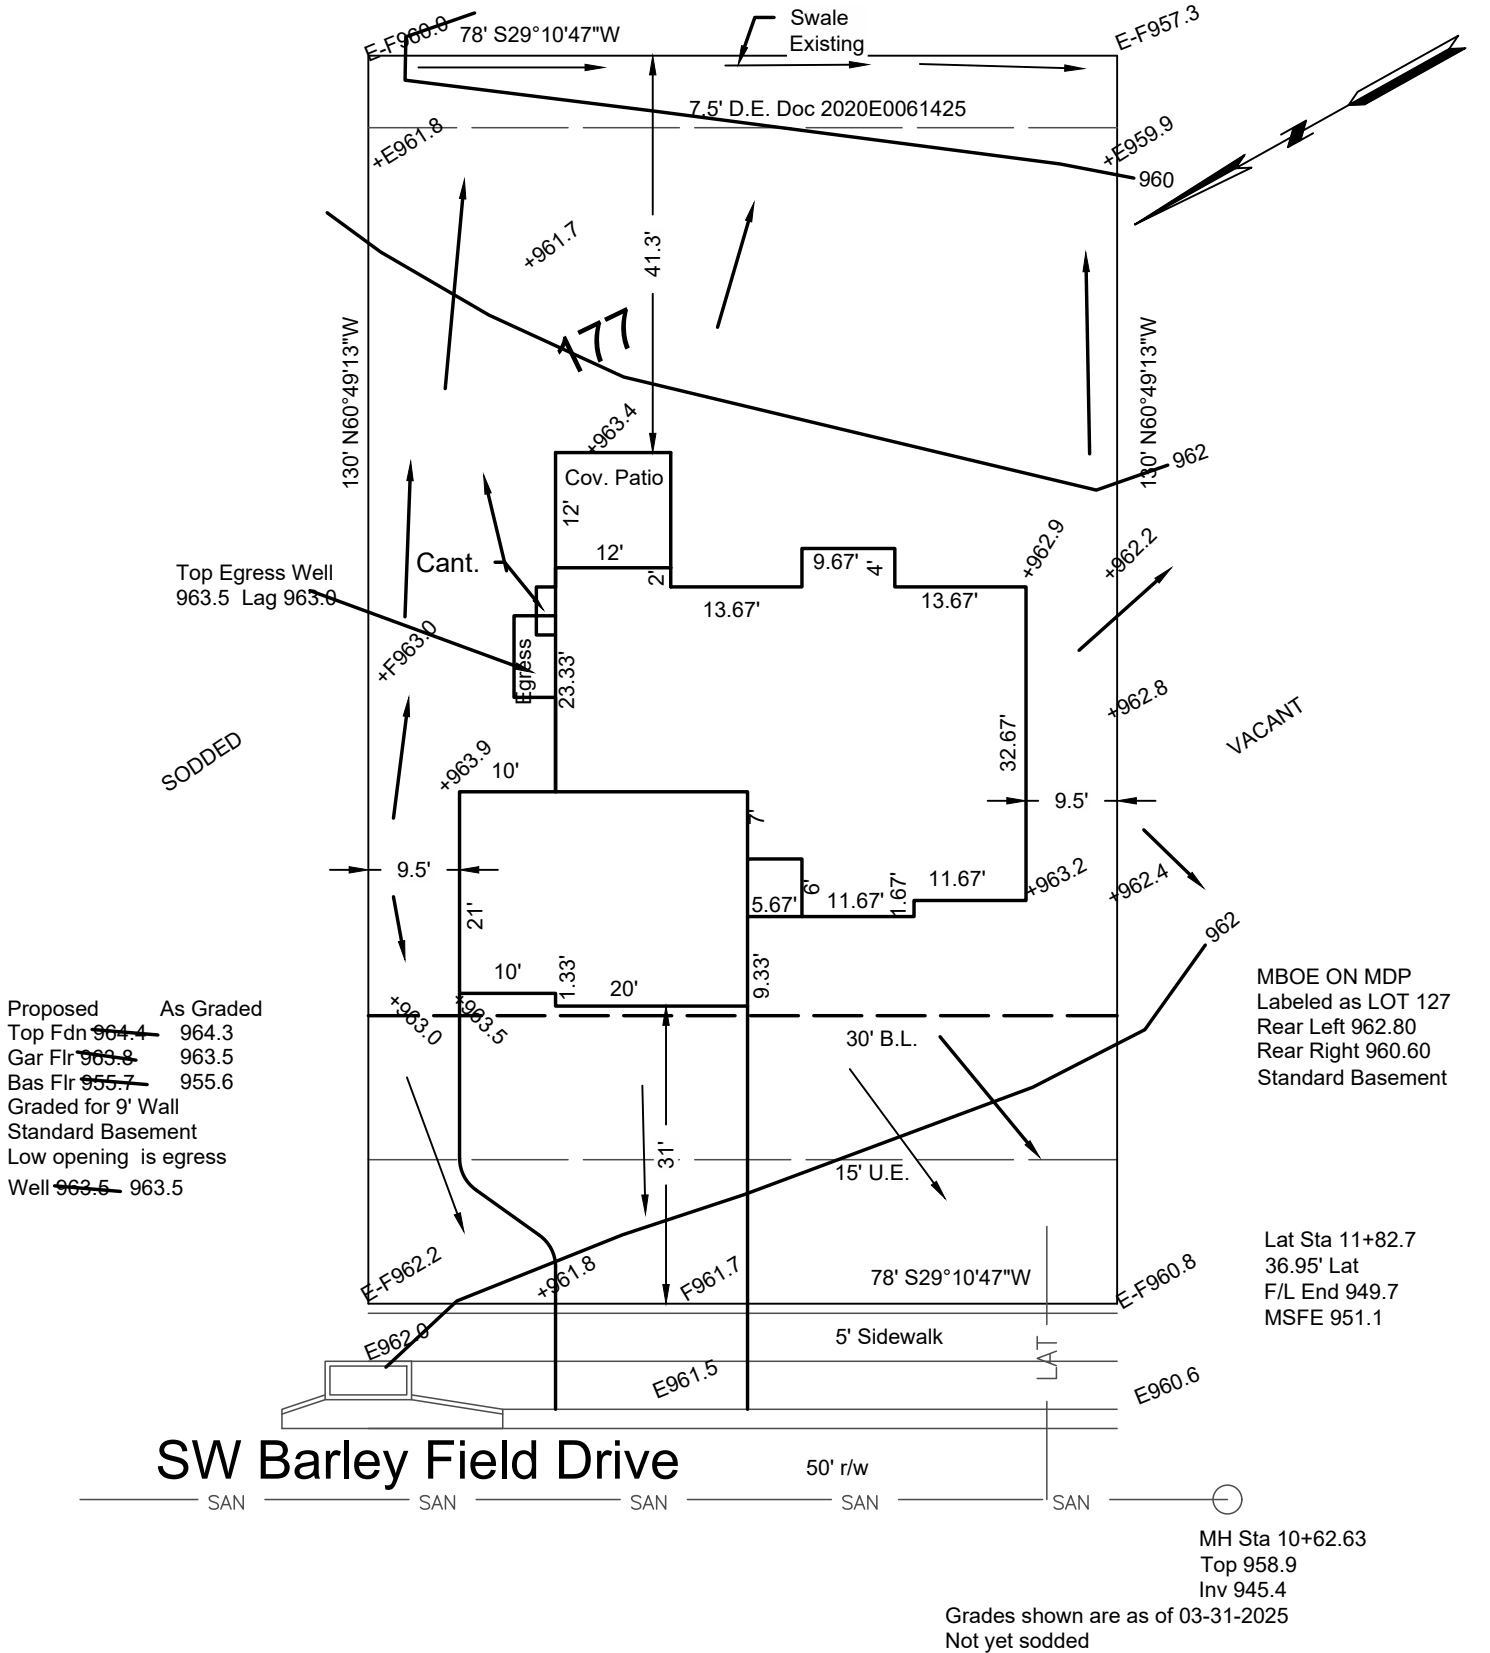

Proposed	As Graded
Top Fdn 964.4	964.3
Gar Flr 963.8	963.5
Bas Flr 955.7	955.6
Graded for 9' Wall Standard Basement	
Low opening is egress Well 963.5 963.5	

MBOE ON MDP Labeled as LOT 127
 Rear Left 962.80
 Rear Right 960.60
 Standard Basement


Lat Sta 11+82.7
 36.95' Lat
 F/L End 949.7
 MSFE 951.1

MH Sta 10+62.63
 Top 958.9
 Inv 945.4

Grades shown are as of 03-31-2025
 Not yet sodded

SW Barley Field Drive

→ = DRAINAGE PATTERN

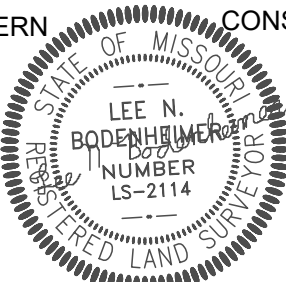

CONSTRUCTION ENGINEERING SERVICES, INC.
 16810-C East 40 Highway
 Independence, MO 64055
 (816)478-2323
 lee@engineeringkc.com
 SCALE: 1"=20'
 DATE: 10/14/2024 & 03-31-2025
 JOB NO: 19238 & 19385

LEE BODENHEIMER, L.S.
 Land Surveyor