
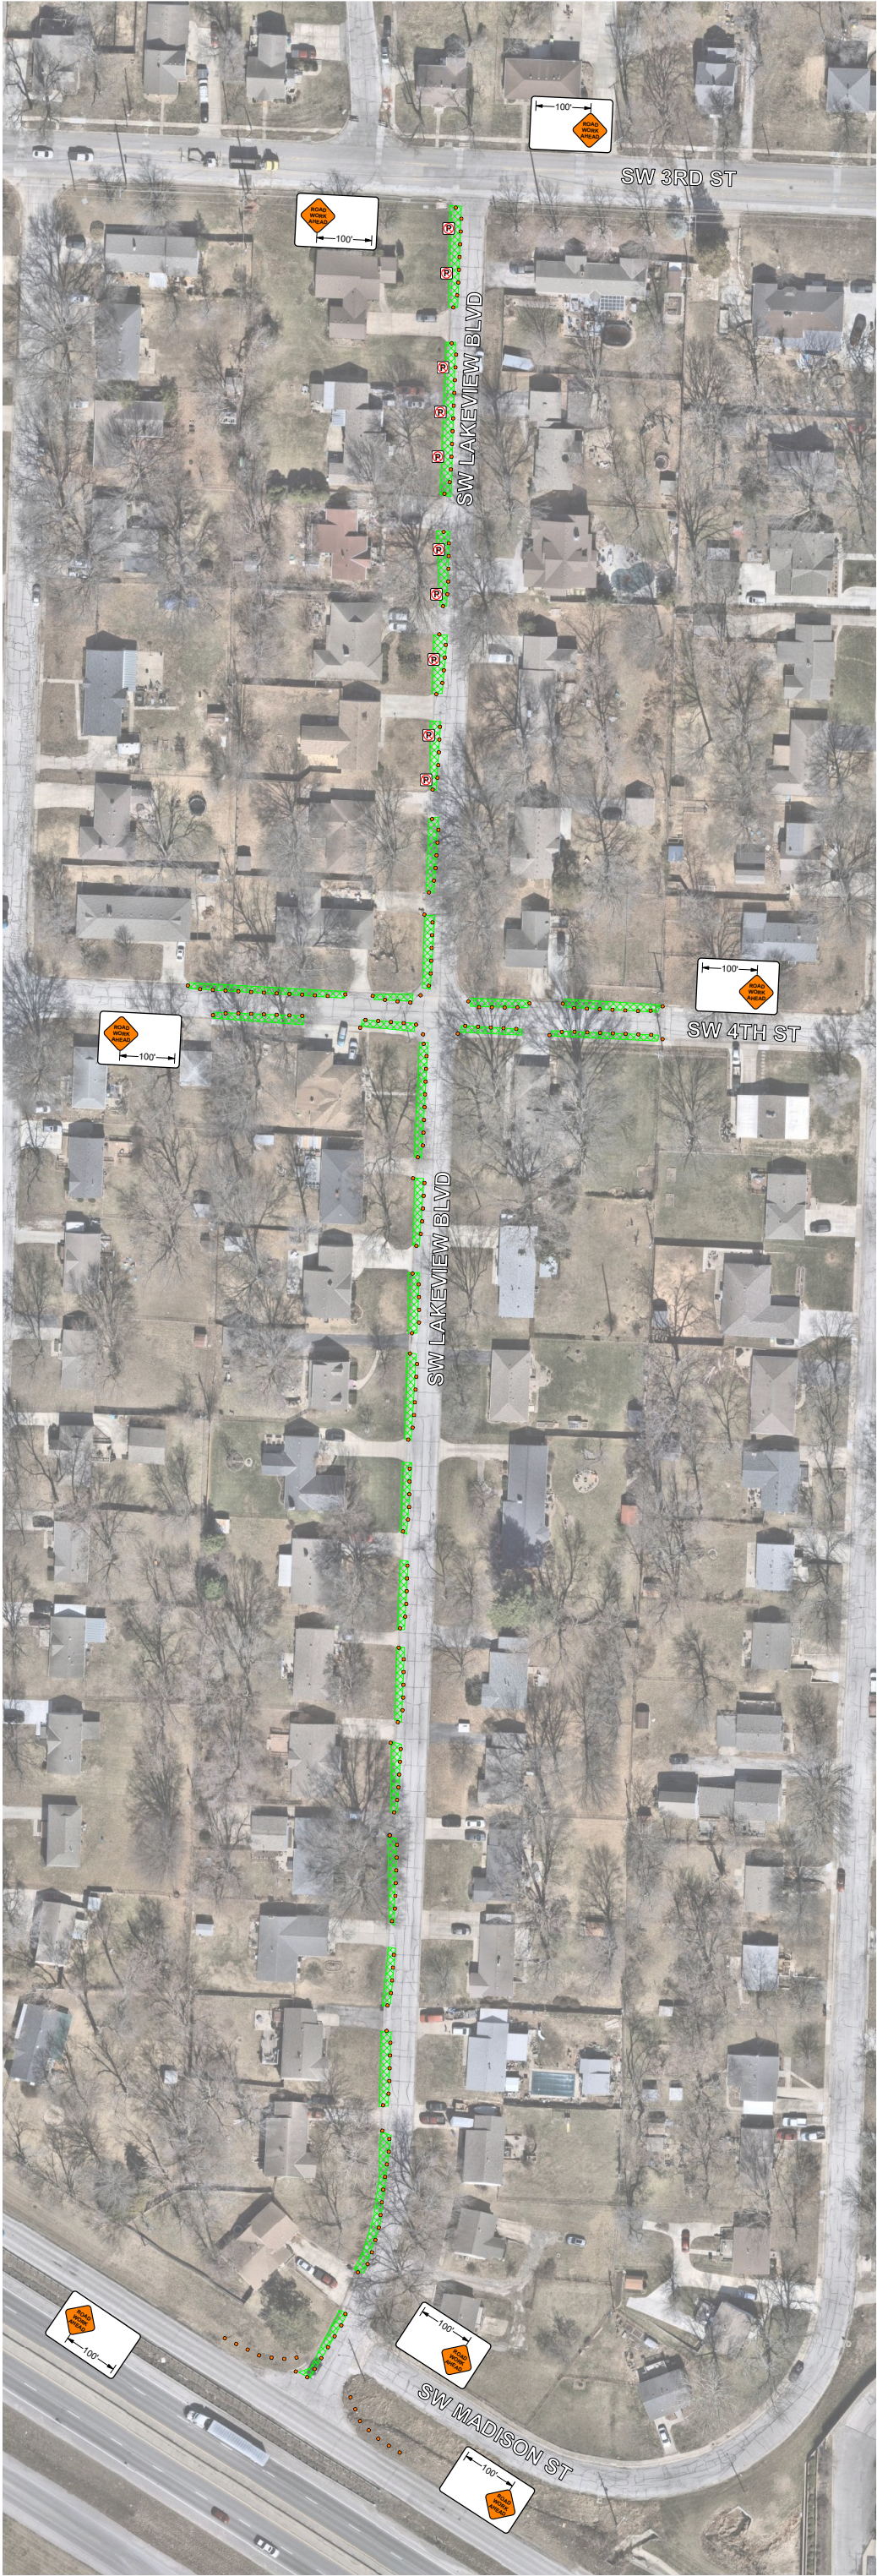


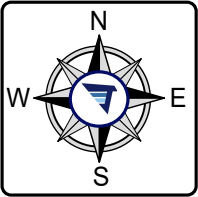

SUMMARY

7 - Road Work Ahead

80 - Cones / Delineators

10 - No Parking Anytime



MHT: #1

Drawn by: Amy Tegtmeier

Foreman: Dennis Rumbach

Setup: 4/28/25

WO#: 805466-25415156

Job#: 1112305101

Setup / Billing Detail:

-Park Lane Closure-TC1-Qty 1