



# NOTION

Lagree + Cycle Studio

## ORIGINAL DESIGN

April 15, 2025



Excel Sign Co.  
1100 McAlpine Ave  
Kansas City, KS 66105




Phone: 913.492.4000  
[dustan@excelkc.com](mailto:dustan@excelkc.com)  
[www.ExcelKC.com](http://www.ExcelKC.com)

Channel Letters  
SCALE: NTS



A MEASUREMENTS

SCALE: 1/8"=1'-0"

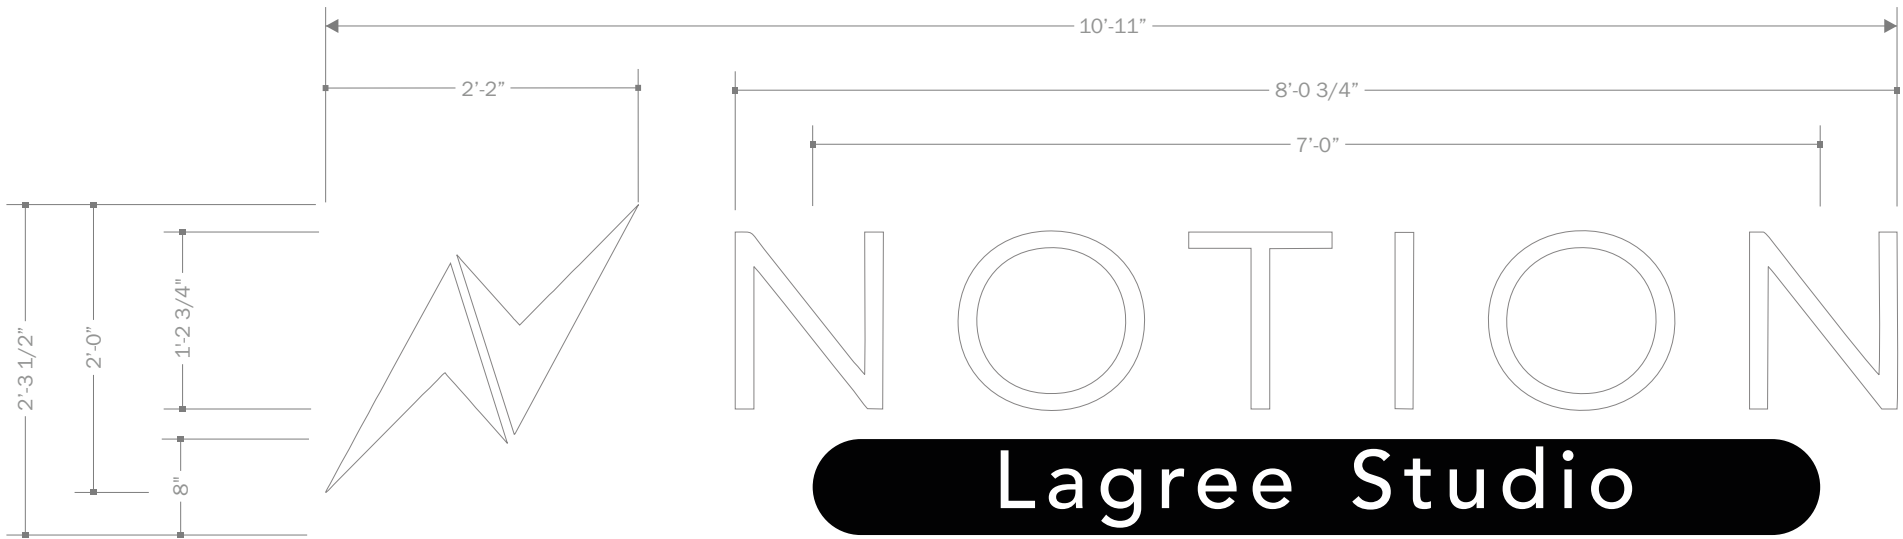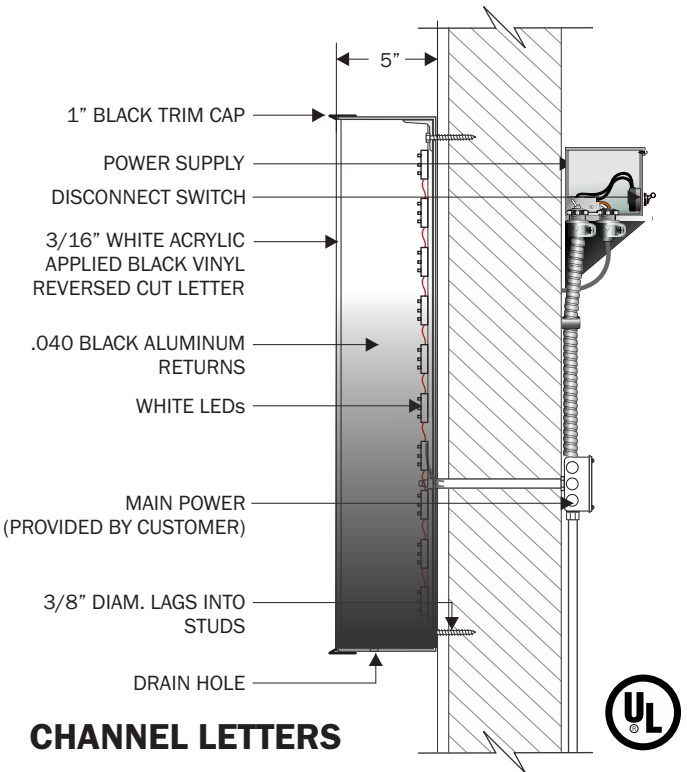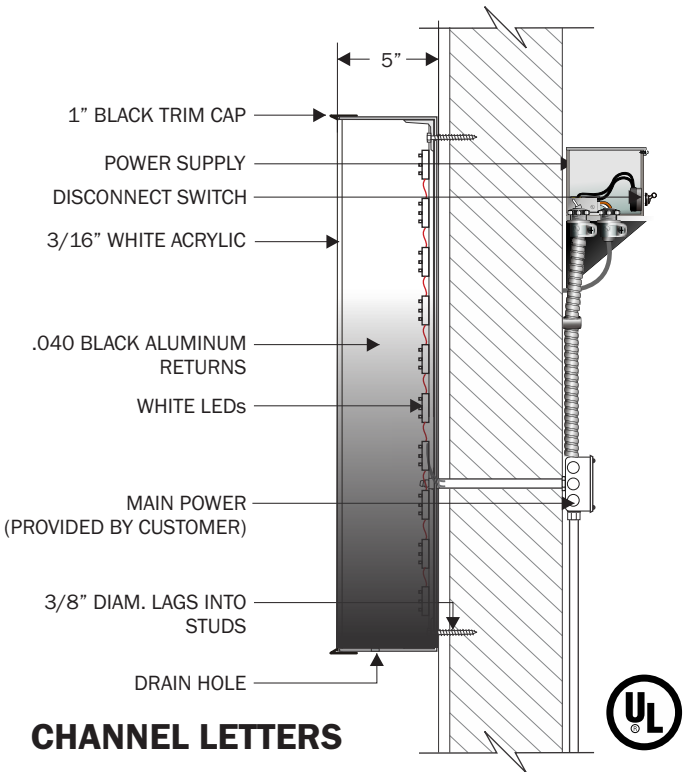

● BLACK TRIM CAP & RETURNS

A MEASUREMENTS

SCALE: 3/4"=1'-0"



1100 McALPINE AVE KANSAS CITY, KS 66105  
Ph: 913.492.4000  
excelkc.com

CLIENT:
Notion
ADDRESS:

TICKET NO.:	DRAWING NO.:	DATE:
246965	20-029	3-21-25
PROJECT MANAGER:		DESIGNER:
DUSTAN FANKHAUSER		DF
ELECTRONIC FILE NAME:		
REVIEWED BY:	DATE:	

DATE:	REVISIONS:

CLIENT SIGNATURE & APPROVAL DATE:

THIS DESIGN IS THE SOLE PROPERTY OF EXCEL LIGHTING AND CAN NOT BE USED IN WHOLE OR PART WITHOUT WRITTEN CONSENT





1100 McALPINE AVE KANSAS CITY, KS 66105  
Ph: 913.492.4000  
excelkc.com

CLIENT:
Notion
ADDRESS:

TICKET NO.:	DRAWING NO.:	DATE:
246965	20-029	3-21-25
PROJECT MANAGER:		DESIGNER:
DUSTAN FANKHAUSER		DF
ELECTRONIC FILE NAME:		
REVIEWED BY:		DATE:

DATE:	REVISIONS:

CLIENT SIGNATURE & APPROVAL DATE:

THIS DESIGN IS THE SOLE PROPERTY OF EXCEL LIGHTING AND CAN NOT BE USED IN WHOLE OR PART WITHOUT WRITTEN CONSENT




Blade Sign  
SCALE: NTS



**B** MEASUREMENTS

SCALE: 1/8"=1'-0"

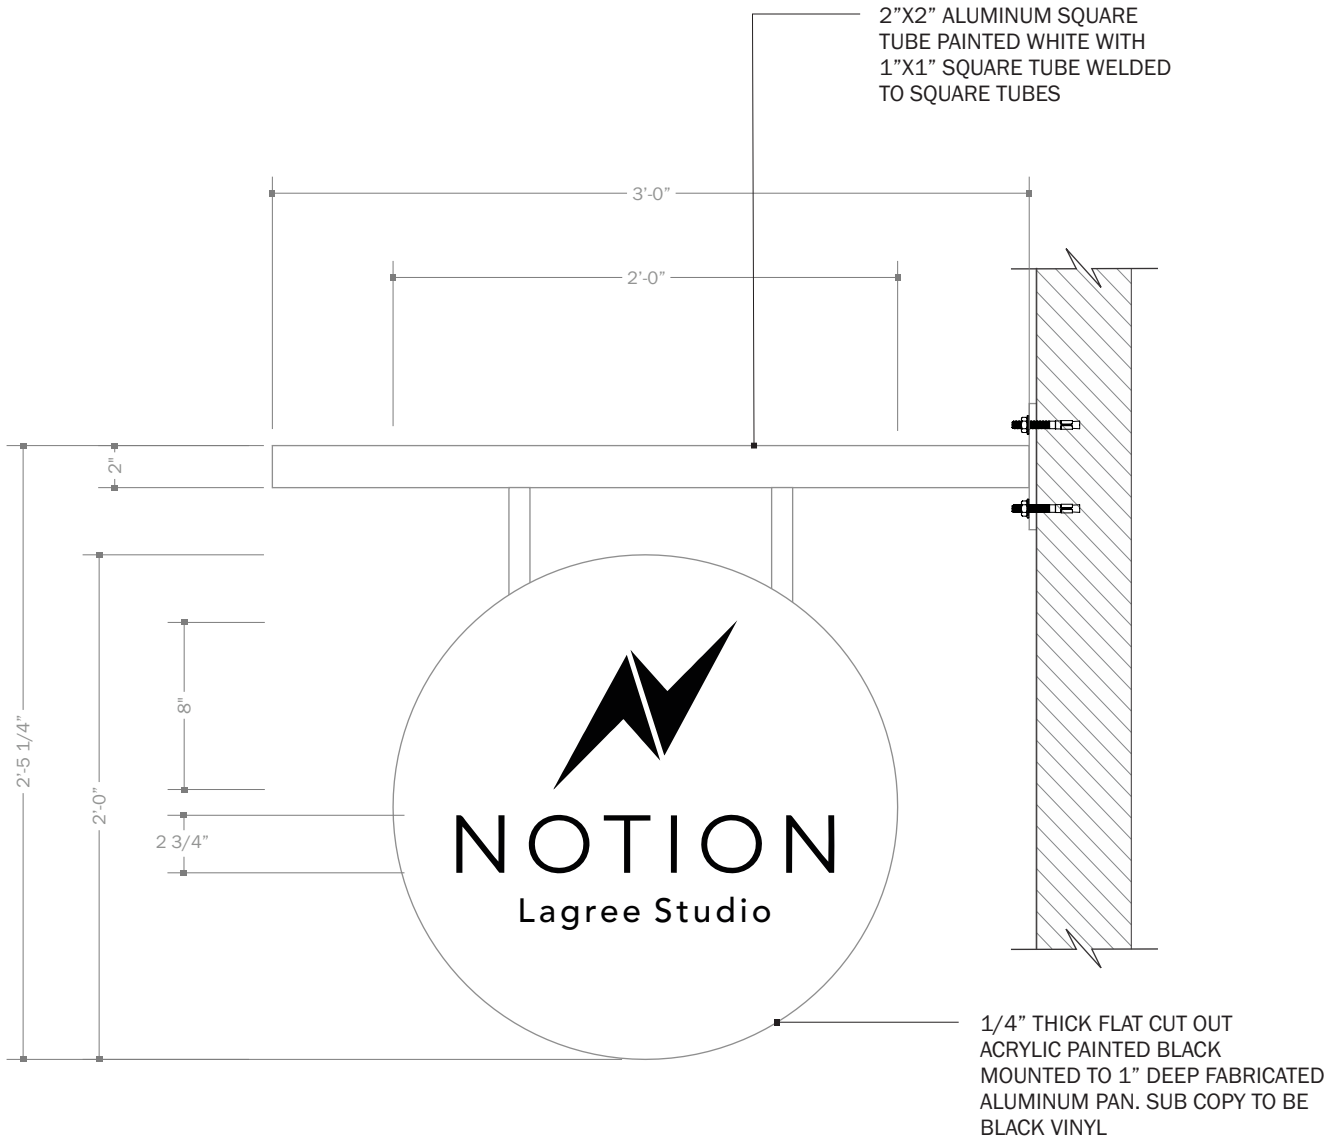

**B** MEASUREMENTS

SCALE: 1/8"=1'-0"



1100 McALPINE AVE KANSAS CITY, KS 66105  
Ph: 913.492.4000  
excelkc.com

CLIENT:
Notion
ADDRESS:

TICKET NO.:	DRAWING NO.:	DATE:
246965	20-029	3-21-25
PROJECT MANAGER:		DESIGNER:
DUSTAN FANKHAUSER		DF
ELECTRONIC FILE NAME:		
REVIEWED BY:		DATE:

DATE:	REVISIONS:

CLIENT SIGNATURE & APPROVAL DATE:

THIS DESIGN IS THE SOLE PROPERTY OF EXCEL LIGHTING AND CAN NOT BE USED IN WHOLE OR PART WITHOUT WRITTEN CONSENT