


PLOT PLAN | 01

1" = 40'-0"

S1.1

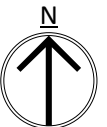

Lee's Summit Church of Christ - New Sign

201 NW Chipman Road
P.O. BOX 262
Lee's Summit, MO 64063

PLOT PLAN


Project number

Date 04/24/25

Drawn by JM


Checked by MT

S1.1

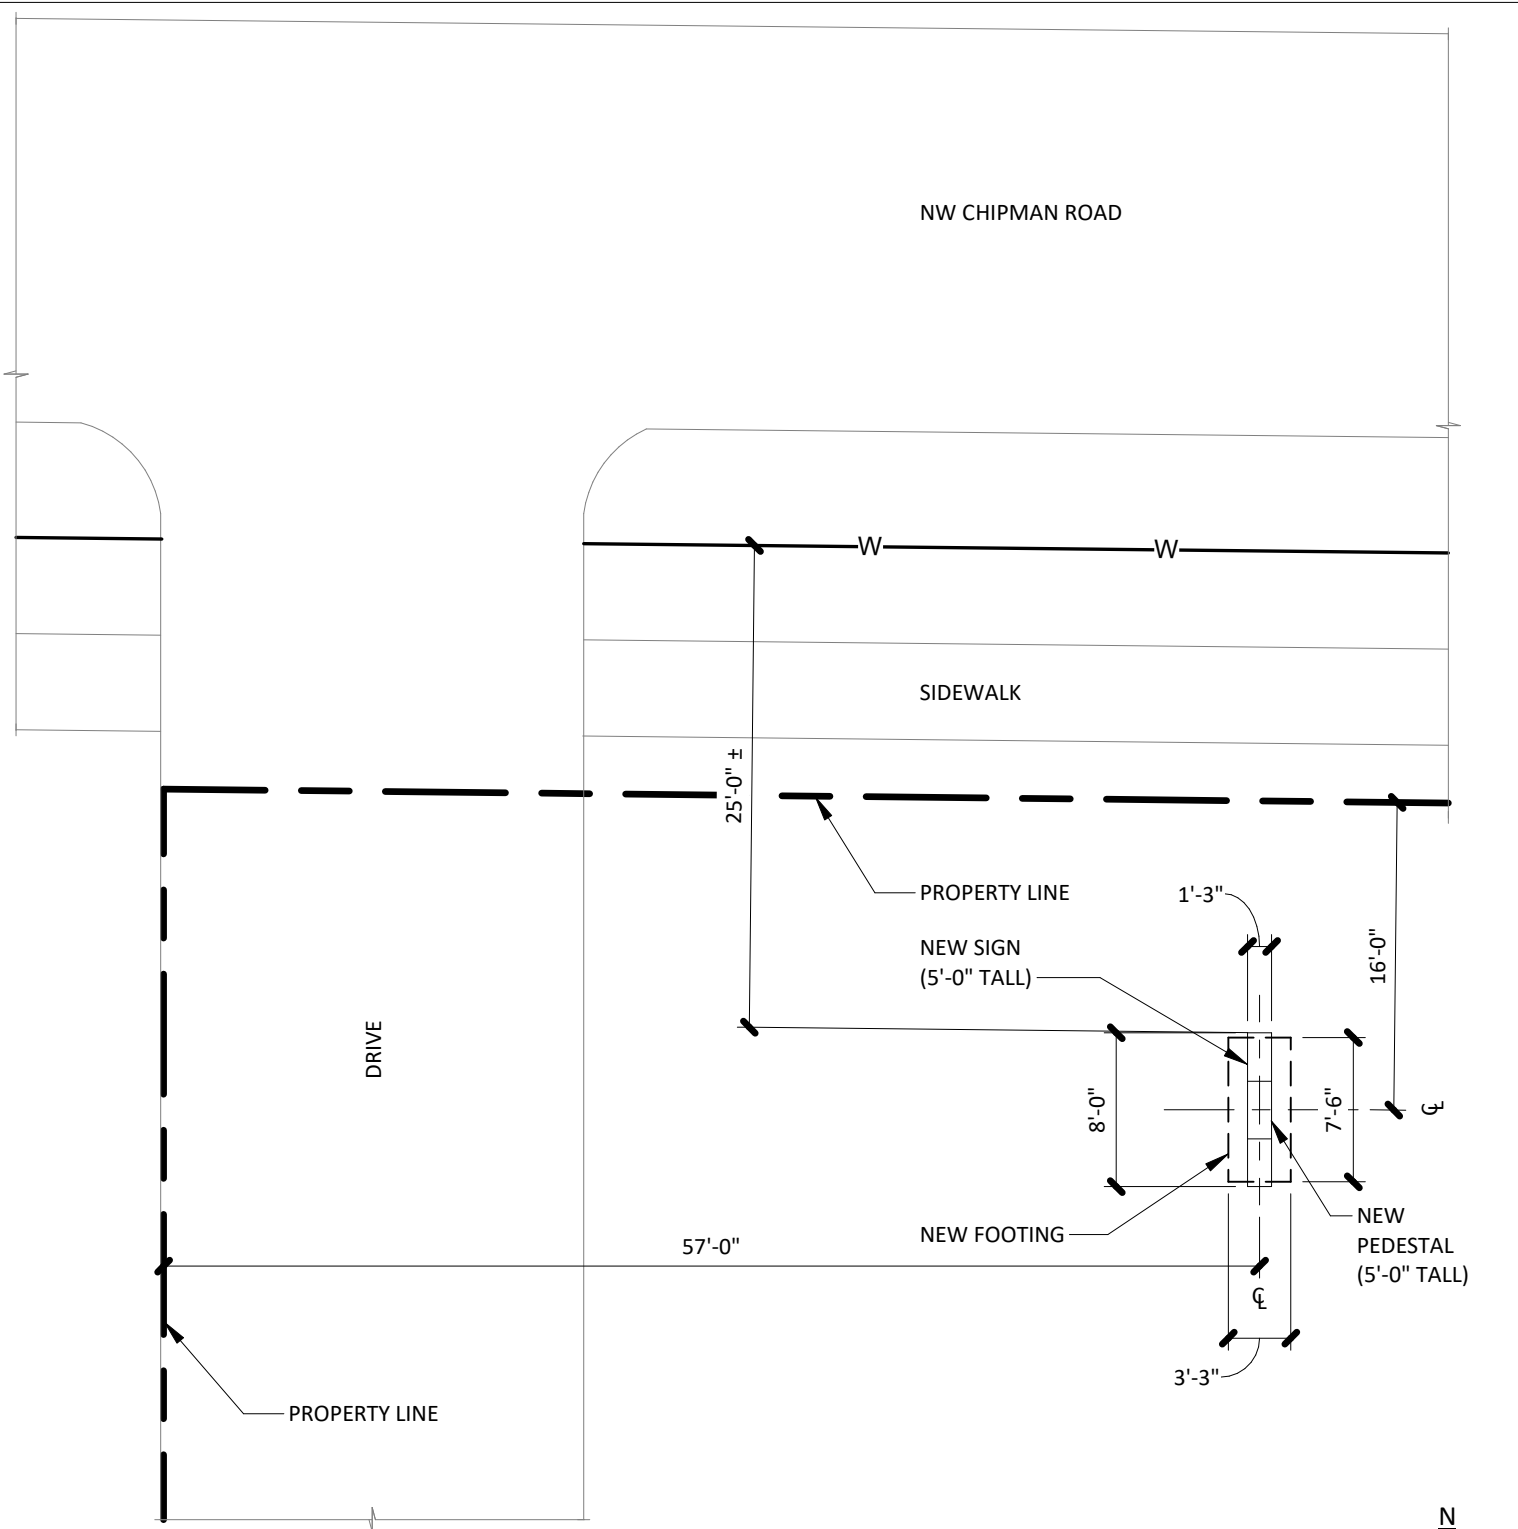

ENLARGED SIGN LOCATION - PLOT PLAN | 01

1" = 10'-0" S1.2

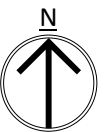

Lee's Summit Church of Christ - New Sign

201 NW Chipman Road
P.O. BOX 262
Lee's Summit, MO 64063

PLOT PLAN

Project number	
Date	04/24/25
Drawn by	JM
Checked by	MT

S1.2



OLD CHURCH SIGN | 01

N.T.S. | S1.3



Lee's Summit Church of Christ - New Sign

201 NW Chipman Road
P.O. Box 262
Lee's Summit, MO 64063

CHURCH SIGN

Project number	
Date	09-25-2023
Drawn by	JM
Checked by	MT

S1.3