



Mar 04, 2025 - 2:38pm Plotted By: james.coggins T:\022320.05.13 - google fiber intake\022320.05.13-62n-oldham village\DWG\Eng\Sheet\022320.05.13-62n-keym CONDUIT.dwg Layout: 4 Key Location Map CONDUIT

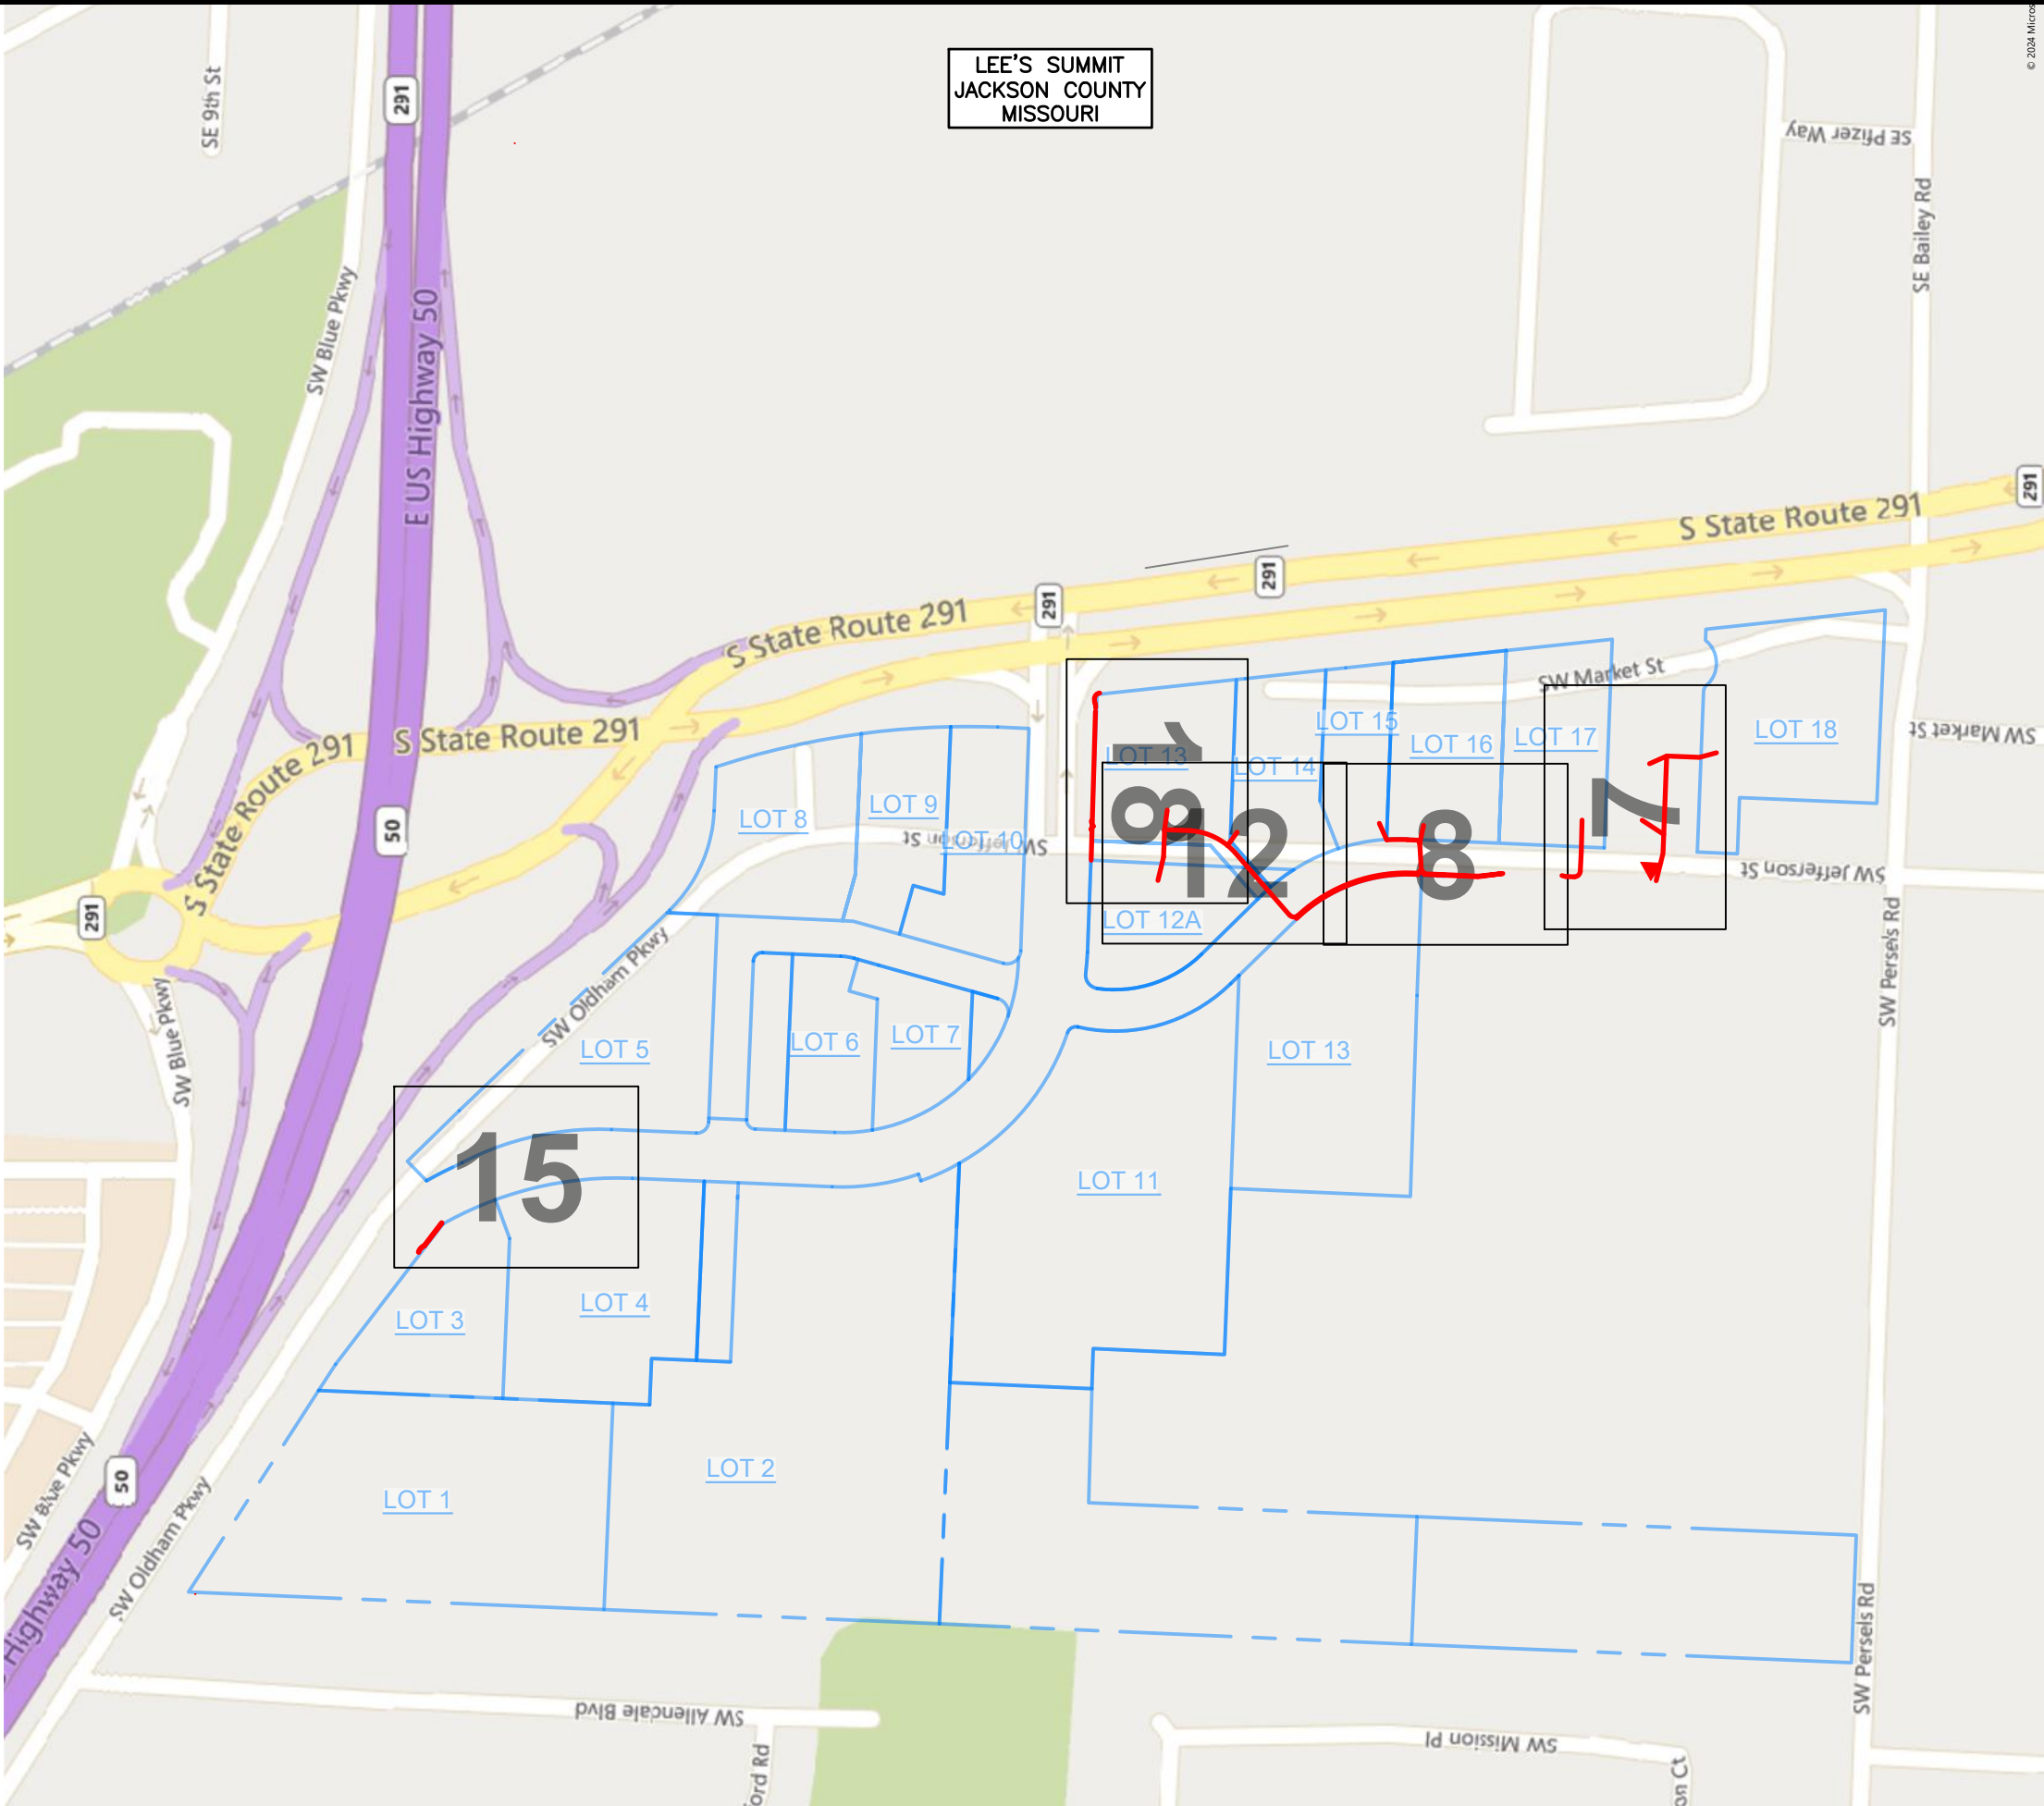

© 2024 Micro

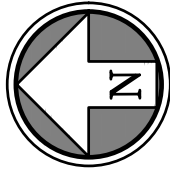

Rev.	Date	Description	By	Ckd	App

DigSafely. 811
Missouri One-Call
1-800-344-7483

Google Fiber



Project:
GOOGLE FIBER
CABLE RELOCATION PROJECT
OLDHAM VILLAGE
DEVELOPMENT PLAN

Site Address:
SW JEFFERSON STREET &
SW OLDHAM PARKWAY
LEE'S SUMMIT
JACKSON COUNTY, MISSOURI

Sheet Title:
KEY LOCATION MAP
CONDUIT & VAULT PLANS

Project No.: 022320.05.13-62N

Date Drawn: 03-04-25

Drawn: JNC	Sheet: 4 4 of 36
Checked: ALS	
Approved: LGM	
Scale: NOT TO SCALE	