

Rev.	Date	Description	By	Ckd	App.


**SHEET INDEX**

- 1 COVER SHEET
- 2 GENERAL LEGEND & ABBREVIATIONS
- 3 GOOGLE FIBER LEGEND & ABBREVIATIONS
- 4-6 KEY LOCATION MAPS
- 7-19 CONDUIT & VAULT PLANS
- 20-28 FIBER & SPLICE PLANS
- 29-36 REMOVAL & ABANDONMENT PLANS

# GOOGLE FIBER CABLE RELOCATION PROJECT OLDHAM VILLAGE DEVELOPMENT PLAN

**GENERAL NOTES**

1. LOCATIONS OF UTILITIES SHOWN ARE APPROXIMATE AND WERE TAKEN FROM FIELD MARKINGS AND CITY/PRIVATE UTILITY INFORMATION TO THE EXTENT THEY WERE AVAILABLE. UTILITY INFORMATION SHOWN IS NOT TO BE TAKEN AS COMPLETE OR EXACT. CONTRACTOR SHALL POT-HOLE TO DETERMINE EXACT UTILITY LOCATIONS.
2. CONTRACTOR SHALL NOTIFY ONE-CALL SERVICE IN ACCORDANCE WITH STATE LAW PRIOR TO BEGINNING WORK.
3. RIGHT OF WAY INFORMATION SHOWN IS APPROXIMATE.
4. ALL EXCAVATIONS AND WORK IN CONFINED SPACES SHALL BE PERFORMED IN ACCORDANCE WITH CURRENT OSHA REQUIREMENTS AND REGULATIONS.
5. ALL WORK SHALL CONFORM TO CLIENT SPECIFICATIONS AND CITY, COUNTY OR STATE STANDARDS AND SPECIFICATIONS AND PERMITS.
6. MAINTAIN 24" MINIMUM CLEARANCE OVER OR UNDER WATER, STORM & SANITARY SEWERS.
7. THE PLAT, PARCEL AND RIGHT OF WAY DIMENSIONAL INFORMATION HAS BEEN ACQUIRED AND PLOTTED ON THESE PLANS USING THE BEST AVAILABLE DATA AND AERIAL IMAGERY. ALL UTILITY INFORMATION SHOWN ON PLANS WAS ACQUIRED FROM THE BEST AVAILABLE DATA AND AS REASONABLE OBTAINED BY PHYSICAL FIELD SURVEY. IT REMAINS THE RESPONSIBILITY OF THE CONTRACTOR TO FIELD VERIFY ALL DATA PRIOR TO PROJECT START. LINE LOCATES ARE THE RESPONSIBILITY OF THE CONTRACTOR TO VERIFY CONFLICT HORIZONTALLY AND VERTICALLY OF EXISTING FACILITIES.

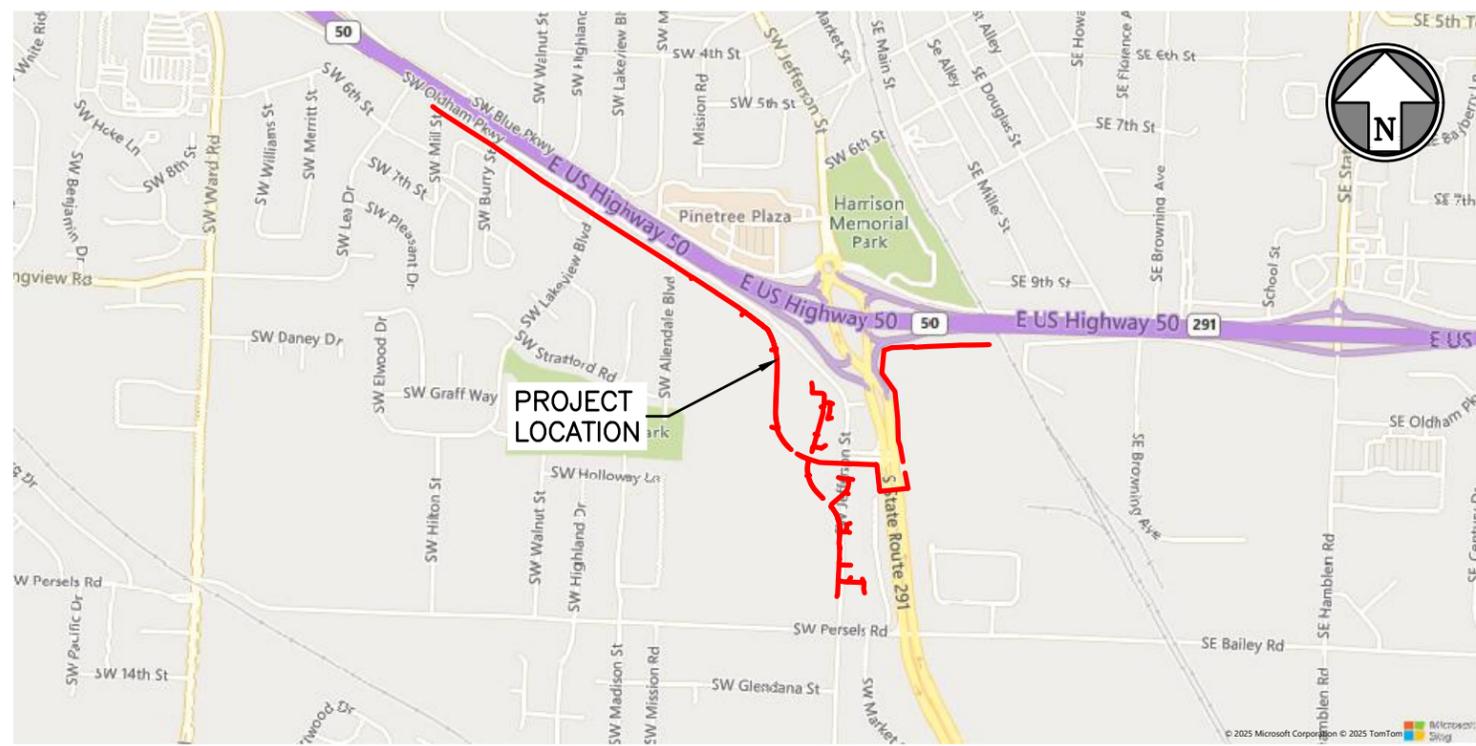

**CONTACTS**

**GOOGLE FIBER**  
**JAYSON DEMAR**  
 OSP ENGINEERING LEAD  
 908 BROADWAY BLVD  
 KANSAS CITY, MO 64105  
 650-476-3762 (OFFICE)  
 JDEMAR@GOOGLE.COM

Mar 04, 2025 - 2:38pm Plotted By: james.coggins T:\0222320.05.13 - google fiber intake\0222320.05.13-62n-oldham\_village\DWG\Eng\Sheet\0222320.05.13-62n-corr.dwg Layout: 1 Cover



**SW JEFFERSON STREET &  
 SW OLDHAM PARKWAY  
 LEE'S SUMMIT  
 JACKSON COUNTY, MISSOURI**

SE 1/4, SECTION 7, TOWNSHIP 47N, RANGE 31W  
 SW 1/4, SECTION 8, TOWNSHIP 47N, RANGE 31W

**CONSTRUCTION ISSUE  
 MARCH 4, 2025**



**CIVIL ENGINEERING / SURVEYING / UTILITIES**  
 7101 College Boulevard, Suite 400  
 Overland Park, Kansas 66210  
 913-663-1900

BHC is a trademark of Brungardt Honomichl & Company, P.A.

**GENERAL LEGEND**

	GUARD RAIL
	FENCE
	ROAD CENTERLINE
	ROAD ROAD CURB/EOP
	PROPERTY LINE
	RIGHT OF WAY
	EASEMENT
	SECTION, CITY OR COUNTY LINE
	TREE LINE
	RAILROAD TRACKS
	DITCH FLOWLINE
	WATER BODY
	GAS UTILITY
	OVERHEAD ELECTRICAL
	UNDERGROUND ELECTRICAL
	STORM SEWER PIPE
	SANITARY SEWER PIPE
	WATER UTILITY
	UNKNOWN UTILITY
	OVERHEAD TRAFFIC CABLE
	UNDERGROUND TRAFFIC CABLE
	COPPER COMMUNICATION CABLE
	FIBER OPTIC COMMUNICATION CABLE
	PROPOSED ROAD CONSTRUCTION LIMIT
	PROPOSED ROAD CENTERLINE
	PROPOSED RIGHT OF WAY
	PROPOSED ROAD CURB/EOP
	PROPOSED ROAD/SEWER/UTILITY FEATURE
	PROPOSED AREA OF EXTRA DEPTH
	PROPOSED FIBER CABLE ABANDONMENT
	PROPOSED BURIED CONDUIT/FIBER CABLE
	PROPOSED AERIAL FIBER CABLE
	PROPOSED HANDHOLE
	PROPOSED FIBER MARKER
	PROPOSED SPLICE
	PROPOSED AERIAL SLACK LOOP
	PROPOSED DOWNGUY & ANCHOR
	EXISTING FEATURE TO BE REMOVED
	SPAN LENGTH & MID-SPAN HEIGHT
	TYPICAL PROPOSED AERIAL FIBER/STRAND



1234



DRAWING REVISION NUMBER
HOUSE NUMBER (ADDRESS)
BENCHMARK/SURVEY MARKER
UTILITY POLE
UTILITY POLE (STEEL)
LIGHT POLE
DOWNGUY & ANCHOR
SPLICE
MST, MULTIPOINT SERVICE TERMINAL
FIBER MANHOLE (BY OTHERS)
FIBER HANDHOLE (BY OTHERS)
COMMUNICATION PEDESTAL (BY OTHERS)
FIBER MARKER
CELL TOWER
TRANSMISSION TOWER
CULVERT
DROP INLET
CURB INLET
STORM SEWER MANHOLE
SANITARY SEWER MANHOLE
ELECTRICAL MANHOLE
ELECTRICAL VAULT OR TRANSFORMER
ELECTRICAL METER
GAS VALVE
GAS METER
WATER VALVE
WATER METER
FIRE HYDRANT
IRRIGATION STRUCTURE
TRAFFIC SIGNAL POLE
TRAFFIC SIGNAL CABINET/VAULT
MISCELLANEOUS VAULT
MISCELLANEOUS MANHOLE
MAILBOX
RAILROAD MILE POST
RAILROAD CROSSING SIGN (NO LIGHT)
RAILROAD CROSSING SIGNAL W/ GATE
RAILROAD CROSSING OVERHEAD SIGNAL W/ GATE
RAILROAD CROSSING OVERHEAD SIGNAL
RAILROAD SIGNAL LIGHT
RAILROAD CROSSING SIGNAL
BOLLARD
SIGN
BUILDING OUTLINE
TREE

**GENERAL ABBREVIATIONS**

1x, 2x, 3x, etc.	QUANTITY MULTIPLIER
APPROX	APPROXIMATE
AVE	AVENUE
BLVD	BOULEVARD
BOC	BACK OF CURB
CIR	CIRCLE (STREET NAME)
CMP	CORRUGATED METAL PIPE
CT	COUNT
DG	DOWNGUY
DIP	DUCTILE IRON PIPE
DOC	DEPTH OF COVER
DR	DRIVE
E	EAST
EB	EASTBOUND
EX	EXISTING
EOP	EDGE OF PAVEMENT
FOC	FACE OF CURB
HDPE	HIGH DENSITY POLYETHYLENE
HH	HANDHOLE
LF	LINEAL FEET
MAX	MAXIMUM
MIN	MINIMUM
N	NORTH
NE	NORTHEAST
NW	NORTHWEST
OC	ON CENTER
PI	POINT OF INTERSECTION
PKWY	PARKWAY
PL	PLACE (STREET NAME)
PLCS	PLACES
PR	PROPOSED
PVC	POLYVINYL CHLORIDE
RCB	REINFORCED CONCRETE BOX
RCP	REINFORCED CONCRETE PIPE
RD	ROAD (STREET NAME)
ROW	RIGHT-OF-WAY
RR	RAILROAD
S	SOUTH
SAN	SANITARY
SE	SOUTHEAST
ST	STREET
STA	STATION
SW	SOUTHWEST
TELE	TELEPHONE
TER	TERRACE
TRAF	TRAFFIC
TYP	TYPICAL
W	WEST
WB	WESTBOUND

**ANNOTATION KEY:**

ANNOTATIONS SHOWN FRAMED IN RED DENOTE PROPOSED CONSTRUCTION ACTIVITY

ANNOTATIONS SHOWN FRAMED IN RED W/ YELLOW HIGHLIGHT DENOTE PROPOSED FIBER SPLICING AND/OR FIBER TERMINATION ACTIVITY

ANNOTATIONS SHOWN FRAMED IN GREEN DENOTE CONSTRUCTION REMOVAL ACTIVITY

ANNOTATIONS SHOWN FRAMED IN BLACK DENOTE PROPOSED CONSTRUCTION ACTIVITY TO BE PERFORMED BY OTHERS

Mar 04, 2025 - 2:38pm Plotted By: james.coggins T:\022320.05.13 - google fiber intake\022320.05.13-62n-oldham village\DWG\Eng\Sheet\022320.05.13-62n-plan.dwg Layout: 2 Legend

Rev.	Date	Description	By	Ckd	App.

**DigSafely. 811**  
Missouri One-Call  
1-800-344-7483

**Google Fiber**

**PHC**  
CIVIL ENGINEERING / SURVEYING / UTILITIES

Project: GOOGLE FIBER CABLE RELOCATION PROJECT OLDHAM VILLAGE DEVELOPMENT PLAN

Site Address: SW JEFFERSON STREET & SW OLDHAM PARKWAY LEE'S SUMMIT JACKSON COUNTY, MISSOURI

Sheet Title: GENERAL LEGEND & ABBREVIATIONS

Project No.: 022320.05.13-62N

Date Drawn: 03-04-25

Drawn: JNC	Sheet:
Checked: ALS	<b>2</b>
Approved: LGM	
Scale: N/A	

**GOOGLE FIBER ABBREVIATIONS**

**GOOGLE FIBER LEGEND**

**GENERAL ABBREVIATIONS**

GF	GOOGLE FIBER
BB	BACKBONE FIBER
DF	DISTRIBUTION FIBER
AF	ACCESS FIBER
DP	DROP FIBER
LV	LARGE VAULT
MV	MEDIUM VAULT
SV	SMALL VAULT
DV	DROP VAULT

	GF		GF	EXISTING AERIAL GOOGLE FIBER CABLE
	GF		GF	EXISTING BURIED GOOGLE FIBER CABLE

**FIBER-SPECIFIC CONSTRUCTION ABBREVIATIONS**

e/n	EXISTING/NEW FIBER(S) (TO BE AFFECTED)
[ex#]	EXISTING FIBER(S) (CURRENTLY IN PLACE)
[pu#]	PULL FIBER(S)
[sp#]	SPLICE FIBER(S)
[tm#]	TERMINATE FIBER(S)
[sc#]	PLACE SLACK COIL FIBER(S)
[mst#]	PLACE MST (PORT END)
[co#]	CONNECT DROP FIBER(S) TO MST PORT
[pt#]	PASS-THRU FIBER(S) (NO SLACK COIL)
[rm#]	REMOVE FIBER(S) FOR DISPOSAL AFTER CUTOVER
[ab#]	ABANDON CONDUIT IN PLACE
[pl#]	PLACE AERIAL FIBER (NO STRAND)
[ss#]	PLACE AERIAL SLACK SPAN
[la#]	LASH AERIAL FIBER(S) TO STRAND
[ol#]	OVERLASH AERIAL FIBER(S) TO EXISTING FIBER(S) & STRAND
[dl#]	DELASH EXISTING AERIAL FIBER(S)
[dts]	DELASH & TEMPORARILY SUPPORT ALL EXISTING AERIAL FIBER(S)
[acc#]	AERIAL CUSTOMER CONNECTION
[bcc#]	BURIED CUSTOMER CONNECTION

**NOTE:**  
THE FIBER-SPECIFIC CONSTRUCTION ABBREVIATIONS ABOVE WILL BE COMBINED WITH THE CABLE KEY LIST ON EACH PLAN SHEET TO SPECIFY FIBER CONSTRUCTION ACTIVITY TO BE PERFORMED, FIBER COUNTS TO BE USED, AND THEIR RESPECTIVE CABLE NAMES.

T:\022320.05.13 - google fiber intake\022320.05.13-62n-oldham village\DWG\Eng\Sheet\022320.05.13-62n-plan.dwg Layout: 3 GF Legend Mar 04, 2025 - 2:38pm Plotted By: james.coggins

Rev.	Date	Description	By	Ckd	App



Project: GOOGLE FIBER  
CABLE RELOCATION PROJECT  
OLDHAM VILLAGE  
DEVELOPMENT PLAN

Site Address:  
SW JEFFERSON STREET &  
SW OLDHAM PARKWAY  
LEE'S SUMMIT  
JACKSON COUNTY, MISSOURI


Sheet Title:  
GOOGLE FIBER  
LEGEND & ABBREVIATIONS

Project No.: 022320.05.13-62N

Date Drawn: 03-04-25

Drawn: JNC	<b>3</b>
Checked: ALS	
Approved: LGM	
Scale: N/A	
3 of 36	

Mar 04, 2025 - 2:38pm Plotted By: james.coggins T:\022320.05.13 - google fiber intake\022320.05.13-62n-oldham village\DWG\Eng\Sheet\022320.05.13-62n-keym CONDUIT.dwg Layout: 4 Key Location Map CONDUIT

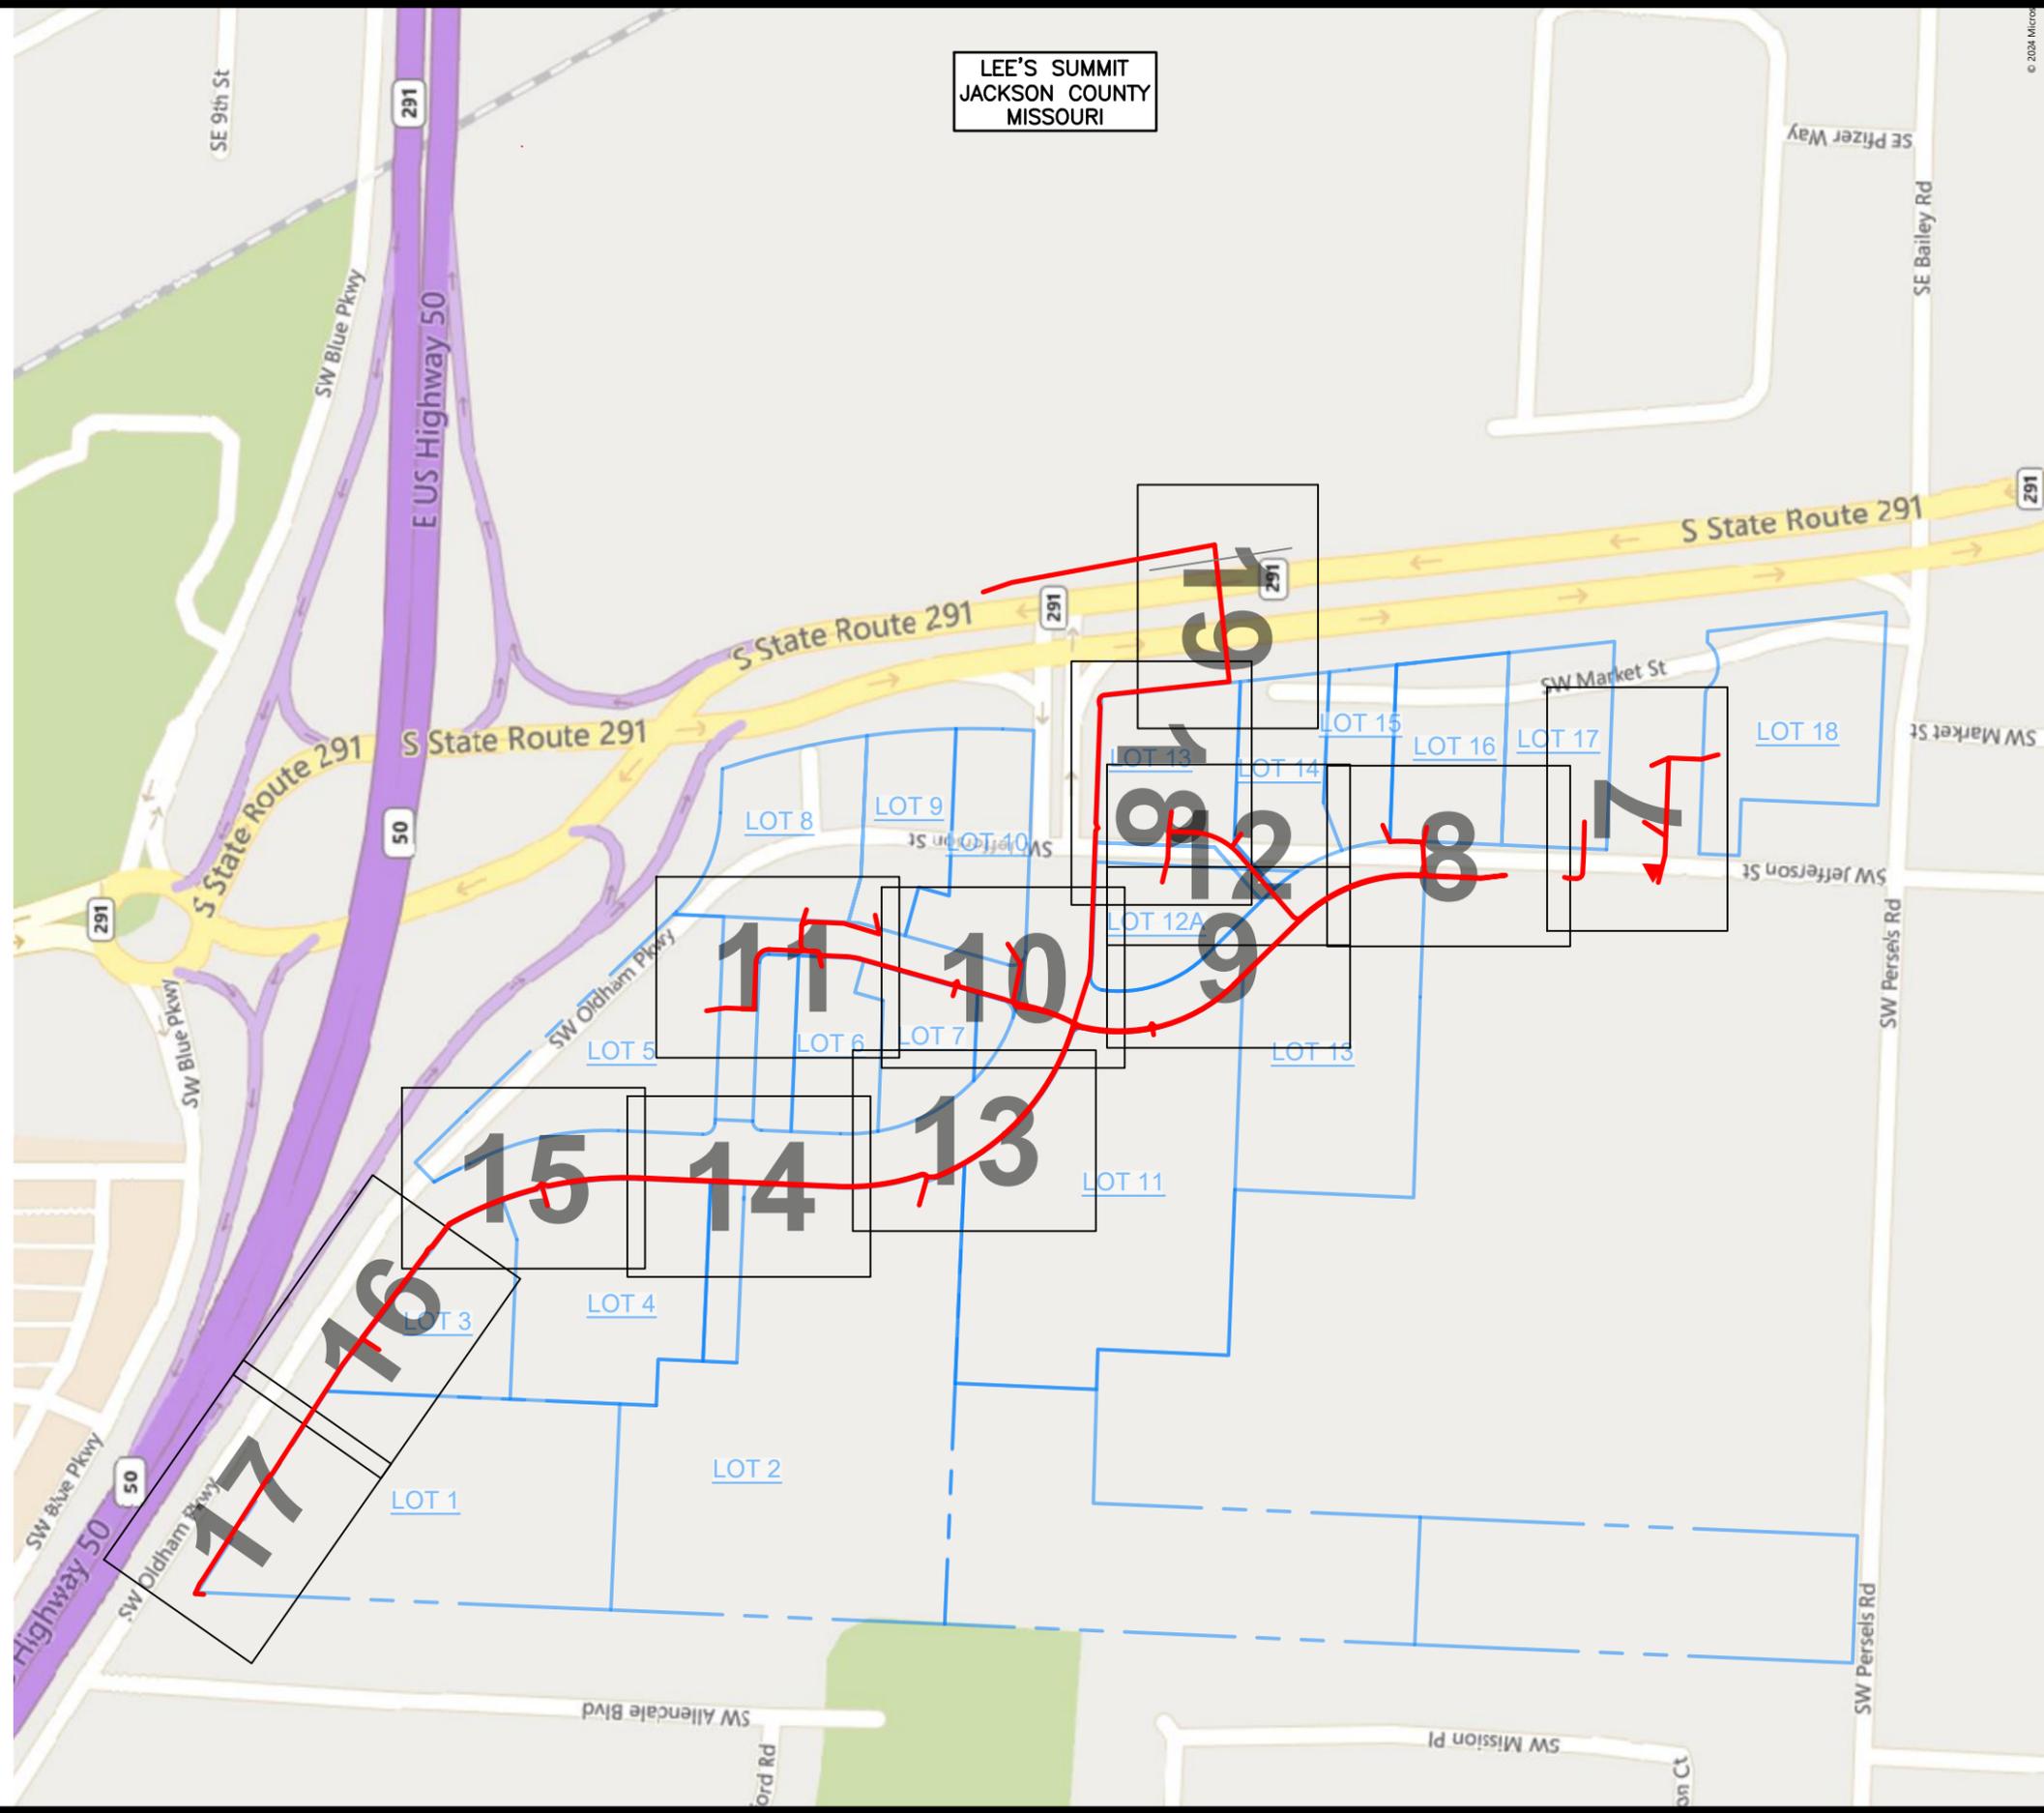

LEE'S SUMMIT  
JACKSON COUNTY  
MISSOURI



Rev.	Date	Description	By	Ckd	App.

**DigSafely. 811**  
Missouri One-Call  
1-800-344-7483

**Google Fiber**



Project:  
GOOGLE FIBER  
CABLE RELOCATION PROJECT  
OLDHAM VILLAGE  
DEVELOPMENT PLAN

Site Address:  
SW JEFFERSON STREET &  
SW OLDHAM PARKWAY  
LEE'S SUMMIT  
JACKSON COUNTY, MISSOURI


Sheet Title:  
KEY LOCATION MAP  
CONDUIT & VAULT PLANS

Project No.: 022320.05.13-62N

Date Drawn: 03-04-25

Drawn:	JNC	Sheet: <b>4</b> 4 of 36
Checked:	ALS	
Approved:	LGM	
Scale:	NOT TO SCALE	

Mar. 04, 2025 - 2:38pm Plotted By: james.coggins T:\022320.05.13 - google fiber intake\022320.05.13-62n-oldham village\DWG\Eng\Sheet\022320.05.13-62n-keym FIBER.dwg Layout: 5 Key Location Map FIBER

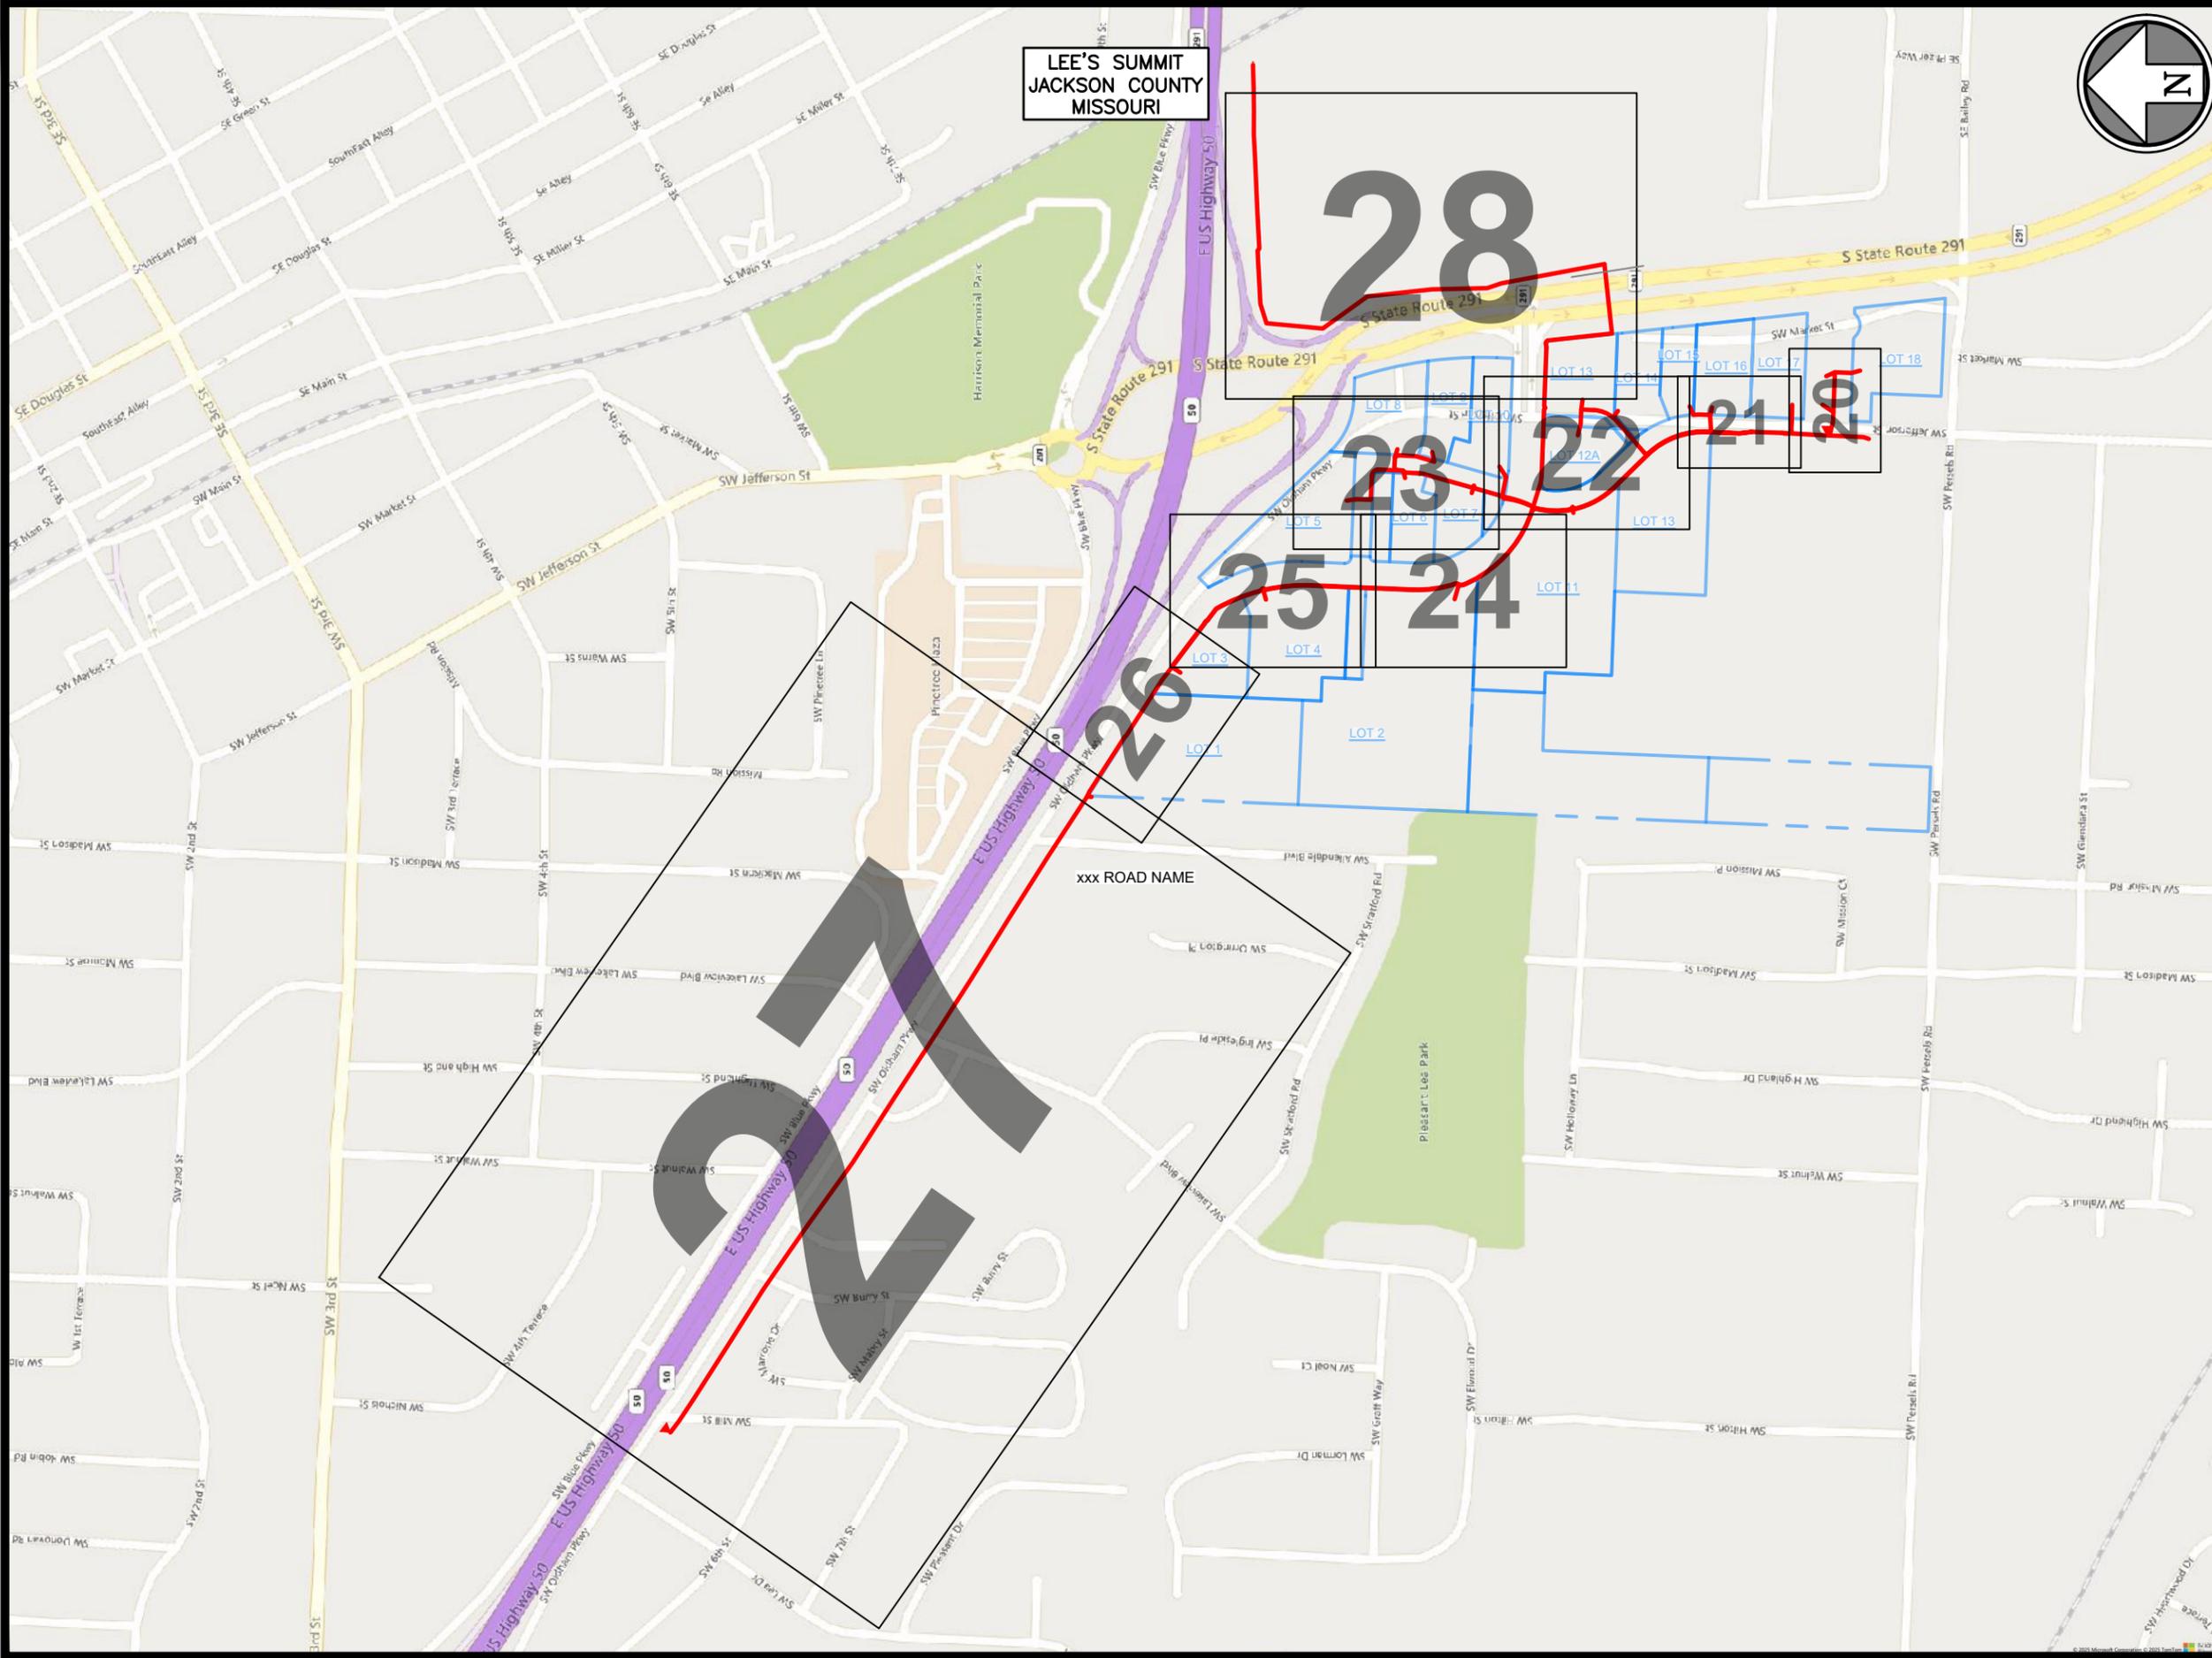

LEE'S SUMMIT  
JACKSON COUNTY  
MISSOURI



Rev.	Date	Description	By	Ckd	App.

**DigSafely. 811**  
Missouri One-Call  
1-800-344-7483

Google Fiber



Project:  
GOOGLE FIBER  
CABLE RELOCATION PROJECT  
OLDHAM VILLAGE  
DEVELOPMENT PLAN

Site Address:  
SW JEFFERSON STREET &  
SW OLDHAM PARKWAY  
LEE'S SUMMIT  
JACKSON COUNTY, MISSOURI


Sheet Title:  
KEY LOCATION MAP  
FIBER & SPLICE PLANS

Project No.: 022320.05.13-62N

Date Drawn: 03-04-25

Drawn:	JNC	Sheet: <b>5</b> 5 of 36
Checked:	ALS	
Approved:	LGM	
Scale:	NOT TO SCALE	

Mar 04, 2025 - 2:38pm Plotted By: james.coggins T:\022320.05.13 - google fiber intake\022320.05.13-62n-oldham village\DWG\Eng\Sheet\022320.05.13-62n-keym REMOVAL.dwg Layout: 6 Key Location Map REMOVAL

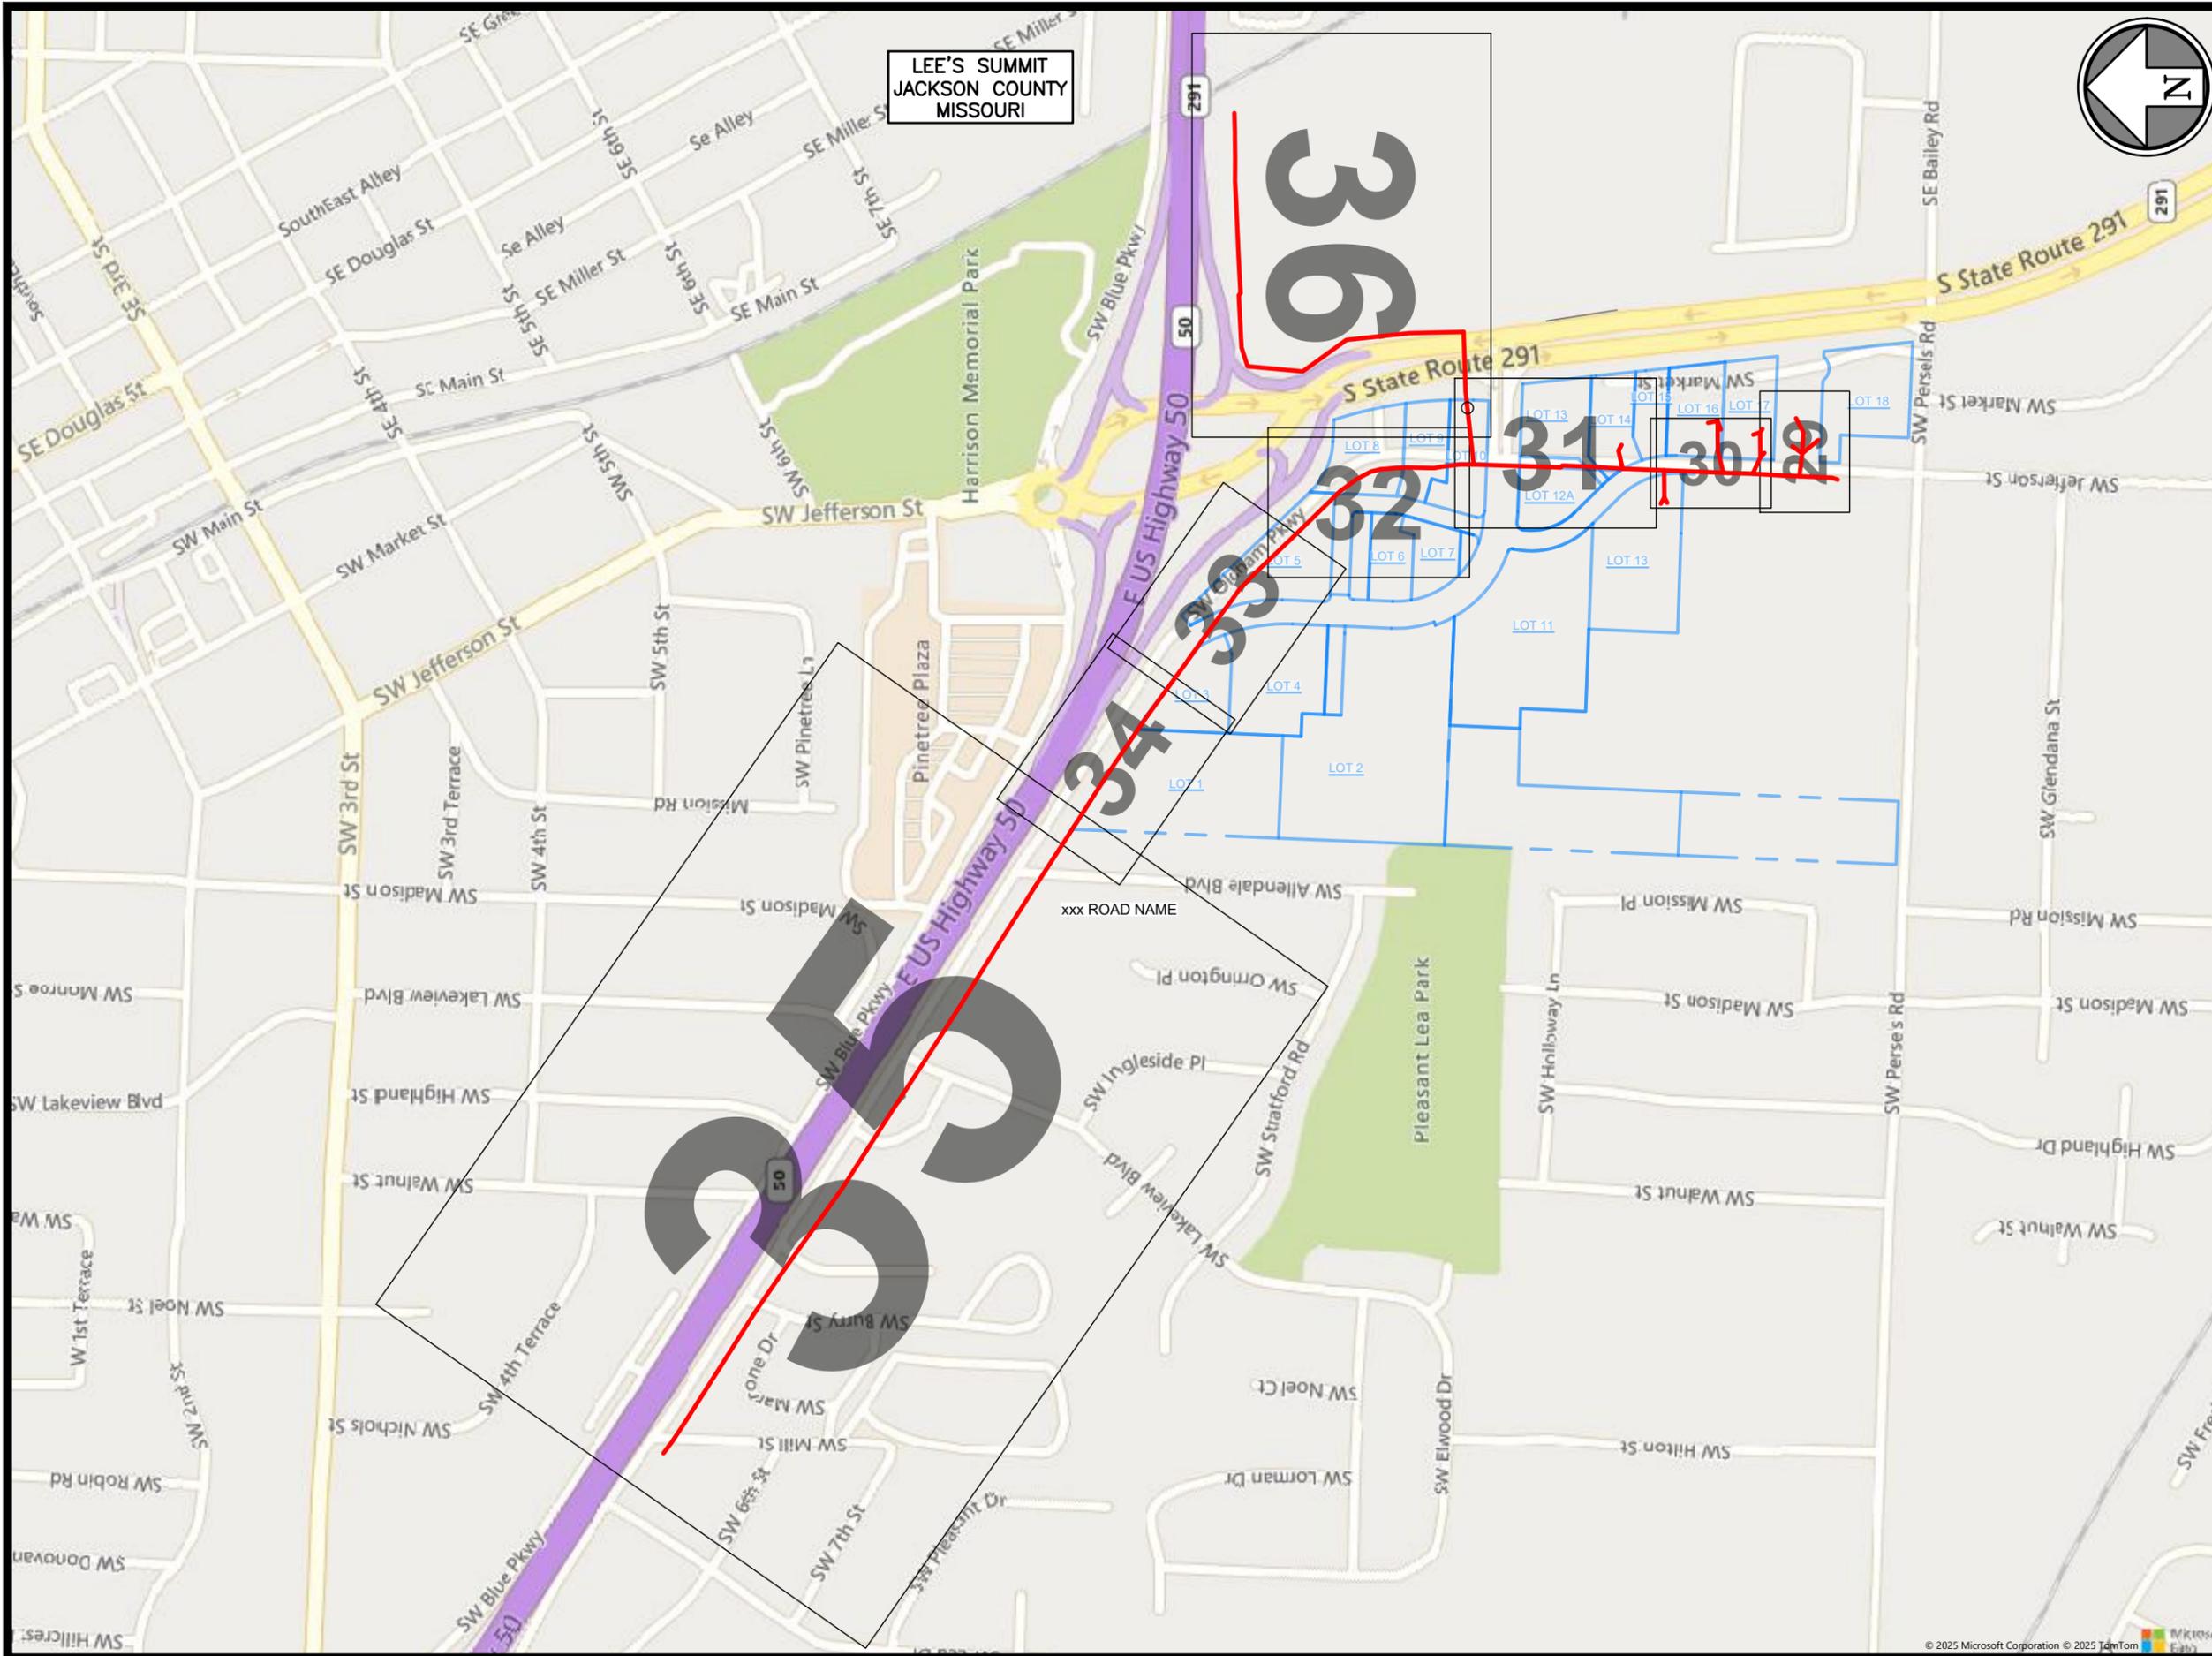

Rev.	Date	Description	By	Ckd	App.



Missouri One-Call  
1-800-344-7483




  



Project:		GOOGLE FIBER CABLE RELOCATION PROJECT OLDHAM VILLAGE DEVELOPMENT PLAN
Site Address:		SW JEFFERSON STREET & SW OLDHAM PARKWAY LEE'S SUMMIT JACKSON COUNTY, MISSOURI
Sheet Title:		KEY LOCATION MAP REMOVAL & ABANDONMENT PLANS
Project No.:		022320.05.13-62N
Date Drawn:		03-04-25
Drawn:	JNC	<div style="font-size: 2em; font-weight: bold;">6</div>
Checked:	ALS	
Approved:	LGM	
Scale:	NOT TO SCALE	

Mar 04, 2025 - 2:39pm Plotted By: james.coggins T:\022320.05.13 - google fiber intake\022320.05.13-62n-oldham village\DWG\Eng\Sheet\022320.05.13-62n-plan.dwg Layout: 7 c(7)

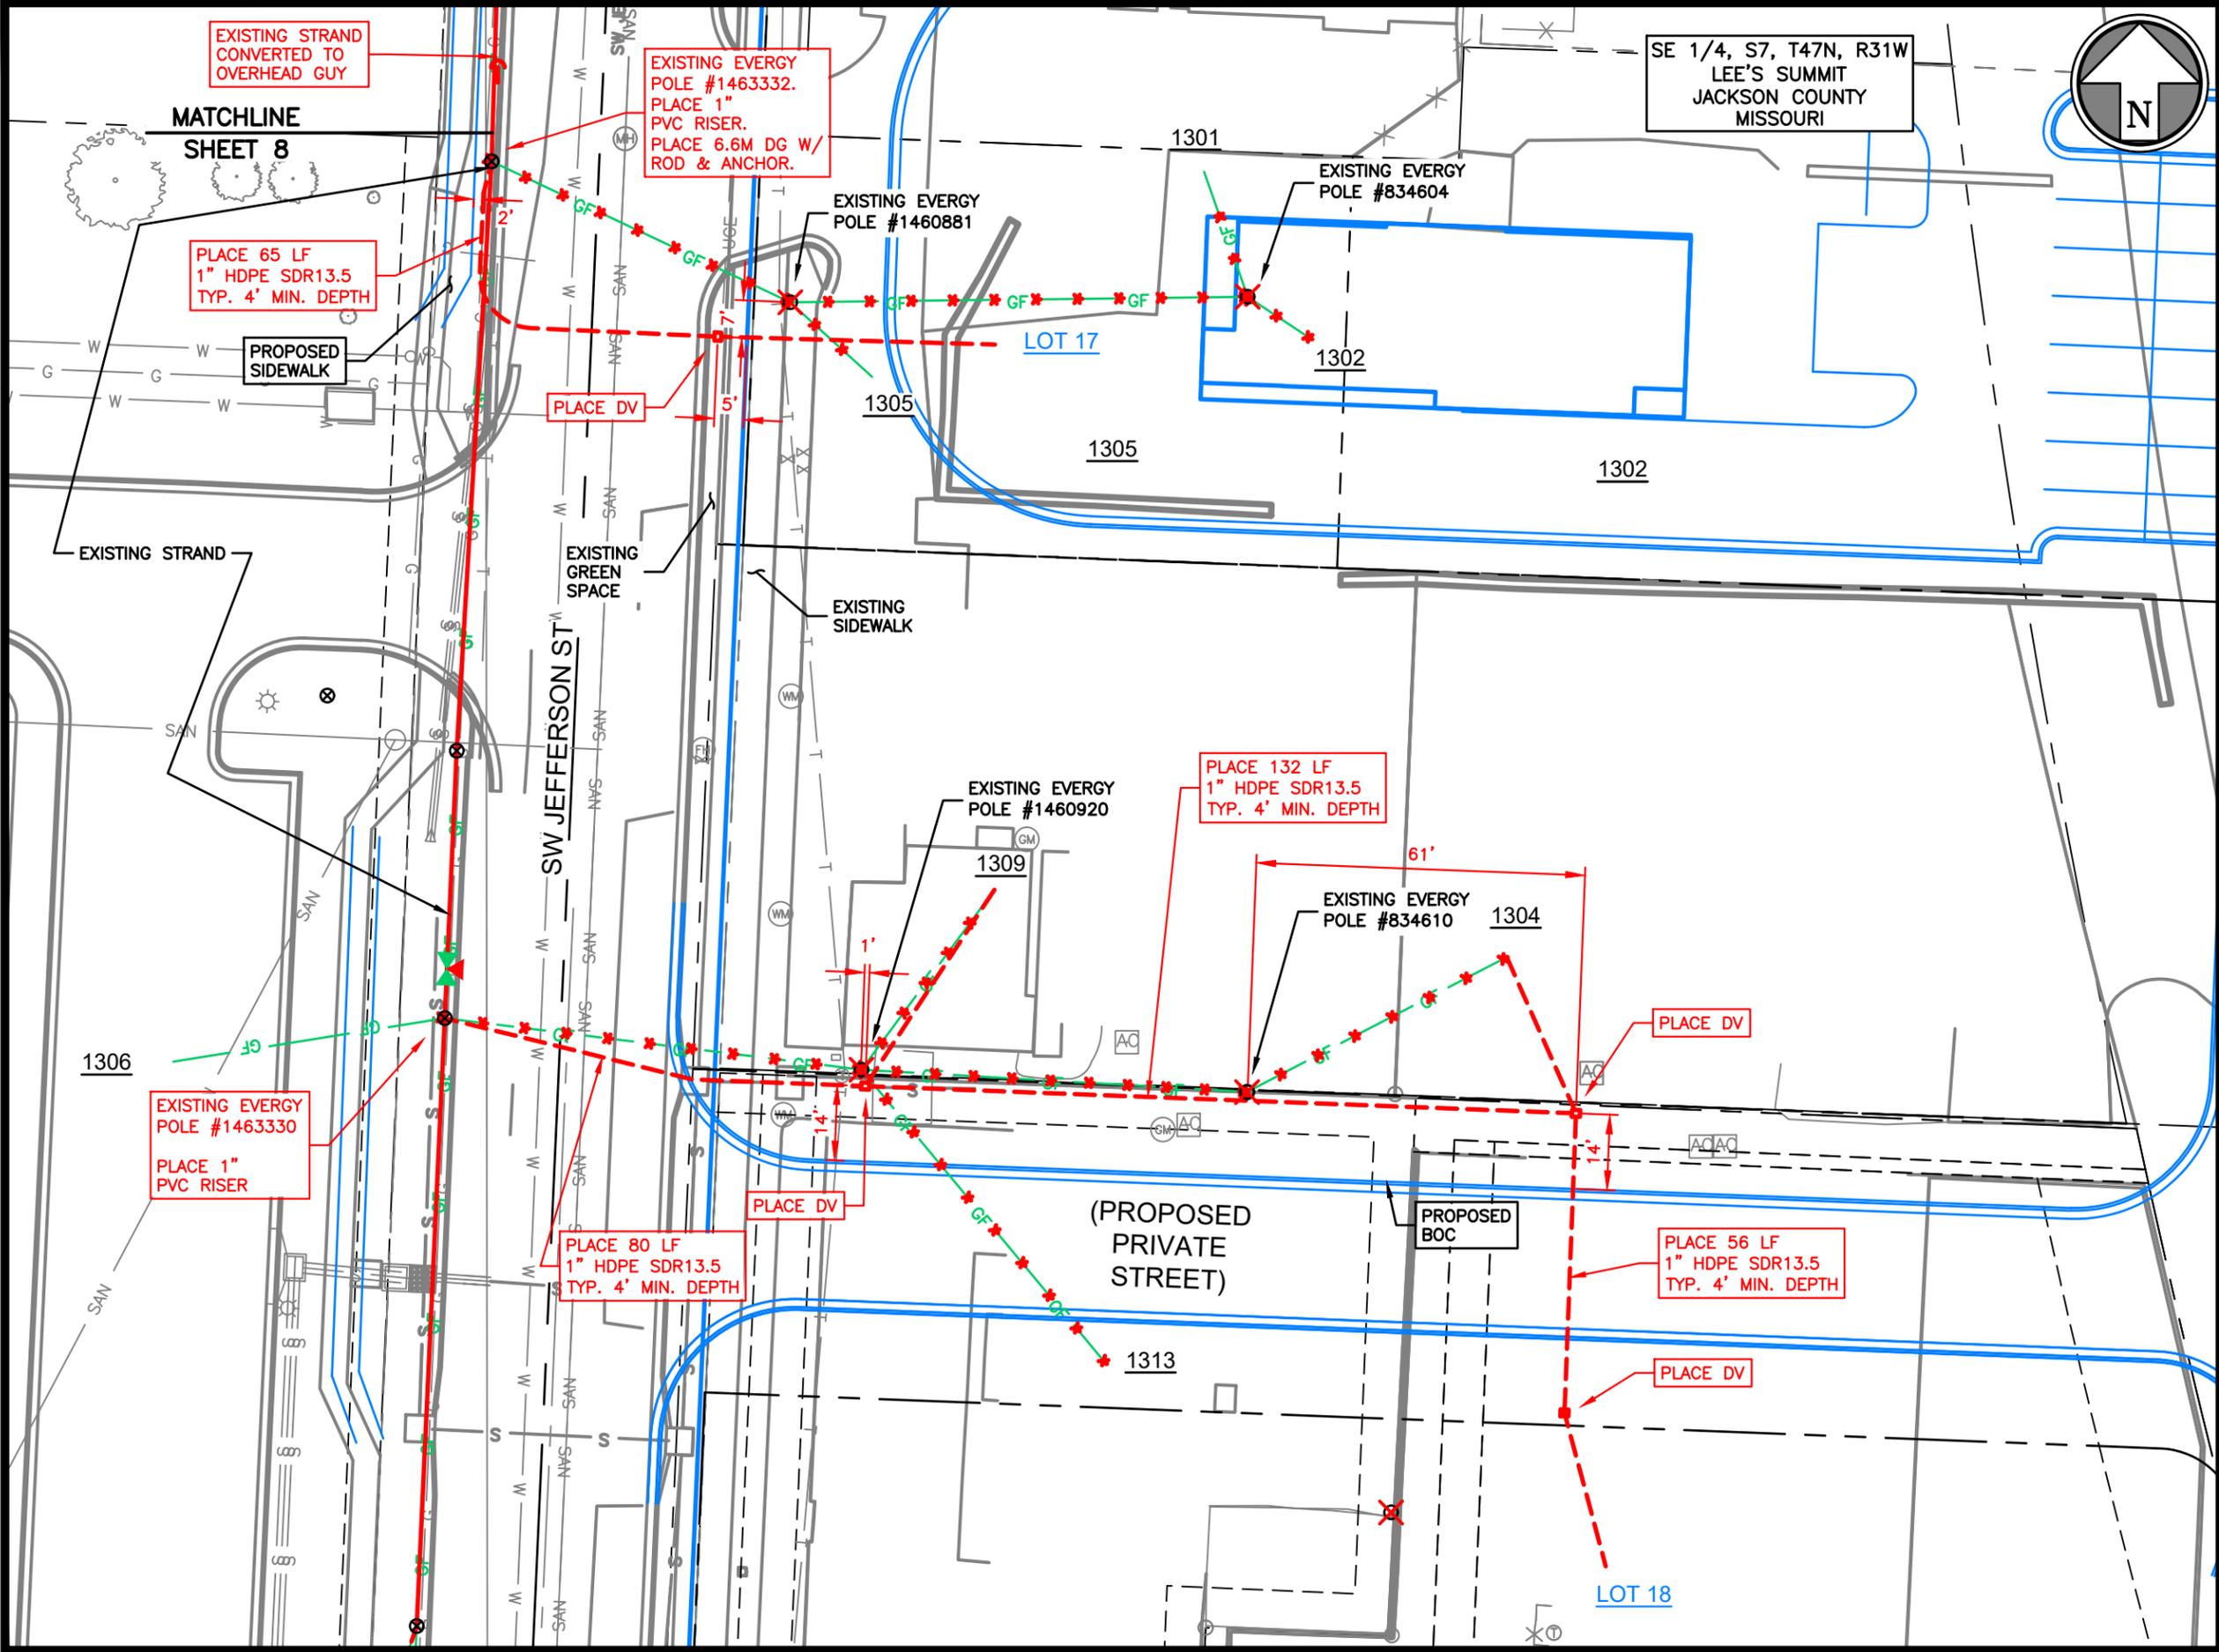

SE 1/4, S7, T47N, R31W  
LEE'S SUMMIT  
JACKSON COUNTY  
MISSOURI



Rev.	Date	Description	By	Ckd	App.

- NOTES:
1. LOCATIONS OF UTILITIES SHOWN ARE APPROXIMATE AND WERE TAKEN FROM FIELD MARKINGS AND CITY/PRIVATE UTILITY INFORMATION TO THE EXTENT THEY WERE AVAILABLE. UTILITY INFORMATION SHOWN IS NOT TO BE TAKEN AS COMPLETE OR EXACT. CONTRACTOR SHALL NOTIFY ONE-CALL SERVICE IN ACCORDANCE WITH STATE LAW PRIOR TO BEGINNING WORK.
  2. RIGHT OF WAY INFORMATION SHOWN IS APPROXIMATE.
  3. ALL EXCAVATIONS AND WORK IN CONFINED SPACES SHALL BE PERFORMED IN ACCORDANCE WITH CURRENT OSHA REQUIREMENTS AND REGULATIONS.
  4. ALL WORK SHALL CONFORM TO CLIENT SPECIFICATIONS AND CITY, COUNTY OR STATE STANDARDS AND SPECIFICATIONS AND PERMITS.
  5. MAINTAIN 24" MINIMUM CLEARANCE OVER OR UNDER WATER, STORM & SANITARY SEWERS.

**Dig Safely. 811**  
Missouri One-Call  
1-800-344-7483

Google Fiber

**PHC**  
CIVIL ENGINEERING / SURVEYING / UTILITIES

Project: **GOOGLE FIBER CABLE RELOCATION PROJECT OLDHAM VILLAGE DEVELOPMENT PLAN**

Site Address: **SW JEFFERSON STREET & SW OLDHAM PARKWAY LEE'S SUMMIT JACKSON COUNTY, MISSOURI**


Sheet Title: **CONDUIT & VAULT PLAN**

Project No.: 022320.05.13-62N

Date Drawn: 03-04-25

Drawn: JNC	Sheet:
Checked: ALS	<b>7</b>
Approved: LGM	
Scale: 1" = 30'	7 of 36

Mar. 04, 2025 - 2:39pm Plotted By: james.coggins T:\022320.05.13 - google fiber intake\022320.05.13-62n-oldham village\022320.05.13-62n-plan.dwg Layout: 8 c(8)

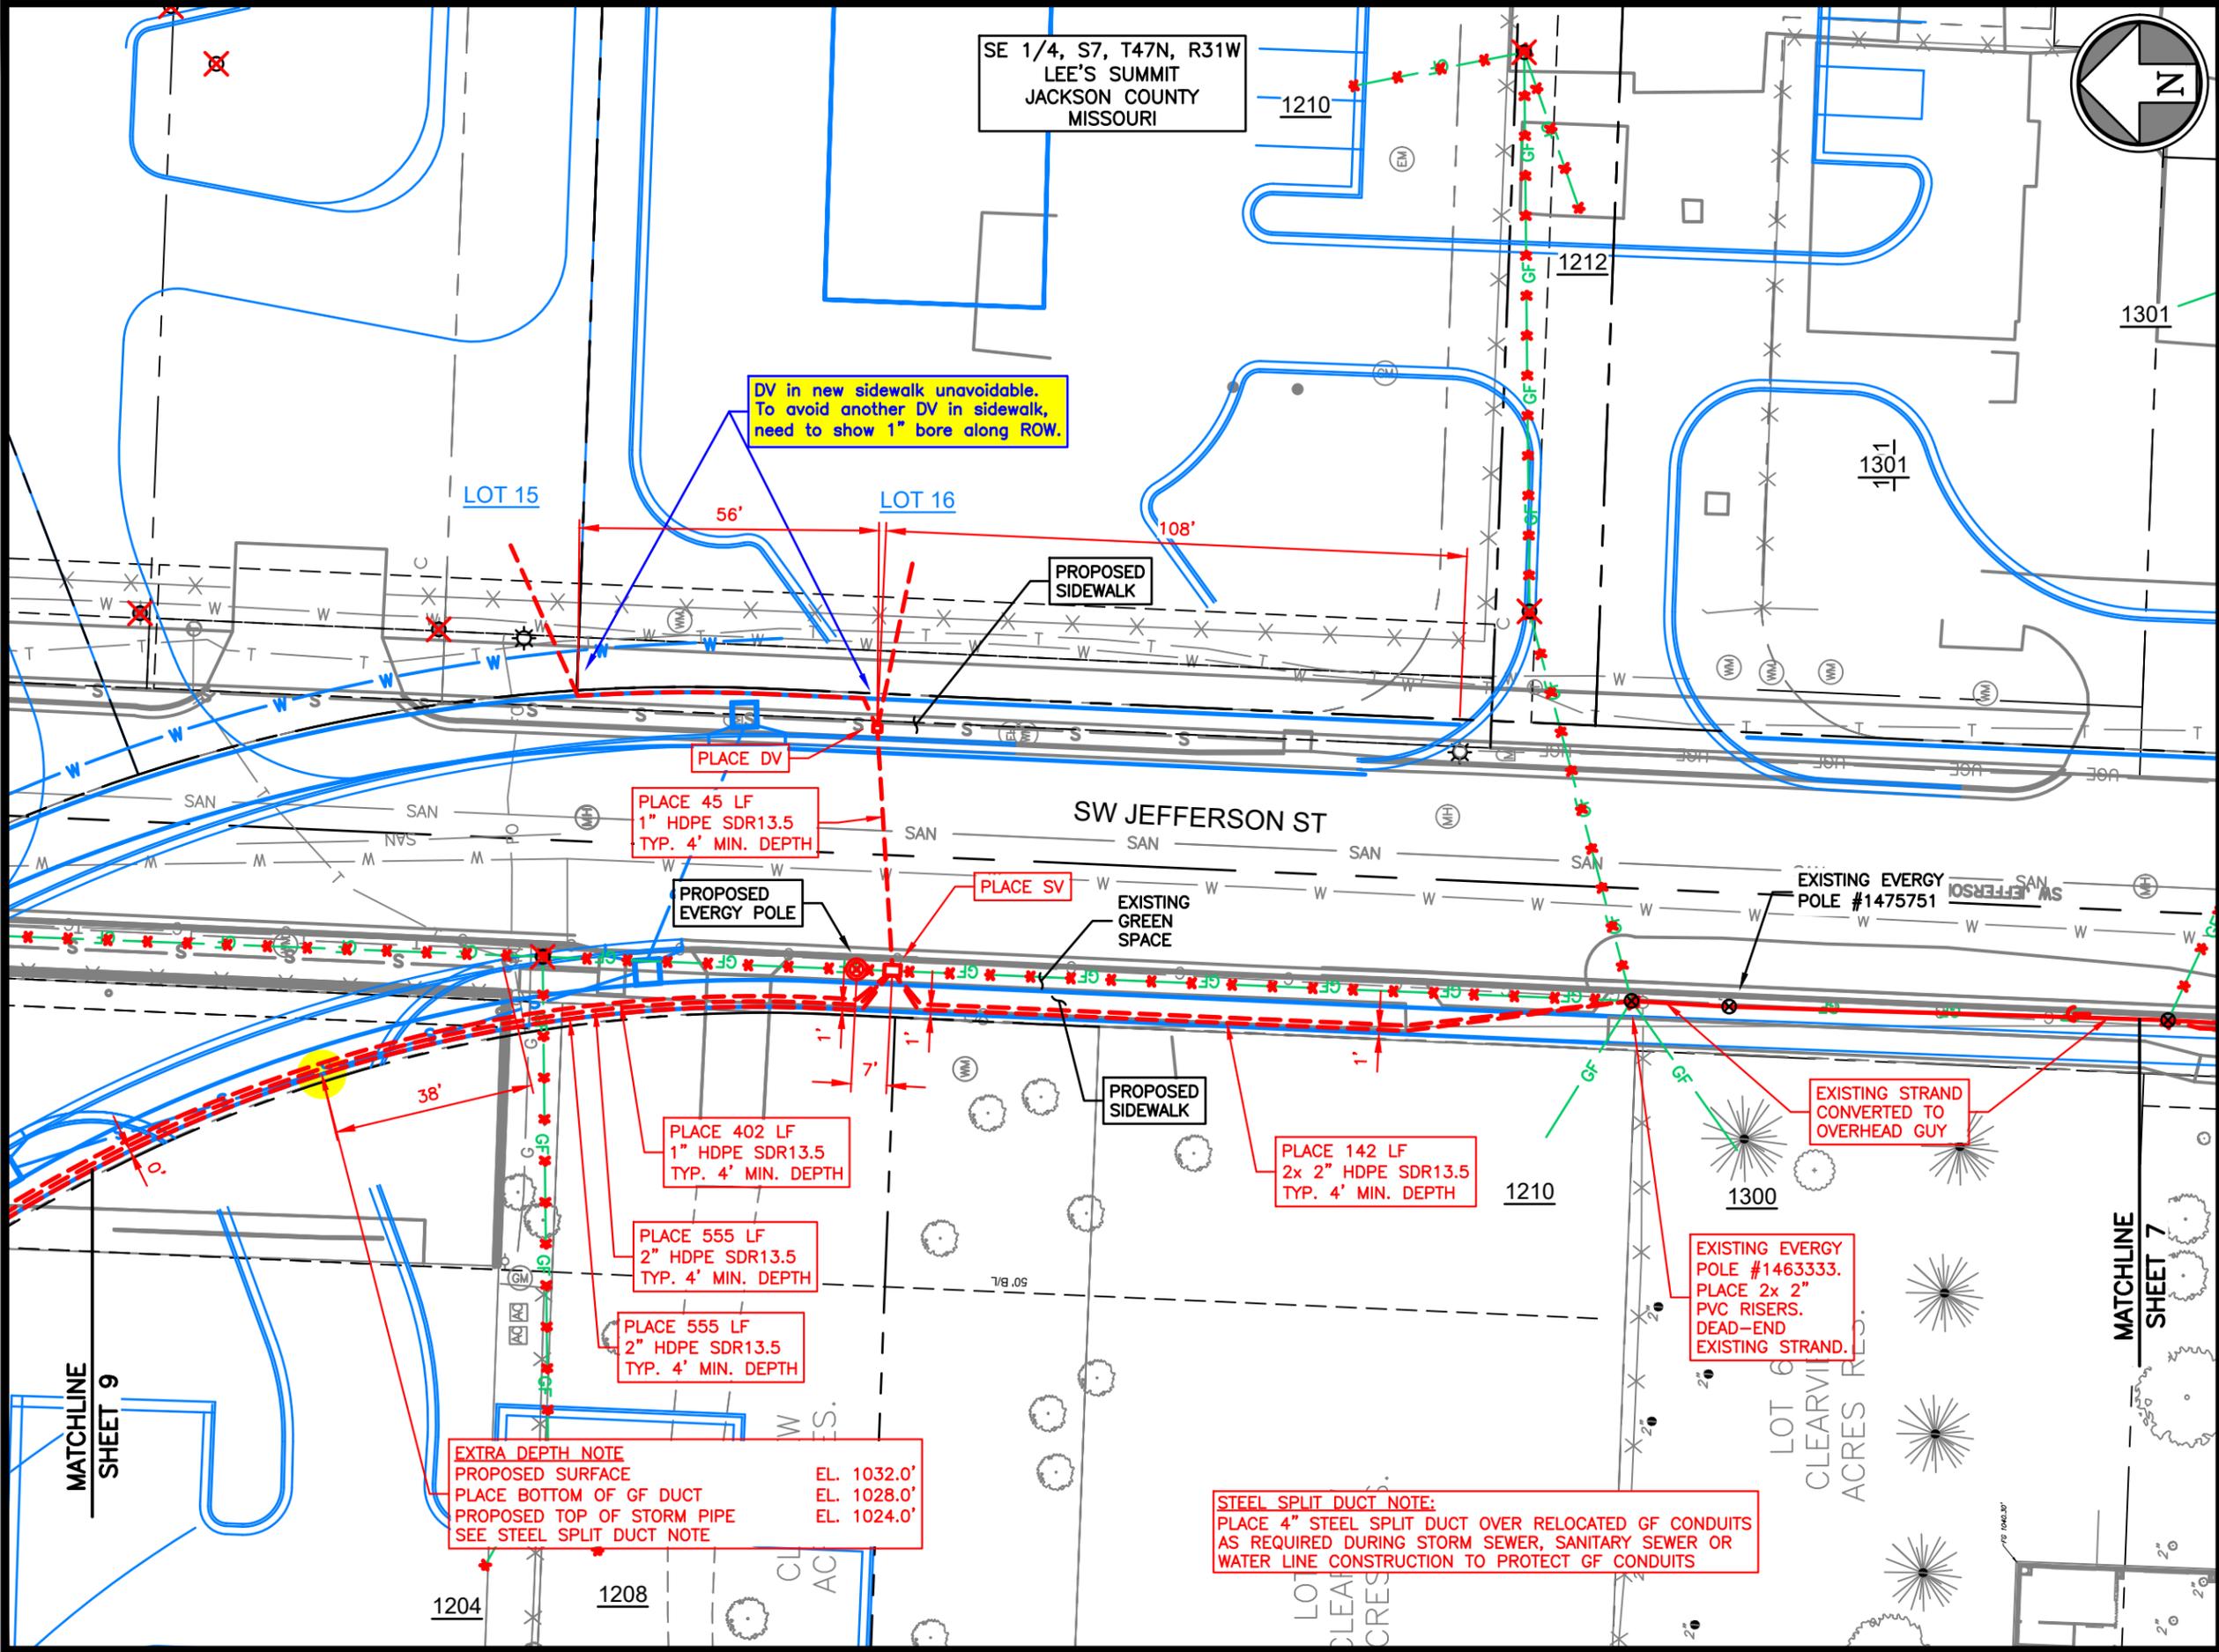

Rev.	Date	Description	By	Ckd	App.

- NOTES:
- LOCATIONS OF UTILITIES SHOWN ARE APPROXIMATE AND WERE TAKEN FROM FIELD MARKINGS AND CITY/PRIVATE UTILITY INFORMATION TO THE EXTENT THEY WERE AVAILABLE. UTILITY INFORMATION SHOWN IS NOT TO BE TAKEN AS COMPLETE OR EXACT. CONTRACTOR SHALL NOTIFY ONE-CALL SERVICE IN ACCORDANCE WITH STATE LAW PRIOR TO BEGINNING WORK.
  - RIGHT OF WAY INFORMATION SHOWN IS APPROXIMATE.
  - ALL EXCAVATIONS AND WORK IN CONFINED SPACES SHALL BE PERFORMED IN ACCORDANCE WITH CURRENT OSHA REQUIREMENTS AND REGULATIONS.
  - ALL WORK SHALL CONFORM TO CLIENT SPECIFICATIONS AND CITY, COUNTY OR STATE STANDARDS AND SPECIFICATIONS AND PERMITS.
  - MAINTAIN 24" MINIMUM CLEARANCE OVER OR UNDER WATER, STORM & SANITARY SEWERS.

**Dig Safely. 811**  
 Missouri One-Call  
 1-800-344-7483

Google Fiber

**PHC**  
 CIVIL ENGINEERING / SURVEYING / UTILITIES

Project: GOOGLE FIBER CABLE RELOCATION PROJECT  
 OLDHAM VILLAGE DEVELOPMENT PLAN

Site Address: SW JEFFERSON STREET & SW OLDHAM PARKWAY  
 LEE'S SUMMIT JACKSON COUNTY, MISSOURI

Sheet Title: CONDUIT & VAULT PLAN

Project No.: 022320.05.13-62N

Date Drawn: 03-04-25

Drawn: JNC	Sheet:
Checked: ALS	8
Approved: LGM	
Scale: 1" = 30'	8 of 36

SE 1/4, S7, T47N, R31W  
LEE'S SUMMIT  
JACKSON COUNTY  
MISSOURI

MATCHLINE  
SHEET 12

(PROPOSED  
PRIVATE  
STREET)

PROPOSED  
BOC

EXTRA DEPTH NOTE  
PROPOSED SURFACE EL. 1029.5'  
PROPOSED BOTTOM OF WATER PIPE EL. 1025.5'  
PLACE TOP OF GF DUCT EL. 1023.5'

PLACE 402 LF  
1" HDPE SDR13.5  
TYP. 4' MIN. DEPTH

STEEL SPLIT DUCT NOTE:  
PLACE 4" STEEL SPLIT DUCT OVER RELOCATED GF CONDUITS  
AS REQUIRED DURING STORM SEWER, SANITARY SEWER OR  
WATER LINE CONSTRUCTION TO PROTECT GF CONDUITS

EXTRA DEPTH NOTE  
PROPOSED SURFACE EL. 1029.5'  
PLACE BOTTOM OF GF DUCT EL. 1025.5'  
PROPOSED TOP OF STORM PIPE EL. 1023.0'  
SEE STEEL SPLIT DUCT NOTE

PROPOSED  
SIDEWALK

MATCHLINE  
SHEET 8

SW JEFFERSON ST (PROPOSED)

PLACE 352 LF  
1.25" HDPE SDR13.5  
TYP. 4' MIN. DEPTH

PLACE 316 LF  
1.25" HDPE SDR13.5  
TYP. 4' MIN. DEPTH

PLACE 555 LF  
2" HDPE SDR13.5  
TYP. 4' MIN. DEPTH

PLACE 555 LF  
2" HDPE SDR13.5  
TYP. 4' MIN. DEPTH

PROPOSED  
SANITARY MH

PLACE 509 LF  
3x 2" HDPE SDR13.5  
TYP. 4' MIN. DEPTH

PROPOSED  
SIDEWALK

PROPOSED  
GREEN  
SPACE

PLACE SV

LOT 11  
LOT 13

Rev.	Date	Description	By	Ckd	App.

- NOTES:
1. LOCATIONS OF UTILITIES SHOWN ARE APPROXIMATE AND WERE TAKEN FROM FIELD MARKINGS AND CITY/PRIVATE UTILITY INFORMATION TO THE EXTENT THEY WERE AVAILABLE. UTILITY INFORMATION SHOWN IS NOT TO BE TAKEN AS COMPLETE OR EXACT. CONTRACTOR SHALL POTHOLE TO DETERMINE EXACT UTILITY LOCATIONS. CONTRACTOR SHALL NOTIFY ONE-CALL SERVICE IN ACCORDANCE WITH STATE LAW PRIOR TO BEGINNING WORK.
  2. CONTRACTOR SHALL NOTIFY ONE-CALL SERVICE IN ACCORDANCE WITH STATE LAW PRIOR TO BEGINNING WORK.
  3. RIGHT OF WAY INFORMATION SHOWN IS APPROXIMATE.
  4. ALL EXCAVATIONS AND WORK IN CONFINED SPACES SHALL BE PERFORMED IN ACCORDANCE WITH CURRENT OSHA REQUIREMENTS AND REGULATIONS.
  5. ALL WORK SHALL CONFORM TO CLIENT SPECIFICATIONS AND CITY, COUNTY OR STATE STANDARDS AND SPECIFICATIONS AND PERMITS.
  6. MAINTAIN 24" MINIMUM CLEARANCE OVER OR UNDER WATER, STORM & SANITARY SEWERS.



Project: GOOGLE FIBER  
CABLE RELOCATION PROJECT  
OLDHAM VILLAGE  
DEVELOPMENT PLAN

Site Address:  
SW JEFFERSON STREET &  
SW OLDHAM PARKWAY  
LEE'S SUMMIT  
JACKSON COUNTY, MISSOURI

Sheet Title:  
CONDUIT & VAULT PLAN


Project No.: 022320.05.13-62N

Date Drawn: 03-04-25

Drawn:	JNC	Sheet: <b>9</b> 9 of 36
Checked:	ALS	
Approved:	LGM	
Scale:	1" = 30'	

Mar 04, 2025 - 2:39pm Plotted By: james.coggins T:\022320.05.13 - google fiber intake\022320.05.13-62n-oldham village\DWG\Eng\Sheet\022320.05.13-62n-plan.dwg Layout: 9 c(9)

Mar 04, 2025 - 2:39pm Plotted By: james.coggins T:\022320.05.13 - google fiber intake\022320.05.13-62n-oldham village\DWG\Eng\Sheet\022320.05.13-62n-plan.dwg Layout: 10 c(10)

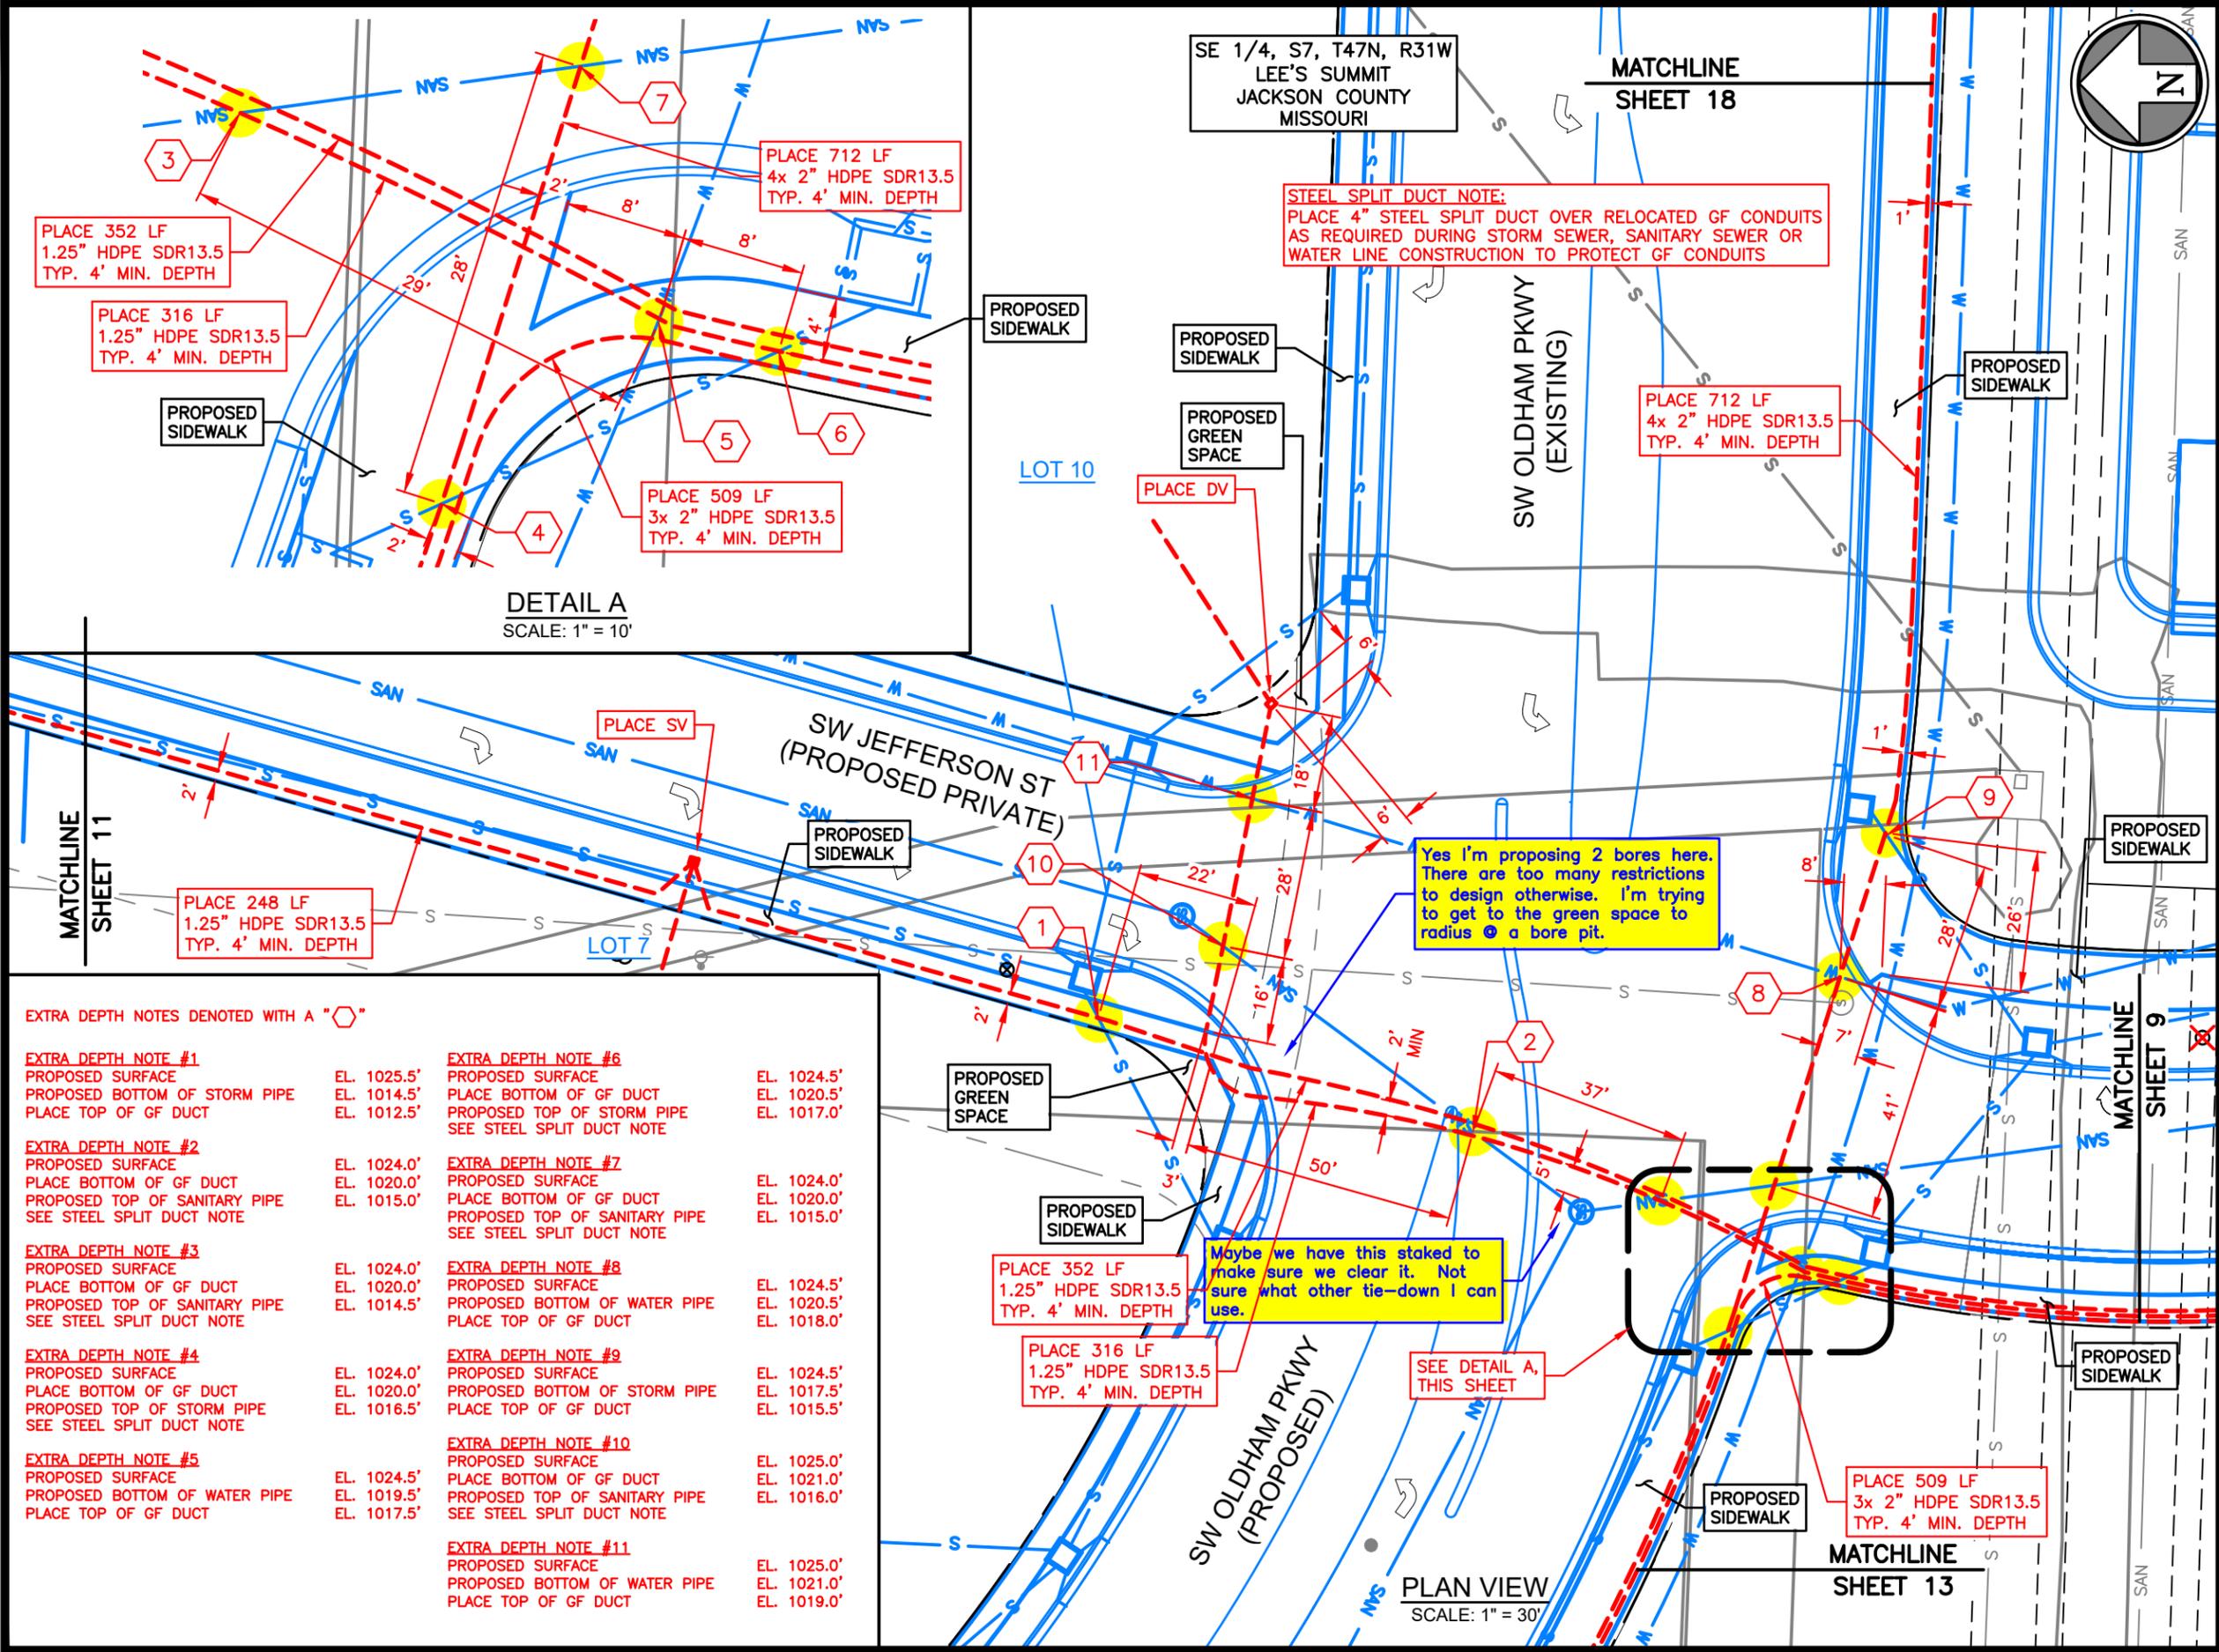

EXTRA DEPTH NOTES DENOTED WITH A "○"

<b>EXTRA DEPTH NOTE #1</b> PROPOSED SURFACE PLACE BOTTOM OF STORM PIPE PLACE TOP OF GF DUCT	EL. 1025.5' EL. 1014.5' EL. 1012.5'	<b>EXTRA DEPTH NOTE #6</b> PROPOSED SURFACE PLACE BOTTOM OF GF DUCT PROPOSED TOP OF STORM PIPE SEE STEEL SPLIT DUCT NOTE	EL. 1024.5' EL. 1020.5' EL. 1017.0'
<b>EXTRA DEPTH NOTE #2</b> PROPOSED SURFACE PLACE BOTTOM OF GF DUCT PROPOSED TOP OF SANITARY PIPE SEE STEEL SPLIT DUCT NOTE	EL. 1024.0' EL. 1020.0' EL. 1015.0'	<b>EXTRA DEPTH NOTE #7</b> PROPOSED SURFACE PLACE BOTTOM OF GF DUCT PROPOSED TOP OF SANITARY PIPE SEE STEEL SPLIT DUCT NOTE	EL. 1024.0' EL. 1020.0' EL. 1015.0'
<b>EXTRA DEPTH NOTE #3</b> PROPOSED SURFACE PLACE BOTTOM OF GF DUCT PROPOSED TOP OF SANITARY PIPE SEE STEEL SPLIT DUCT NOTE	EL. 1024.0' EL. 1020.0' EL. 1014.5'	<b>EXTRA DEPTH NOTE #8</b> PROPOSED SURFACE PROPOSED BOTTOM OF WATER PIPE PLACE TOP OF GF DUCT	EL. 1024.5' EL. 1020.5' EL. 1018.0'
<b>EXTRA DEPTH NOTE #4</b> PROPOSED SURFACE PLACE BOTTOM OF GF DUCT PROPOSED TOP OF STORM PIPE SEE STEEL SPLIT DUCT NOTE	EL. 1024.0' EL. 1020.0' EL. 1016.5'	<b>EXTRA DEPTH NOTE #9</b> PROPOSED SURFACE PROPOSED BOTTOM OF STORM PIPE PLACE TOP OF GF DUCT	EL. 1024.5' EL. 1017.5' EL. 1015.5'
<b>EXTRA DEPTH NOTE #5</b> PROPOSED SURFACE PROPOSED BOTTOM OF WATER PIPE PLACE TOP OF GF DUCT	EL. 1024.5' EL. 1019.5' EL. 1017.5'	<b>EXTRA DEPTH NOTE #10</b> PROPOSED SURFACE PLACE BOTTOM OF GF DUCT PROPOSED TOP OF SANITARY PIPE SEE STEEL SPLIT DUCT NOTE	EL. 1025.0' EL. 1021.0' EL. 1016.0'
		<b>EXTRA DEPTH NOTE #11</b> PROPOSED SURFACE PROPOSED BOTTOM OF WATER PIPE PLACE TOP OF GF DUCT	EL. 1025.0' EL. 1021.0' EL. 1019.0'

PLACE 352 LF  
1.25" HDPE SDR13.5  
TYP. 4' MIN. DEPTH

PLACE 316 LF  
1.25" HDPE SDR13.5  
TYP. 4' MIN. DEPTH

PLACE 712 LF  
4x 2" HDPE SDR13.5  
TYP. 4' MIN. DEPTH

PLACE 509 LF  
3x 2" HDPE SDR13.5  
TYP. 4' MIN. DEPTH

PLACE 248 LF  
1.25" HDPE SDR13.5  
TYP. 4' MIN. DEPTH

PLACE 352 LF  
1.25" HDPE SDR13.5  
TYP. 4' MIN. DEPTH

PLACE 316 LF  
1.25" HDPE SDR13.5  
TYP. 4' MIN. DEPTH

PLACE 509 LF  
3x 2" HDPE SDR13.5  
TYP. 4' MIN. DEPTH

**STEEL SPLIT DUCT NOTE:**  
PLACE 4" STEEL SPLIT DUCT OVER RELOCATED GF CONDUITS AS REQUIRED DURING STORM SEWER, SANITARY SEWER OR WATER LINE CONSTRUCTION TO PROTECT GF CONDUITS

Yes I'm proposing 2 bores here. There are too many restrictions to design otherwise. I'm trying to get to the green space to radius @ a bore pit.

Maybe we have this staked to make sure we clear it. Not sure what other tie-down I can use.

PLAN VIEW  
SCALE: 1" = 30'

SE 1/4, S7, T47N, R31W  
LEE'S SUMMIT  
JACKSON COUNTY  
MISSOURI

MATCHLINE  
SHEET 18

MATCHLINE  
SHEET 11

MATCHLINE  
SHEET 9

MATCHLINE  
SHEET 13



Rev.	Date	Description	By	Ckd	App.

- NOTES:
- LOCATIONS OF UTILITIES SHOWN ARE APPROXIMATE AND WERE TAKEN FROM FIELD MARKINGS AND CITY/PRIVATE UTILITY INFORMATION TO THE EXTENT THEY WERE AVAILABLE. UTILITY INFORMATION SHOWN IS NOT TO BE TAKEN AS COMPLETE OR EXACT. CONTRACTOR SHALL POTHOLE TO DETERMINE EXACT UTILITY LOCATIONS.
  - CONTRACTOR SHALL NOTIFY ONE-CALL SERVICE IN ACCORDANCE WITH STATE LAW PRIOR TO BEGINNING WORK.
  - RIGHT OF WAY INFORMATION SHOWN IS APPROXIMATE.
  - ALL EXCAVATIONS AND WORK IN CONFINED SPACES SHALL BE PERFORMED IN ACCORDANCE WITH CURRENT OSHA REQUIREMENTS AND REGULATIONS.
  - ALL WORK SHALL CONFORM TO CLIENT SPECIFICATIONS AND CITY, COUNTY OR STATE STANDARDS AND SPECIFICATIONS AND PERMITS.
  - MAINTAIN 24" MINIMUM CLEARANCE OVER OR UNDER WATER, STORM & SANITARY SEWERS.



Project: GOOGLE FIBER  
CABLE RELOCATION PROJECT  
OLDHAM VILLAGE  
DEVELOPMENT PLAN

Site Address:  
SW JEFFERSON STREET &  
SW OLDHAM PARKWAY  
LEE'S SUMMIT  
JACKSON COUNTY, MISSOURI


Sheet Title:  
CONDUIT & VAULT PLAN

Project No.: 022320.05.13-62N

Date Drawn: 03-04-25

Drawn: JNC	Sheet:
Checked: ALS	10
Approved: LGM	
Scale: (VARIES)	10 of 36

Mar 04, 2025 - 2:39pm Plotted By: james.coggins T:\022320.05.13 - google fiber intake\022320.05.13-62n-oldham village\DWG\Eng\Sheet\022320.05.13-62n-plan.dwg Layout: 11 c(11)

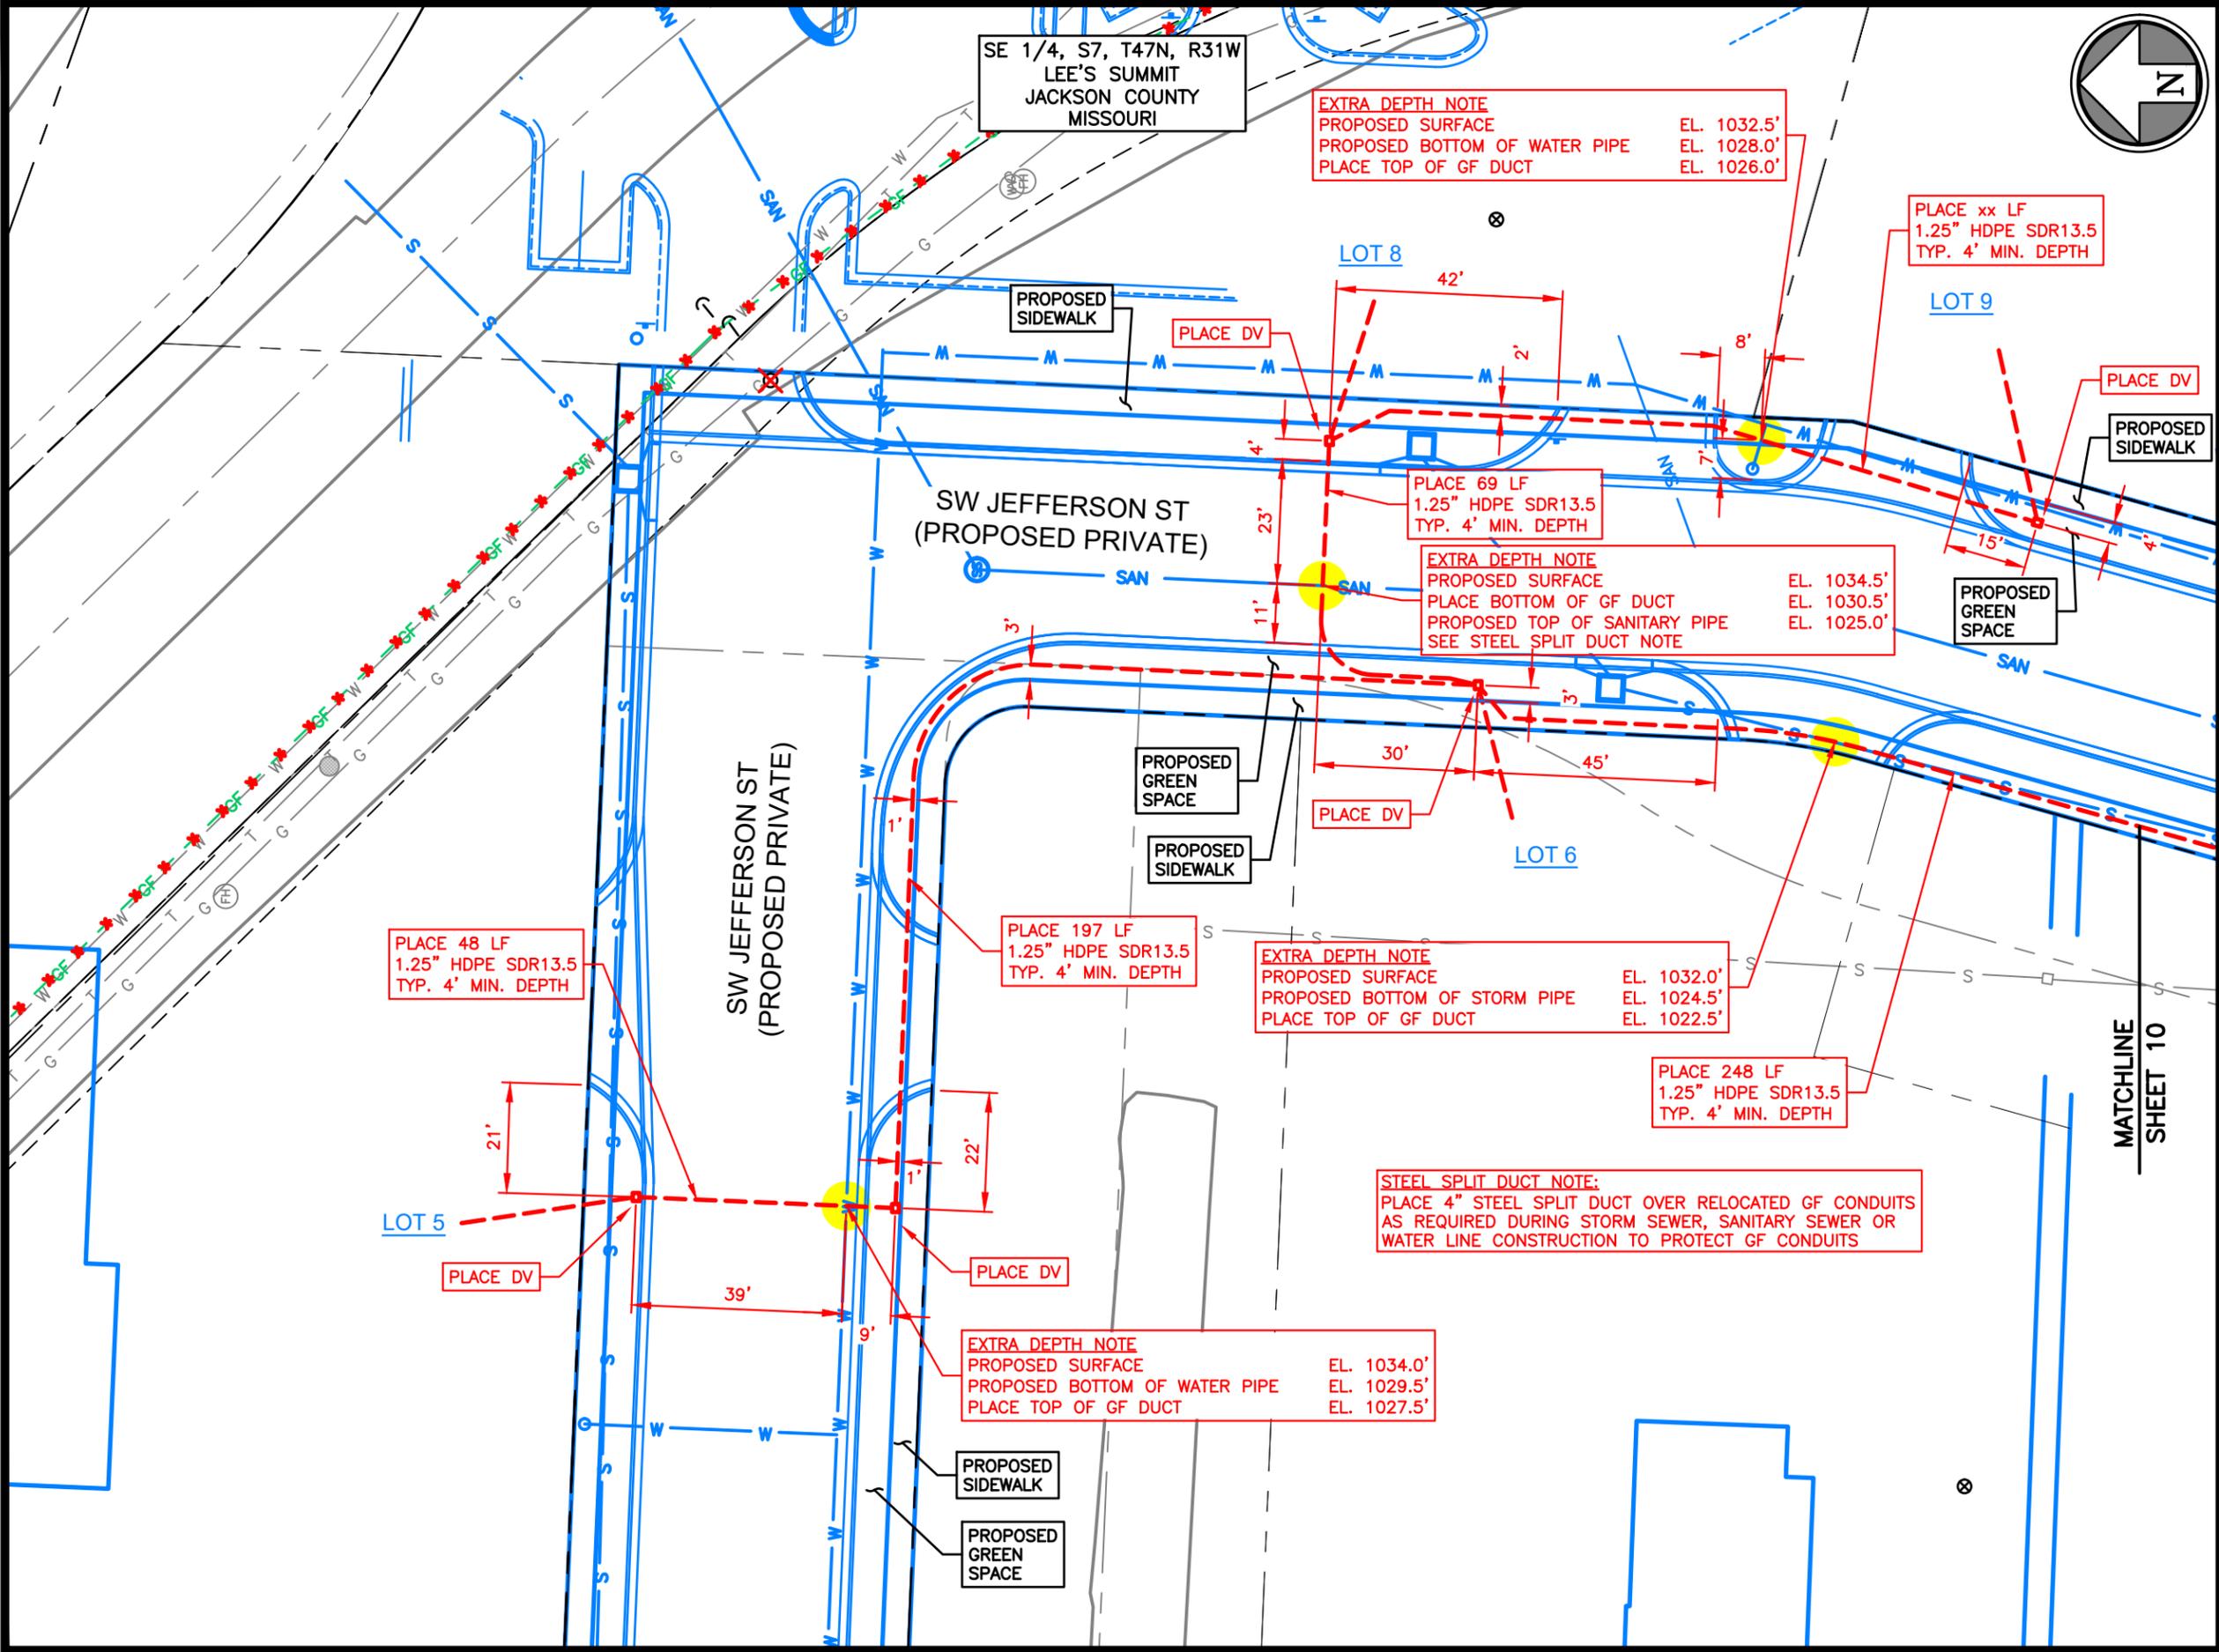

Rev.	Date	Description	By	Ckd	App.

- NOTES:
1. LOCATIONS OF UTILITIES SHOWN ARE APPROXIMATE AND WERE TAKEN FROM FIELD MARKINGS AND CITY/PRIVATE UTILITY INFORMATION TO THE EXTENT THEY WERE AVAILABLE. UTILITY INFORMATION SHOWN IS NOT TO BE TAKEN AS COMPLETE OR EXACT. CONTRACTOR SHALL POTHOLE TO DETERMINE EXACT UTILITY LOCATIONS.
  2. CONTRACTOR SHALL NOTIFY ONE-CALL SERVICE IN ACCORDANCE WITH STATE LAW PRIOR TO BEGINNING WORK.
  3. RIGHT OF WAY INFORMATION SHOWN IS APPROXIMATE.
  4. ALL EXCAVATIONS AND WORK IN CONFINED SPACES SHALL BE PERFORMED IN ACCORDANCE WITH CURRENT OSHA REQUIREMENTS AND REGULATIONS.
  5. ALL WORK SHALL CONFORM TO CLIENT SPECIFICATIONS AND CITY, COUNTY OR STATE STANDARDS AND SPECIFICATIONS AND PERMITS.
  6. MAINTAIN 24" MINIMUM CLEARANCE OVER OR UNDER WATER, STORM & SANITARY SEWERS.



Project: GOOGLE FIBER CABLE RELOCATION PROJECT  
 OLDHAM VILLAGE DEVELOPMENT PLAN

Site Address: SW JEFFERSON STREET & SW OLDHAM PARKWAY  
 LEE'S SUMMIT JACKSON COUNTY, MISSOURI


Sheet Title: CONDUIT & VAULT PLAN

Project No.: 022320.05.13-62N

Date Drawn: 03-04-25

Drawn: JNC	Sheet:
Checked: ALS	11
Approved: LGM	
Scale: 1" = 30'	11 of 36

Mar 04, 2025 - 2:39pm Plotted By: james.coggins T:\022320.05.13 - google fiber intake\022320.05.13-62n-oldham village\DWG\Eng\Sheet\022320.05.13-62n-plan.dwg Layout: 12 c(12)

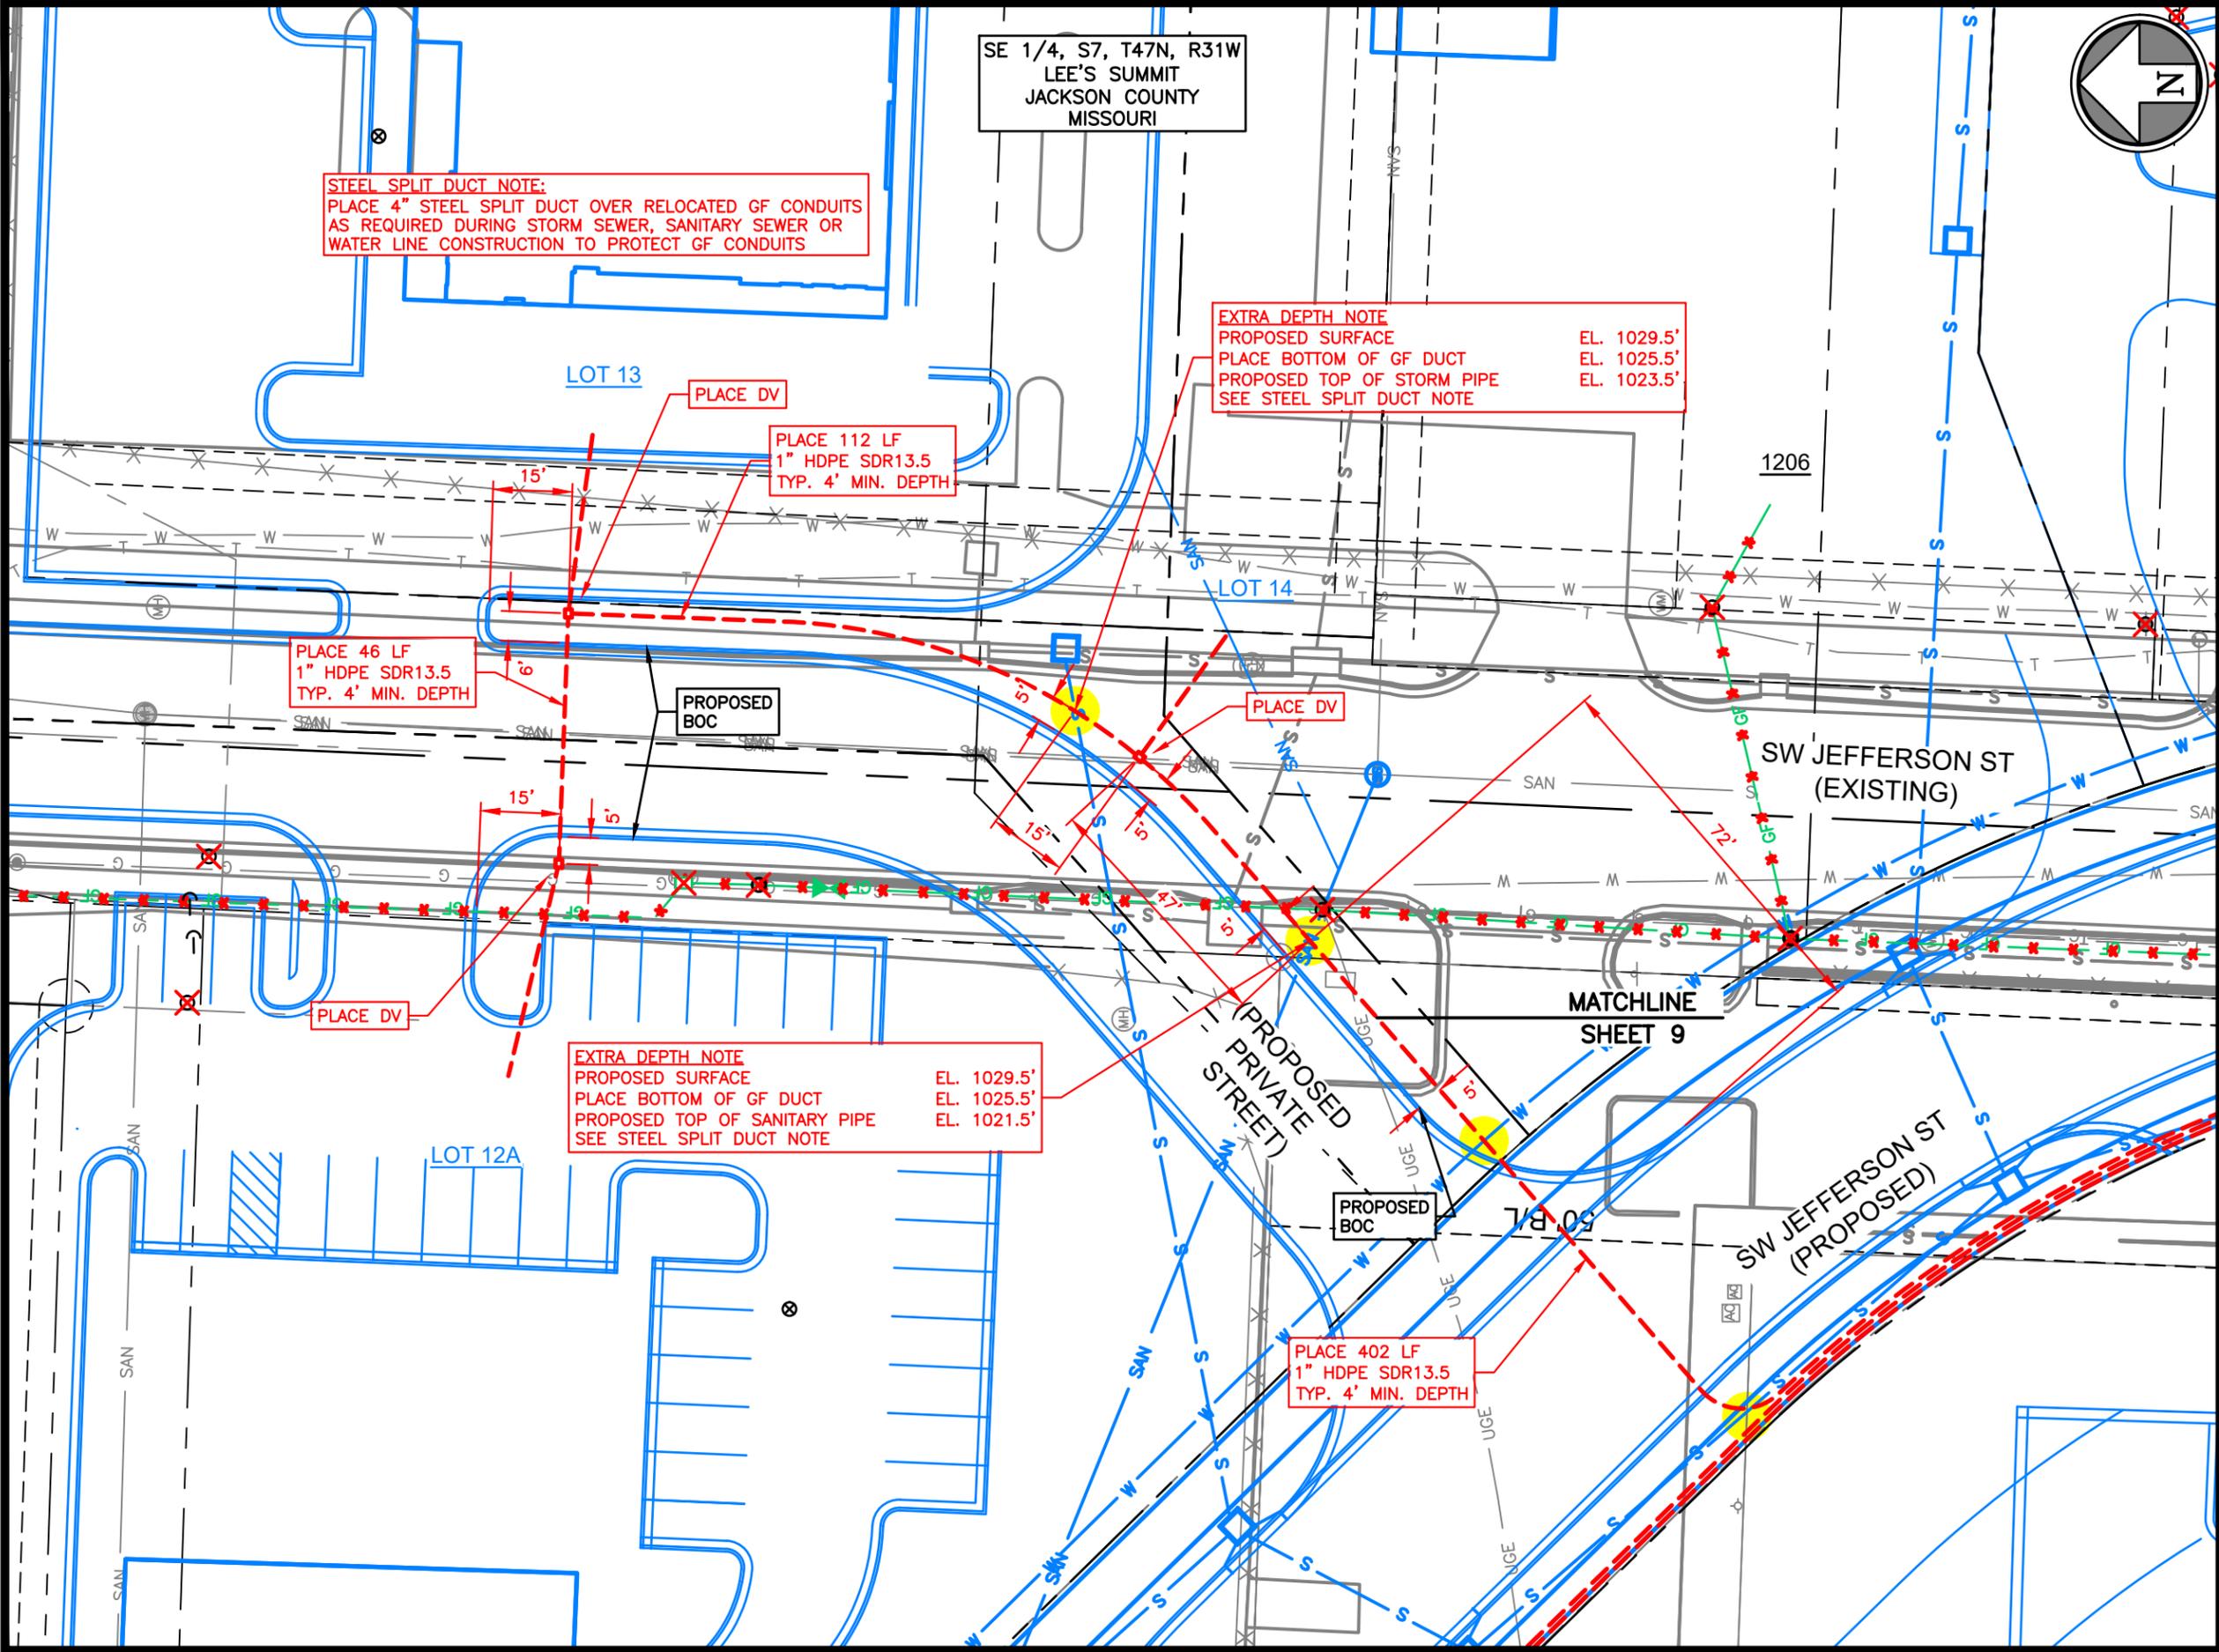

**STEEL SPLIT DUCT NOTE:**  
 PLACE 4" STEEL SPLIT DUCT OVER RELOCATED GF CONDUITS AS REQUIRED DURING STORM SEWER, SANITARY SEWER OR WATER LINE CONSTRUCTION TO PROTECT GF CONDUITS

**EXTRA DEPTH NOTE**  
 PROPOSED SURFACE EL. 1029.5'  
 PLACE BOTTOM OF GF DUCT EL. 1025.5'  
 PROPOSED TOP OF STORM PIPE EL. 1023.5'  
 SEE STEEL SPLIT DUCT NOTE

PLACE 112 LF  
 1" HDPE SDR13.5  
 TYP. 4' MIN. DEPTH

PLACE 46 LF  
 1" HDPE SDR13.5  
 TYP. 4' MIN. DEPTH

**EXTRA DEPTH NOTE**  
 PROPOSED SURFACE EL. 1029.5'  
 PLACE BOTTOM OF GF DUCT EL. 1025.5'  
 PROPOSED TOP OF SANITARY PIPE EL. 1021.5'  
 SEE STEEL SPLIT DUCT NOTE

PLACE 402 LF  
 1" HDPE SDR13.5  
 TYP. 4' MIN. DEPTH

Rev.	Date	Description	By	Ckd	App.

- NOTES:**
- LOCATIONS OF UTILITIES SHOWN ARE APPROXIMATE AND WERE TAKEN FROM FIELD MARKINGS AND CITY/PRIVATE UTILITY INFORMATION TO THE EXTENT THEY WERE AVAILABLE. UTILITY INFORMATION SHOWN IS NOT TO BE TAKEN AS COMPLETE OR EXACT. CONTRACTOR SHALL POTHOLE TO DETERMINE EXACT UTILITY LOCATIONS.
  - CONTRACTOR SHALL NOTIFY ONE-CALL SERVICE IN ACCORDANCE WITH STATE LAW PRIOR TO BEGINNING WORK.
  - RIGHT OF WAY INFORMATION SHOWN IS APPROXIMATE.
  - ALL EXCAVATIONS AND WORK IN CONFINED SPACES SHALL BE PERFORMED IN ACCORDANCE WITH CURRENT OSHA REQUIREMENTS AND REGULATIONS.
  - ALL WORK SHALL CONFORM TO CLIENT SPECIFICATIONS AND CITY, COUNTY OR STATE STANDARDS AND SPECIFICATIONS AND PERMITS.
  - MAINTAIN 24" MINIMUM CLEARANCE OVER OR UNDER WATER, STORM & SANITARY SEWERS.



Project: GOOGLE FIBER CABLE RELOCATION PROJECT  
 OLDHAM VILLAGE DEVELOPMENT PLAN

Site Address: SW JEFFERSON STREET & SW OLDHAM PARKWAY  
 LEE'S SUMMIT JACKSON COUNTY, MISSOURI

Sheet Title: CONDUIT & VAULT PLAN

Project No.:	022320.05.13-62N
Date Drawn:	03-04-25
Drawn:	JNC
Checked:	ALS
Approved:	LGM
Scale:	1" = 30'
Sheet:	12
	12 of 36

Mar. 04, 2025 - 2:39pm Plotted By: james.coggins T:\022320.05.13 - google fiber intake\022320.05.13-62n-oldham village\DWG\Eng\Sheet\022320.05.13-62n-plan.dwg Layout: 13 c(13)

SE 1/4, S7, T47N, R31W  
LEE'S SUMMIT  
JACKSON COUNTY  
MISSOURI

MATCHLINE  
SHEET 10



SW OLDHAM PKWY  
(PROPOSED)

**EXTRA DEPTH NOTE**  
 PROPOSED SURFACE EL. 1025.0'  
 PLACE BOTTOM OF GF DUCT EL. 1021.0'  
 PROPOSED TOP OF SANITARY PIPE EL. 1009.5'  
 SEE STEEL SPLIT DUCT NOTE

**EXTRA DEPTH NOTE**  
 PROPOSED SURFACE EL. 1025.0'  
 PLACE BOTTOM OF GF DUCT EL. 1021.0'  
 PROPOSED TOP OF STORM PIPE EL. 1015.5'  
 SEE STEEL SPLIT DUCT NOTE

**STEEL SPLIT DUCT NOTE:**  
 PLACE 4" STEEL SPLIT DUCT OVER RELOCATED GF CONDUITS  
 AS REQUIRED DURING STORM SEWER, SANITARY SEWER OR  
 WATER LINE CONSTRUCTION TO PROTECT GF CONDUITS

PLACE 712 LF  
 4x 2" HDPE SDR13.5  
 TYP. 4' MIN. DEPTH

PLACE 509 LF  
 3x 2" HDPE SDR13.5  
 TYP. 4' MIN. DEPTH

PLACE 601 LF  
 1.25" HDPE SDR13.5  
 TYP. 4' MIN. DEPTH

PLACE 601 LF  
 2" HDPE SDR13.5  
 TYP. 4' MIN. DEPTH

**EXTRA DEPTH NOTE**  
 PROPOSED SURFACE EL. 1025.0'  
 PLACE BOTTOM OF GF DUCT EL. 1021.0'  
 PROPOSED TOP OF STORM PIPE EL. 1014.0'  
 SEE STEEL SPLIT DUCT NOTE

PLACE LV

PROPOSED SIDEWALK

PROPOSED GREEN SPACE

LOT 2

MATCHLINE  
SHEET 14

Rev.	Date	Description	By	Ckd	App.

- NOTES:
- LOCATIONS OF UTILITIES SHOWN ARE APPROXIMATE AND WERE TAKEN FROM FIELD MARKINGS AND CITY/PRIVATE UTILITY INFORMATION TO THE EXTENT THEY WERE AVAILABLE. UTILITY INFORMATION SHOWN IS NOT TO BE TAKEN AS COMPLETE OR EXACT. CONTRACTOR SHALL POTHOLE TO DETERMINE EXACT UTILITY LOCATIONS.
  - CONTRACTOR SHALL NOTIFY ONE-CALL SERVICE IN ACCORDANCE WITH STATE LAW PRIOR TO BEGINNING WORK.
  - RIGHT OF WAY INFORMATION SHOWN IS APPROXIMATE.
  - ALL EXCAVATIONS AND WORK IN CONFINED SPACES SHALL BE PERFORMED IN ACCORDANCE WITH CURRENT OSHA REQUIREMENTS AND REGULATIONS.
  - ALL WORK SHALL CONFORM TO CLIENT SPECIFICATIONS AND CITY, COUNTY OR STATE STANDARDS AND SPECIFICATIONS AND PERMITS.
  - MAINTAIN 24" MINIMUM CLEARANCE OVER OR UNDER WATER, STORM & SANITARY SEWERS.



Project: GOOGLE FIBER  
 CABLE RELOCATION PROJECT  
 OLDHAM VILLAGE  
 DEVELOPMENT PLAN

Site Address:  
 SW JEFFERSON STREET &  
 SW OLDHAM PARKWAY  
 LEE'S SUMMIT  
 JACKSON COUNTY, MISSOURI


Sheet Title:  
 CONDUIT & VAULT PLAN

Project No.: 022320.05.13-62N

Date Drawn: 03-04-25

Drawn:	JNC	<div style="font-size: 2em; font-weight: bold;">13</div>
Checked:	ALS	
Approved:	LGM	
Scale:	1" = 30'	
Sheet:		13 of 36

Mar 04, 2025 - 2:39pm Plotted By: james.coggins T:\022320.05.13 - google fiber intake\022320.05.13-62n-oldham village\DWG\Eng\Sheet\022320.05.13-62n-plan.dwg Layout: 14 c(14)

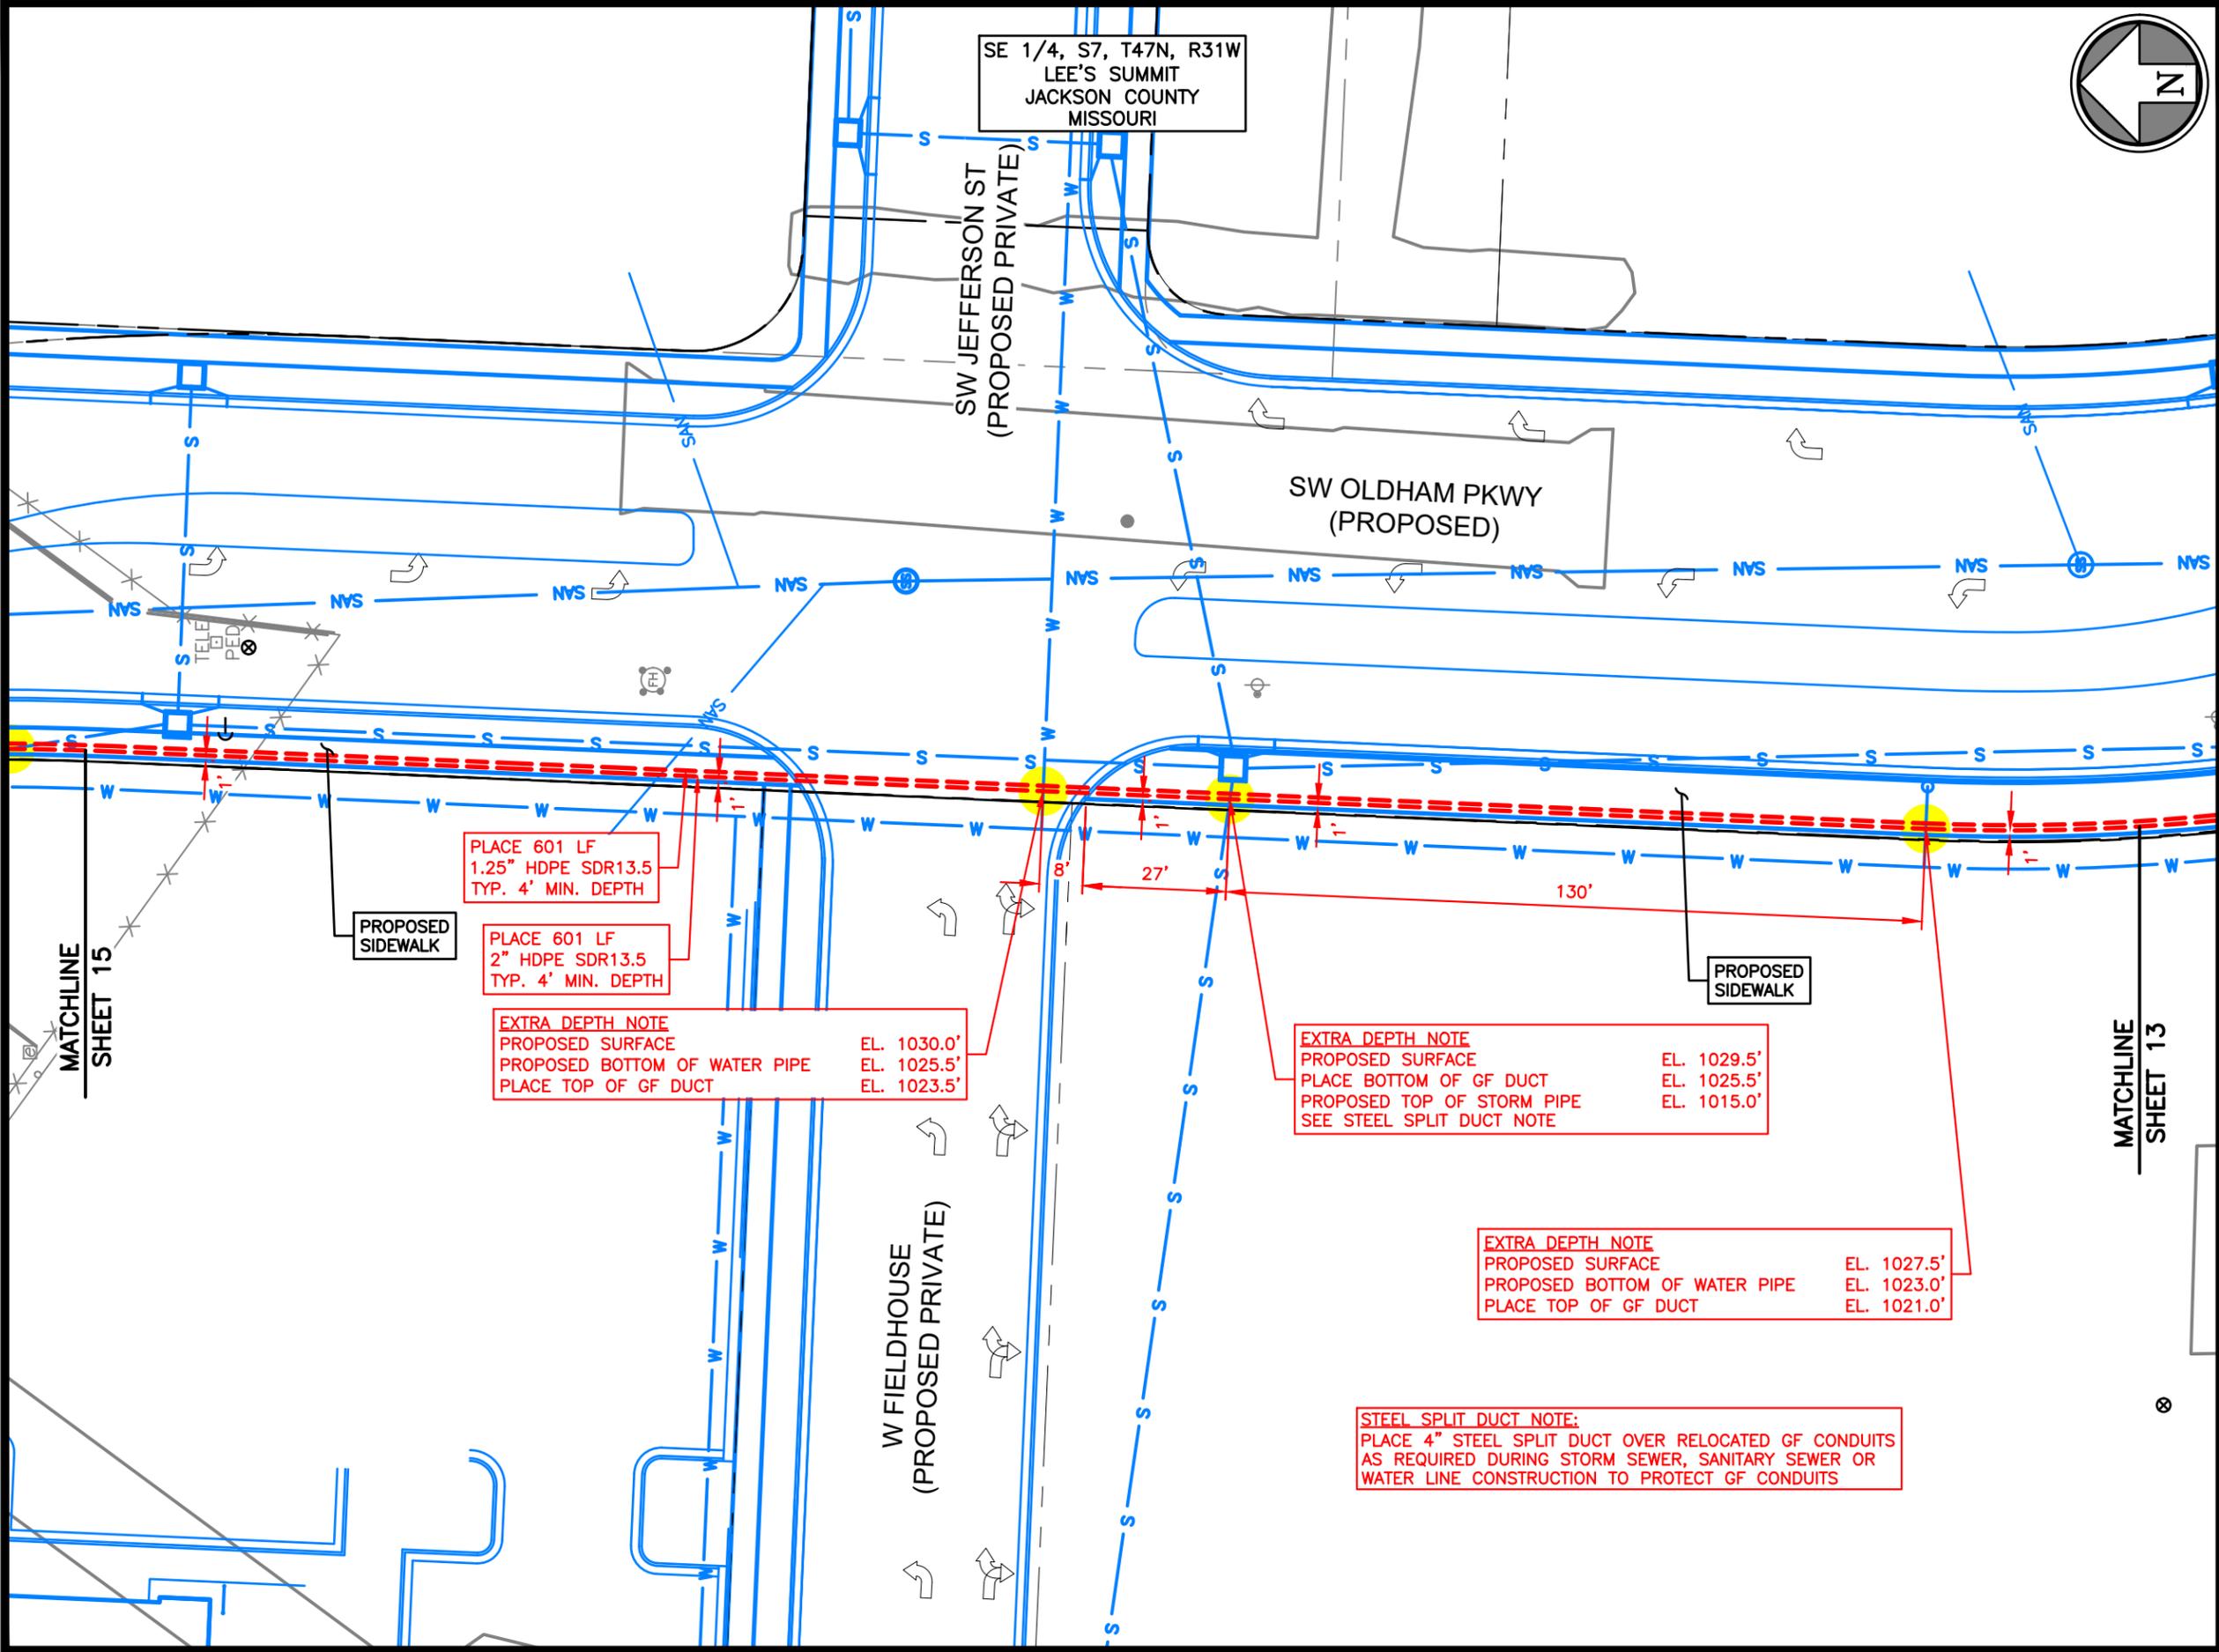

SE 1/4, S7, T47N, R31W  
LEE'S SUMMIT  
JACKSON COUNTY  
MISSOURI



Rev.	Date	Description	By	Ckd	App

- NOTES:**
- LOCATIONS OF UTILITIES SHOWN ARE APPROXIMATE AND WERE TAKEN FROM FIELD MARKINGS AND CITY/PRIVATE UTILITY INFORMATION TO THE EXTENT THEY WERE AVAILABLE. UTILITY INFORMATION SHOWN IS NOT TO BE TAKEN AS COMPLETE OR EXACT. CONTRACTOR SHALL POTHOLE TO DETERMINE EXACT UTILITY LOCATIONS.
  - CONTRACTOR SHALL NOTIFY ONE-CALL SERVICE IN ACCORDANCE WITH STATE LAW PRIOR TO BEGINNING WORK.
  - RIGHT OF WAY INFORMATION SHOWN IS APPROXIMATE.
  - ALL EXCAVATIONS AND WORK IN CONFINED SPACES SHALL BE PERFORMED IN ACCORDANCE WITH CURRENT OSHA REQUIREMENTS AND REGULATIONS.
  - ALL WORK SHALL CONFORM TO CLIENT SPECIFICATIONS AND CITY, COUNTY OR STATE STANDARDS AND SPECIFICATIONS AND PERMITS.
  - MAINTAIN 24" MINIMUM CLEARANCE OVER OR UNDER WATER, STORM & SANITARY SEWERS.



Project: GOOGLE FIBER  
CABLE RELOCATION PROJECT  
OLDHAM VILLAGE  
DEVELOPMENT PLAN

Site Address:  
SW JEFFERSON STREET &  
SW OLDHAM PARKWAY  
LEE'S SUMMIT  
JACKSON COUNTY, MISSOURI

Sheet Title:  
CONDUIT & VAULT PLAN

Project No.: 022320.05.13-62N

Date Drawn: 03-04-25

Drawn:	JNC	<div style="font-size: 2em; font-weight: bold;">14</div>
Checked:	ALS	
Approved:	LGM	
Scale:	1" = 30'	
Sheet:		14 of 36

PLACE 601 LF  
1.25" HDPE SDR13.5  
TYP. 4' MIN. DEPTH

PLACE 601 LF  
2" HDPE SDR13.5  
TYP. 4' MIN. DEPTH

**EXTRA DEPTH NOTE**  
PROPOSED SURFACE EL. 1030.0'  
PROPOSED BOTTOM OF WATER PIPE EL. 1025.5'  
PLACE TOP OF GF DUCT EL. 1023.5'


**EXTRA DEPTH NOTE**  
PROPOSED SURFACE EL. 1029.5'  
PLACE BOTTOM OF GF DUCT EL. 1025.5'  
PROPOSED TOP OF STORM PIPE EL. 1015.0'  
SEE STEEL SPLIT DUCT NOTE

**EXTRA DEPTH NOTE**  
PROPOSED SURFACE EL. 1027.5'  
PROPOSED BOTTOM OF WATER PIPE EL. 1023.0'  
PLACE TOP OF GF DUCT EL. 1021.0'

**STEEL SPLIT DUCT NOTE:**  
PLACE 4" STEEL SPLIT DUCT OVER RELOCATED GF CONDUITS  
AS REQUIRED DURING STORM SEWER, SANITARY SEWER OR  
WATER LINE CONSTRUCTION TO PROTECT GF CONDUITS

Mar. 04, 2025 - 2:39pm Plotted By: james.coggins T:\022320.05.13 - google fiber intake\022320.05.13-62n-oldham village\DWG\Eng\Sheet\022320.05.13-62n-plan.dwg Layout: 15 c(15)

SE 1/4, S7, T47N, R31W  
 LEE'S SUMMIT  
 JACKSON COUNTY  
 MISSOURI

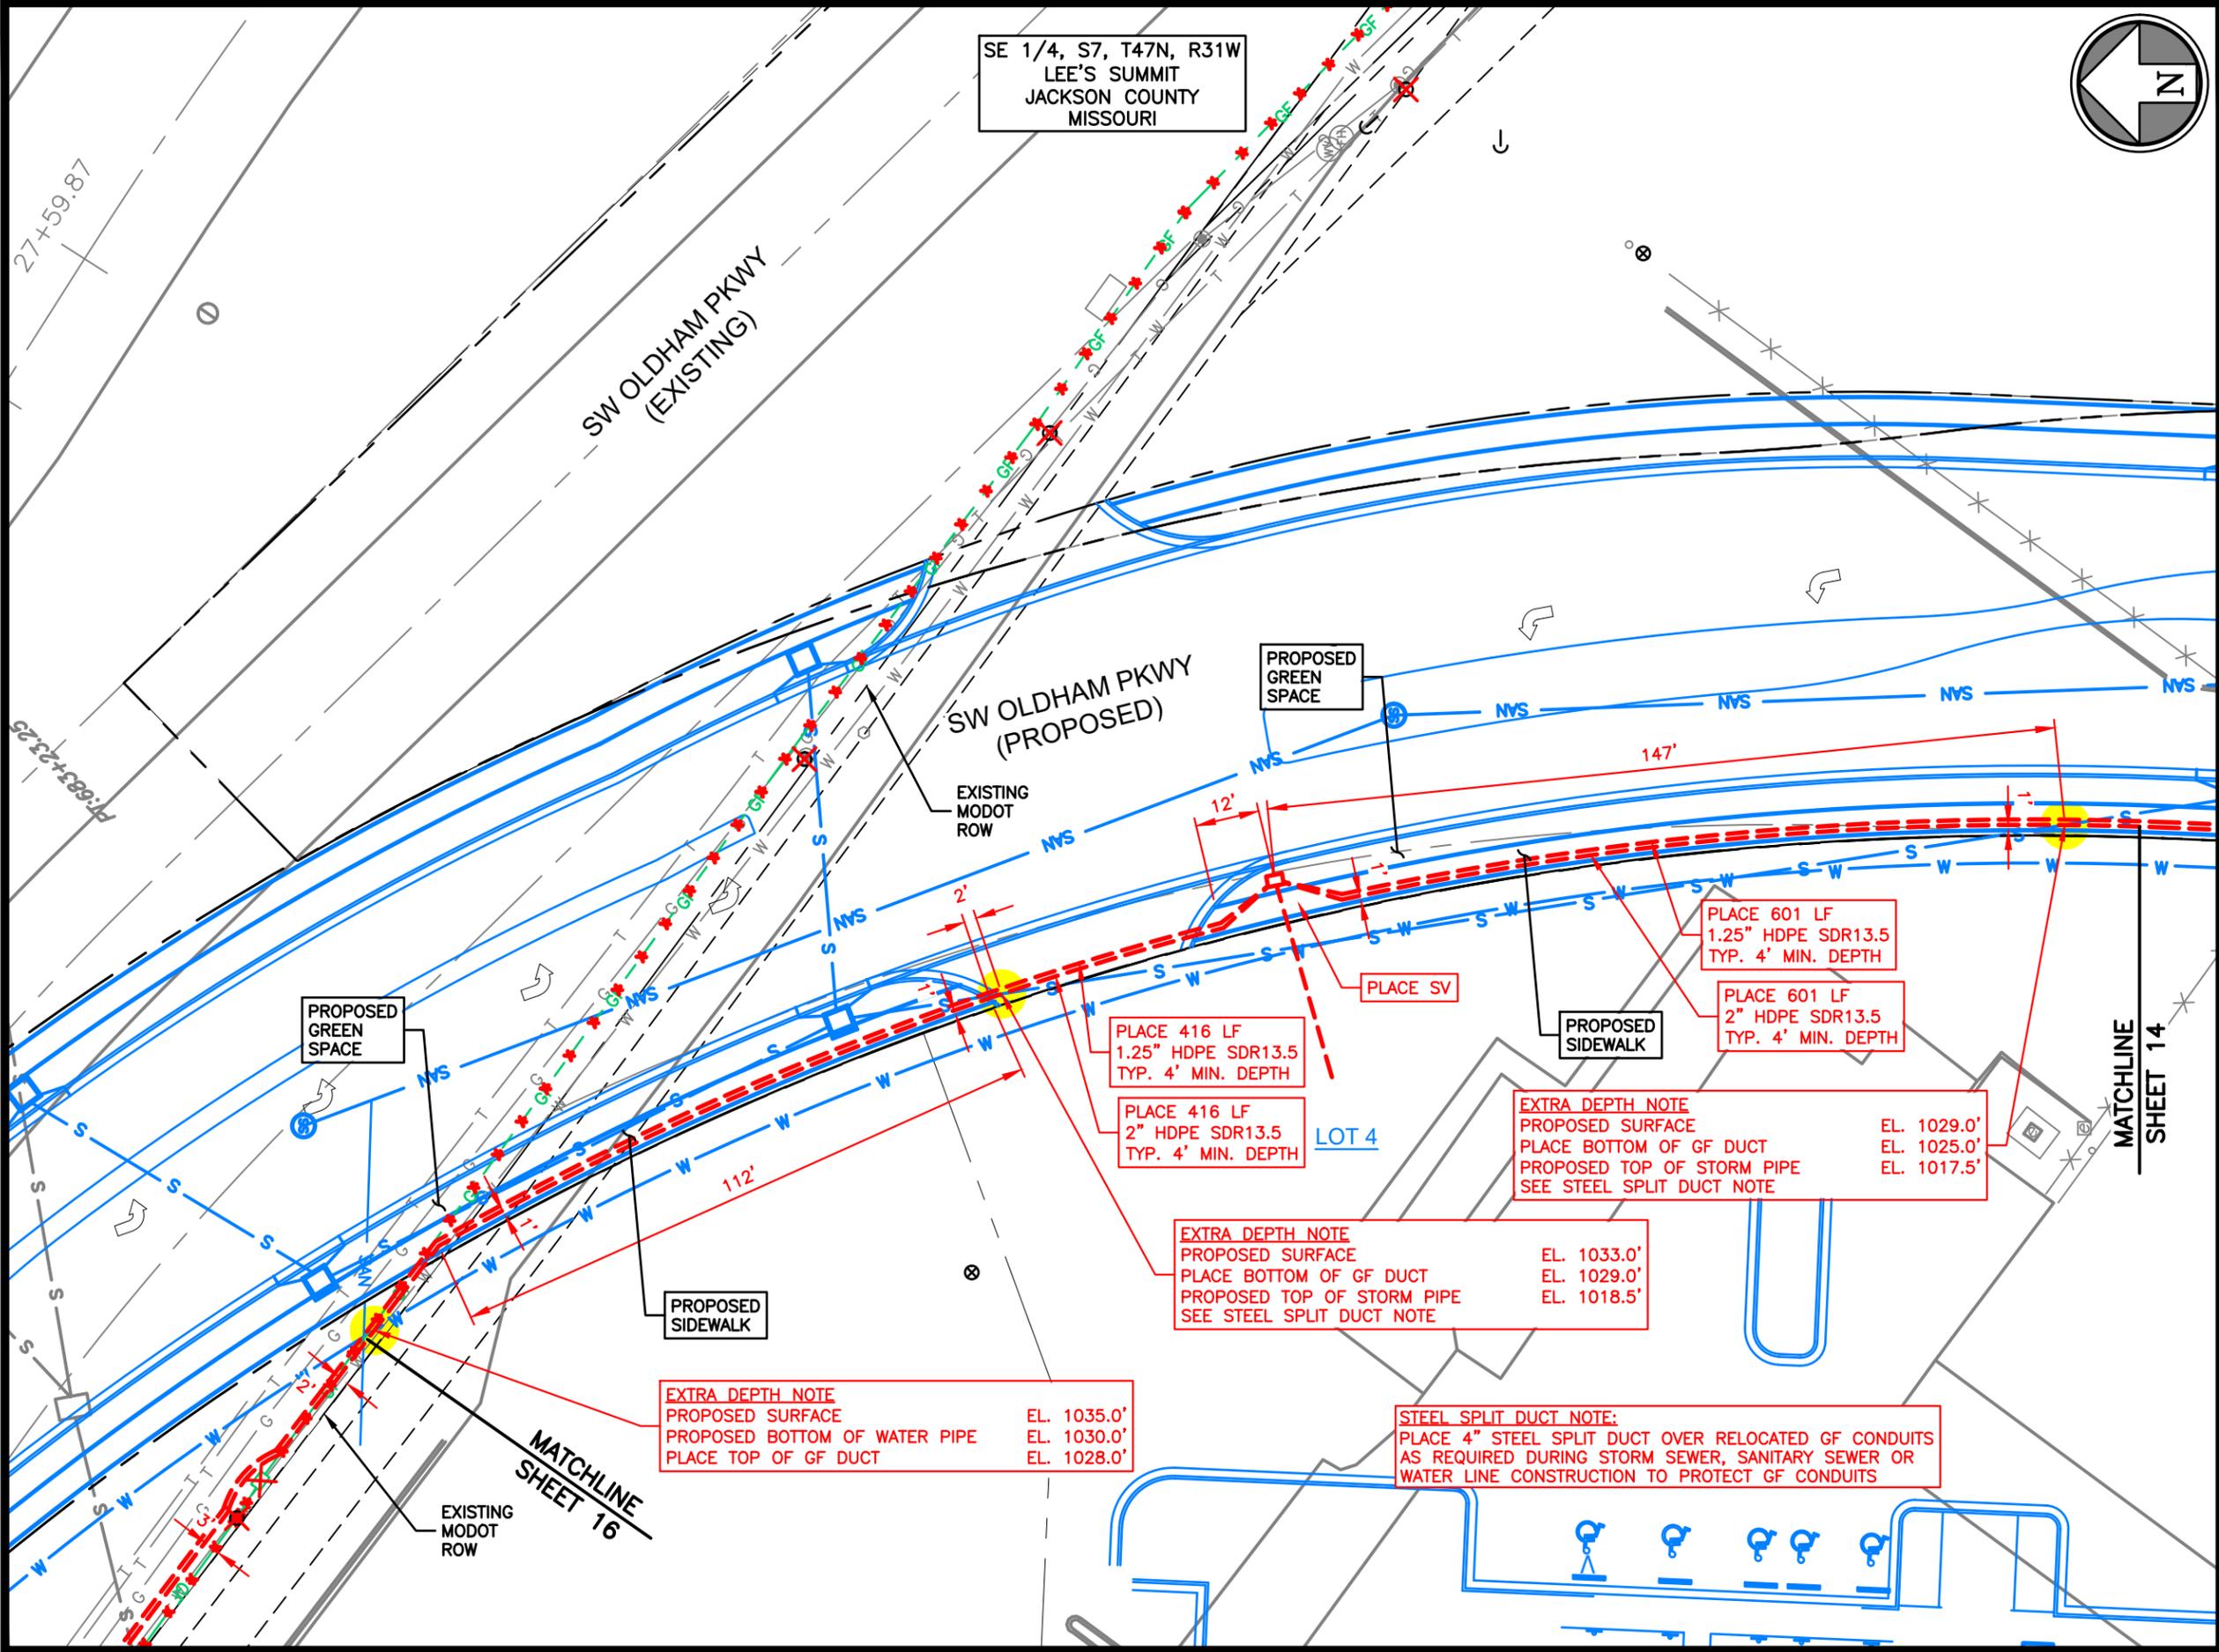

Rev.	Date	Description	By	Ckd	App.

- NOTES:
- LOCATIONS OF UTILITIES SHOWN ARE APPROXIMATE AND WERE TAKEN FROM FIELD MARKINGS AND CITY/PRIVATE UTILITY INFORMATION TO THE EXTENT THEY WERE AVAILABLE. UTILITY INFORMATION SHOWN IS NOT TO BE TAKEN AS COMPLETE OR EXACT. CONTRACTOR SHALL POTHOLE TO DETERMINE EXACT UTILITY LOCATIONS.
  - CONTRACTOR SHALL NOTIFY ONE-CALL SERVICE IN ACCORDANCE WITH STATE LAW PRIOR TO BEGINNING WORK.
  - RIGHT OF WAY INFORMATION SHOWN IS APPROXIMATE.
  - ALL EXCAVATIONS AND WORK IN CONFINED SPACES SHALL BE PERFORMED IN ACCORDANCE WITH CURRENT OSHA REQUIREMENTS AND REGULATIONS.
  - ALL WORK SHALL CONFORM TO CLIENT SPECIFICATIONS AND CITY, COUNTY OR STATE STANDARDS AND SPECIFICATIONS AND PERMITS.
  - MAINTAIN 24" MINIMUM CLEARANCE OVER OR UNDER WATER, STORM & SANITARY SEWERS.



Project: GOOGLE FIBER  
 CABLE RELOCATION PROJECT  
 OLDHAM VILLAGE  
 DEVELOPMENT PLAN

Site Address:  
 SW JEFFERSON STREET &  
 SW OLDHAM PARKWAY  
 LEE'S SUMMIT  
 JACKSON COUNTY, MISSOURI

Sheet Title:  
 CONDUIT & VAULT PLAN

Project No.: 022320.05.13-62N

Date Drawn: 03-04-25

Drawn:	JNC	Sheet:	15
Checked:	ALS		
Approved:	LGM		
Scale:	1" = 30'	15 of 36	

Mar 04, 2025 - 2:39pm Plotted By: james.coggins T:\022320.05.13 - google fiber intake\022320.05.13-62n-oldham\_village\DWG\Eng\Sheet\022320.05.13-62n-plan.dwg Layout: 16 c(16)

SE 1/4, S7, T47N, R31W  
LEE'S SUMMIT  
JACKSON COUNTY  
MISSOURI



Rev.	Date	Description	By	Ckd	App.

- NOTES:
- LOCATIONS OF UTILITIES SHOWN ARE APPROXIMATE AND WERE TAKEN FROM FIELD MARKINGS AND CITY/PRIVATE UTILITY INFORMATION TO THE EXTENT THEY WERE AVAILABLE. UTILITY INFORMATION SHOWN IS NOT TO BE TAKEN AS COMPLETE OR EXACT. CONTRACTOR SHALL POTHOLE TO DETERMINE EXACT UTILITY LOCATIONS.
  - CONTRACTOR SHALL NOTIFY ONE-CALL SERVICE IN ACCORDANCE WITH STATE LAW PRIOR TO BEGINNING WORK.
  - RIGHT OF WAY INFORMATION SHOWN IS APPROXIMATE.
  - ALL EXCAVATIONS AND WORK IN CONFINED SPACES SHALL BE PERFORMED IN ACCORDANCE WITH CURRENT OSHA REQUIREMENTS AND REGULATIONS.
  - ALL WORK SHALL CONFORM TO CLIENT SPECIFICATIONS AND CITY, COUNTY OR STATE STANDARDS AND SPECIFICATIONS AND PERMITS.
  - MAINTAIN 24" MINIMUM CLEARANCE OVER OR UNDER WATER, STORM & SANITARY SEWERS.



Project: GOOGLE FIBER  
CABLE RELOCATION PROJECT  
OLDHAM VILLAGE  
DEVELOPMENT PLAN


Site Address:  
SW JEFFERSON STREET &  
SW OLDHAM PARKWAY  
LEE'S SUMMIT  
JACKSON COUNTY, MISSOURI

Sheet Title:  
CONDUIT & VAULT PLAN

Project No.: 022320.05.13-62N

Date Drawn: 03-04-25

Drawn: JNC	Sheet:
Checked: ALS	16
Approved: LGM	
Scale: 1" = 30'	16 of 36

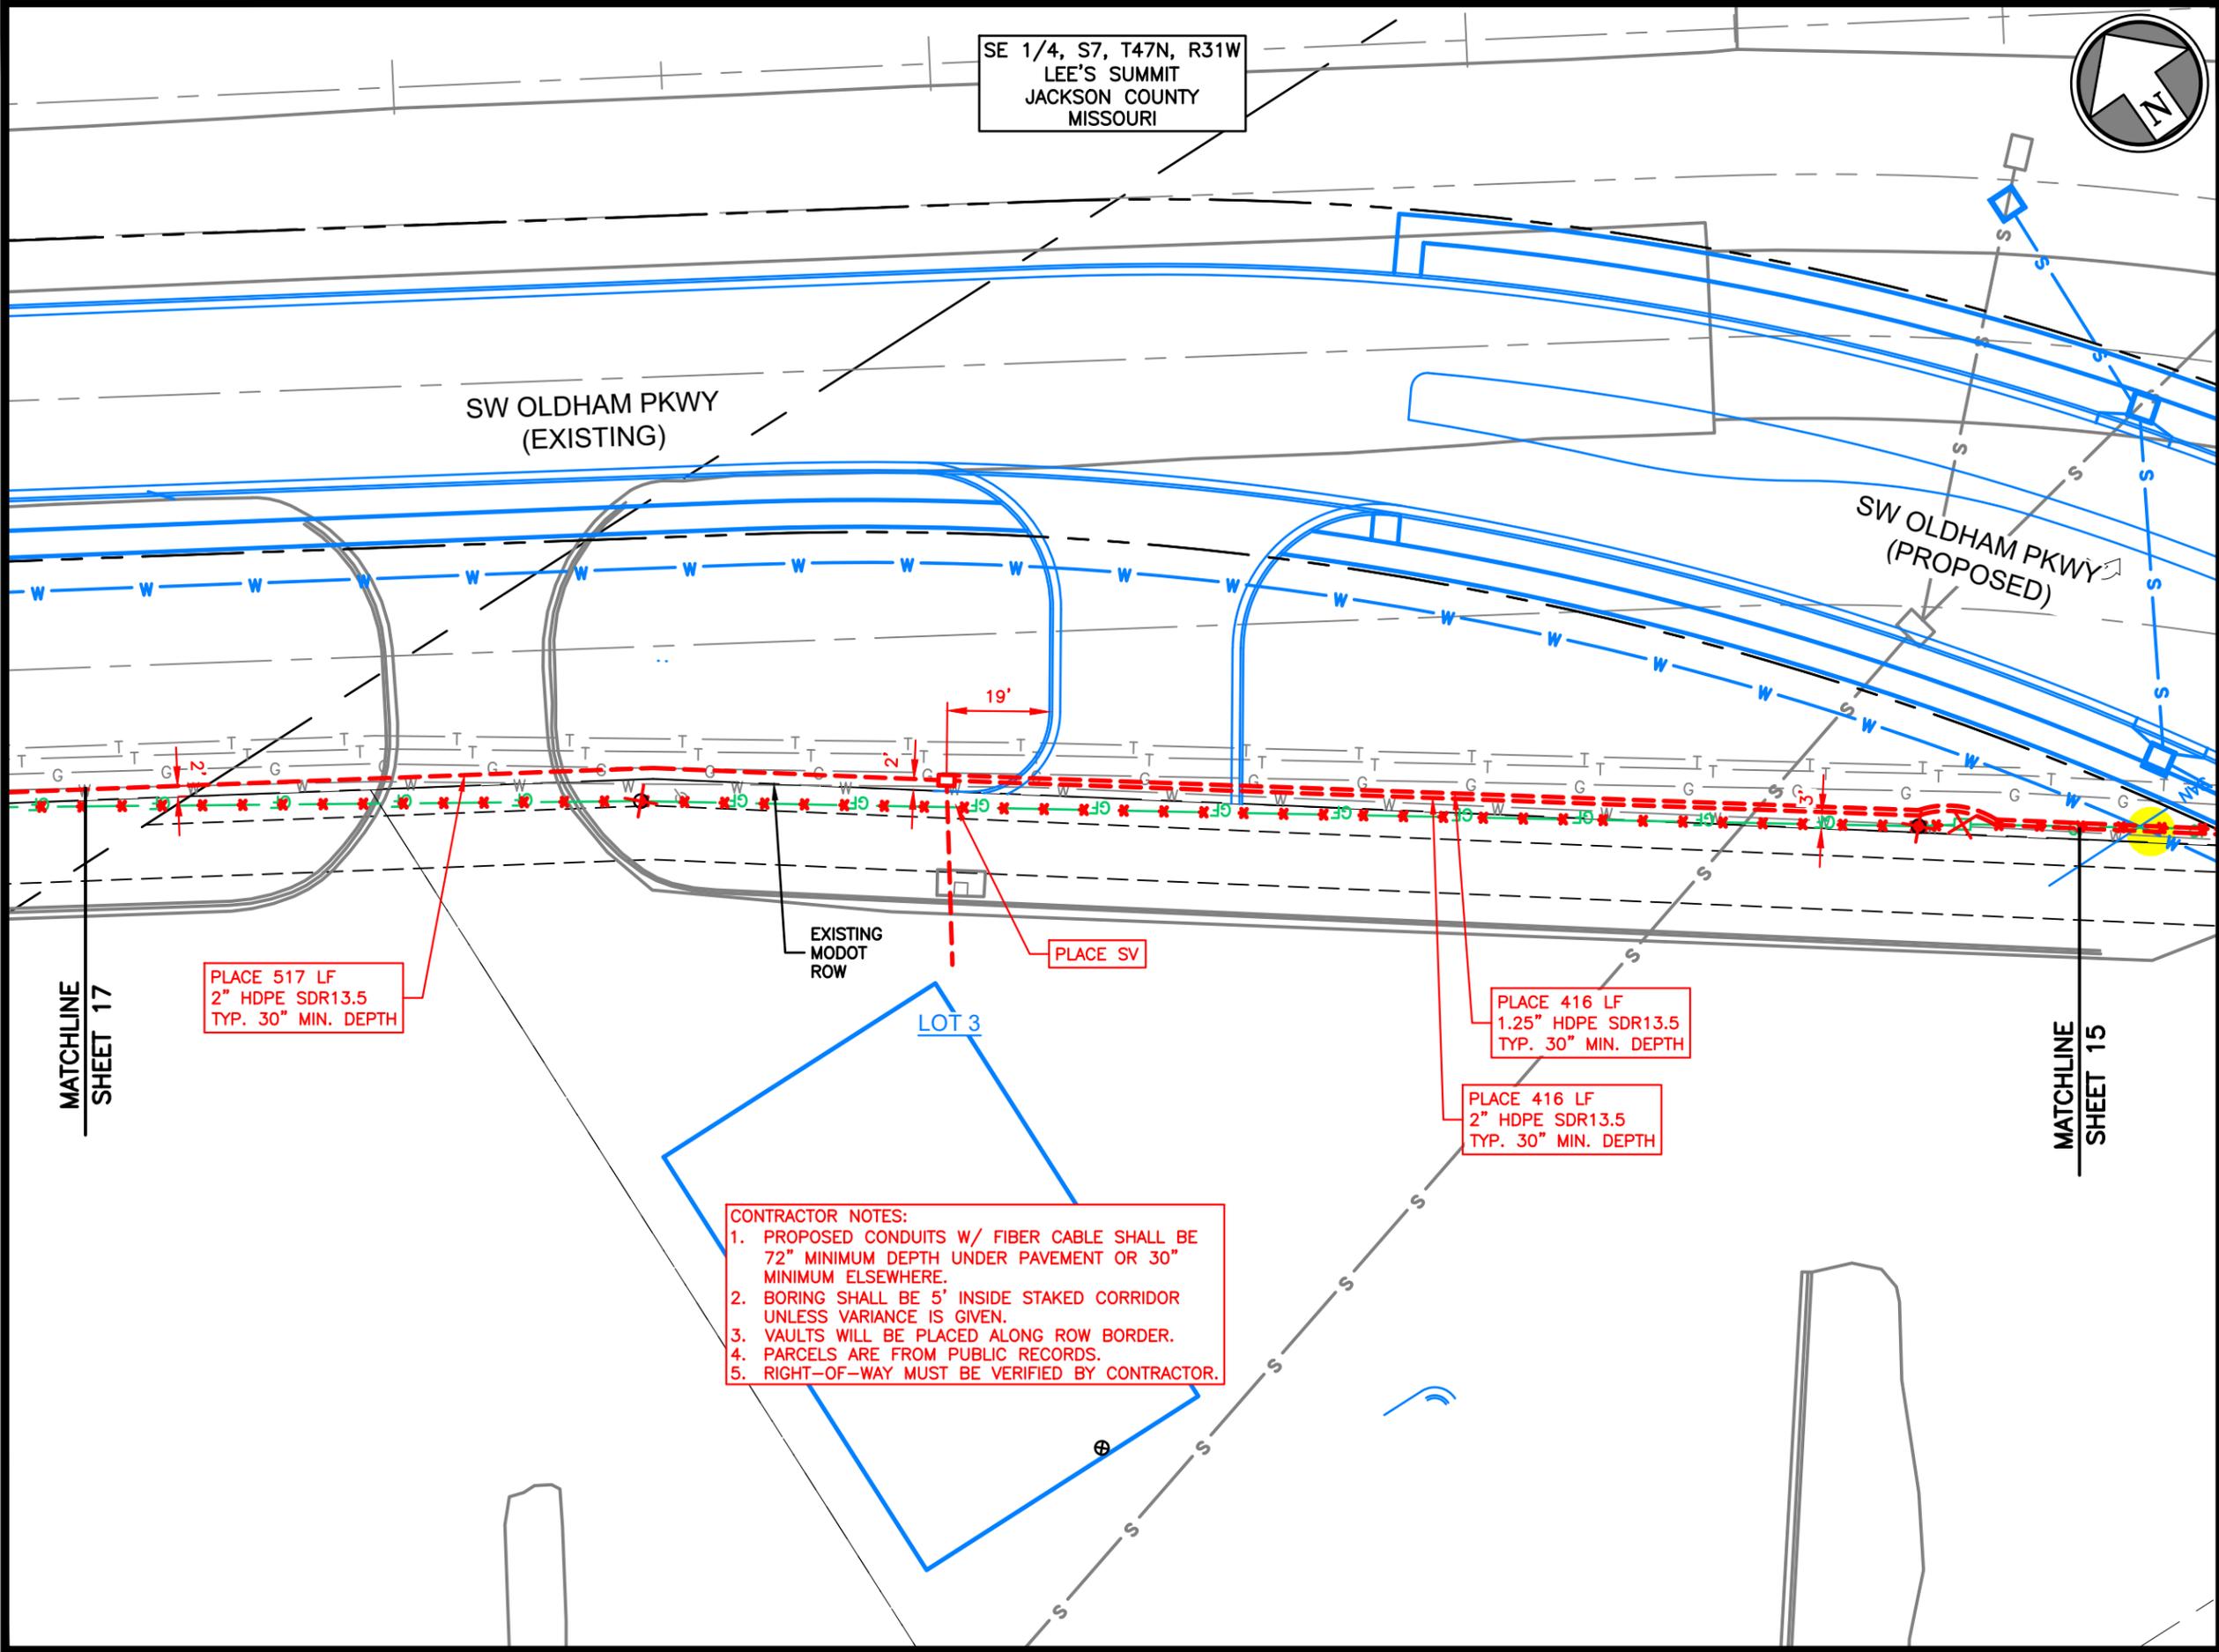

PLACE 517 LF  
2" HDPE SDR13.5  
TYP. 30" MIN. DEPTH

PLACE SV

PLACE 416 LF  
1.25" HDPE SDR13.5  
TYP. 30" MIN. DEPTH


PLACE 416 LF  
2" HDPE SDR13.5  
TYP. 30" MIN. DEPTH

- CONTRACTOR NOTES:
- PROPOSED CONDUITS W/ FIBER CABLE SHALL BE 72" MINIMUM DEPTH UNDER PAVEMENT OR 30" MINIMUM ELSEWHERE.
  - BORING SHALL BE 5' INSIDE STAKED CORRIDOR UNLESS VARIANCE IS GIVEN.
  - VAULTS WILL BE PLACED ALONG ROW BORDER.
  - PARCELS ARE FROM PUBLIC RECORDS.
  - RIGHT-OF-WAY MUST BE VERIFIED BY CONTRACTOR.

MATCHLINE  
SHEET 17

MATCHLINE  
SHEET 15

SE 1/4, S7, T47N, R31W  
LEE'S SUMMIT  
JACKSON COUNTY  
MISSOURI

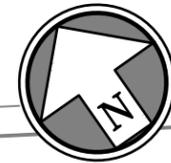

Rev.	Date	Description	By	Ckd	App.

NOTES:

- LOCATIONS OF UTILITIES SHOWN ARE APPROXIMATE AND WERE TAKEN FROM FIELD MARKINGS AND CITY/PRIVATE UTILITY INFORMATION TO THE EXTENT THEY WERE AVAILABLE. UTILITY INFORMATION SHOWN IS NOT TO BE TAKEN AS COMPLETE OR EXACT. CONTRACTOR SHALL POTHOLE TO DETERMINE EXACT UTILITY LOCATIONS.
- CONTRACTOR SHALL NOTIFY ONE-CALL SERVICE IN ACCORDANCE WITH STATE LAW PRIOR TO BEGINNING WORK.
- RIGHT OF WAY INFORMATION SHOWN IS APPROXIMATE.
- ALL EXCAVATIONS AND WORK IN CONFINED SPACES SHALL BE PERFORMED IN ACCORDANCE WITH CURRENT OSHA REQUIREMENTS AND REGULATIONS.
- ALL WORK SHALL CONFORM TO CLIENT SPECIFICATIONS AND CITY, COUNTY OR STATE STANDARDS AND SPECIFICATIONS AND PERMITS.
- MAINTAIN 24" MINIMUM CLEARANCE OVER OR UNDER WATER, STORM & SANITARY SEWERS.

**Dig Safely. 811**  
Missouri One-Call  
1-800-344-7483

Google Fiber

**PHC**  
CIVIL ENGINEERING / SURVEYING / UTILITIES

Project:  
GOOGLE FIBER  
CABLE RELOCATION PROJECT  
OLDHAM VILLAGE  
DEVELOPMENT PLAN

Site Address:  
SW JEFFERSON STREET &  
SW OLDHAM PARKWAY  
LEE'S SUMMIT  
JACKSON COUNTY, MISSOURI


Sheet Title:  
CONDUIT & VAULT PLAN

Project No.: 022320.05.13-62N

Date Drawn: 03-04-25

Drawn:	JNC	Sheet:	17
Checked:	ALS		
Approved:	LGM		
Scale:	1" = 30'	17 of 36	

Mar 04, 2025 - 2:39pm Plotted By: james.coggins T:\022320.05.13 - google fiber intake\022320.05.13-62n-oldham village\DWG\Eng\Sheet\022320.05.13-62n-plan.dwg Layout: 17 c(17)

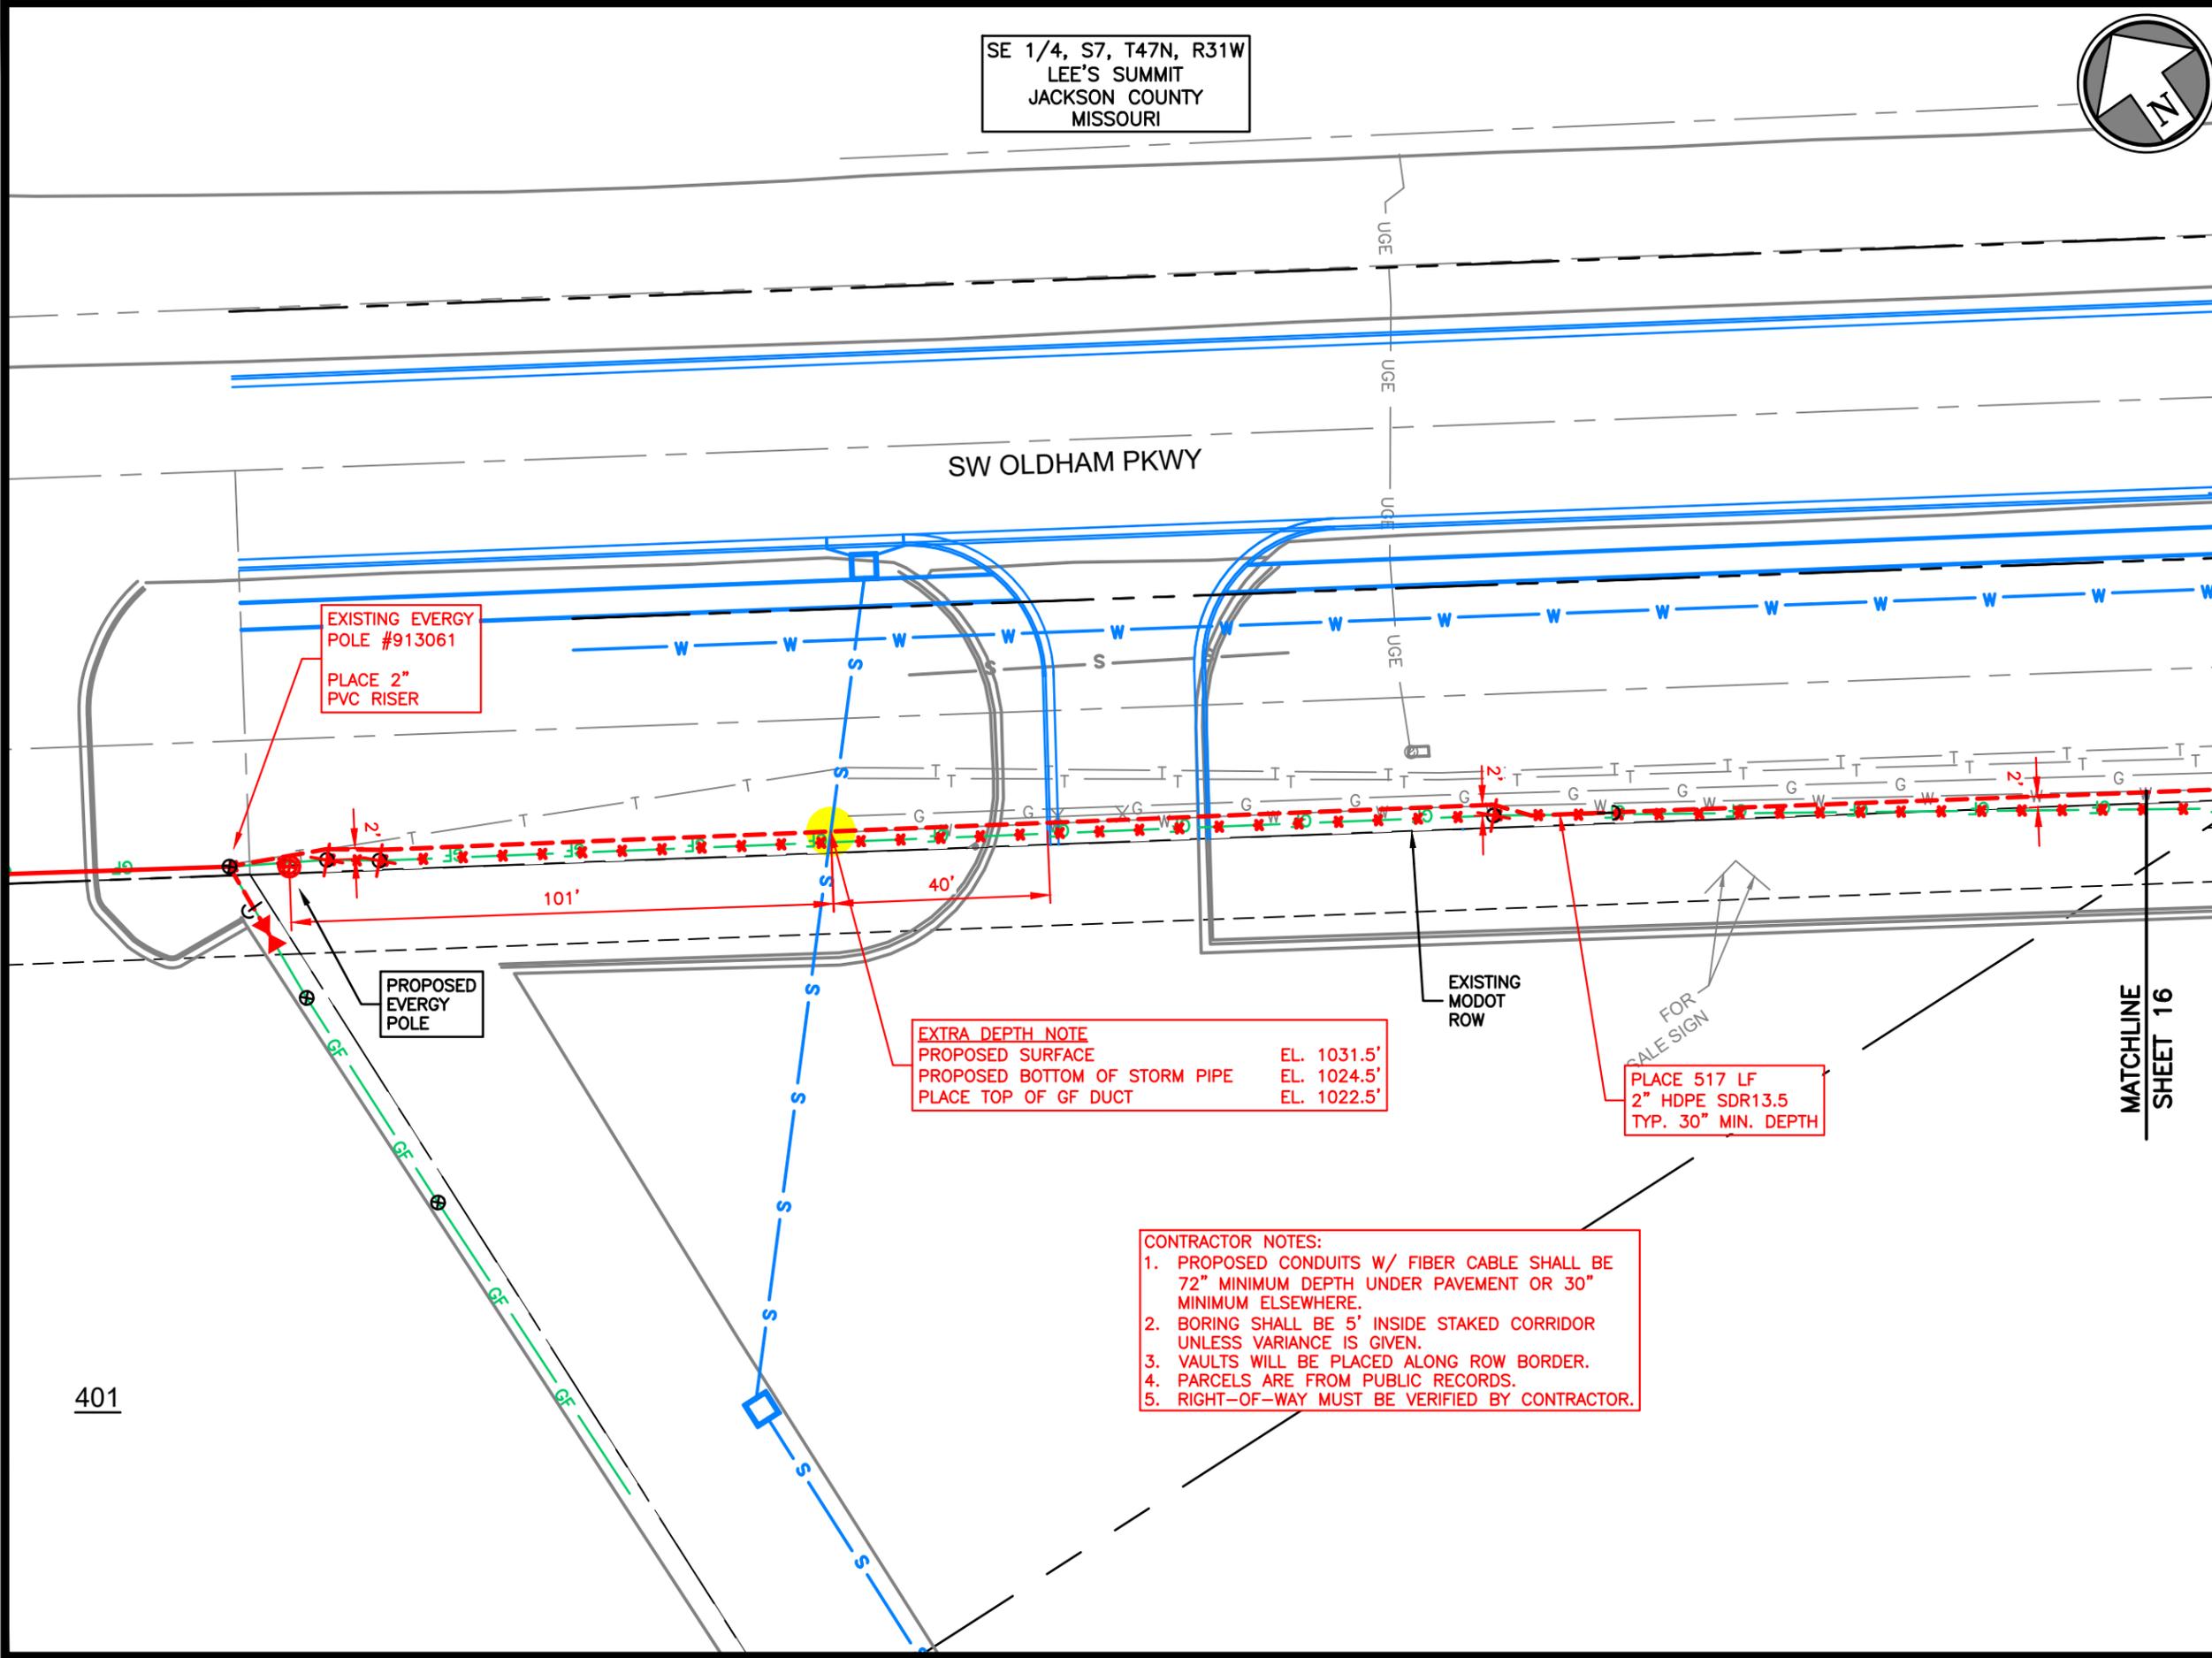

EXISTING EVERGY  
POLE #913061  
PLACE 2"  
PVC RISER

PROPOSED  
EVERGY  
POLE

EXTRA DEPTH NOTE  
PROPOSED SURFACE EL. 1031.5'  
PROPOSED BOTTOM OF STORM PIPE EL. 1024.5'  
PLACE TOP OF GF DUCT EL. 1022.5'

PLACE 517 LF  
2" HDPE SDR13.5  
TYP. 30" MIN. DEPTH

CONTRACTOR NOTES:  
1. PROPOSED CONDUITS W/ FIBER CABLE SHALL BE 72" MINIMUM DEPTH UNDER PAVEMENT OR 30" MINIMUM ELSEWHERE.  
2. BORING SHALL BE 5' INSIDE STAKED CORRIDOR UNLESS VARIANCE IS GIVEN.  
3. VAULTS WILL BE PLACED ALONG ROW BORDER.  
4. PARCELS ARE FROM PUBLIC RECORDS.  
5. RIGHT-OF-WAY MUST BE VERIFIED BY CONTRACTOR.

401

MATCHLINE  
SHEET 16

Mar. 04, 2025 - 2:39pm Plotted By: james.coggins T:\022320.05.13 - google fiber intake\022320.05.13-62n-oldham village\DWG\Eng\Sheet\022320.05.13-62n-plan.dwg Layout: 18 c(18)

SE 1/4, S7, T47N, R31W  
 LEE'S SUMMIT  
 JACKSON COUNTY  
 MISSOURI



Rev.	Date	Description	By	Ckd	App.

- NOTES:**
1. LOCATIONS OF UTILITIES SHOWN ARE APPROXIMATE AND WERE TAKEN FROM FIELD MARKINGS AND CITY/PRIVATE UTILITY INFORMATION TO THE EXTENT THEY WERE AVAILABLE. UTILITY INFORMATION SHOWN IS NOT TO BE TAKEN AS COMPLETE OR EXACT. CONTRACTOR SHALL POTHOLE TO DETERMINE EXACT UTILITY LOCATIONS.
  2. CONTRACTOR SHALL NOTIFY ONE-CALL SERVICE IN ACCORDANCE WITH STATE LAW PRIOR TO BEGINNING WORK.
  3. RIGHT OF WAY INFORMATION SHOWN IS APPROXIMATE.
  4. ALL EXCAVATIONS AND WORK IN CONFINED SPACES SHALL BE PERFORMED IN ACCORDANCE WITH CURRENT OSHA REQUIREMENTS AND REGULATIONS.
  5. ALL WORK SHALL CONFORM TO CLIENT SPECIFICATIONS AND CITY, COUNTY OR STATE STANDARDS AND SPECIFICATIONS AND PERMITS.
  6. MAINTAIN 24" MINIMUM CLEARANCE OVER OR UNDER WATER, STORM & SANITARY SEWERS.



Project: GOOGLE FIBER CABLE RELOCATION PROJECT  
 OLDHAM VILLAGE DEVELOPMENT PLAN

Site Address: SW JEFFERSON STREET & SW OLDHAM PARKWAY  
 LEE'S SUMMIT JACKSON COUNTY, MISSOURI

Sheet Title: CONDUIT & VAULT PLAN

Project No.: 022320.05.13-62N

Date Drawn: 03-04-25

Drawn: JNC	Sheet:
Checked: ALS	18
Approved: LGM	
Scale: 1" = 30'	18 of 36

SEE SHEET 12 FOR DETAILS FOR THIS AREA

- CONTRACTOR NOTES:**
1. PROPOSED CONDUITS W/ FIBER CABLE SHALL BE 72" MINIMUM DEPTH UNDER PAVEMENT OR 30" MINIMUM ELSEWHERE.
  2. BORING SHALL BE 5' INSIDE STAKED CORRIDOR UNLESS VARIANCE IS GIVEN.
  3. VAULTS WILL BE PLACED ALONG ROW BORDER.
  4. PARCELS ARE FROM PUBLIC RECORDS.
  5. RIGHT-OF-WAY MUST BE VERIFIED BY CONTRACTOR.

**EXTRA DEPTH NOTE**  
 PROPOSED SURFACE EL. 1030.0'  
 PROPOSED BOTTOM OF WATER PIPE EL. 1025.5'  
 PLACE TOP OF GF DUCT EL. 1023.5'

PLACE 445 LF  
 4x 2" HDPE SDR13.5  
 TYP. 30" MIN. DEPTH

PLACE 712 LF  
 4x 2" HDPE SDR13.5  
 TYP. 4' MIN. DEPTH

PLACE SV

MATCHLINE SHEET 19

MATCHLINE SHEET 10

PROPOSED GREEN SPACE

PROPOSED BOC

PROPOSED SIDEWALK

(PROPOSED PRIVATE STREET)

LOT 13

LOT 14

LOT 12A

MO-291

SW OLDHAM PKWY

218'

2'

2'

SE 1/4, S7, T47N, R31W  
LEE'S SUMMIT  
JACKSON COUNTY  
MISSOURI

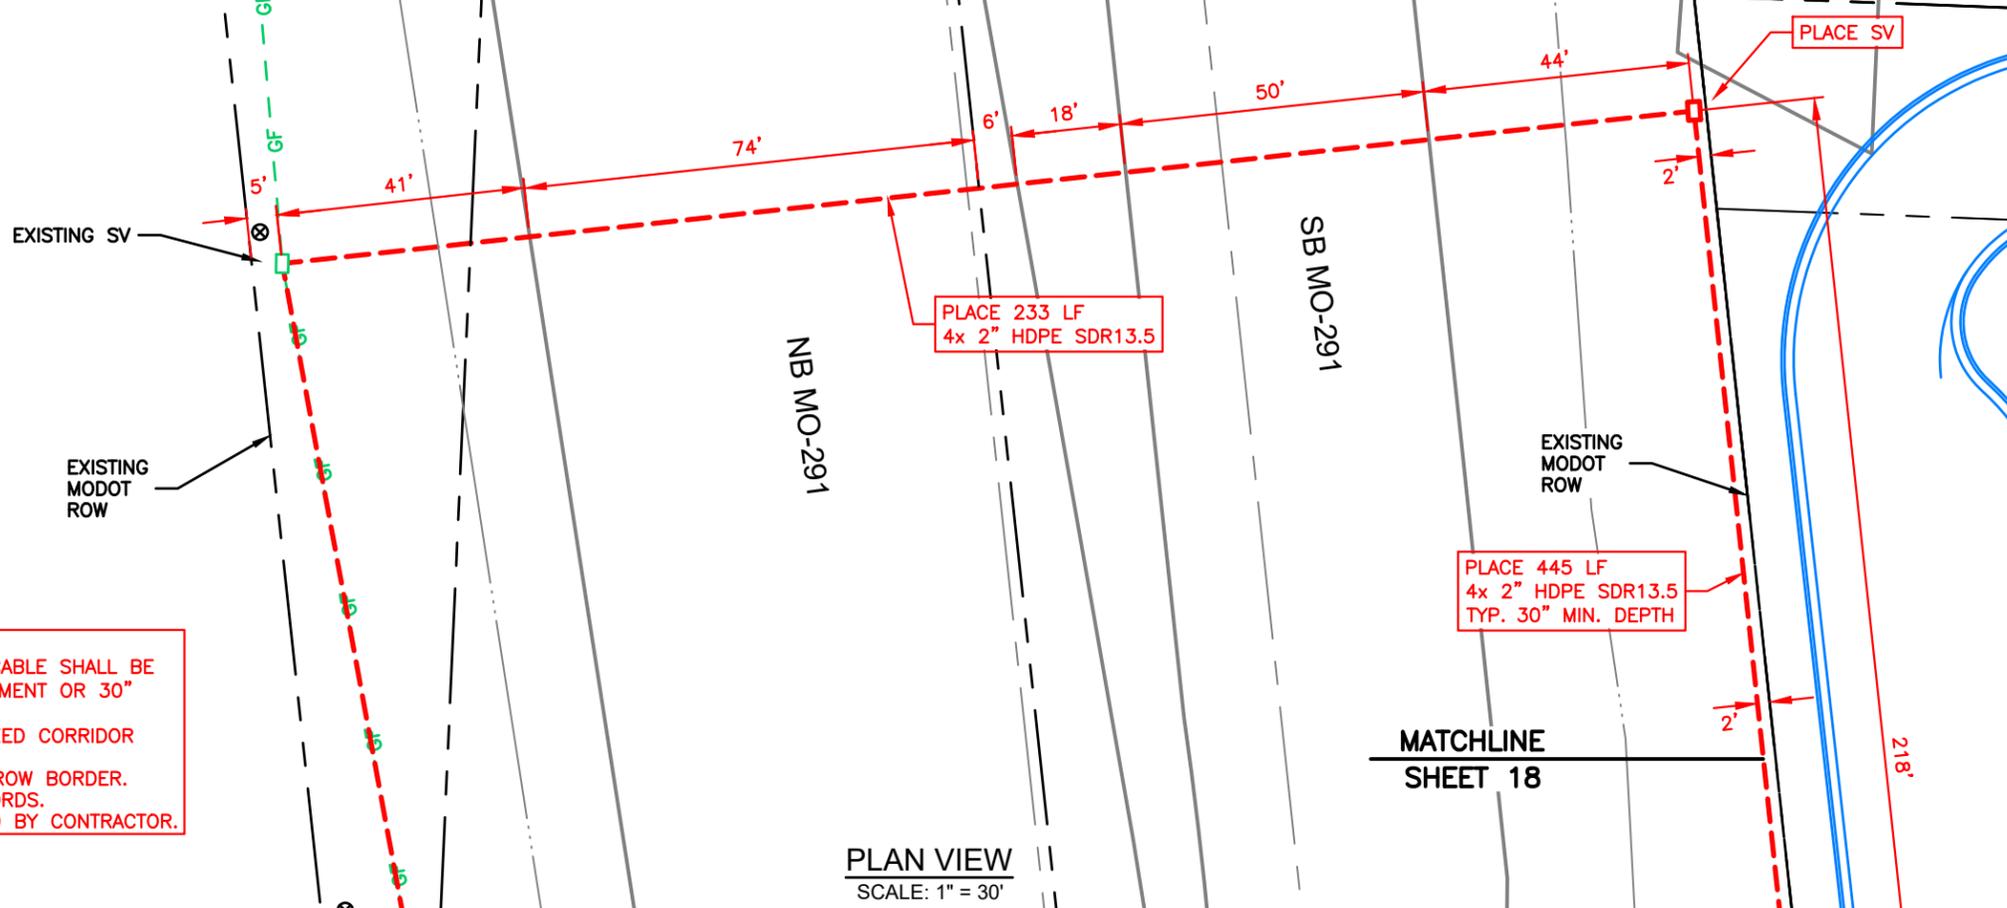

PLAN VIEW  
SCALE: 1" = 30'

- CONTRACTOR NOTES:**
1. PROPOSED CONDUITS W/ FIBER CABLE SHALL BE 72" MINIMUM DEPTH UNDER PAVEMENT OR 30" MINIMUM ELSEWHERE.
  2. BORING SHALL BE 5' INSIDE STAKED CORRIDOR UNLESS VARIANCE IS GIVEN.
  3. VAULTS WILL BE PLACED ALONG ROW BORDER.
  4. PARCELS ARE FROM PUBLIC RECORDS.
  5. RIGHT-OF-WAY MUST BE VERIFIED BY CONTRACTOR.

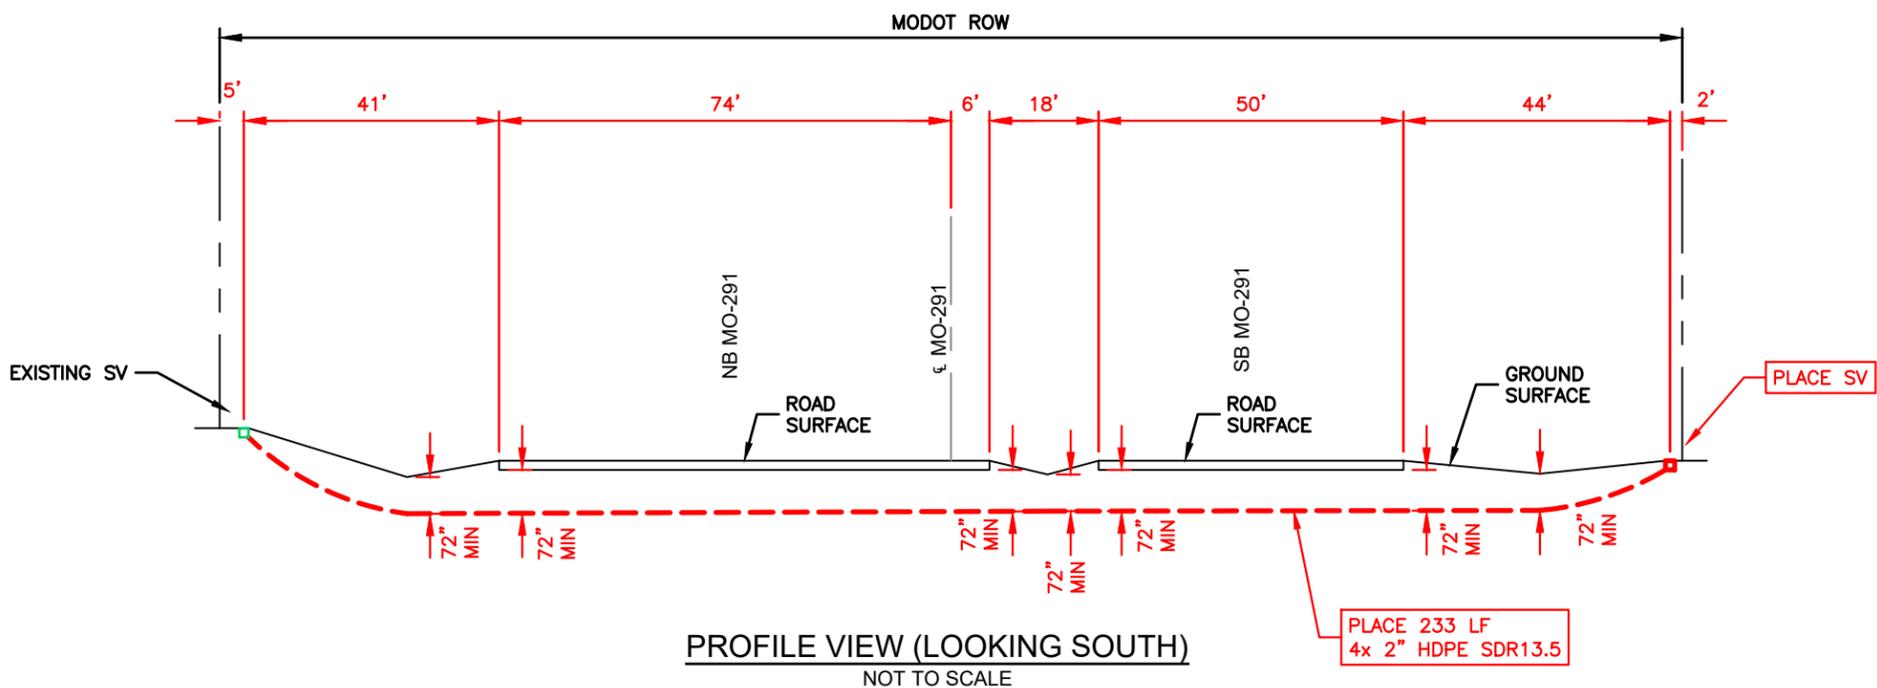

PROFILE VIEW (LOOKING SOUTH)  
NOT TO SCALE

Rev.	Date	Description	By	Ckd	App.

**NOTES:**

1. LOCATIONS OF UTILITIES SHOWN ARE APPROXIMATE AND WERE TAKEN FROM FIELD MARKINGS AND CITY/PRIVATE UTILITY INFORMATION TO THE EXTENT THEY WERE AVAILABLE. UTILITY INFORMATION SHOWN IS NOT TO BE TAKEN AS COMPLETE OR EXACT. CONTRACTOR SHALL POTHOLE TO DETERMINE EXACT UTILITY LOCATIONS.
2. CONTRACTOR SHALL NOTIFY ONE-CALL SERVICE IN ACCORDANCE WITH STATE LAW PRIOR TO BEGINNING WORK.
3. RIGHT OF WAY INFORMATION SHOWN IS APPROXIMATE.
4. ALL EXCAVATIONS AND WORK IN CONFINED SPACES SHALL BE PERFORMED IN ACCORDANCE WITH CURRENT OSHA REQUIREMENTS AND REGULATIONS.
5. ALL WORK SHALL CONFORM TO CLIENT SPECIFICATIONS AND CITY, COUNTY OR STATE STANDARDS AND SPECIFICATIONS AND PERMITS.
6. MAINTAIN 24" MINIMUM CLEARANCE OVER OR UNDER WATER, STORM & SANITARY SEWERS.



Project: GOOGLE FIBER  
CABLE RELOCATION PROJECT  
OLDHAM VILLAGE  
DEVELOPMENT PLAN

Site Address:  
SW JEFFERSON STREET &  
SW OLDHAM PARKWAY  
LEE'S SUMMIT  
JACKSON COUNTY, MISSOURI

Sheet Title:  
CONDUIT & VAULT PLAN


Project No.: 022320.05.13-62N

Date Drawn: 03-04-25


Drawn: JNC	Sheet:
Checked: ALS	19
Approved: LGM	
Scale: (VARIES)	19 of 36

Mar. 04, 2025 - 2:40pm Plotted By: james.coggins T:\022320.05.13 - google fiber intake\022320.05.13-62n-oldham village\DWG\Eng\Sheet\022320.05.13-62n-plan.dwg Layout: 19 c(19)

Mar 04, 2025 - 2:40pm Plotted By: james.coggins T:\022320.05.13 - google fiber intake\022320.05.13-62n-oldham village\DWG\Eng\Sheet\022320.05.13-62n-plan.dwg Layout: 20 f(20)

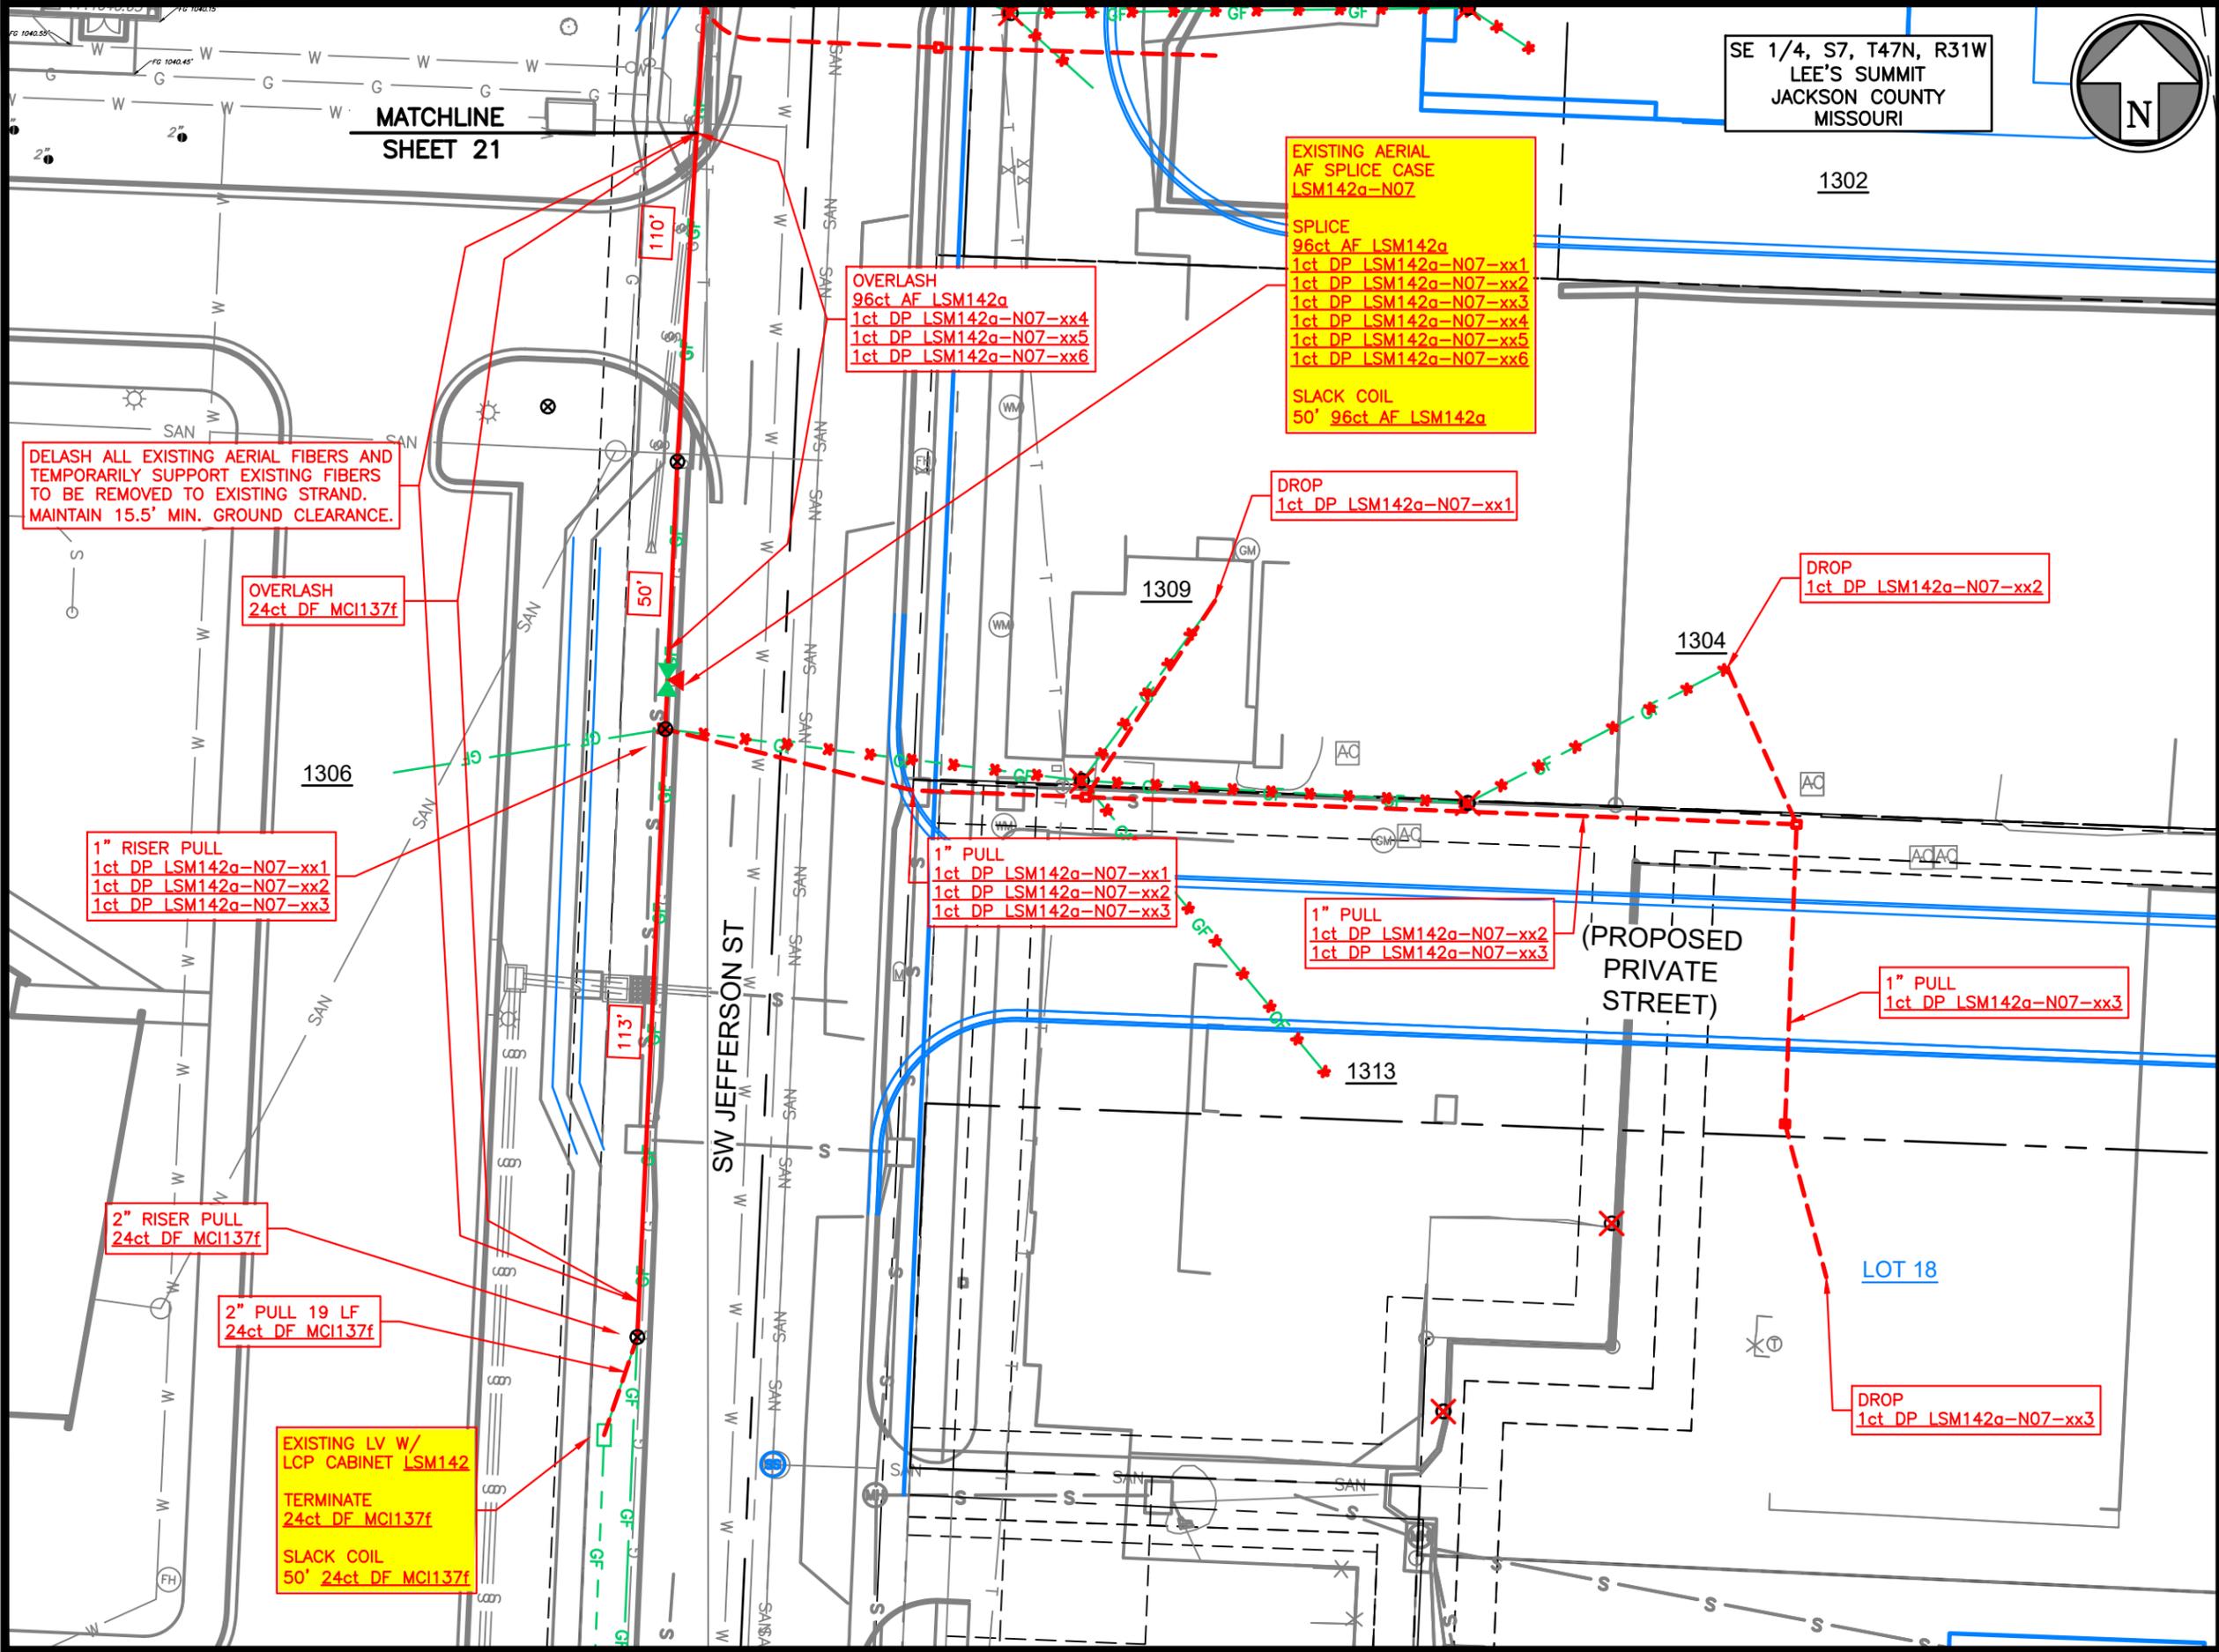

SE 1/4, S7, T47N, R31W  
LEE'S SUMMIT  
JACKSON COUNTY  
MISSOURI

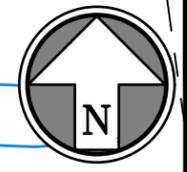

MATCHLINE  
SHEET 21

Rev.	Date	Description	By	Ckd	App.

- NOTES:
- LOCATIONS OF UTILITIES SHOWN ARE APPROXIMATE AND WERE TAKEN FROM FIELD MARKINGS AND CITY/PRIVATE UTILITY INFORMATION TO THE EXTENT THEY WERE AVAILABLE. UTILITY INFORMATION SHOWN IS NOT TO BE TAKEN AS COMPLETE OR EXACT. CONTRACTOR SHALL POTHOLE TO DETERMINE EXACT UTILITY LOCATIONS. CONTRACTOR SHALL NOTIFY ONE-CALL SERVICE IN ACCORDANCE WITH STATE LAW PRIOR TO BEGINNING WORK.
  - RIGHT OF WAY INFORMATION SHOWN IS APPROXIMATE.
  - ALL EXCAVATIONS AND WORK IN CONFINED SPACES SHALL BE PERFORMED IN ACCORDANCE WITH CURRENT OSHA REQUIREMENTS AND REGULATIONS.
  - ALL WORK SHALL CONFORM TO CLIENT SPECIFICATIONS AND CITY, COUNTY OR STATE STANDARDS AND SPECIFICATIONS AND PERMITS.
  - MAINTAIN 24" MINIMUM CLEARANCE OVER OR UNDER WATER, STORM & SANITARY SEWERS.



Project: GOOGLE FIBER  
CABLE RELOCATION PROJECT  
OLDHAM VILLAGE  
DEVELOPMENT PLAN

Site Address:  
SW JEFFERSON STREET &  
SW OLDHAM PARKWAY  
LEE'S SUMMIT  
JACKSON COUNTY, MISSOURI


Sheet Title:  
FIBER & SPLICE PLAN

Project No.: 022320.05.13-62N

Date Drawn: 03-04-25

Drawn:	JNC	Sheet:	20
Checked:	ALS		
Approved:	LGM		
Scale:	1" = 30'	20 of 36	

Mar. 04, 2025 - 2:40pm Plotted By: james.coggins T:\022320.05.13 - google fiber intake\022320.05.13-62n-oldham village\DWG\Eng\Sheet\022320.05.13-62n-plan.dwg Layout: 21 (21)

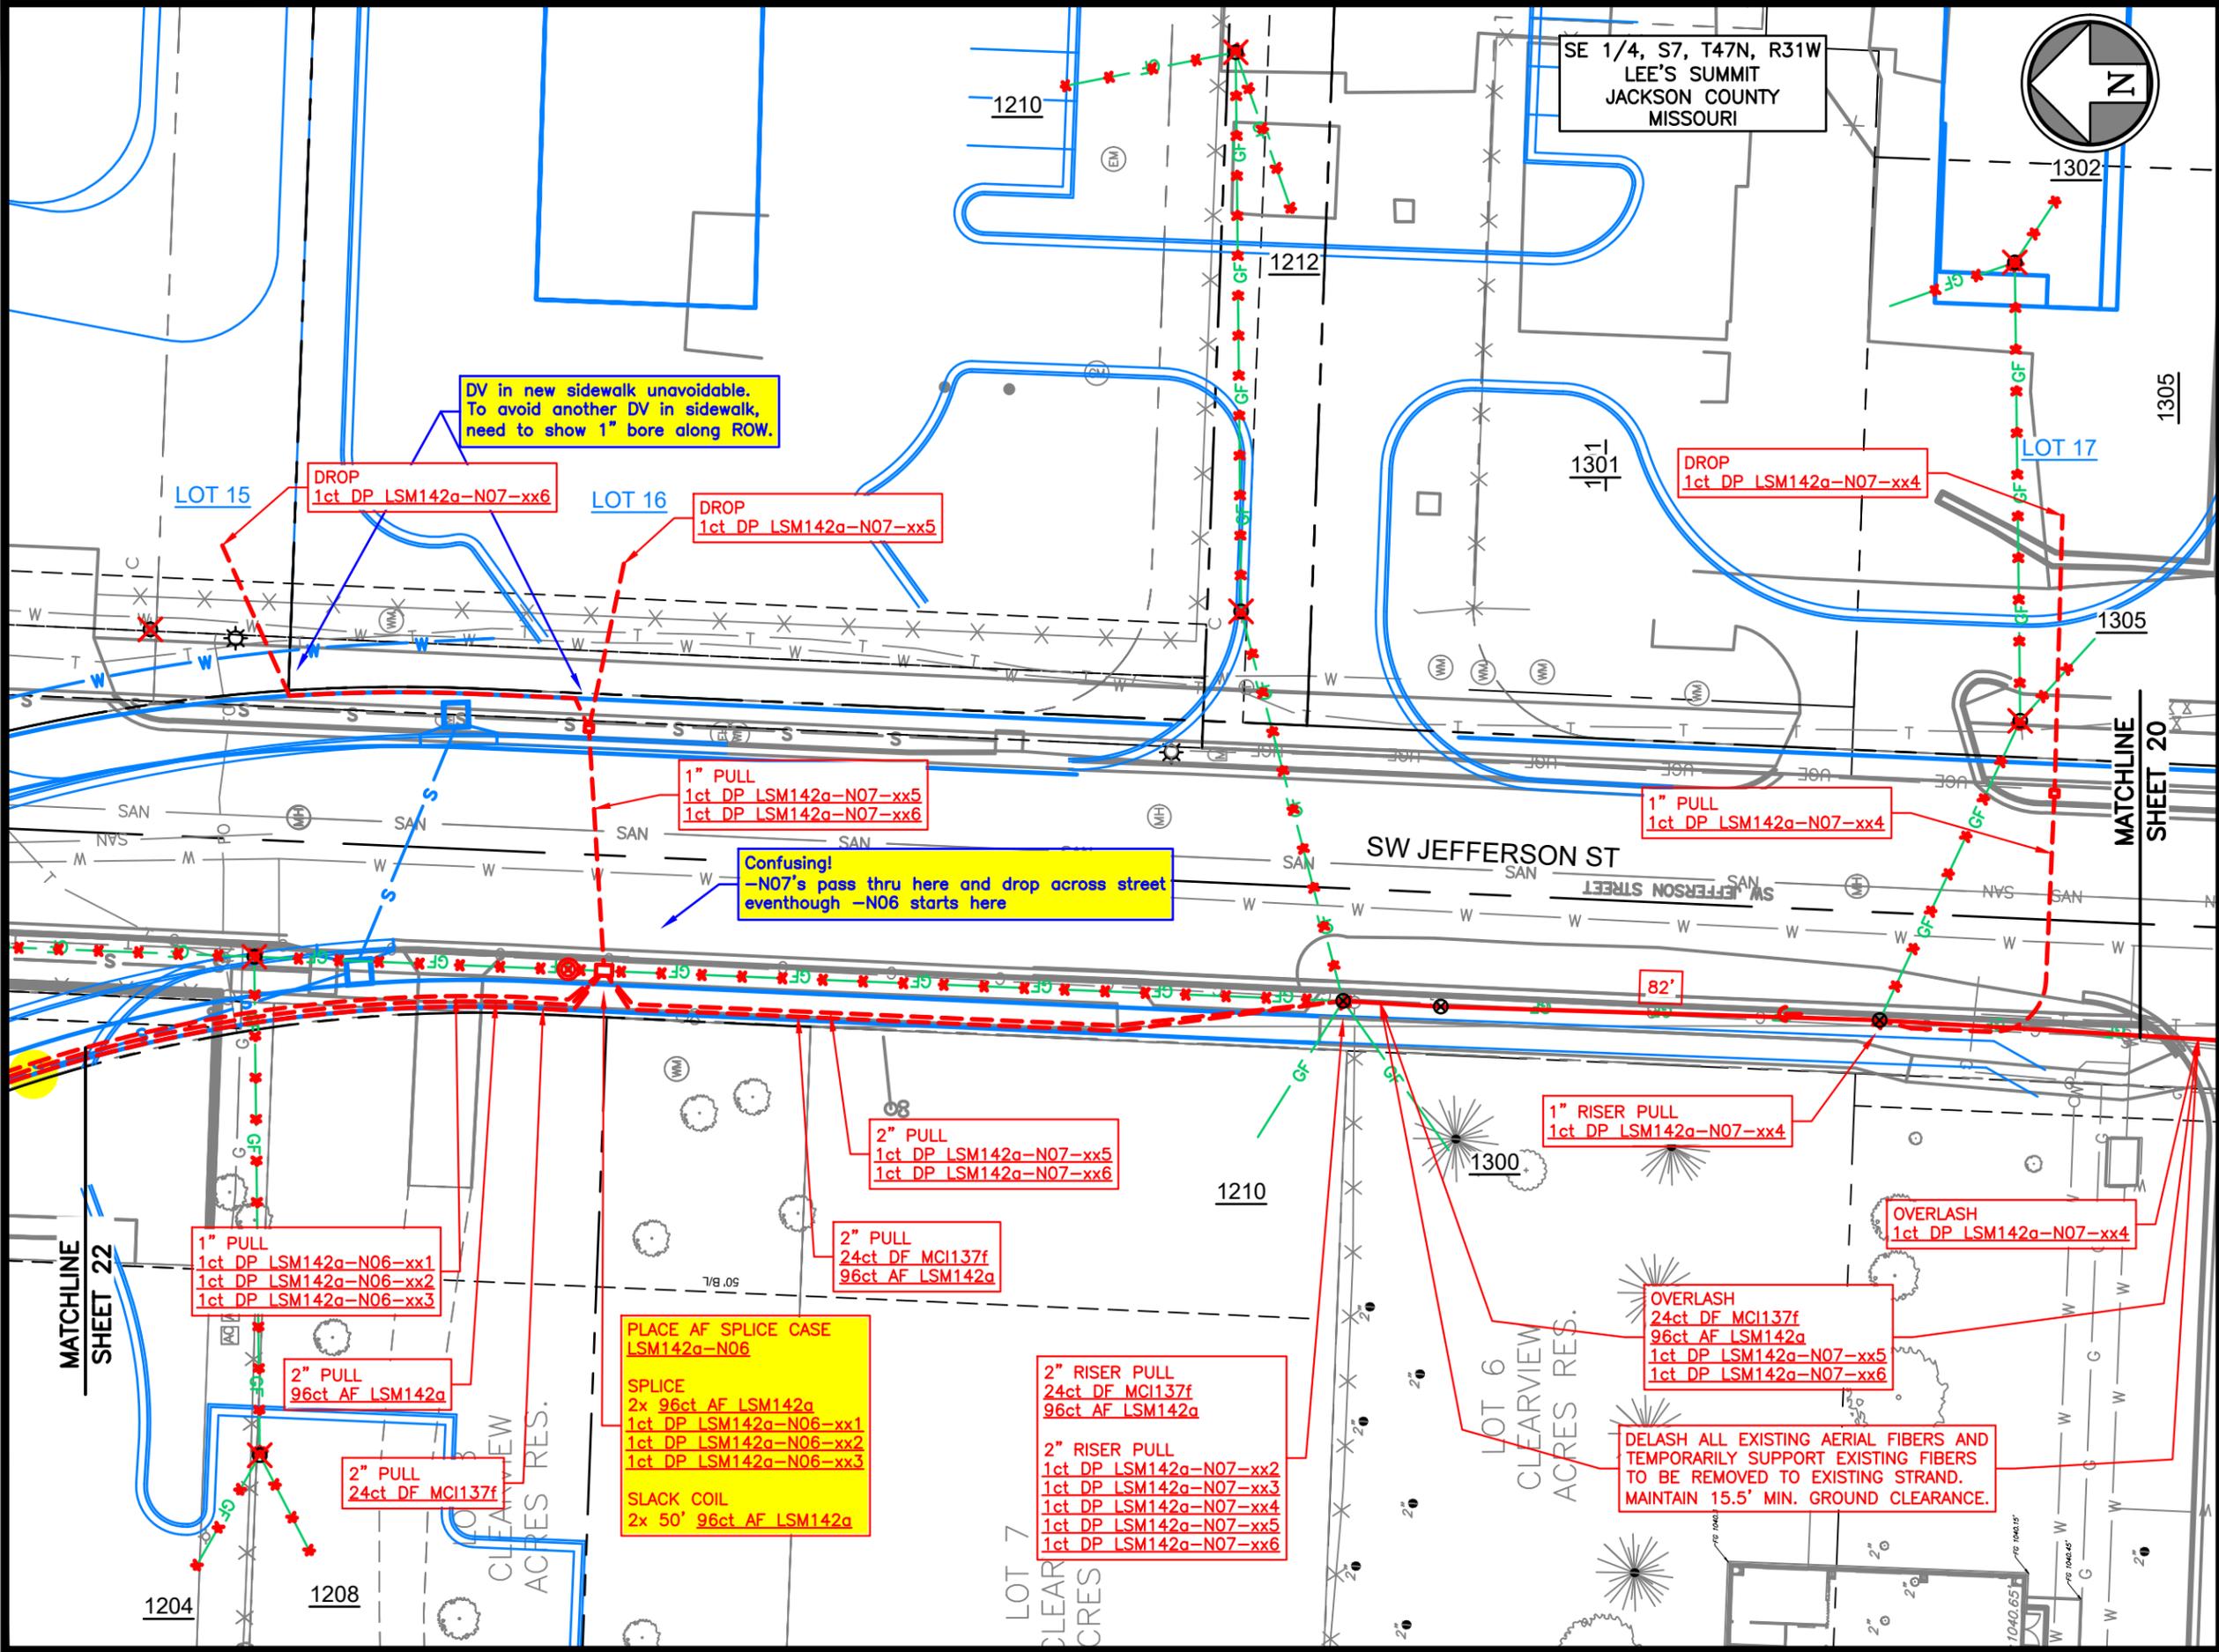

Rev.	Date	Description	By	Ckd	App

- NOTES:
1. LOCATIONS OF UTILITIES SHOWN ARE APPROXIMATE AND WERE TAKEN FROM FIELD MARKINGS AND CITY/PRIVATE UTILITY INFORMATION TO THE EXTENT THEY WERE AVAILABLE. UTILITY INFORMATION SHOWN IS NOT TO BE TAKEN AS COMPLETE OR EXACT. CONTRACTOR SHALL POTHOLE TO DETERMINE EXACT UTILITY LOCATIONS.
  2. CONTRACTOR SHALL NOTIFY ONE-CALL SERVICE IN ACCORDANCE WITH STATE LAW PRIOR TO BEGINNING WORK.
  3. RIGHT OF WAY INFORMATION SHOWN IS APPROXIMATE.
  4. ALL EXCAVATIONS AND WORK IN CONFINED SPACES SHALL BE PERFORMED IN ACCORDANCE WITH CURRENT OSHA REQUIREMENTS AND REGULATIONS.
  5. ALL WORK SHALL CONFORM TO CLIENT SPECIFICATIONS AND CITY, COUNTY OR STATE STANDARDS AND SPECIFICATIONS AND PERMITS.
  6. MAINTAIN 24" MINIMUM CLEARANCE OVER OR UNDER WATER, STORM & SANITARY SEWERS.

**Dig Safely. 811**  
 Missouri One-Call  
 1-800-344-7483

Google Fiber

**PHC**  
 CIVIL ENGINEERING / SURVEYING / UTILITIES

Project: GOOGLE FIBER  
 CABLE RELOCATION PROJECT  
 OLDHAM VILLAGE  
 DEVELOPMENT PLAN

Site Address:  
 SW JEFFERSON STREET &  
 SW OLDHAM PARKWAY  
 LEE'S SUMMIT  
 JACKSON COUNTY, MISSOURI

Sheet Title:  
 FIBER & SPLICE PLAN


Project No.: 022320.05.13-62N

Date Drawn: 03-04-25

Drawn: JNC	Sheet:
Checked: ALS	21
Approved: LGM	
Scale: 1" = 30'	21 of 36



Mar 04, 2025 - 2:40pm Plotted By: james.coggins T:\022320.05.13 - google fiber intake\022320.05.13-62n-oldham village\DWG\Eng\Sheet\022320.05.13-62n-plan.dwg Layout: 23 (23)

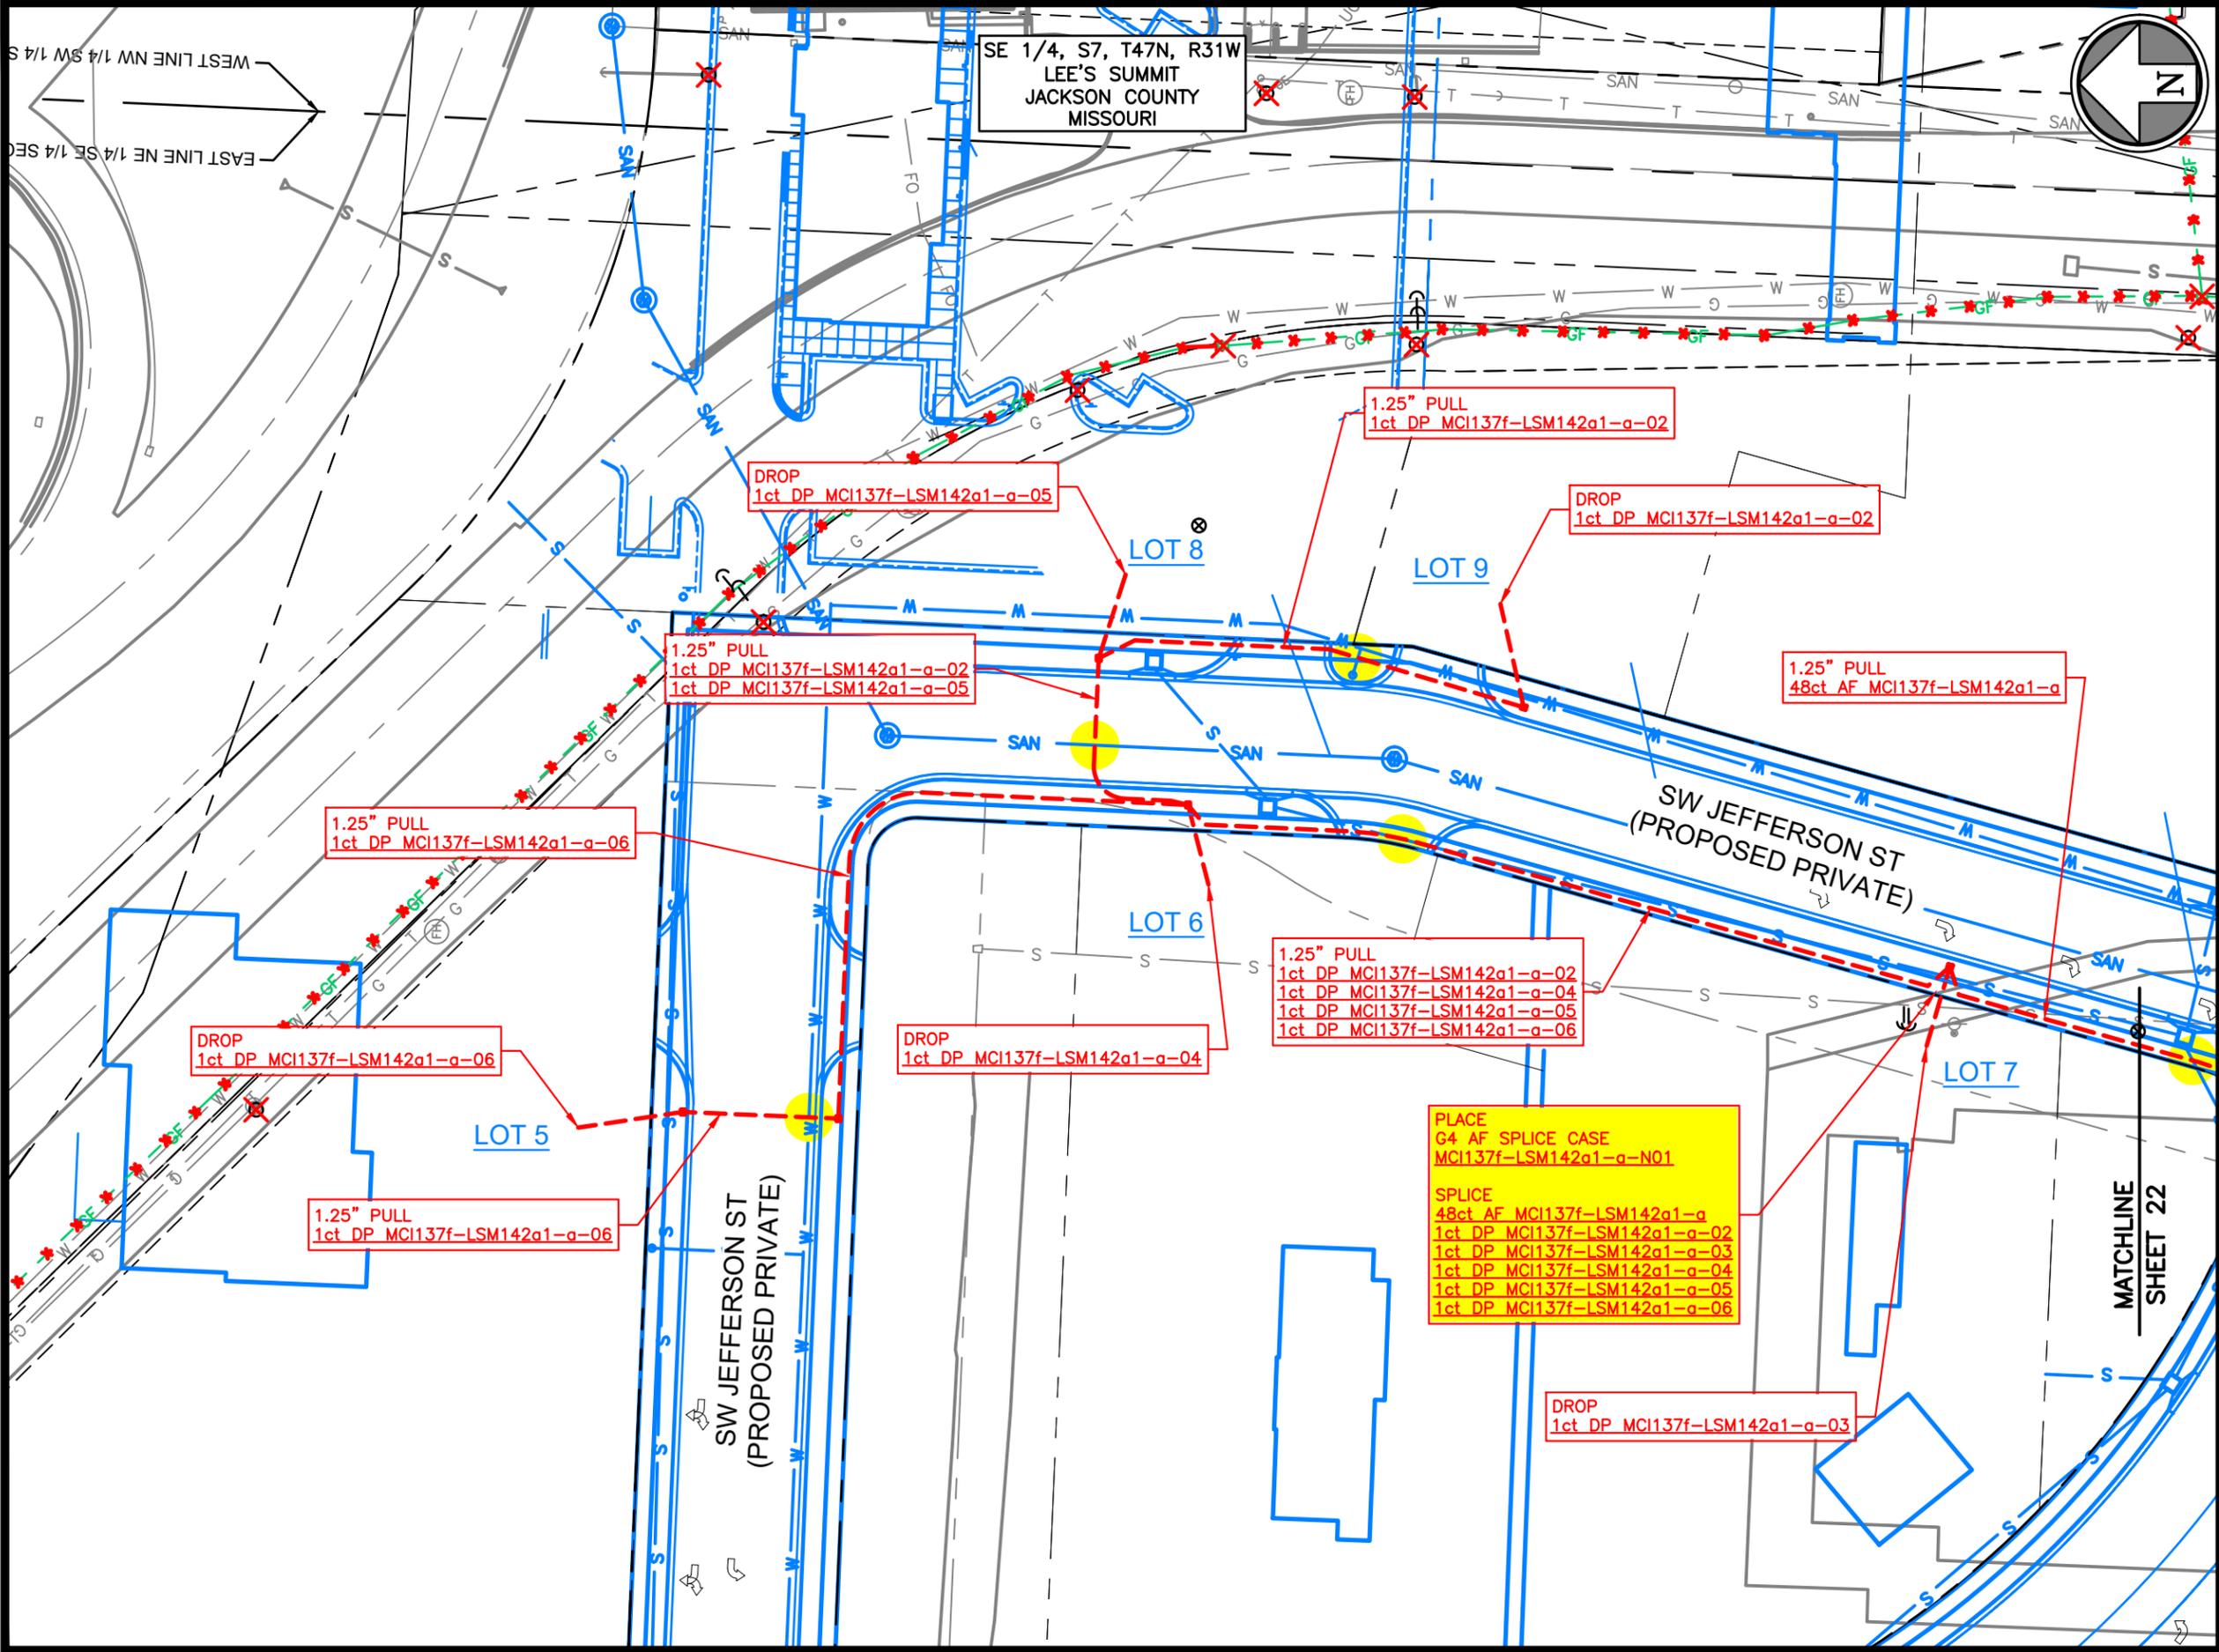

Rev.	Date	Description	By	Ckd	App

- NOTES:
1. LOCATIONS OF UTILITIES SHOWN ARE APPROXIMATE AND WERE TAKEN FROM FIELD MARKINGS AND CITY/PRIVATE UTILITY INFORMATION TO THE EXTENT THEY WERE AVAILABLE. UTILITY INFORMATION SHOWN IS NOT TO BE TAKEN AS COMPLETE OR EXACT. CONTRACTOR SHALL POTHOLE TO DETERMINE EXACT UTILITY LOCATIONS. CONTRACTOR SHALL NOTIFY ONE-CALL SERVICE IN ACCORDANCE WITH STATE LAW PRIOR TO BEGINNING WORK.
  2. RIGHT OF WAY INFORMATION SHOWN IS APPROXIMATE.
  3. ALL EXCAVATIONS AND WORK IN CONFINED SPACES SHALL BE PERFORMED IN ACCORDANCE WITH CURRENT OSHA REQUIREMENTS AND REGULATIONS.
  4. ALL WORK SHALL CONFORM TO CLIENT SPECIFICATIONS AND CITY, COUNTY OR STATE STANDARDS AND SPECIFICATIONS AND PERMITS.
  5. MAINTAIN 24" MINIMUM CLEARANCE OVER OR UNDER WATER, STORM & SANITARY SEWERS.



Project: GOOGLE FIBER CABLE RELOCATION PROJECT  
 OLDHAM VILLAGE DEVELOPMENT PLAN

Site Address: SW JEFFERSON STREET & SW OLDHAM PARKWAY  
 LEE'S SUMMIT JACKSON COUNTY, MISSOURI


Sheet Title: FIBER & SPLICE PLAN

Project No.: 022320.05.13-62N

Date Drawn: 03-04-25

Drawn:	JNC	Sheet:	23
Checked:	ALS		
Approved:	LGM		
Scale:	1" = 50'	23 of 36	

Mar 04, 2025 - 2:40pm Plotted By: james.coggins T:\022320.05.13 - google fiber intake\022320.05.13-62n-oldham village\DWG\Eng\Sheet\022320.05.13-62n-plan.dwg Layout: 24 (24)

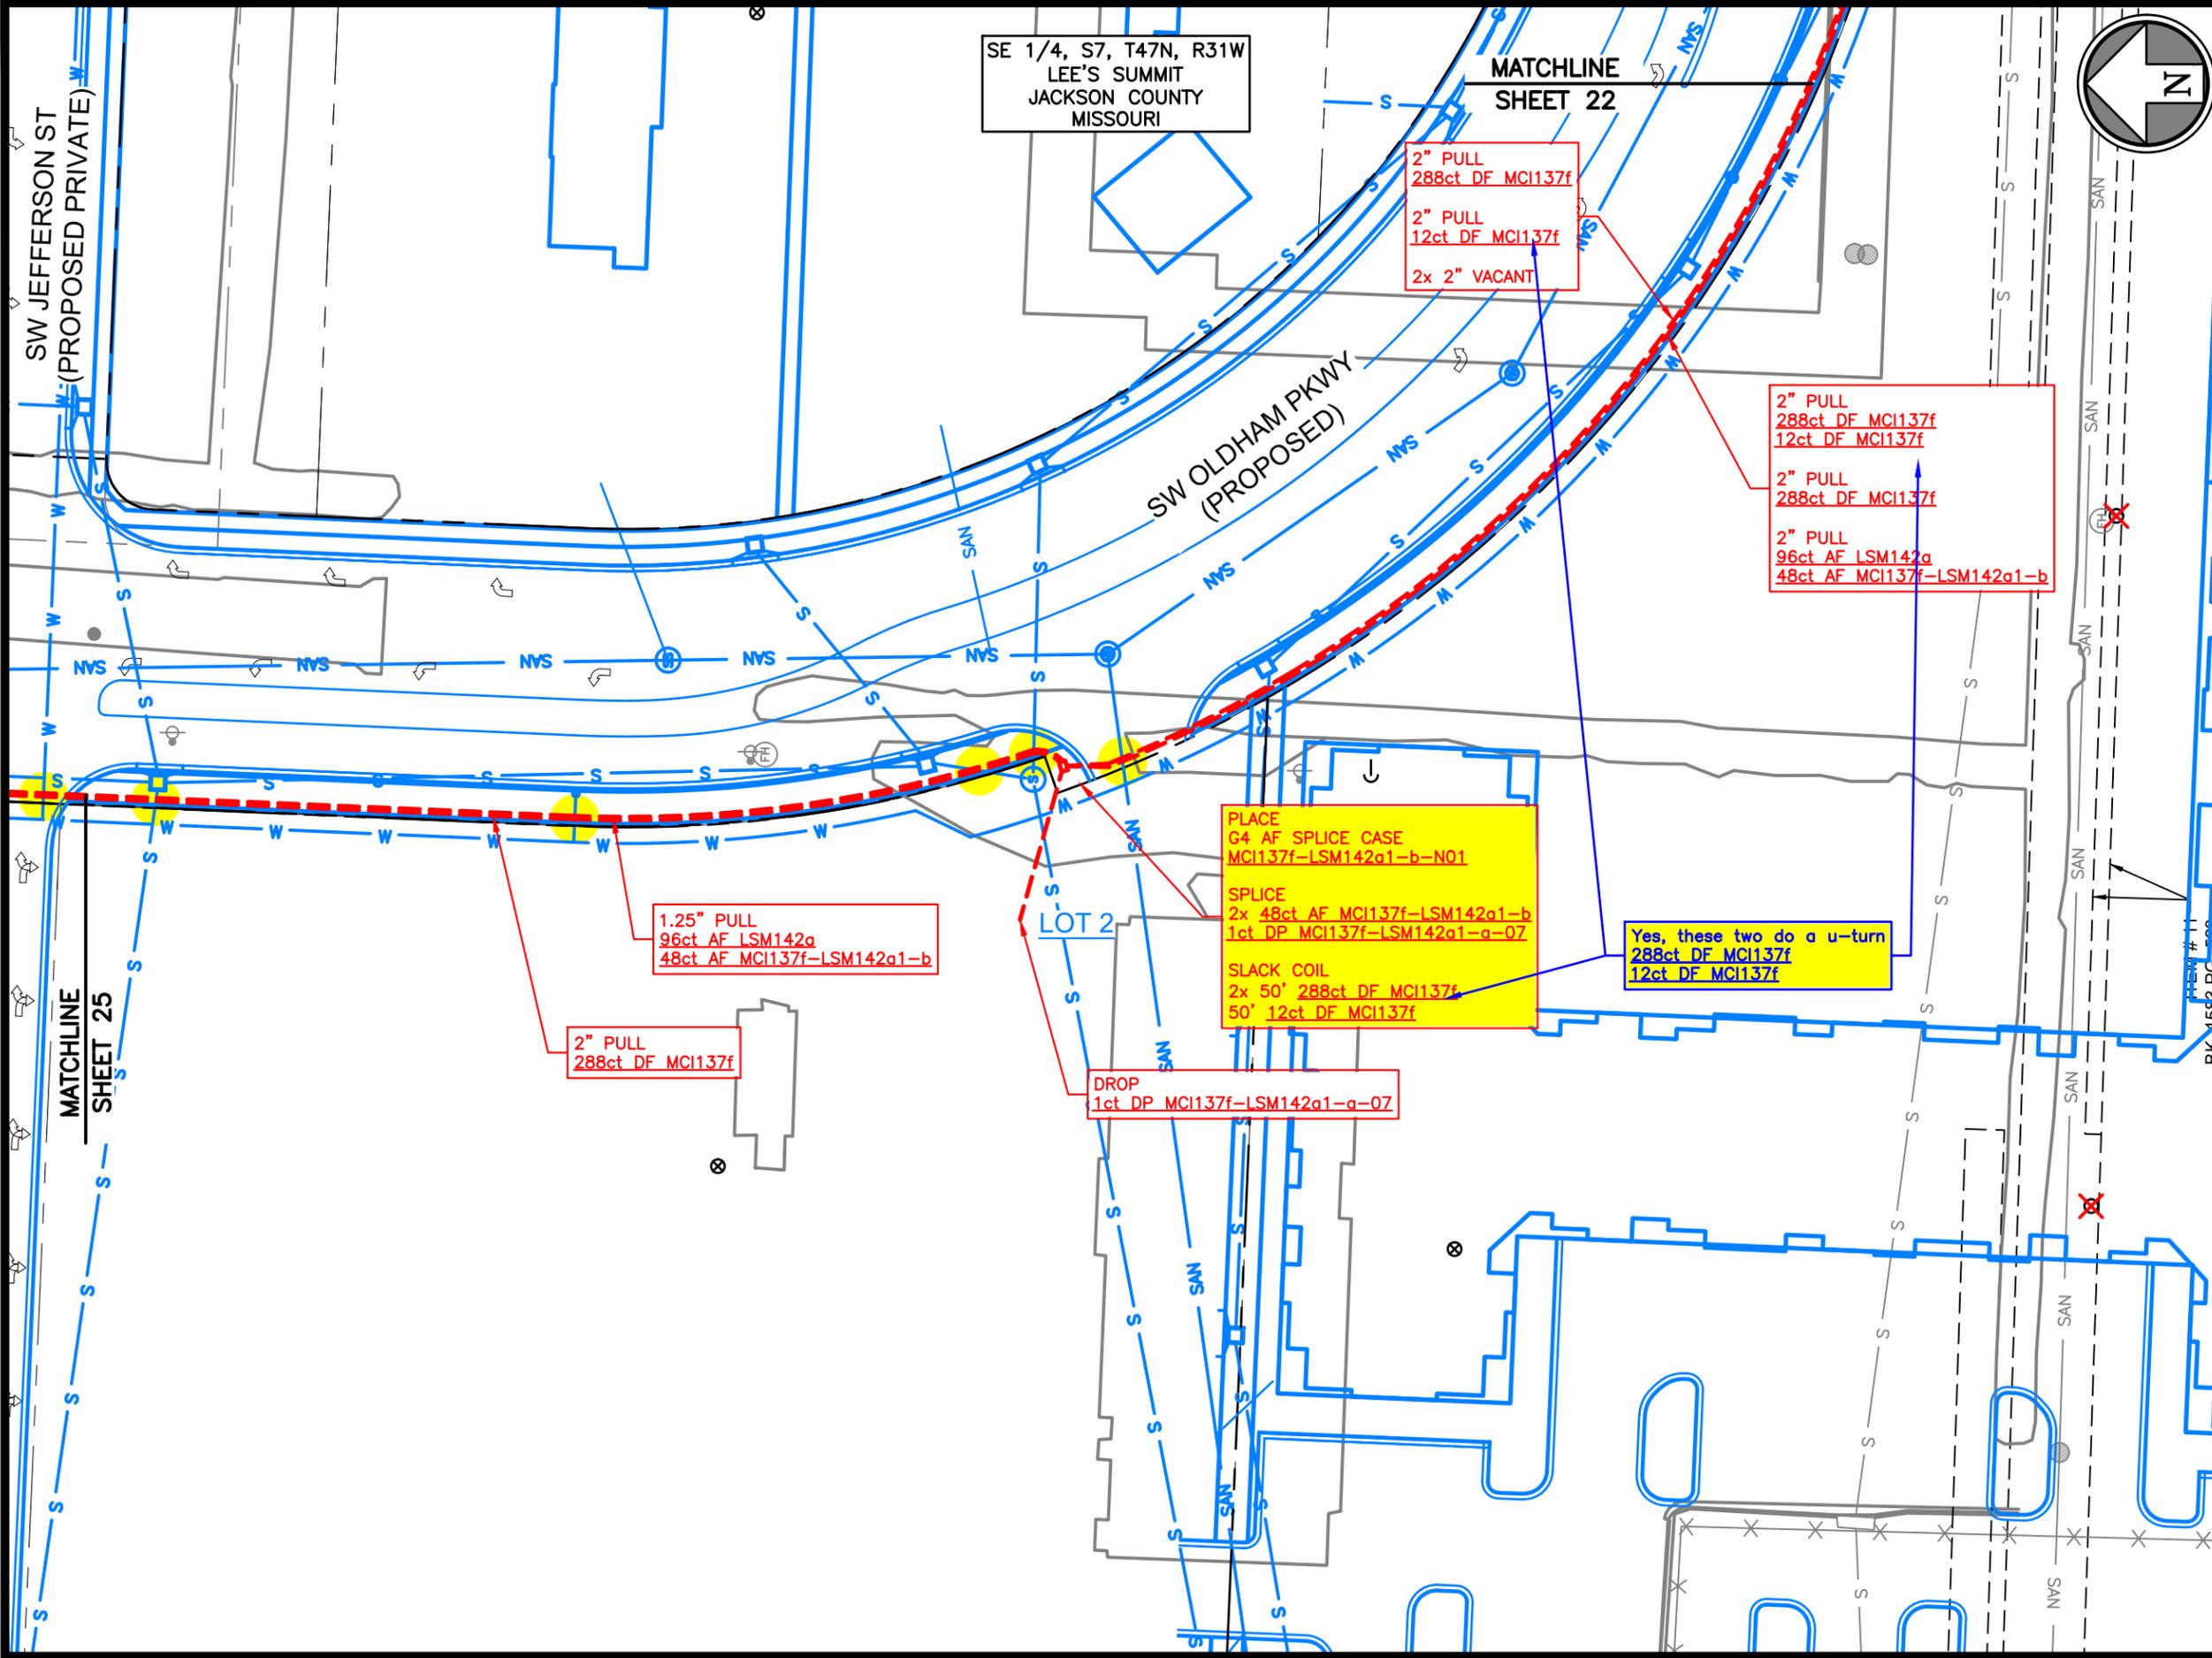

Rev.	Date	Description	By	Ckd	App.

- NOTES:**
- LOCATIONS OF UTILITIES SHOWN ARE APPROXIMATE AND WERE TAKEN FROM FIELD MARKINGS AND CITY/PRIVATE UTILITY INFORMATION TO THE EXTENT THEY WERE AVAILABLE. UTILITY INFORMATION SHOWN IS NOT TO BE TAKEN AS COMPLETE OR EXACT. CONTRACTOR SHALL POTHOLE TO DETERMINE EXACT UTILITY LOCATIONS.
  - CONTRACTOR SHALL NOTIFY ONE-CALL SERVICE IN ACCORDANCE WITH STATE LAW PRIOR TO BEGINNING WORK.
  - RIGHT OF WAY INFORMATION SHOWN IS APPROXIMATE.
  - ALL EXCAVATIONS AND WORK IN CONFINED SPACES SHALL BE PERFORMED IN ACCORDANCE WITH CURRENT OSHA REQUIREMENTS AND REGULATIONS.
  - ALL WORK SHALL CONFORM TO CLIENT SPECIFICATIONS AND CITY, COUNTY OR STATE STANDARDS AND SPECIFICATIONS AND PERMITS.
  - MAINTAIN 24" MINIMUM CLEARANCE OVER OR UNDER WATER, STORM & SANITARY SEWERS.

**Dig Safely. 811**  
 Missouri One-Call  
 1-800-344-7483

Google Fiber

**PHC**  
 CIVIL ENGINEERING / SURVEYING / UTILITIES

Project: GOOGLE FIBER  
 CABLE RELOCATION PROJECT  
 OLDHAM VILLAGE  
 DEVELOPMENT PLAN

Site Address:  
 SW JEFFERSON STREET &  
 SW OLDHAM PARKWAY  
 LEE'S SUMMIT  
 JACKSON COUNTY, MISSOURI


Sheet Title:  
 FIBER & SPLICE PLAN

Project No.: 022320.05.13-62N

Date Drawn: 03-04-25

Drawn:	JNC	24
Checked:	ALS	
Approved:	LGM	
Scale:	1" = 50'	
Sheet:		24 of 36

Mar. 04, 2025 - 2:40pm Plotted By: james.coggins T:\022320.05.13 - google fiber intake\022320.05.13-62n-oldham village\DWG\Eng\Sheet\022320.05.13-62n-plan.dwg Layout: 25 (25)

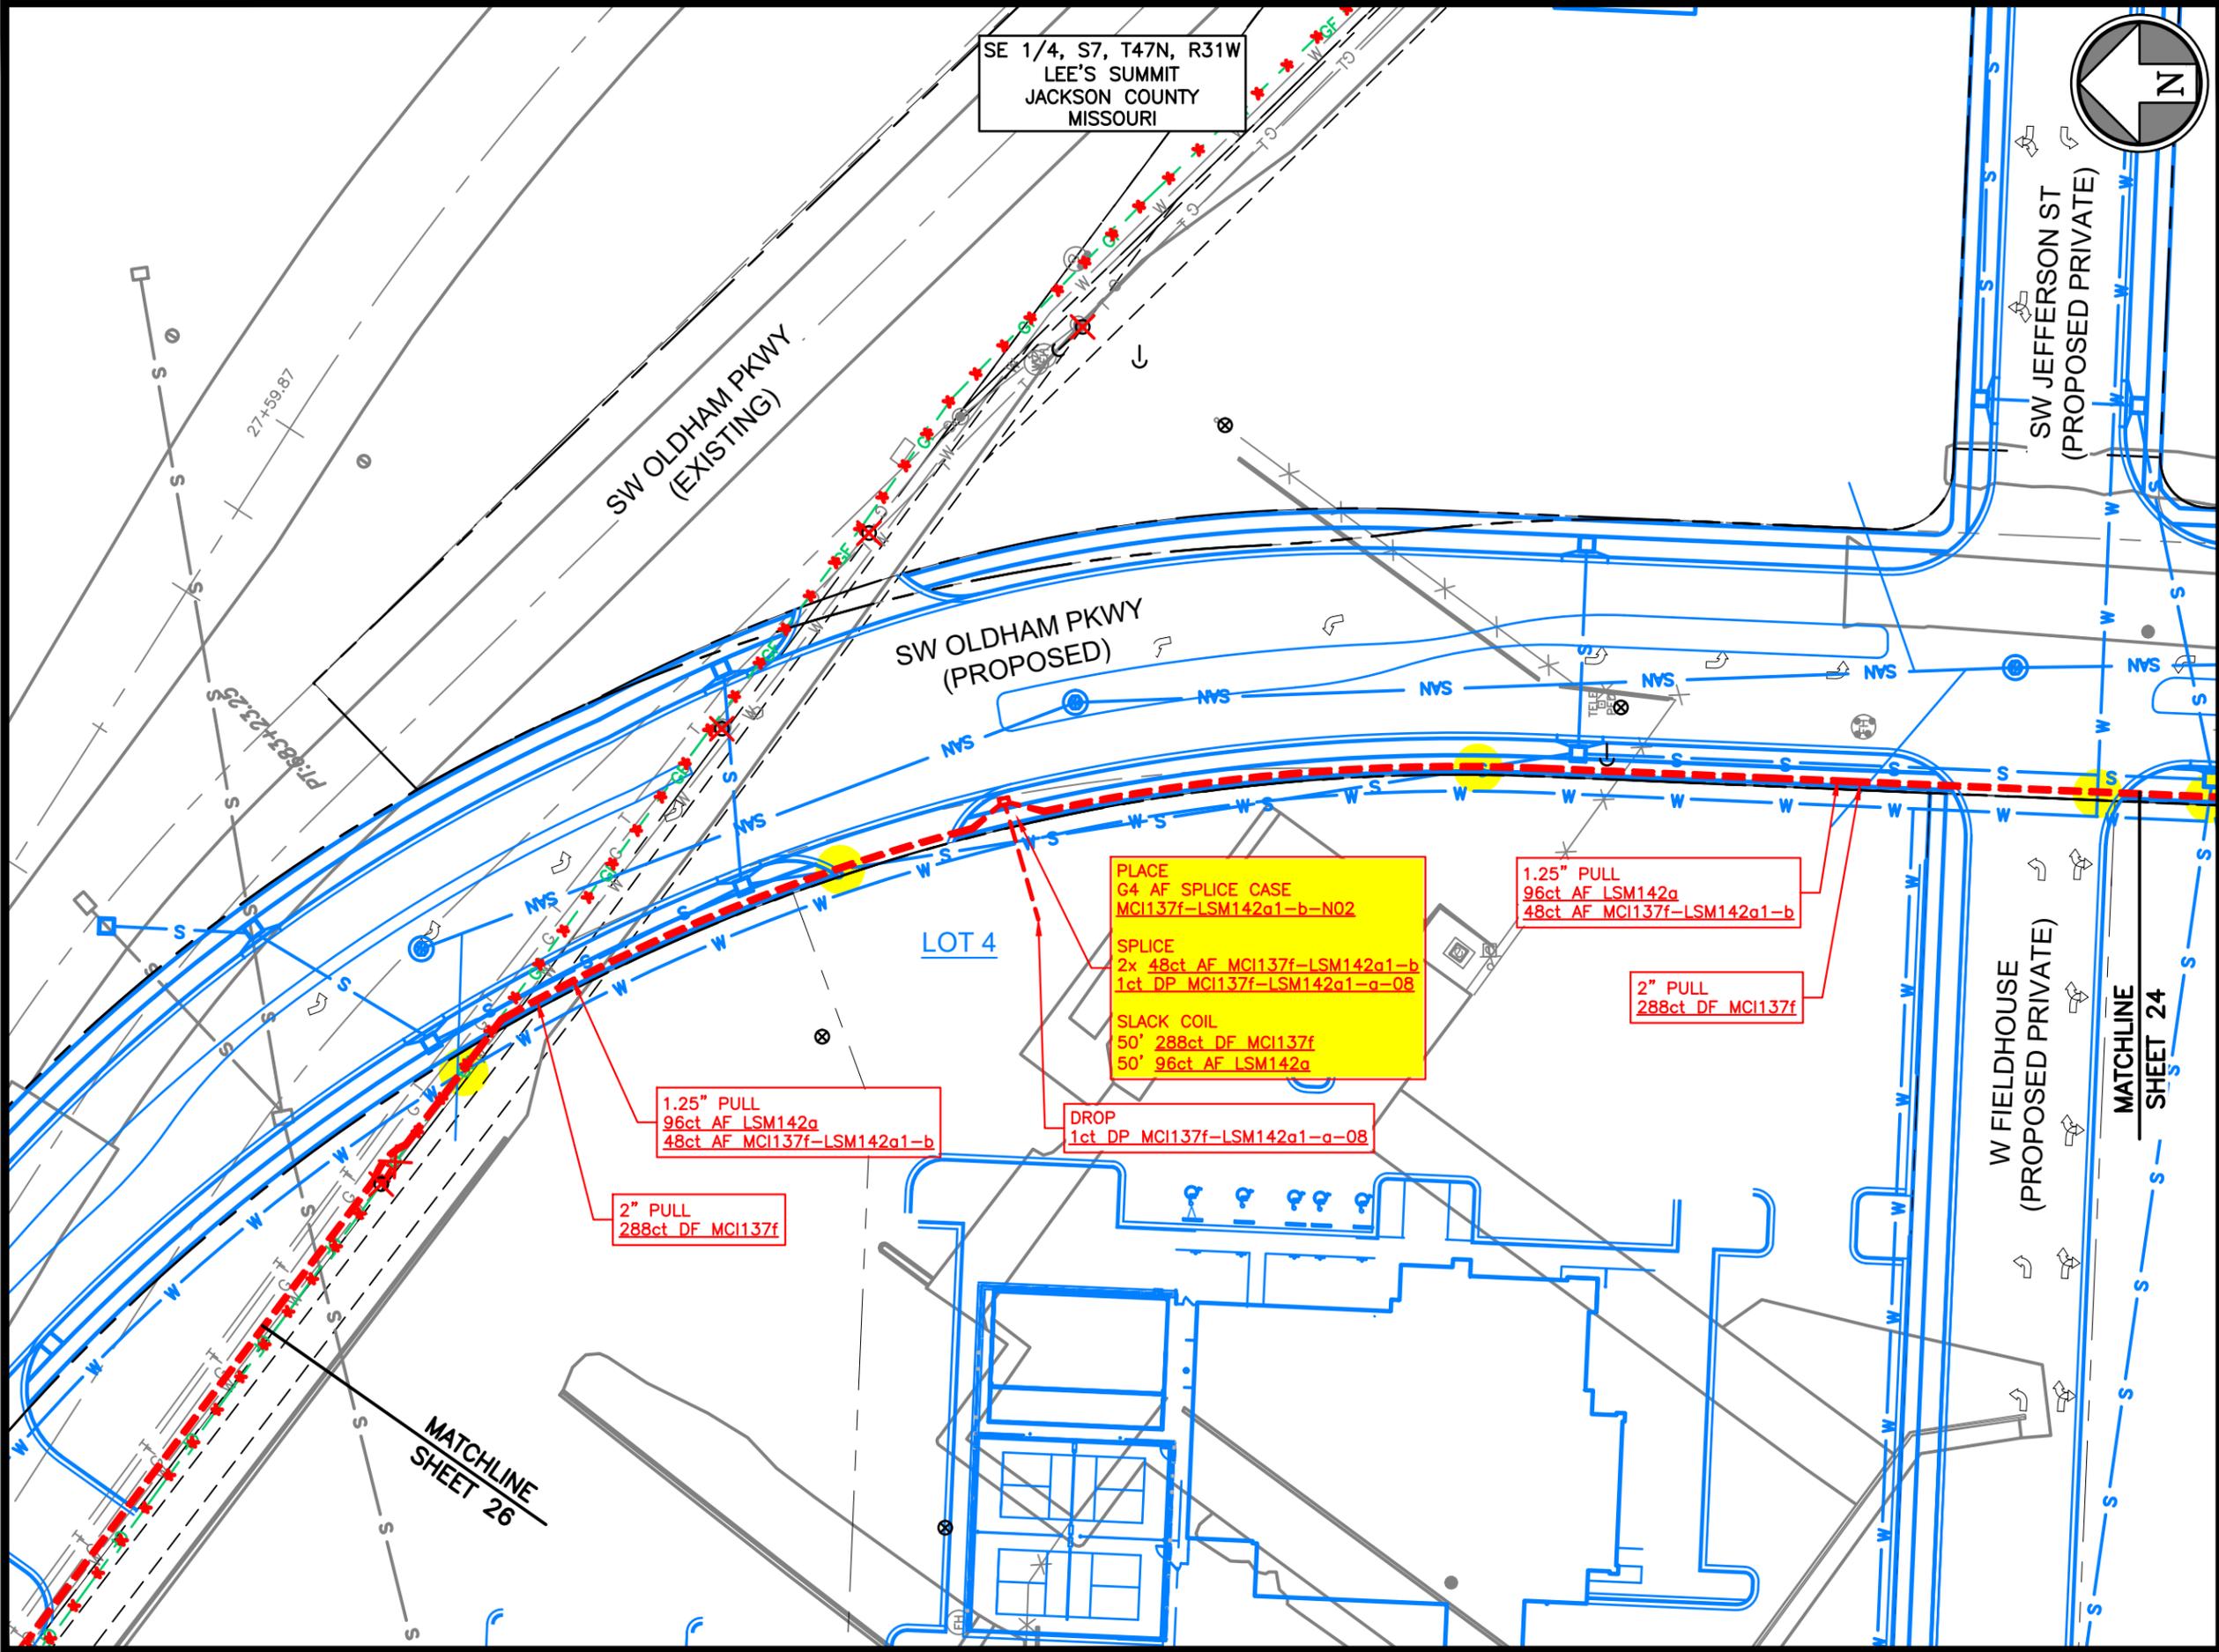

SE 1/4, S7, T47N, R31W  
 LEE'S SUMMIT  
 JACKSON COUNTY  
 MISSOURI



Rev.	Date	Description	By	Ckd	App.

- NOTES:
- LOCATIONS OF UTILITIES SHOWN ARE APPROXIMATE AND WERE TAKEN FROM FIELD MARKINGS AND CITY/PRIVATE UTILITY INFORMATION TO THE EXTENT THEY WERE AVAILABLE. UTILITY INFORMATION SHOWN IS NOT TO BE TAKEN AS COMPLETE OR EXACT. CONTRACTOR SHALL NOTIFY ONE-CALL SERVICE IN ACCORDANCE WITH STATE LAW PRIOR TO BEGINNING WORK.
  - RIGHT OF WAY INFORMATION SHOWN IS APPROXIMATE.
  - ALL EXCAVATIONS AND WORK IN CONFINED SPACES SHALL BE PERFORMED IN ACCORDANCE WITH CURRENT OSHA REQUIREMENTS AND REGULATIONS.
  - ALL WORK SHALL CONFORM TO CLIENT SPECIFICATIONS AND CITY, COUNTY OR STATE STANDARDS AND SPECIFICATIONS AND PERMITS.
  - MAINTAIN 24" MINIMUM CLEARANCE OVER OR UNDER WATER, STORM & SANITARY SEWERS.

**Dig Safely. 811**  
 Missouri One-Call  
 1-800-344-7483

Google Fiber

**PHC**  
 CIVIL ENGINEERING / SURVEYING / UTILITIES

Project: GOOGLE FIBER  
 CABLE RELOCATION PROJECT  
 OLDHAM VILLAGE  
 DEVELOPMENT PLAN

Site Address:  
 SW JEFFERSON STREET &  
 SW OLDHAM PARKWAY  
 LEE'S SUMMIT  
 JACKSON COUNTY, MISSOURI


Sheet Title:  
 FIBER & SPLICE PLAN

Project No.: 022320.05.13-62N

Date Drawn: 03-04-25

Drawn:	JNC	Sheet:	25
Checked:	ALS		
Approved:	LGM		
Scale:	1" = 50'	25 of 36	

SE 1/4, S7, T47N, R31W  
LEE'S SUMMIT  
JACKSON COUNTY  
MISSOURI

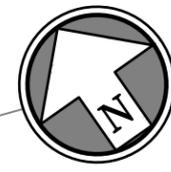

Rev.	Date	Description	By	Ckd	App

- NOTES:
- LOCATIONS OF UTILITIES SHOWN ARE APPROXIMATE AND WERE TAKEN FROM FIELD MARKINGS AND CITY/PRIVATE UTILITY INFORMATION TO THE EXTENT THEY WERE AVAILABLE. UTILITY INFORMATION SHOWN IS NOT TO BE TAKEN AS COMPLETE OR EXACT. CONTRACTOR SHALL POTHOLE TO DETERMINE EXACT UTILITY LOCATIONS.
  - CONTRACTOR SHALL NOTIFY ONE-CALL SERVICE IN ACCORDANCE WITH STATE LAW PRIOR TO BEGINNING WORK.
  - RIGHT OF WAY INFORMATION SHOWN IS APPROXIMATE.
  - ALL EXCAVATIONS AND WORK IN CONFINED SPACES SHALL BE PERFORMED IN ACCORDANCE WITH CURRENT OSHA REQUIREMENTS AND REGULATIONS.
  - ALL WORK SHALL CONFORM TO CLIENT SPECIFICATIONS AND CITY, COUNTY OR STATE STANDARDS AND SPECIFICATIONS AND PERMITS.
  - MAINTAIN 24" MINIMUM CLEARANCE OVER OR UNDER WATER, STORM & SANITARY SEWERS.

**Dig Safely. 811**  
Missouri One-Call  
1-800-344-7483

Google Fiber

**PHC**  
CIVIL ENGINEERING / SURVEYING / UTILITIES

Project: GOOGLE FIBER  
CABLE RELOCATION PROJECT  
OLDHAM VILLAGE  
DEVELOPMENT PLAN

Site Address:  
SW JEFFERSON STREET &  
SW OLDHAM PARKWAY  
LEE'S SUMMIT  
JACKSON COUNTY, MISSOURI


Sheet Title:  
FIBER & SPLICE PLAN

Project No.: 022320.05.13-62N

Date Drawn: 03-04-25

Drawn:	JNC	Sheet:	<b>26</b>
Checked:	ALS		
Approved:	LGM		
Scale:	1" = 50'	26 of 36	

Mar. 04, 2025 - 2:40pm Plotted By: james.coggins T:\022320.05.13 - google fiber intake\022320.05.13-62n-oldham village\DWG\Eng\Sheet\022320.05.13-62n-plan.dwg Layout: 26 (26)

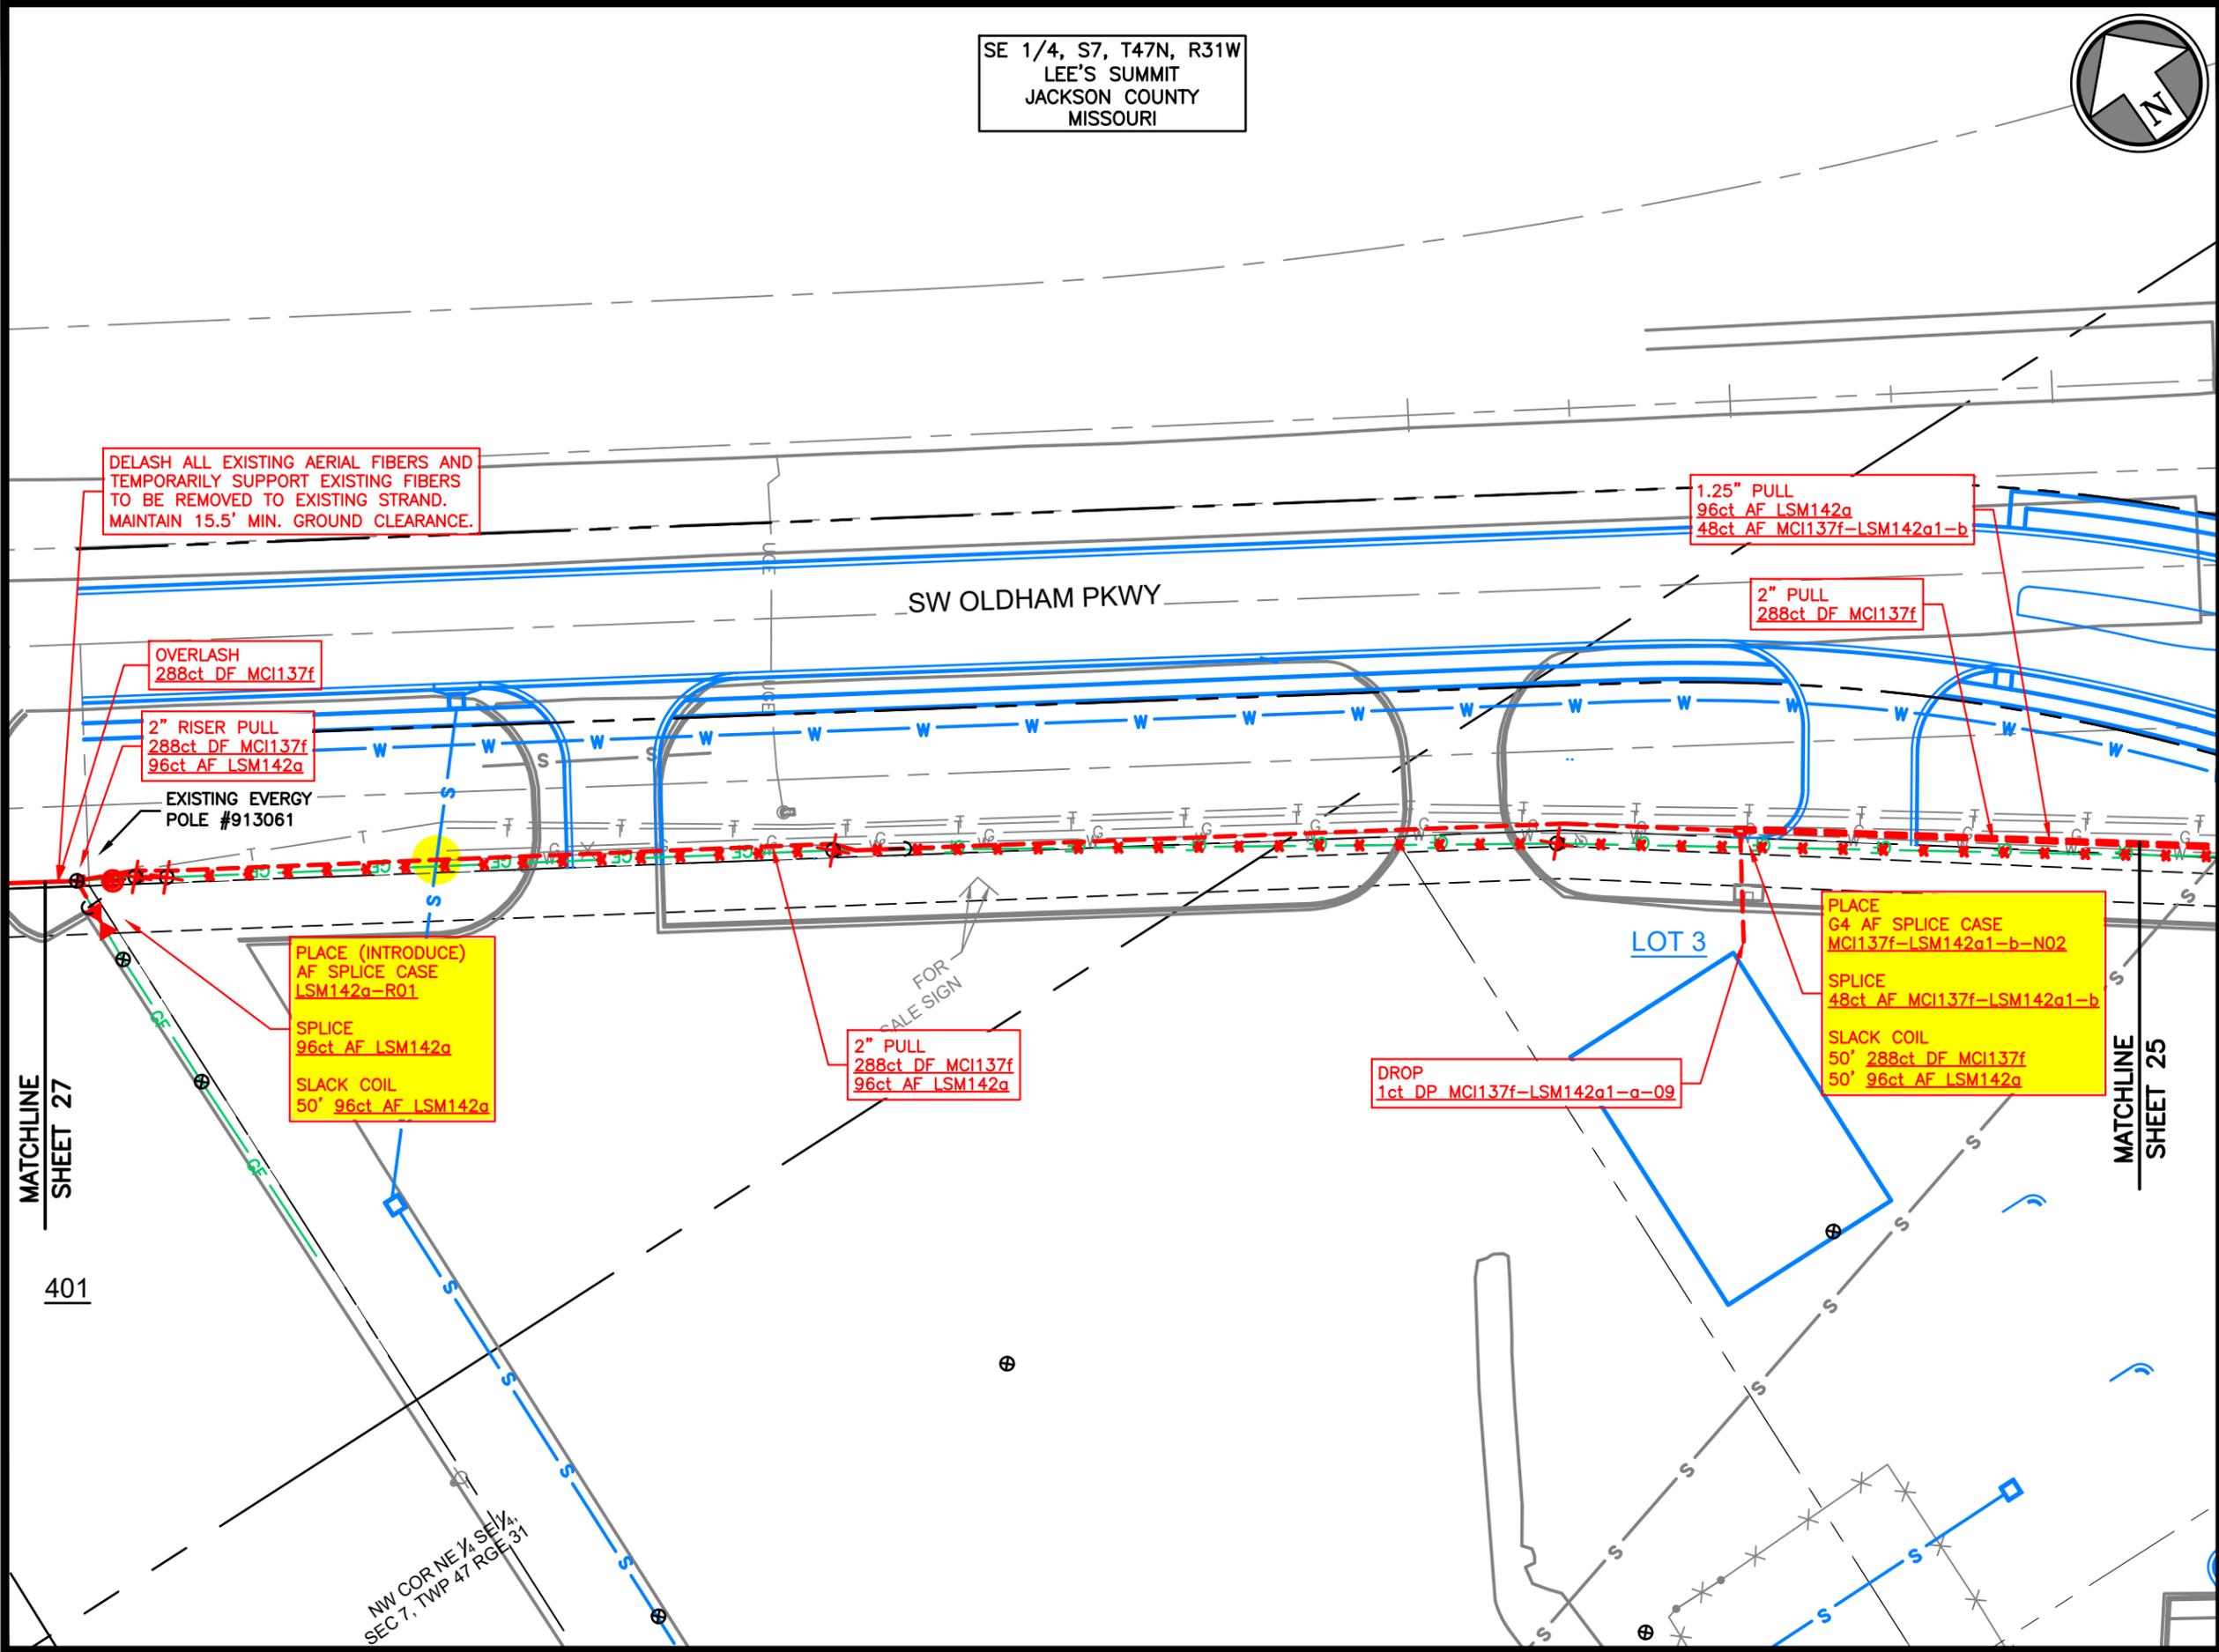

DELASH ALL EXISTING AERIAL FIBERS AND TEMPORARILY SUPPORT EXISTING FIBERS TO BE REMOVED TO EXISTING STRAND. MAINTAIN 15.5' MIN. GROUND CLEARANCE.

1.25" PULL  
96ct AF LSM142a  
48ct AF MCI137f-LSM142a1-b

2" PULL  
288ct DF MCI137f

OVERLASH  
288ct DF MCI137f

2" RISER PULL  
288ct DF MCI137f  
96ct AF LSM142a

EXISTING ENERGY  
POLE #913061

PLACE (INTRODUCE)  
AF SPLICE CASE  
LSM142a-R01  
SPLICE  
96ct AF LSM142a  
SLACK COIL  
50' 96ct AF LSM142a

2" PULL  
288ct DF MCI137f  
96ct AF LSM142a

DROP  
1ct DP MCI137f-LSM142a1-a-09

PLACE  
G4 AF SPLICE CASE  
MCI137f-LSM142a1-b-N02  
SPLICE  
48ct AF MCI137f-LSM142a1-b  
SLACK COIL  
50' 288ct DF MCI137f  
50' 96ct AF LSM142a

MATCHLINE  
SHEET 27

MATCHLINE  
SHEET 25

401

NW COR. NE 1/4, SE 1/4,  
SEC 7, TWP 47 RGE 31

SE 1/4, S7, T47N, R31W  
 LEE'S SUMMIT  
 JACKSON COUNTY  
 MISSOURI



Rev.	Date	Description	By	Ckd	App.

- NOTES:
- LOCATIONS OF UTILITIES SHOWN ARE APPROXIMATE AND WERE TAKEN FROM FIELD MARKINGS AND CITY/PRIVATE UTILITY INFORMATION TO THE EXTENT THEY WERE AVAILABLE. UTILITY INFORMATION SHOWN IS NOT TO BE TAKEN AS COMPLETE OR EXACT. CONTRACTOR SHALL POTHOLE TO DETERMINE EXACT UTILITY LOCATIONS.
  - CONTRACTOR SHALL NOTIFY ONE-CALL SERVICE IN ACCORDANCE WITH STATE LAW PRIOR TO BEGINNING WORK.
  - RIGHT OF WAY INFORMATION SHOWN IS APPROXIMATE.
  - ALL EXCAVATIONS AND WORK IN CONFINED SPACES SHALL BE PERFORMED IN ACCORDANCE WITH CURRENT OSHA REQUIREMENTS AND REGULATIONS.
  - ALL WORK SHALL CONFORM TO CLIENT SPECIFICATIONS AND CITY, COUNTY OR STATE STANDARDS AND SPECIFICATIONS AND PERMITS.
  - MAINTAIN 24" MINIMUM CLEARANCE OVER OR UNDER WATER, STORM & SANITARY SEWERS.



Project: GOOGLE FIBER  
 CABLE RELOCATION PROJECT  
 OLDHAM VILLAGE  
 DEVELOPMENT PLAN

Site Address:  
 SW JEFFERSON STREET &  
 SW OLDHAM PARKWAY  
 LEE'S SUMMIT  
 JACKSON COUNTY, MISSOURI


Sheet Title:  
 FIBER & SPLICE PLAN

Project No.: 022320.05.13-62N

Date Drawn: 03-04-25

Drawn:	JNC	Sheet: <b>27</b>
Checked:	ALS	
Approved:	LGM	
Scale:	1" = 200'	

Mar 04, 2025 - 2:40pm Plotted By: james.coggins T:\022320.05.13 - google fiber intake\022320.05.13-62n-oldham village\DWG\Eng\Sheet\022320.05.13-62n-plan.dwg Layout: 27 (27)

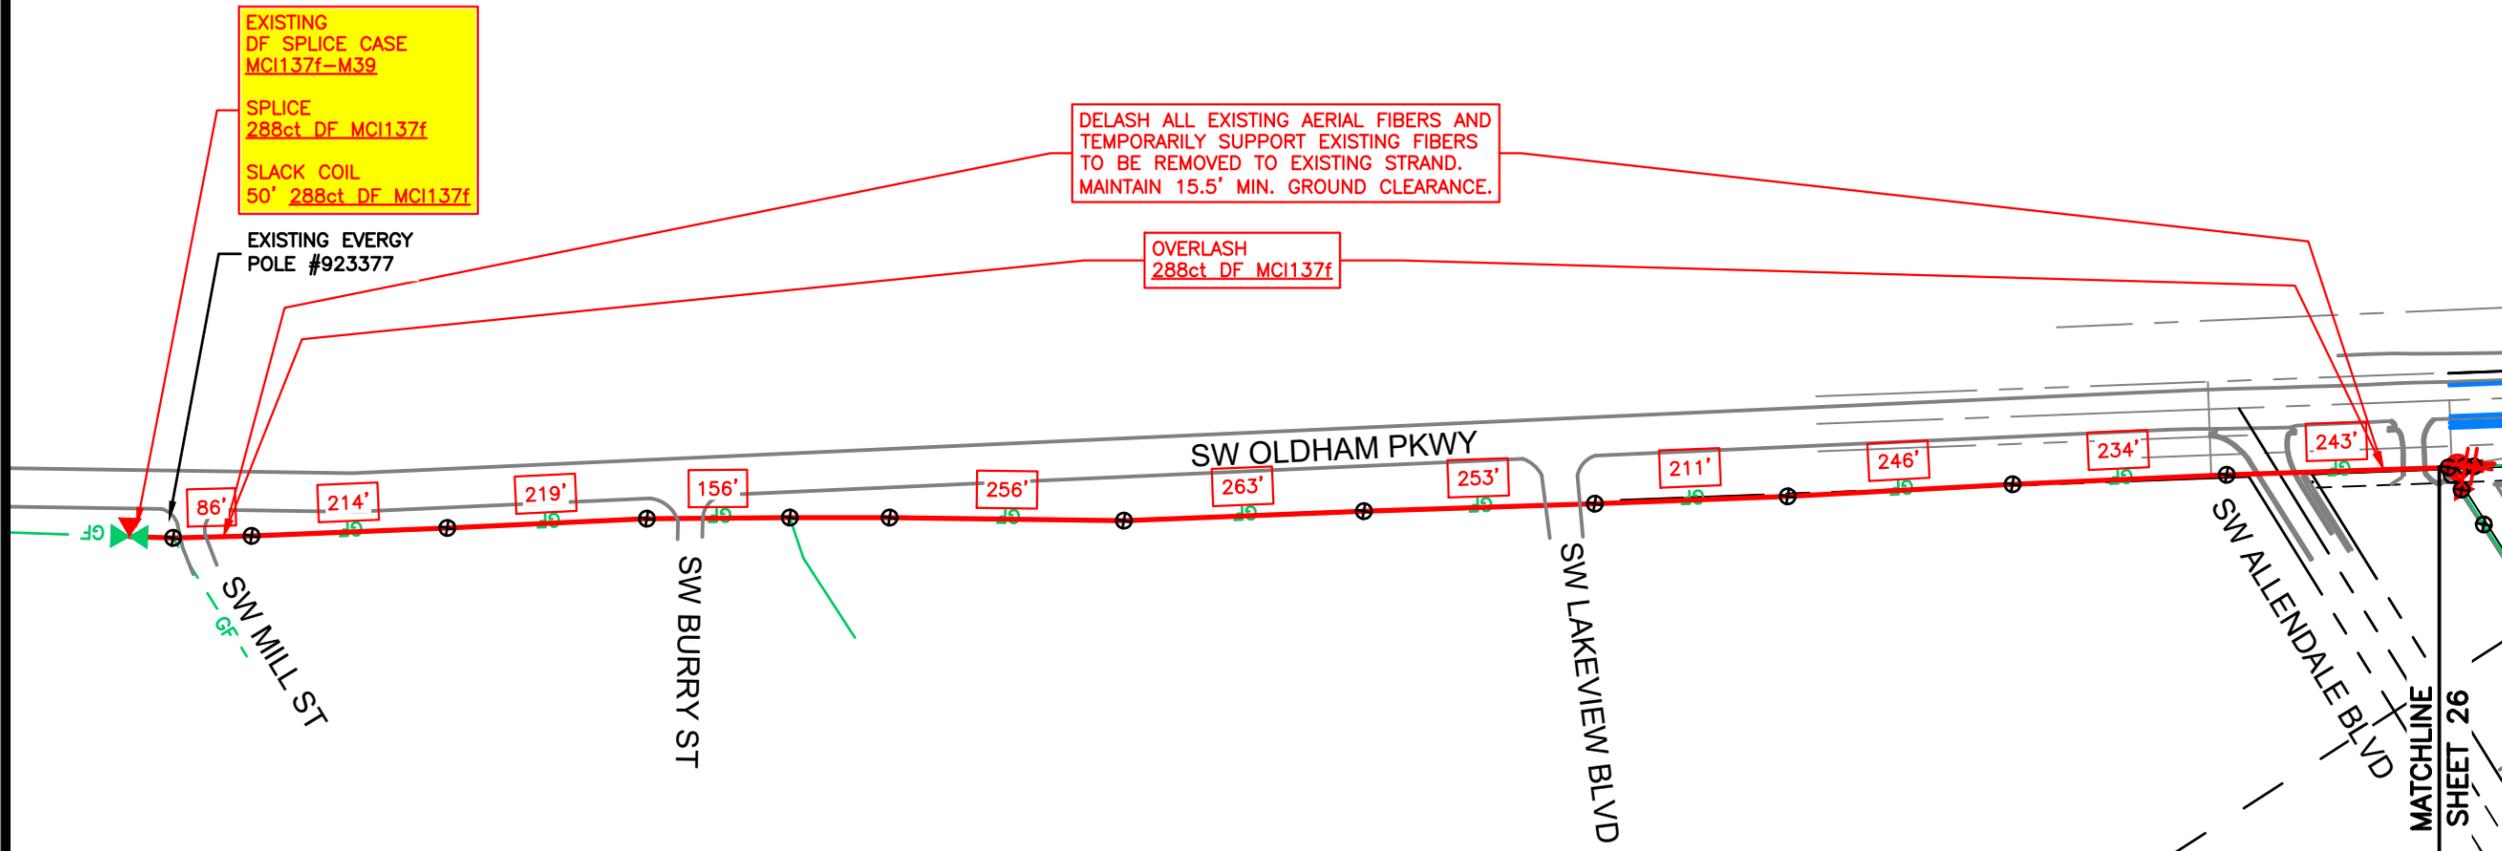

EXISTING  
 DF SPLICE CASE  
 MCI137f-M39

SPLICE  
 288ct DF MCI137f

SLACK COIL  
 50' 288ct DF MCI137f

EXISTING EVERGY  
 POLE #923377

DELASH ALL EXISTING AERIAL FIBERS AND  
 TEMPORARILY SUPPORT EXISTING FIBERS  
 TO BE REMOVED TO EXISTING STRAND.  
 MAINTAIN 15.5' MIN. GROUND CLEARANCE.

OVERLASH  
 288ct DF MCI137f

MATCHLINE  
 SHEET 26

SW OLDHAM PKWY

SW MILL ST

SW BURRY ST


SW LAKEVIEW BLVD

SW ALLENDALE BLVD

86' 214' 219' 156' 256' 263' 253' 211' 246' 234' 243'



Mar 04, 2025 - 2:40pm Plotted By: james.coggins T:\022320.05.13 - google fiber intake\022320.05.13-62n-oldham village\DWG\Eng\Sheet\022320.05.13-62n-plan.dwg Layout: 29 r(29)

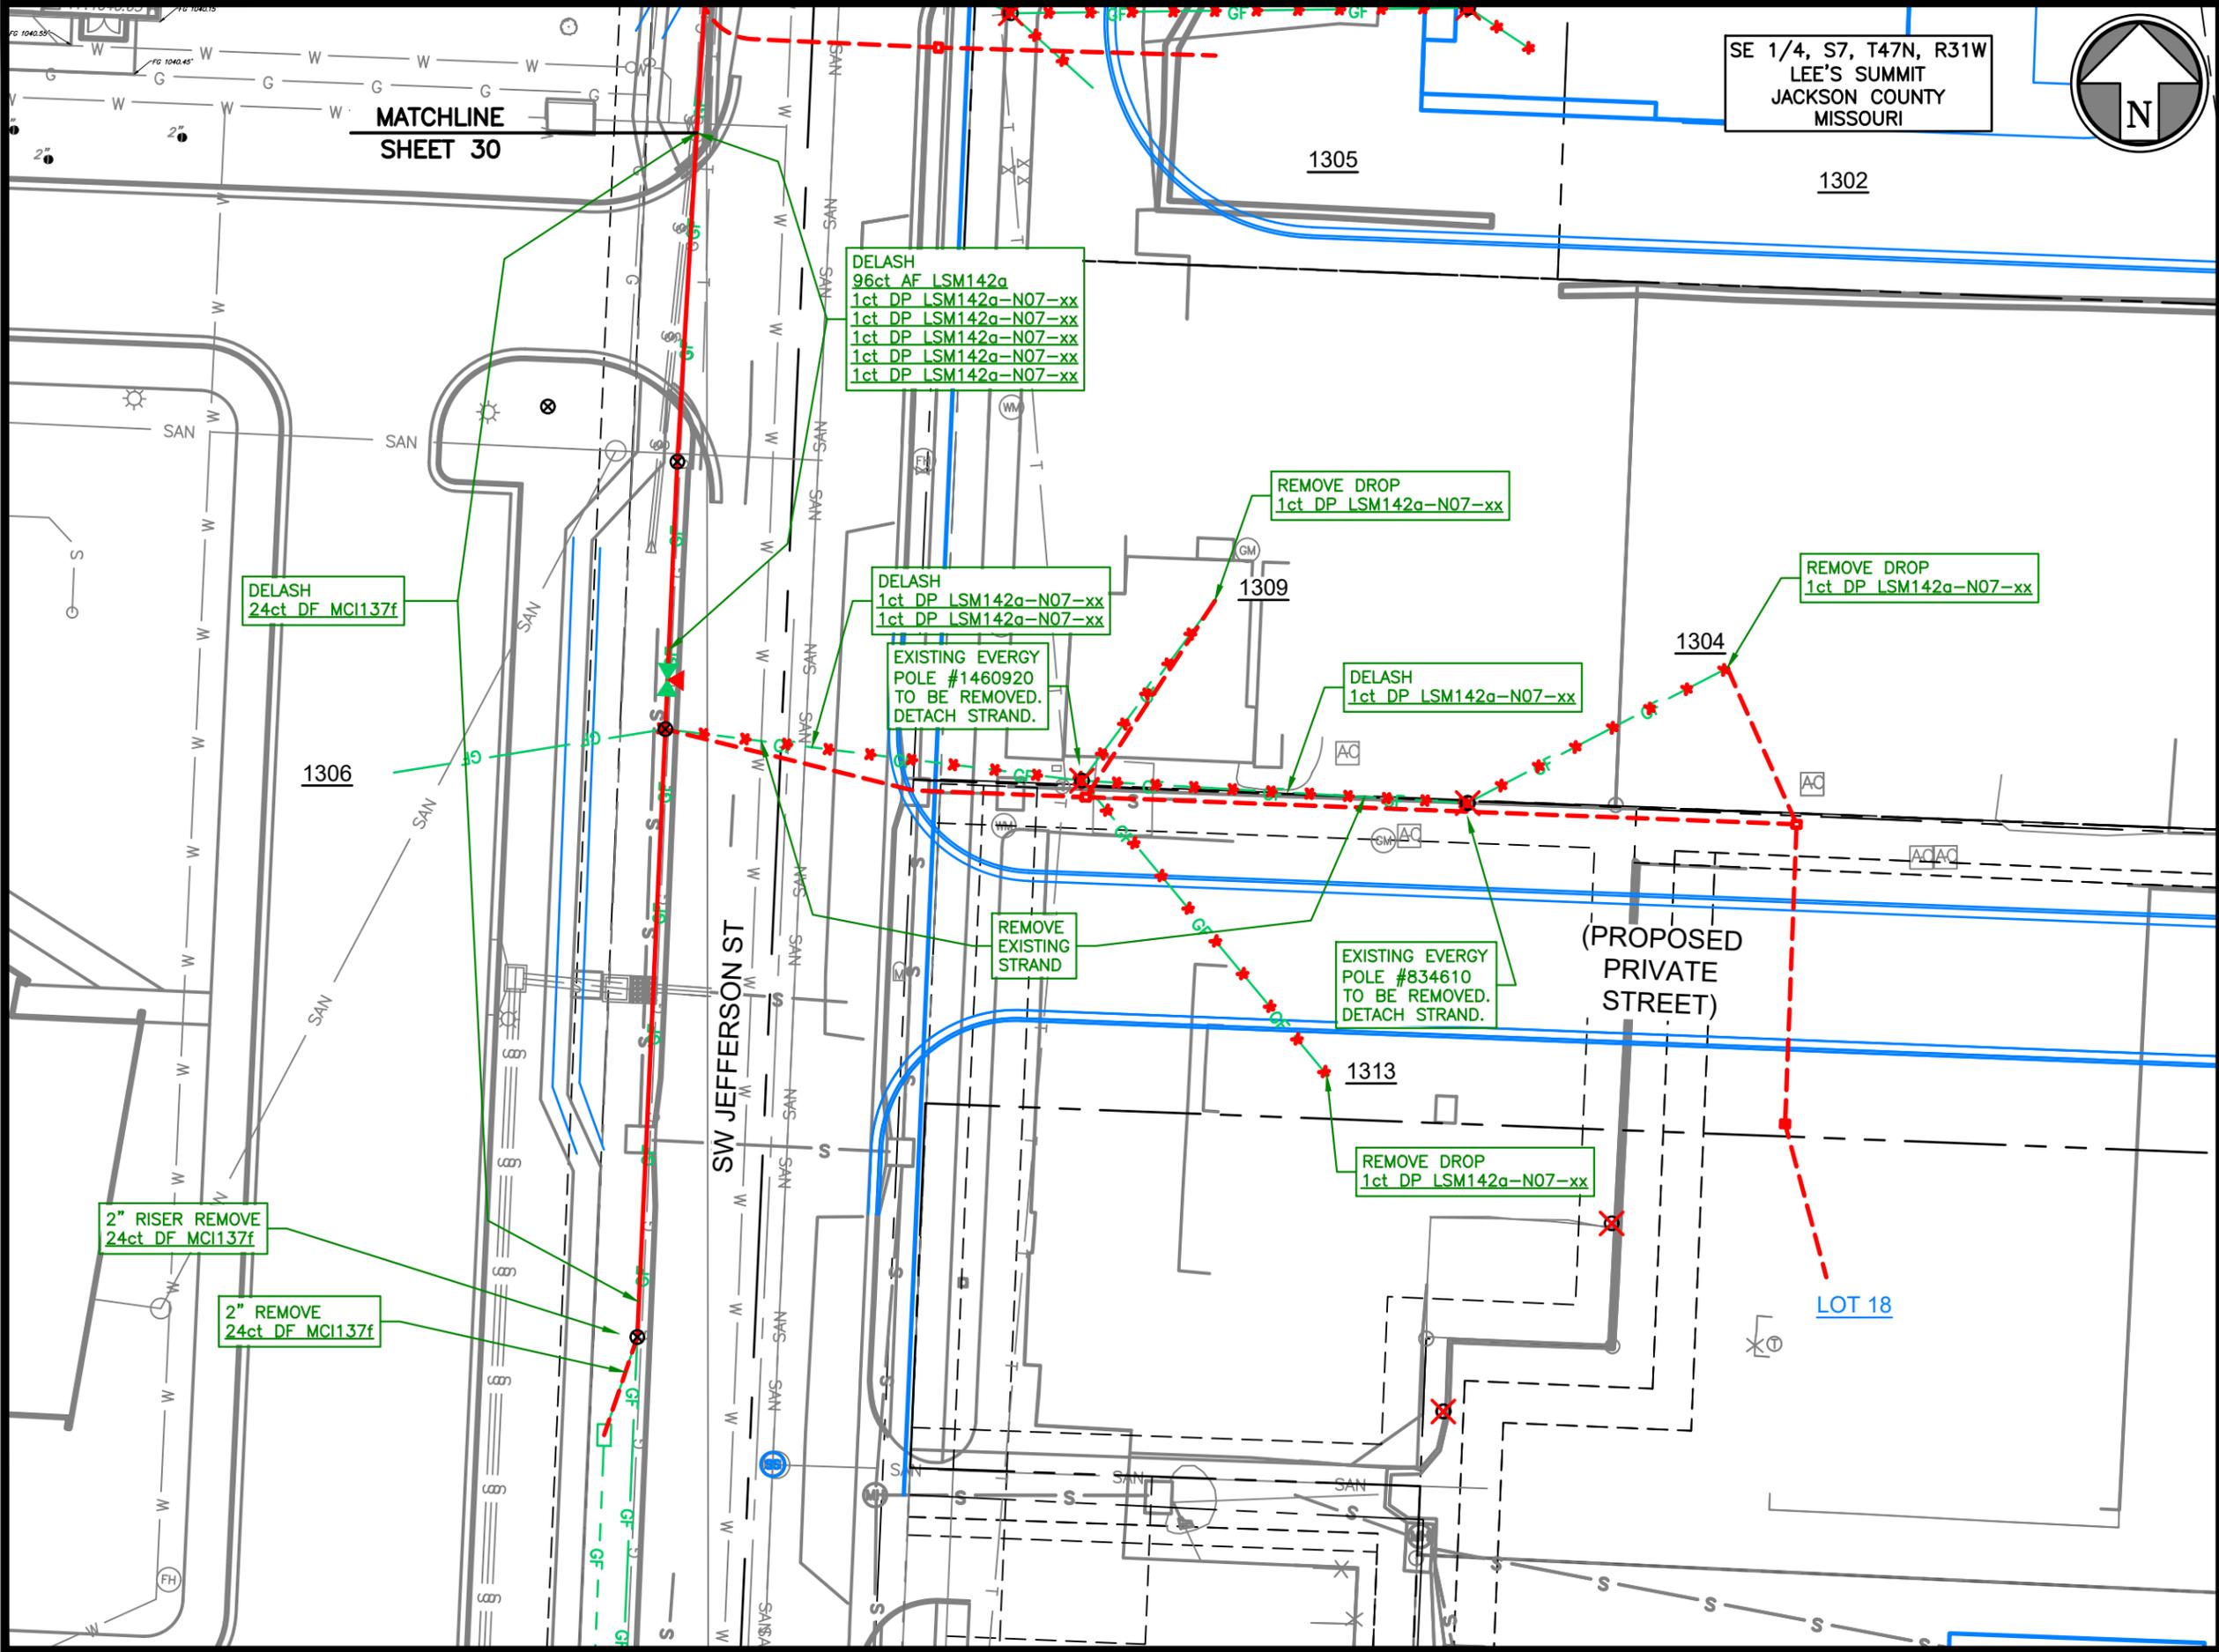

SE 1/4, S7, T47N, R31W  
LEE'S SUMMIT  
JACKSON COUNTY  
MISSOURI



Rev.	Date	Description	By	Ckd	App.

- NOTES:
1. LOCATIONS OF UTILITIES SHOWN ARE APPROXIMATE AND WERE TAKEN FROM FIELD MARKINGS AND CITY/PRIVATE UTILITY INFORMATION TO THE EXTENT THEY WERE AVAILABLE. UTILITY INFORMATION SHOWN IS NOT TO BE TAKEN AS COMPLETE OR EXACT. CONTRACTOR SHALL NOTIFY ONE-CALL SERVICE IN ACCORDANCE WITH STATE LAW PRIOR TO BEGINNING WORK.
  2. RIGHT OF WAY INFORMATION SHOWN IS APPROXIMATE.
  3. ALL EXCAVATIONS AND WORK IN CONFINED SPACES SHALL BE PERFORMED IN ACCORDANCE WITH CURRENT OSHA REQUIREMENTS AND REGULATIONS.
  4. ALL WORK SHALL CONFORM TO CLIENT SPECIFICATIONS AND CITY, COUNTY OR STATE STANDARDS AND SPECIFICATIONS AND PERMITS.
  5. MAINTAIN 24" MINIMUM CLEARANCE OVER OR UNDER WATER, STORM & SANITARY SEWERS.



Project: GOOGLE FIBER  
CABLE RELOCATION PROJECT  
OLDHAM VILLAGE  
DEVELOPMENT PLAN

Site Address:  
SW JEFFERSON STREET &  
SW OLDHAM PARKWAY  
LEE'S SUMMIT  
JACKSON COUNTY, MISSOURI


Sheet Title:  
REMOVAL & ABANDONMENT PLAN

Project No.: 022320.05.13-62N

Date Drawn: 03-04-25

Drawn:	JNC	29
Checked:	ALS	
Approved:	LGM	
Scale:	1" = 30'	
Sheet:		29 of 36

Mar. 04, 2025 - 2:40pm Plotted By: james.coggins T:\022320.05.13 - google fiber intake\022320.05.13-62n-oldham village\DWG\Eng\Sheet\022320.05.13-62n-plan.dwg Layout: 30 r(30)

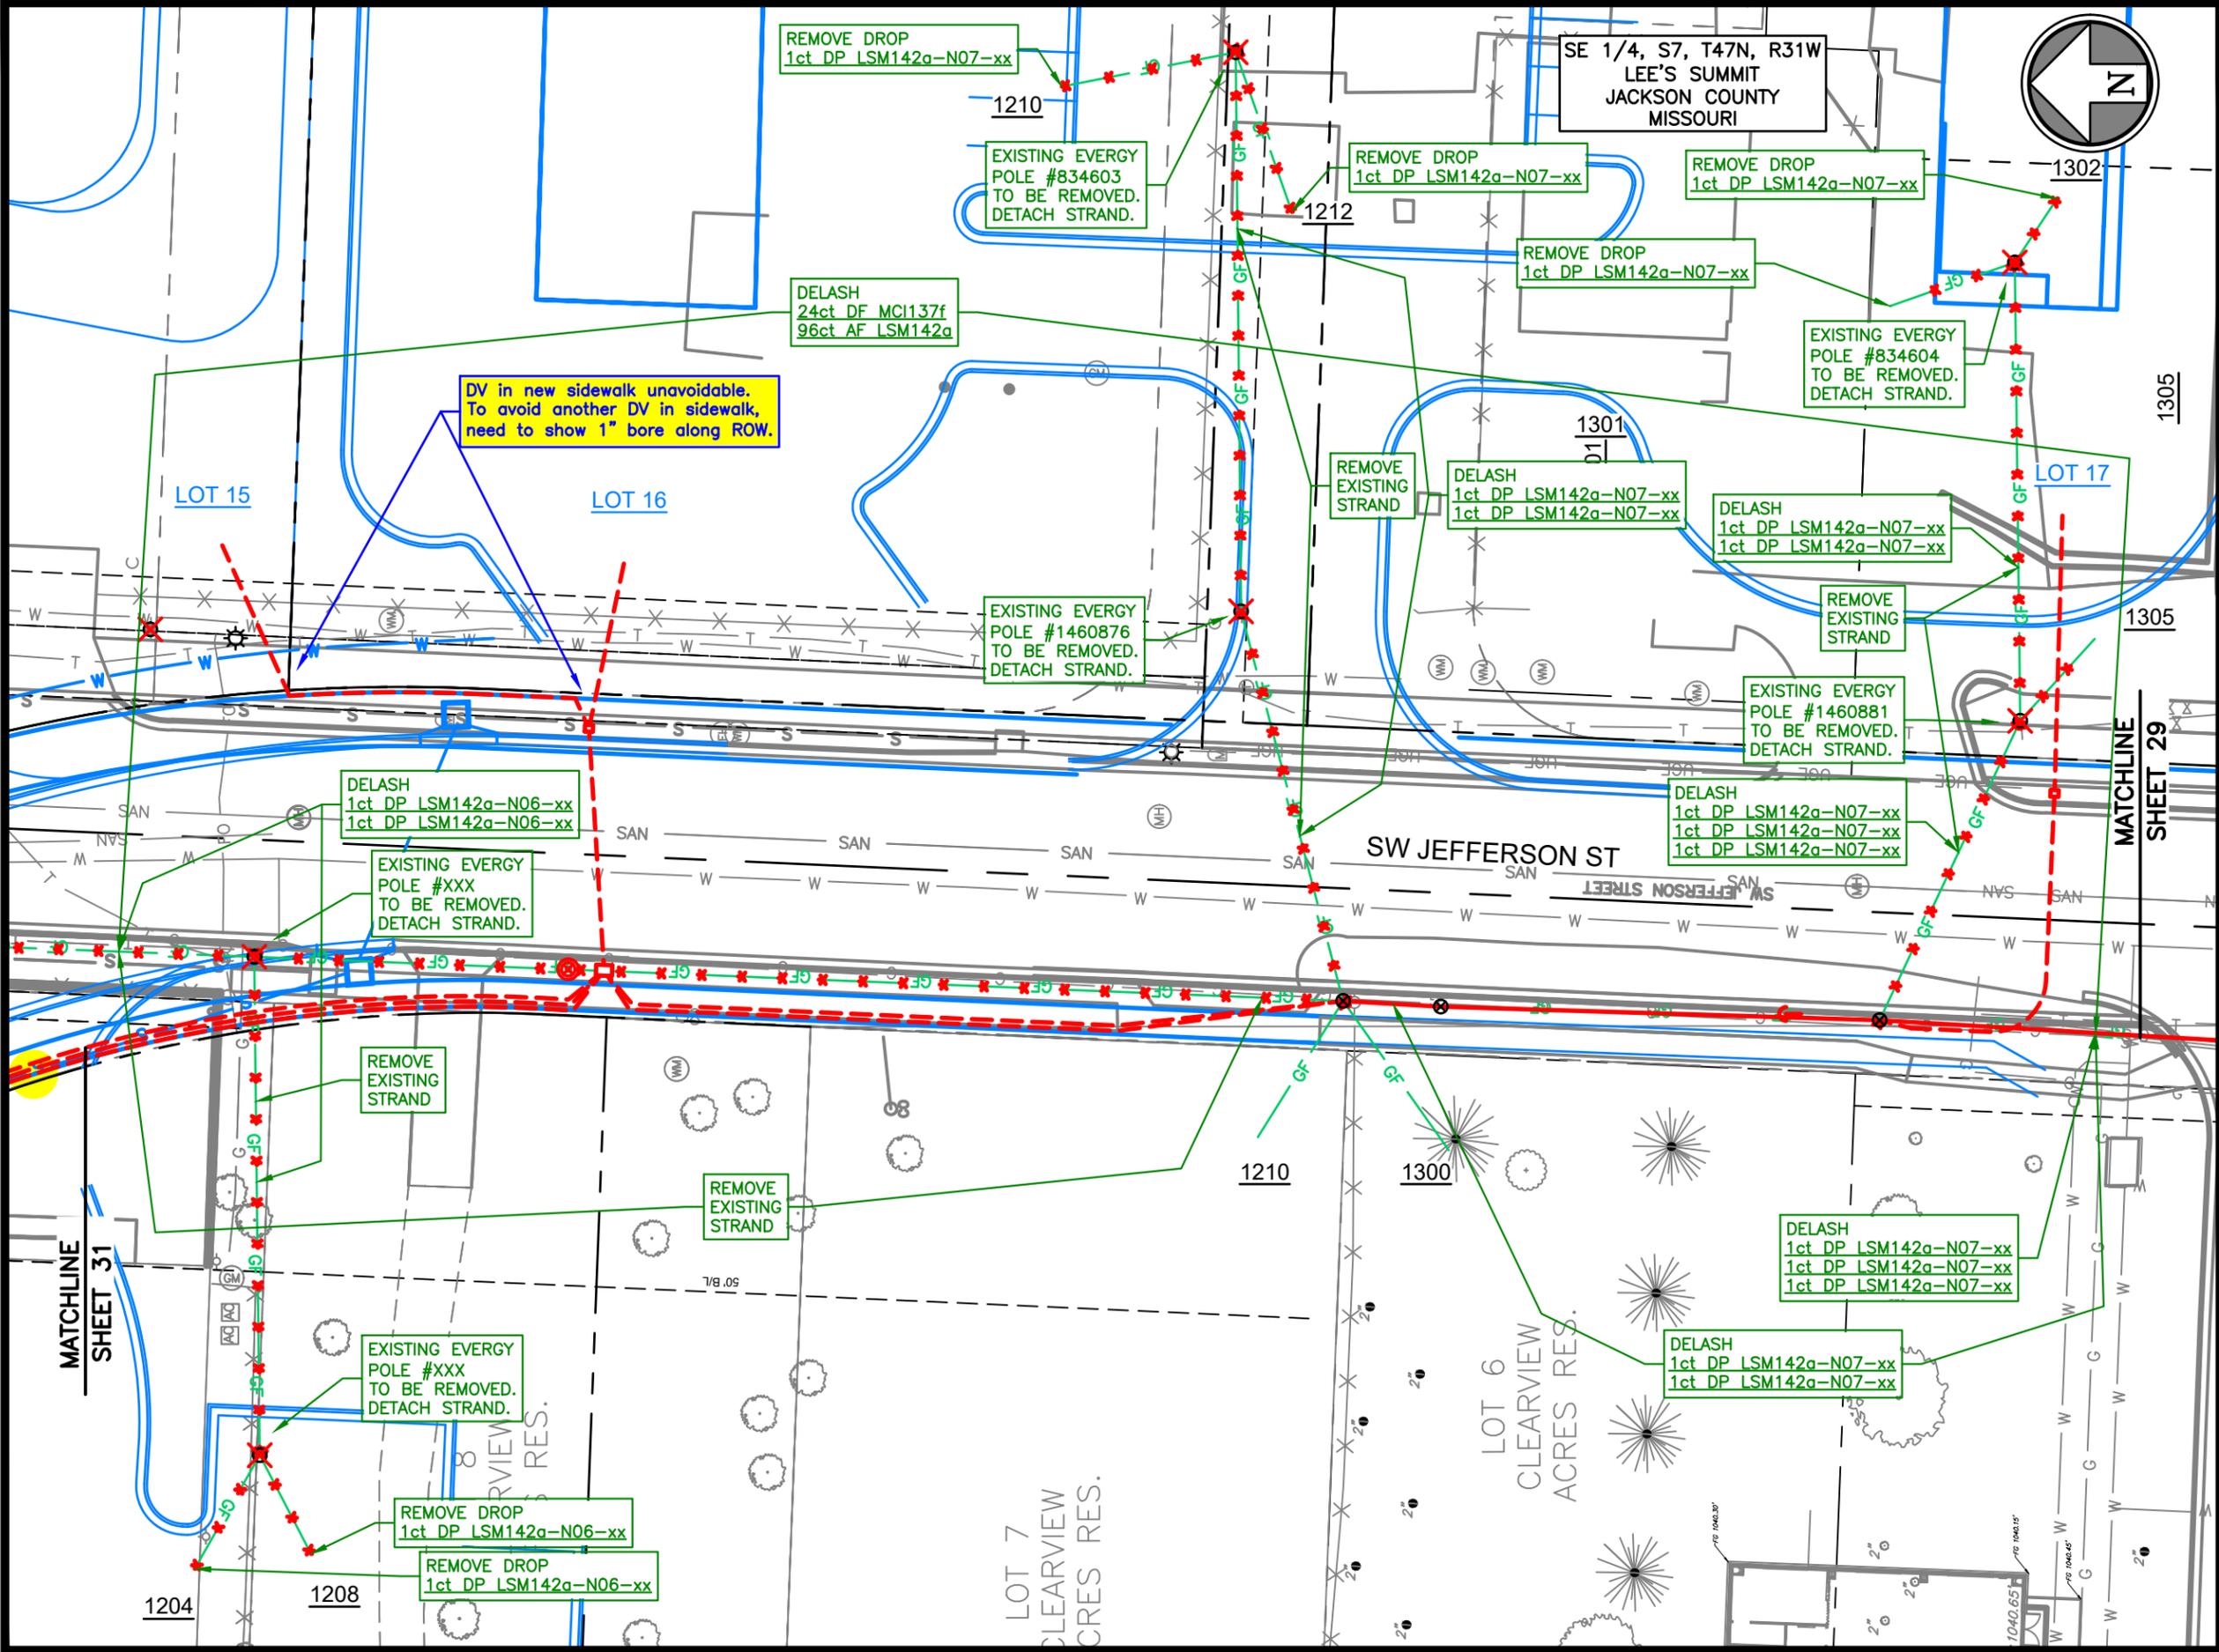

Rev.	Date	Description	By	Ckd	App.

- NOTES:
1. LOCATIONS OF UTILITIES SHOWN ARE APPROXIMATE AND WERE TAKEN FROM FIELD MARKINGS AND CITY/PRIVATE UTILITY INFORMATION TO THE EXTENT THEY WERE AVAILABLE. UTILITY INFORMATION SHOWN IS NOT TO BE TAKEN AS COMPLETE OR EXACT. CONTRACTOR SHALL POTHOLE TO DETERMINE EXACT UTILITY LOCATIONS.
  2. CONTRACTOR SHALL NOTIFY ONE-CALL SERVICE IN ACCORDANCE WITH STATE LAW PRIOR TO BEGINNING WORK.
  3. RIGHT OF WAY INFORMATION SHOWN IS APPROXIMATE.
  4. ALL EXCAVATIONS AND WORK IN CONFINED SPACES SHALL BE PERFORMED IN ACCORDANCE WITH CURRENT OSHA REQUIREMENTS AND REGULATIONS.
  5. ALL WORK SHALL CONFORM TO CLIENT SPECIFICATIONS AND CITY, COUNTY OR STATE STANDARDS AND SPECIFICATIONS AND PERMITS.
  6. MAINTAIN 24" MINIMUM CLEARANCE OVER OR UNDER WATER, STORM & SANITARY SEWERS.



Project: GOOGLE FIBER CABLE RELOCATION PROJECT OLDHAM VILLAGE DEVELOPMENT PLAN

Site Address: SW JEFFERSON STREET & SW OLDHAM PARKWAY LEE'S SUMMIT JACKSON COUNTY, MISSOURI


Sheet Title: REMOVAL & ABANDONMENT PLAN

Project No.: 022320.05.13-62N

Date Drawn: 03-04-25

Drawn: JNC	Sheet:
Checked: ALS	30
Approved: LGM	
Scale: 1" = 30'	30 of 36

Mar. 04, 2025 - 2:41pm Plotted By: james.coggins T:\022320.05.13 - google fiber intake\022320.05.13-62n-oldham village\DWG\Eng\Sheet\022320.05.13-62n-plan.dwg Layout: 31 (31)

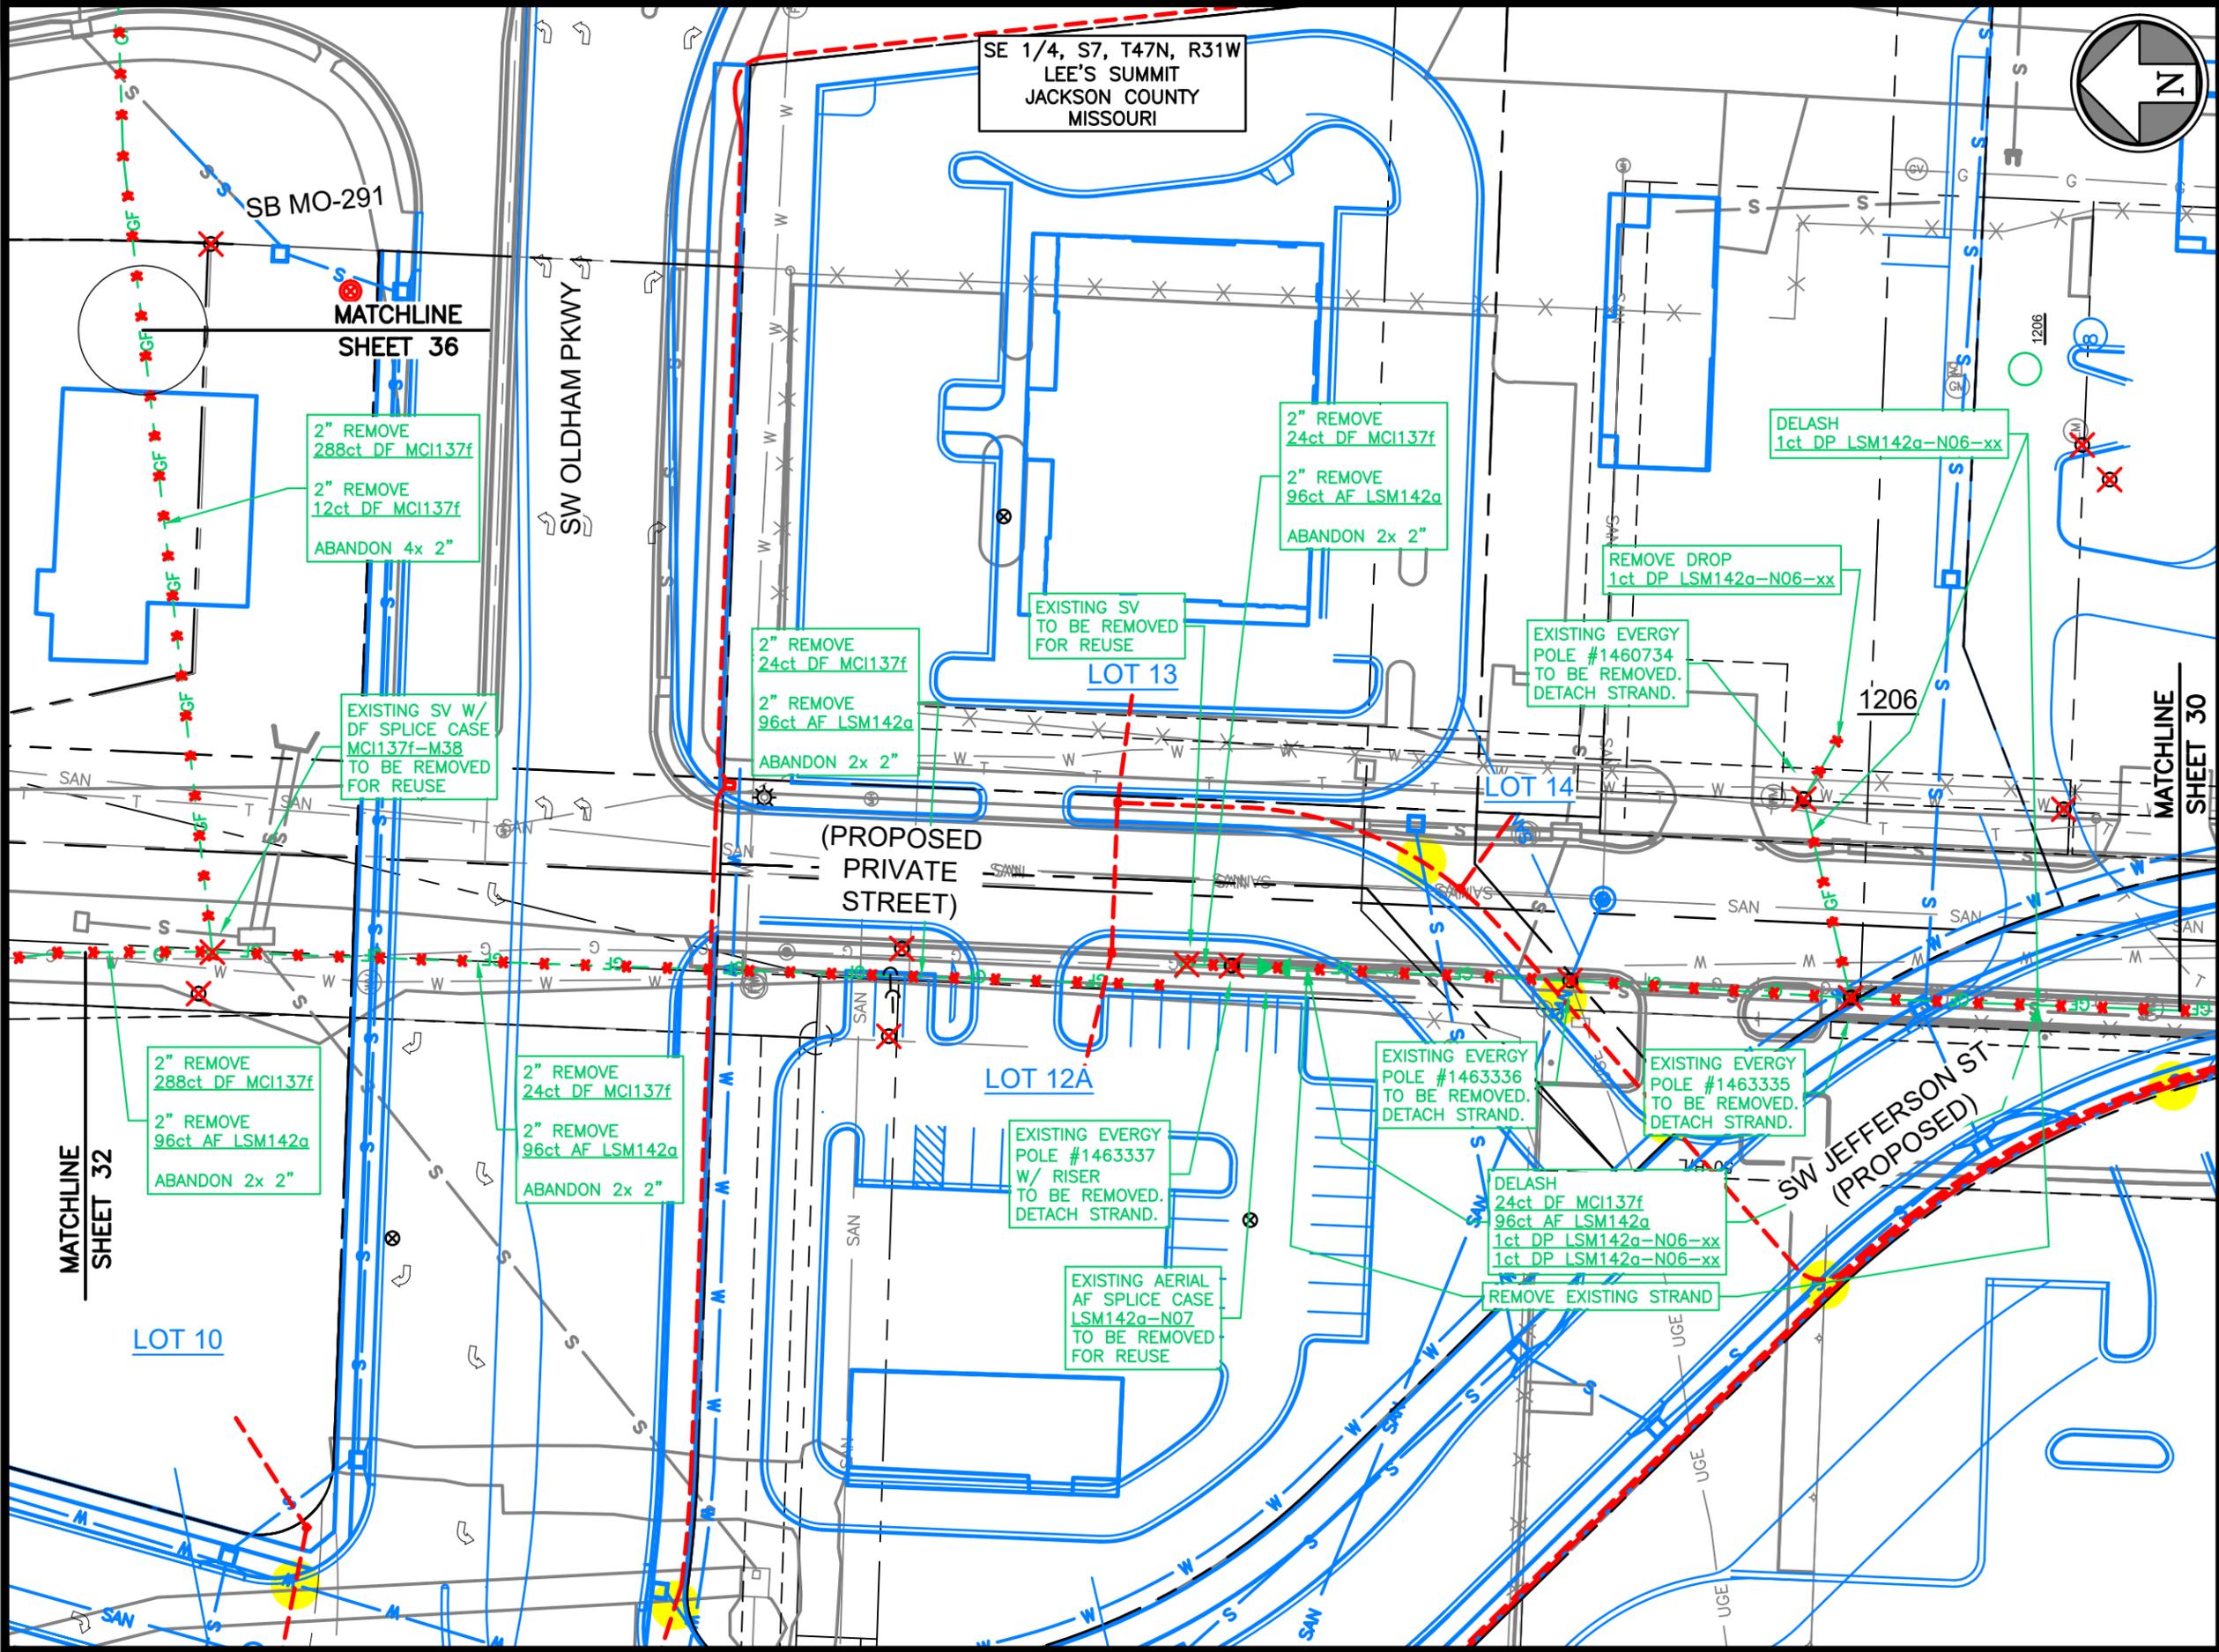

Rev.	Date	Description	By	Ckd	App.

- NOTES:
1. LOCATIONS OF UTILITIES SHOWN ARE APPROXIMATE AND WERE TAKEN FROM FIELD MARKINGS AND CITY/PRIVATE UTILITY INFORMATION TO THE EXTENT THEY WERE AVAILABLE. UTILITY INFORMATION SHOWN IS NOT TO BE TAKEN AS COMPLETE OR EXACT. CONTRACTOR SHALL POTHOLE TO DETERMINE EXACT UTILITY LOCATIONS.
  2. CONTRACTOR SHALL NOTIFY ONE-CALL SERVICE IN ACCORDANCE WITH STATE LAW PRIOR TO BEGINNING WORK.
  3. RIGHT OF WAY INFORMATION SHOWN IS APPROXIMATE.
  4. ALL EXCAVATIONS AND WORK IN CONFINED SPACES SHALL BE PERFORMED IN ACCORDANCE WITH CURRENT OSHA REQUIREMENTS AND REGULATIONS.
  5. ALL WORK SHALL CONFORM TO CLIENT SPECIFICATIONS AND CITY, COUNTY OR STATE STANDARDS AND SPECIFICATIONS AND PERMITS.
  6. MAINTAIN 24" MINIMUM CLEARANCE OVER OR UNDER WATER, STORM & SANITARY SEWERS.



Project: GOOGLE FIBER CABLE RELOCATION PROJECT  
 OLDHAM VILLAGE DEVELOPMENT PLAN

Site Address: SW JEFFERSON STREET & SW OLDHAM PARKWAY  
 LEE'S SUMMIT JACKSON COUNTY, MISSOURI

Sheet Title: REMOVAL & ABANDONMENT PLAN

Project No.: 022320.05.13-62N

Date Drawn: 03-04-25

Drawn: JNC	Sheet:
Checked: ALS	31
Approved: LGM	
Scale: 1" = 50'	31 of 36



Mar. 04, 2025 - 2:41pm Plotted By: james.coggins T:\022320.05.13 - google fiber intake\022320.05.13-62n-oldham village\DWG\Eng\Sheet\022320.05.13-62n-plan.dwg Layout: 33 r(33)

SE 1/4, S7, T47N, R31W  
 LEE'S SUMMIT  
 JACKSON COUNTY  
 MISSOURI



Rev.	Date	Description	By	Ckd	App.

- NOTES:
- LOCATIONS OF UTILITIES SHOWN ARE APPROXIMATE AND WERE TAKEN FROM FIELD MARKINGS AND CITY/PRIVATE UTILITY INFORMATION TO THE EXTENT THEY WERE AVAILABLE. UTILITY INFORMATION SHOWN IS NOT TO BE TAKEN AS COMPLETE OR EXACT. CONTRACTOR SHALL POTHOLE TO DETERMINE EXACT UTILITY LOCATIONS.
  - CONTRACTOR SHALL NOTIFY ONE-CALL SERVICE IN ACCORDANCE WITH STATE LAW PRIOR TO BEGINNING WORK.
  - RIGHT OF WAY INFORMATION SHOWN IS APPROXIMATE.
  - ALL EXCAVATIONS AND WORK IN CONFINED SPACES SHALL BE PERFORMED IN ACCORDANCE WITH CURRENT OSHA REQUIREMENTS AND REGULATIONS.
  - ALL WORK SHALL CONFORM TO CLIENT SPECIFICATIONS AND CITY, COUNTY OR STATE STANDARDS AND SPECIFICATIONS AND PERMITS.
  - MAINTAIN 24" MINIMUM CLEARANCE OVER OR UNDER WATER, STORM & SANITARY SEWERS.



Project: GOOGLE FIBER  
 CABLE RELOCATION PROJECT  
 OLDHAM VILLAGE  
 DEVELOPMENT PLAN


Site Address:  
 SW JEFFERSON STREET &  
 SW OLDHAM PARKWAY  
 LEE'S SUMMIT  
 JACKSON COUNTY, MISSOURI

Sheet Title:  
 REMOVAL & ABANDONMENT PLAN


Project No.: 022320.05.13-62N

Date Drawn: 03-04-25

Drawn:	JNC	33
Checked:	ALS	
Approved:	LGM	
Scale:	1" = 50'	
Sheet:		33 of 36

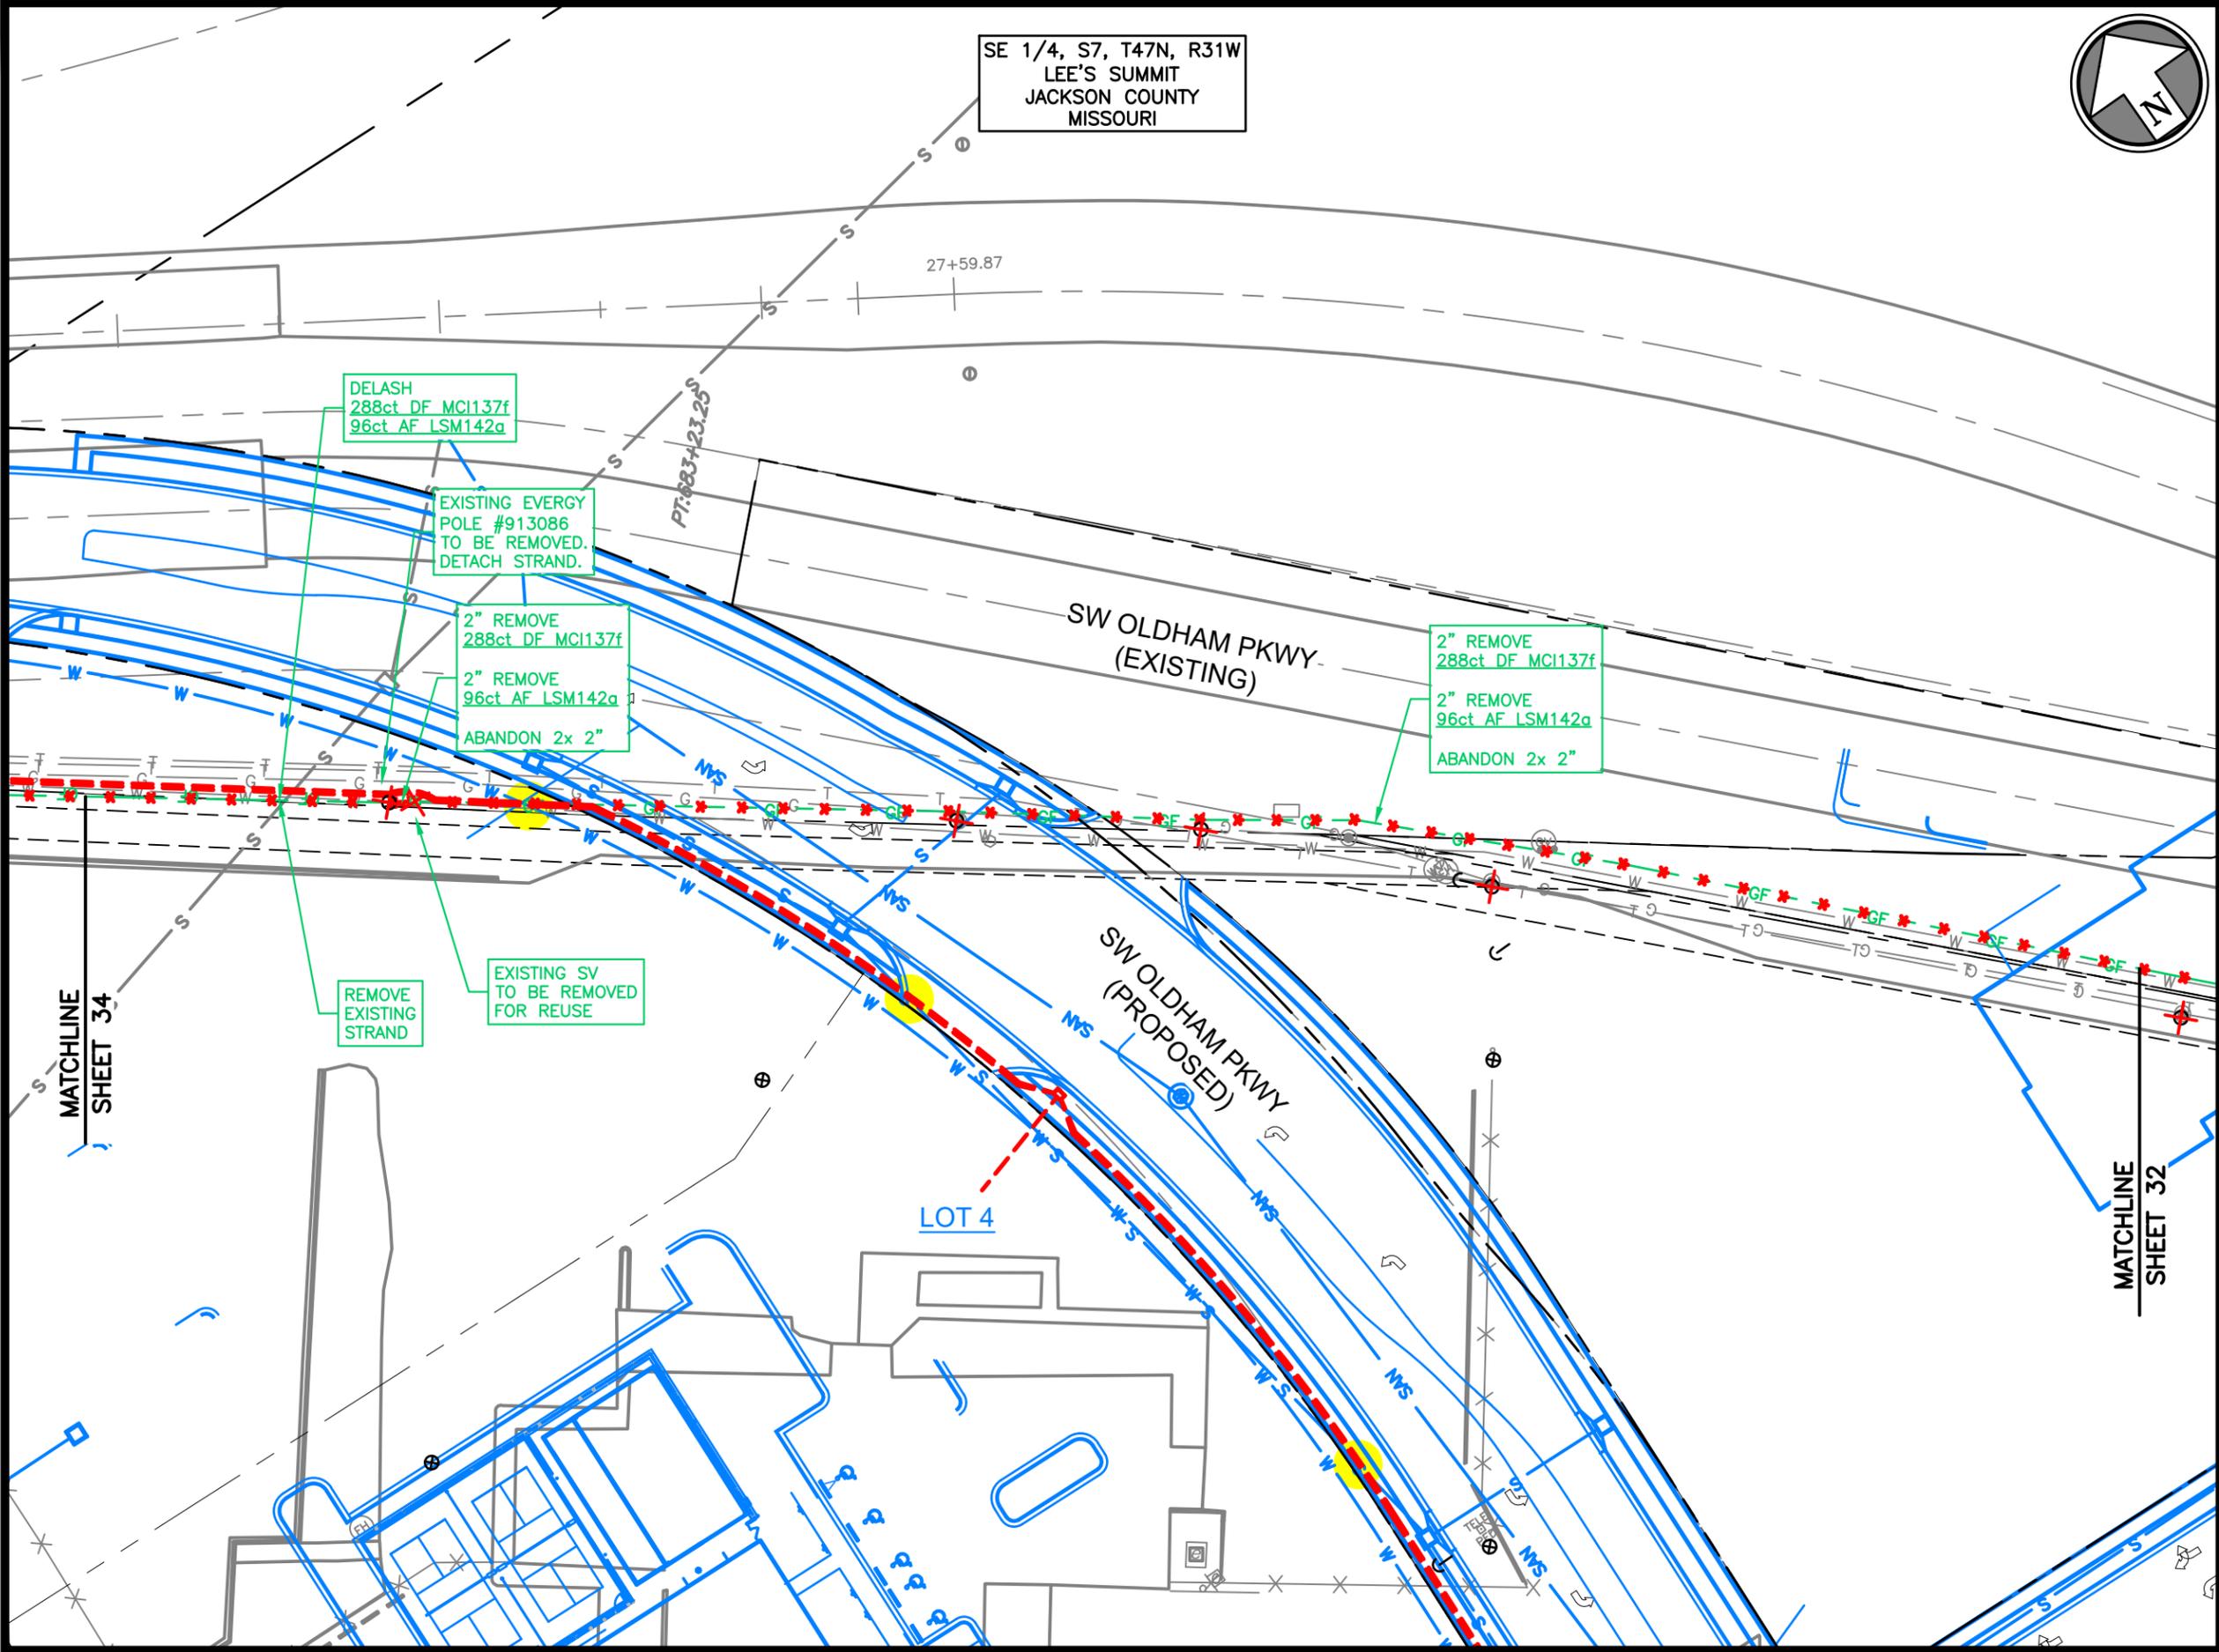

SE 1/4, S7, T47N, R31W  
LEE'S SUMMIT  
JACKSON COUNTY  
MISSOURI

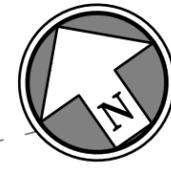

Rev.	Date	Description	By	Ckd	App.

NOTES:

- LOCATIONS OF UTILITIES SHOWN ARE APPROXIMATE AND WERE TAKEN FROM FIELD MARKINGS AND CITY/PRIVATE UTILITY INFORMATION TO THE EXTENT THEY WERE AVAILABLE. UTILITY INFORMATION SHOWN IS NOT TO BE TAKEN AS COMPLETE OR EXACT. CONTRACTOR SHALL POTHOLE TO DETERMINE EXACT UTILITY LOCATIONS.
- CONTRACTOR SHALL NOTIFY ONE-CALL SERVICE IN ACCORDANCE WITH STATE LAW PRIOR TO BEGINNING WORK.
- RIGHT OF WAY INFORMATION SHOWN IS APPROXIMATE.
- ALL EXCAVATIONS AND WORK IN CONFINED SPACES SHALL BE PERFORMED IN ACCORDANCE WITH CURRENT OSHA REQUIREMENTS AND REGULATIONS.
- ALL WORK SHALL CONFORM TO CLIENT SPECIFICATIONS AND CITY, COUNTY OR STATE STANDARDS AND SPECIFICATIONS AND PERMITS.
- MAINTAIN 24" MINIMUM CLEARANCE OVER OR UNDER WATER, STORM & SANITARY SEWERS.



Project:  
GOOGLE FIBER  
CABLE RELOCATION PROJECT  
OLDHAM VILLAGE  
DEVELOPMENT PLAN

Site Address:  
SW JEFFERSON STREET &  
SW OLDHAM PARKWAY  
LEE'S SUMMIT  
JACKSON COUNTY, MISSOURI


Sheet Title:  
REMOVAL & ABANDONMENT PLAN

Project No.: 022320.05.13-62N

Date Drawn: 03-04-25

Drawn: JNC	Sheet:
Checked: ALS	34
Approved: LGM	
Scale: 1" = 50'	34 of 36

Mar 04, 2025 - 2:41pm Plotted By: james.coggins T:\022320.05.13 - google fiber intake\022320.05.13-62n-oldham village\DWG\Eng\Sheet\022320.05.13-62n-plan.dwg Layout: 34 r(34)

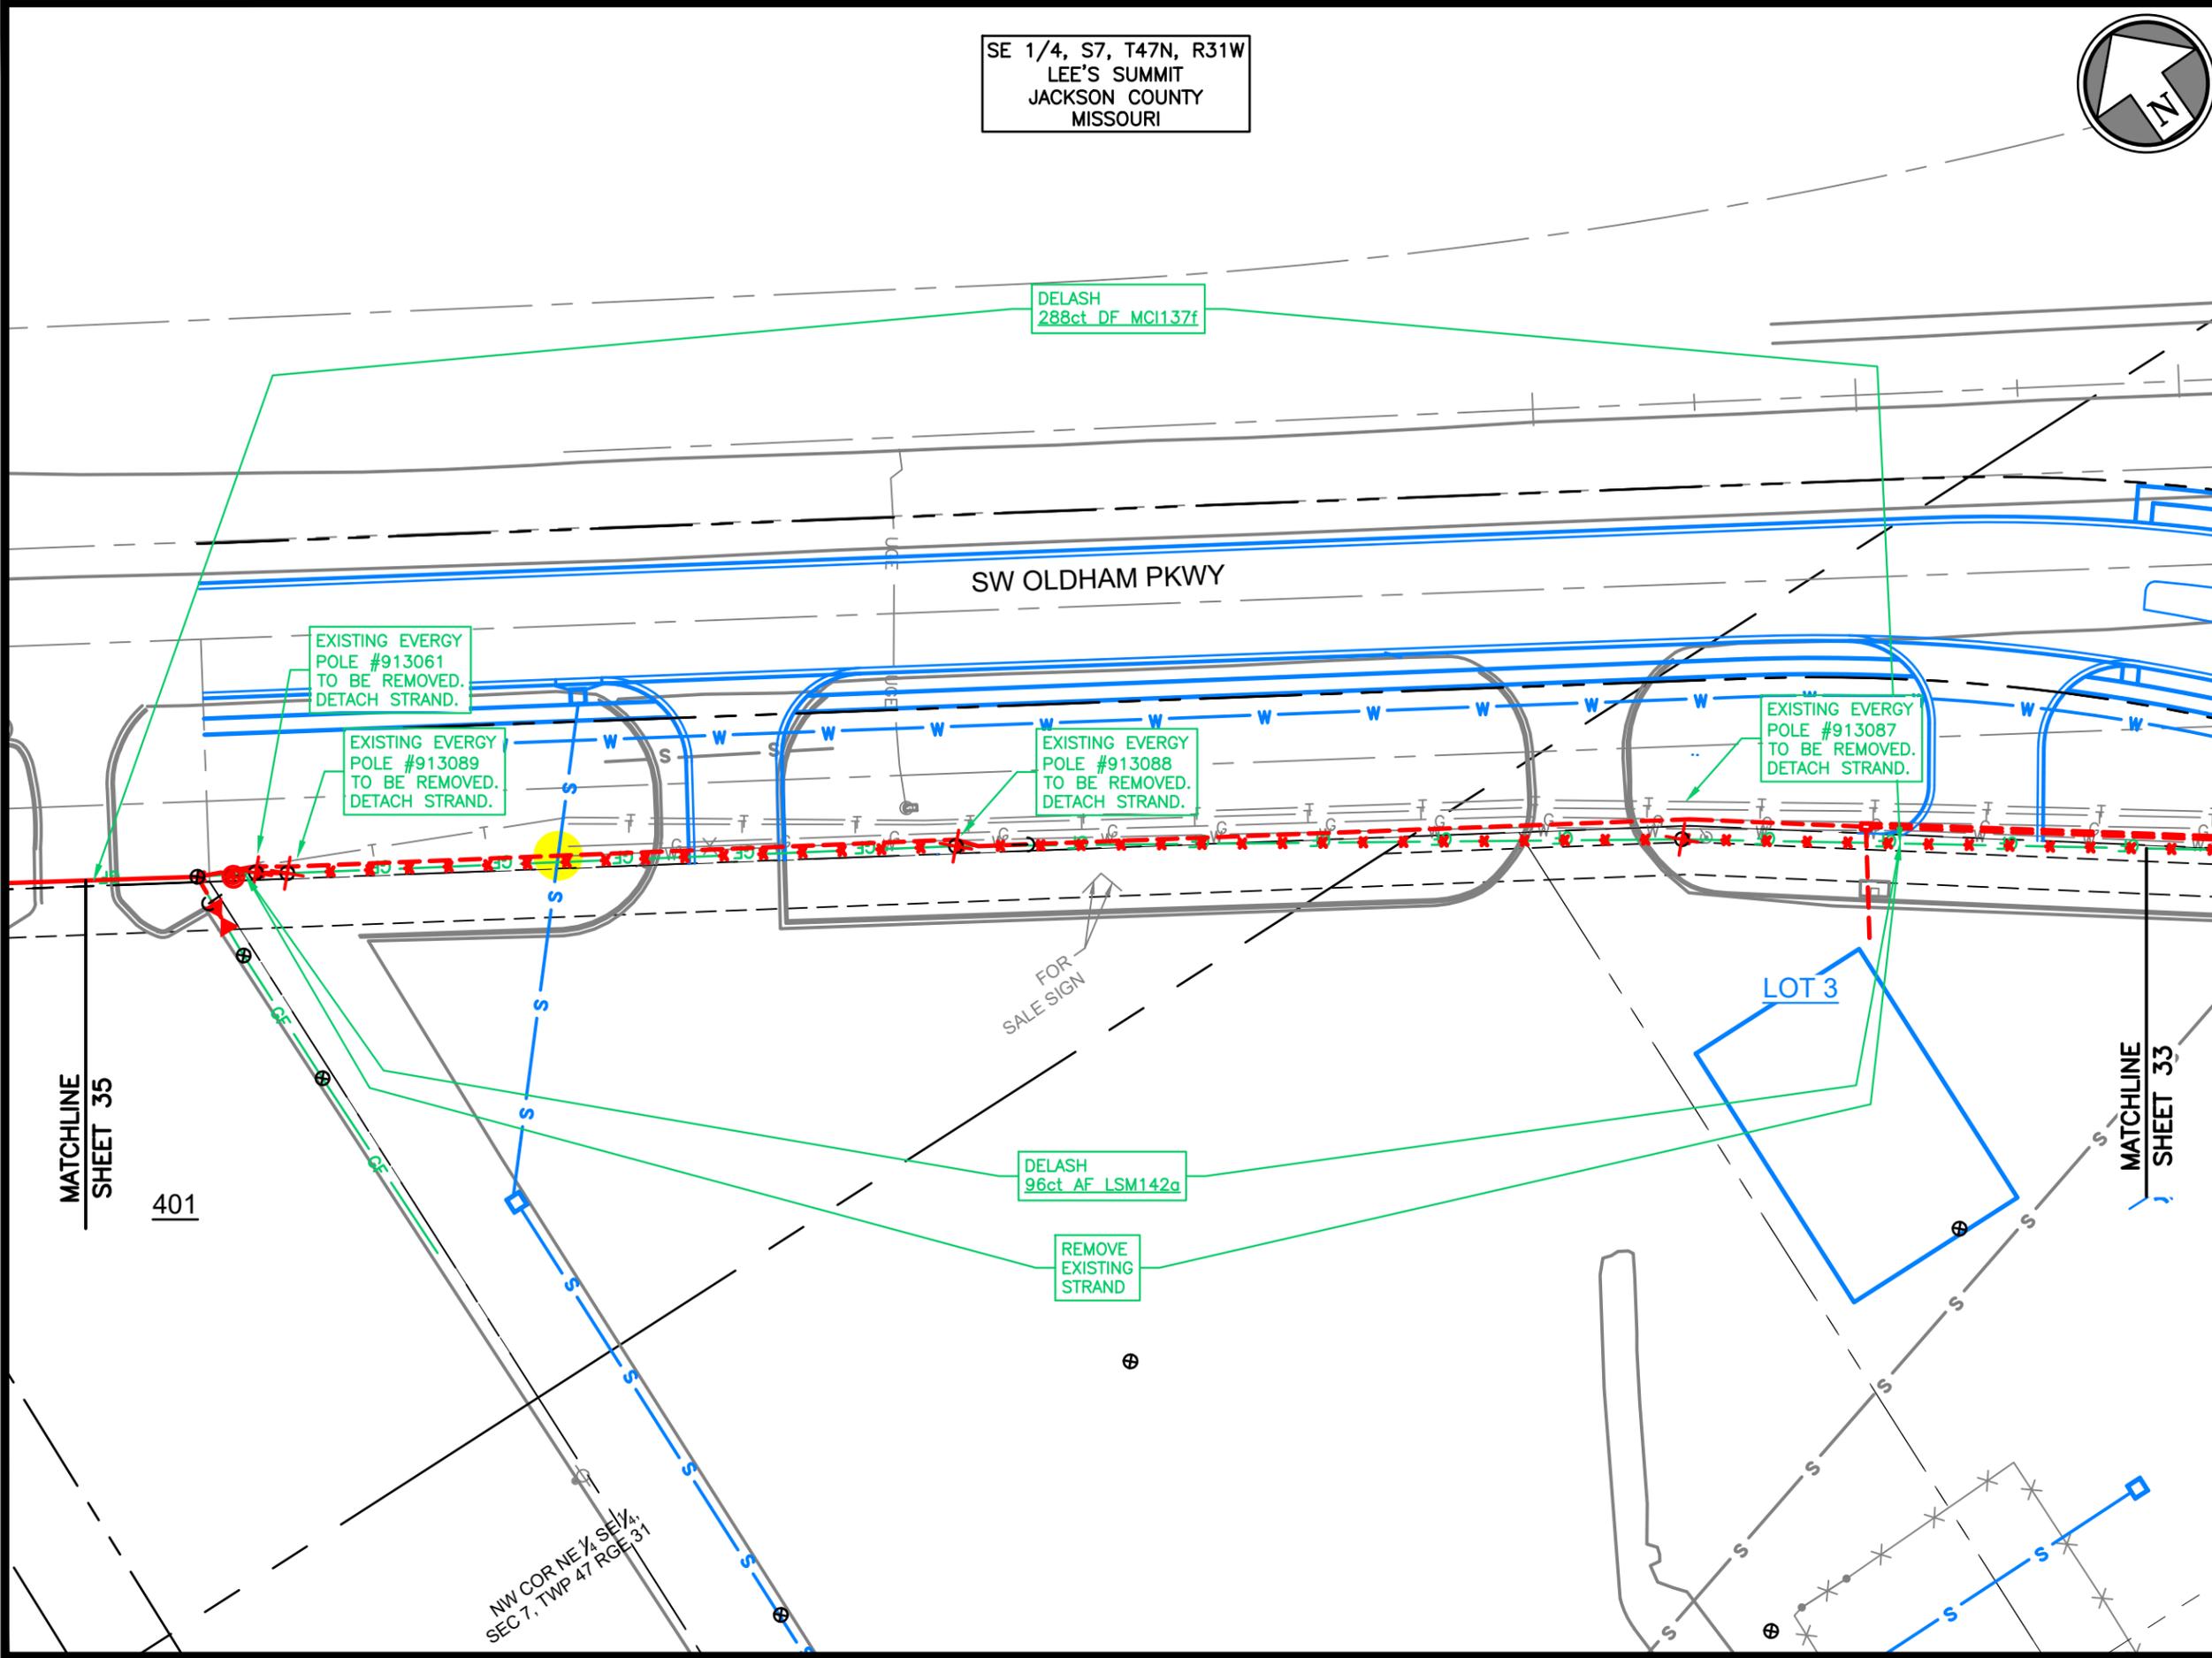

MATCHLINE  
SHEET 35

MATCHLINE  
SHEET 33

NW COR NE 1/4 SEC 7,  
TWP 47 RGE 31

SE 1/4, S7, T47N, R31W  
 LEE'S SUMMIT  
 JACKSON COUNTY  
 MISSOURI



Rev.	Date	Description	By	Ckd	App.

- NOTES:
1. LOCATIONS OF UTILITIES SHOWN ARE APPROXIMATE AND WERE TAKEN FROM FIELD MARKINGS AND CITY/PRIVATE UTILITY INFORMATION TO THE EXTENT THEY WERE AVAILABLE. UTILITY INFORMATION SHOWN IS NOT TO BE TAKEN AS COMPLETE OR EXACT. CONTRACTOR SHALL POTHOLE TO DETERMINE EXACT UTILITY LOCATIONS.
  2. CONTRACTOR SHALL NOTIFY ONE-CALL SERVICE IN ACCORDANCE WITH STATE LAW PRIOR TO BEGINNING WORK.
  3. RIGHT OF WAY INFORMATION SHOWN IS APPROXIMATE.
  4. ALL EXCAVATIONS AND WORK IN CONFINED SPACES SHALL BE PERFORMED IN ACCORDANCE WITH CURRENT OSHA REQUIREMENTS AND REGULATIONS.
  5. ALL WORK SHALL CONFORM TO CLIENT SPECIFICATIONS AND CITY, COUNTY OR STATE STANDARDS AND SPECIFICATIONS AND PERMITS.
  6. MAINTAIN 24" MINIMUM CLEARANCE OVER OR UNDER WATER, STORM & SANITARY SEWERS.



Project:  
 GOOGLE FIBER  
 CABLE RELOCATION PROJECT  
 OLDHAM VILLAGE  
 DEVELOPMENT PLAN

Site Address:  
 SW JEFFERSON STREET &  
 SW OLDHAM PARKWAY  
 LEE'S SUMMIT  
 JACKSON COUNTY, MISSOURI


Sheet Title:  
 REMOVAL & ABANDONMENT PLAN

Project No.: 022320.05.13-62N

Date Drawn: 03-04-25

Drawn:	JNC	Sheet:	35
Checked:	ALS		
Approved:	LGM		
Scale:	1" = 200'	35 of 36	

Mar 04, 2025 - 2:41pm Plotted By: james.coggins T:\022320.05.13 - google fiber intake\022320.05.13-62n-oldham village\DWG\Eng\Sheet\022320.05.13-62n-plan.dwg Layout: 35 r(35)

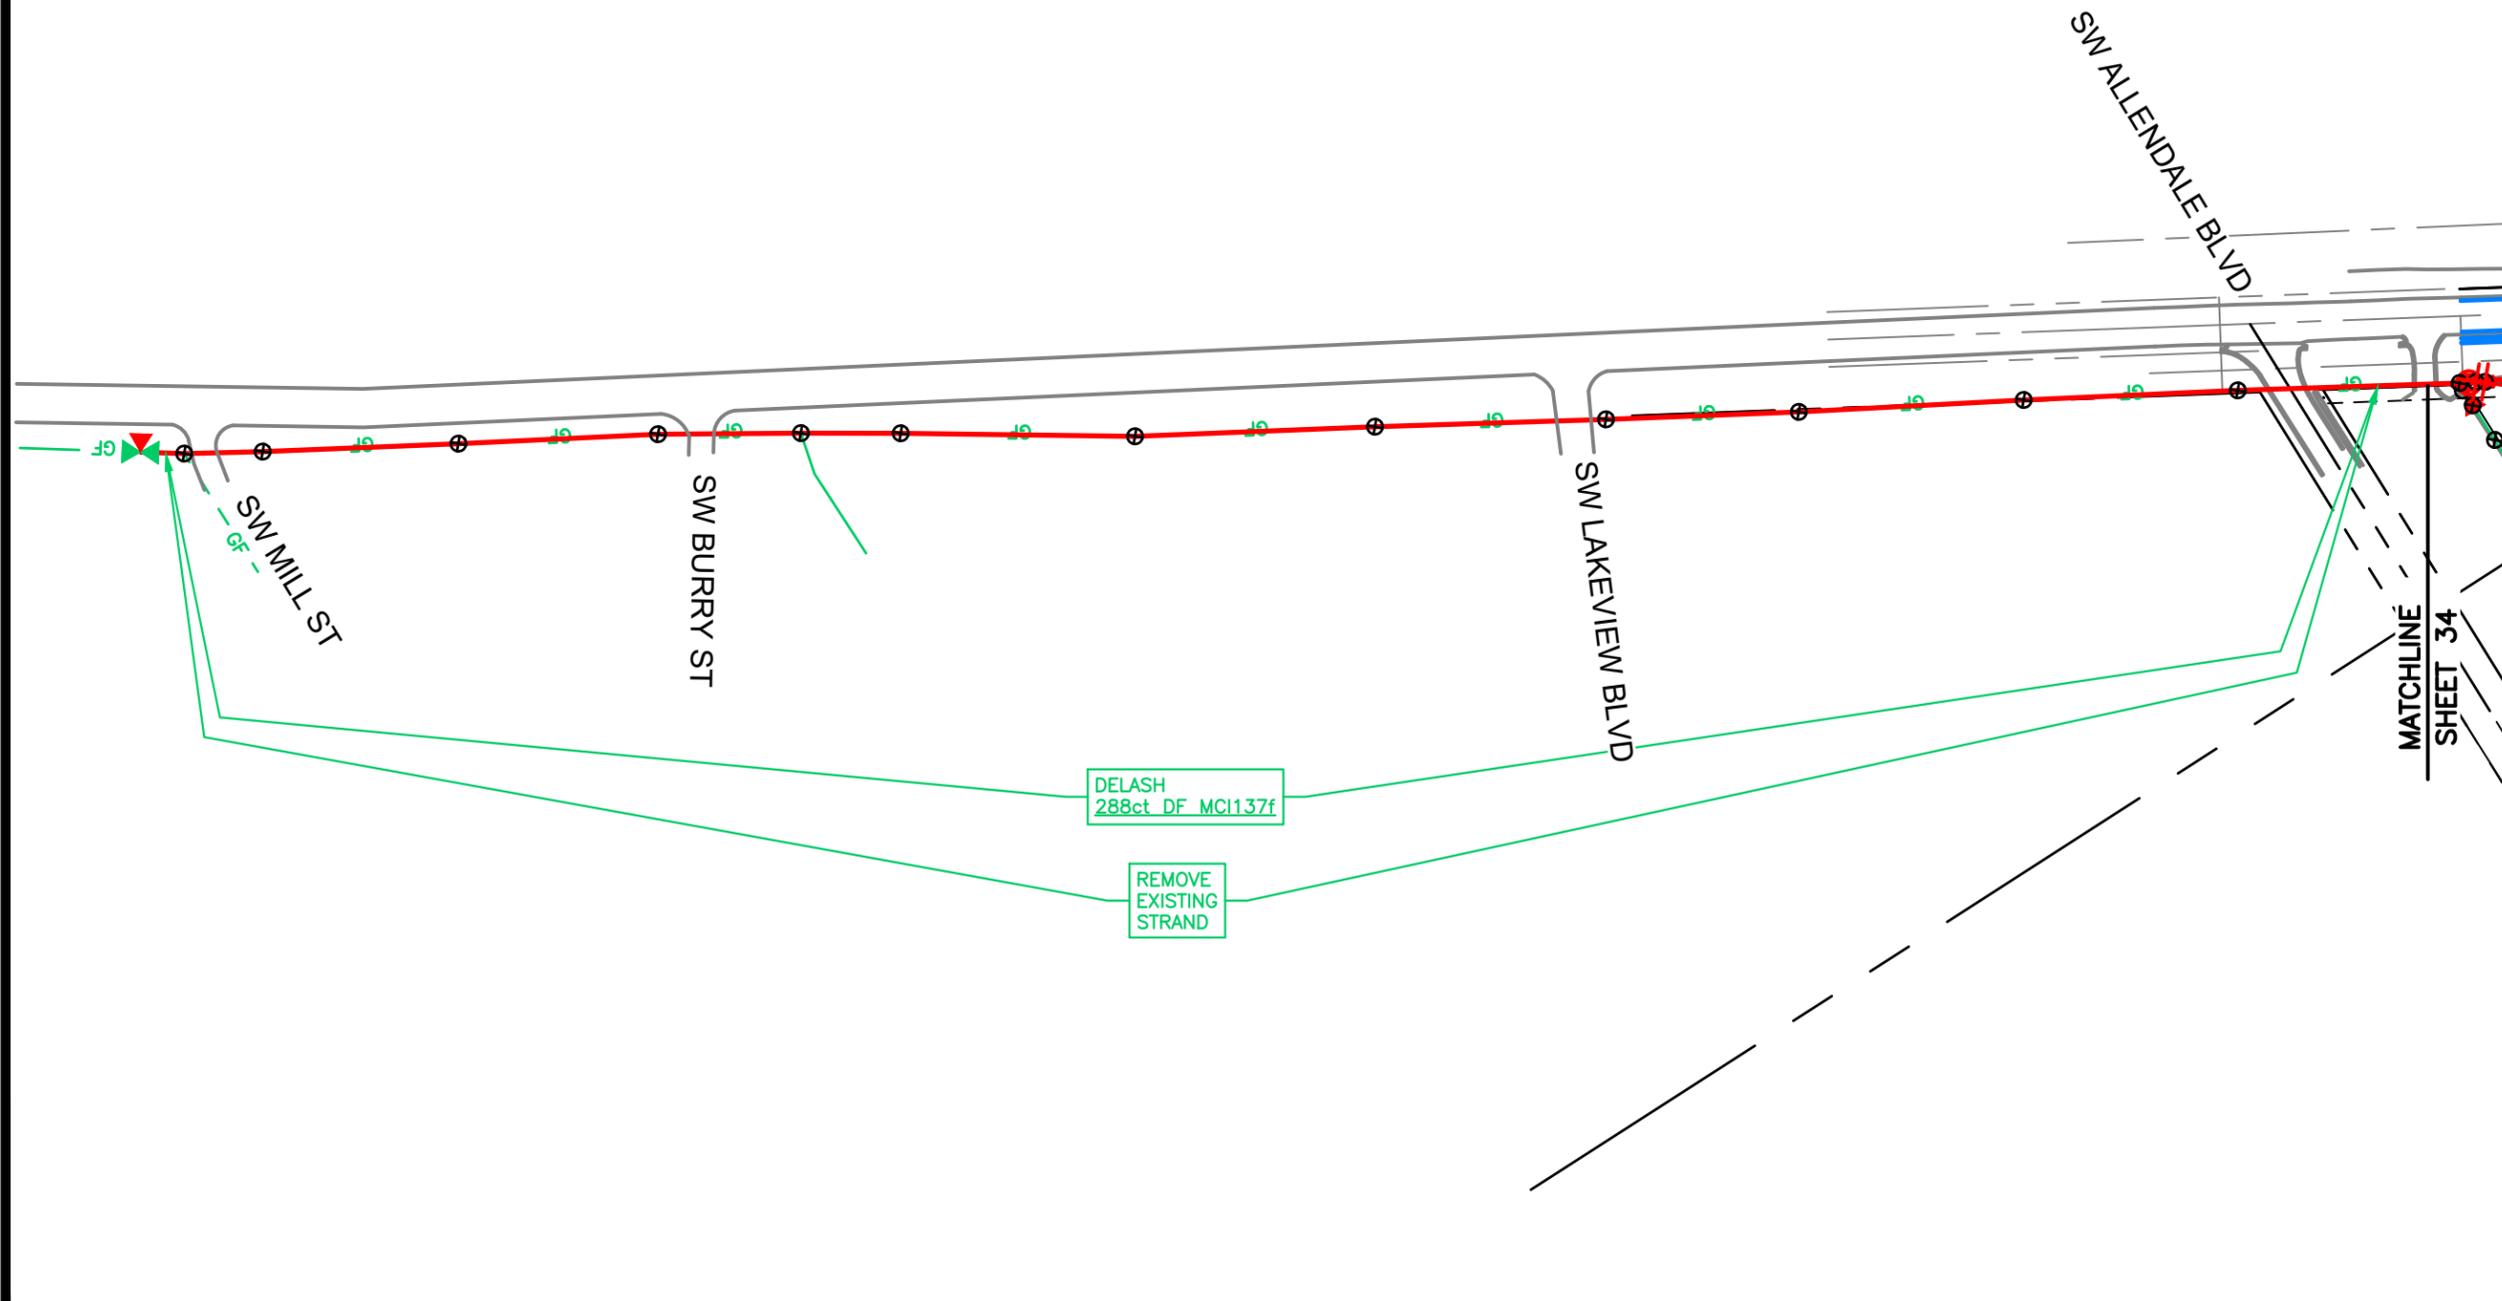

DELASH  
 288ct\_DF\_MCI137f


REMOVE  
 EXISTING  
 STRAND

MATCHLINE  
 SHEET 34



SE 1/4, S7, T47N, R31W  
LEE'S SUMMIT  
JACKSON COUNTY  
MISSOURI

Mar. 04, 2025 - 2:41pm Plotted By: james.coggins T:\022320.05.13 - google fiber intake\022320.05.13-62n-oldham village\DWG\Eng\Sheet\022320.05.13-62n-plan.dwg Layout: 36 r(36)

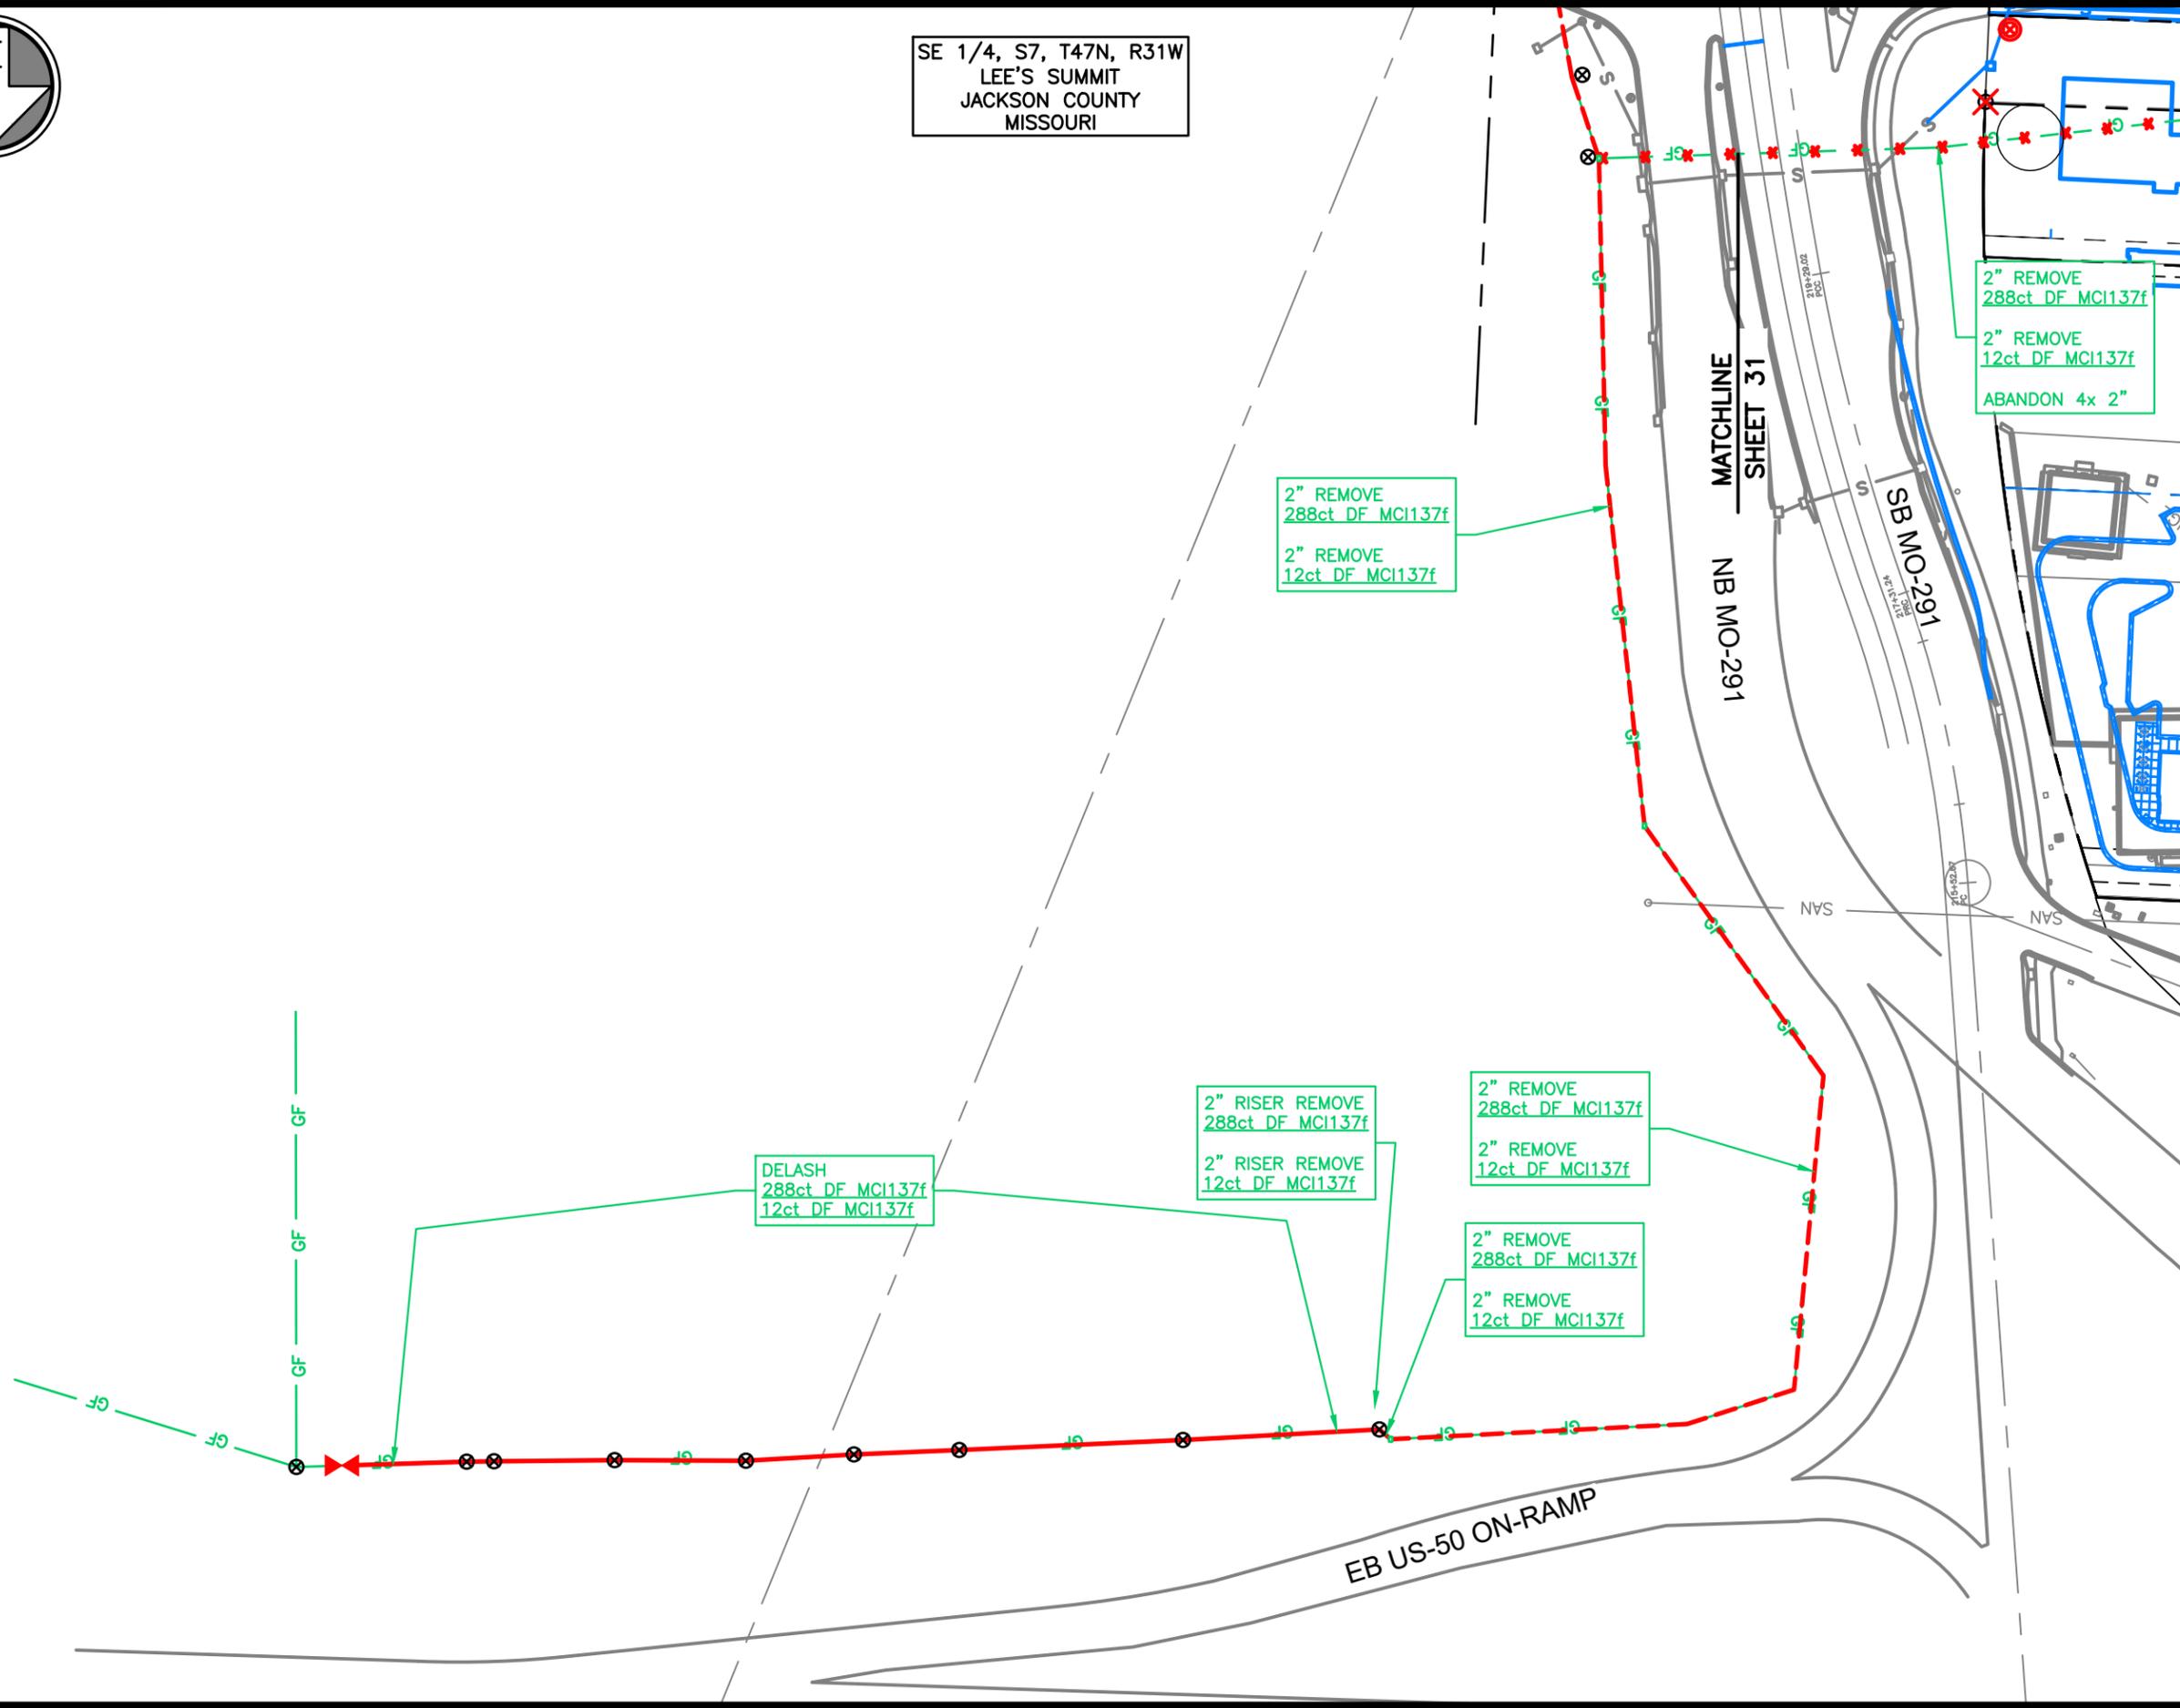

Rev.	Date	Description	By	Ckd	App.

- NOTES:
- LOCATIONS OF UTILITIES SHOWN ARE APPROXIMATE AND WERE TAKEN FROM FIELD MARKINGS AND CITY/PRIVATE UTILITY INFORMATION TO THE EXTENT THEY WERE AVAILABLE. UTILITY INFORMATION SHOWN IS NOT TO BE TAKEN AS COMPLETE OR EXACT. CONTRACTOR SHALL POTHOLE TO DETERMINE EXACT UTILITY LOCATIONS. CONTRACTOR SHALL NOTIFY ONE-CALL SERVICE IN ACCORDANCE WITH STATE LAW PRIOR TO BEGINNING WORK.
  - RIGHT OF WAY INFORMATION SHOWN IS APPROXIMATE.
  - ALL EXCAVATIONS AND WORK IN CONFINED SPACES SHALL BE PERFORMED IN ACCORDANCE WITH CURRENT OSHA REQUIREMENTS AND REGULATIONS.
  - ALL WORK SHALL CONFORM TO CLIENT SPECIFICATIONS AND CITY, COUNTY OR STATE STANDARDS AND SPECIFICATIONS AND PERMITS.
  - MAINTAIN 24" MINIMUM CLEARANCE OVER OR UNDER WATER, STORM & SANITARY SEWERS.



Project: GOOGLE FIBER  
CABLE RELOCATION PROJECT  
OLDHAM VILLAGE  
DEVELOPMENT PLAN

Site Address:  
SW JEFFERSON STREET &  
SW OLDHAM PARKWAY  
LEE'S SUMMIT  
JACKSON COUNTY, MISSOURI

Sheet Title:  
REMOVAL & ABANDONMENT PLAN

Project No.: 022320.05.13-62N

Date Drawn: 03-04-25

Drawn:	JNC	<b>36</b>
Checked:	ALS	
Approved:	LGM	
Scale:	1" = 100'	
Sheet:		36 of 36