
20300 W 207TH St Spring Hill, KS 66083			8-00-00	
Phone: 913.686.1812 Since 1923 www.premierbuildingsupply.com mer				
ayton Properties				
ffron - Farmhouse 9955 04 SE Windbreak Dr		1		B2
sperson: Ie Clifford				B3
chael Dueker		8-00-00		
Job #: Scale: P250367 NTS		8		B3
ROOF TRUSS PLACEMENT DIAGRAM	RELEASE FOR CONSTRUCTION AS NOTED FOR PLAN REVIEW			B3
	<text><section-header><section-header><text><text><text><text></text></text></text></text></section-header></section-header></text>	/	1-10-08	A3
			2-00-00	A2
				A2
			2-00-00	A2
			2-00-00	A2
			2-00-00	
			2-00-00	A2
			2-00-00	A2
			2-00-00	A2
		51-00-00	2-00-00	A2
		21-0	2-00-00	A2
		00-0	2-00-00	A2
		43-00-00	2-00-00	A2
	HCJ		2-00-00	A2
	ENGINEER, EVERSTEAD ENGINEERING & DESIGN LLC.		2-00-00	A2
				A2
			2-00-00	A2
			2-00-00	
			2-00-00	A2
			2-00-00	A2
AS LAS DIMENSIONES PARA LAS TRUSSES SON DE FUERA DE LA MADERA .)			2-00-00	A2
BLECER LOS TRUSSES NIVELADAS CON LA ESTRUCTURA (u.n.o.)			2-00-00	A2
<ul> <li>LEFT END OF TRUSS (SEE TRUSS PROFILES)</li> <li>LL ROOF TRUSS DIMENSIONS ARE FROM OUTSIDE EDGE OF STUD (u.n.o.)</li> <li>ET ROOF TRUSSES FLUSH WITH FRAMING (u.n.o.)</li> </ul>				A2
			2-00-00 1-00-00 A1	
ARNING: Trusses must be handled with care to prevent damage and injury.		<u> </u>	B1	
to prevent damage and injury. s truss placement diagram is to be used only as				
installation aid; it is not a structural diagram. Isse trusses are designed as individual building aponents to be incorporated into the building				

For general guidance regarding bracing, consult "BCSI-06" available jointly from WTCA & TPI. Premier Building Supply must be notified of any issues requiring a back charge prior to any work being done. Premier Building Supply reserves the right to use it's service staff in lieu of being back charged.

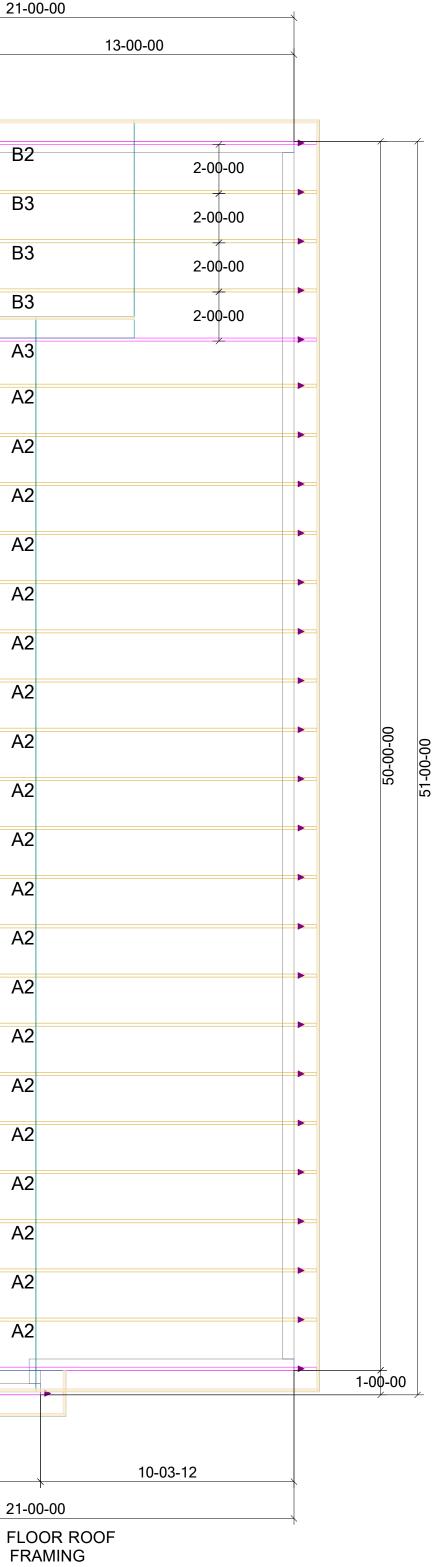

1 - SDWC 15600 REQUIRED AT ALL BEARING LOCATIONS (u.n.o.) ALL TRUSS TO TRUSS CONNECTIONS = 'NAILED" (u.n.o.)

1 - SDWC 15600 NECESARIO EN TODO LOS PUNTOS DE APOYO (u.n.o.) TODAS LAS CONEXIONES DE TRUSS A TRUSS = 'CLAVADAS " (u.n.o.)

PREMIER BUILDING SUPPLY OF KANSAS CITY         20300 W 207TH St Spring Hill, KS 66083 Phone: 913.686.1812 www.premierbuildingsupply.com         Customer         Clayton Properties         Job Name:         Saffron - Farmhouse         Address:         1304 SE Windbreak Dr         Salesperson:         Kyle Clifford         Date:         Date:         Job #:         Scale:         Date:         Date:         DADE #:         Scale:         Date:         Date: <td colspan<="" th=""><th>RELEASE FOR CONSTRUCTION AS NOTED FOR PLAN REVIEW DEVELOPMENT SERVICES LEE'S SUMMIT, MISSOURI</th><th></th><th>8-00-00</th><th></th><th>13-00-00</th></td>	<th>RELEASE FOR CONSTRUCTION AS NOTED FOR PLAN REVIEW DEVELOPMENT SERVICES LEE'S SUMMIT, MISSOURI</th> <th></th> <th>8-00-00</th> <th></th> <th>13-00-00</th>	RELEASE FOR CONSTRUCTION AS NOTED FOR PLAN REVIEW DEVELOPMENT SERVICES LEE'S SUMMIT, MISSOURI		8-00-00		13-00-00
DIAGRAM	05/20/2025		~	J1 J2 J2 J2 J2	1-10-08 2-00-00 2-00-00 2-00-00	
		00-0	30-00-00	J2 J2 J2 J2 J2 J2	2-00-00 2-00-00 2-00-00 2-00-00 2-00-00	
	EVERSTEAD         SHOP DRAWINGS/SUBMITTAL REVIEW         SUBMITTAL WAS REVIEWED FOR DESIGN CONFORMITY         AND GENERAL CONFORMANCE TO CONTRACT         DOWNENTS ONLY. THE CONTRACT OF IS RESPONSIBLE         FOR CONFIRMING AND CORRELATING DIMENSIONS AT         JOBSITE FOR TOLERANCE, CLEARANCE, QUANTITIES,         SIBLE FOR TOLERANCE, CLEARANCE, QUANTITIES,         VITH OTHER TRADES, AND FULL COMPLIANCE WITH         CONTRACT DOCUMENTS.         STATUS:         DS/16/2025         REVIEWED BY:         HCJ	52-00-00		J2 J2 J2 J2 J2 J2 J2 J2 J2	2-00-00 2-00-00 2-00-00 2-00-00 2-00-00 2-00-00	
<ul> <li>EL EXTREMO IZQUIERDO DE LOS TRUSSES (VEA LOS PERFILES)</li> <li>TODAS LAS DIMENSIONES PARA LAS TRUSSES SON DE FUERA DE LA MADERA (u.n.o.)</li> <li>ESTABLECER LOS TRUSSES NIVELADAS CON LA ESTRUCTURA (u.n.o.)</li> <li>LEFT END OF TRUSS (SEE TRUSS PROFILES)</li> <li>ALL ROOF TRUSS DIMENSIONS ARE FROM OUTSIDE EDGE OF STUD (u.n.o.) SET ROOF TRUSSES FLUSH WITH FRAMING (u.n.o.)</li> </ul>	ENGINEER, EVERSTEAD ENGINEERING & DESIGN LLC.		14-00-00	J1 J2 J3	2-00-00	

WARNING: Trusses must be handled with care to prevent damage and injury.

This truss placement diagram is to be used only as an installation aid; it is not a structural diagram. These trusses are designed as individual building components to be incorporated into the building design at the the specification of the building designer. See individual design sheets for each truss design identified on the placement drawing.

Professional advice should be sought regarding handling, installation, temporary and permanent bracing before erecting trusses. Temporary and permanent bracing is required during installation of trusses to prevent possible collapse.


For general guidance regarding bracing, consult "BCSI-06" available jointly from WTCA & TPI.

Premier Building Supply must be notified of any issues requiring a back charge prior to any work being done. Premier Building Supply reserves the right to use it's service staff in lieu of being back charged.

10 J6

5-00-00

٩

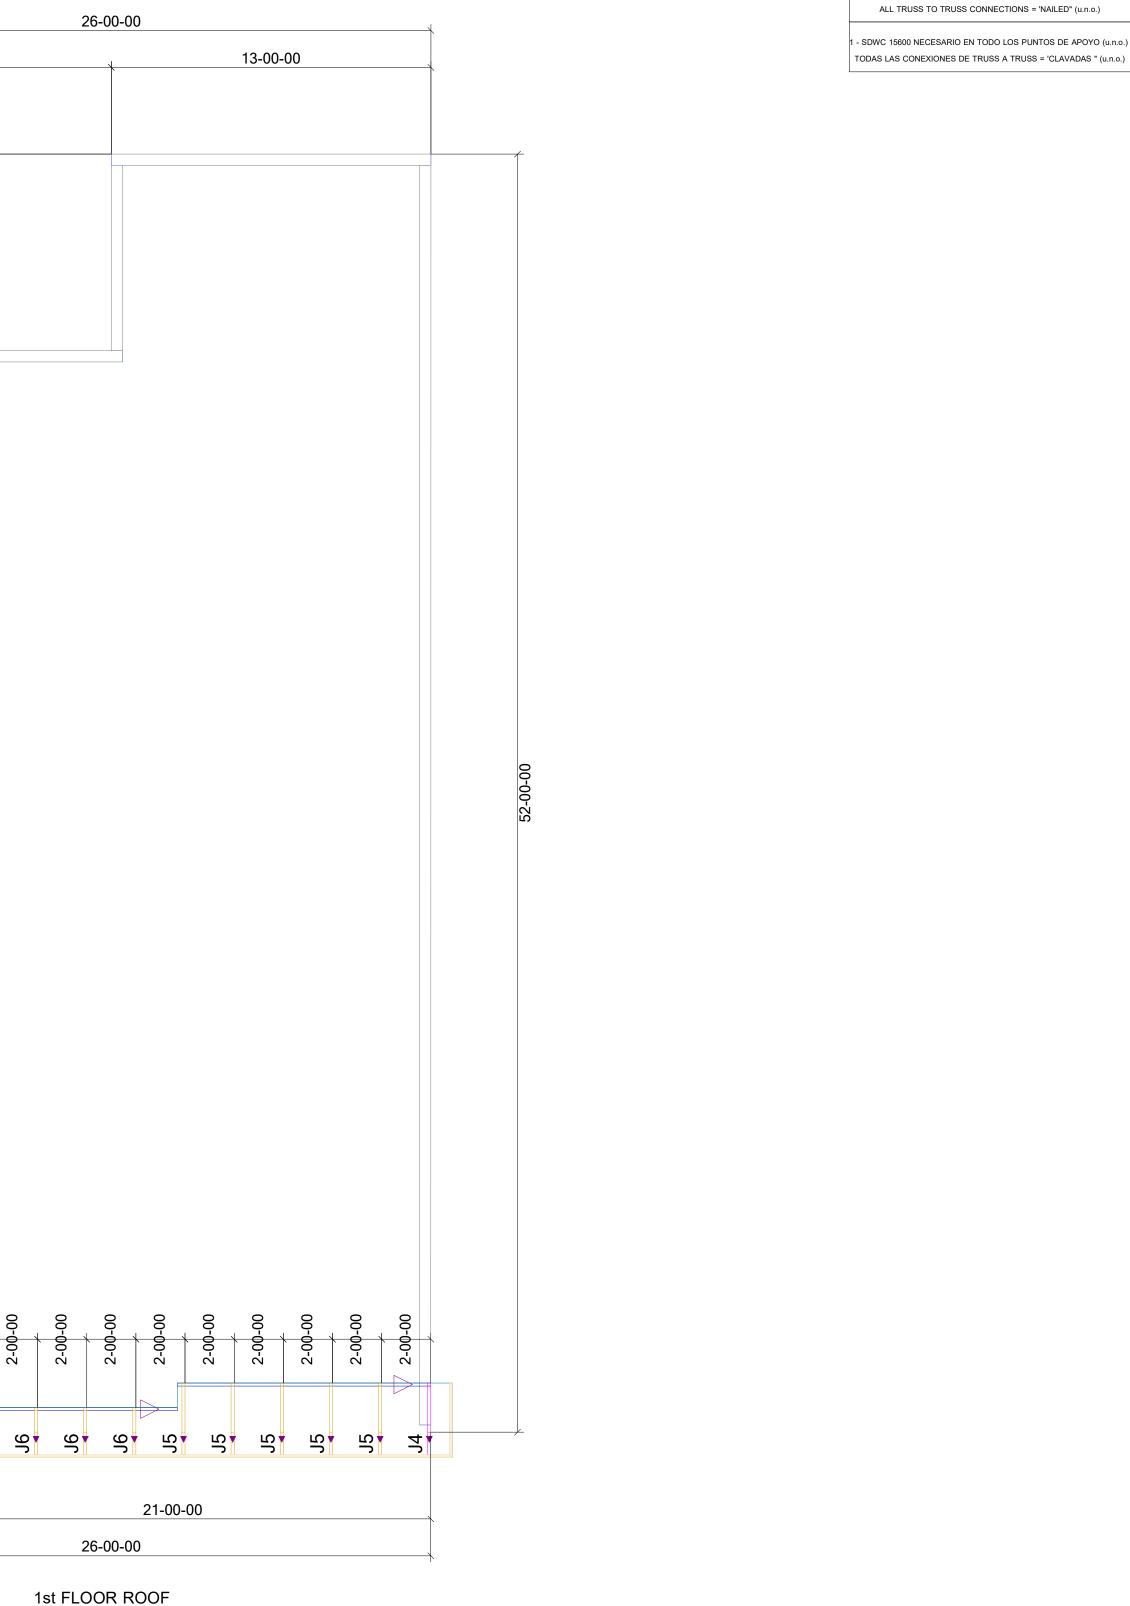

1 - SDWC 15600 REQUIRED AT ALL BEARING LOCATIONS (u.n.o.)

FRAMING