


SWPPP report 5/19/25

je

*in-active areas need stabilized.

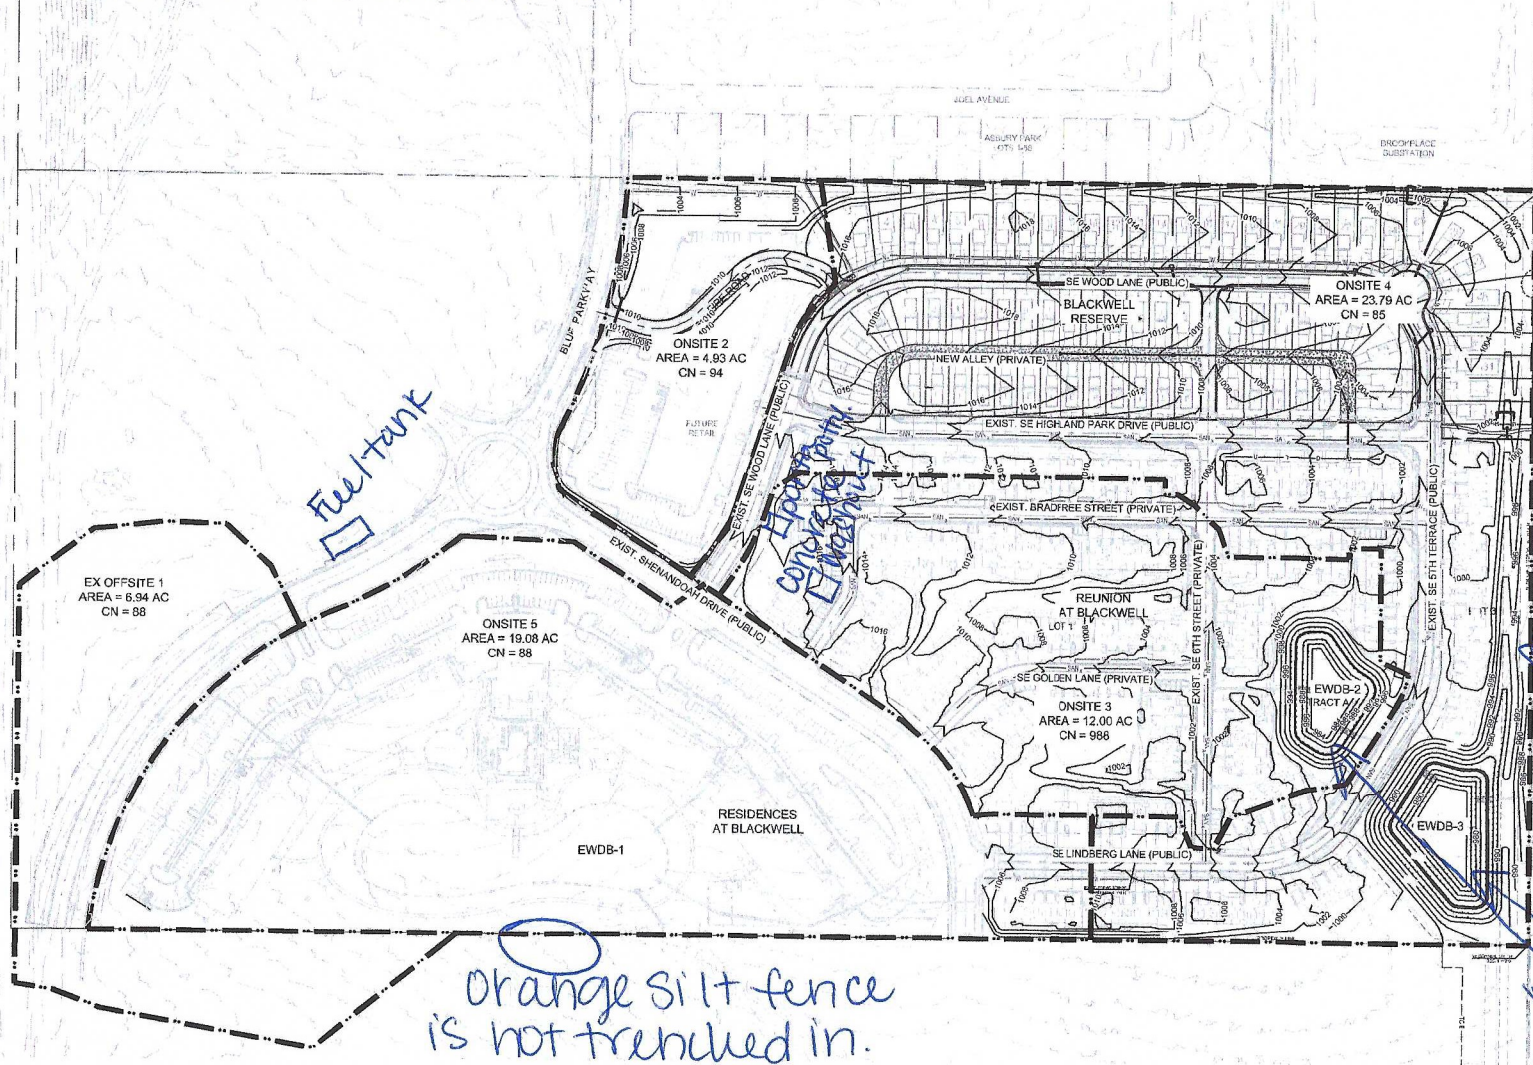

GRADING LEGEND:

— 1000 — EXISTING CONTOUR
— 1000 — PROPOSED CONTOUR
(FINISHED GRADE)

NOTES:

1. ALL CONSTRUCTION ON THIS PROJECT SHALL CONFORM TO THE CITY OF LEE'S SUMMIT TECHNICAL SPECIFICATIONS.
2. THE CONTRACTOR IS RESPONSIBLE FOR VERIFYING ALL EXISTING UTILITY LOCATIONS PRIOR TO EXCAVATION.

MO GRS BENCHMARK:

STATION NAME - JA-50
KC METRO ALUMINUM GRS BENCHMARK SET IN CONCRETE STAMPED "JA-50, 1508" LOCATED NEAR THE INTERSECTION OF LANGSFORD ROAD AND OLD LANGSFORD ROAD, 40 FEET SOUTH OF THE CENTER OF LANGSFORD ROAD AND 32 FEET NORTH OF THE CENTER OF OLD LANGSFORD ROAD, N1001052.8500, E2284500.4622
ELEV. 897.048


PROJECT BENCHMARK:

"SQUARE" CUT IN TOP OF CONCRETE STORM MANHOLE STORM MANHOLE IS LOCATED APPROX. 130 FEET EAST OF THE INTERSECTION OF SE JOEL AVE & BLUE PARKWAY AND 25 FEET SOUTH OF THE CENTERLINE OF BLUE PARKWAY.
N199874.9890, E2284097.1305
ELEV. 1008.719



SCHLAGEL
ENGINEERS PLANNERS SURVEYORS LANDSCAPE ARCHITECTS
1402 WEST 10TH STREET, SUITE 100, LEE'S SUMMIT, MISSOURI 64086
(913) 684-0388 • FAX (913) 684-0400
www.schlagel-engineers.com
Professional Seal of the State of Missouri
Professional Seal of the State of Kansas

PREPARED BY:

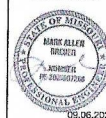

05.06.2023

SCHLAGEL & ASSOCIATES, P.A.

BLACKWELL RESERVE
STREET AND STORM SEWER PLANS

SE SHENANDOAH DRIVE LEE'S SUMMIT, MO

REVISION	DATE	DESCRIPTION
1	05.06.2023	ISSUED FOR PERMITS
2	05.06.2023	ISSUED FOR PERMITS
MASTER
DRAINAGE PLAN
- OVERALL
DRAINAGE MAP

SHEET

5