
		20300 W 207TH St Spring Hill, KS 66083
	PREN BUILDING SUPPLY	/IER OF KANSAS CITY
Since 1923		Phone: 913.686.1812 remierbuildingsupply.com
Customer		
Clayton Properties		
Job Name:		
Sunflower - Farmhouse		
Address:		
1216 SE Ranchland St		
Salesperson:		
Kyle Clifford		
Designer:		
Michael Dueker		
Date:	Job #:	Scale:
5/15/2025	P250366	NTS
ROOF TRUSS PLACEMENT		
DIAGRAM		

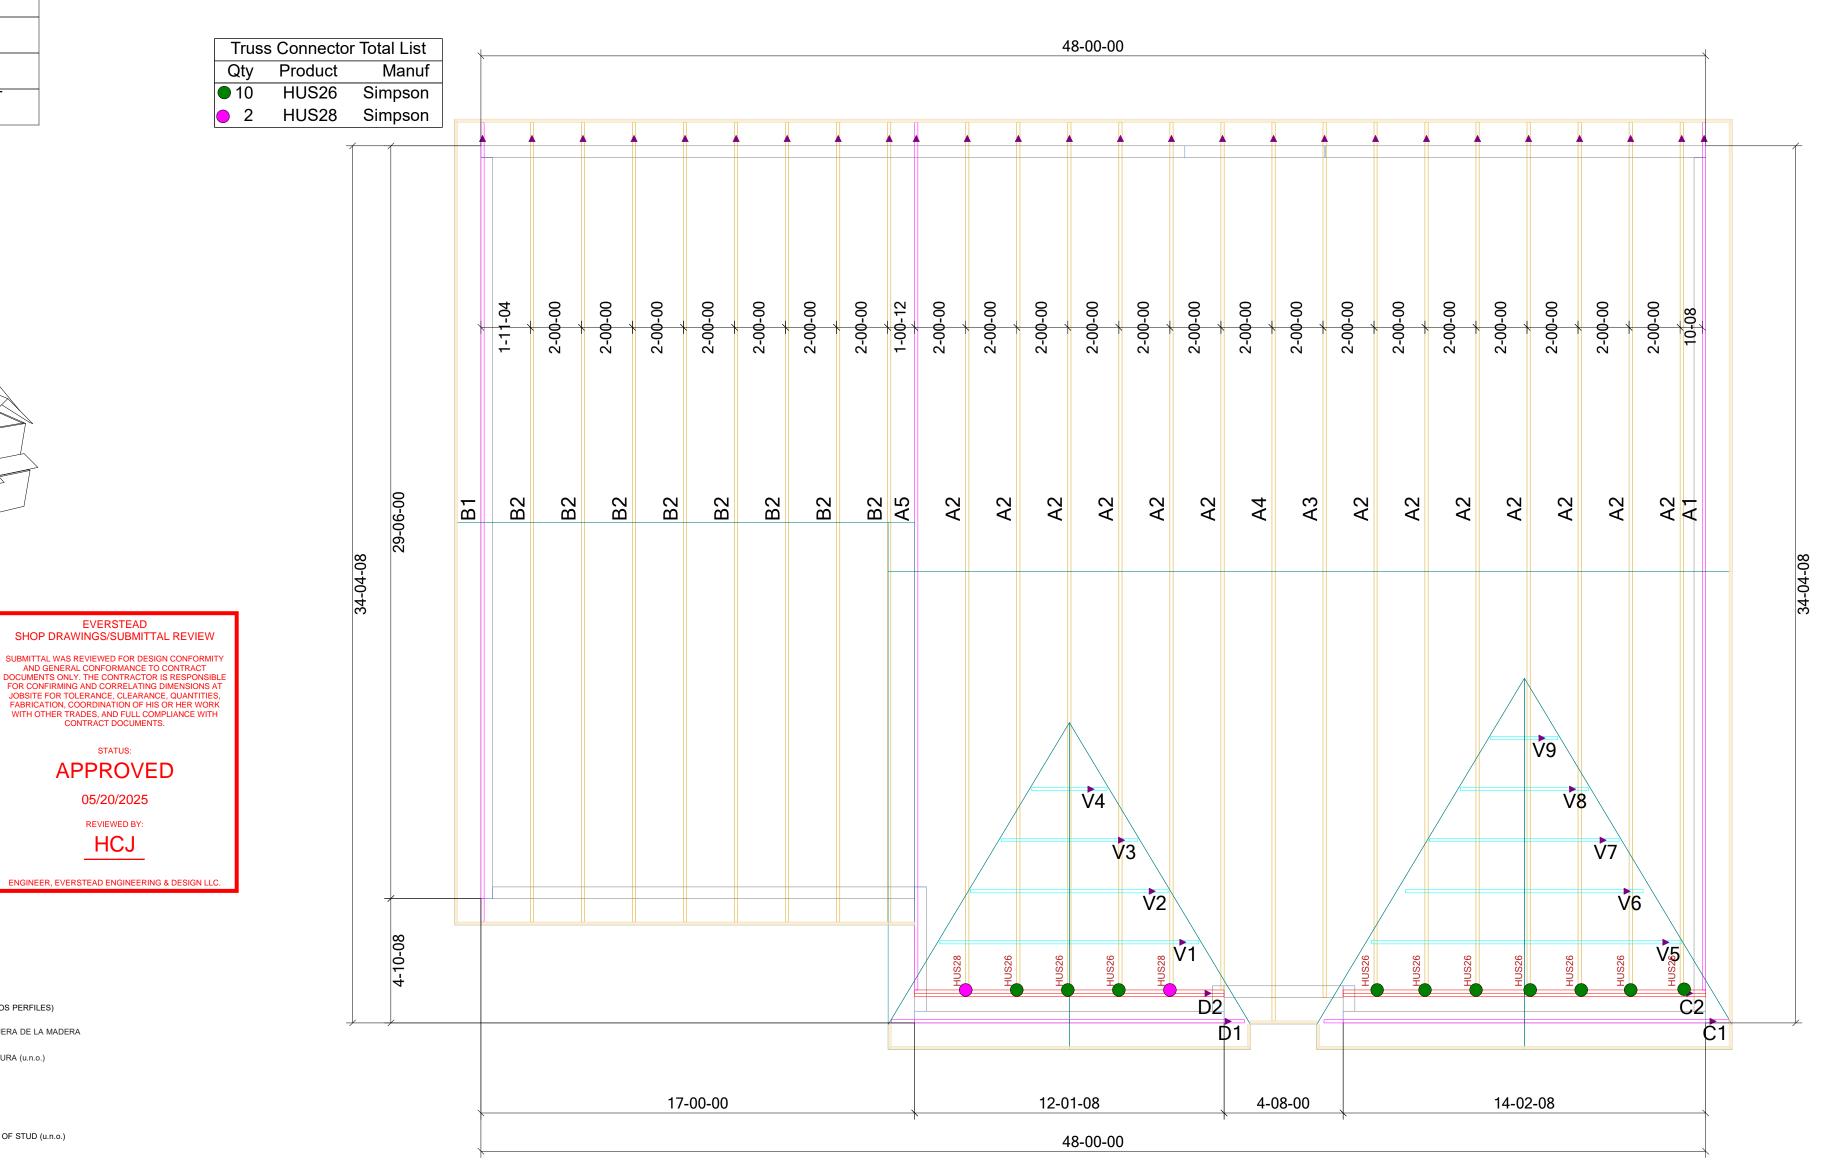

- LEFT END OF TRUSS (SEE TRUSS PROFILES)

ALL ROOF TRUSS DIMENSIONS ARE FROM OUTSIDE EDGE OF STUD (u.n.o.) SET ROOF TRUSSES FLUSH WITH FRAMING (u.n.o.)

- EL EXTREMO IZQUIERDO DE LOS TRUSSES (VEA LOS PERFILES)

ESTABLECER LOS TRUSSES NIVELADAS CON LA ESTRUCTURA (u.n.o.)

TODAS LAS DIMENSIONES PARA LAS TRUSSES SON DE FUERA DE LA MADERA $({\rm u.n.o.})$

EVERSTEAD SHOP DRAWINGS/SUBMITTAL REVIEW

> STATUS: **APPROVED**

> > 05/20/2025 REVIEWED BY: HCJ

ENGINEER, EVERSTEAD ENGINEERING & DESIGN LLC.

WARNING: Trusses must be handled with care to prevent damage and injury.

This truss placement diagram is to be used only as an installation aid; it is not a structural diagram. These trusses are designed as individual building components to be incorporated into the building design at the the specification of the building designer. See individual design sheets for each truss design identified on the placement drawing.

Professional advice should be sought regarding handling, installation, temporary and permanent bracing before erecting trusses. Temporary and permanent bracing is required during installation of trusses to prevent possible collapse.

For general guidance regarding bracing, consult "BCSI-06" available jointly from WTCA & TPI.


Premier Building Supply must be notified of any issues requiring a back charge prior to any work being done. Premier Building Supply reserves the right to use it's service staff in lieu of being back charged.

2nd FLOOR ROOF FRAMING

RELEASE FOR CONSTRUCTION AS NOTED ON PLANS REVIEW DEVELOPMENT SERVICES LEE'S SUMMIT, MISSOURI 05/23/2025 2:58:36

1 - SDWC 15600 REQUIRED AT ALL BEARING LOCATIONS (u.n.o.) ALL TRUSS TO TRUSS CONNECTIONS = 'NAILED" (u.n.o.)

1 - SDWC 15600 NECESARIO EN TODO LOS PUNTOS DE APOYO (u.n.o.) TODAS LAS CONEXIONES DE TRUSS A TRUSS = 'CLAVADAS " (u.n.o.)

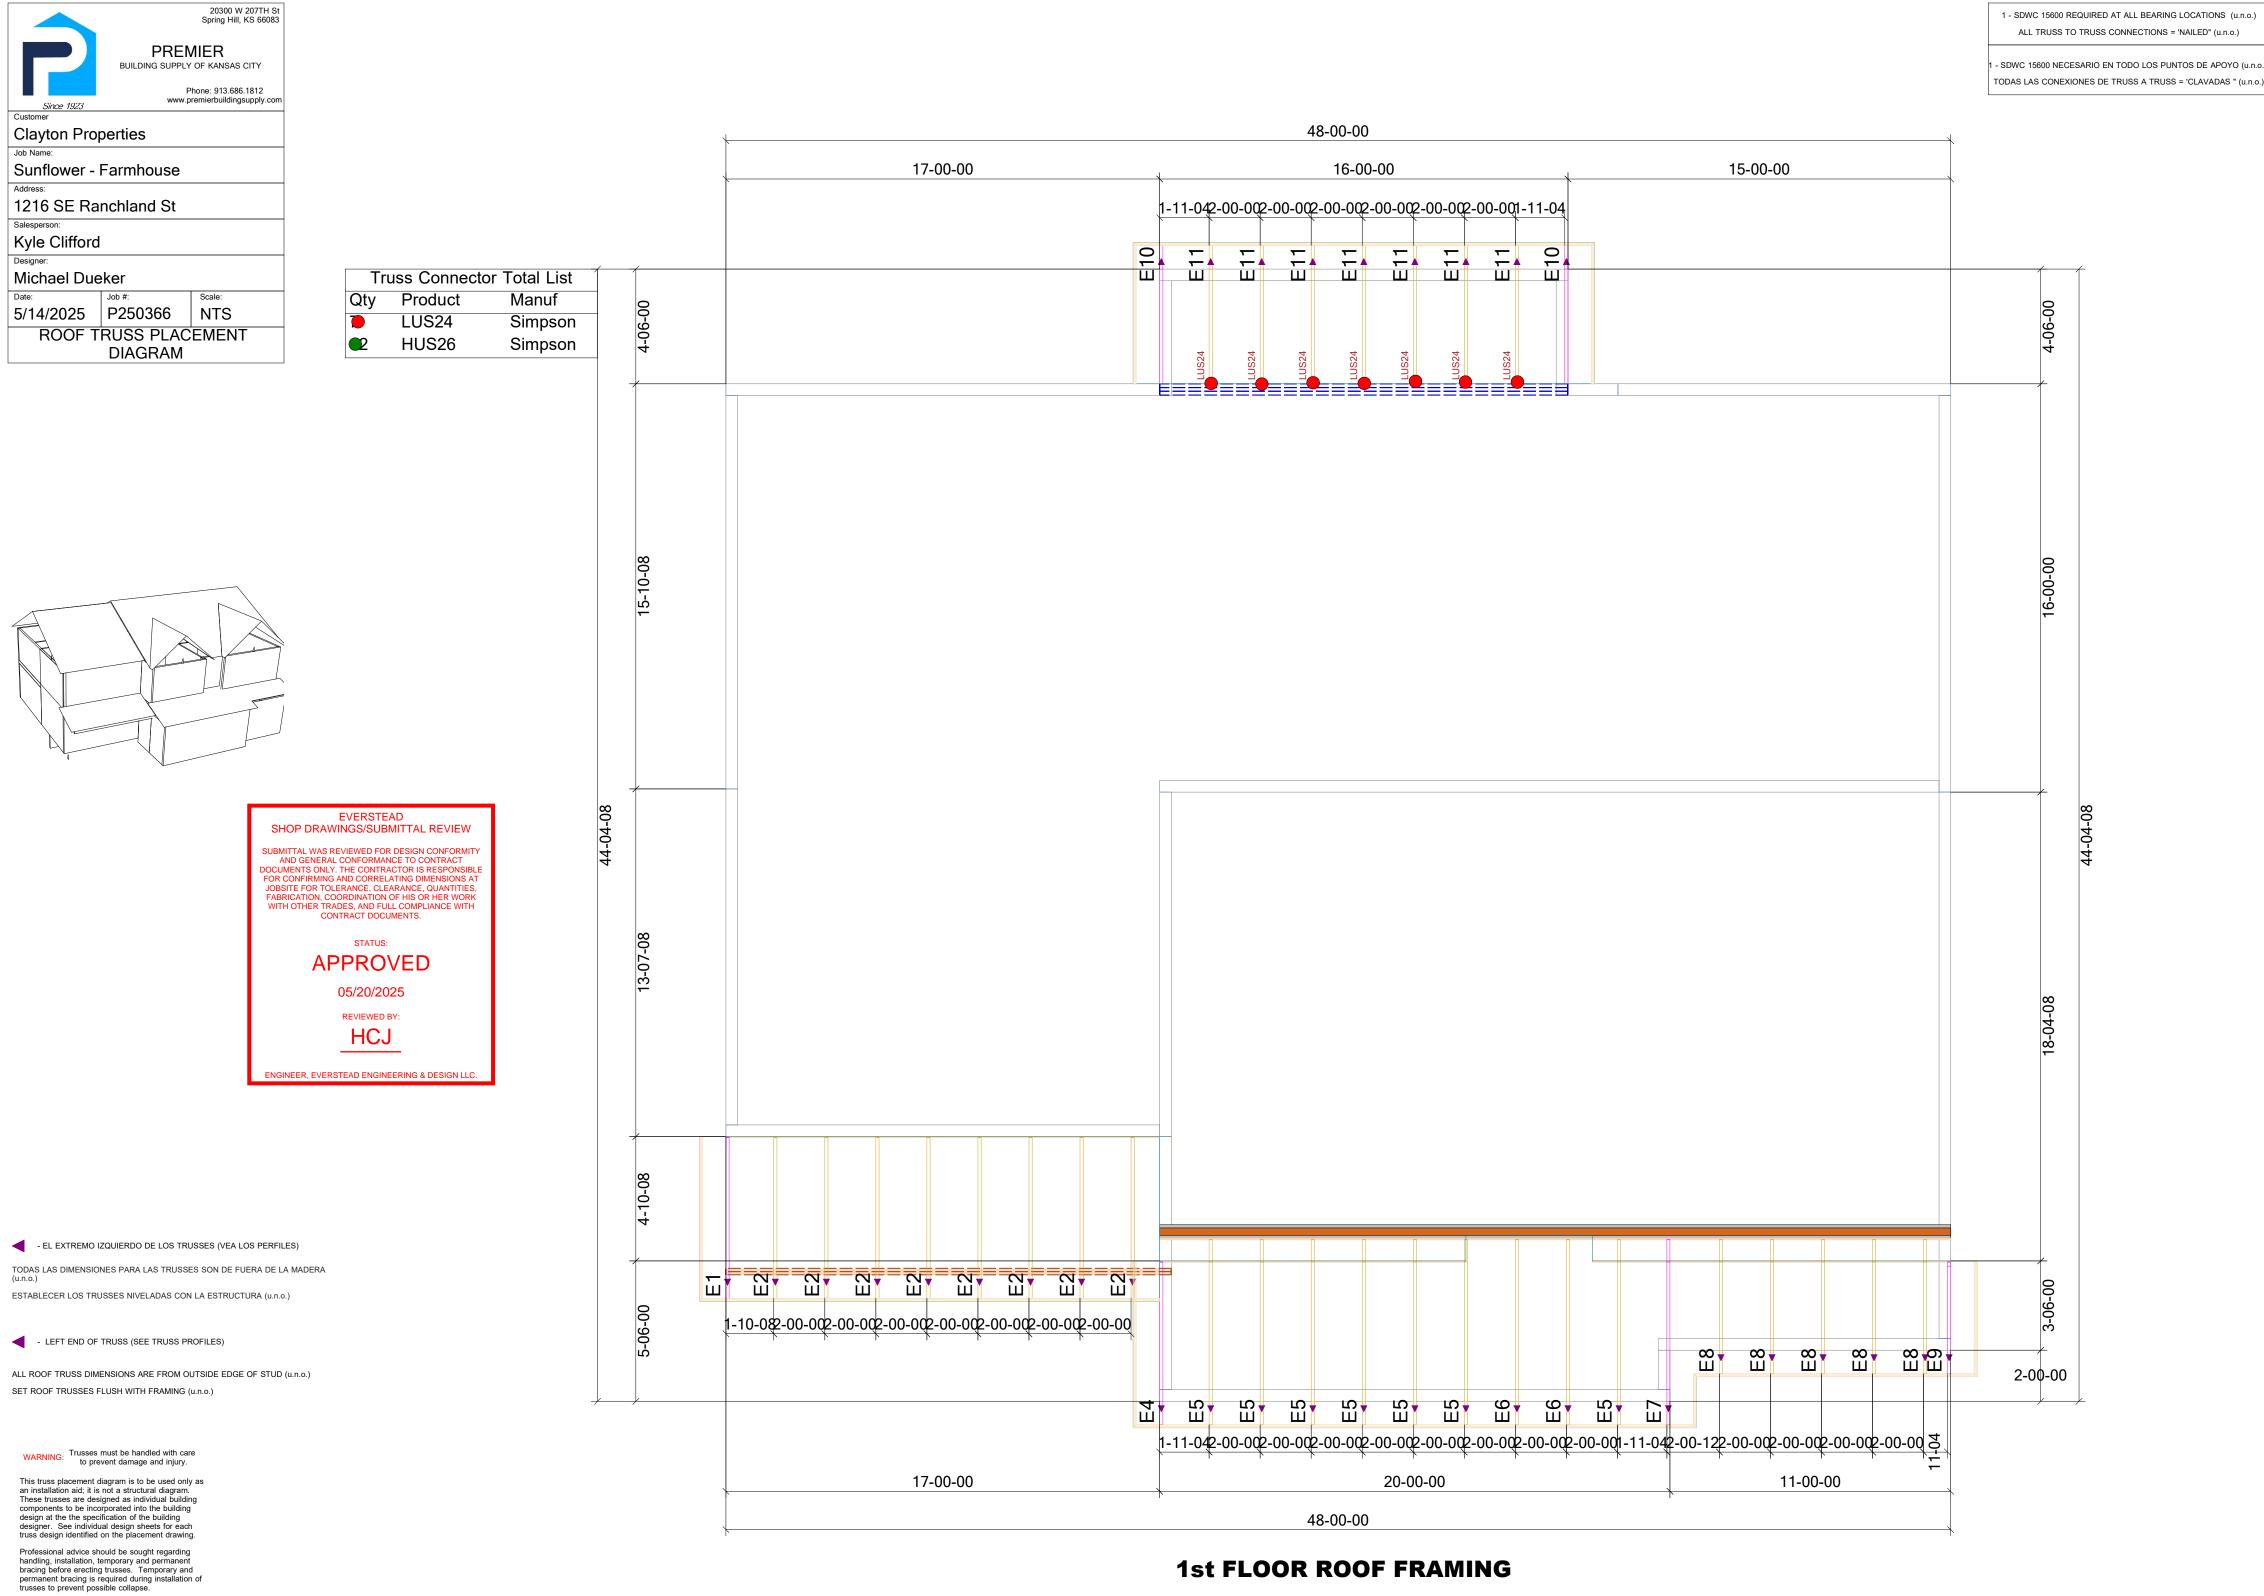

For general guidance regarding bracing, consult "BCSI-06" available jointly from WTCA & TPI.

Premier Building Supply must be notified of any issues requiring a back charge prior to any work being done. Premier Building Supply reserves the right to use it's service staff in lieu of being back charged.

1st FLOOR ROOF FRAMING

1 - SDWC 15600 REQUIRED AT ALL BEARING LOCATIONS (u.n.o.) ALL TRUSS TO TRUSS CONNECTIONS = 'NAILED" (u.n.o.)

- SDWC 15600 NECESARIO EN TODO LOS PUNTOS DE APOYO (u.n.o.)