

NOTE:LAYOUT IS ON PRINT 9

EXISTING CABLES ARE NOT SHOWN FOR PRINT CLARITY, CALL FOR LOCATES

EXISTING CABLES

PRINT 4

FID:102637145

7 (2018) 845X
5BQ2MT-048
A,1-20
L2012,21-24
A,25-48

CABLE PLACEMENT

PRINT 4


1 (PPA) 85C
5BQ2MT-048
A,1-20
L2012,21-24
A,25-48

PRINT 4

3 INNERDUCT1-2" (PPA) 4C

NW CHIPMAN RD

NW CHIPMAN RD

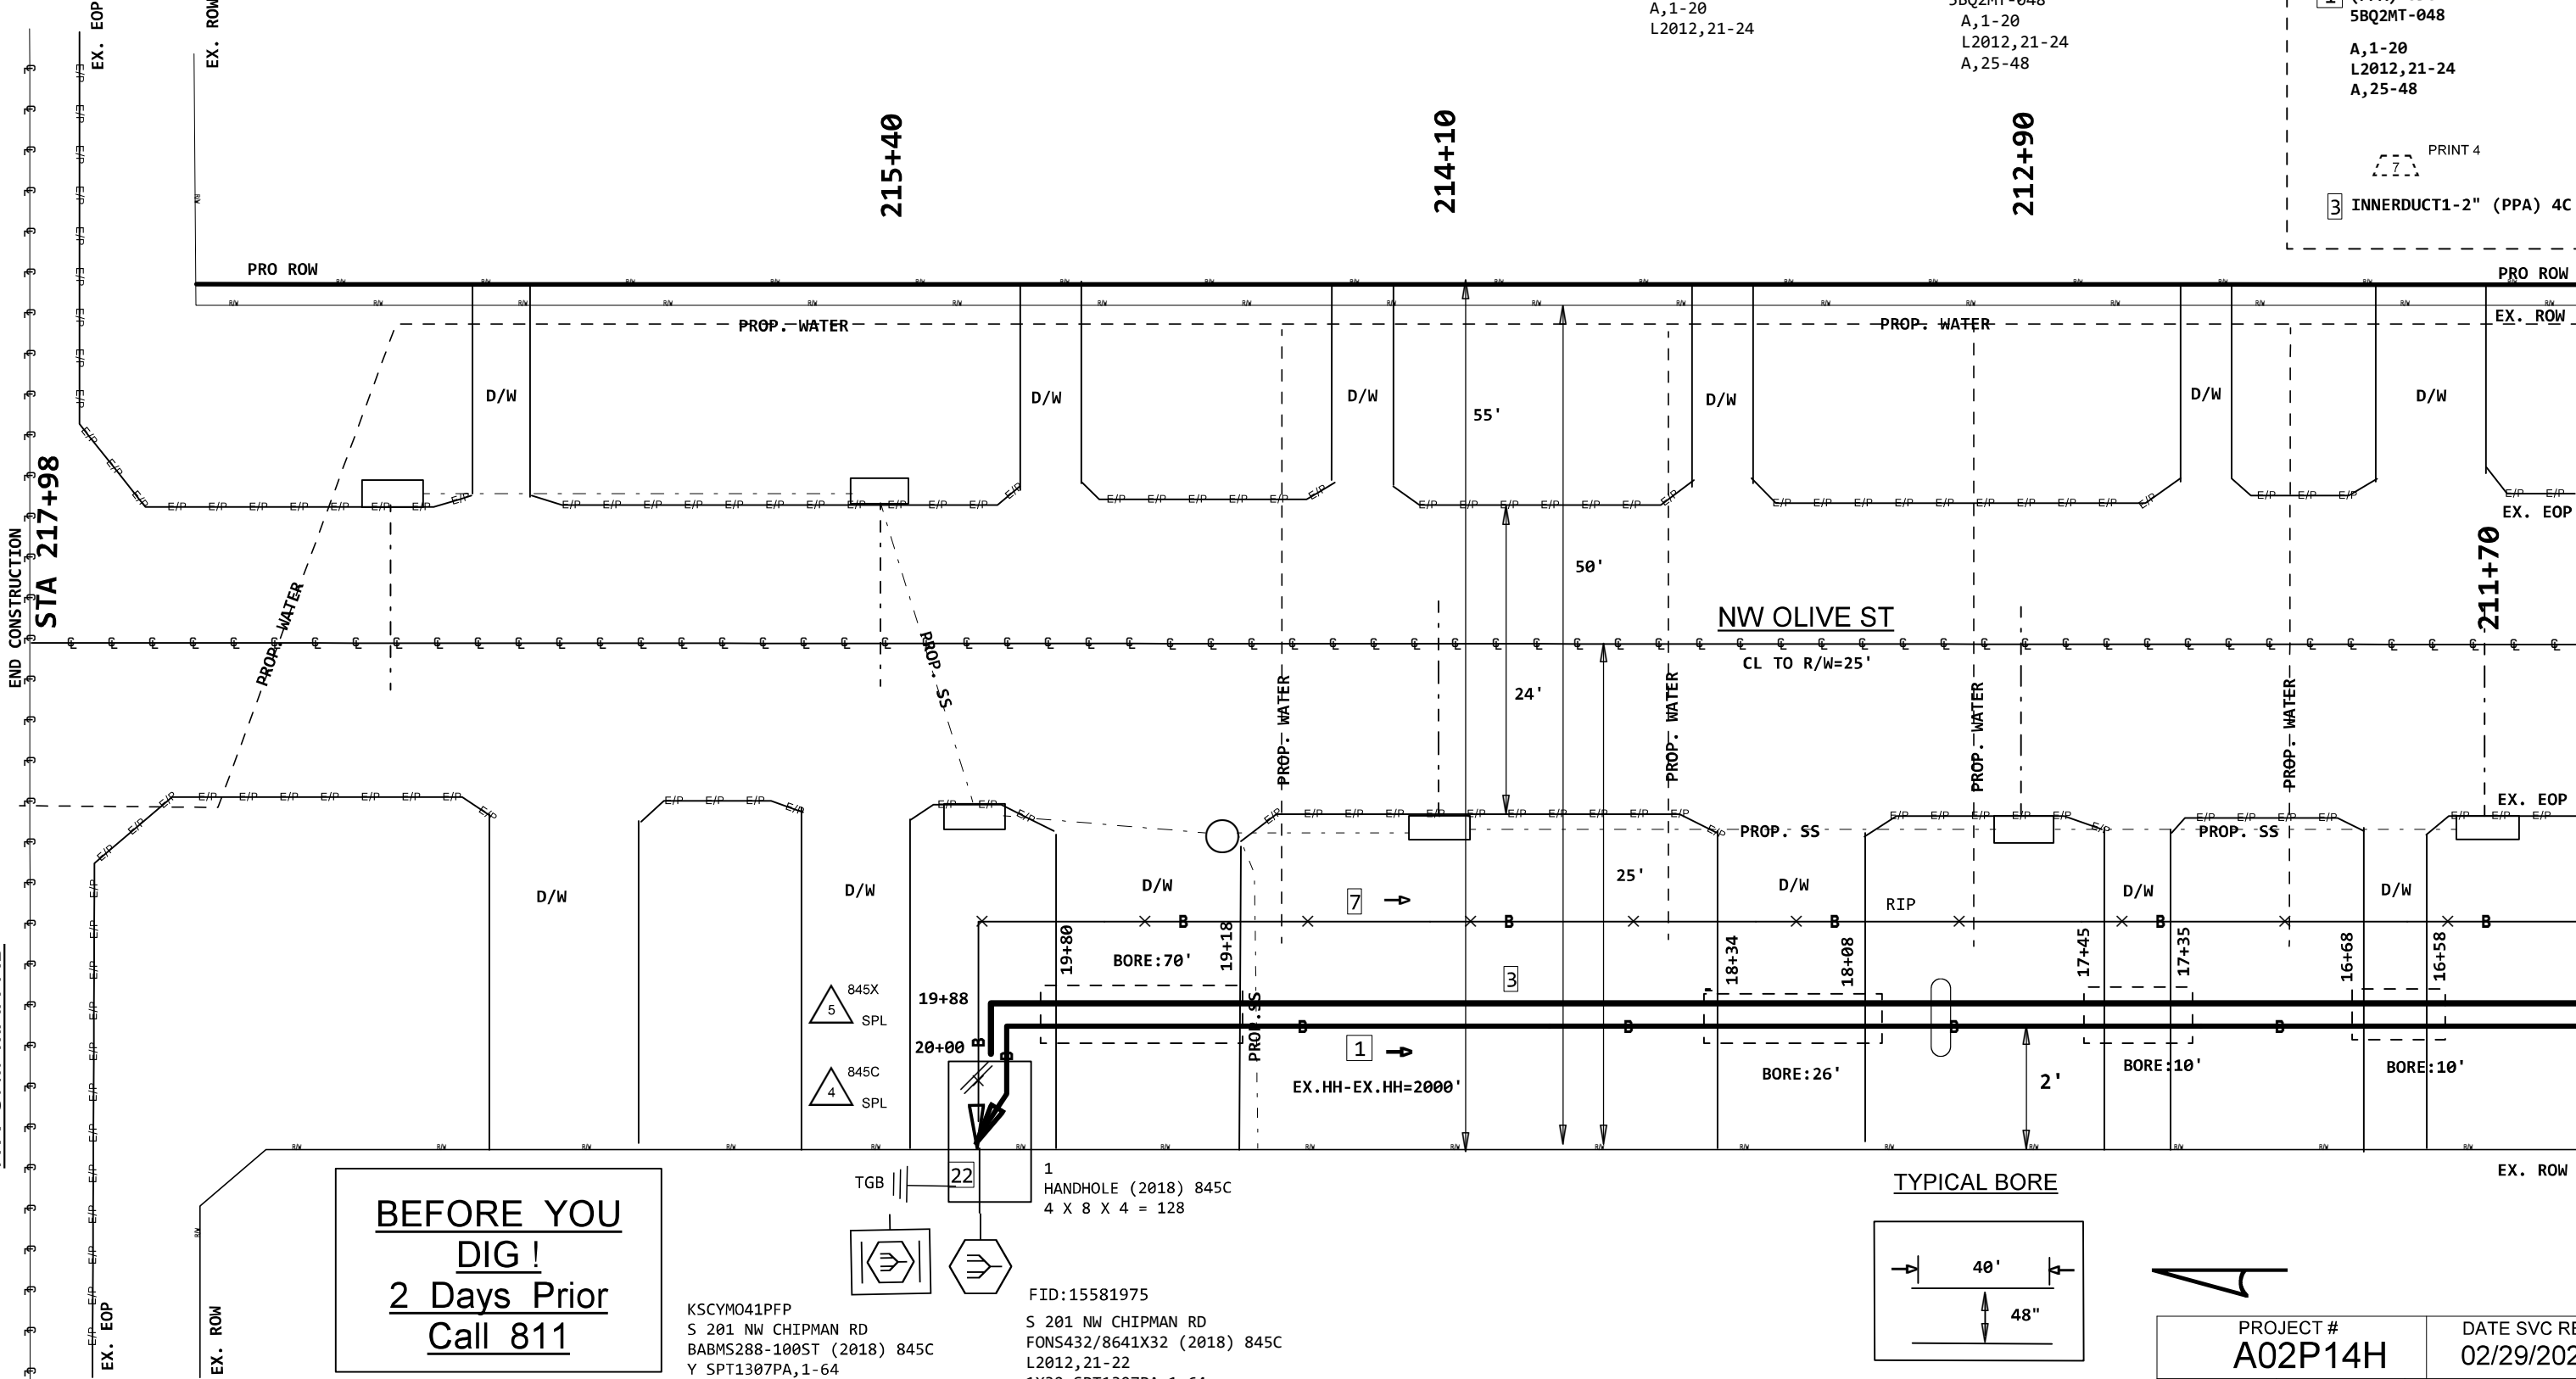


**BEFORE YOU
DIG !
2 Days Prior
Call 811**

KSCYM041PFP
S 201 NW CHIPMAN RD
BABMS288-100ST (2018) 845C
Y SPT1307PA,1-64
PON201NWC,1-288

FID:15581975
S 201 NW CHIPMAN RD
FONS432/8641X32 (2018) 845C
L2012,21-22
1X32 SPT1307PA,1-64

TYPICAL BORE

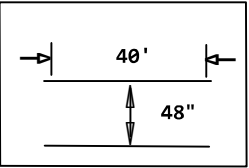

CAUTION !

LOCATION & DEPTH OF EXISTING
SUBSTRUCTURES ARE NOT GUARANTEED.
OTHER SUBSURFACE STRUCTURES NOT
SHOWN MAY EXIST.

PROJECT # A02P14H		DATE SVC REQ'D 02/29/2024	
NPANNX 816524	GEO LOC EE4160	CLLI KSCYMO41	
PRIMARY ENGR.: BUSHART, TIMOTHY P			
ENGR. ID: TB2697		PERMIT REQ'D.	N
PHONE #: 8167720475		PRINT 1 OF 11	

PRINT 3

PRINT 4


10


PRINT 4 PRINT 4

205+30



AT&T Proprietary (Internal Use Only.) Not for use or disclosure outside of AT&T companies except under written agreement.

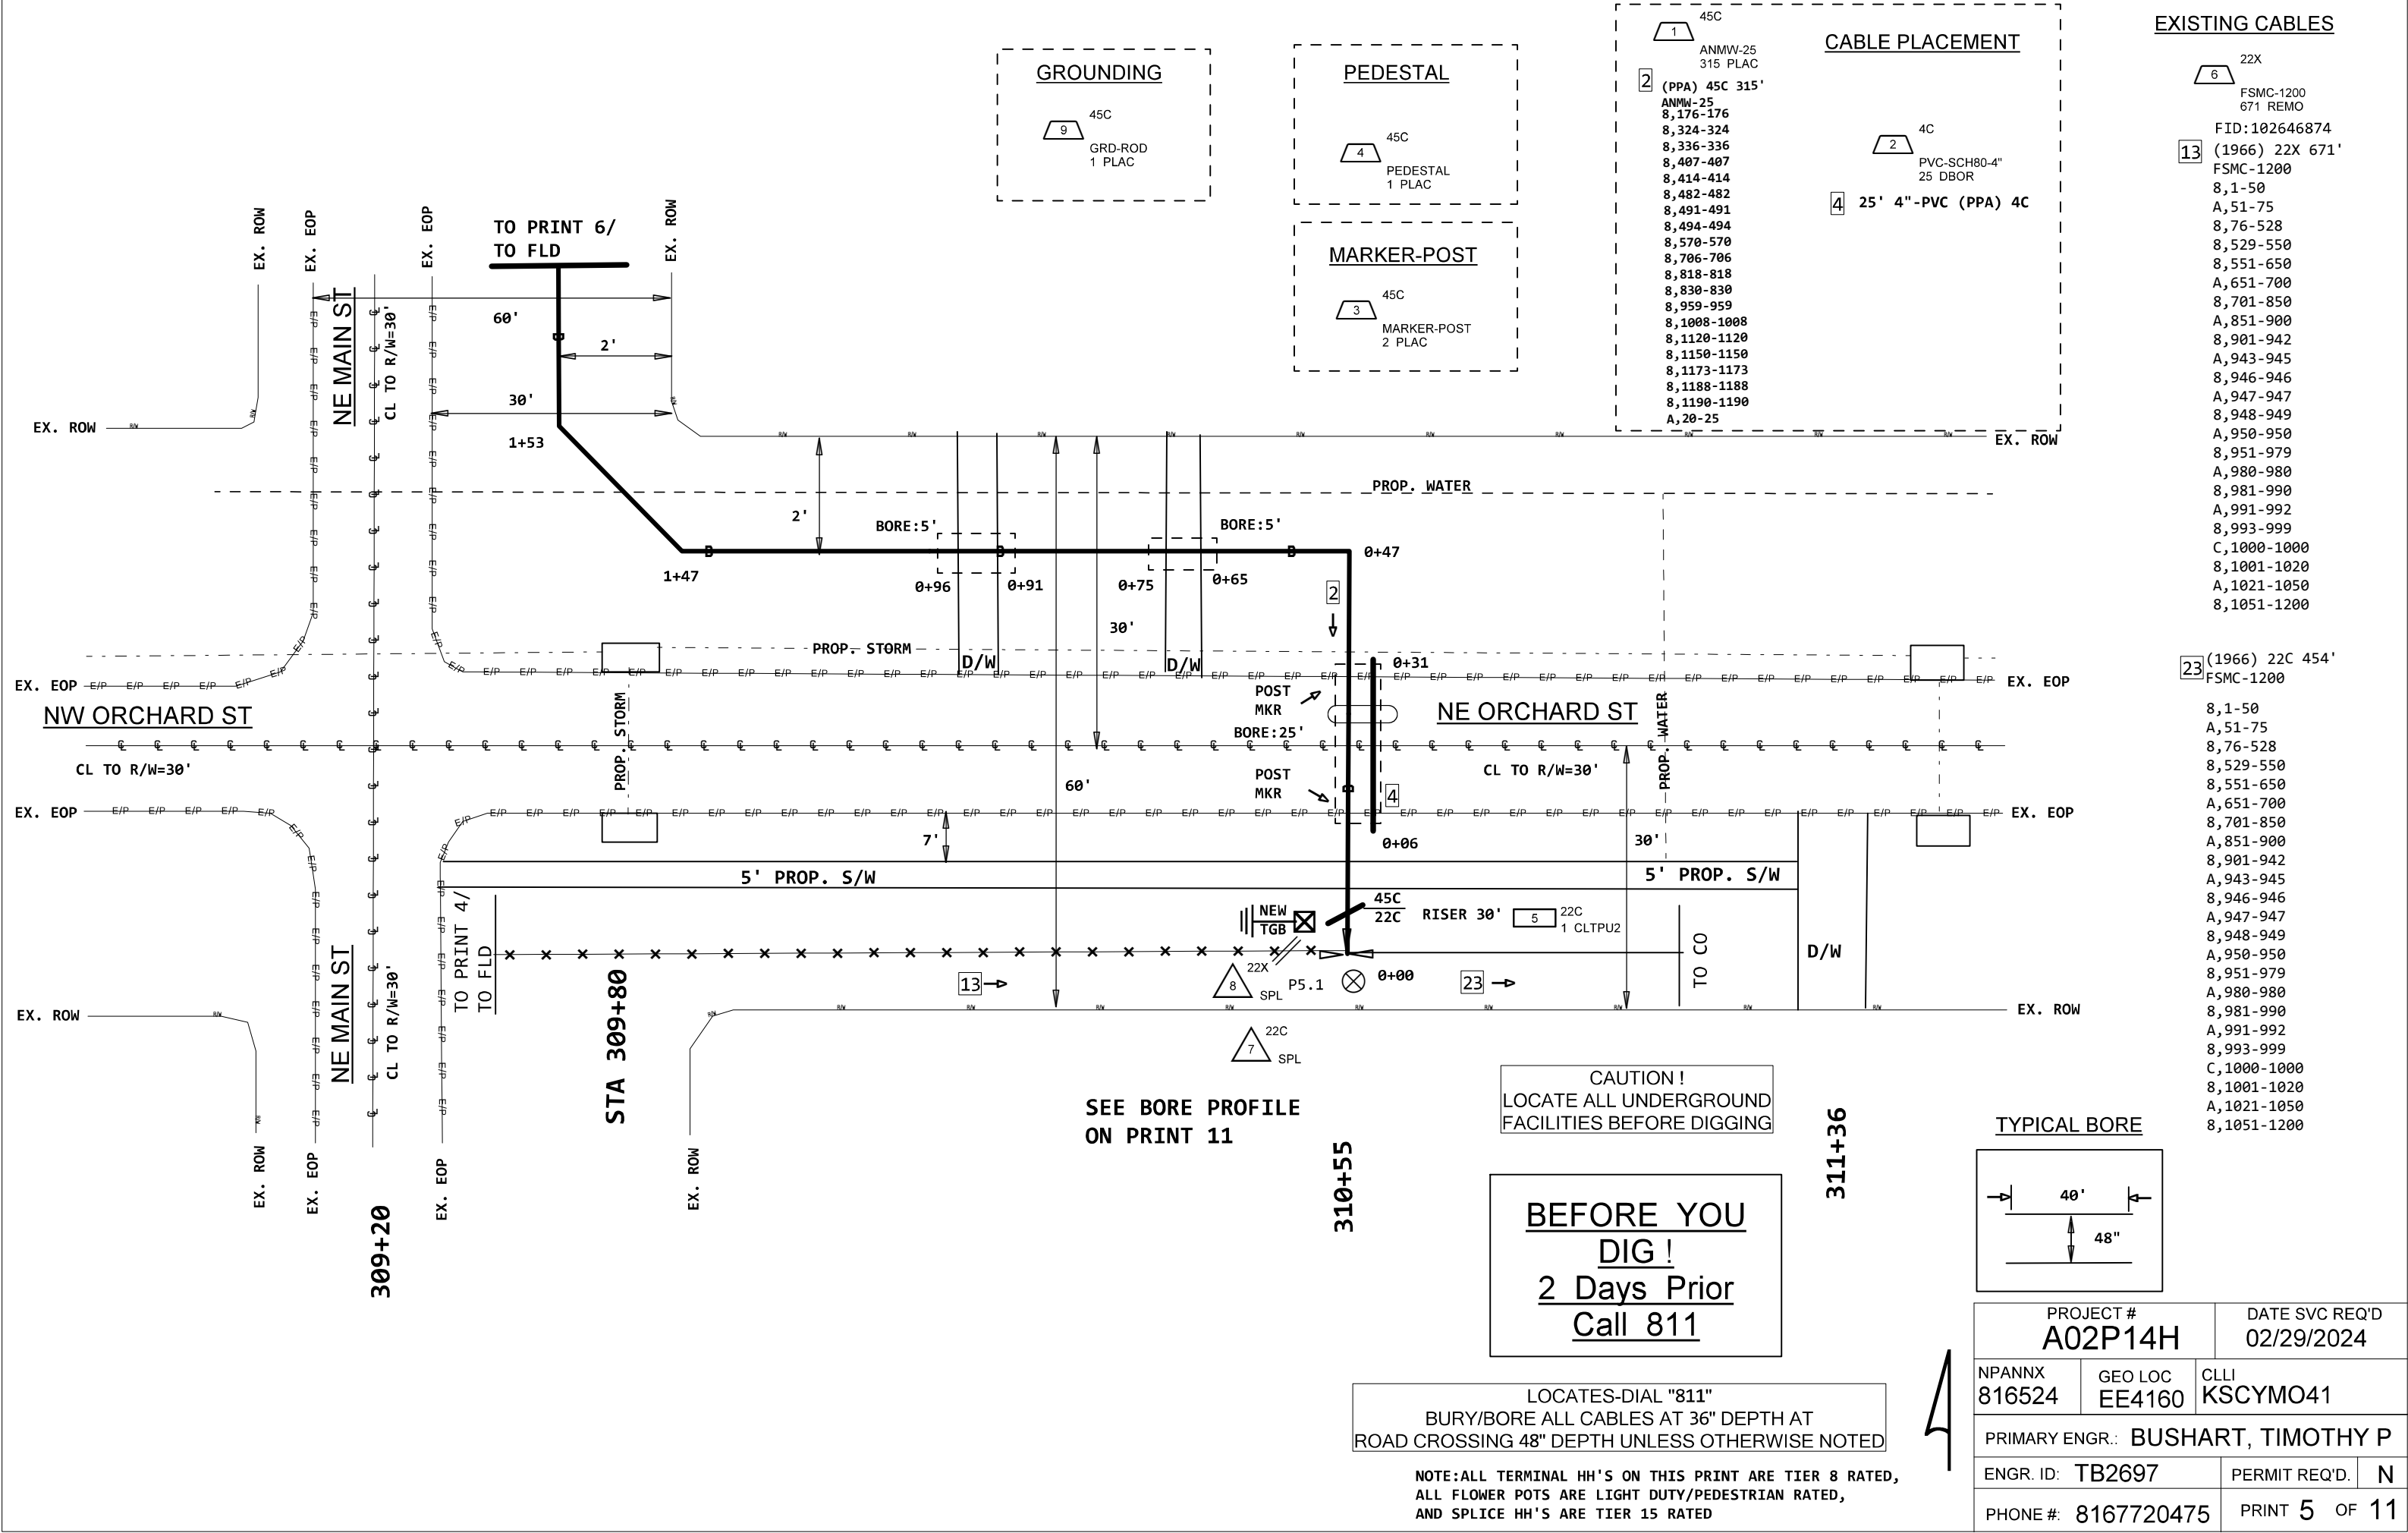

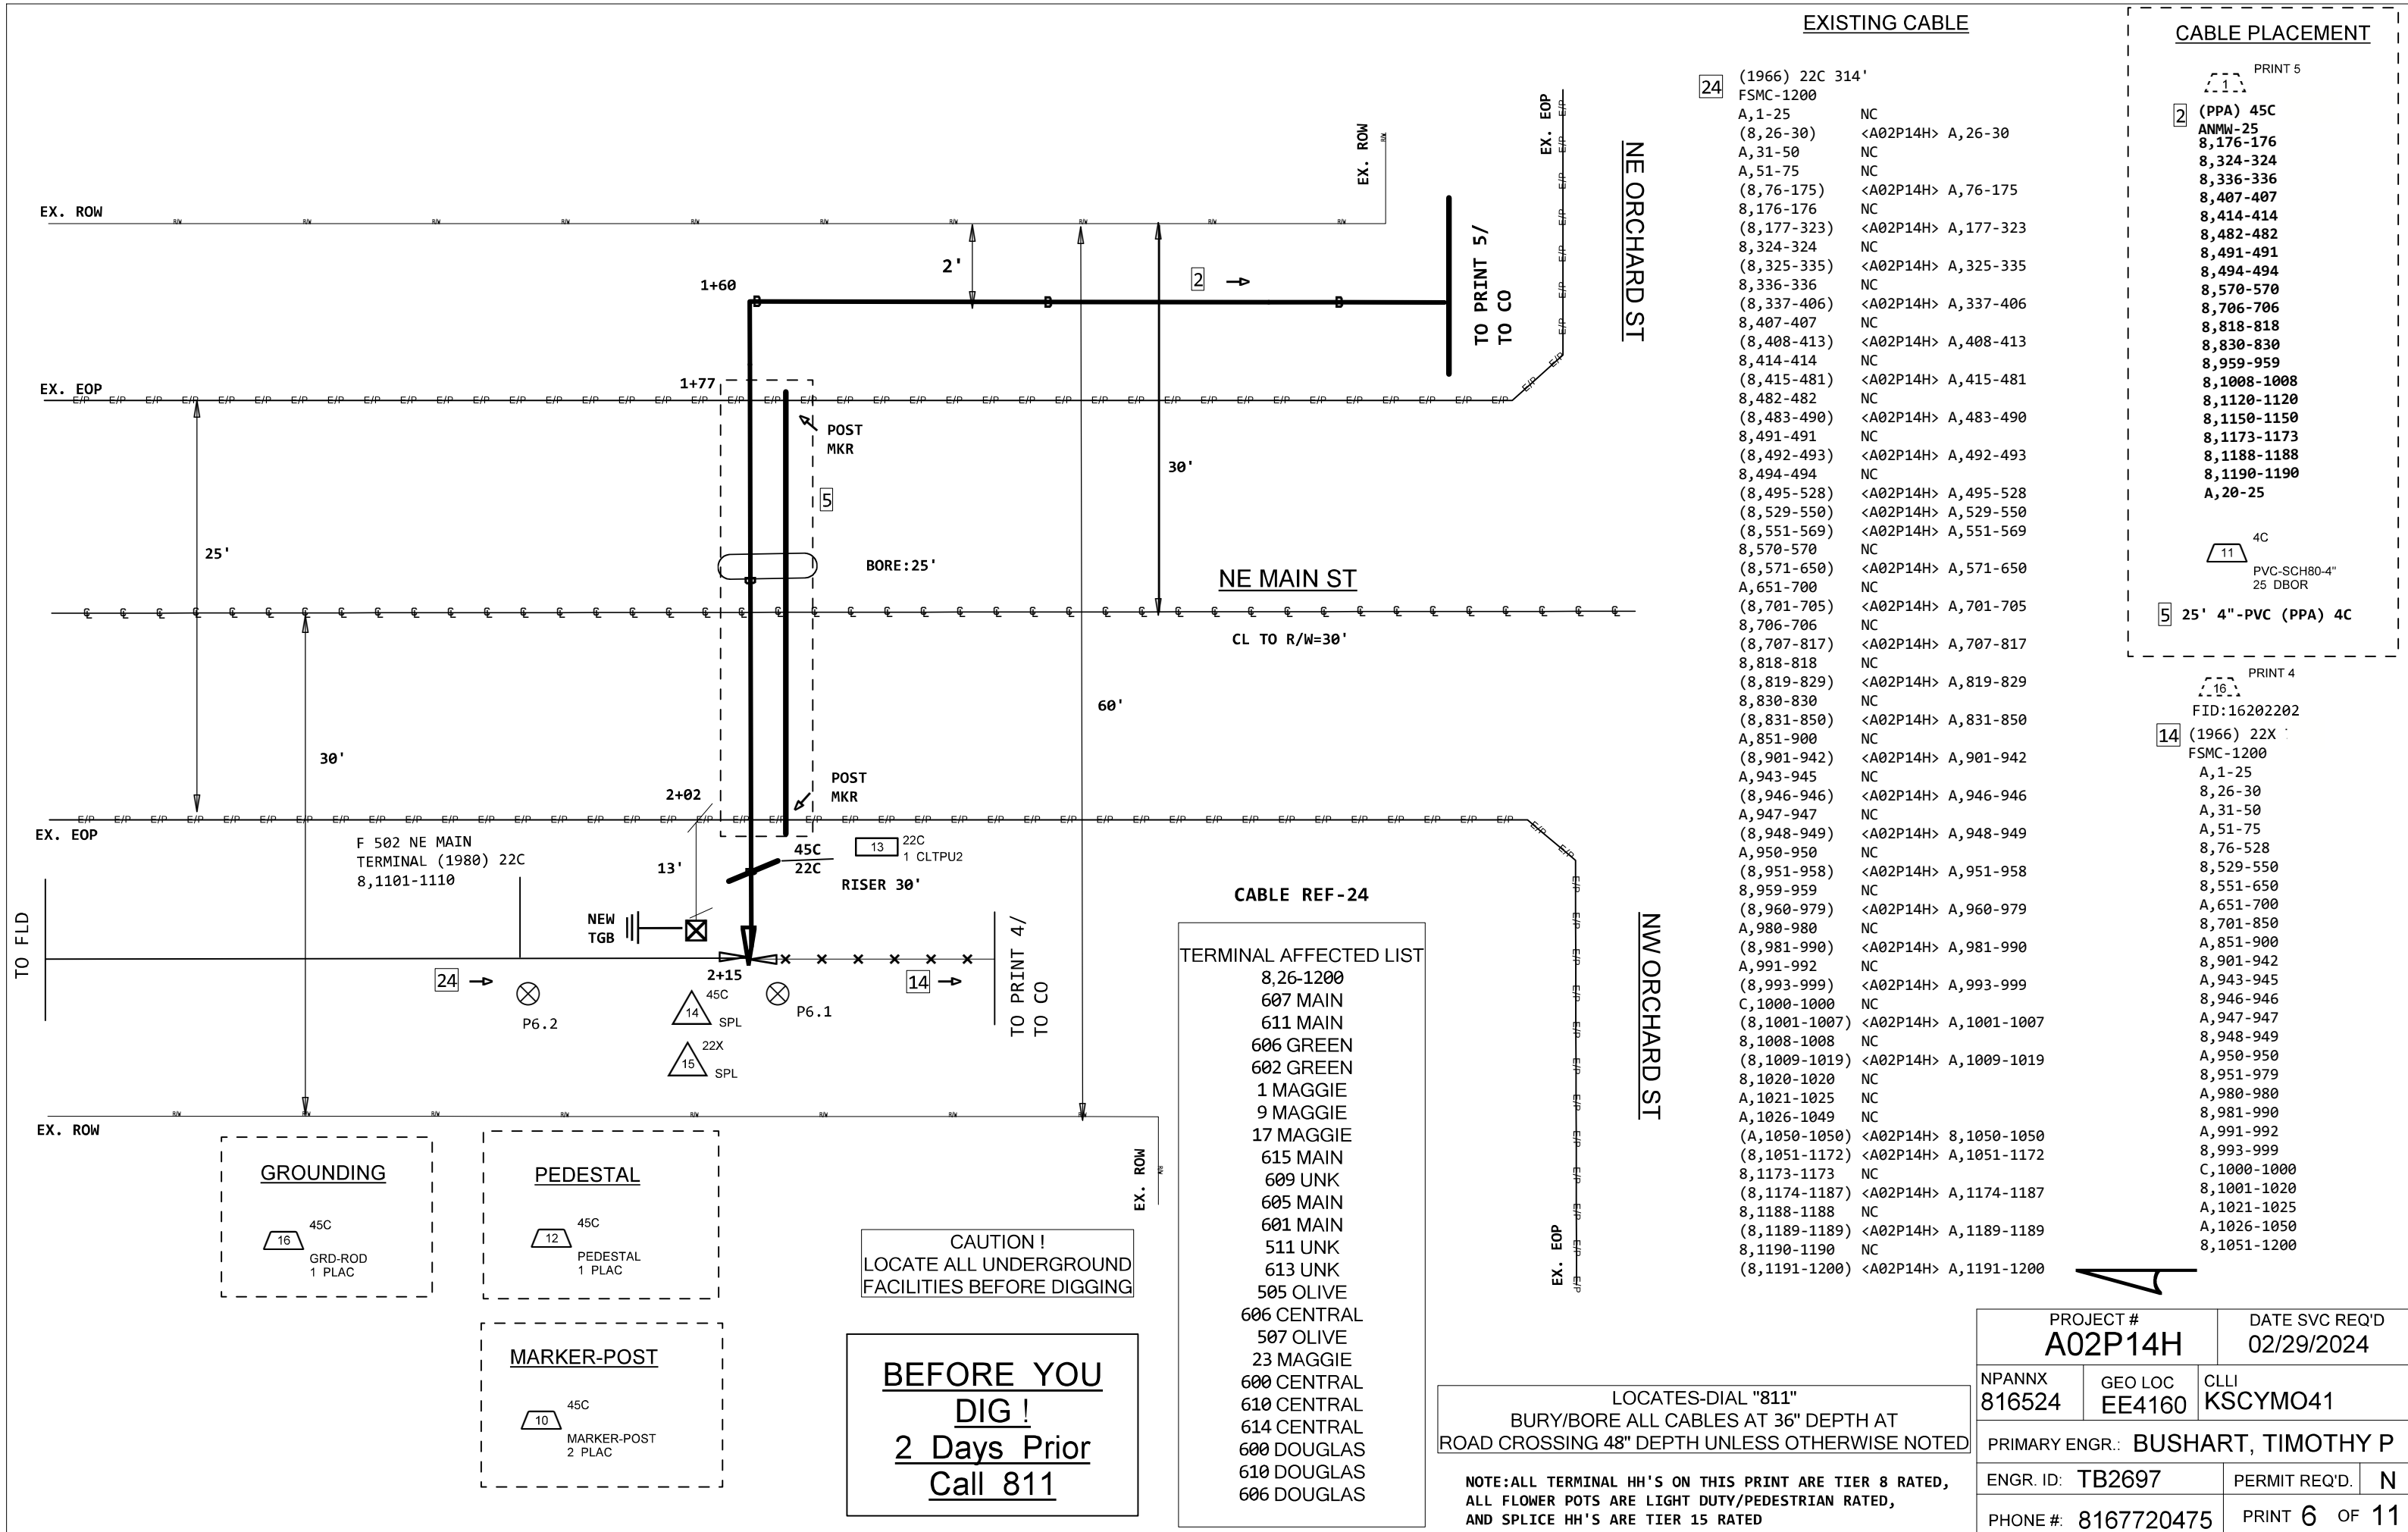



NOTE:ALL TERMINAL HH'S ON THIS PRINT ARE TIER 8 RATED,
ALL FLOWER POTS ARE LIGHT DUTY/PEDESTRIAN RATED,
AND SPLICE HH'S ARE TIER 15 RATED

EXISTING CABLES

PRINT 3

FID:98363060

21 (1966) 22X :
BKTS-50
8,801-850

612 NW OLIVE
TERMINAL (1980) 22X
8,801-850

P8.6

608 NW OLIVE
TERMINAL (1980) 22X
A,1-1

P8.5

604 NW OLIVE
TERMINAL (1980) 22X
8,801-850

P8.4

600 NW OLIVE
TERMINAL (1980) 22X
8,801-850

P8.3

506 NW OLIVE
TERMINAL (1980) 22X
8,801-850

P8.2

P8.1

NW OLIVE ST

CL TO R/W=30'

TO PRINT 2/
TO CO

PROJECT # A02P14H		DATE SVC REQ'D 02/29/2024	
NPANNX 816524	GEO LOC EE4160	CLLI KSCYMO41	
PRIMARY ENGR.: BUSHART, TIMOTHY P			
ENGR. ID: TB2697		PERMIT REQ'D.	N
PHONE #: 8167720475		PRINT 8 OF 11	



1 845C
1 READY

02/29/2024

CONSTRUCTION NOTES:

1. ADHERE TO ALL AT&T SAFETY POLICIES AND PRACTICES - WORK SAFE SYSTEM DATED 7/2005.

2. US APPROVED TRAFFIC CONTROL IN ALL AREAS.

SITE INFORMATION: OLIVE AND ORCHARD, LEE'S SUMMIT, MO

CO: LEE'S SUMMIT ~ 816524

FIBERS:

DRAWN BY: TELAMON
UUID: GC6219
MOBILE: 842-129-8295

**BEFORE YOU
DIG !
2 Days Prior
Call 811**

CAUTION !
LOCATE ALL UNDERGROUND
FACILITIES BEFORE DIGGING


NOTE:ALL TERMINAL HH'S ON THIS PRINT ARE TIER 8 RATED,
ALL FLOWER POTS ARE LIGHT DUTY/PEDESTRIAN RATED,
AND SPLICE HH'S ARE TIER 15 RATED

LOCATES-DIAL "811"
BURY/BORE ALL CABLES AT 36" DEPTH AT
ROAD CROSSING 48" DEPTH UNLESS OTHERWISE NOTED


4

PROJECT # A02P14H		DATE SVC REQ'D 02/29/2024	
NPANNX 816524	GEO LOC EE4160	CLLI KSCYMO41	
PRIMARY ENGR.: BUSHART, TIMOTHY P			
ENGR. ID: TB2697		PERMIT REQ'D.	N
PHONE #: 8167720475		PRINT 9	OF 11

BORE PROFILE FOR PRINT 3

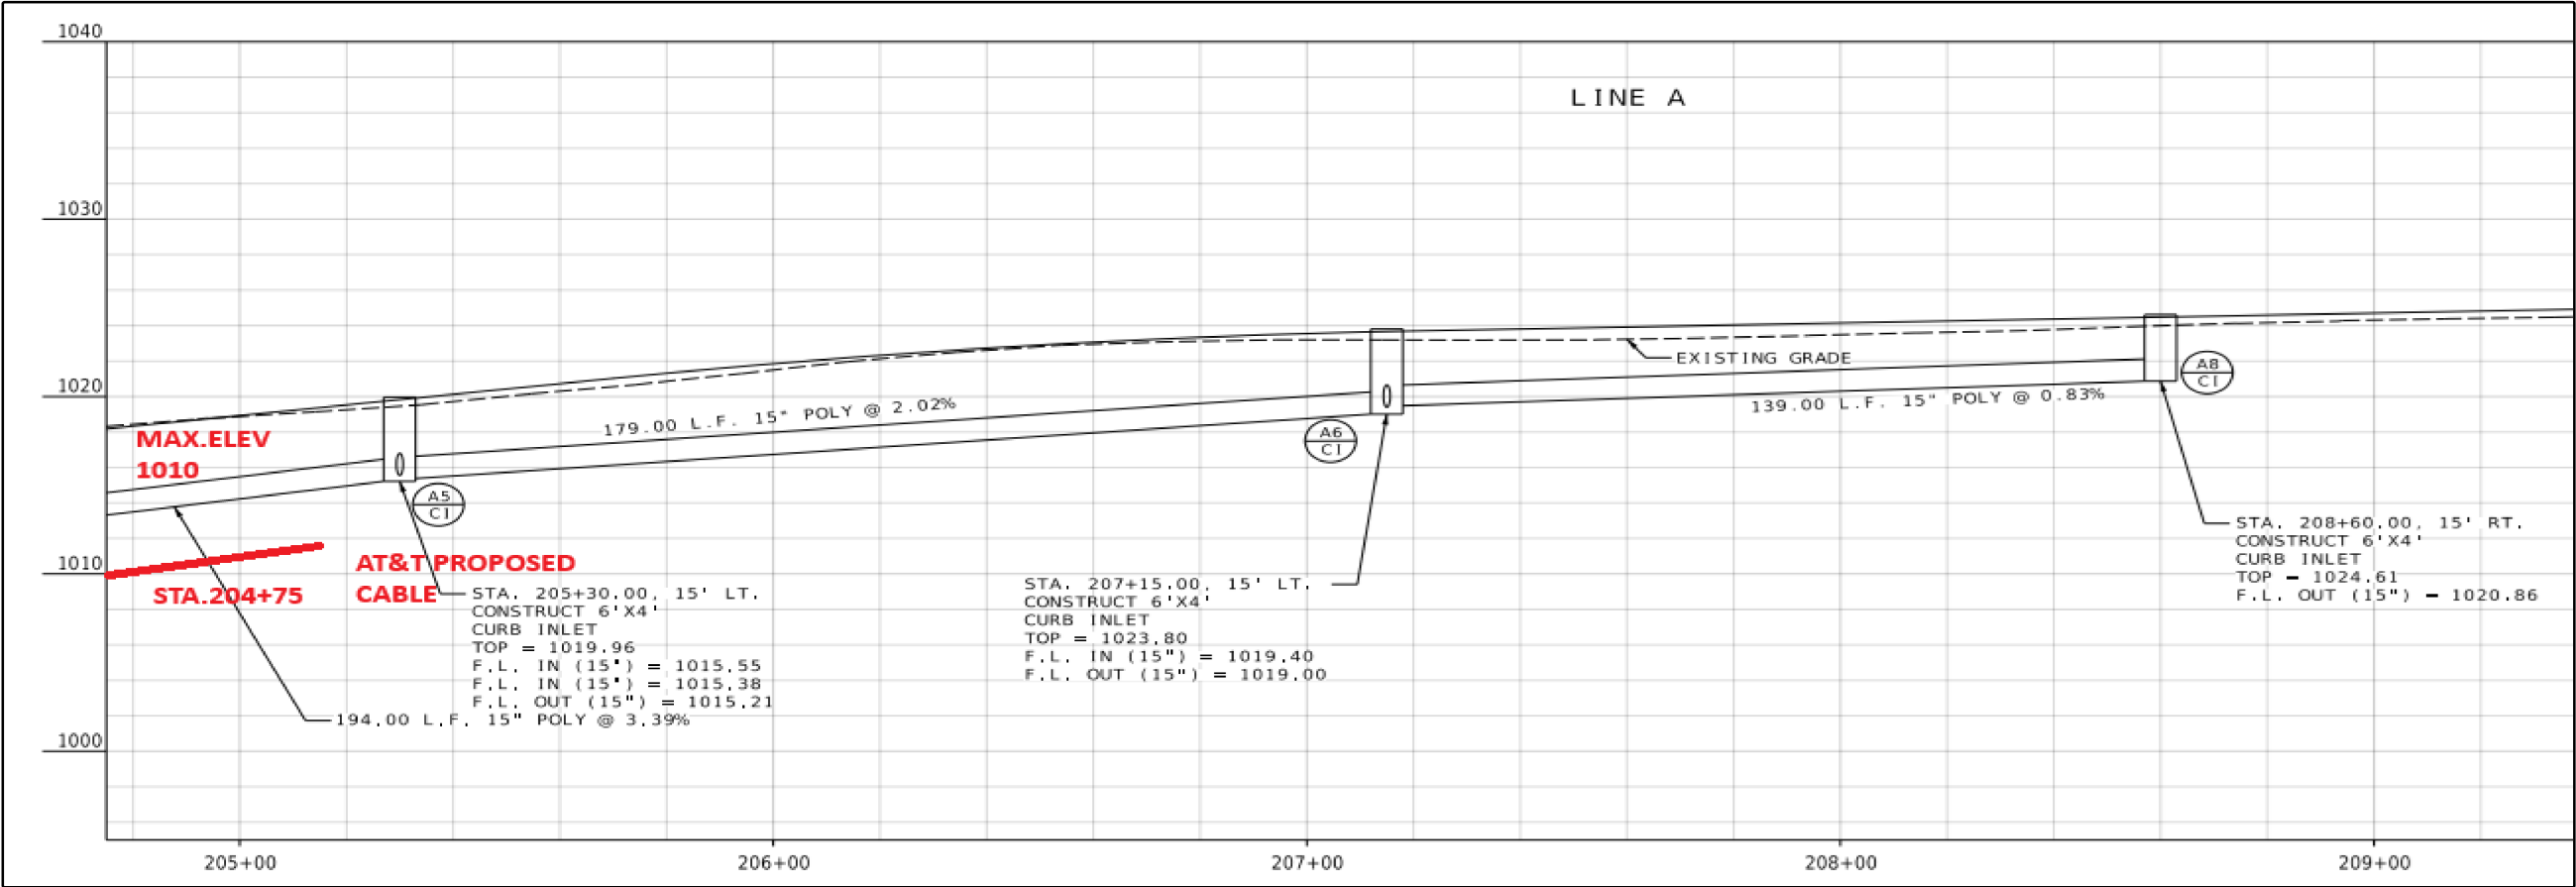


BORE PROFILE FOR PRINT 4

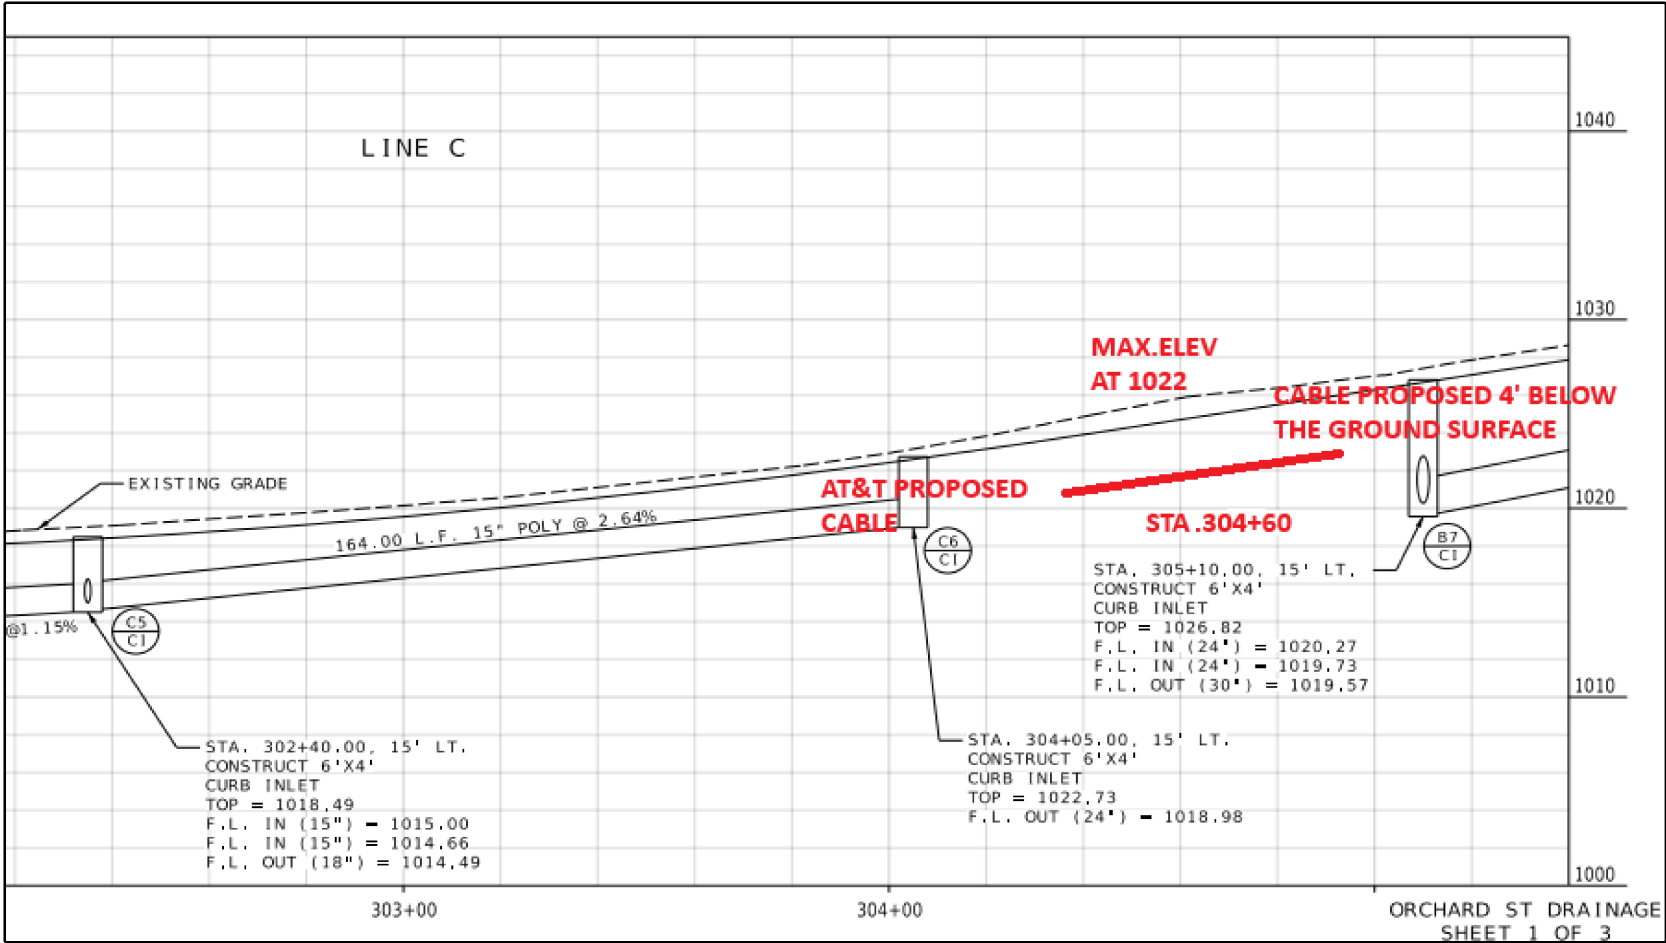


PROJECT # A02P14H		DATE SVC REQ'D 02/29/2024	
NPANNX 816524	GEO LOC EE4160	CLLI KSCYMO41	
PRIMARY ENGR.: BUSHART, TIMOTHY P			
ENGR. ID: TB2697		PERMIT REQ'D.	N
PHONE #: 8167720475		PRINT 10 OF 11	

BORE PROFILE FOR PRINT 3

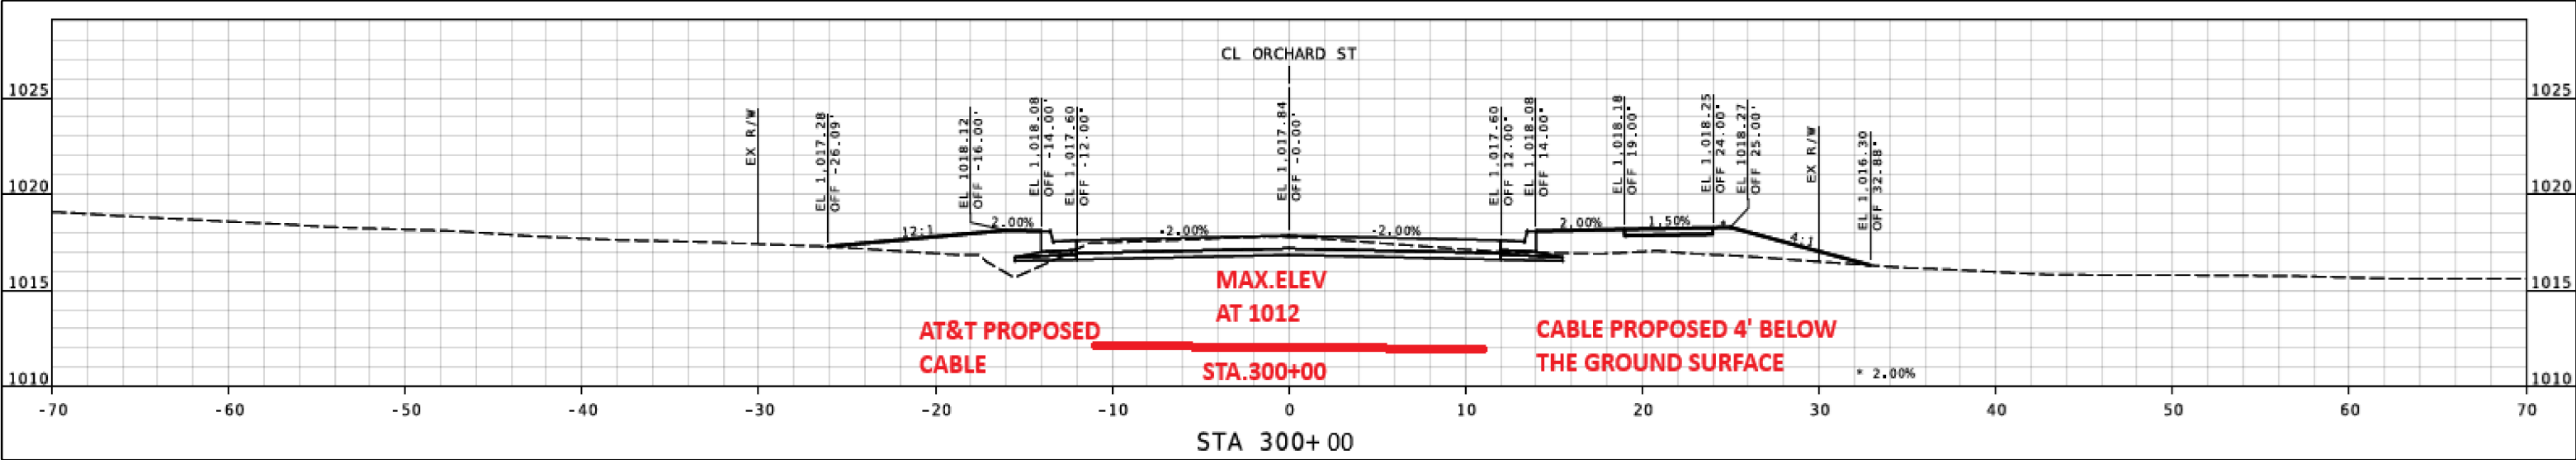

BORE PROFILE FOR PRINT 5

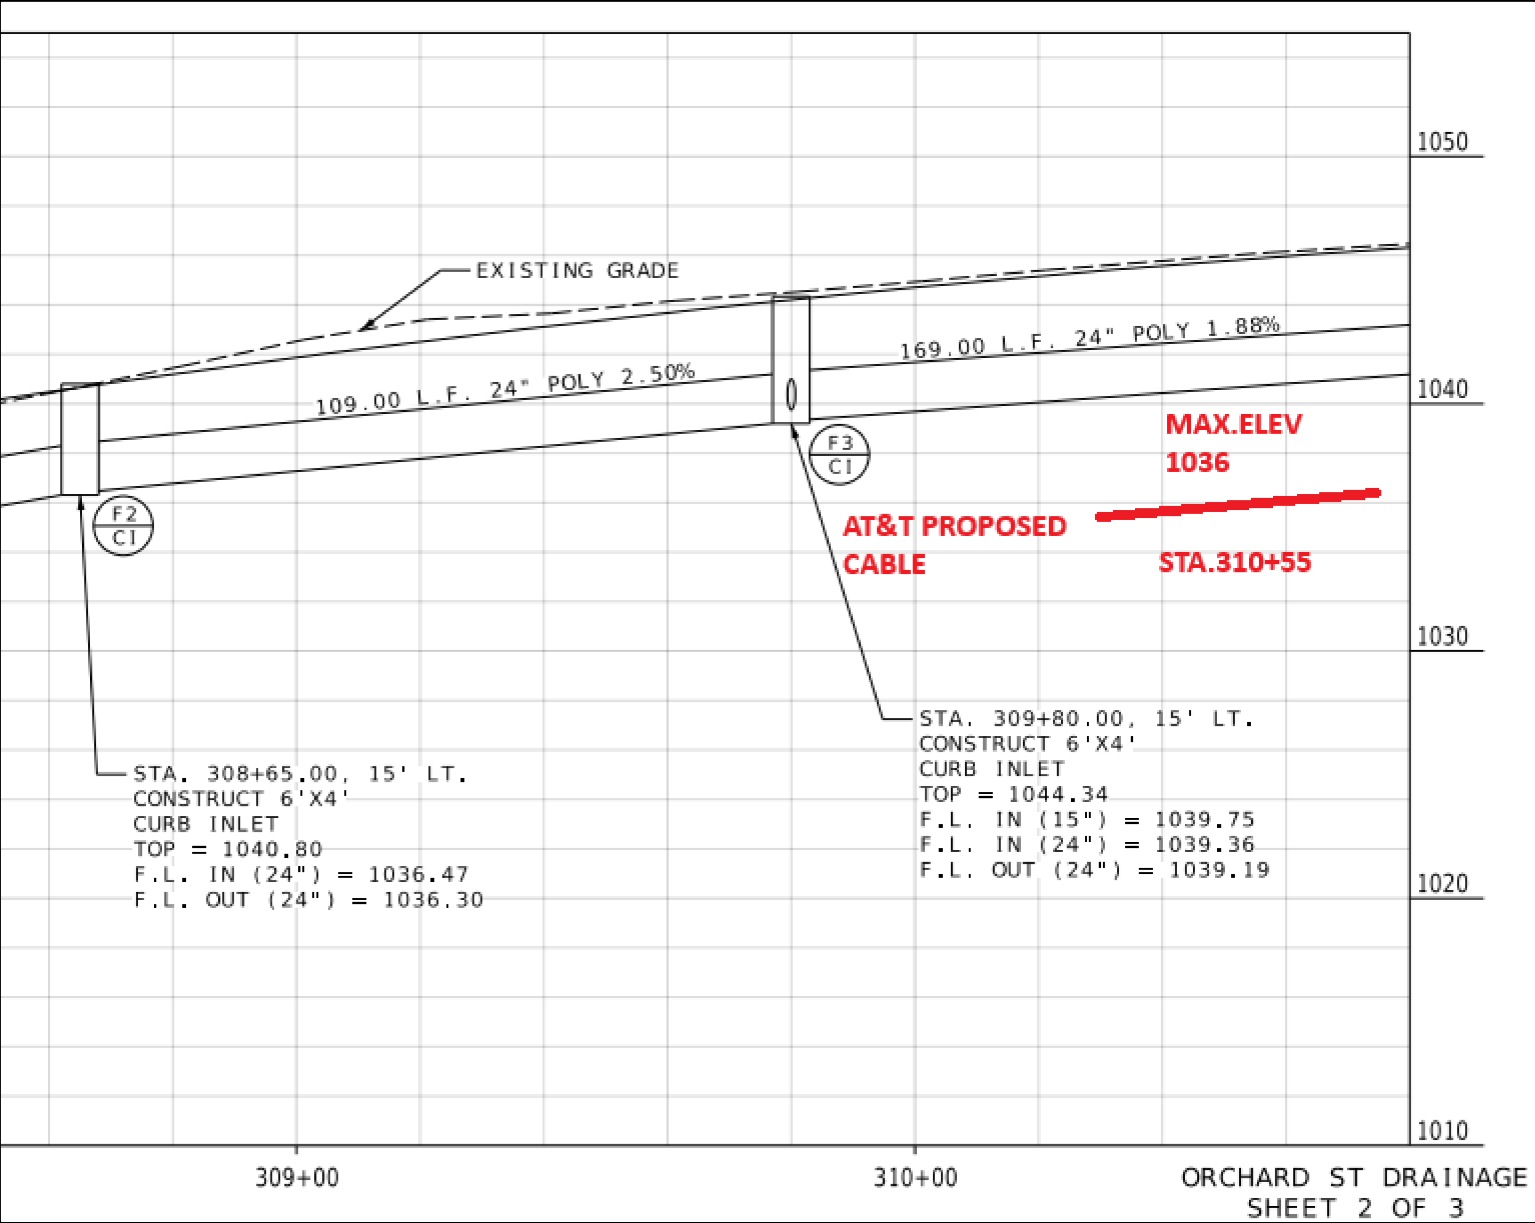

PROJECT # A02P14H		DATE SVC REQ'D 02/29/2024	
NPANNX 816524	GEO LOC EE4160	CLLI KSCYMO41	
PRIMARY ENGR.: BUSHART, TIMOTHY P			
ENGR. ID: TB2697		PERMIT REQ'D.	N
PHONE #: 8167720475		PRINT 11 OF 11	