


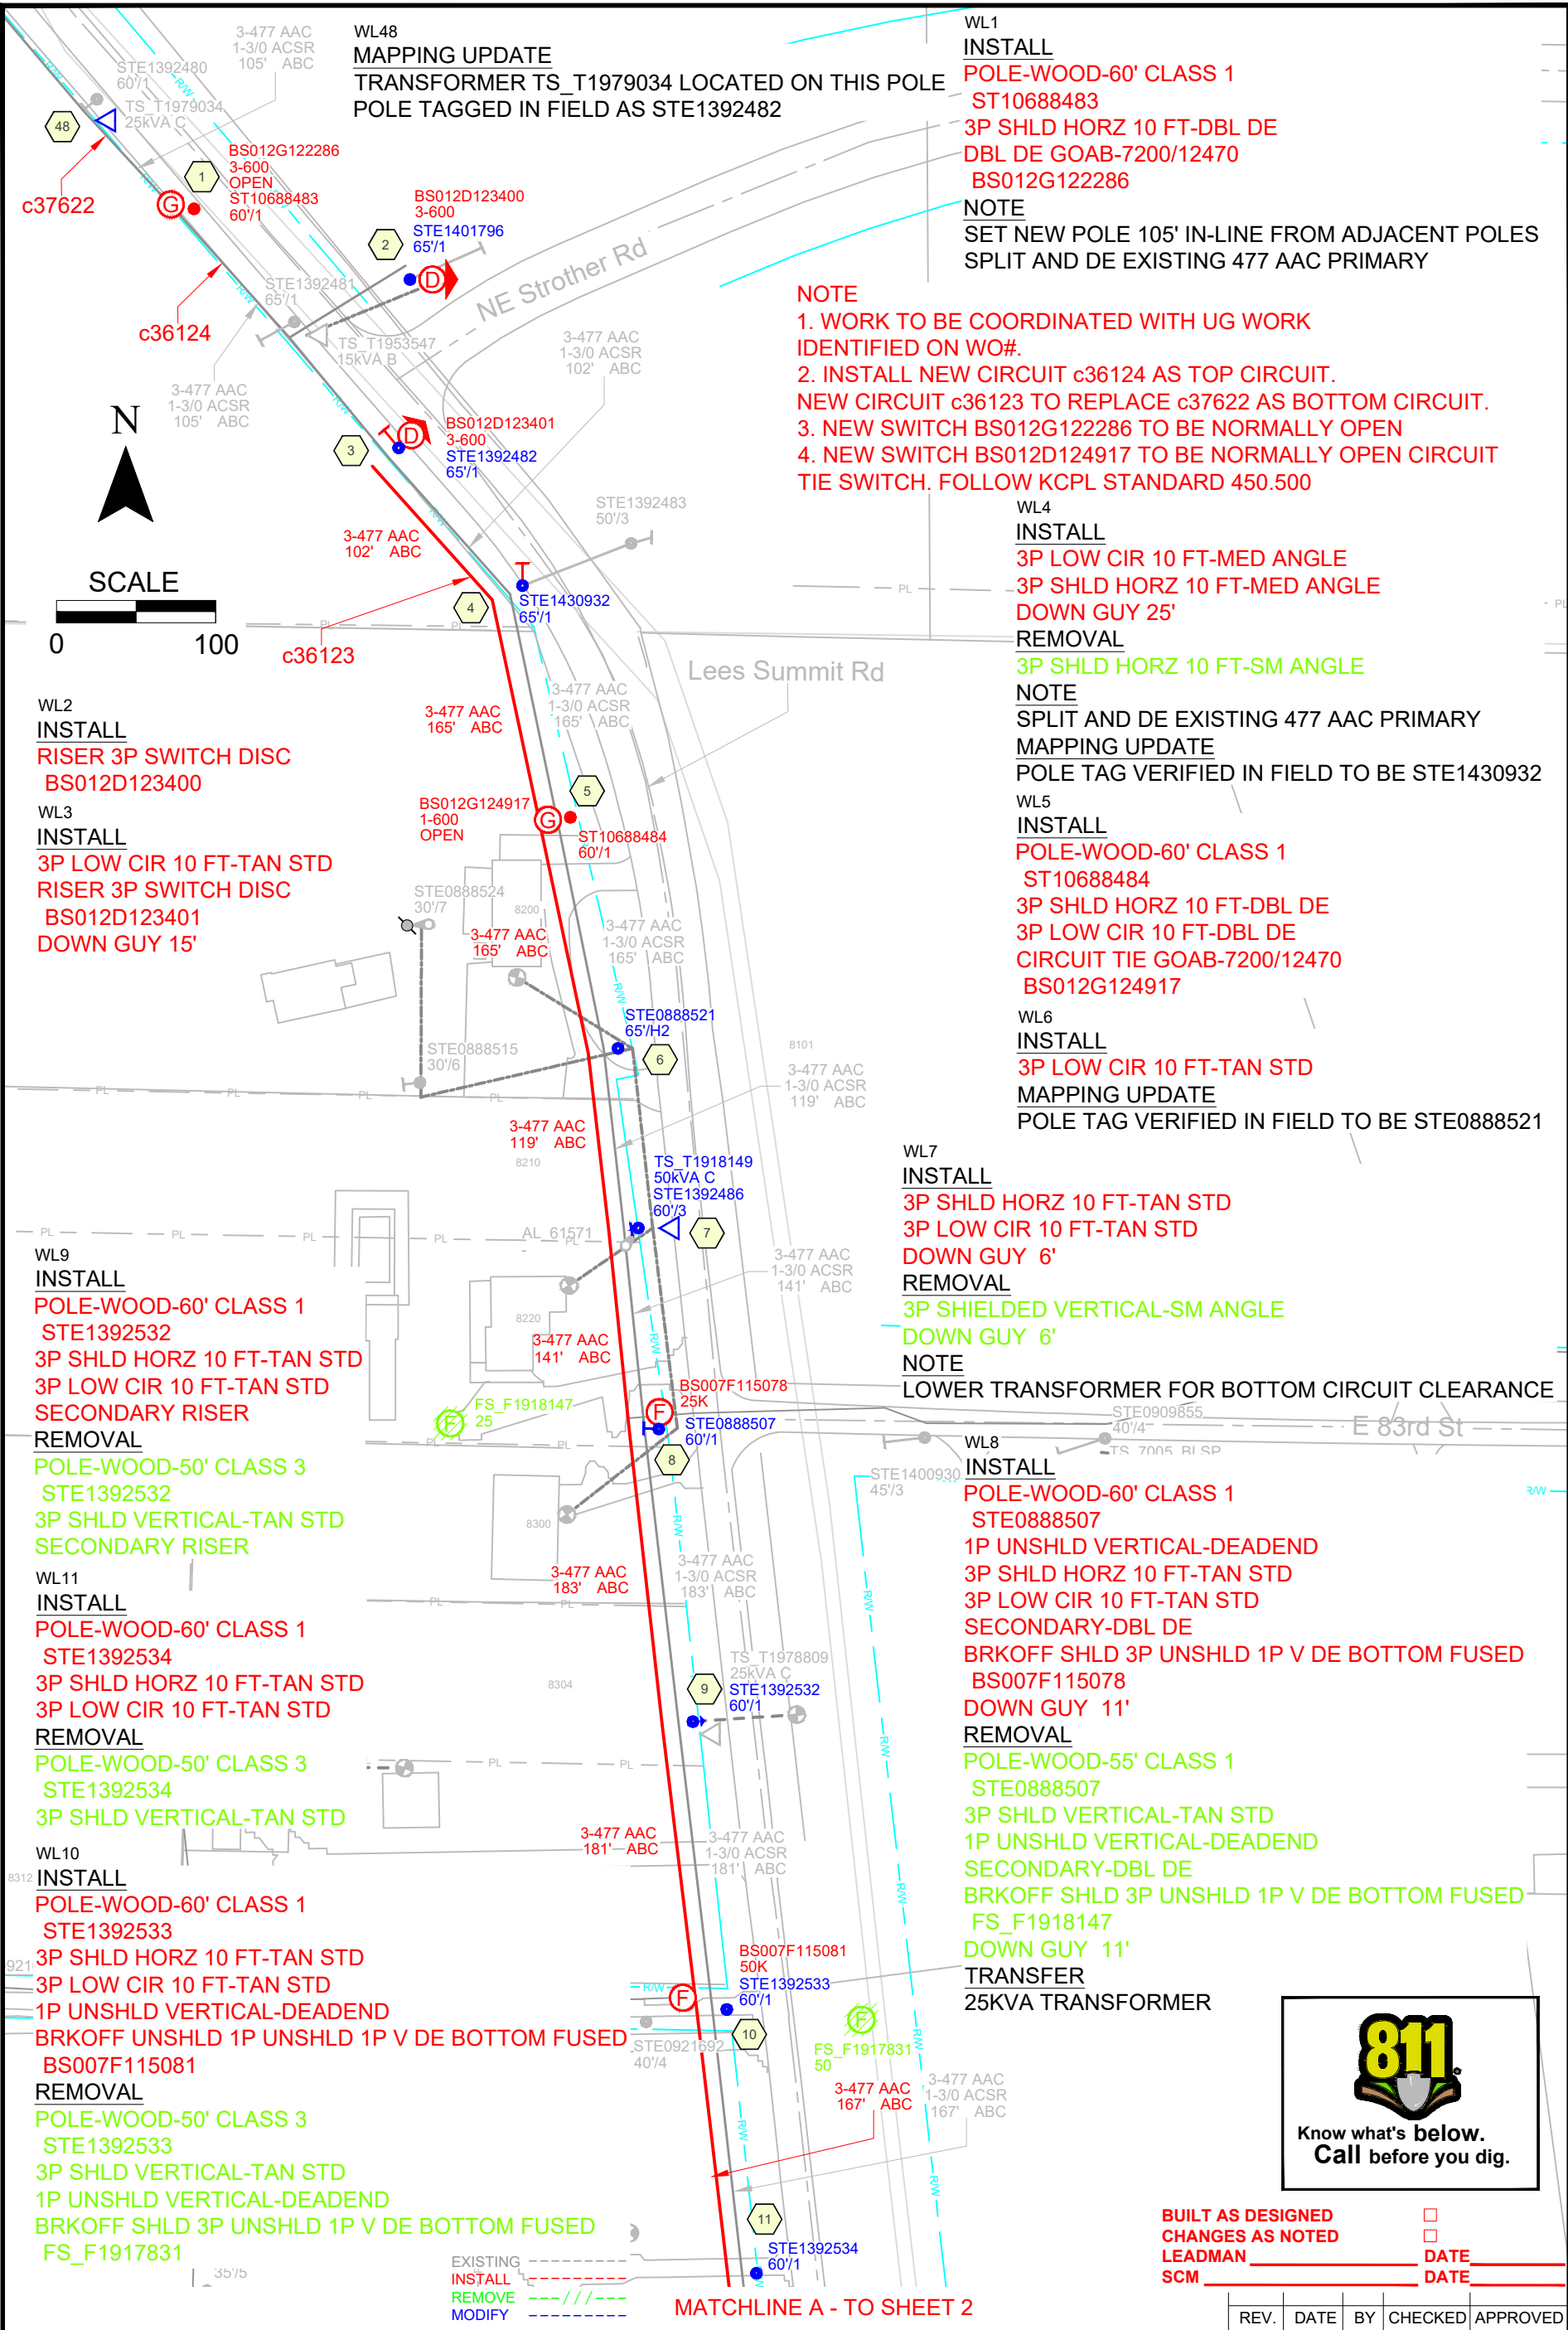


BUILT AS DESIGNED  
CHANGES AS NOTED  
LEADMAN \_\_\_\_\_  
SCM \_\_\_\_\_

☐ DATE \_\_\_\_\_  
☐ DATE \_\_\_\_\_

|                                                                                     |  |                                         |  |                     |  |                                                                                       |
|-------------------------------------------------------------------------------------|--|-----------------------------------------|--|---------------------|--|---------------------------------------------------------------------------------------|
| CONTACTS                                                                            |  | TITLE 2025 Cap Proj - Strother          |  | WO# M107484614      |  |  |
| PROJECT DESIGNER: COLE WILSON<br>PHONE #: (703)664-4332                             |  | Rd New Circuits Double OH Circuit       |  | CENTER BLUE SPRINGS |  |                                                                                       |
|  |  | ADDRESS STROTHER RD AND LEE'S SUMMIT RD |  | CIRCUIT 0376012022  |  | Think Safety!                                                                         |
|                                                                                     |  | CITY LEE'S SUMMIT, MO STATE MO          |  | DESIGNED BY CWILSON |  |                                                                                       |
|                                                                                     |  | 12.47 KV                                |  | DATE 3/17/2025      |  |                                                                                       |
|                                                                                     |  |                                         |  |                     |  | DWG FILE # M107484614-1                                                               |

DISCLAIMER AND COPYRIGHT NOTICE: The information contained on this drawing/map is used to locate, identify and/or inventory Evergy Inc. electrical facilities located on parcels of land in the Evergy Inc. service area. It is intended for reference purposes only and is NOT to be construed or used as a "legal description." Map information is believed to be accurate but accuracy is not guaranteed. This information should not be relied upon as a substitute for an actual field survey. This drawing/map is not to be used as a substitute for using the ONE-CALL system for purposes of digging and excavation. You must call ONE-CALL (811) to notify operators of underground facilities of proposed excavation or digging to request that member companies mark their underground facilities before they dig! In no event will Evergy Inc. be liable for any damages, including loss of data, lost profits, business interruption, loss of business information or other pecuniary loss that might arise from the inaccuracy, use or misuse of this map or the information it contains. You are prohibited from reproducing or distributing this drawing/map or any portion of it without written permission of Evergy Inc. © Evergy Inc. All rights reserved.

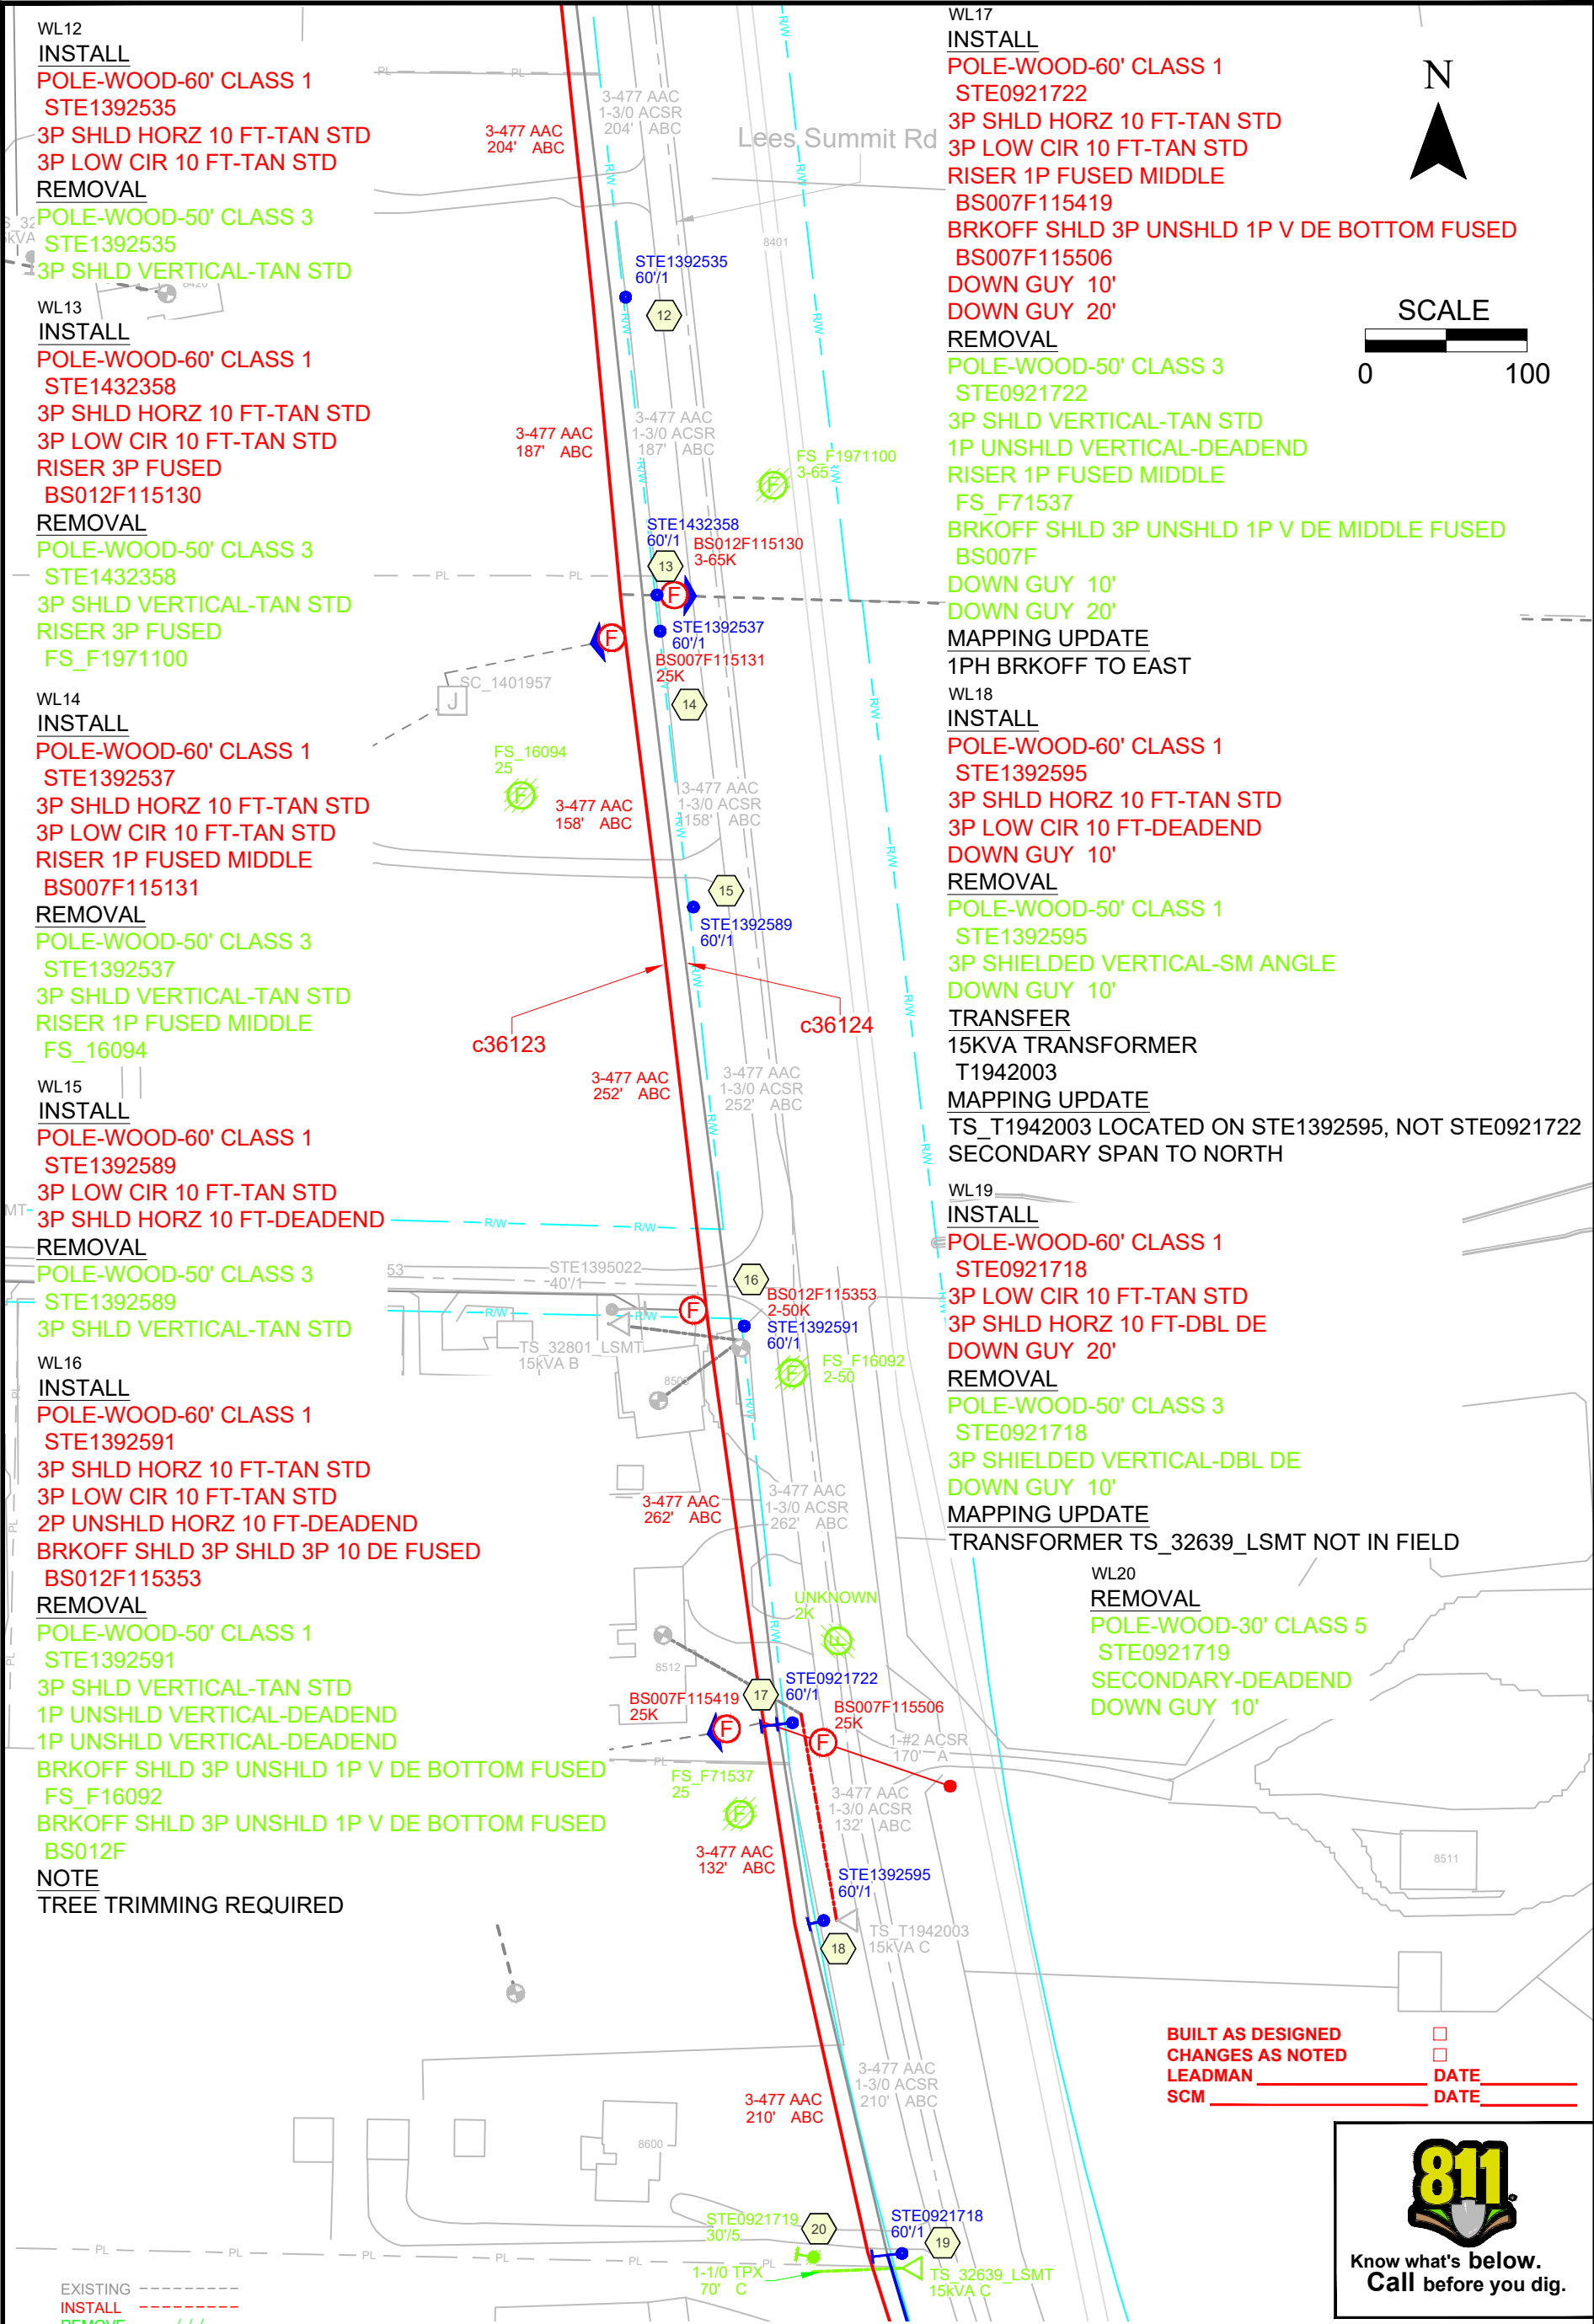

BUILT AS DESIGNED  
CHANGES AS NOTED  
LEADMAN \_\_\_\_\_  
SCM \_\_\_\_\_

☐ DATE \_\_\_\_\_  
☐ DATE \_\_\_\_\_



Know what's below.  
Call before you dig.

MATCHLINE B - TO SHEET 3


| REV. | DATE | BY | CHECKED | APPROVED |
|------|------|----|---------|----------|
|------|------|----|---------|----------|

|                                                                                |  |   |  |                                                                                    |  |                          |  |
|--------------------------------------------------------------------------------|--|---|--|------------------------------------------------------------------------------------|--|--------------------------|--|
| <b>CONTACTS</b><br>PROJECT DESIGNER: COLE WILSON<br>PHONE #: (703)664-4332<br> |  | TITLE 2025 Cap Proj - Strother<br>Rd New Circuits Double OH Circuit<br>ADDRESS STROTHER RD AND LEE'S SUMMIT RD<br>CITY LEE'S SUMMIT, MO STATE MO |  | WO# M107484614<br>CENTER BLUE SPRINGS<br>CIRCUIT 0376012022<br>DESIGNED BY CWILSON |  | <br><b>Think Safety!</b> |  |
| 12.47 KV                                                                       |  | DATE 3/17/2025   |  | SHEET 2 OF 6                                                                       |  | DWG FILE # M107484614-1  |  |

DISCLAIMER AND COPYRIGHT NOTICE. The information contained on this drawing/map is used to locate, identify and/or inventory Evergy Inc. electrical facilities located on parcels of land in the Evergy Inc. service area. It is intended for reference purposes only and is NOT to be construed or used as a "legal description." Map information is believed to be accurate but accuracy is not guaranteed. This information should not be relied upon as a substitute for an actual field survey. This drawing/map is not to be used as a substitute for using the ONE-CALL system for purposes of digging and excavation. You must call ONE-CALL (811) to notify operators of underground facilities of proposed excavation or digging to request that member companies mark their underground facilities before they dig! In no event will Evergy Inc. be liable for any damages, including loss of data, lost profits, business interruption, loss of business information or other pecuniary loss that might arise from the inaccuracy, use or misuse of this map or the information it contains. You are prohibited from reproducing or distributing this drawing/map or any portion of it without written permission of Evergy Inc. © Evergy Inc. All rights reserved.



MATCHLINE B - TO SHEET 2

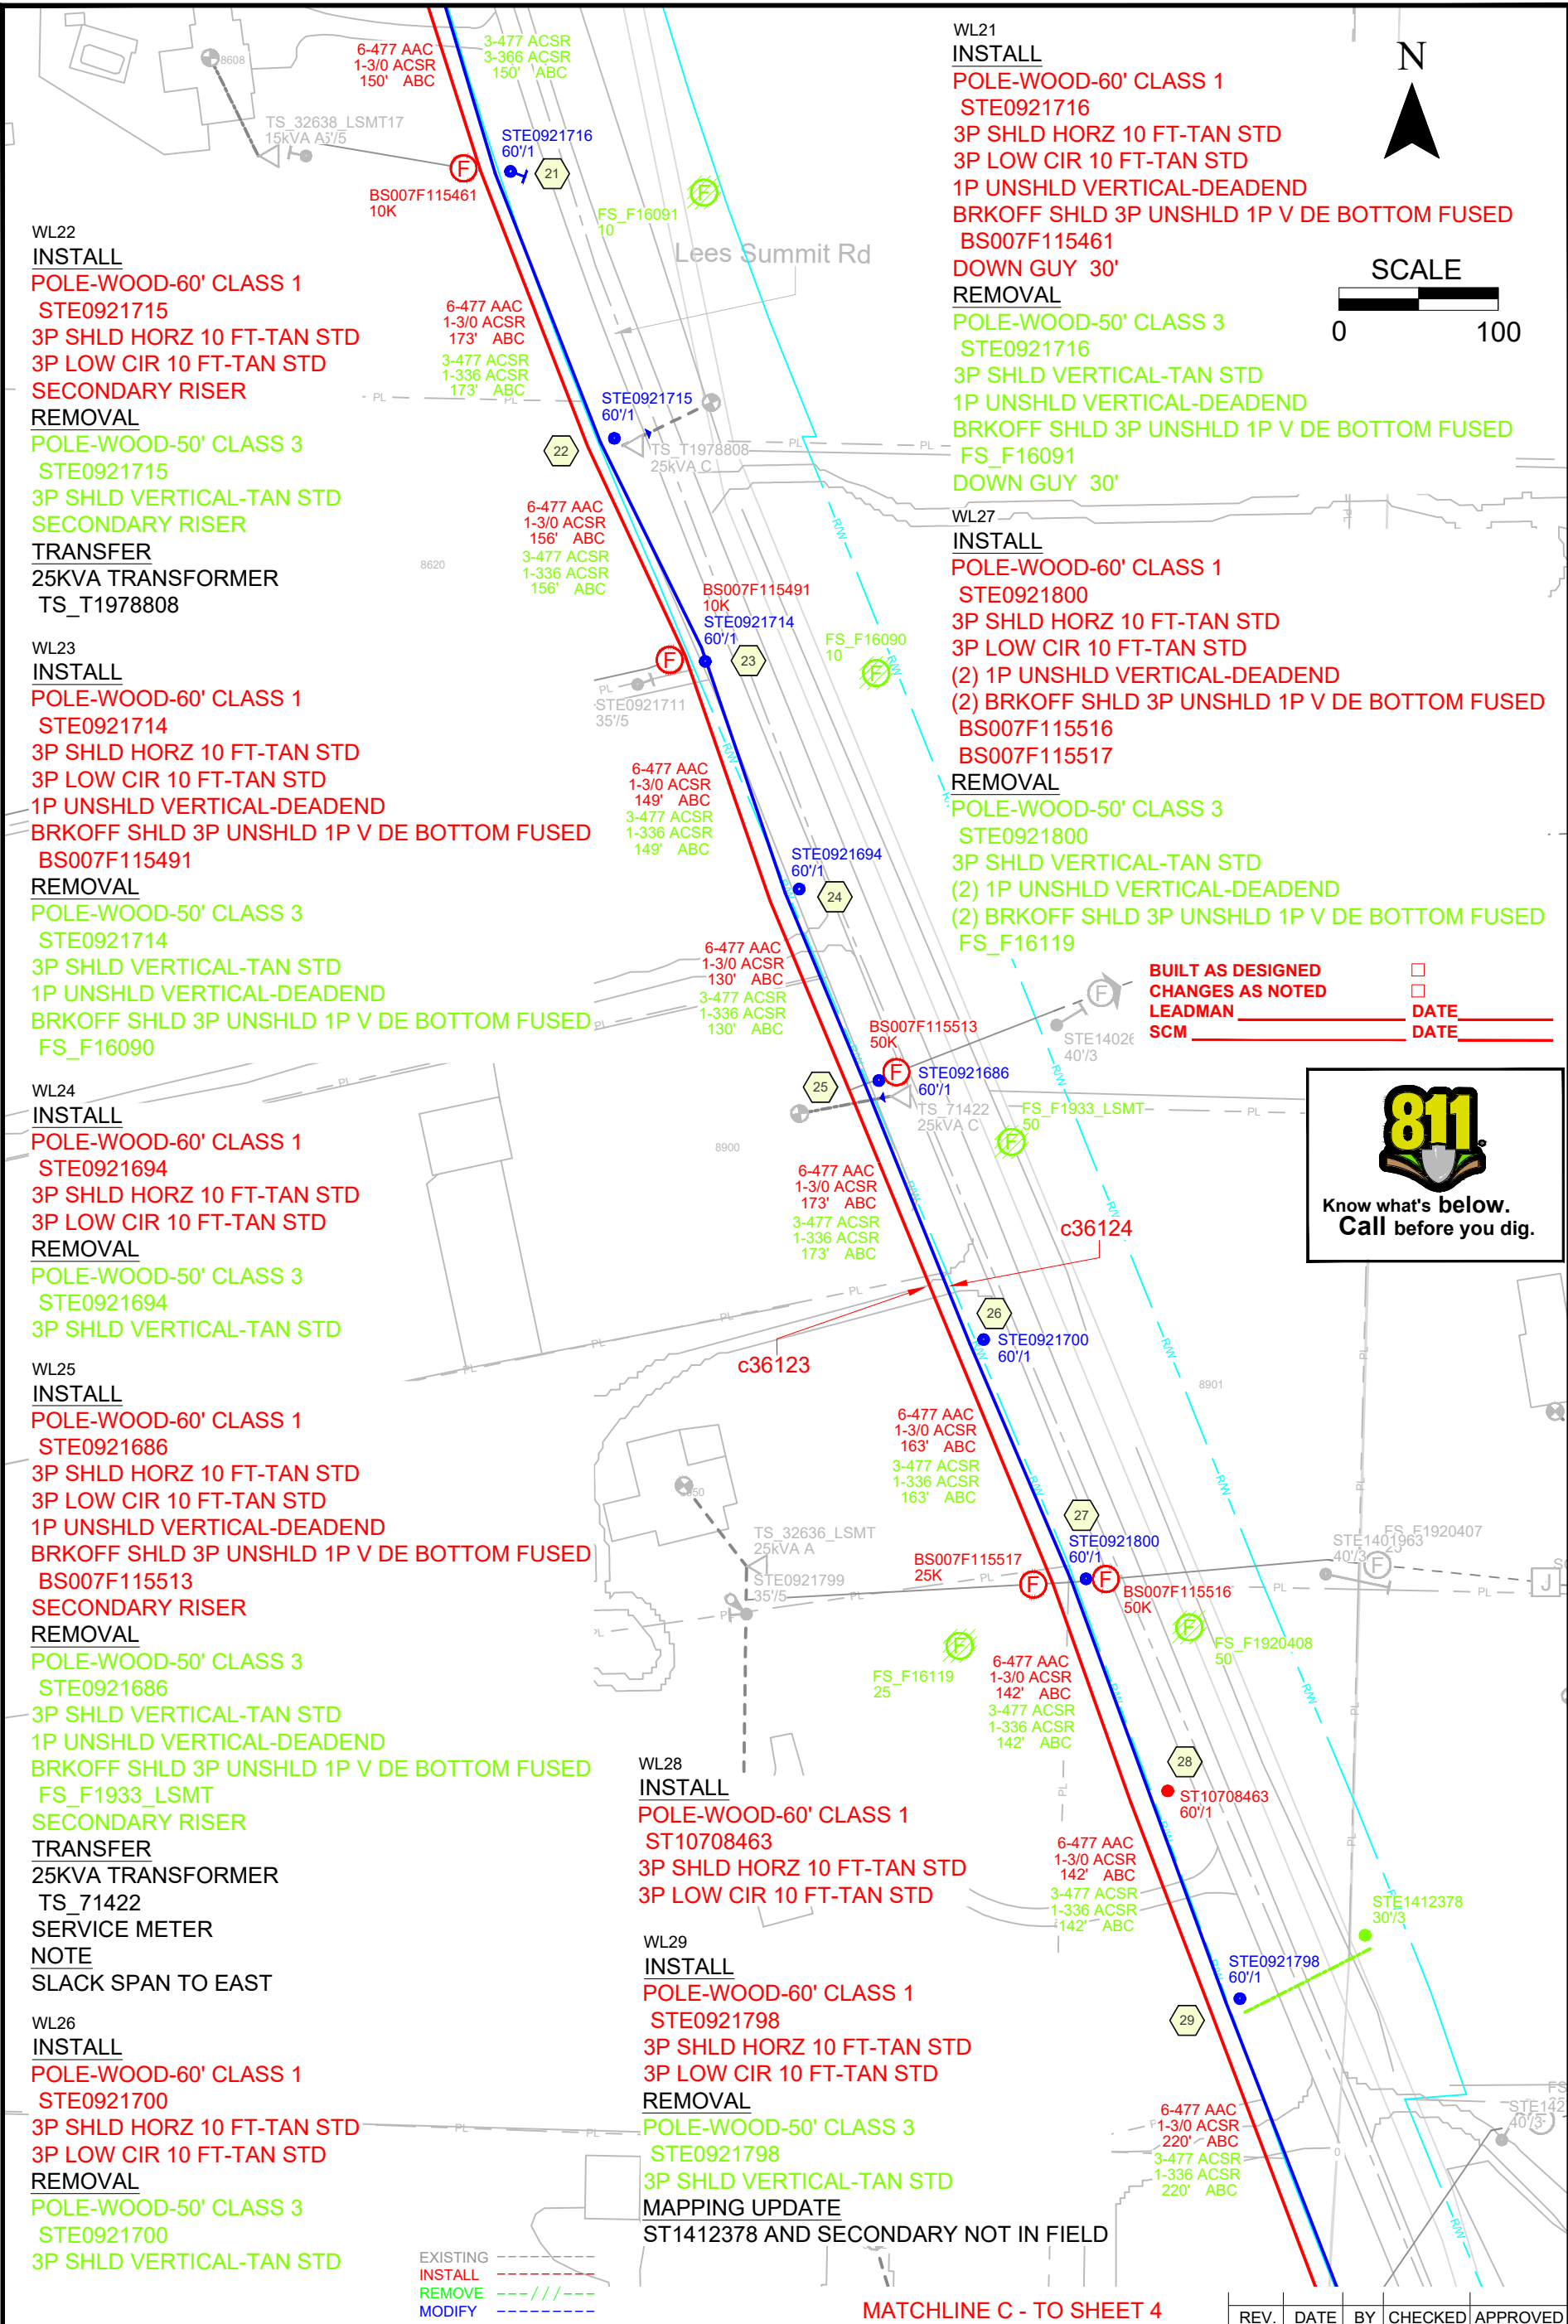

MATCHLINE C - TO SHEET 4

CONTACTS

PROJECT DESIGNER: COLE WILSON  
PHONE #: (703)664-4332



TITLE 2025 Cap Proj - Strother  
Rd New Circuits Double OH Circuit  
ADDRESS STROTHER RD AND LEE'S SUMMIT RD  
CITY LEE'S SUMMIT, MO STATE MO

12.47 KV DATE 3/17/2025

WO# M107484614  
CENTER BLUE SPRINGS  
CIRCUIT 0376012022  
DESIGNED BY CWILSON


SHEET 3 OF 6



Think Safety!

DWG FILE # M107484614-1

DISCLAIMER AND COPYRIGHT NOTICE: The information contained on this drawing/map is used to locate, identify and/or inventory Evergy Inc. electrical facilities located on parcels of land in the Evergy Inc. service area. It is intended for reference purposes only and is NOT to be construed or used as a "legal description." Map information is believed to be accurate but accuracy is not guaranteed. This information should not be relied upon as a substitute for an actual field survey. This drawing/map is not to be used as a substitute for using the ONE-CALL system for purposes of digging and excavation. You must call ONE-CALL (811) to notify operators of underground facilities of proposed excavation or digging to request that member companies mark their underground facilities before they dig! In no event will Evergy Inc. be liable for any damages, including loss of data, lost profits, business interruption, loss of business information or other pecuniary loss that might arise from the inaccuracy, use or misuse of this map or the information it contains. You are prohibited from reproducing or distributing this drawing/map or any portion of it without written permission of Evergy Inc. © Evergy Inc. All rights reserved.

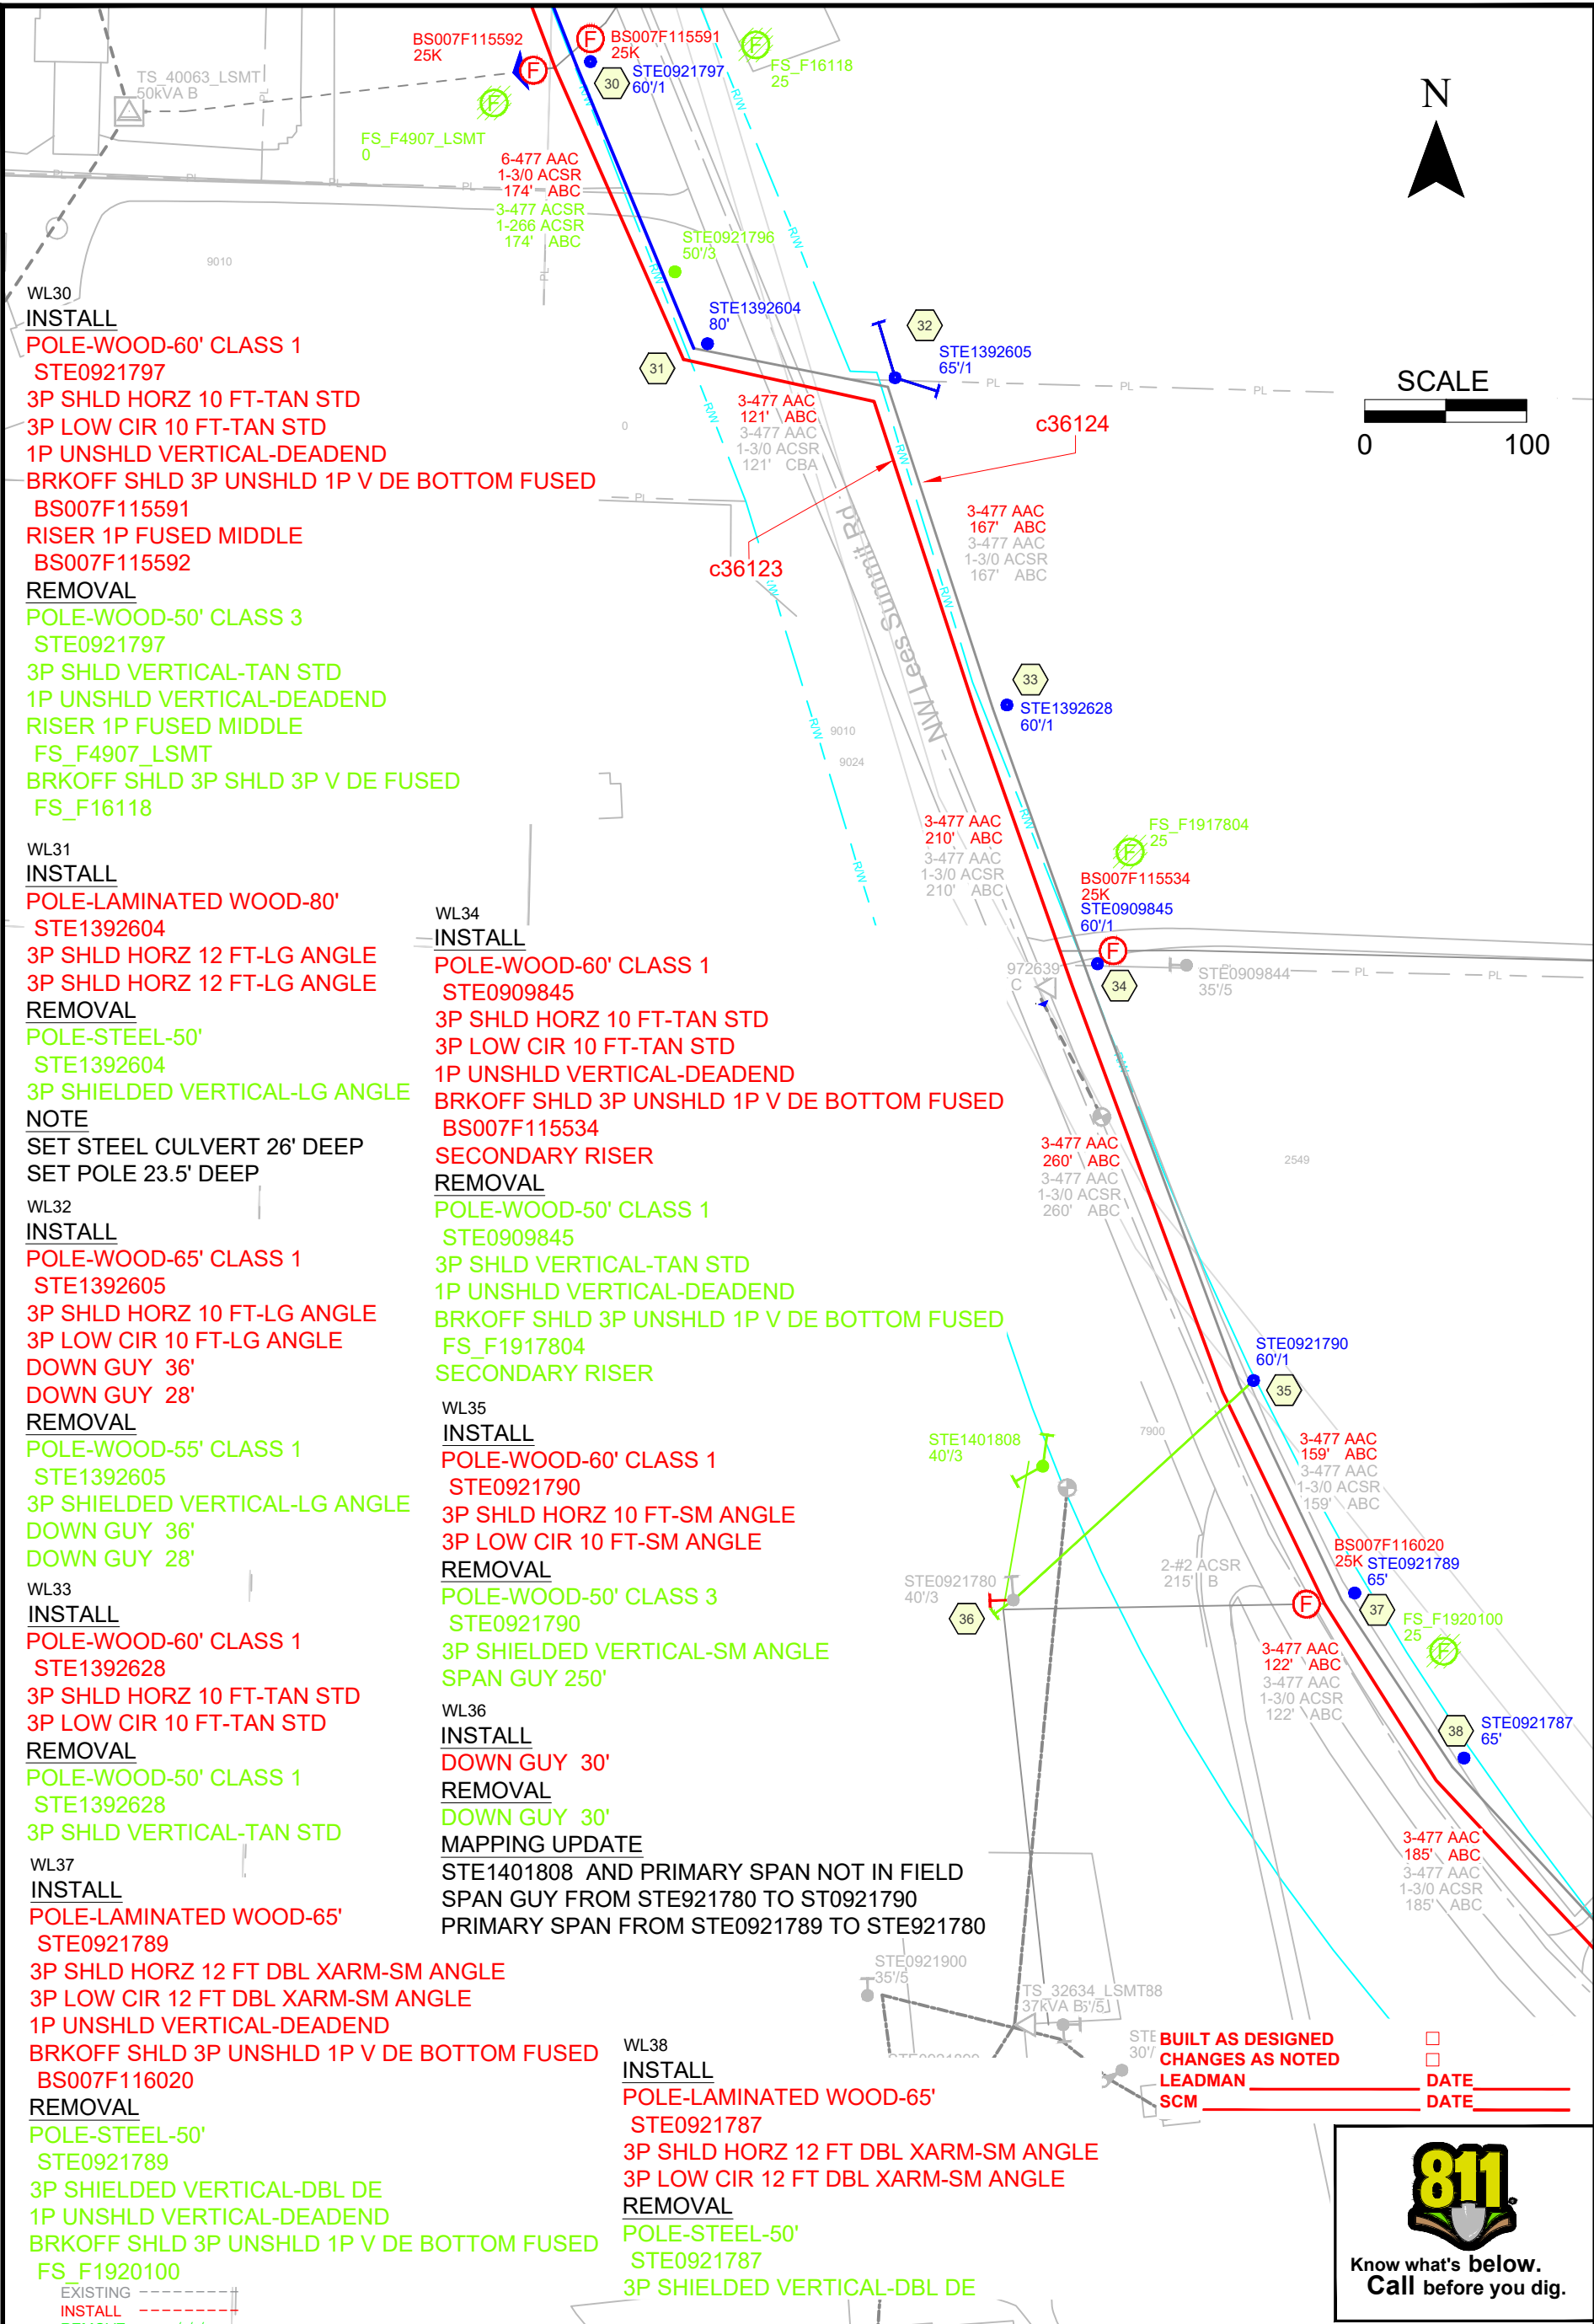

MATCHLINE E - TO SHEET 5

CONTACTS

PROJECT DESIGNER: COLE WILSON  
PHONE #: (703)664-4332



TITLE 2025 Cap Proj - Strother  
Rd New Circuits Double OH Circuit  
ADDRESS STROTHER RD AND LEE'S SUMMIT RD  
CITY LEE'S SUMMIT, MO STATE MO

12.47 KV DATE 3/17/2025

WO# M107484614  
CENTER BLUE SPRINGS  
CIRCUIT 0376012022  
DESIGNED BY CWILSON


SHEET 4 OF 6



Think Safety!

DWG FILE # M107484614-1

MATCHLINE E - TO SHEET 4

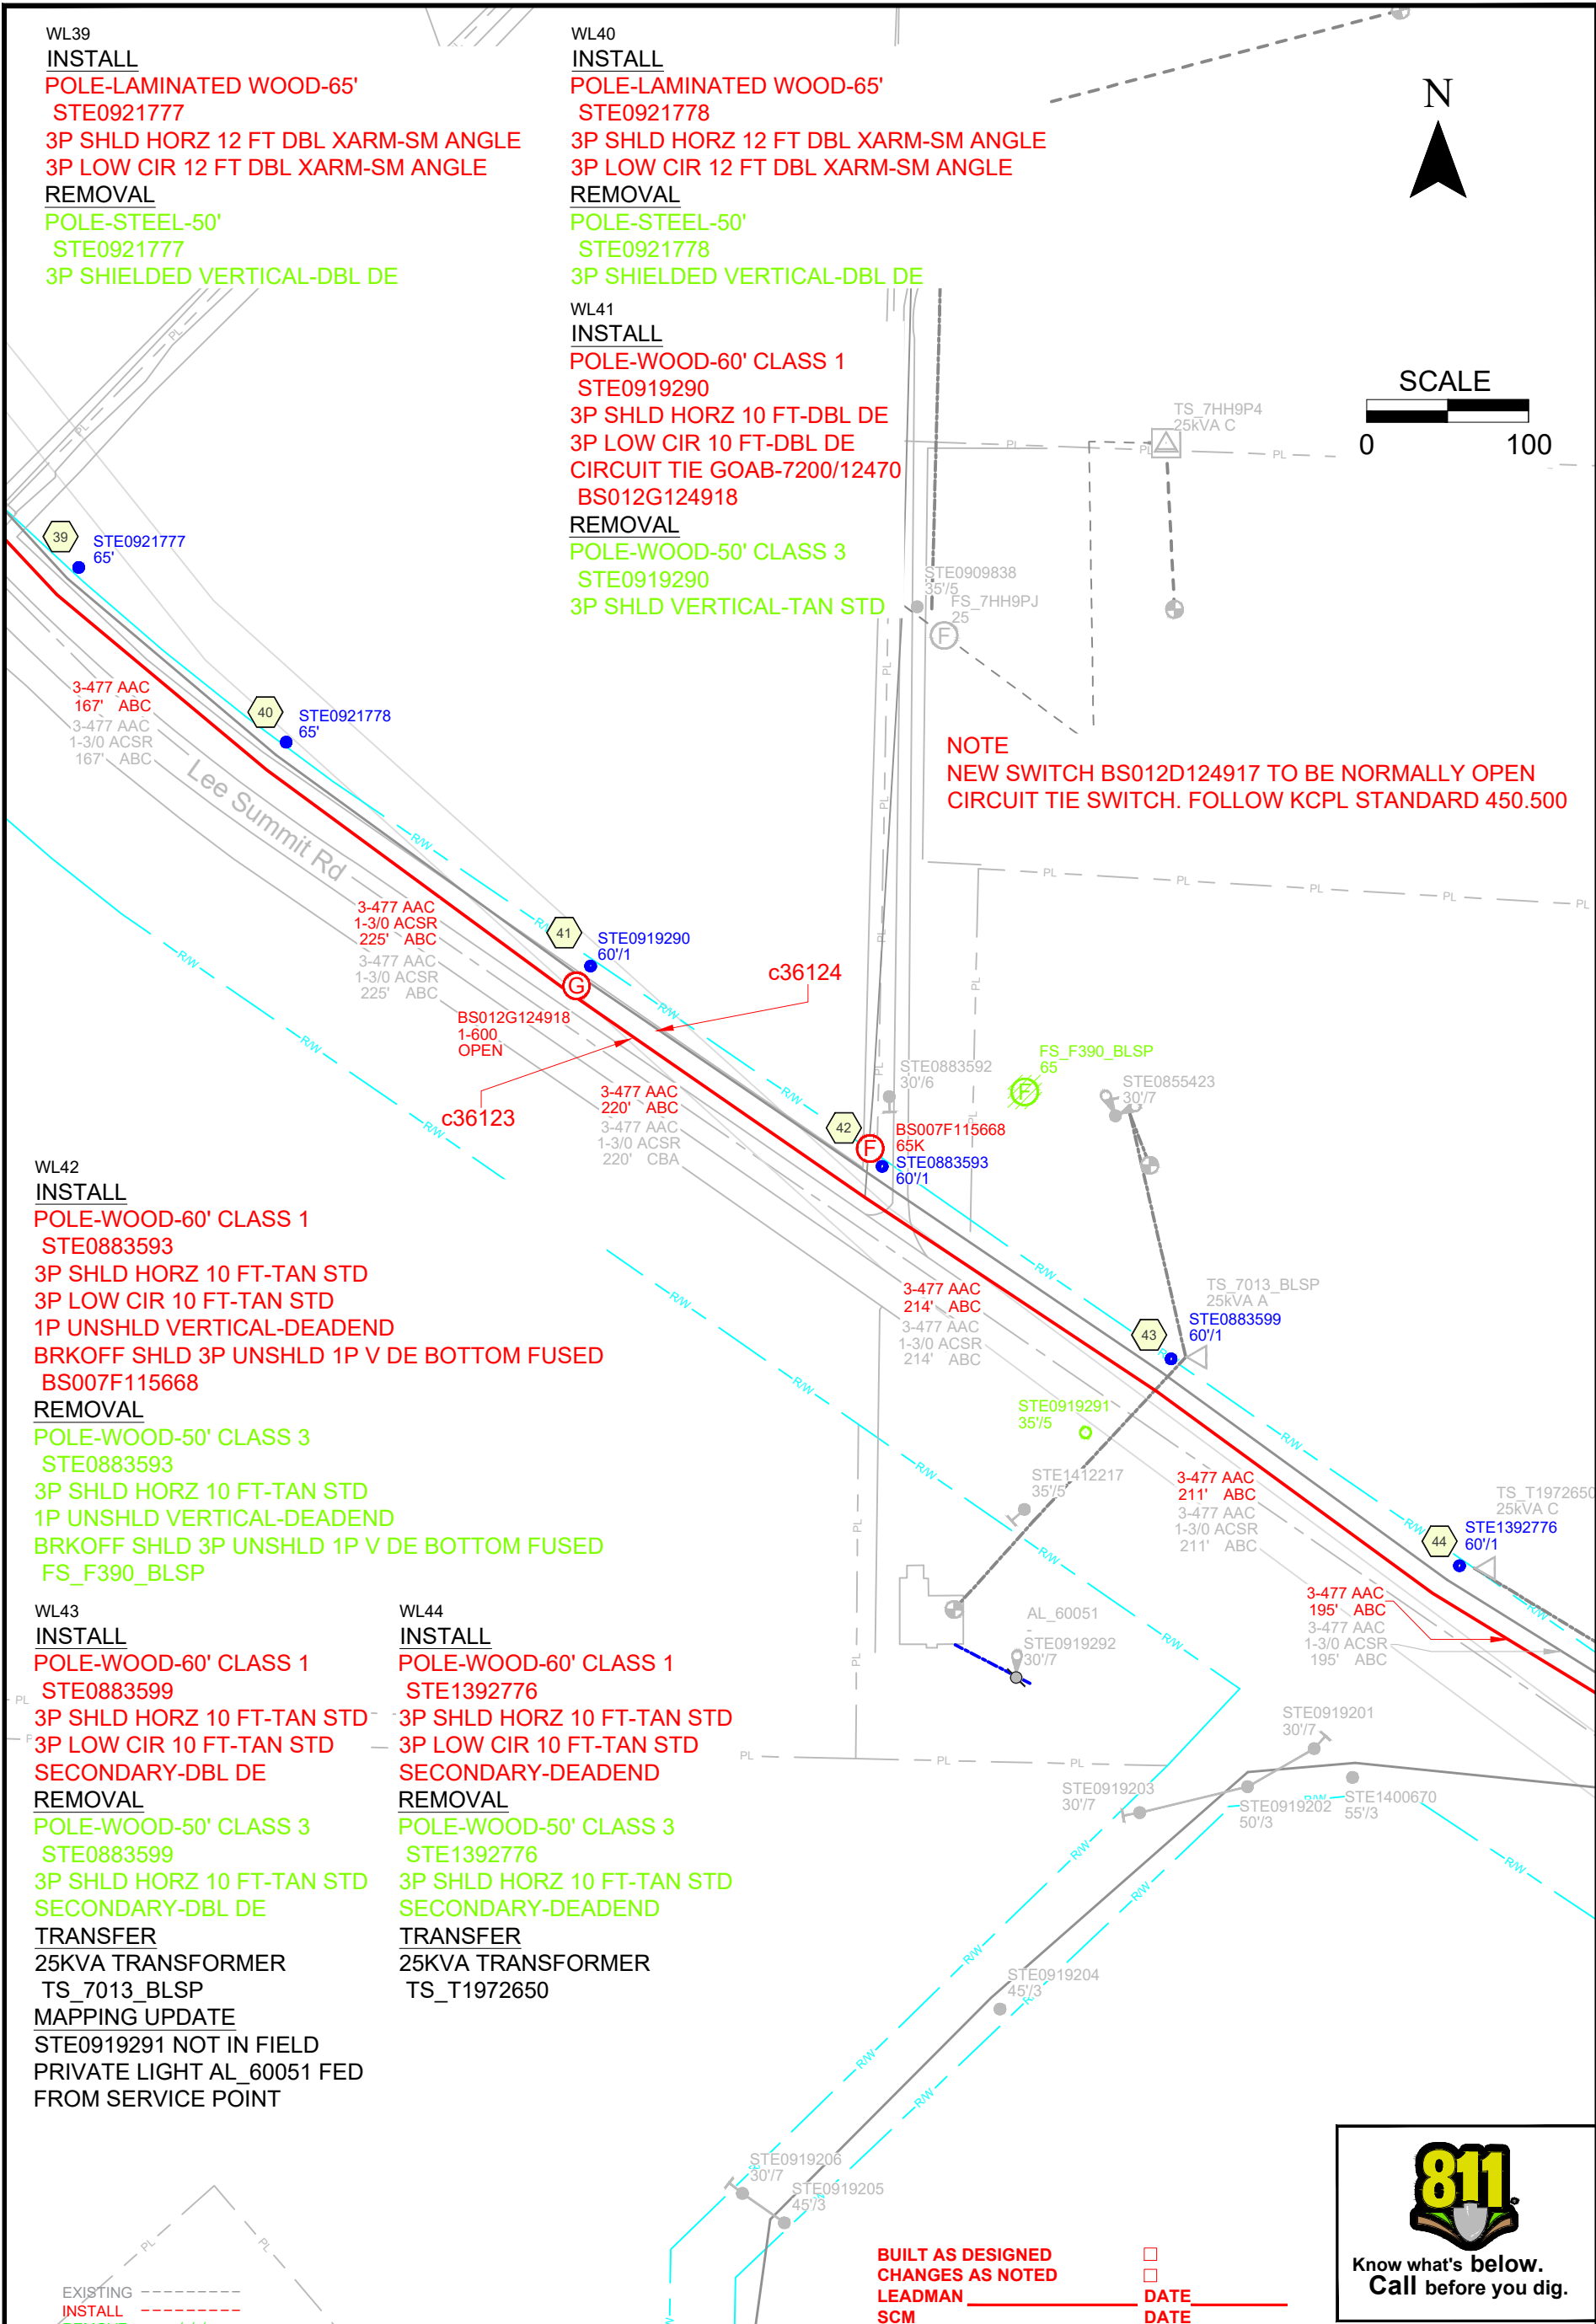

MATCHLINE F - TO SHEET 6

CONTACTS

PROJECT DESIGNER: COLE WILSON  
PHONE #: (703)664-4332

TITLE 2025 Cap Proj - Strother  
Rd New Circuits Double OH Circuit

ADDRESS STROTHER RD AND LEE'S SUMMIT RD

CITY LEE'S SUMMIT, MO STATE MO

12.47 KV

DATE 3/17/2025

WO# M107484614

CENTER BLUE SPRINGS

CIRCUIT 0376012022

DESIGNED BY CWILSON


SHEET 5 OF 6

| REV.                    | DATE | BY | CHECKED | APPROVED |
|-------------------------|------|----|---------|----------|
|                         |      |    |         |          |
| Think Safety!           |      |    |         |          |
| DWG FILE # M107484614-1 |      |    |         |          |

DISCLAIMER AND COPYRIGHT NOTICE. The information contained on this drawing/map is used to locate, identify and/or inventory Evergy Inc. electrical facilities located on parcels of land in the Evergy Inc. service area. It is intended for reference purposes only and is NOT to be construed or used as a "legal description." Map information is believed to be accurate but accuracy is not guaranteed. This information should not be relied upon as a substitute for an actual field survey. This drawing/map is not to be used as a substitute for using the ONE-CALL system for purposes of digging and excavation. You must call ONE-CALL (811) to notify operators of underground facilities of proposed excavation or digging to request that member companies mark their underground facilities before they dig! In no event will Evergy Inc. be liable for any damages, including loss of data, lost profits, business interruption, loss of business information or other pecuniary loss that might arise from the inaccuracy, use or misuse of this map or the information it contains. You are prohibited from reproducing or distributing this drawing/map or any portion of it without written permission of Evergy Inc. © Evergy Inc. All rights reserved.



MATCHLINE F - TO SHEET 5

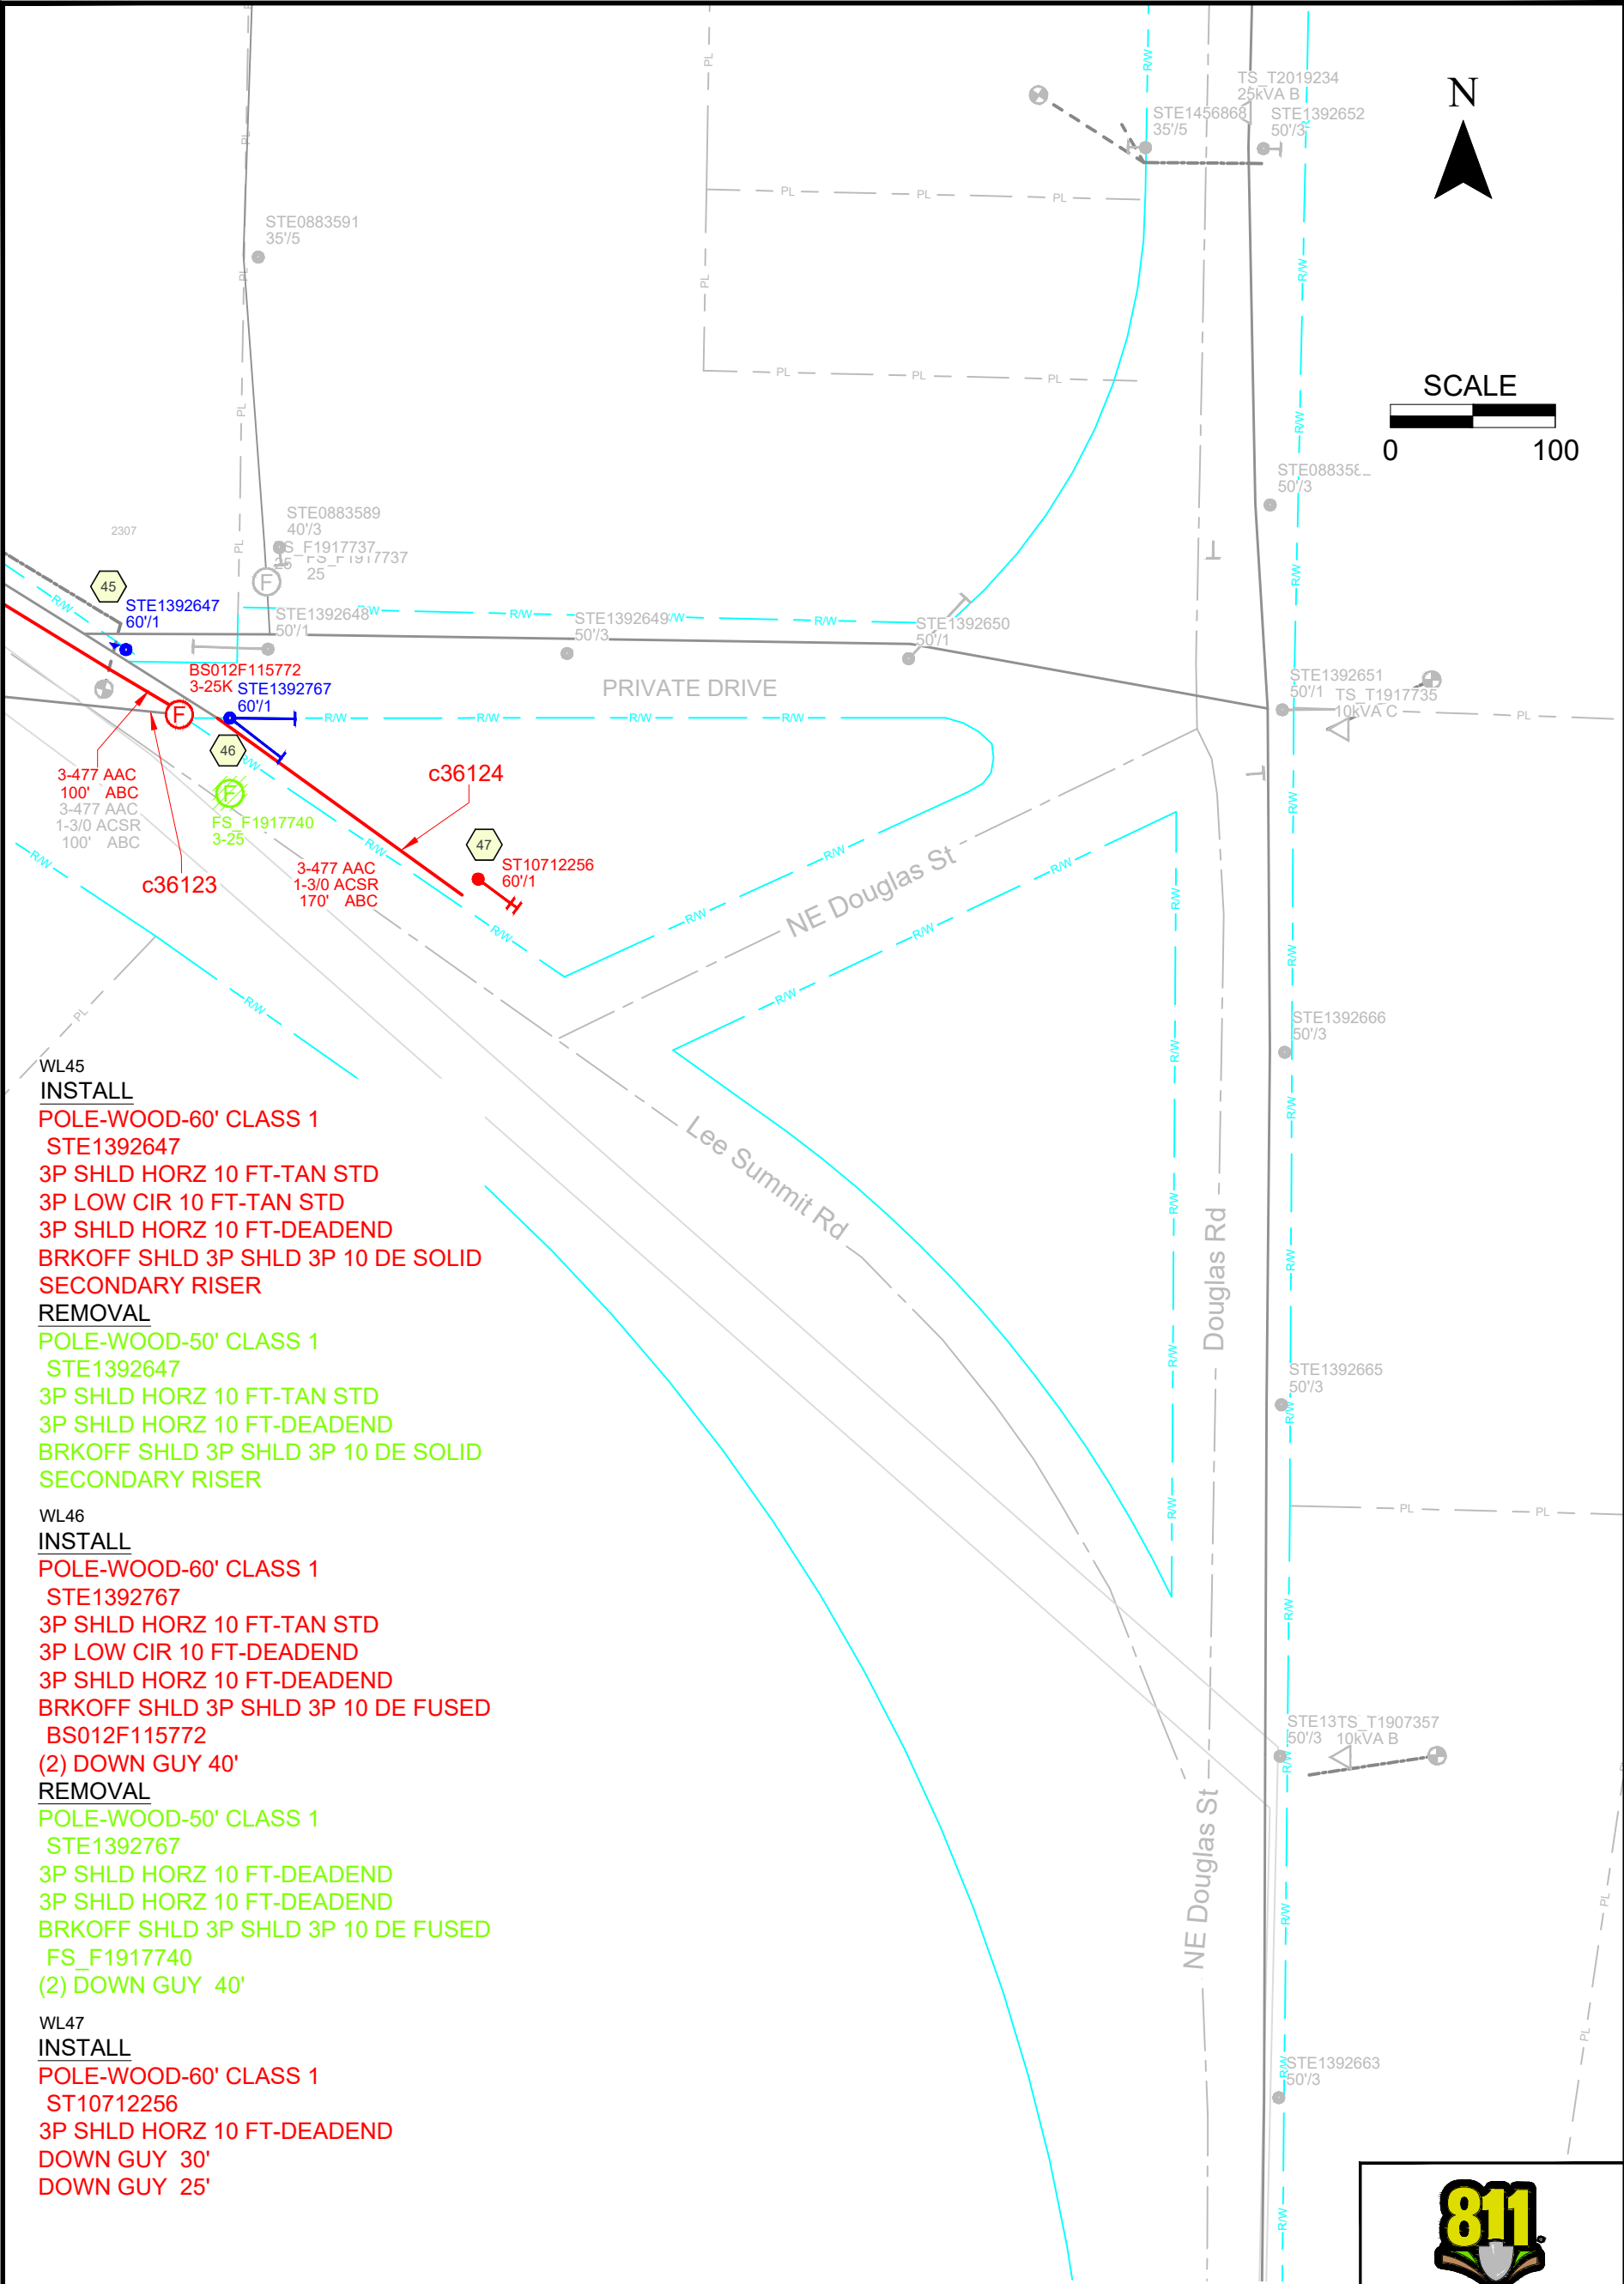

- WL45  
**INSTALL**  
**POLE-WOOD-60' CLASS 1**  
STE1392647  
3P SHLD HORZ 10 FT-TAN STD  
3P LOW CIR 10 FT-TAN STD  
3P SHLD HORZ 10 FT-DEADEND  
BRKOFF SHLD 3P SHLD 3P 10 DE SOLID  
SECONDARY RISER

**REMOVAL**  
**POLE-WOOD-50' CLASS 1**  
STE1392647  
3P SHLD HORZ 10 FT-TAN STD  
3P SHLD HORZ 10 FT-DEADEND  
BRKOFF SHLD 3P SHLD 3P 10 DE SOLID  
SECONDARY RISER
- WL46  
**INSTALL**  
**POLE-WOOD-60' CLASS 1**  
STE1392767  
3P SHLD HORZ 10 FT-TAN STD  
3P LOW CIR 10 FT-DEADEND  
3P SHLD HORZ 10 FT-DEADEND  
BRKOFF SHLD 3P SHLD 3P 10 DE FUSED  
BS012F115772  
(2) DOWN GUY 40'

**REMOVAL**  
**POLE-WOOD-50' CLASS 1**  
STE1392767  
3P SHLD HORZ 10 FT-DEADEND  
3P SHLD HORZ 10 FT-DEADEND  
BRKOFF SHLD 3P SHLD 3P 10 DE FUSED  
FS\_F1917740  
(2) DOWN GUY 40'
- WL47  
**INSTALL**  
**POLE-WOOD-60' CLASS 1**  
ST10712256  
3P SHLD HORZ 10 FT-DEADEND  
DOWN GUY 30'  
DOWN GUY 25'

- EXISTING - - - - -  
INSTALL - - - - -  
REMOVE - - - - -  
MODIFY - - - - -

**BUILT AS DESIGNED**  
**CHANGES AS NOTED**  
**LEADMAN** \_\_\_\_\_  
**SCM** \_\_\_\_\_  
**DATE** \_\_\_\_\_  
**DATE** \_\_\_\_\_



**Know what's below.**  
**Call before you dig.**

MATCHLINE G - TO SHEET 7

|   |  |   |  |   |  |   |  |
|---|--|---|--|---|--|---|--|
| <div>CONTACTS</div> <div>PROJECT DESIGNER: COLE WILSON<br/>PHONE #: (703)664-4332</div> <div></div> |  | <div>TITLE 2025 Cap Proj - Strother<br/>Rd New Circuits Double OH Circuit</div> <div>ADDRESS STROTHER RD AND LEE'S SUMMIT RD</div> <div>CITY LEE'S SUMMIT, MO STATE MO</div> |  | <div>WO# M107484614</div> <div>CENTER BLUE SPRINGS</div> <div>CIRCUIT 0376012022</div> <div>DESIGNED BY CWILSON</div> |  | <div></div> <div>Think Safety!</div> |  |
| <div>12.47 KV</div>   |  | <div>DATE 3/17/2025</div>   |  | <div>SHEET 6 OF 6</div>                                                                                               |  | <div>DWG FILE # M107484614-1</div>                                                                                        |  |

DISCLAIMER AND COPYRIGHT NOTICE. The information contained on this drawing/map is used to locate, identify and/or inventory Evergy Inc. electrical facilities located on parcels of land in the Evergy Inc. service area. It is intended for reference purposes only and is NOT to be construed or used as a "legal description." Map information is believed to be accurate but accuracy is not guaranteed. This information should not be relied upon as a substitute for an actual field survey. This drawing/map is not to be used as a substitute for using the ONE-CALL system for purposes of digging and excavation. You must call ONE-CALL (811) to notify operators of underground facilities of proposed excavation or digging to request that member companies mark their underground facilities before they dig! In no event will Evergy Inc. be liable for any damages, including loss of data, lost profits, business interruption, loss of business information or other pecuniary loss that might arise from the inaccuracy, use or misuse of this map or the information it contains. You are prohibited from reproducing or distributing this drawing/map or any portion of it without written permission of Evergy Inc. © Evergy Inc. All rights reserved.

