




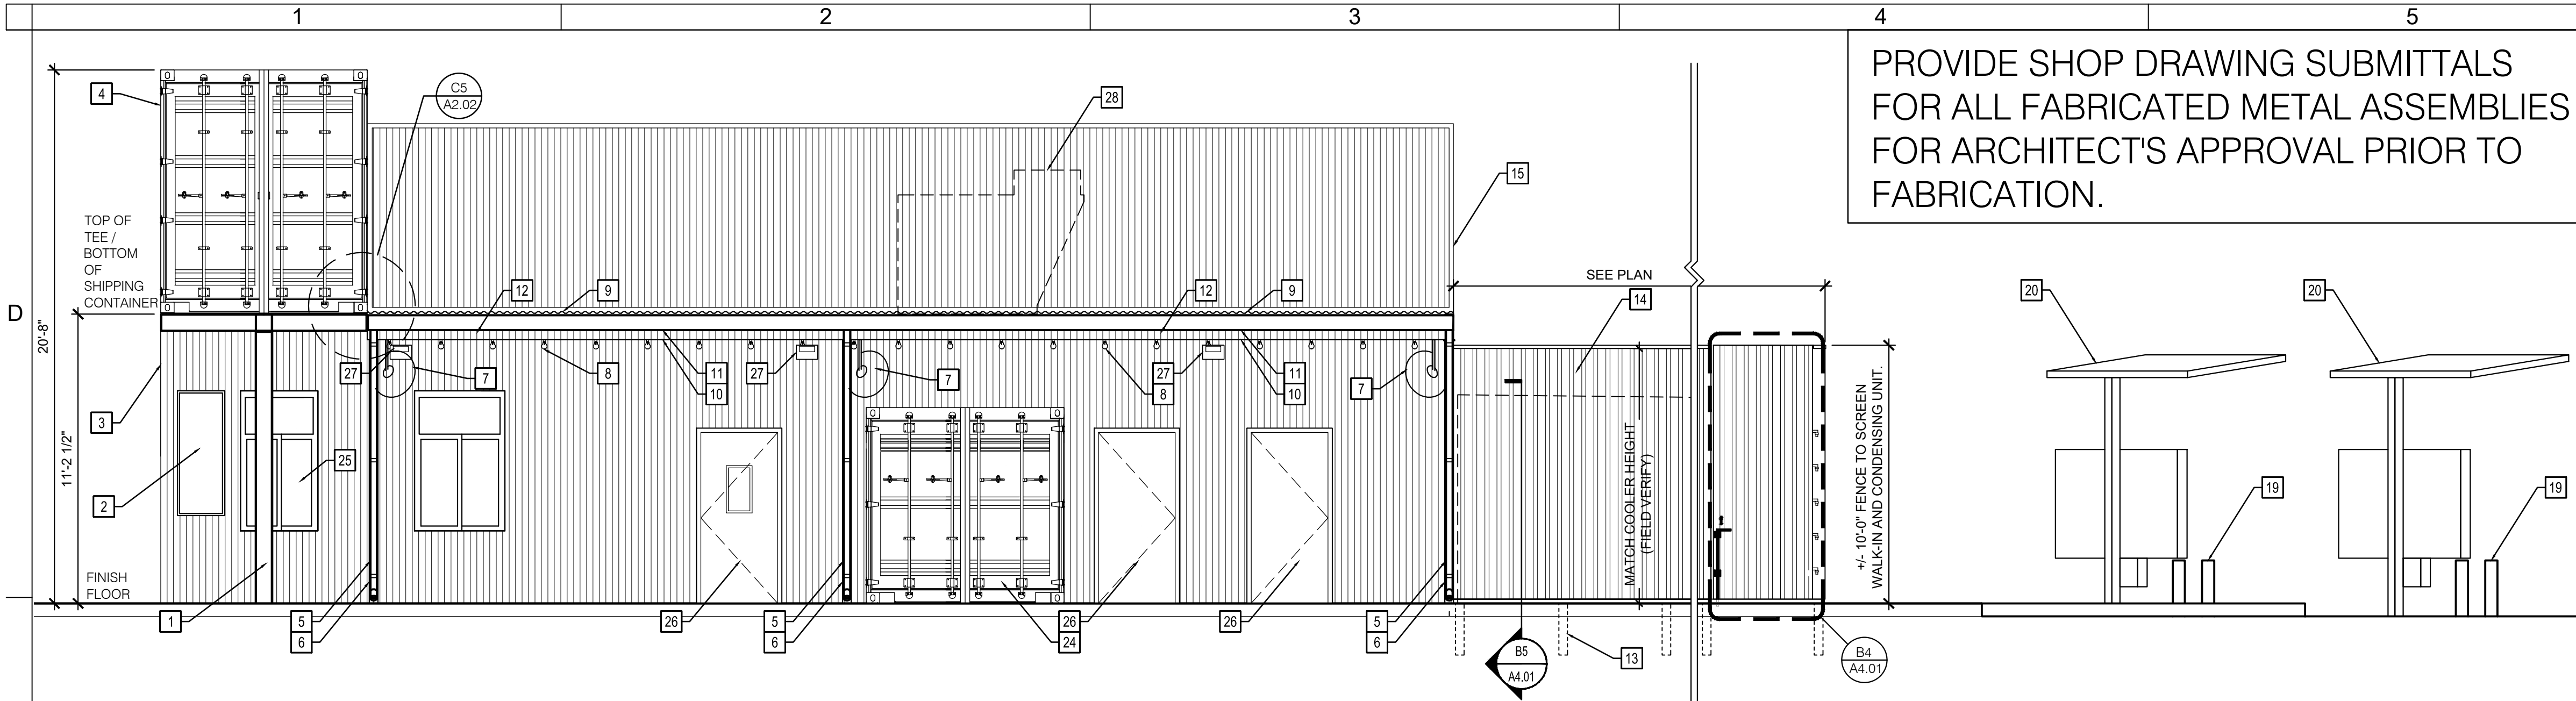


EXTERIOR ELEVATION

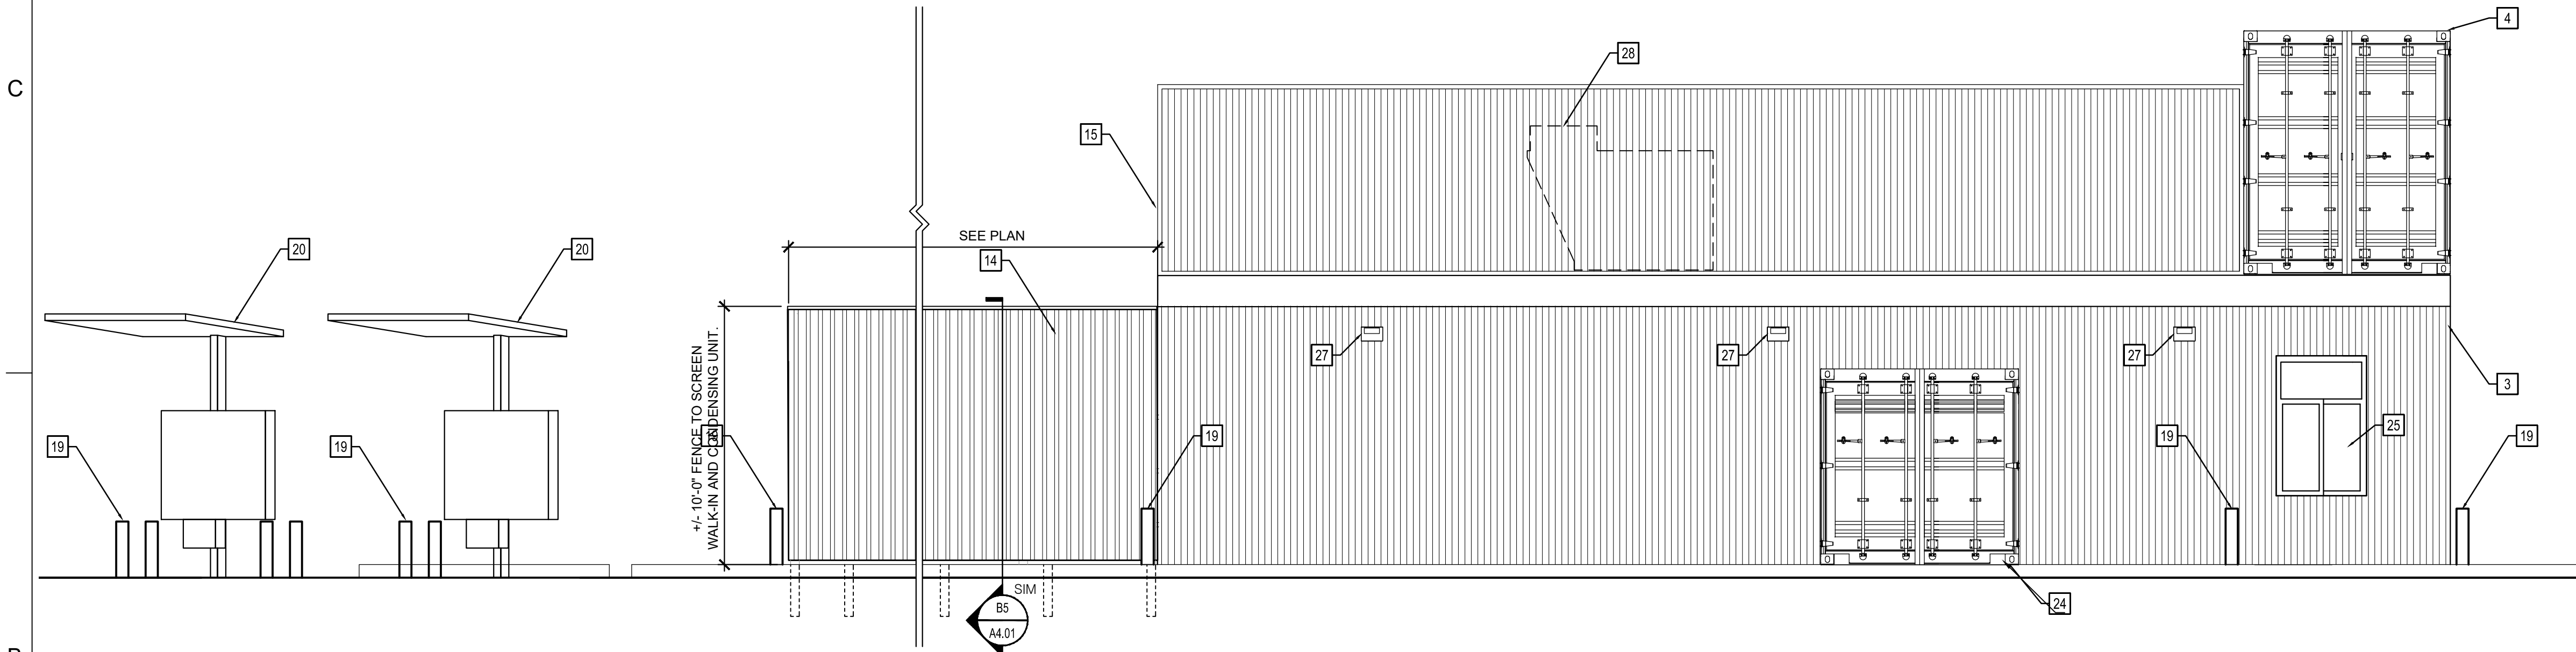

EXTERIOR ELEVATION

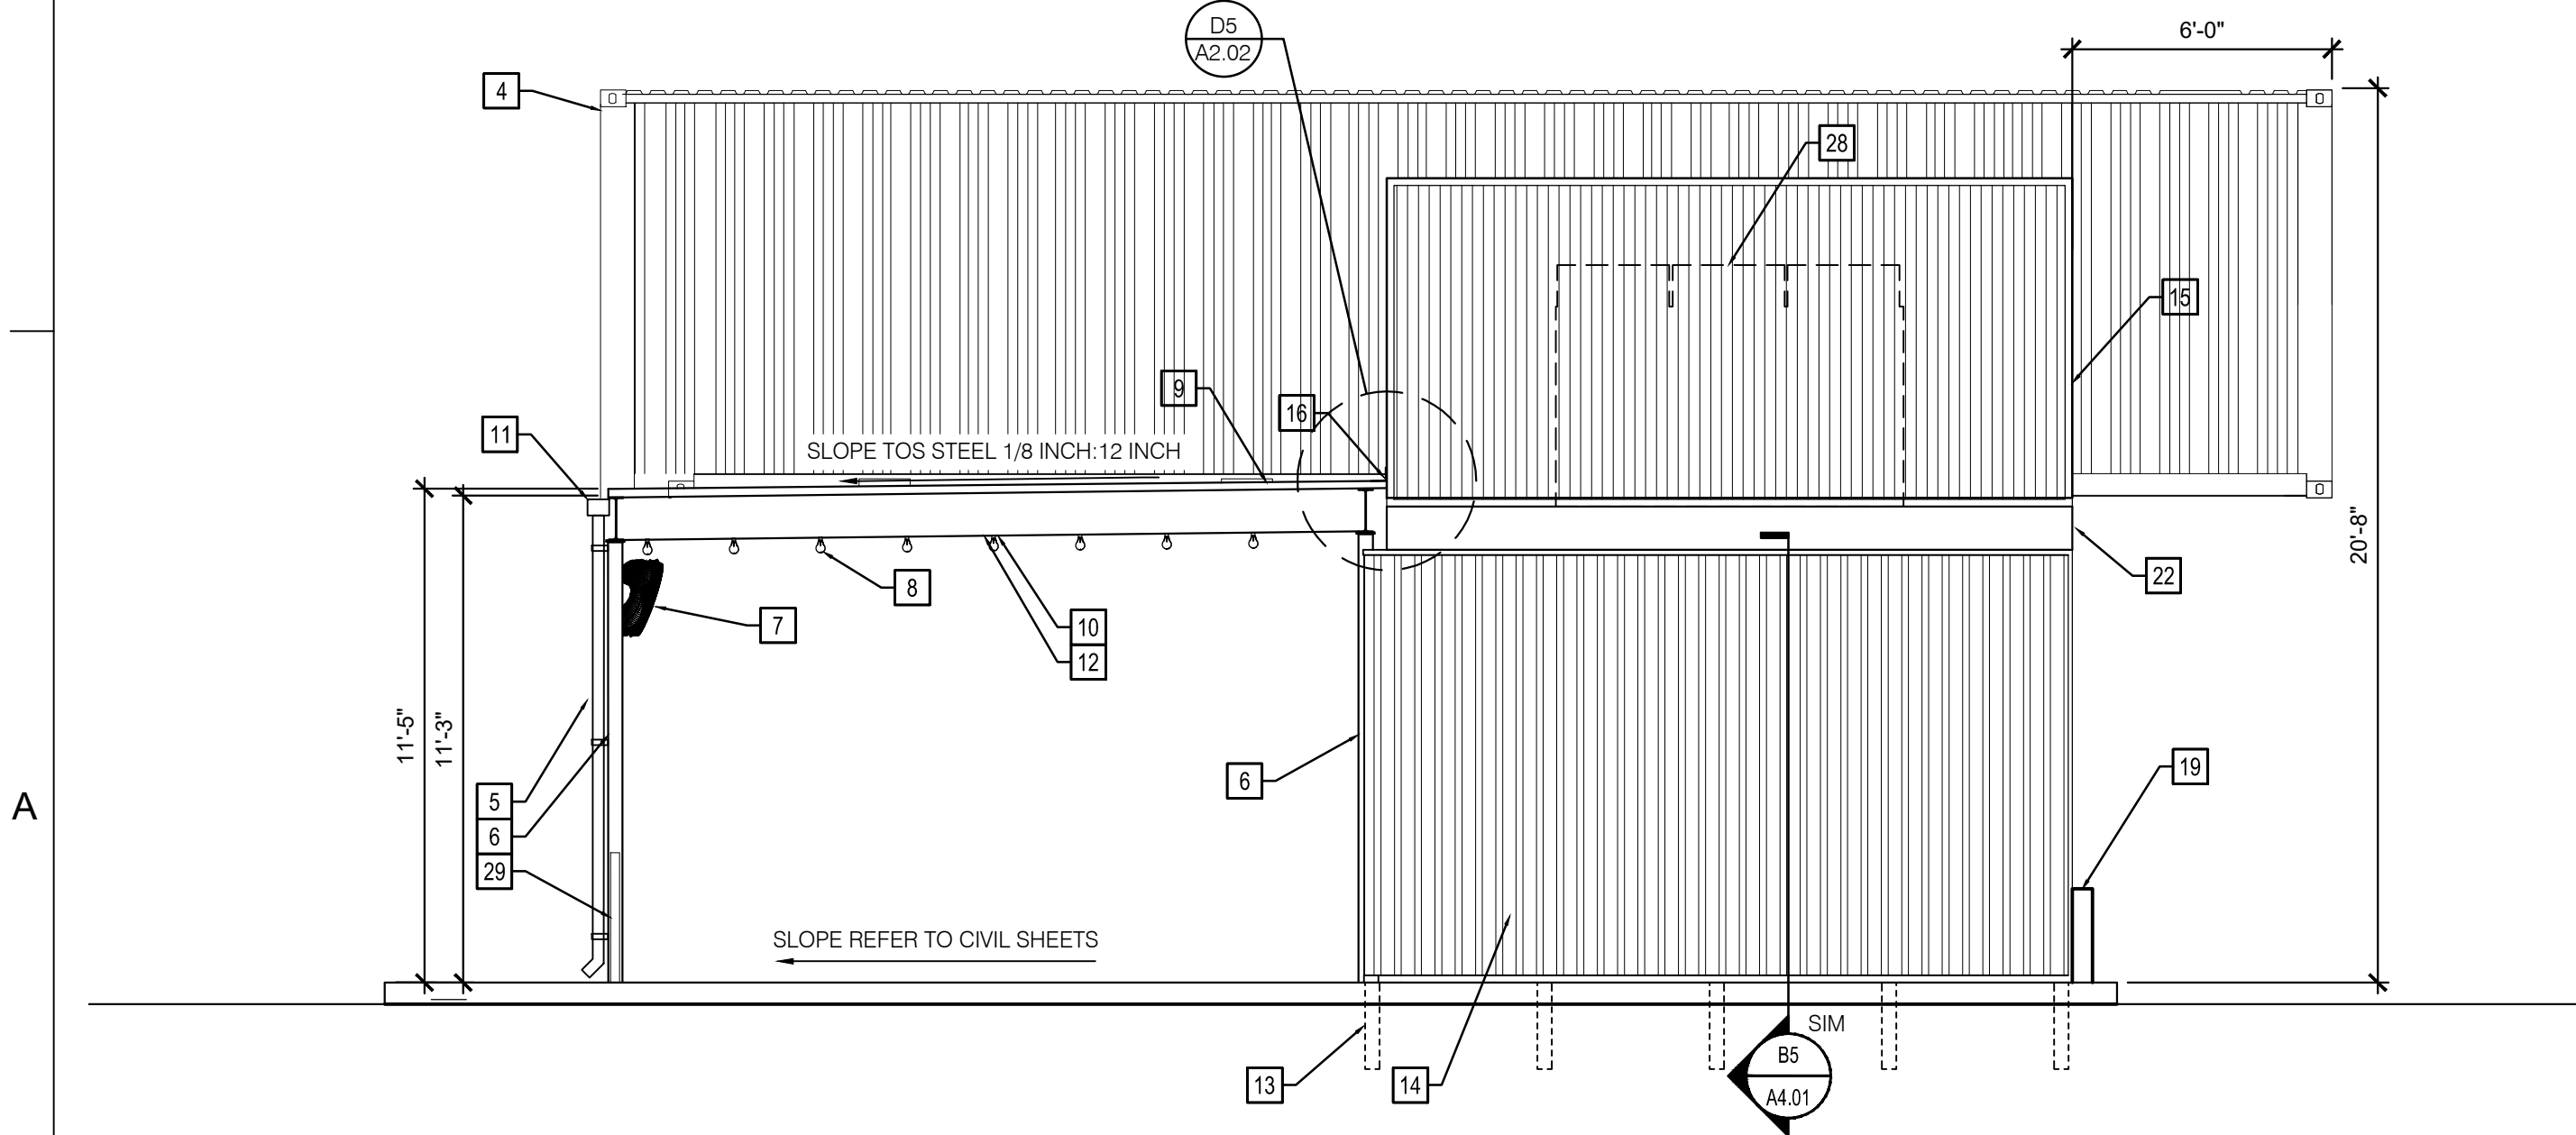

EXTERIOR ELEVATION

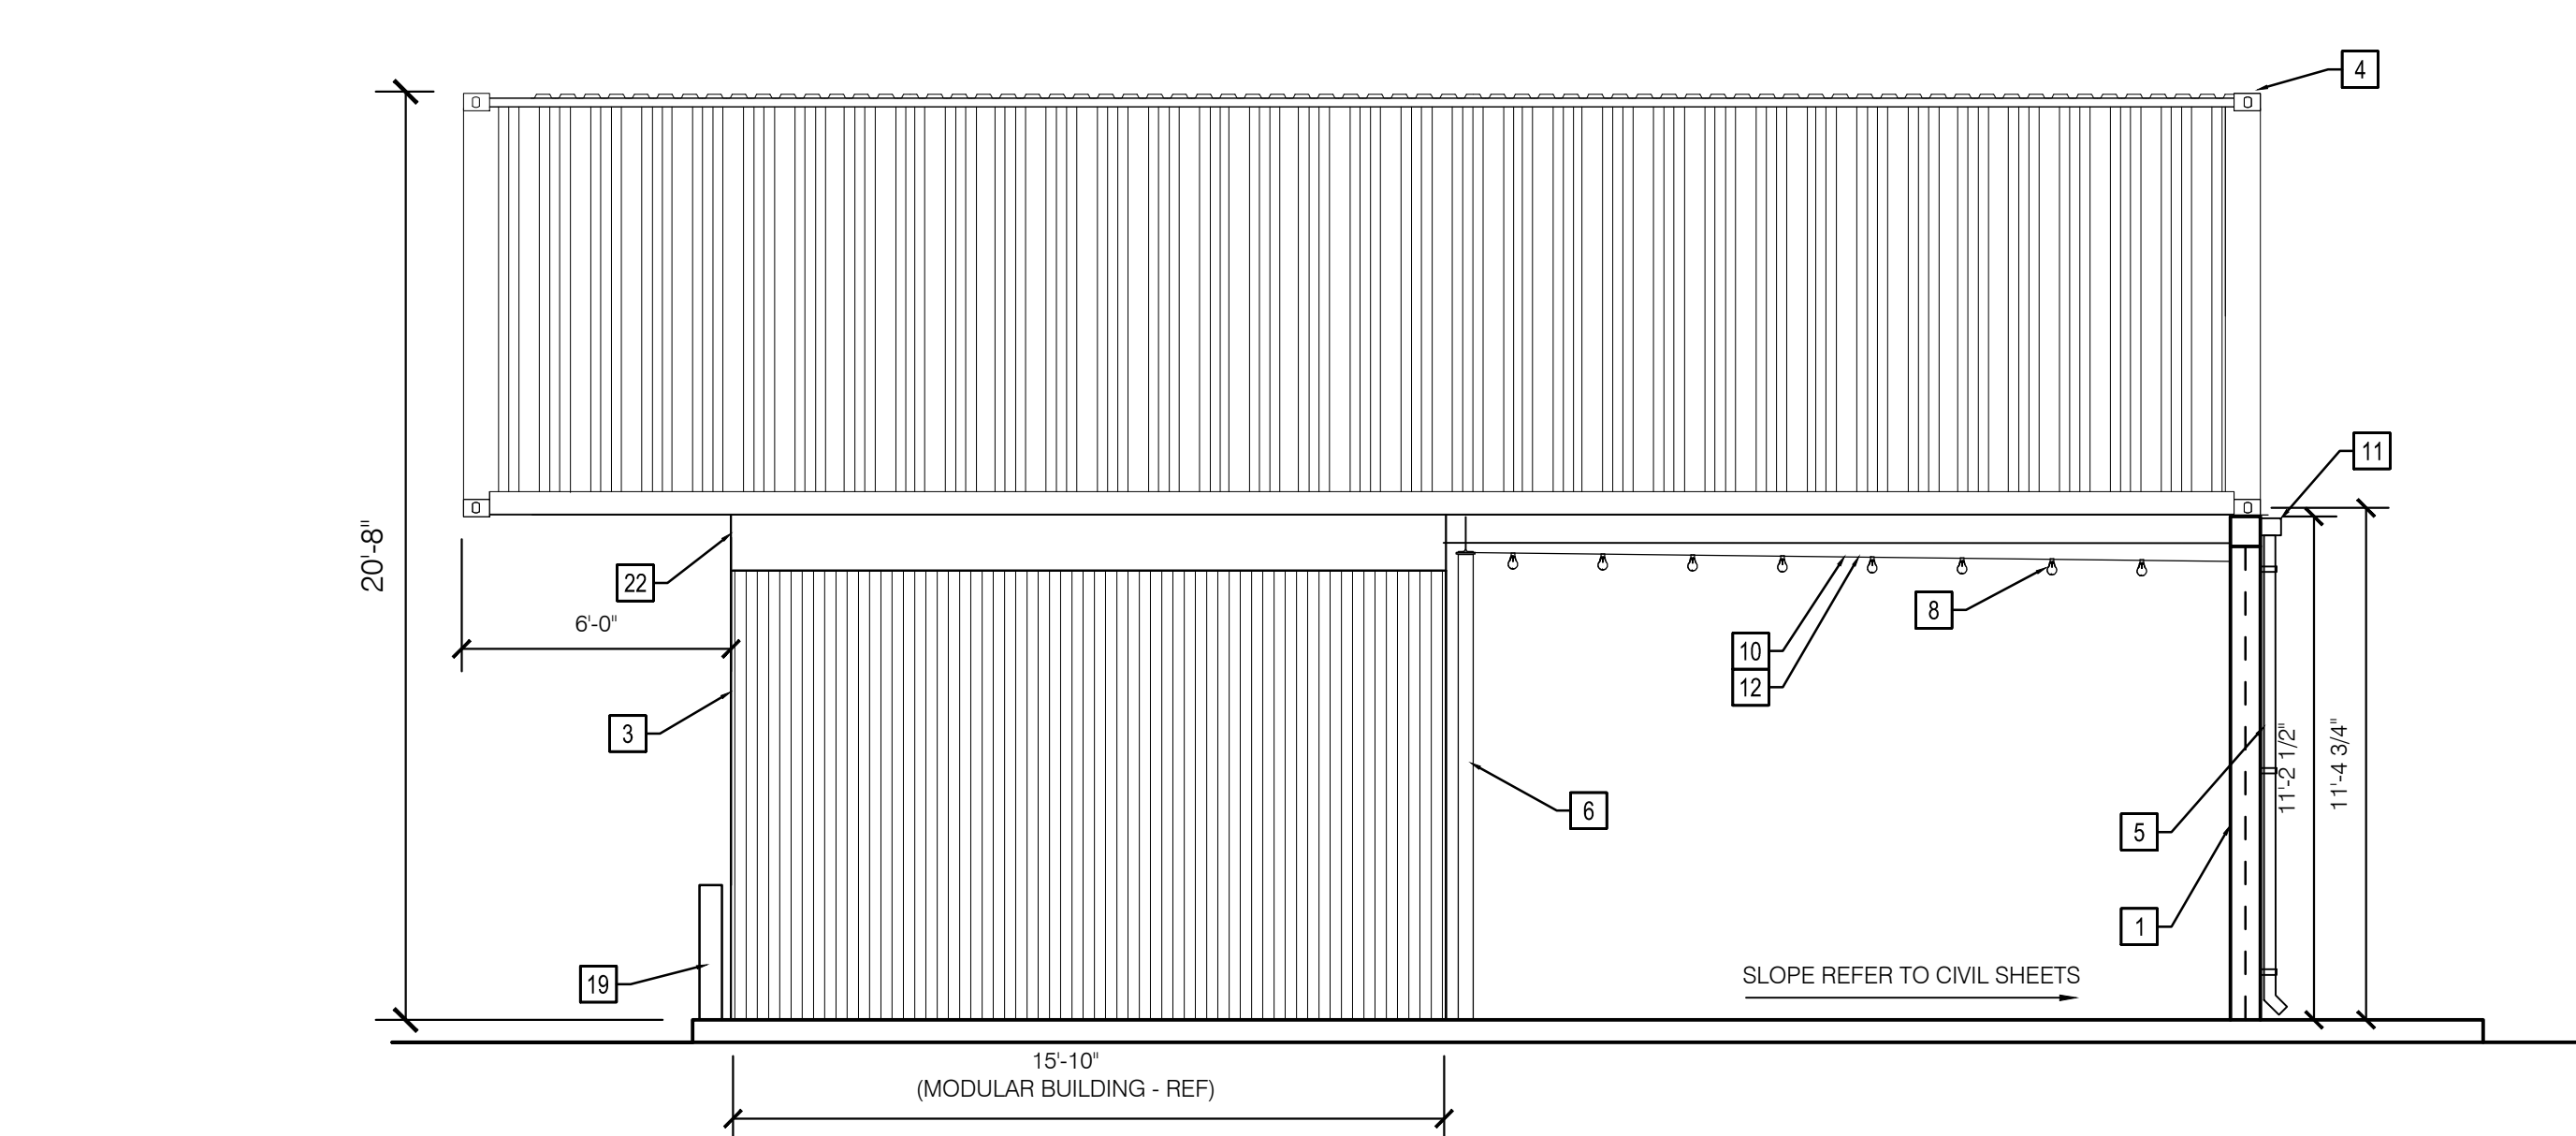

EXTERIOR ELEVATION

- KEY NOTES - EXTERIOR ELEVATIONS**
- STRUCTURAL T-FRAME PRIMED AND PAINTED WITH COMMERCIAL EXTERIOR GRADE PAINT FOR FERROUS METAL(S), COLOR: SMALLS ORANGE (SMORANGE). SEE STRUCTURAL SHEETS FOR SPECIFICATIONS AND DETAILS.
 - WALKUP MENU BOARD, FRAME COLOR: MIDNIGHT BRONZE.
 - MODULAR BUILDING MANUFACTURER - SEE G0.01. COLOR: MIDNIGHT BRONZE WITH SMALLS ORANGE TRIM (SMORANGE)
 - SMALLS ORANGE (SMORANGE) SHIPPING CONTAINER PROVIDED AND INSTALLED BY MODULAR BUILDING MANUFACTURER.
 - PRE-FINISHED ALUMINUM DOWNSPOUT (TYPICAL 3), COLOR: ORANGE TO MATCH COLUMN IT IS ATTACHED - SMALLS ORANGE (SMORANGE).
 - TUBE STEEL COLUMNS PRIMED AND PAINTED WITH COMMERCIAL EXTERIOR GRADE PAINT FOR FERROUS METALS, COLOR: SMALLS ORANGE (SMORANGE), SEE STRUCTURAL SHEETS FOR SPECIFICATIONS AND DETAILS.
 - OSCILLATING FAN MOUNTED TO THE SIDE OF THE STEEL COLUMN, COLOR: BLACK. SEE ME SHEETS FOR SPECIFICATIONS.
 - EXTERIOR GRADE LED STRING LIGHTS ATTACHED TO THE BOTTOM OF THE STEEL PURLINS AND BEAMS TYP. (BASIS OF DESIGN "PLT SOLUTIONS" MODEL #MS-24IN-330FT-16SE26-14AWG OR PRE-APPROVED EQUAL), CHORD AND HOUSING COLOR: BLACK.
 - MCELROY 1 1/2", 18 GA. GALVALUME MEGA-RIB PANELS. COLOR TO MATCH BUILDING: MIDNIGHT BRONZE.
 - CANOPY BEAMS AND PURLINS PRIMED AND PAINTED WITH COMMERCIAL EXTERIOR GRADE PAINT DESIGNED FOR FERROUS METALS, COLOR: SMALLS ORANGE (SMORANGE), SEE STRUCTURAL SHEETS FOR FRAMING OF ROOF.
 - MIN. 8"W X 4.5"D RECTANGULAR PRE-FINISHED GUTTER, COLOR TO MATCH BEAM IT IS ATTACHED - SMALLS ORANGE (SMORANGE), (DESIGNER NOTE - SIZE PER SITE LOCATION)
 - CANOPY BEAMS AND PURLINS PRIMED AND PAINTED WITH COMMERCIAL EXTERIOR GRADE PAINT DESIGNED FOR FERROUS METALS, COLOR: SMALLS ORANGE (SMORANGE), SEE STRUCTURAL SHEETS FOR FRAMING OF ROOF.
 - 4 IN. DIA. GALVANIZED STEEL FENCE POST, COLOR: MIDNIGHT BRONZE.
 - MODULAR BUILDING MANUFACTURER TO PROVIDE PANELS MATCHING MODULAR BUILDING, COLOR: MIDNIGHT BRONZE, GENERAL CONTRACTOR TO INSTALL / FASTEN PANELS TO GALVANIZED HORIZONTAL RAILS. FENCING TO SCREEN WALK-IN C/F AND CONDENSING UNIT.
 - PARAPETS BY MODULAR BUILDING MANUFACTURER (SEE TO MODULAR BUILDING MANUFACTURER'S CONSTRUCTION DRAWINGS AT THE BACK OF THIS SET OF CONSTRUCTION DRAWINGS), COLOR TO MATCH MODULAR BUILDING - MIDNIGHT BRONZE.
 - FLASHING, SEE DETAILS.
 - 4X8 WELDED GALVANIZED 2X2 STEEL TUBE GATE FINISHED WITH METAL PANEL, WELD HEAVY DUTY HINGES TO GATE AND ADJACENT 6' POST
 - PIPE BOLLARD, COLOR: SMALLS ORANGE (SMORANGE), SEE CIVIL SHEETS FOR FINAL LOCATIONS.
 - DRIVE THRU ORDER POINT WITH INTEGRAL CANOPY TOP, COLOR: MIDNIGHT BRONZE, (DESIGNER NOTE - LOCATION SITE DEPENDANT, NOT SHOWN IN THIS SET)
 - TRIM BAND BY MODULAR BUILDING MANUFACTURER (SEE MODULAR BUILDING MANUFACTURER'S CONSTRUCTION DRAWINGS AT THE BACK OF THIS SET OF CONSTRUCTION DRAWINGS), COLOR: SMALLS ORANGE (SMORANGE).
 - DUMPSTER PAD ENCLOSURE, SEE CIVIL SHEETS FOR LOCATION AND ORIENTATION. SEE A4.01 FOR SPECIFICATIONS, COLOR: COMPOSITE FENCING, FENCE POSTS, GATE POSTS, TO MATCH BUILDING - MIDNIGHT BRONZE, (DESIGNER NOTE - LOCATION SITE DEPENDANT, NOT SHOWN IN THIS SET)
 - FALSE SHIPPING CONTAINER DOOR BY MODULAR BUILDING MANUFACTURER, COLOR: SMALLS ORANGE (SMORANGE).
 - WALKUP/DRIVE THRU WINDOWS BY MODULAR BUILDING MANUFACTURER, FRAME COLOR: MIDNIGHT BRONZE.
 - DOORS BY MODULAR BUILDING MANUFACTURER, DOOR AND FRAME COLOR: MIDNIGHT BRONZE.
 - WALL PACK LIGHT FIXTURE, TYPICAL SEVEN (7) AROUND THE BUILDING, SEE ME SHEETS FOR SPECIFICATIONS AND LOCATIONS.
 - ANTICIPATED EXTENT OF TALLEST MECHANICAL EQUIPMENT ON ROOF, PARAPET TO FULLY SCREEN ALL ROOF EQUIPMENT.
 - TREX SIGNATURE RAILING KIT. SEE ARCHITECTURAL SITE PLAN FOR EXTENTS.

SMALLS ORANGE (SMORANGE) PAINT FORMULA FOR ONE GALLON SIZE CAN:

- SW HYDROCHROMA PRECISION COLOR - LOWE'S ITEM #77957 EXTERIOR DURAMAX, SEMI-GLOSS, BASE 4 8913-8y25 8964-5y10 8920-25

SMALLS ORANGE (SMORANGE) PAINT FORMULA FOR FIVE GALLON SIZE CAN:

- SW HYDROCHROMA PRECISION COLOR - LOWE'S ITEM #10605 EXTERIOR DURAMAX, SEMI-GLOSS, BASE 4 8913-8y25 8913-42y29 8920-1.25



SMALLS SLIDERS
1ST ED. PROTOTYPE DWG
CITY, ST 00000







Hill Foley Rossi & Associates
ARCHITECTURE + ENGINEERING
3680 Pleasant Hill Road
Suite 200
Duluth, GA 30096
770.622.9858
SEALED:



COPYRIGHT
THESE DOCUMENTS ARE PROTECTED BY UNITED STATES COPYRIGHT LAW. THEY HAVE BEEN PREPARED SPECIFICALLY FOR THE PROJECT IDENTIFIED AND ARE NOT SUITABLE FOR USE ON ANY OTHER PROJECT OR AT ANY OTHER LOCATION WITHOUT THE EXPRESS WRITTEN APPROVAL AND PARTICIPATION OF SMALLS SLIDERS. REPRODUCTION OF THESE DOCUMENTS MUST BE AUTHORIZED BY SMALLS SLIDERS. ALL RIGHTS ARE RESERVED TO SMALLS SLIDERS.

EXTERIOR
ELEVATIONS

REVISIONS		PROJECT NO:	
NO.	DATE	252000	
		SHEET	
		A3.01	
		DATE ###.##.20##	

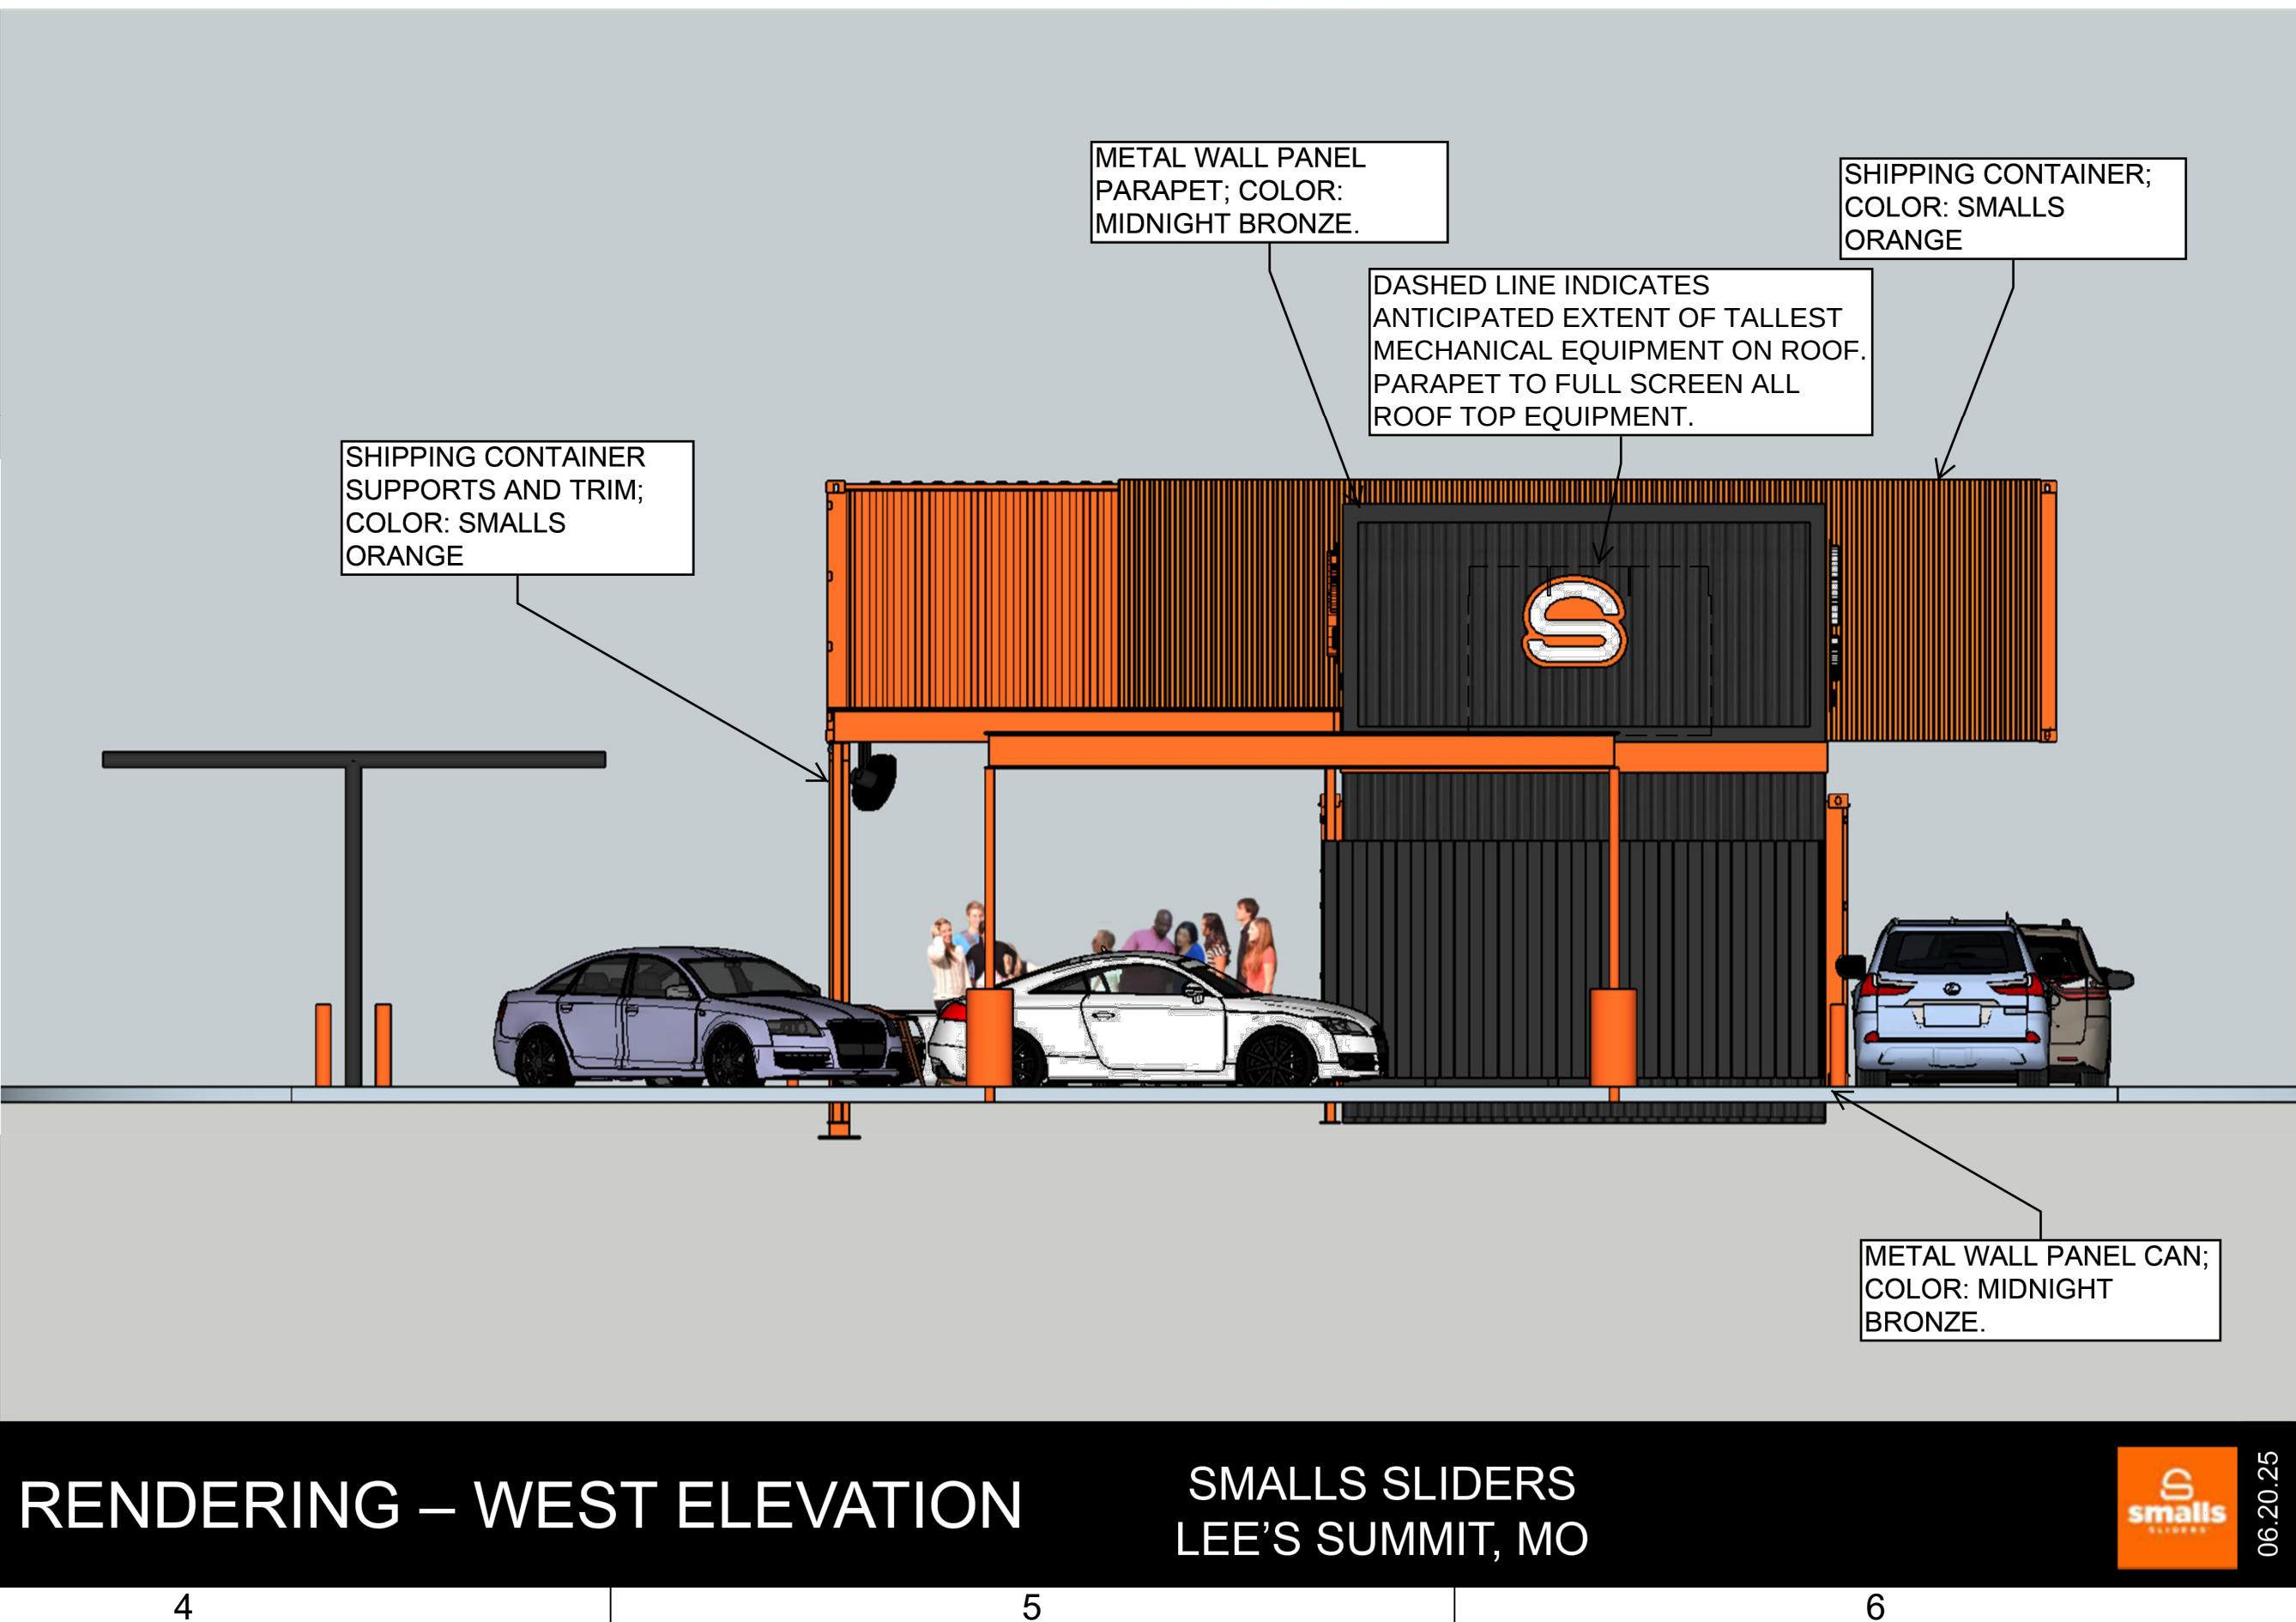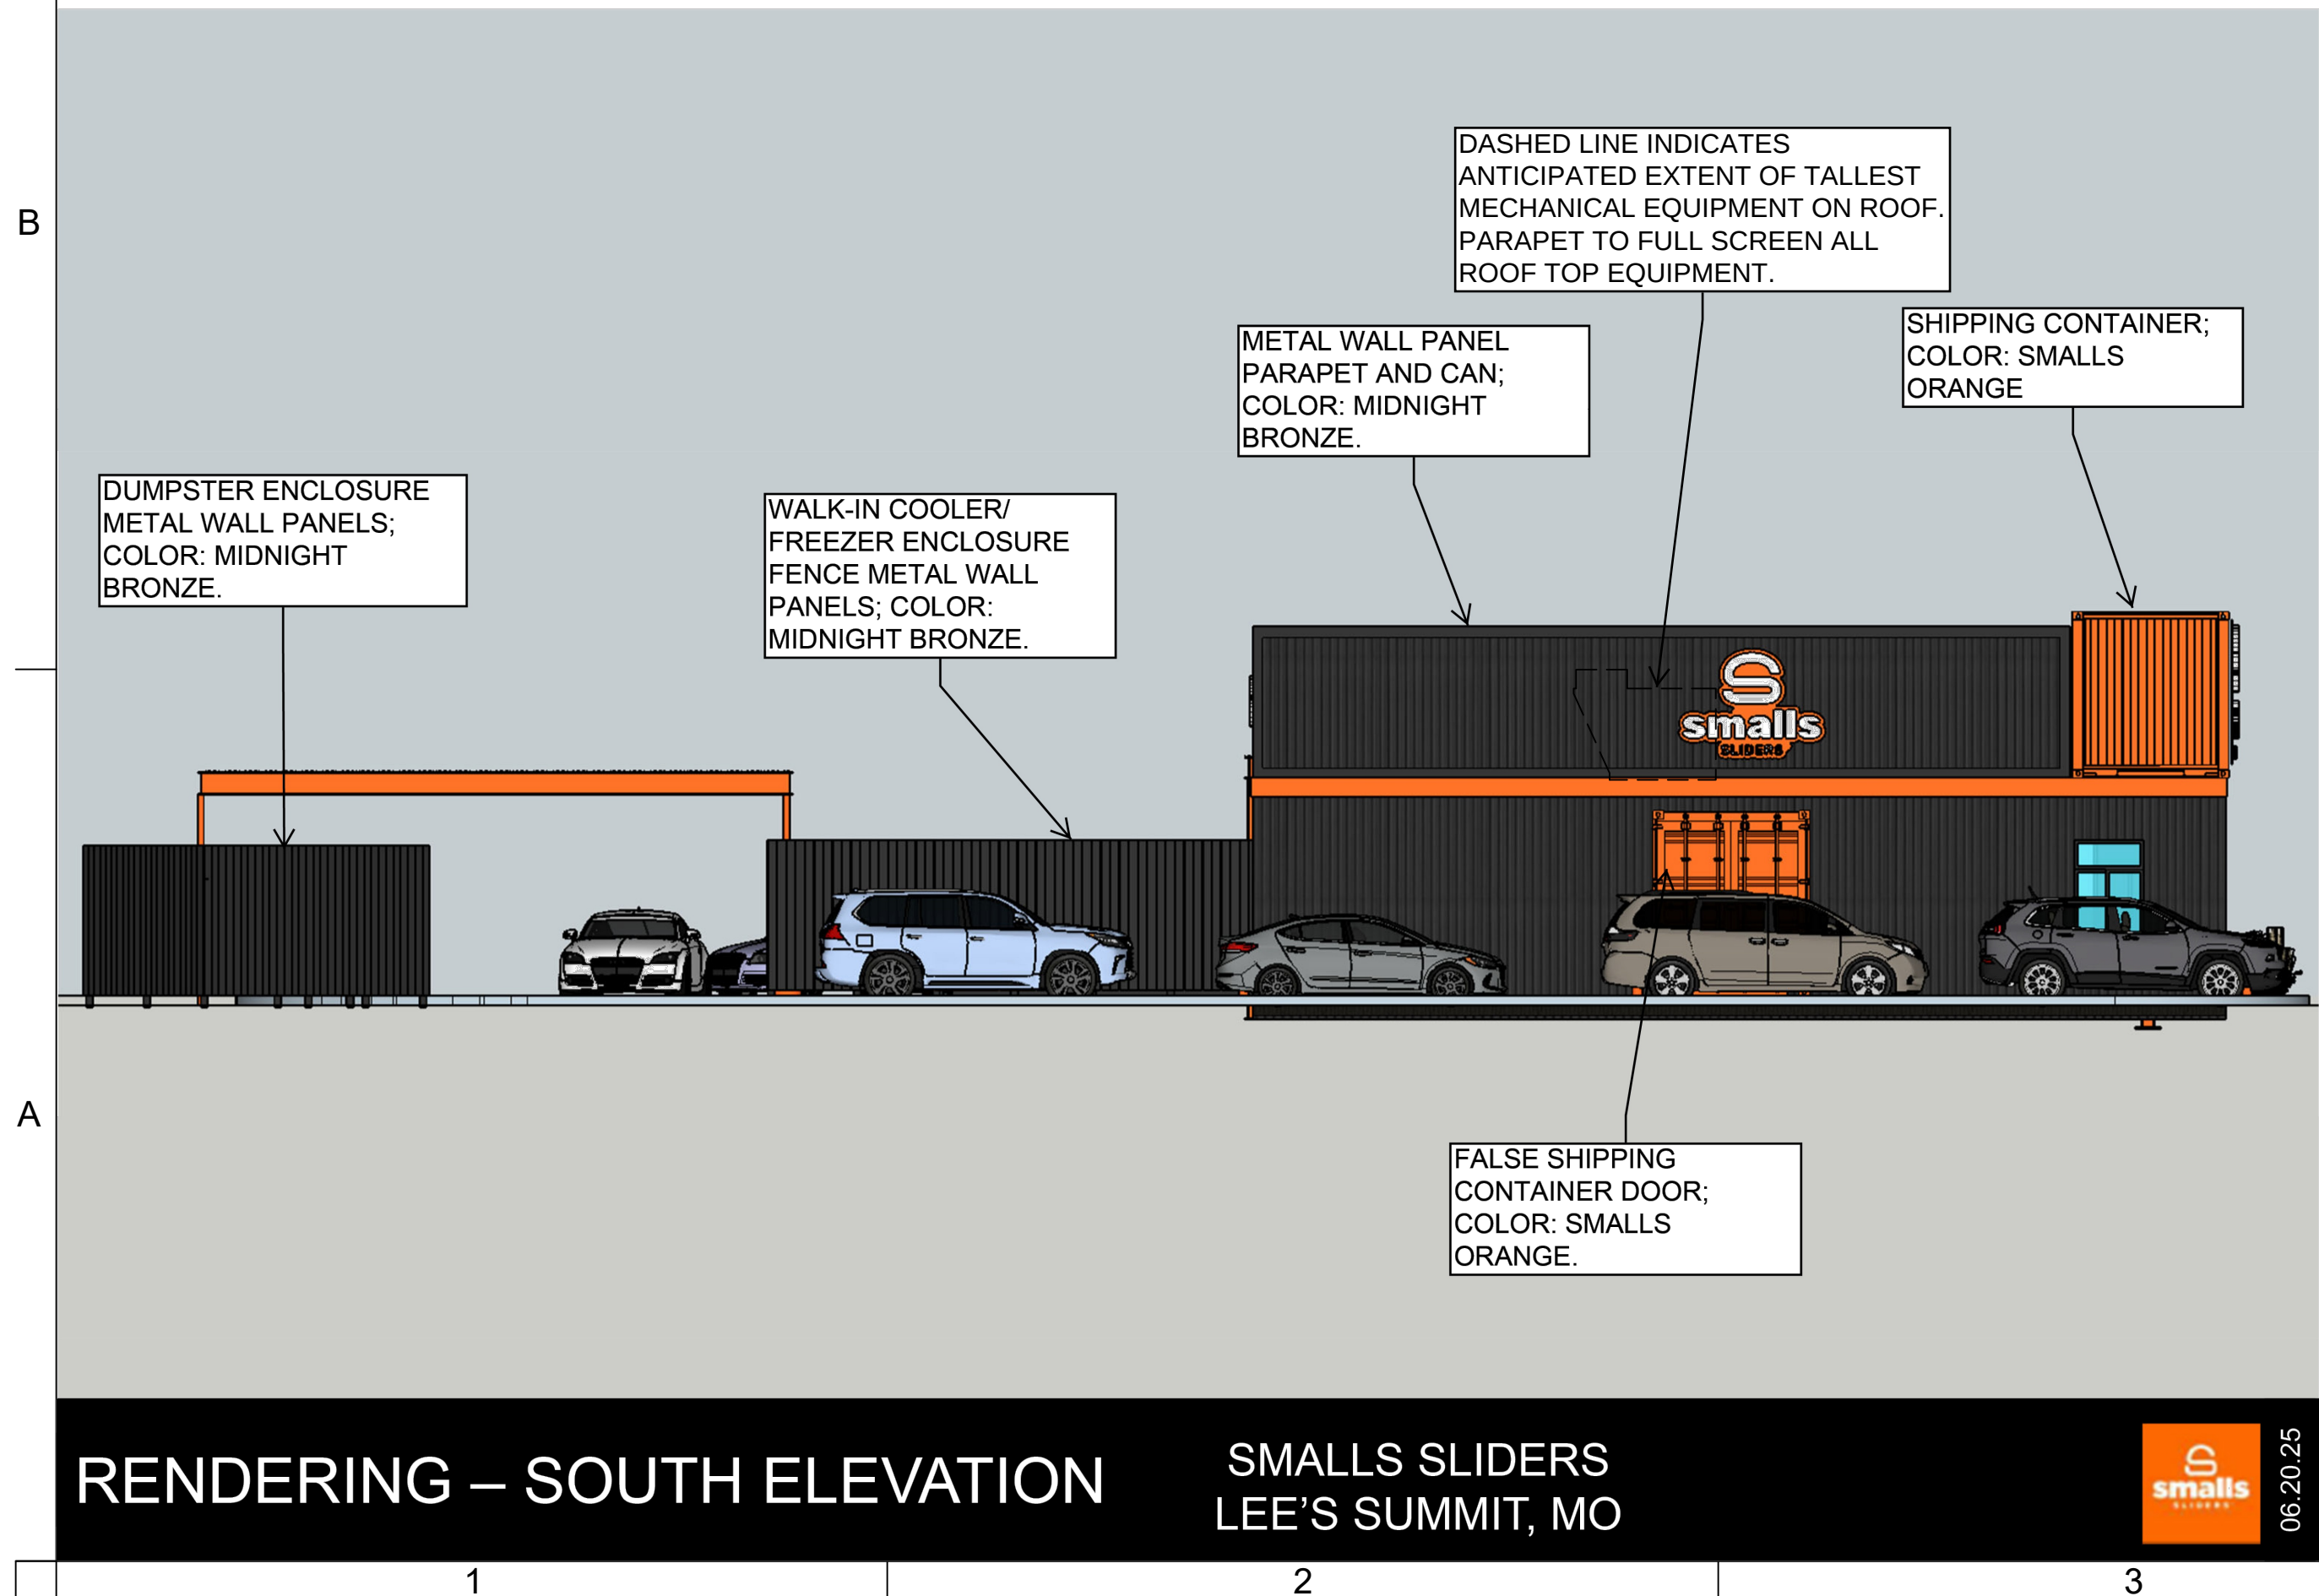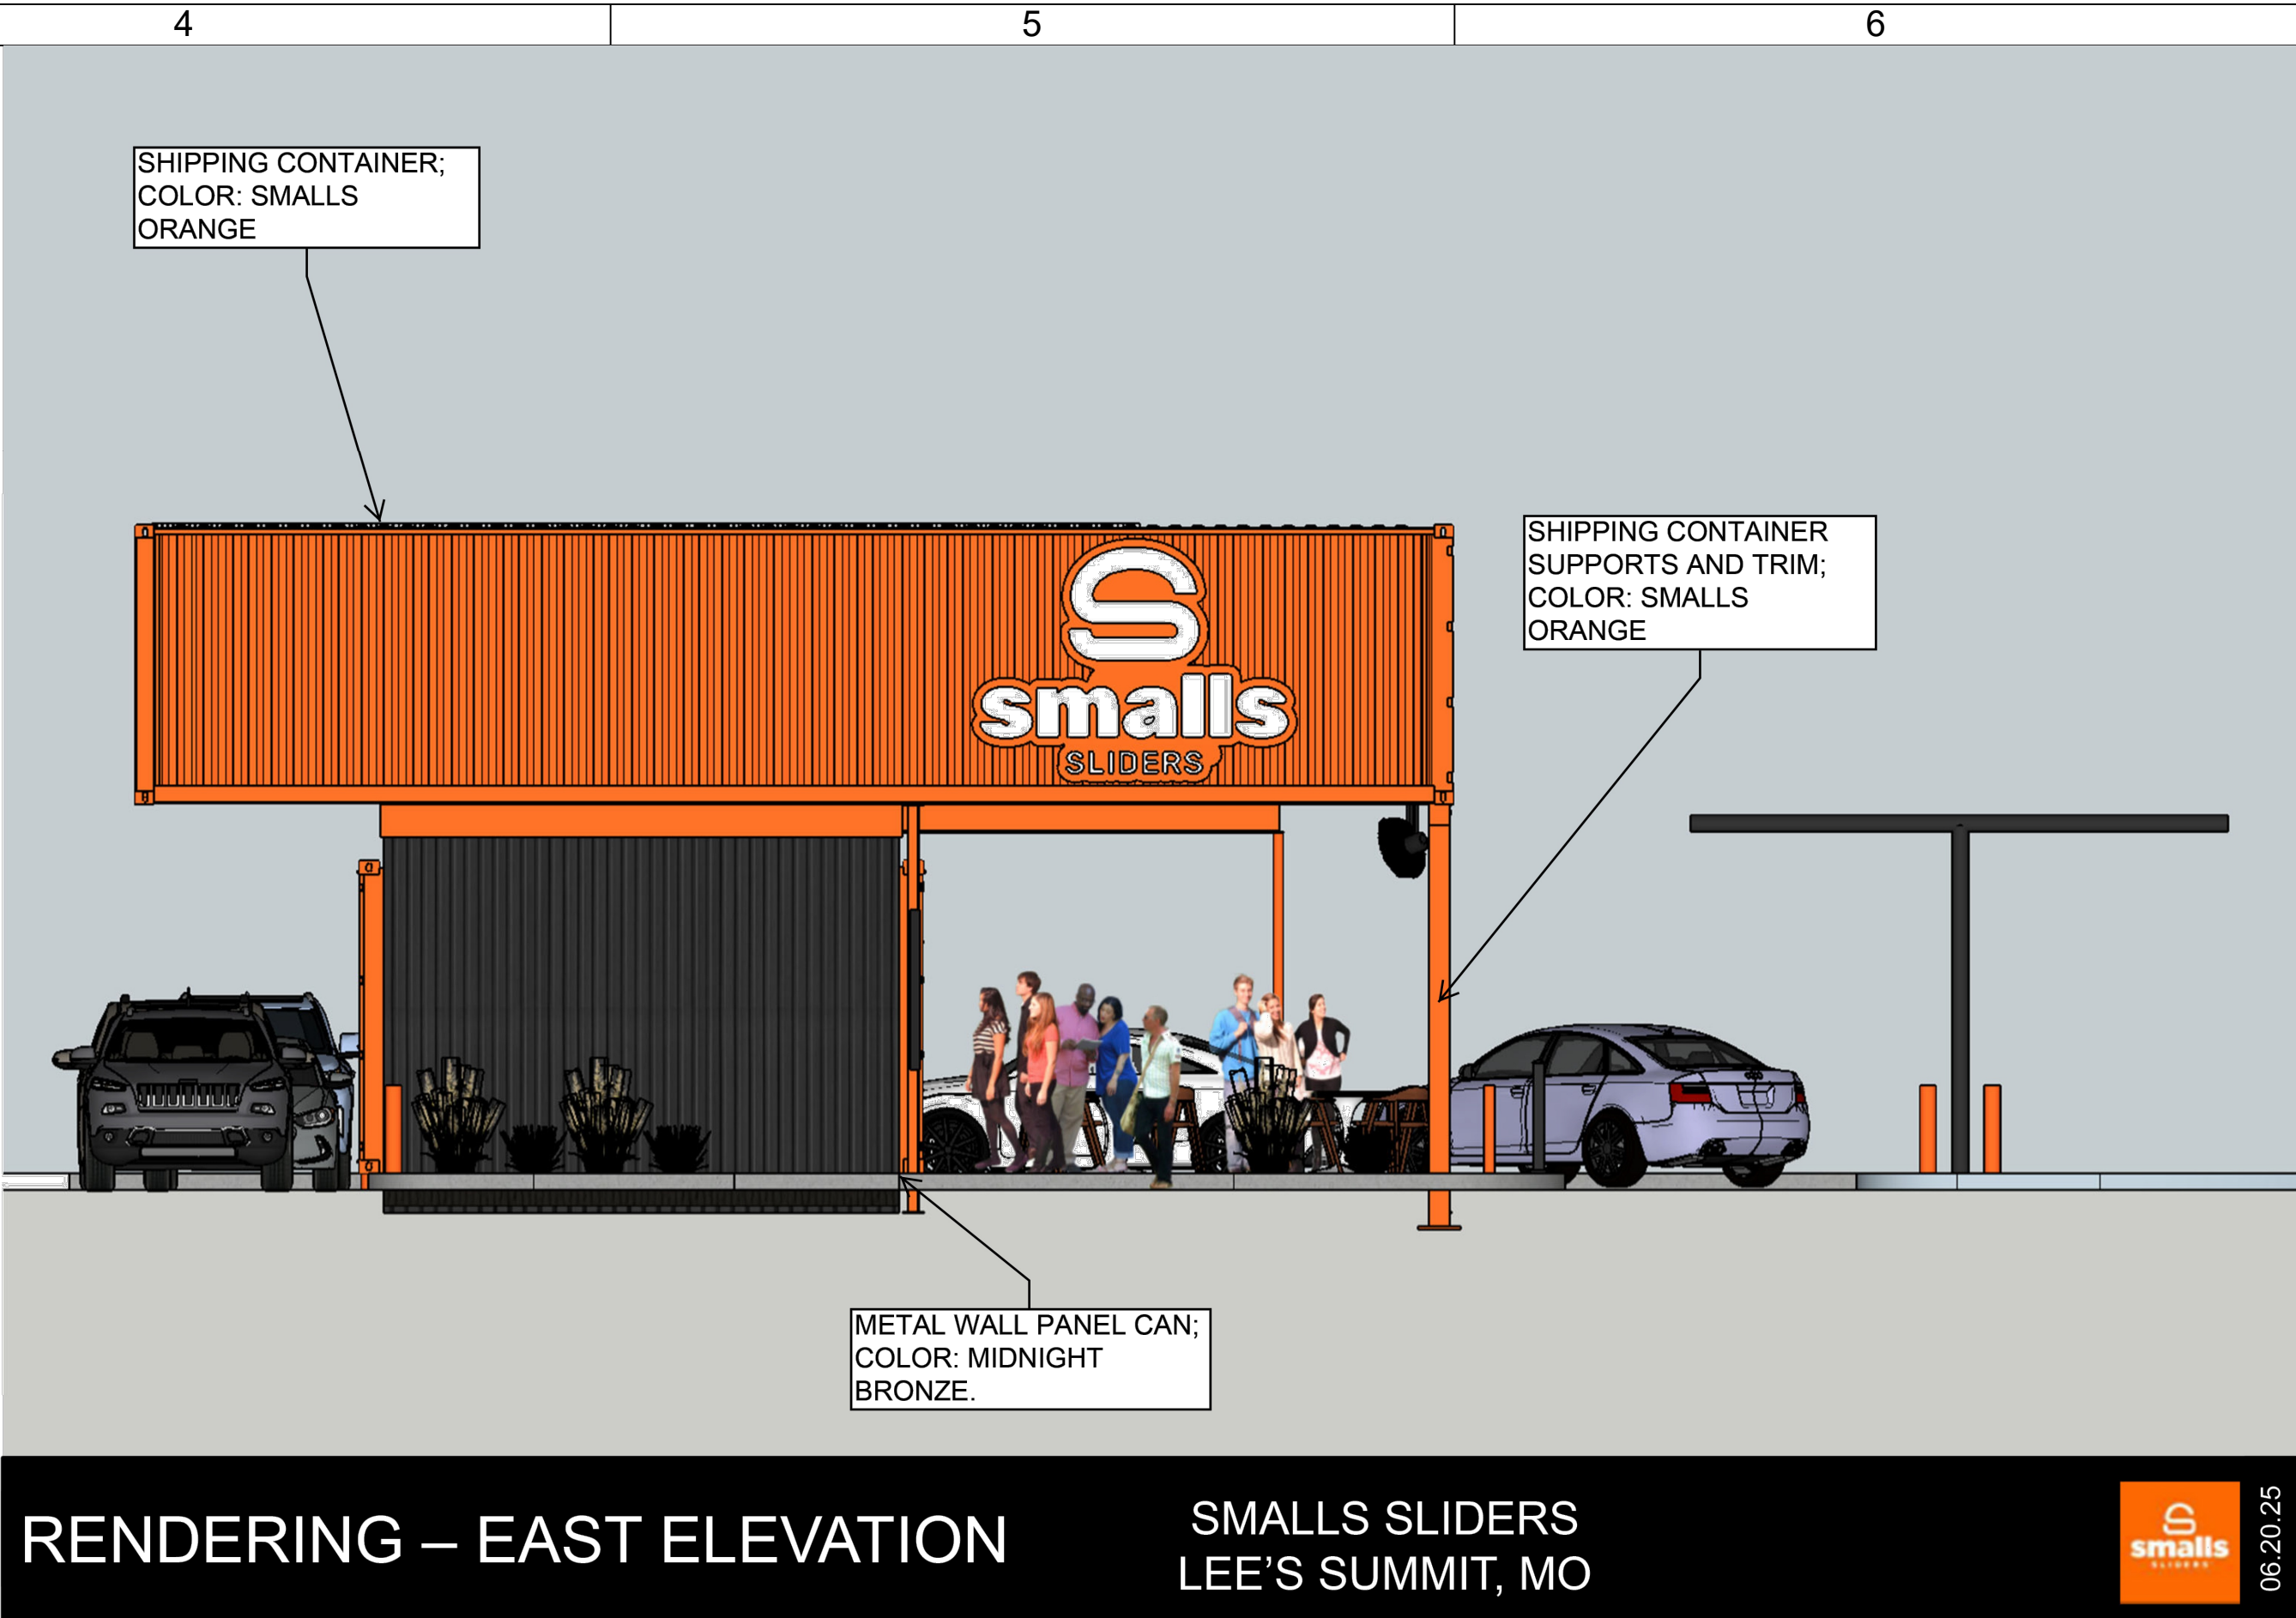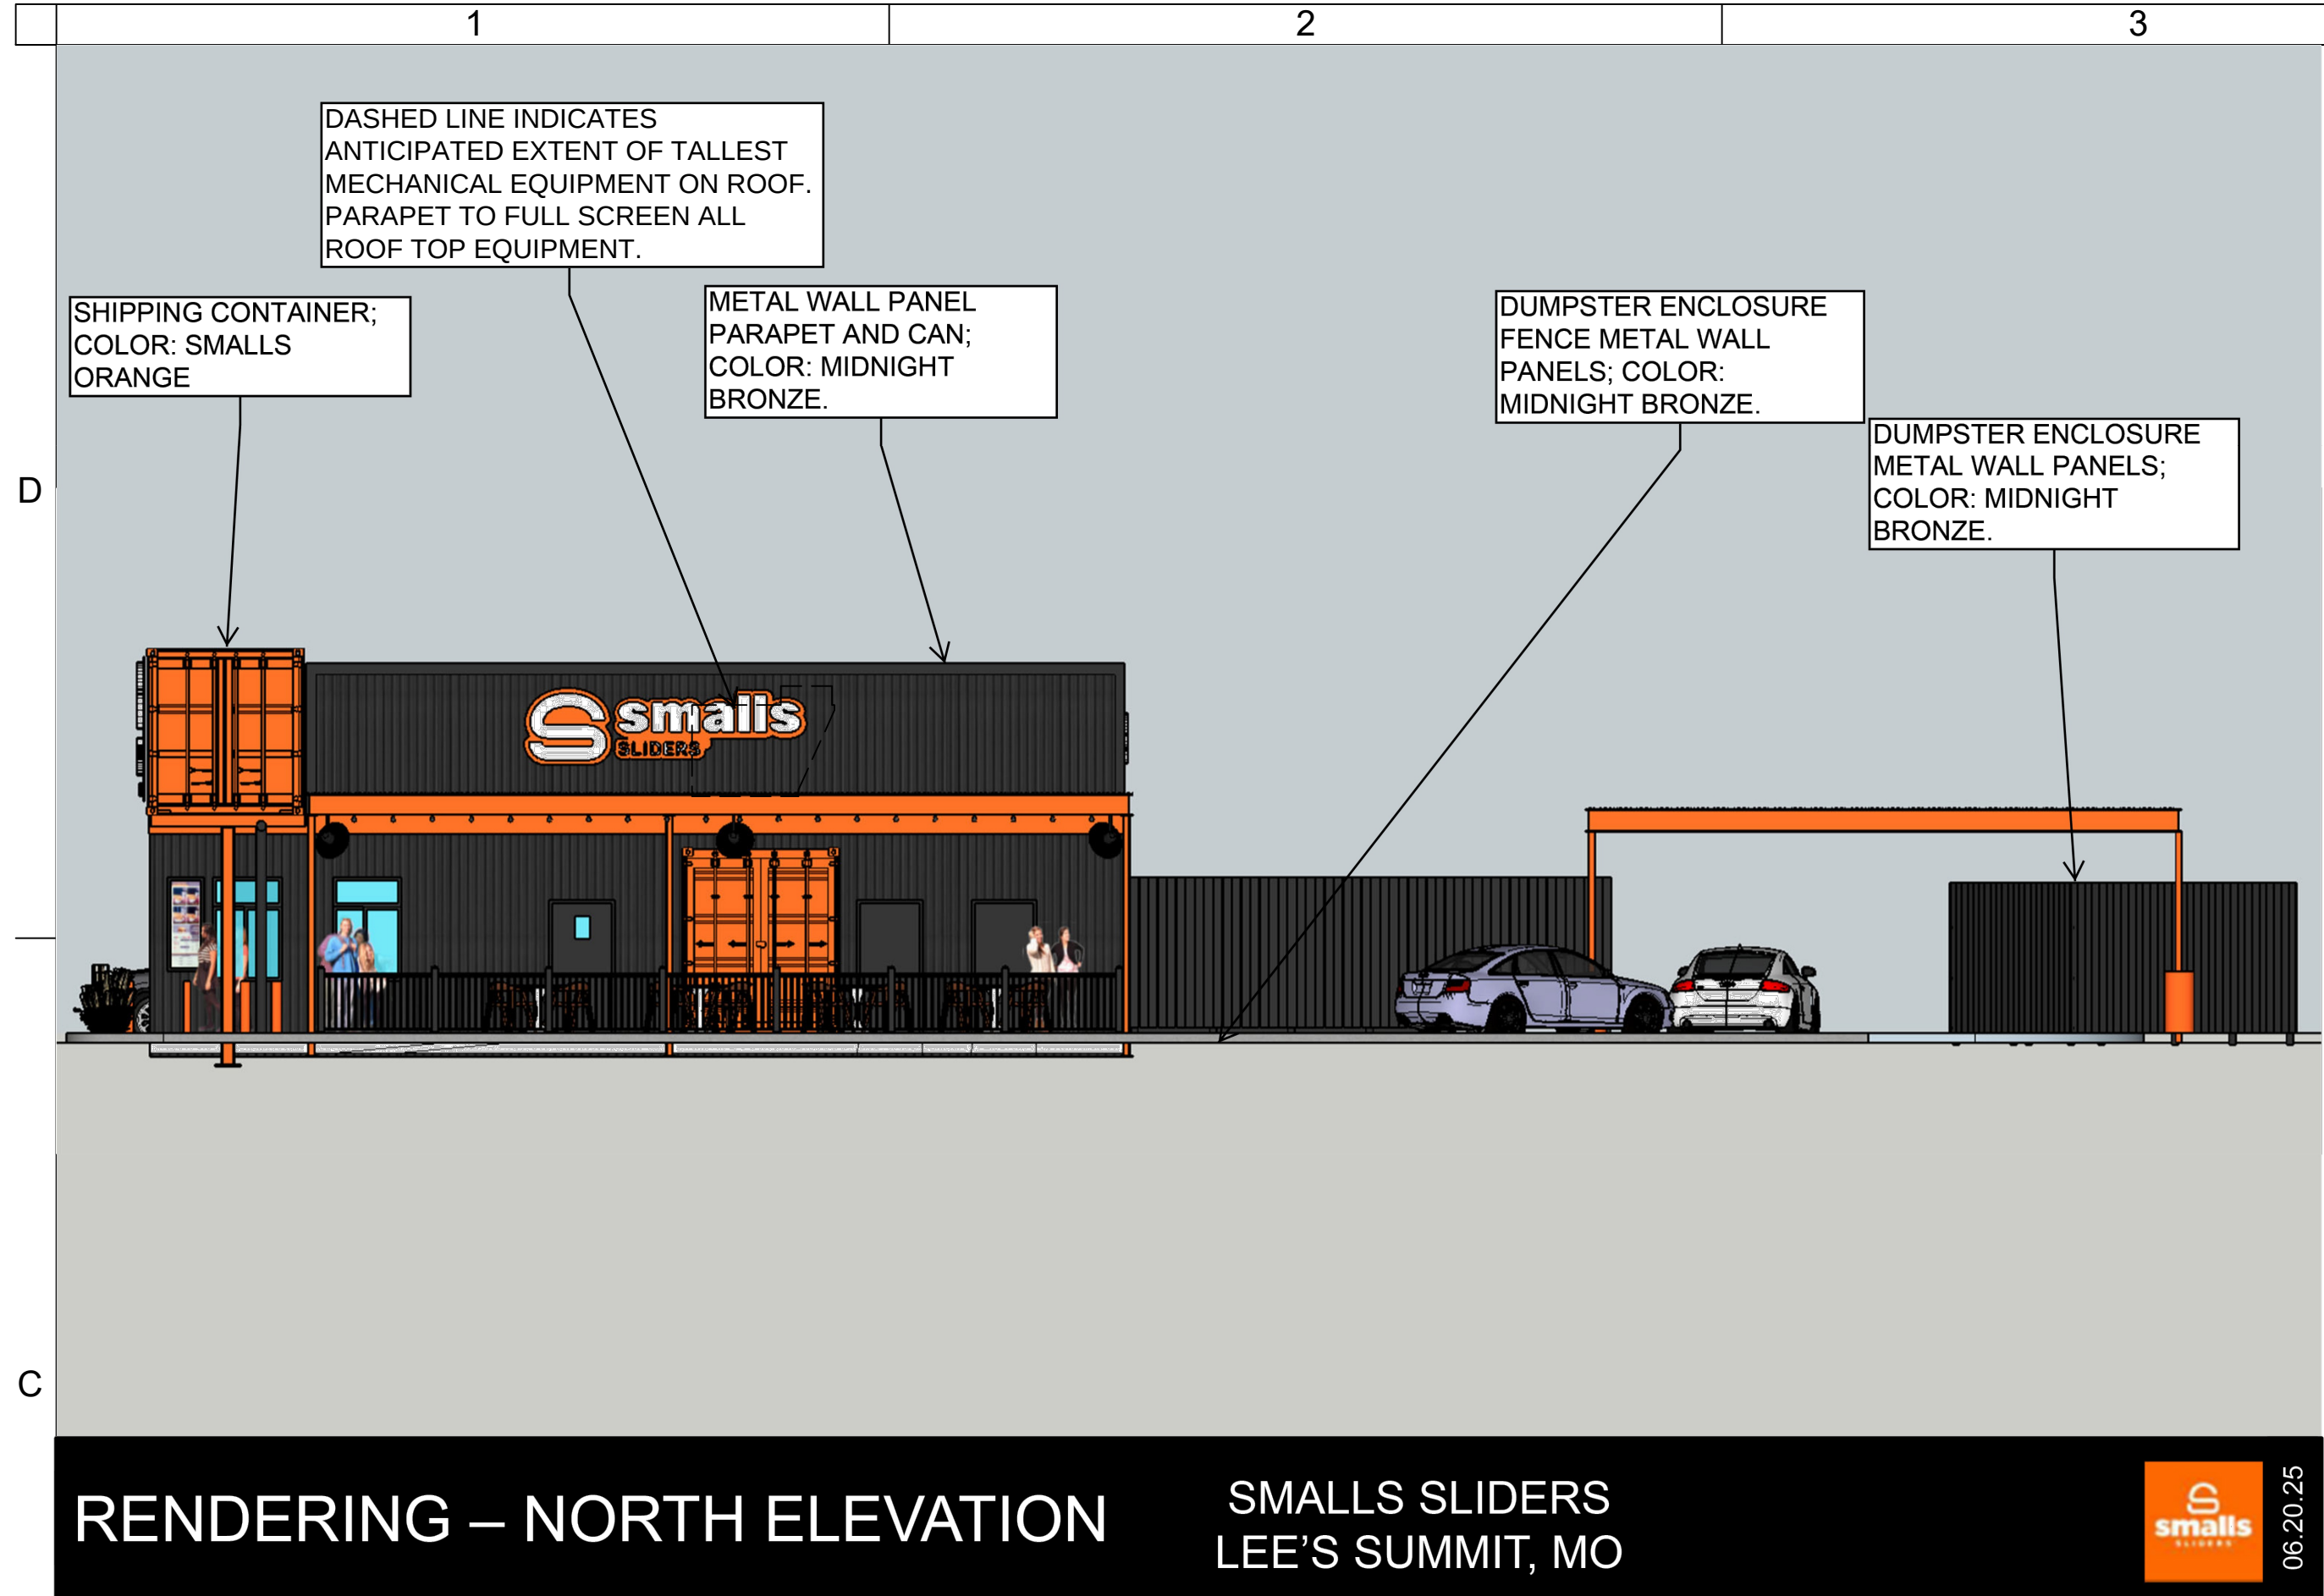

PROJECT DATA:	MODULAR (BY OTHERS)
BUILDING TYPE:	21'-0"
BUILDING HEIGHT:	MAIN BODY: MIDNIGHT BRONZE
COLORS:	ACCENTS: SMALLS ORANGE
DRIVE THRU:	YES
BUILDING SF:	935 (INCLUDING WALK-IN BOX)
SEATING COUNT:	TBD (TYP. 40 ALL EXTERIOR)
CANOPY TYPE:	INTEGRAL WITH ORDER POINTS



SMALLS SLIDERS
101 SW OLDHAM PKWY
LEES SUMMIT, MO 64081



Hill Foley Rossi & Associates
ARCHITECTURE + ENGINEERING
3680 Pleasant Hill Road
Suite 200
Duluth, GA 30096
770.622.9858
SEALED:

RENDERINGS

REVISIONS	PROJECT NO:
NO. DATE	252003
* ** ***	SHEET
	A3.02

DATE ###.###.###

