

LEE'S SUMMIT HYUNDAI PREMIER AUTO OUTLET

1231 NW WARD ROAD
LEES SUMMIT, MISSOURI 64086

DRAWINGS NOT FOR CONSTRUCTION UNLESS PROFESSIONAL STAMP, SIGNATURE & DATE IS PROVIDED



DRAWN BY: [Signature]
CHECKED BY: [Signature]

FALK
ARCHITECTS

© 2023 Falk Architects Inc.

C104A



New Routing
11/17/2025

WATER & FIRE LINE PLAN

FALK ARCHITECTS INC.

NOTES

- CONTRACTOR IS REQUIRED TO NOTIFY CITY OF LEE'S SUMMIT A MINIMUM OF 48 HOURS PRIOR TO ANY TRAFFIC DISRUPTIONS, SUBMIT TRAFFIC CONTROL PLAN IF REQUIRED, ERECT TRAFFIC CONTROL, AND MAINTAIN TRAFFIC CONTROL FOR THE DURATION OF THE TRAFFIC DISRUPTIONS.
- CONTRACTOR TO MAKE APPLICATION TO THE CITY OF LEE'S SUMMIT FOR WATER LINE CONNECTION AND METER PERMIT. CONTRACTOR SHALL PAY FEES ASSOCIATED WITH WATER LINE CONNECTION AND METER.

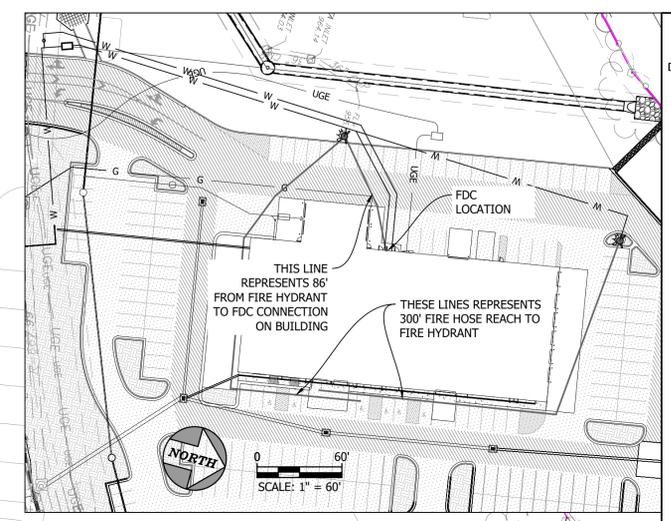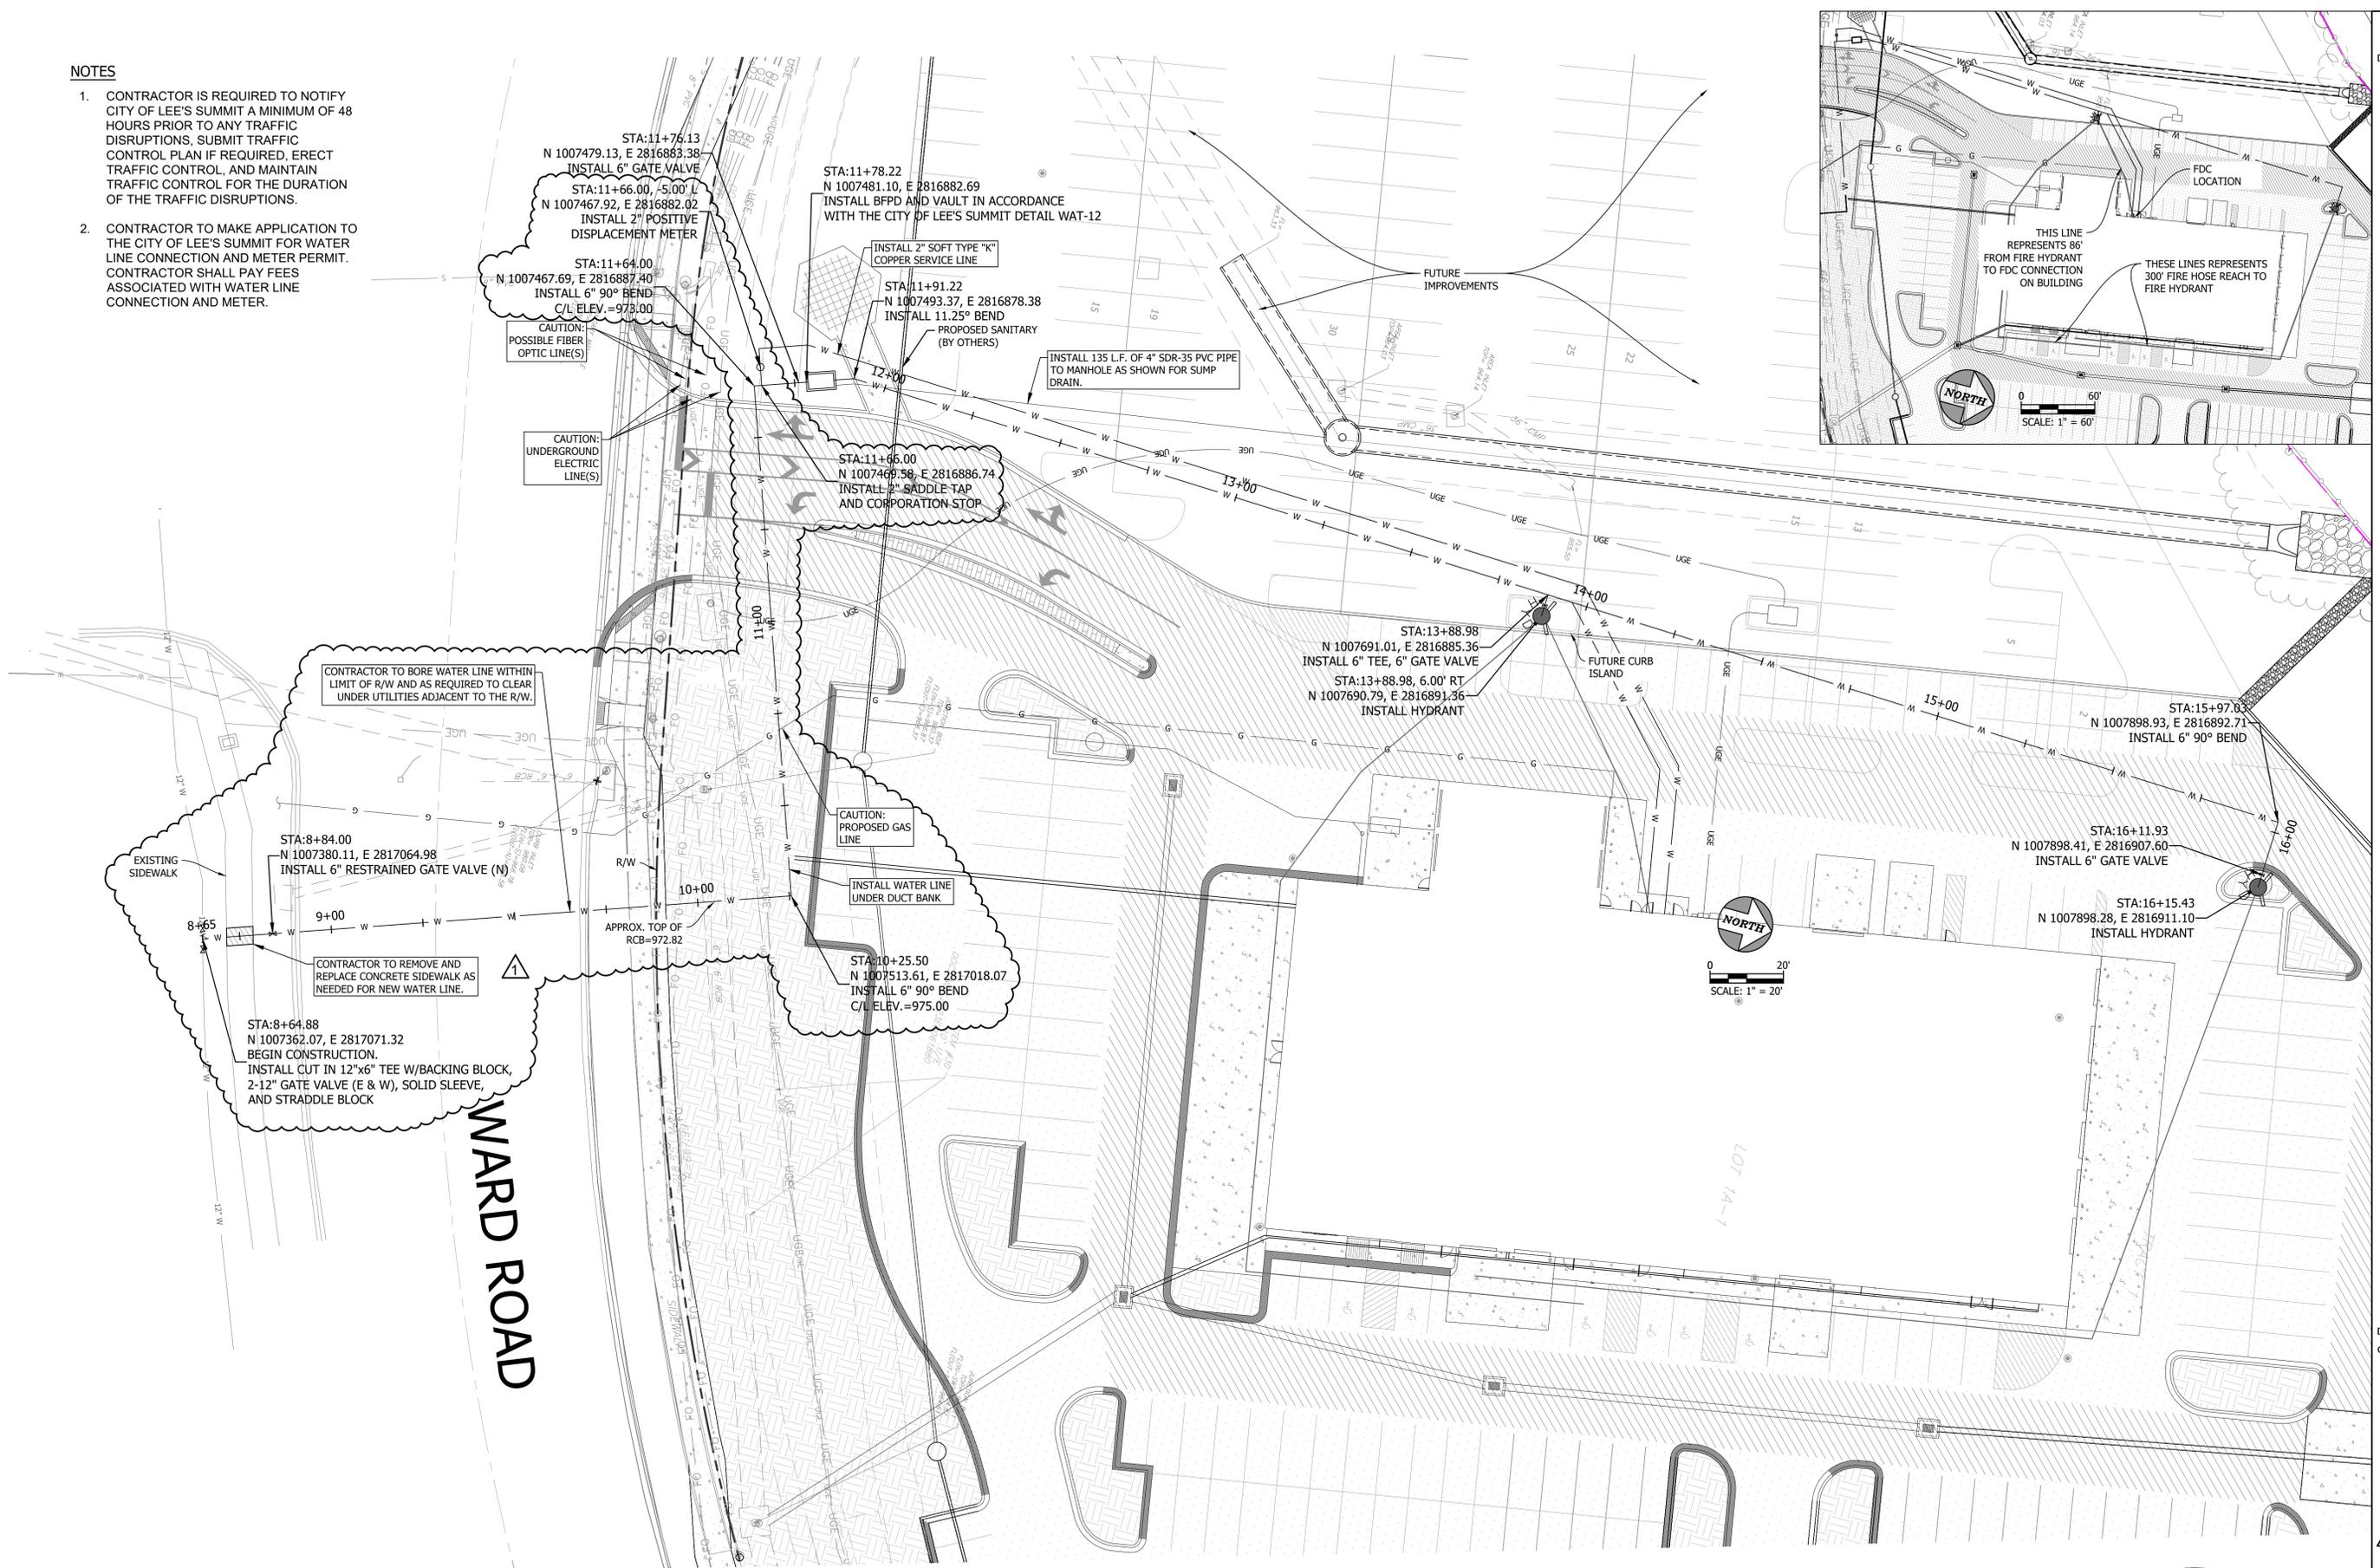

DATE PRINTED:
FILE PATH:

4501 NW Oakley Ave, Suite 232 | Topeka, KS 66618
Phone: 785.806.2806 | www.unitedeng.com