



- Silt Fence (APWA ESC-03)
- Inlet/Outlet Protection (APWA ESC-06, ESC-07, & ESC-14 or Approved Equal)

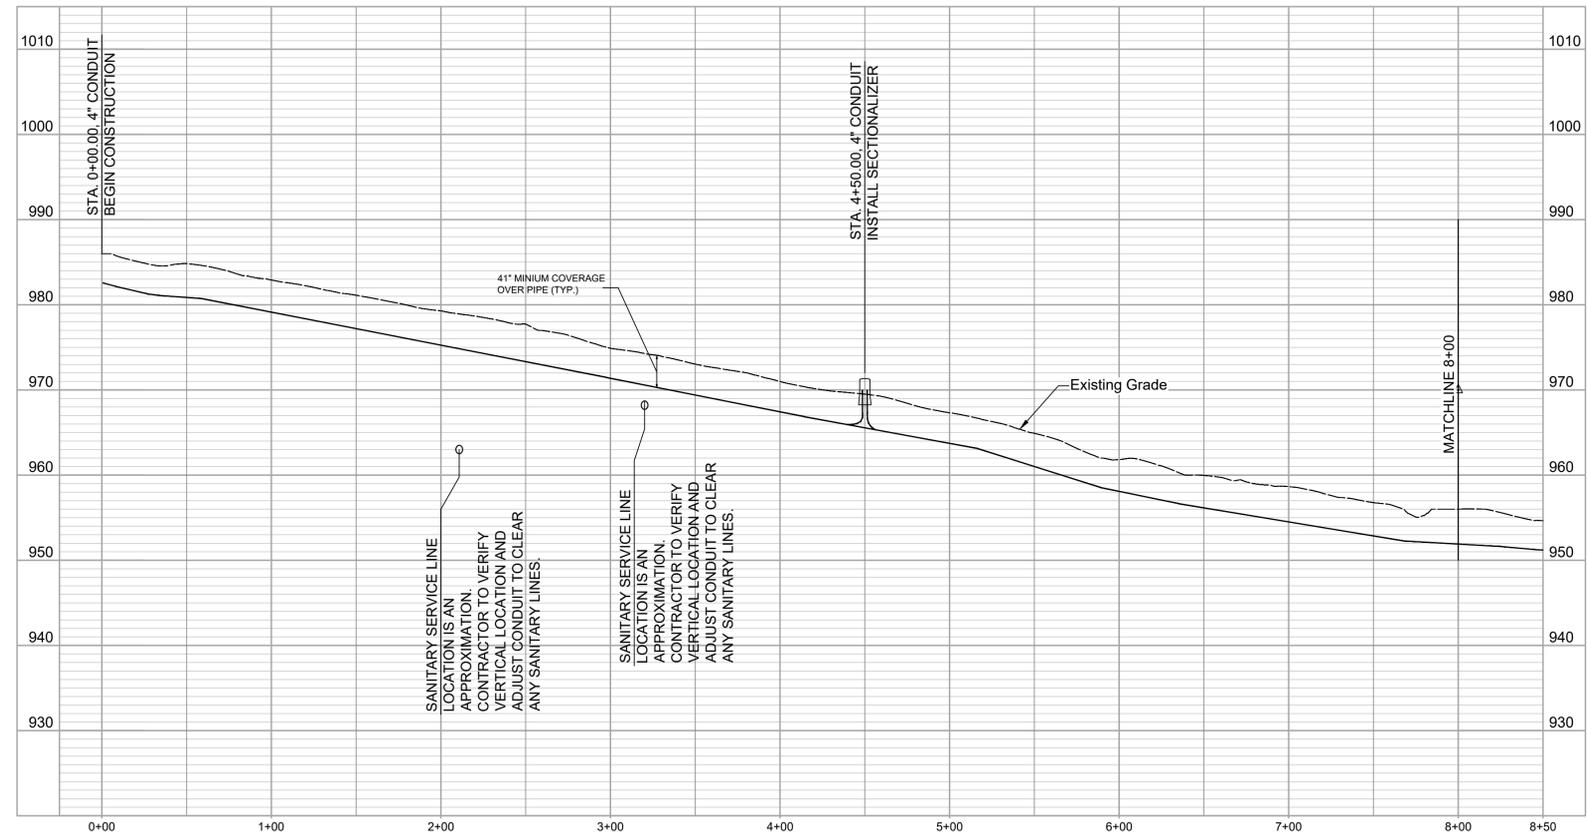

**Proposed 4" Conduit Profile**

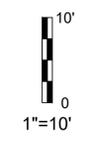

- GENERAL NOTES:**
- CONTRACTOR TO MAINTAIN 41" DEPTH UNLESS OTHERWISE STATED
  - CONTRACTOR SHALL PROTECT ALL EXISTING STORM DRAINAGE LINES AND STRUCTURES WITHIN THE PROJECT LIMITS. NO EXISTING STORM FACILITIES SHALL BE REMOVED OR DISTURBED. IF ANY EXISTING STORM LINE OR STRUCTURE IS DAMAGED OR DISTURBED DURING CONSTRUCTION, CONTRACTOR SHALL RESTORE IT TO ORIGINAL CONDITION.
  - EXISTING SANITARY SEWER SHOWN IS BASED ON LIMITED RECORD INFORMATION AND MAY NOT REFLECT ACTUAL FIELD CONDITIONS. CONTRACTOR SHALL VERIFY THE PRECISE DEPTH AND LOCATION OF ALL SANITARY SEWER LINES PRIOR TO COMMENCING WORK. CONTRACTOR ASSUMES FOR ANY/ALL DAMAGE RESULTING FROM FAILURE TO VERIFY ANY EXISTING UTILITIES.

NO.	BY	DATE	REVISION

IF THIS IS NOT A BLUE INK SEAL AND THE SIGNATURE IN BLUE INK, THE PLAN IS A COPY AND MAY CONTAIN UNAUTHORIZED ALTERATIONS. THE CERTIFICATION CONTAINED ON THIS DOCUMENT SHALL NOT APPLY TO ANY COPIES.

R. KEVIN STERRETT, MO E-26440  
December 15, 2025

**g Inc**  
engineers  
planners

1533 Locust Street, Kansas City, Missouri 64108  
CORPORATE LICENSE NO. E201000573 (MO.) / E-1736 (KS.) / LS 2019005467

**3-PHASE POWER CONDUIT PLAN**



**MIDWEST AVIONICS HANGAR**

CITY OF LEE'S SUMMIT, JACKSON COUNTY, MISSOURI


X-REF. NO. 24.092 Base	1	SHEET OF	4
DRAWING NO. 24.092			
DATE December 15, 2025			
JOB NO. 24.092			

FILE LOCATION: G:\ISSUED DRAWINGS\PROJECTS\2023\20230204\02-LEE'S SUMMIT AIRPORT HANGAR\WORK\CONDUIT\_PLAN\_11ES24.092\_3\_PHASE\_D01BET.dwg  
PLOT DATE: 12/15/2025 1:15 PM ZACK WILSON


FILE LOCATION: G:\ISSUED DRAWINGS\PROJECTS\19-2023\20230126\19-001\LEES SUMMIT AIRPORT HANGAR\CONTRIBUTOR\DWG\19-001-002-3 PHASE EXHIBIT.DWG  
 PLOT DATE: 12/15/2025 1:15 PM ZACK WILSON

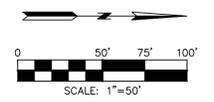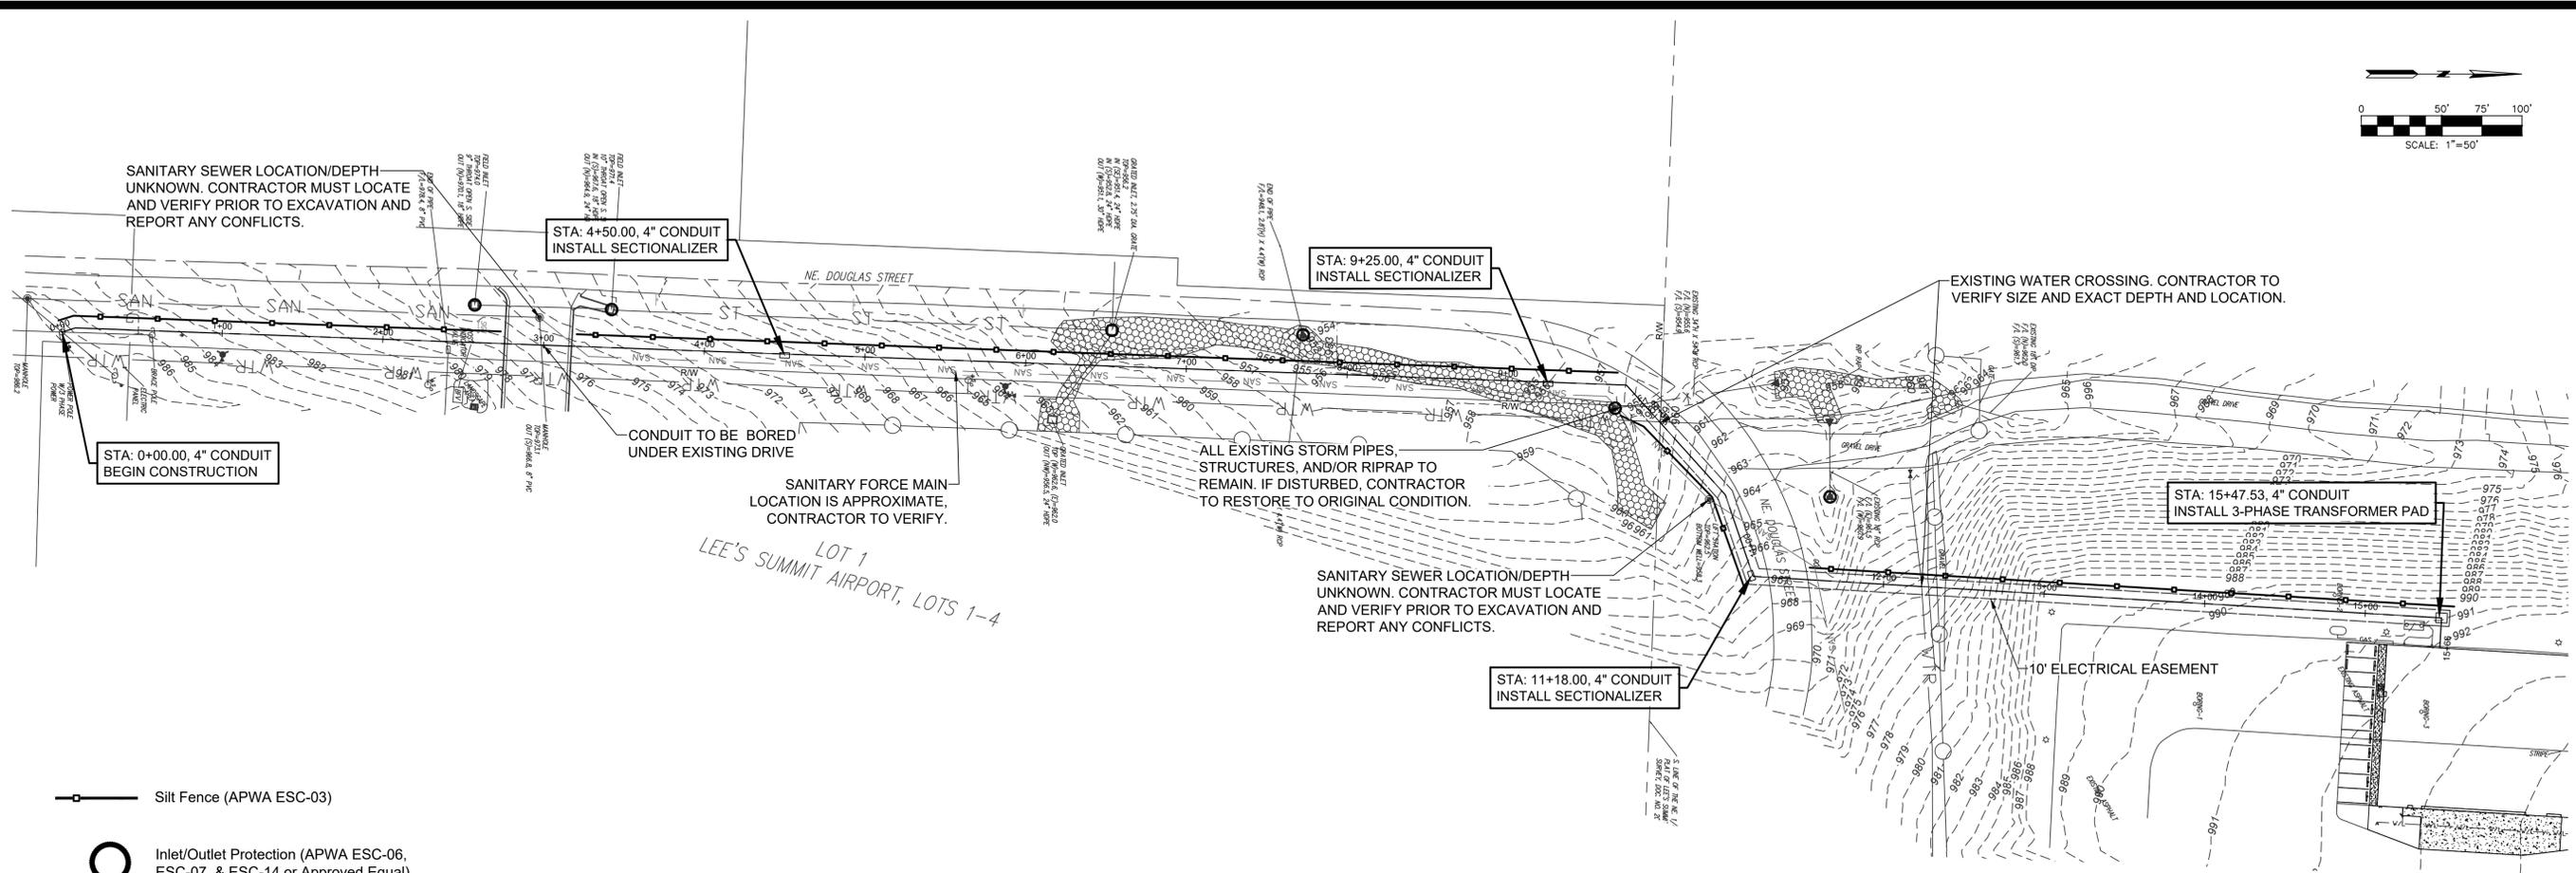

- Silt Fence (APWA ESC-03)
- Inlet/Outlet Protection (APWA ESC-06, ESC-07, & ESC-14 or Approved Equal)

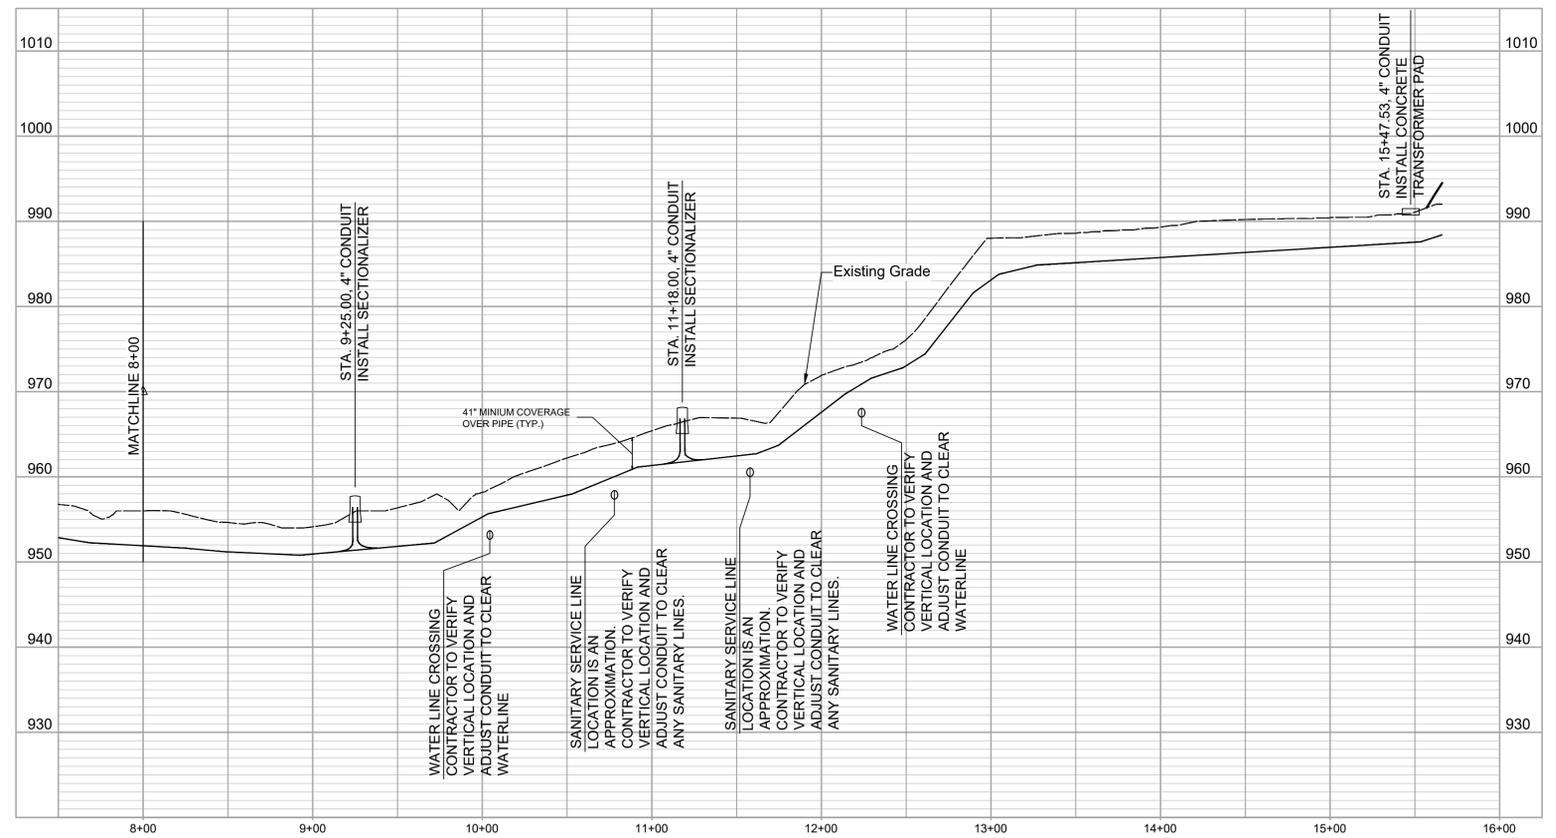

**Proposed 4" Conduit Profile**

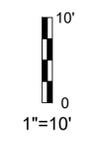

- GENERAL NOTES:**
- CONTRACTOR TO MAINTAIN 41" DEPTH UNLESS OTHERWISE STATED
  - CONTRACTOR SHALL PROTECT ALL EXISTING STORM DRAINAGE LINES AND STRUCTURES WITHIN THE PROJECT LIMITS. NO EXISTING STORM FACILITIES SHALL BE REMOVED OR DISTURBED. IF ANY EXISTING STORM LINE OR STRUCTURE IS DAMAGED OR DISTURBED DURING CONSTRUCTION, CONTRACTOR SHALL RESTORE IT TO ORIGINAL CONDITION.
  - EXISTING SANITARY SEWER SHOWN IS BASED ON LIMITED RECORD INFORMATION AND MAY NOT REFLECT ACTUAL FIELD CONDITIONS. CONTRACTOR SHALL VERIFY THE PRECISE DEPTH AND LOCATION OF ALL SANITARY SEWER LINES PRIOR TO COMMENCING WORK. CONTRACTOR ASSUMES FOR ANY/ALL DAMAGE RESULTING FROM FAILURE TO VERIFY ANY EXISTING UTILITIES.

NO.	BY	DATE	REVISION

IF THIS IS NOT A BLUE INK SEAL AND THE SIGNATURE IN BLUE INK, THE PLAN IS A COPY AND MAY CONTAIN UNAUTHORIZED ALTERATIONS. THE CERTIFICATION CONTAINED ON THIS DOCUMENT SHALL NOT APPLY TO ANY COPIES.  
 R. KEVIN STERRETT, MO E-26440  
 December 15, 2025

**g Inc**  
**Consult Inc**  
 engineers  
 planners  
 1533 Locust Street, Kansas City, Missouri 64108  
 CORPORATE LICENSE NO. E201000573 (MO.) / E-1736 (KS.) / LS 20190045467

**3-PHASE POWER CONDUIT PLAN**  
**MIDWEST AVIONICS HANGAR**  
 CITY OF LEE'S SUMMIT, JACKSON COUNTY, MISSOURI

X-REF. NO. 24.092 Base
DRAWING NO. 24.092
DATE December 15, 2025
JOB NO. 24.092



