


LANDSCAPE PLAN - 1
SCALE: 1"=20'

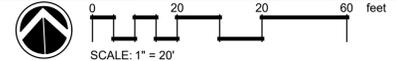

PLANT SCHEDULE

SYMBOL	CODE	BOTANICAL / COMMON NAME
--------	------	-------------------------

EVERGREEN TREES

- JC *Juniperus virginiana* 'Canaertii' Canaertii Juniper
- JT *Juniperus virginiana* 'Taylor' Taylor Juniper
- TA *Thuja occidentalis* 'Wintergreen' Wintergreen Arborvitae

ORNAMENTAL TREES

- CO *Cercis canadensis* 'Eastern Redbud' Eastern Redbud
- MS *Malus* x 'Subyram' 'Sugar Tyme' Sugar Crabapple

SHADE TREES

- AB *Acer saccharum* 'Ballista' 'Fall Fiesta' Sugar Maple
- PM *Platanus* x *acerifolia* 'Morton Circle' 'Exclamation!' London Plane Tree
- QS *Quercus shumardii* 'Shumard Oak' Shumard Oak
- QM *Quercus* x 'Scarlet Letter' 'Scarlet Letter Oak' Scarlet Letter Oak
- TS *Tilia tomentosa* 'Sterling' 'Sterling Silver Linden' Sterling Silver Linden
- UC *Ulmus* x 'Frontier' 'Frontier Elm' Frontier Elm

DECIDUOUS SHRUBS

- DK *Diervilla* x 'Kodjak Orange' 'Kodjak Orange Bush' Kodjak Orange Bush
- FB *Fothergilla* x 'intermedia' 'Blue Shadow' 'Blue Shadow Fothergilla' Blue Shadow Fothergilla
- HE *Hydrangea macrophylla* 'Bailmer' 'Endless Summer' 'The Original Hydrangea' Endless Summer
- PL *Physocarpus opulifolius* 'Little Devil' 'Little Devil Dwarf Ninebark' Little Devil Dwarf Ninebark
- PM2 *Physocarpus opulifolius* 'Minda' 'Coppertina' 'Ninebark' Coppertina Ninebark
- RG *Rhus aromatica* 'Gra-Low' 'Gra-Low Fragrant Sumac' Gra-Low Fragrant Sumac
- RR *Rosa* x 'Red Drift' 'Red Drift Rose' Red Drift Rose
- VM *Viburnum dentatum* 'Blue Muffin' 'Blue Muffin Arrowwood' Blue Muffin Arrowwood
- VD *Viburnum plicatum tomentosum* 'Mariesii' 'Marie Doublefile Viburnum' Marie Doublefile Viburnum

EVERGREEN SHRUBS


- IS *Ilex glabra* 'Shamrock' 'Shamrock Inkberry Holly' Shamrock Inkberry Holly
- JF *Juniperus chinensis* 'Sea Green' 'Sea Green Juniper' Sea Green Juniper
- JG *Juniperus virginiana* 'Grey Owl' 'Grey Owl Juniper' Grey Owl Juniper
- TH *Taxus* x *media* 'Hicksi' 'Hicks Yew' Hicks Yew

ORNAMENTAL GRASSES

- CK *Calamagrostis* x *acutiflora* 'Karl Foerster' 'Karl Foerster Feather Reed Grass' Karl Foerster Feather Reed Grass
- SS *Schizachyrium scoparium* 'Standing Ovation' 'Standing Ovation Little Bluestem' Standing Ovation Little Bluestem
- ST *Sporobolus heterolepis* 'Tara' 'Tara Prairie Dropseed' Tara Prairie Dropseed

PERENNIALS

- LB *Liriope muscari* 'Big Blue' 'Big Blue Lilyturf' Big Blue Lilyturf

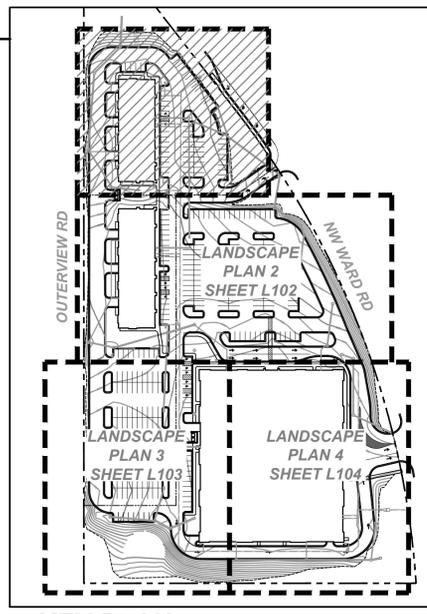

KEY PLAN

NOT FOR CONSTRUCTION



The Rush Funplex
New Entertainment Center
Lot 10A - Summit Orchards West
Lee's Summit, MO

Revisions:


Project #: 251203-C
Preliminary Development Plan
13 March 2026

NOT FOR CONSTRUCTION

The Rush Funplex
 New Entertainment Center
 Lot 10A - Summit Orchards West
 Lee's Summit, MO

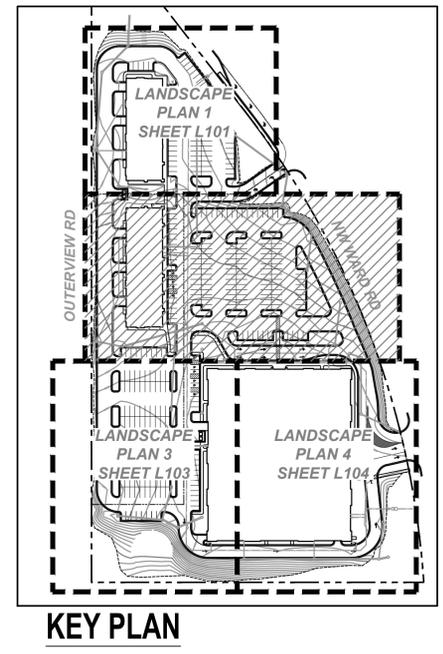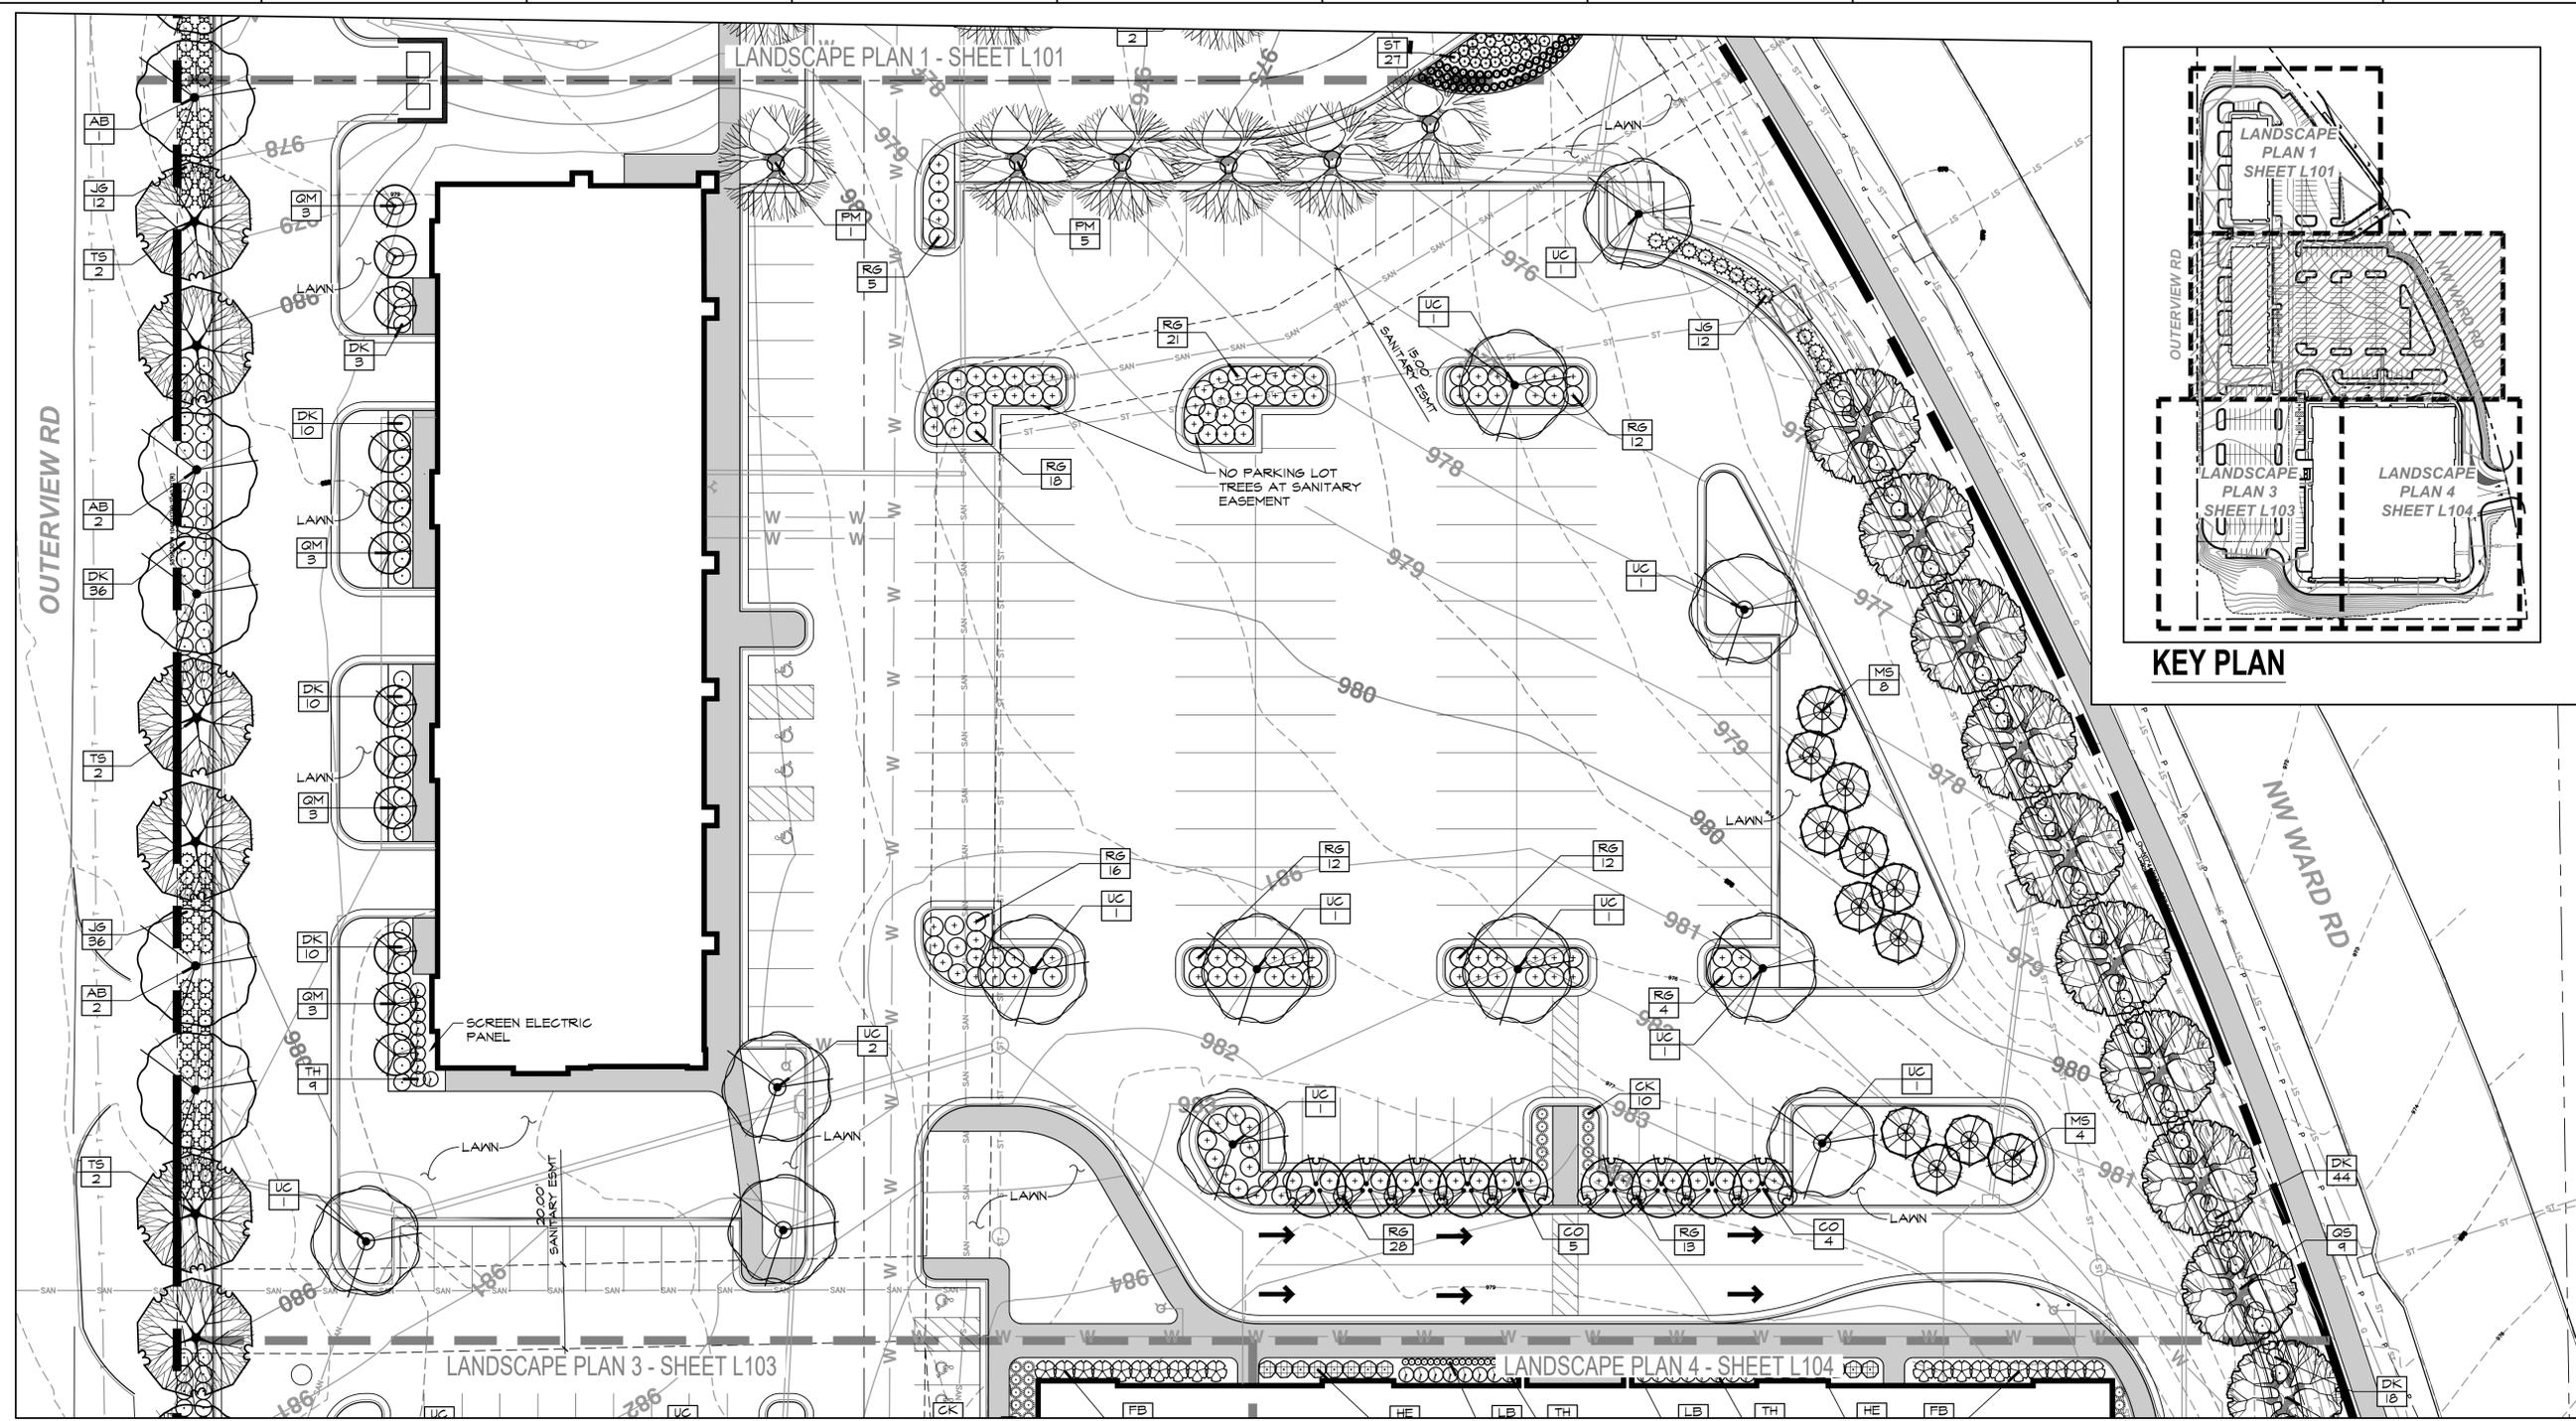

LANDSCAPE PLAN - 2
 SCALE: 1"=20'

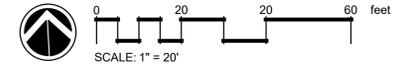

PLANT SCHEDULE

SYMBOL	CODE	BOTANICAL / COMMON NAME
EVERGREEN TREES		
	LC	<i>Juniperus virginiana</i> 'Canaertii' Canaertii Juniper
	JT	<i>Juniperus virginiana</i> 'Taylor' Taylor Juniper
	TA	<i>Thuja occidentalis</i> 'Wintergreen' Wintergreen Arborvitae
ORNAMENTAL TREES		
	CO	<i>Cercis canadensis</i> Eastern Redbud
	MS	<i>Malus</i> x 'Sutyazam' Sugar Tyme Crabapple

SYMBOL	CODE	BOTANICAL / COMMON NAME
SHADE TREES		
	AB	<i>Acer saccharum</i> 'Ballista' Fall Fiesta Sugar Maple
	PM	<i>Platanus</i> x <i>acerifolia</i> 'Morton Circle' Exclamation! London Plane Tree
	QS	<i>Quercus shumardii</i> Shumard Oak
	QM	<i>Quercus</i> x 'Scarlet Letter' Scarlet Letter Oak
	TS	<i>Tilia tomentosa</i> 'Sterling' Sterling Silver Linden
	UC	<i>Ulmus</i> x 'Frontier' Frontier Elm

SYMBOL	CODE	BOTANICAL / COMMON NAME
DECIDUOUS SHRUBS		
	DK	<i>Diervilla</i> x <i>Kodiak Orange</i> Kodiak Orange Bush Honeysuckle
	FB	<i>Fothergilla</i> x <i>intermedia</i> 'Blue Shadow' Blue Shadow Fothergilla
	HE	<i>Hydrangea macrophylla</i> 'Ballmer' Endless Summer The Original Hydrangea
	FL	<i>Physocarpus opulifolius</i> 'Little Devil' Little Devil Dwarf Ninebark
	FM2	<i>Physocarpus opulifolius</i> 'Minda' Coppertina Ninebark
	R6	<i>Rhus aromatica</i> 'Gro-Low' Gro-Low Fragrant Sumac
	RR	<i>Rosa</i> x 'Red Drift' Red Drift Rose
	VM	<i>Viburnum dentatum</i> 'Blue Muffin' Blue Muffin Arrowwood Viburnum
	VD	<i>Viburnum plicatum tomentosum</i> 'Mariesii' Marie Doublefile Viburnum


SYMBOL	CODE	BOTANICAL / COMMON NAME
EVERGREEN SHRUBS		
	IS	<i>Ilex glabra</i> 'Shamrock' Shamrock Inkberry Holly
	JF	<i>Juniperus chinensis</i> 'Sea Green' Sea Green Juniper
	JG	<i>Juniperus virginiana</i> 'Grey Owl' Grey Owl Juniper
	TH	<i>Taxus</i> x <i>media</i> 'Hicksii' Hicks Yew

SYMBOL	CODE	BOTANICAL / COMMON NAME
ORNAMENTAL GRASSES		
	CK	<i>Calamagrostis</i> x <i>acutiflora</i> 'Karl Foerster' Karl Foerster Feather Reed Grass
	SS	<i>Schizachyrium scoparium</i> 'Standing Ovation' Standing Ovation Little Bluestem
	ST	<i>Sporobolus heterolepis</i> 'Tara' Tara Prairie Dropseed


SYMBOL	CODE	BOTANICAL / COMMON NAME
PERENNIALS		
	LB	<i>Liriope muscari</i> 'Big Blue' Big Blue Lilyturf

Revisions:

Project #: 251203-C
 Preliminary Development Plan
 13 March 2024

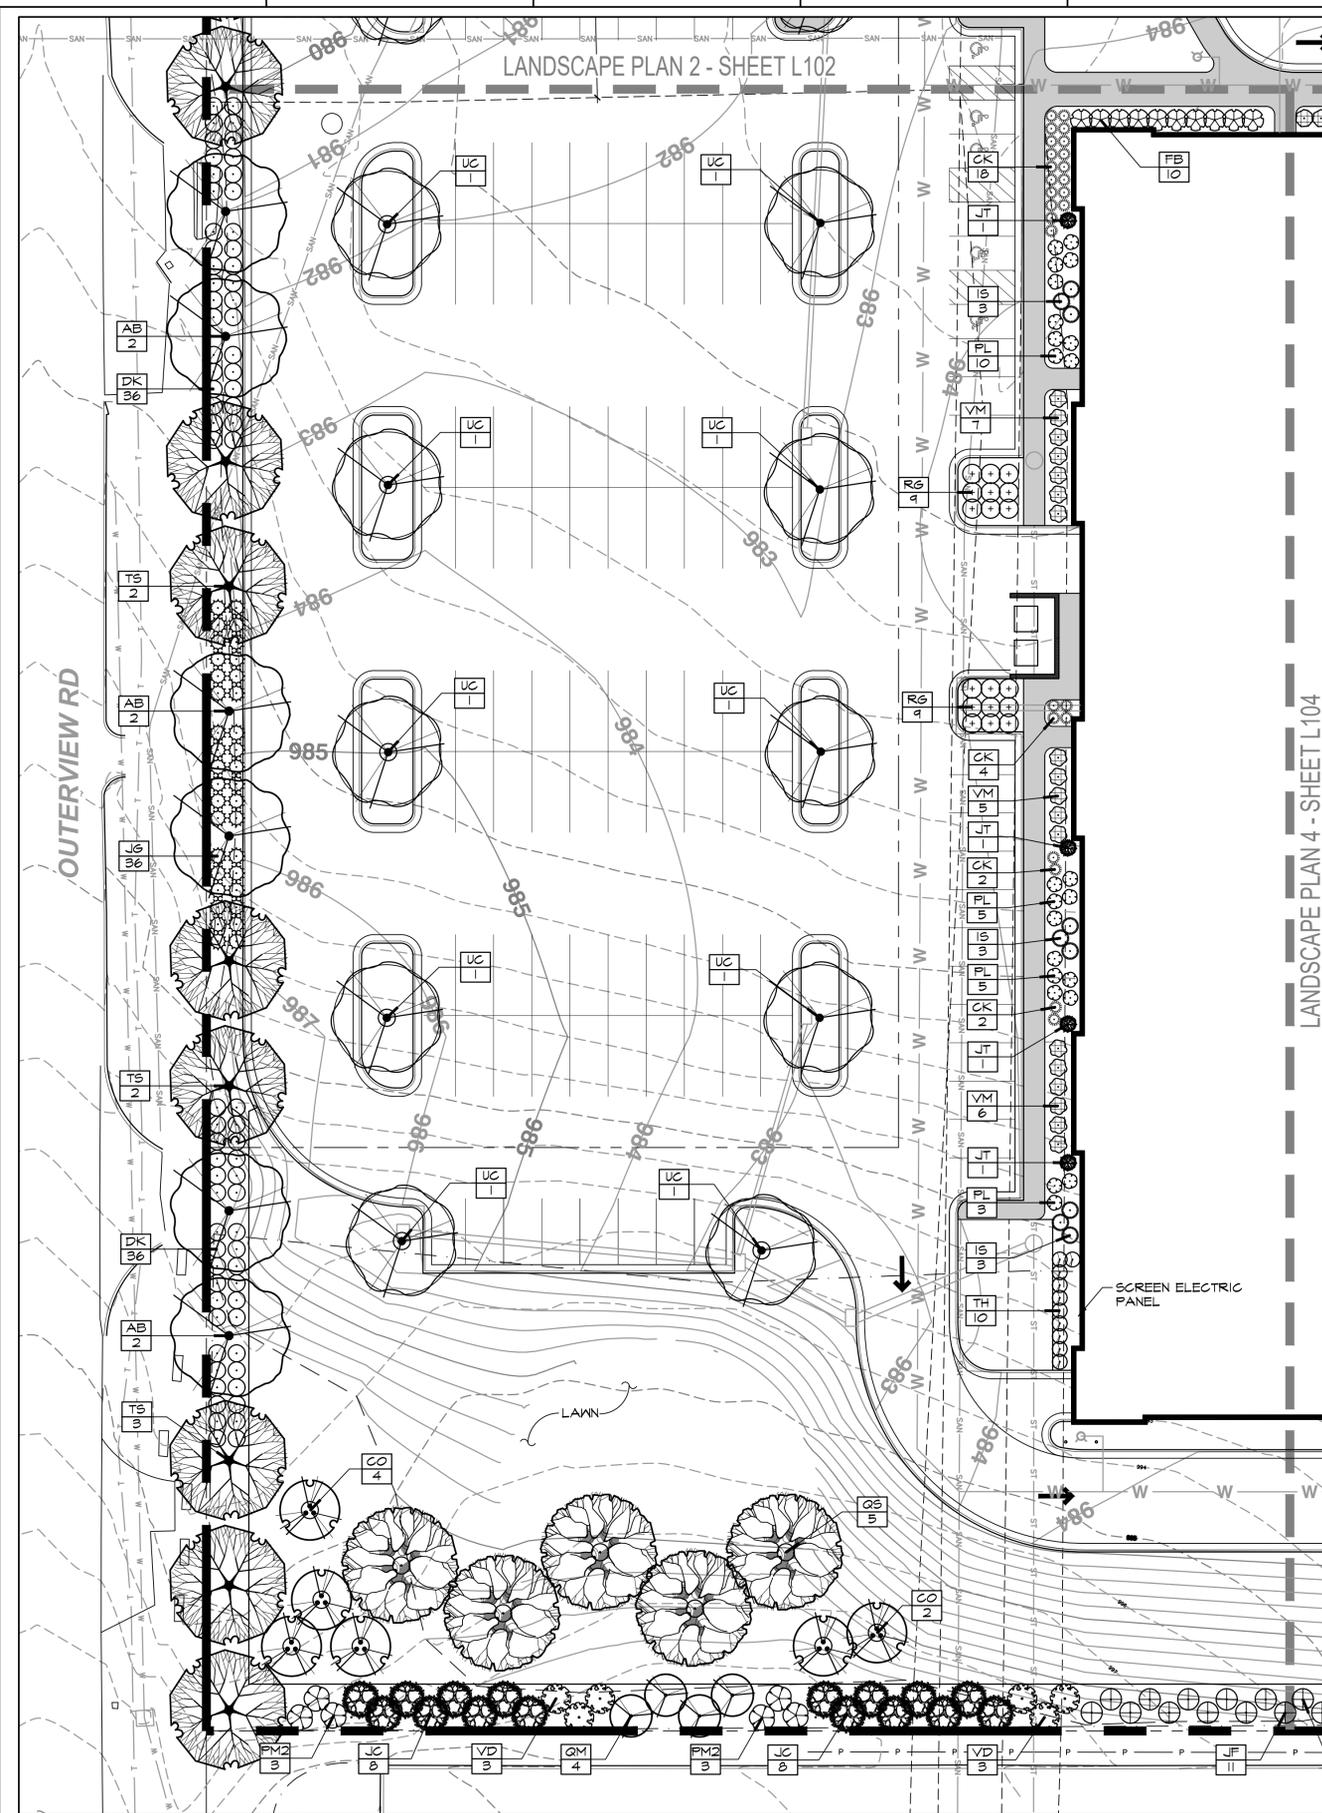

LANDSCAPE PLAN - 3
SCALE: 1"=20'

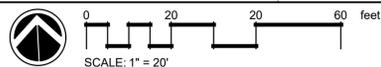

PLANT SCHEDULE

SYMBOL CODE BOTANICAL / COMMON NAME

EVERGREEN TREES

- JC *Juniperus virginiana* 'Canaertii' Canaertii Juniper
- JT *Juniperus virginiana* 'Taylor' Taylor Juniper
- TA *Thuja occidentalis* 'Wintergreen' Wintergreen Arborvitae

ORNAMENTAL TREES

- CO *Cercis canadensis* Eastern Redbud
- MS *Malus x 'Sutyazam'* Sugar Type Crabapple

SHADE TREES

- AB *Acer saccharum* 'Ballista' Fall Fiesta Sugar Maple
- PM *Platanus x acerifolia* 'Morton Circle' Exclamation! London Plane Tree
- QS *Quercus shumardii* Shumard Oak
- QM *Quercus x 'Scarlet Letter'* Scarlet Letter Oak
- TS *Tilia tomentosa* 'Sterling' Sterling Silver Linden
- UC *Ulmus x 'Frontier'* Frontier Elm

DECIDUOUS SHRUBS

- DK *Dierrevilla x Kodiak Orange* Kodiak Orange Bush Honeysuckle
- FB *Fothergilla x 'intermedia'* 'Blue Shadow' Blue Shadow Fothergilla
- HE *Hydrangea macrophylla* 'Ballmer' Endless Summer® The Original Hydrangea
- PL *Physocarpus opulifolius* 'Little Devil' Little Devil Dwarf Ninebark
- PM2 *Physocarpus opulifolius* 'Minda' Coppertina® Ninebark
- R6 *Rhus aromatica* 'Gro-Low' Gro-Low Fragrant Sumac
- RR *Rosa x 'Red Drift'* Red Drift Rose
- VM *Viburnum dentatum* 'Blue Muffin' Blue Muffin Arrowwood Viburnum
- VD *Viburnum plicatum tomentosum* 'Marlesii' Marie Doublefile Viburnum

EVERGREEN SHRUBS


- IS *Ilex glabra* 'Shamrock' Shamrock Inkberry Holly
- JF *Juniperus chinensis* 'Sea Green' Sea Green Juniper
- JG *Juniperus virginiana* 'Grey Owl' Grey Owl Juniper
- TH *Taxus x media* 'Hickii' Hicks Yew

ORNAMENTAL GRASSES

- CK *Calamagrostis x acutiflora* 'Karl Foerster' Karl Foerster Feather Reed Grass
- SS *Schizachyrium scoparium* 'Standing Ovation' Standing Ovation Little Bluestem
- ST *Sporobolus heterolepis* 'Tara' Tara Prairie Dropseed

PERENNIALS

- LB *Liriope muscari* 'Big Blue' Big Blue Lilyturf

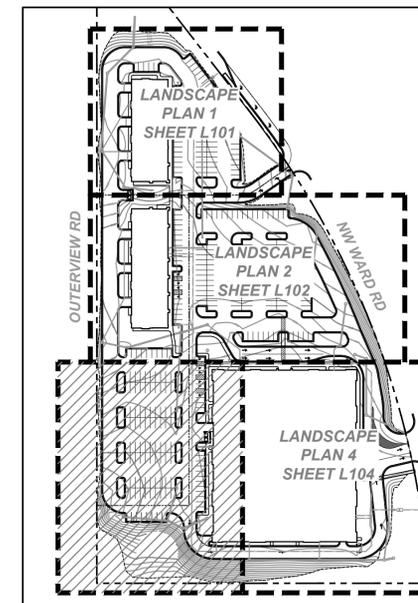

KEY PLAN

NOT FOR CONSTRUCTION

The Rush Funplex
New Entertainment Center
Lot 10A - Summit Orchards West
Lee's Summit, MO


Revisions:

Project #: 251203-C

Preliminary Development Plan

13 March 2026

LANDSCAPE PLAN

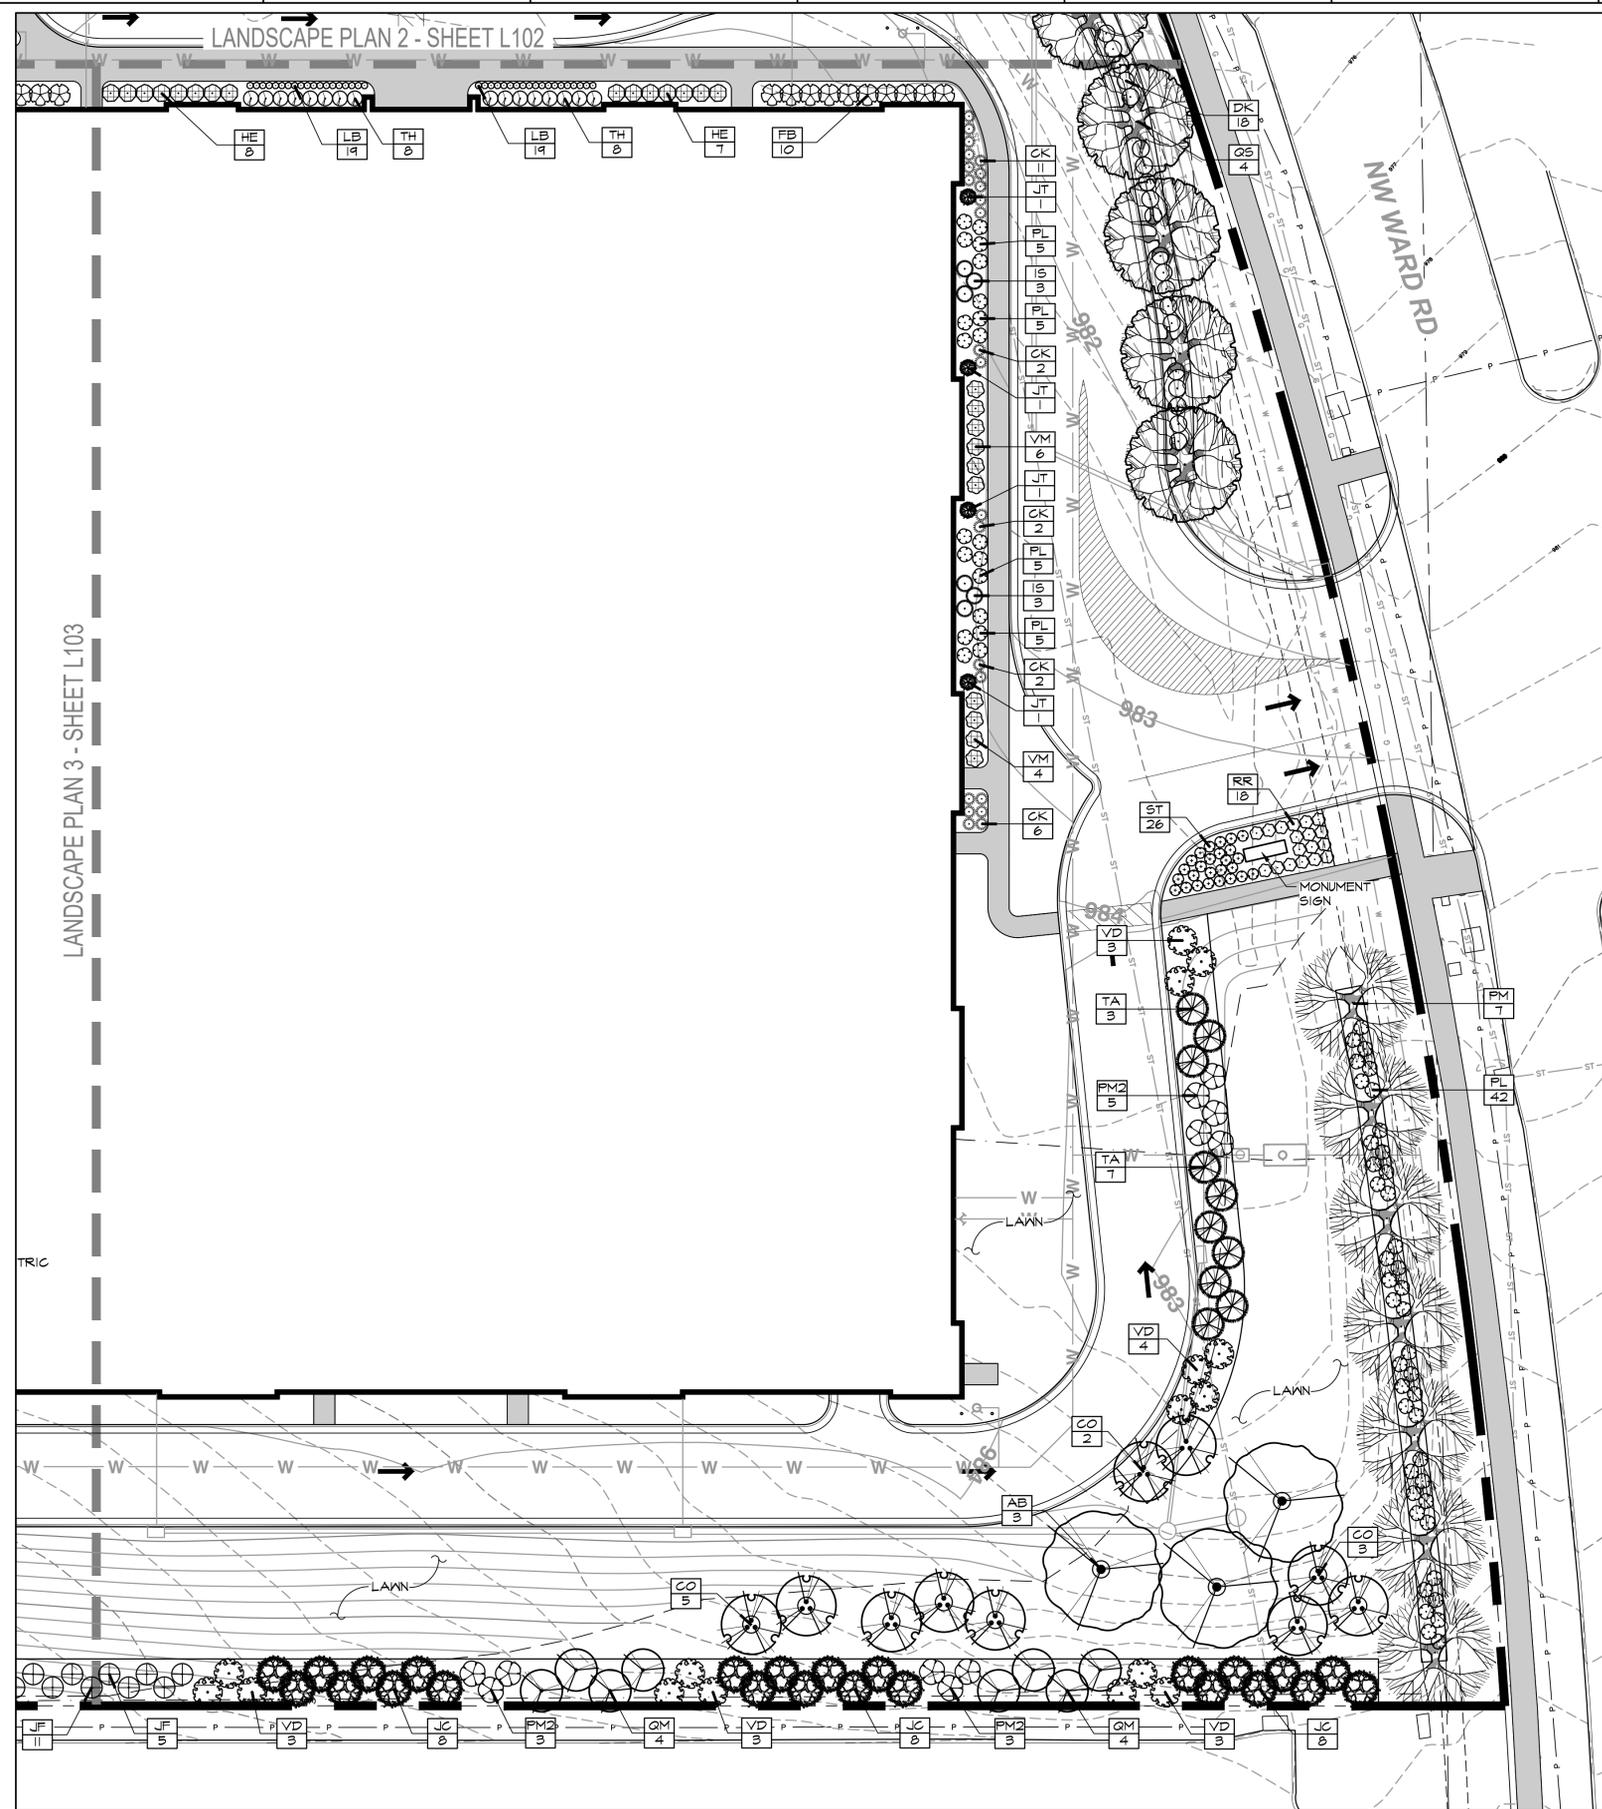

PLANT SCHEDULE

SYMBOL CODE BOTANICAL / COMMON NAME

- EVERGREEN TREES**
- JC *Juniperus virginiana* 'Canaertii' Canaertii Juniper
 - JT *Juniperus virginiana* 'Taylor' Taylor Juniper
 - TA *Thuja occidentalis* 'Wintergreen' Wintergreen Arborvitae

- ORNAMENTAL TREES**
- CO *Cercis canadensis* Eastern Redbud
 - MS *Malus x 'Sutyazan'* Sugar Tyme & Crabapple


- SHADE TREES**
- AB *Acer saccharum* 'Ballista' Fall Fiesta & Sugar Maple
 - FM *Platanus x acerifolia* 'Morton Circle' Exclamation! London Plane Tree
 - OS *Quercus shumardii* Shumard Oak
 - QM *Quercus x 'Scarlet Letter'* Scarlet Letter Oak
 - TS *Tilia tomentosa* 'Sterling' Sterling Silver Linden
 - UC *Ulmus x 'Frontier'* Frontier Elm

- DECIDUOUS SHRUBS**
- DK *Dierrevilla x Kodiak Orange* Kodiak Orange Bush Honeysuckle
 - FB *Fothergilla x intermedia* 'Blue Shadow' Blue Shadow Fothergilla
 - HE *Hydrangea macrophylla* 'Ballmer' Endless Summer & The Original Hydrangea
 - FL *Physocarpus opulifolius* 'Little Devil' Little Devil Dwarf Ninebark
 - FM2 *Physocarpus opulifolius* 'Mindia' Coppertina & Ninebark
 - R6 *Rhus aromatica* 'Gro-Low' Gro-Low Fragrant Sumac
 - RR *Rosa x 'Red Drift'* Red Drift Rose
 - VM *Viburnum dentatum* 'Blue Muffin' Blue Muffin Arrowwood Viburnum
 - VD *Viburnum plicatum tomentosum* 'Mariesii' Marie Doublefile Viburnum

- EVERGREEN SHRUBS**
- IS *Ilex glabra* 'Shamrock' Shamrock Inkberry Holly
 - JF *Juniperus chinensis* 'Sea Green' Sea Green Juniper
 - JG *Juniperus virginiana* 'Grey Owl' Grey Owl Juniper
 - TH *Taxus x media* 'Hicksii' Hicks Yew

- ORNAMENTAL GRASSES**
- CK *Calamagrostis x acutiflora* 'Karl Foerster' Karl Foerster Feather Reed Grass
 - SS *Schizachyrium scoparium* 'Standing Ovation' Standing Ovation Little Bluestem
 - ST *Sporobolus heterolepis* 'Tara' Tara Prairie Dropseed

- PERENNIALS**
- LB *Liriope muscari* 'Big Blue' Big Blue Lilyturf

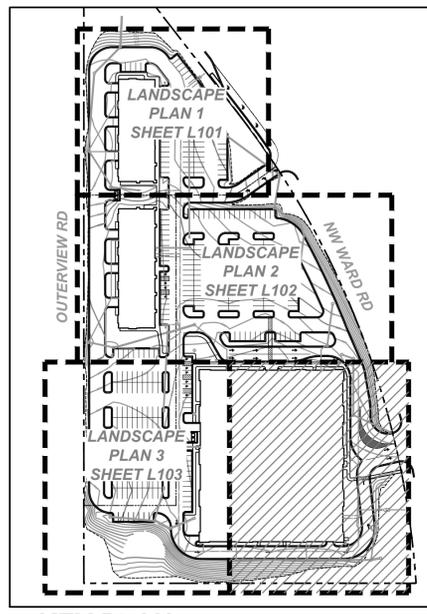

KEY PLAN

NOT FOR CONSTRUCTION

The Rush Funplex
New Entertainment Center
Lot 10A - Summit Orchards West
Lee's Summit, MO

Revisions:
Project #: 251203-C
Preliminary Development Plan
13 March 2026

LANDSCAPE PLAN

LANDSCAPE PLAN - 4
SCALE: 1"=20'

