



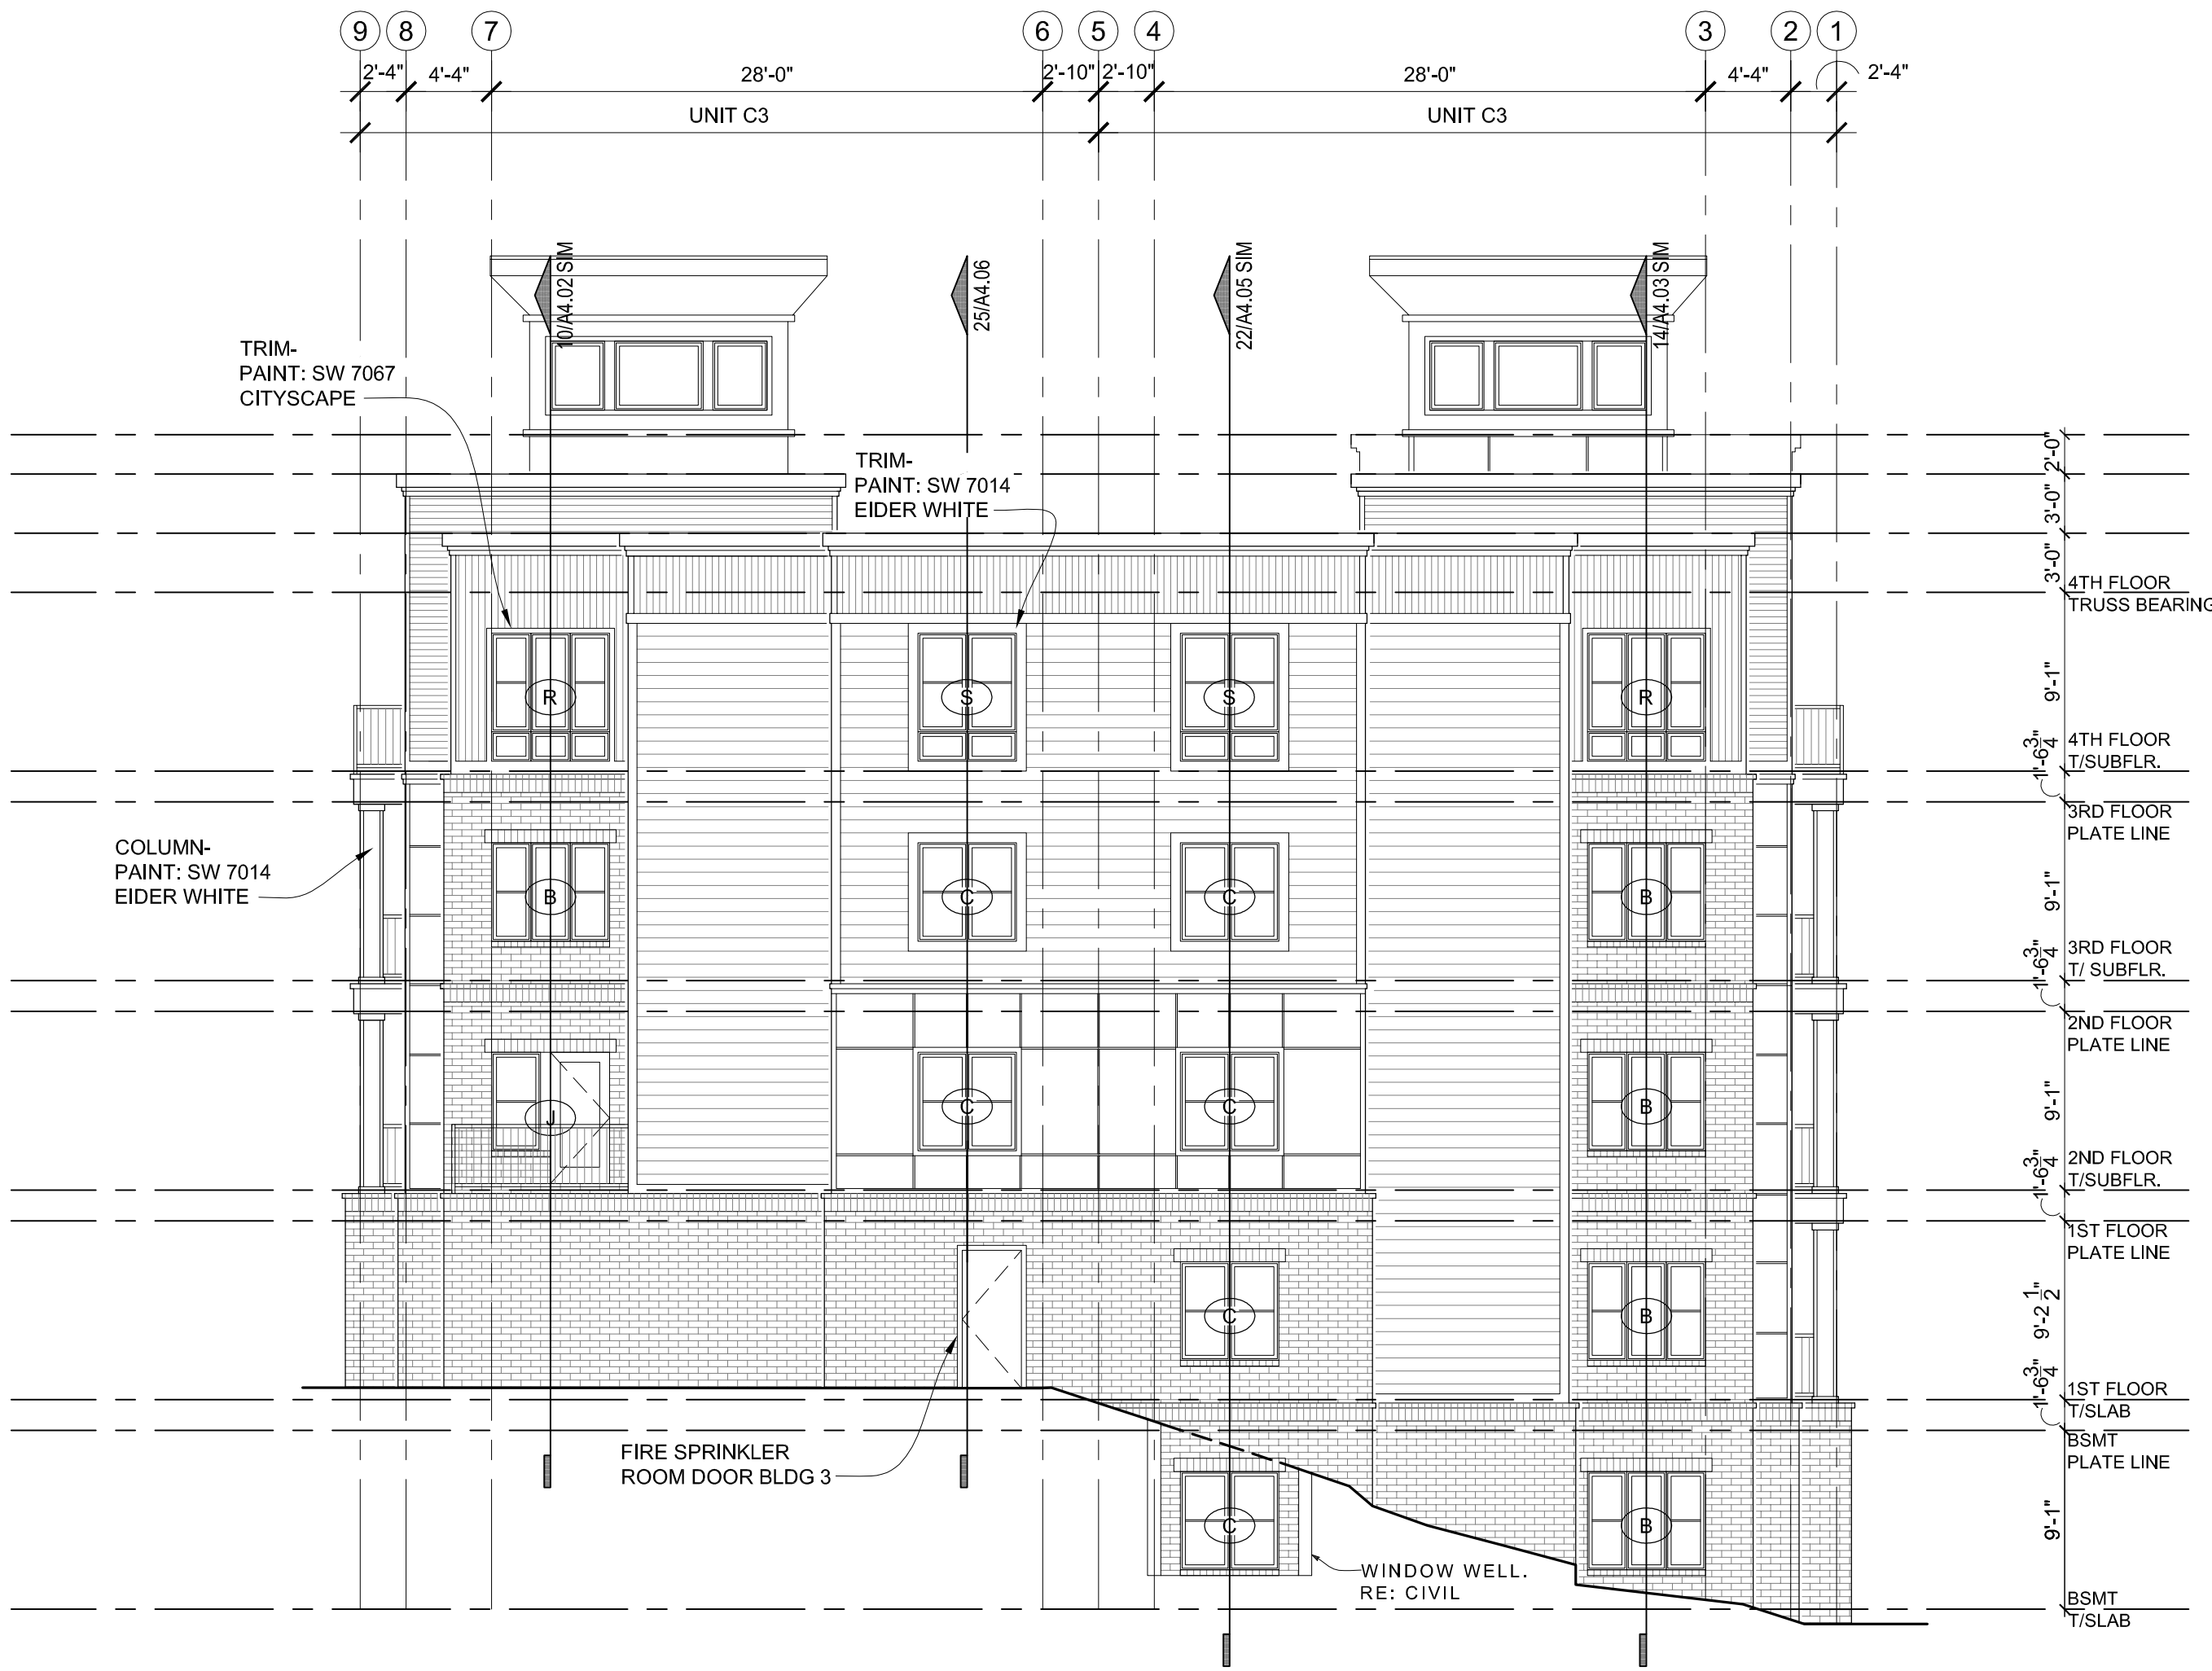

BUILDING B LEFT ELEVATION


1/8" = 1'-0"
BUILDING NUMBER 3 AS SHOWN

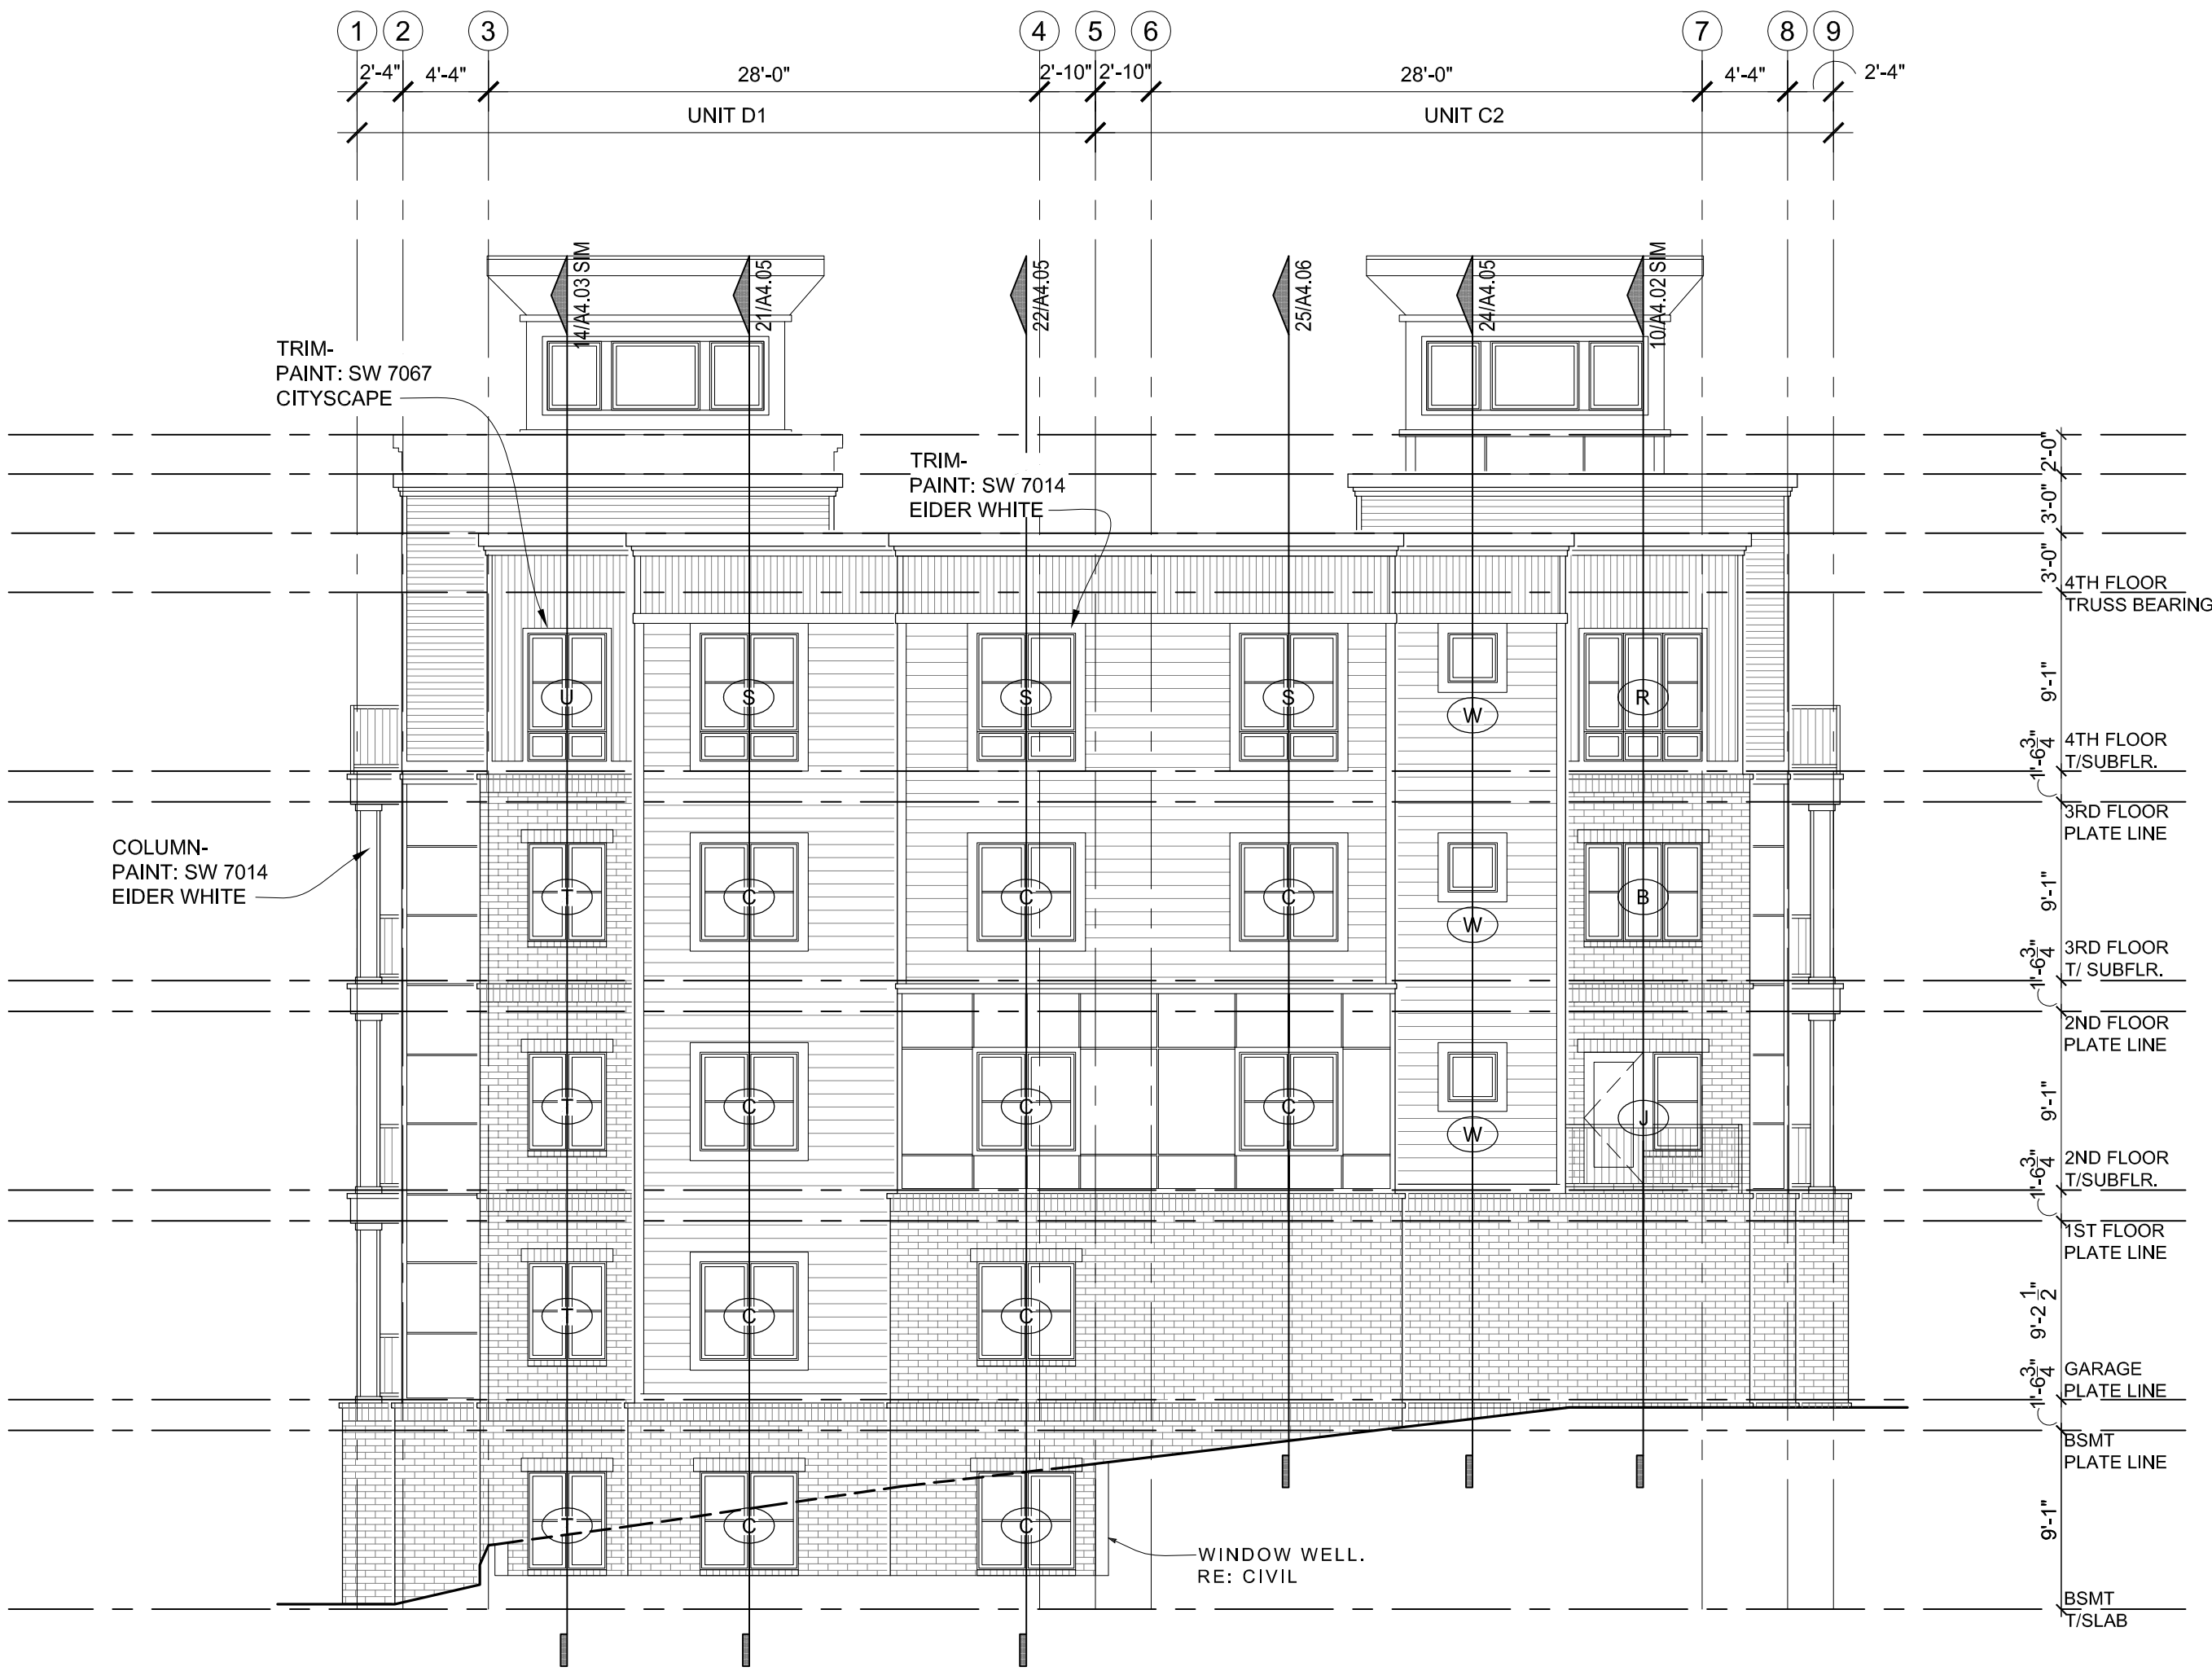

BUILDING B RIGHT ELEVATION

1/8" = 1'-0"
BUILDING NUMBER 3 AS SHOWN

ELEVATION
MATERIAL
LEGEND

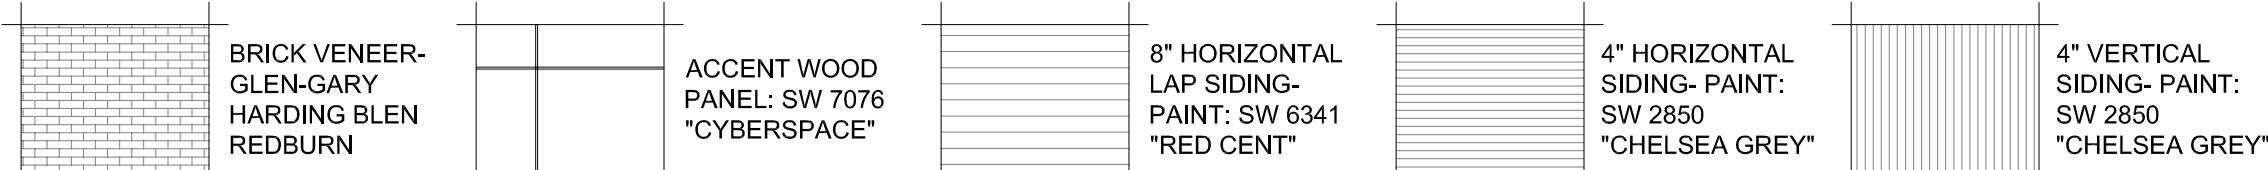

REVISIONS	
09.15.2016	PERMIT RESUBMITTAL
09.27.2016	FDP RESUBMITTAL
10.04.2016	FDP RESUBMITTAL
DATE	
06/09/2016	
JOB NO.	
575215	
DRAWN BY:	