




**BUILDING B LEFT ELEVATION**

1/8" = 1'-0"  
BUILDING NUMBER 7 AS SHOWN

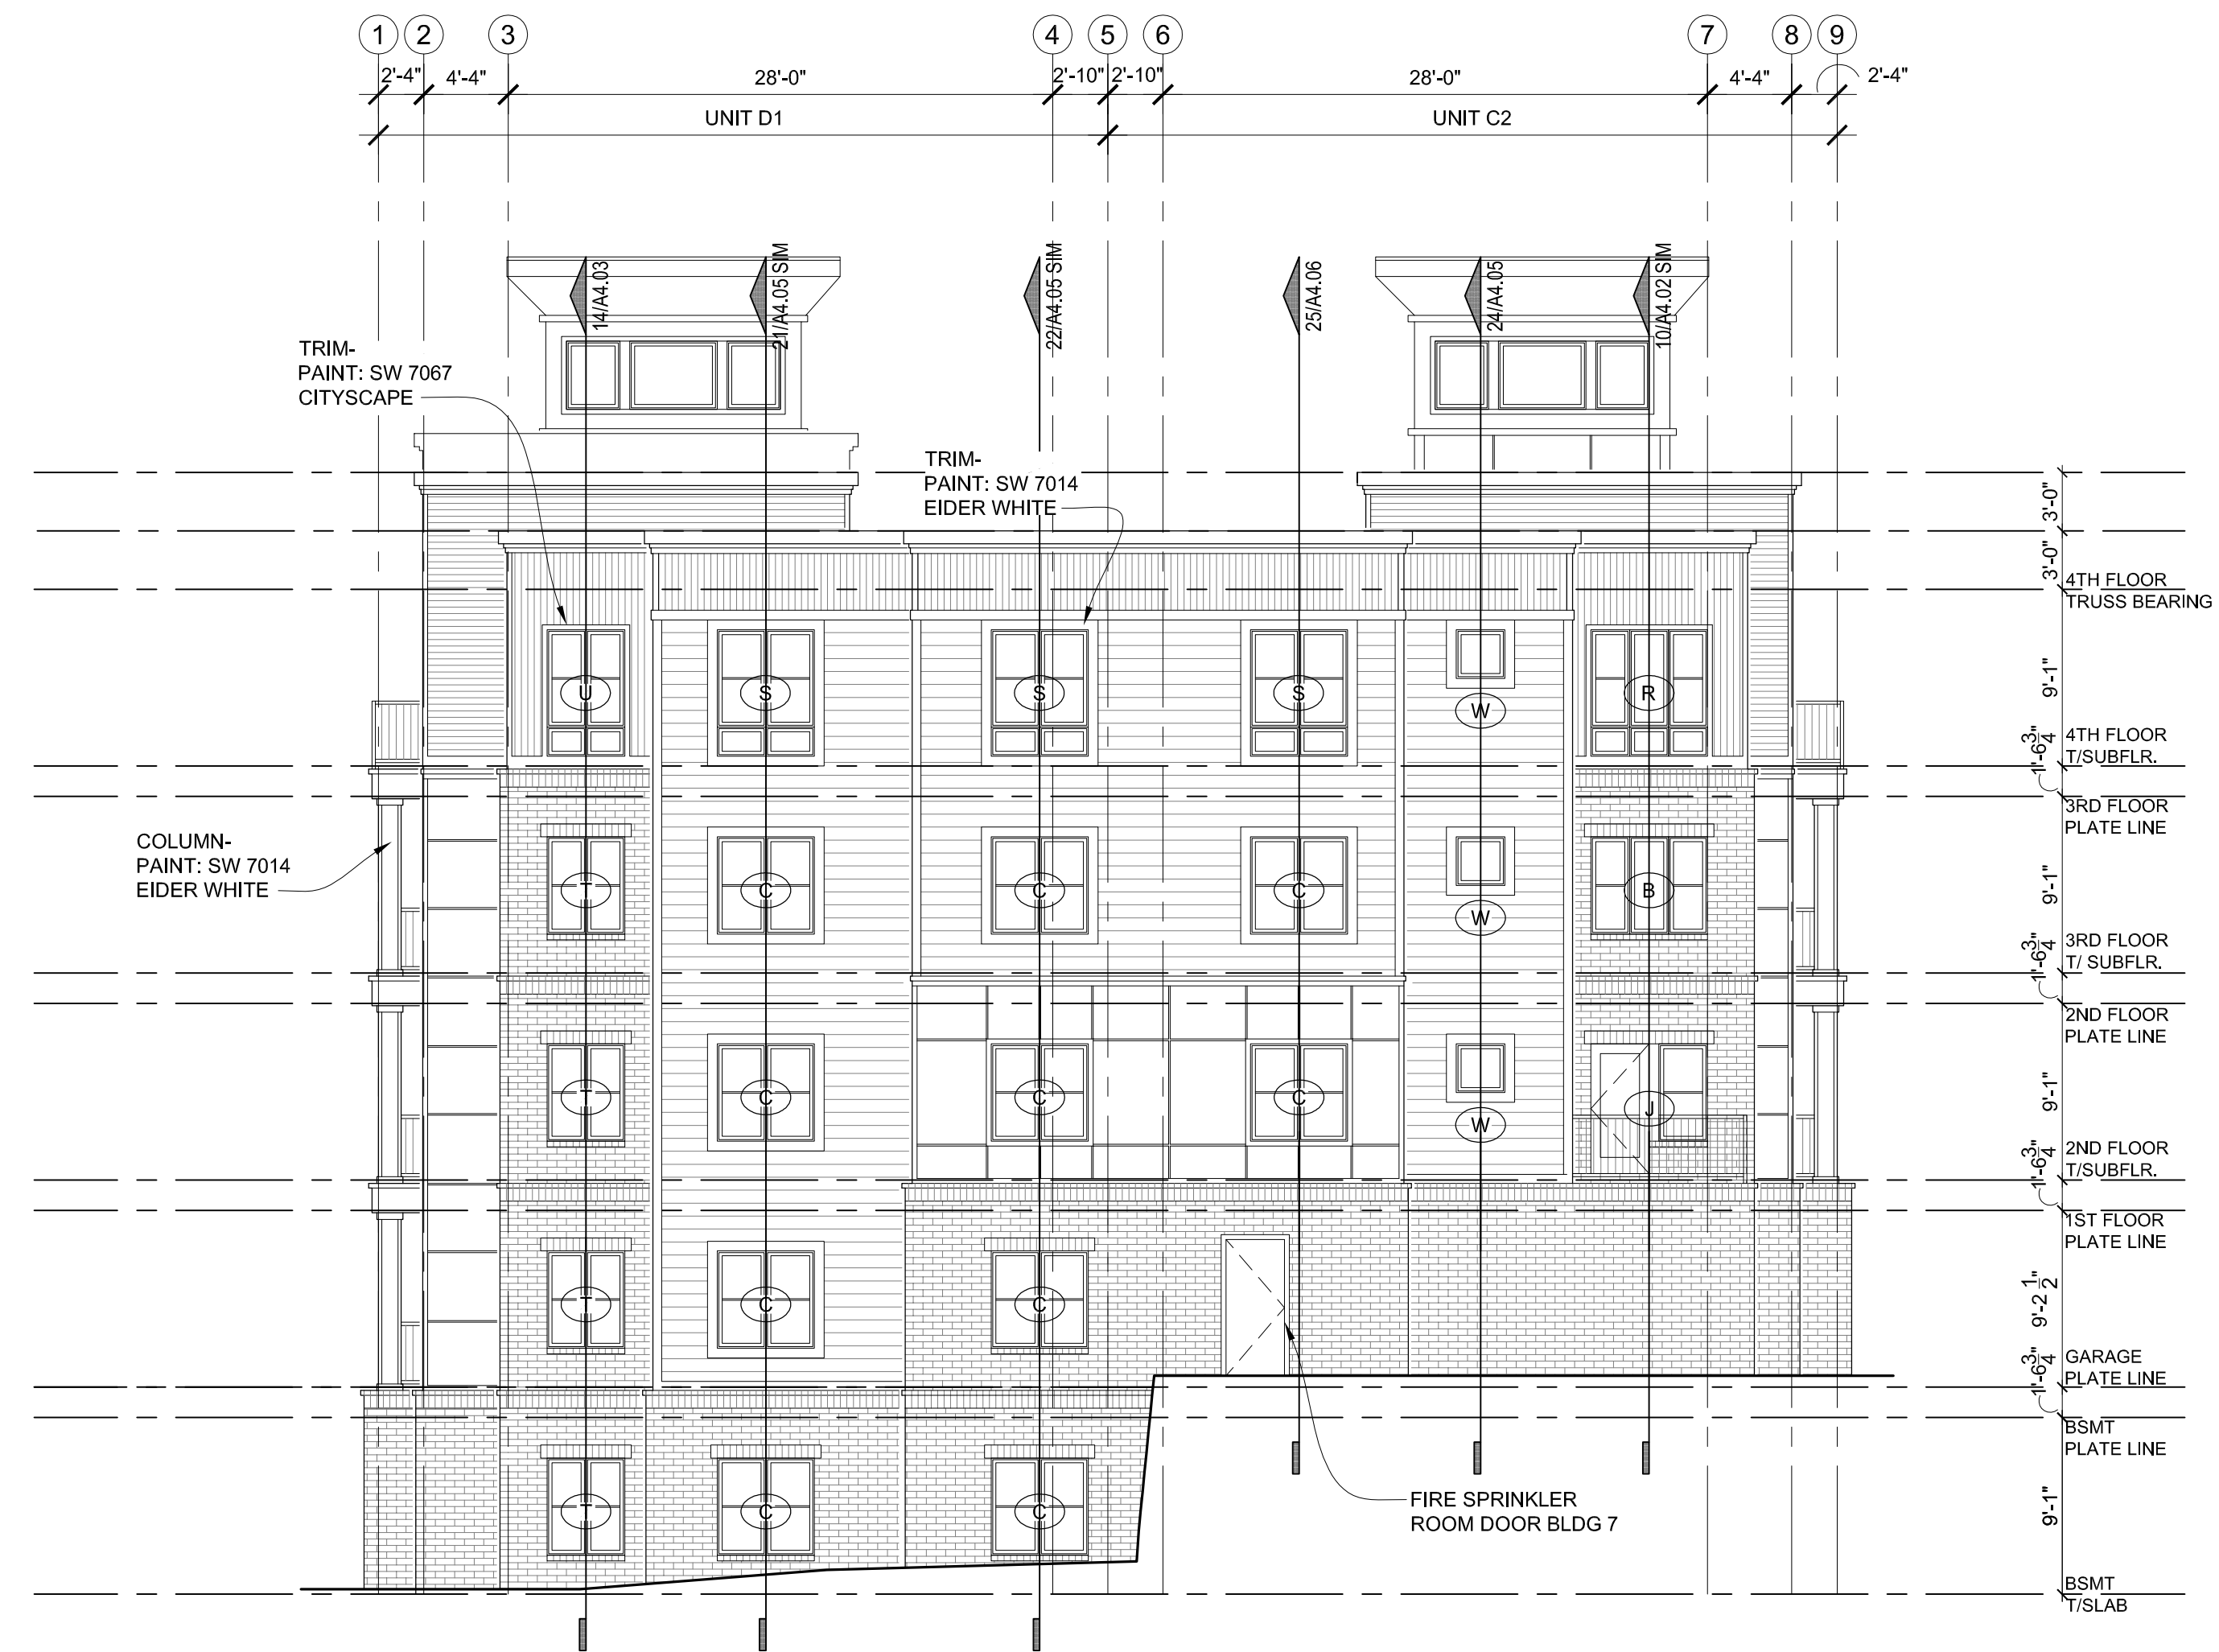

**BUILDING B RIGHT ELEVATION**

1/8" = 1'-0"  
BUILDING NUMBER 7 AS SHOWN

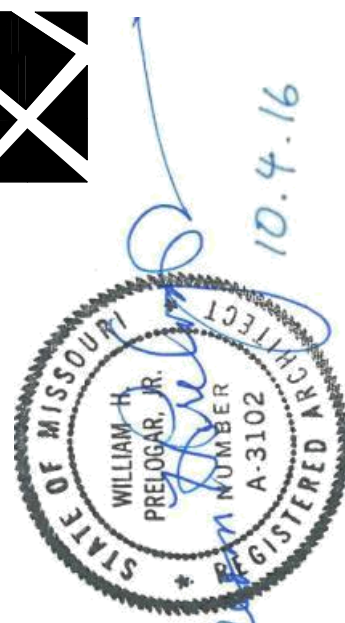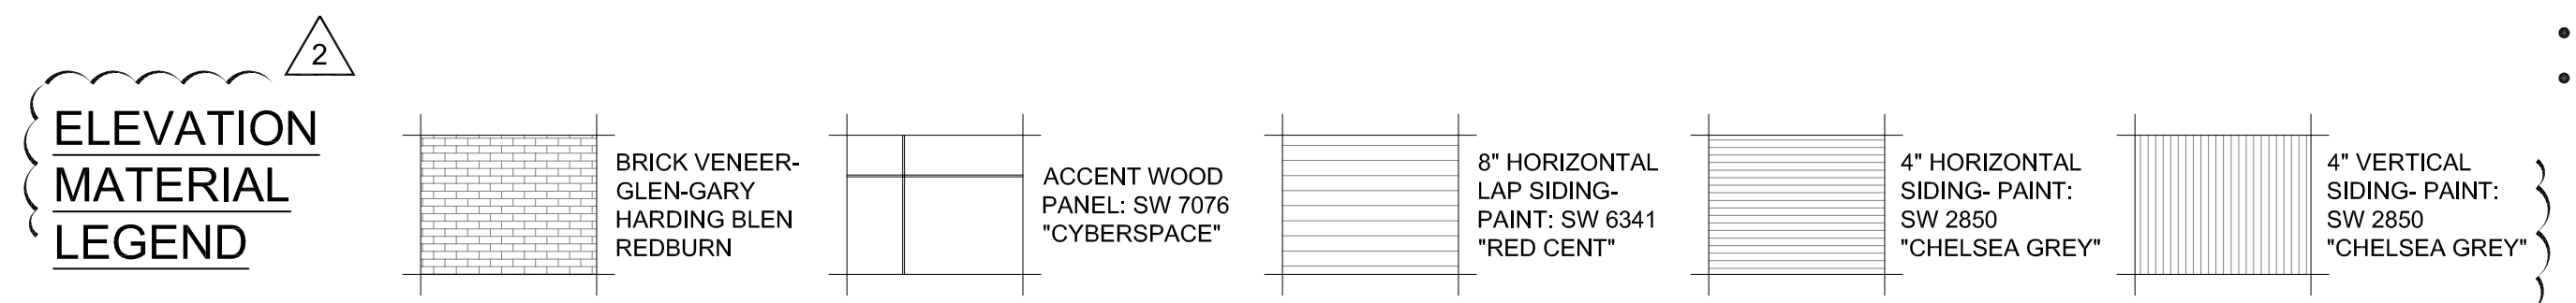

NSPJ  
REPRODUCTION OF THESE PLANS IN WHOLE OR IN PART  
WITHOUT THE WRITTEN PERMISSION OF  
NSPJ ARCHITECTS IS PROHIBITED.

A NEW APARTMENT COMMUNITY AT:  
**SUMMIT SQUARE**  
701 NW WARD RD.  
LEE'S SUMMIT, MISSOURI

- DRAWING RELEASE LOG
- 03.04.2016 - PDP SUBMITTAL
  - 06.09.2016 - FDP SUBMITTAL
  - 07.01.2016 - 80% PROGRESS SET
  - 07.15.2016 - PERMIT SUBMITTAL
  - 08.05.2016 - BID SET
  - 09.15.2016 - PERMIT RESUBMITTAL

- REVISIONS
- 09.15.2016 - PERMIT RESUBMITTAL
  - 09.27.2016 - FDP RESUBMITTAL
  - 10.04.2016 - FDP RESUBMITTAL
- DATE  
06/09/2016  
JOB NO.  
575215  
DRAWN BY: