



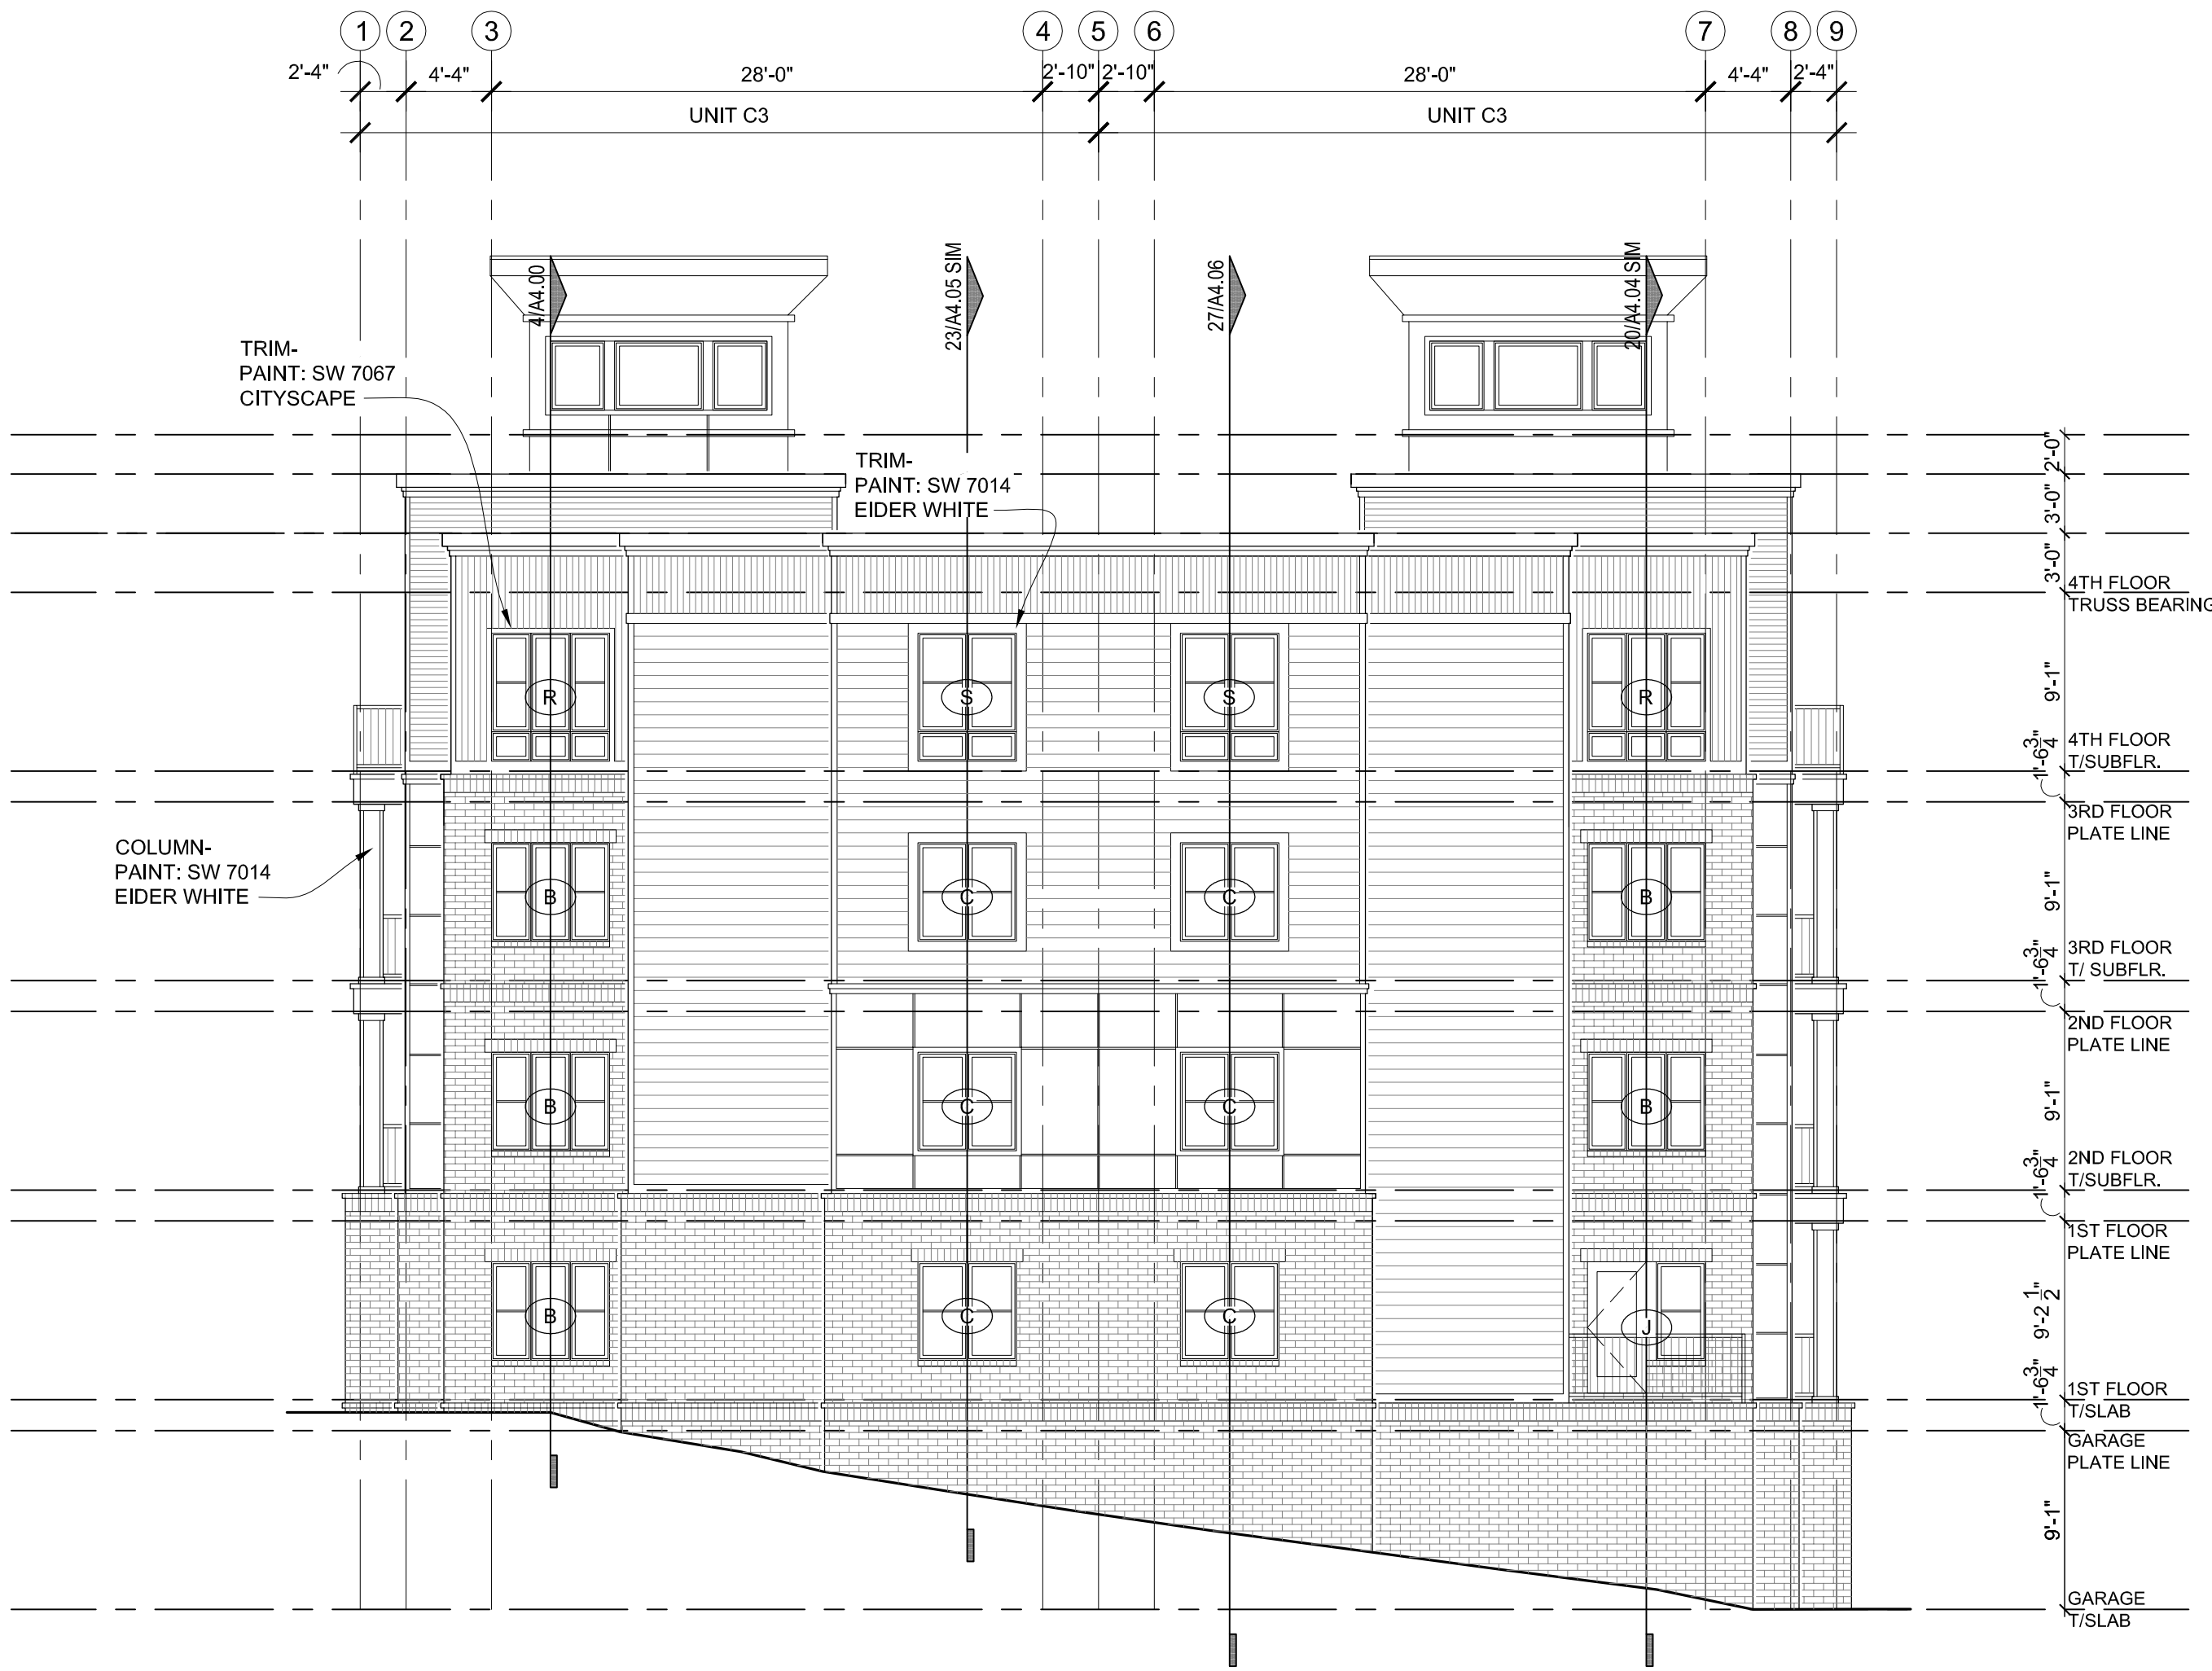

BUILDING C LEFT ELEVATION


1/8" = 1'-0"
BUILDING NUMBER 1 AS SHOWN

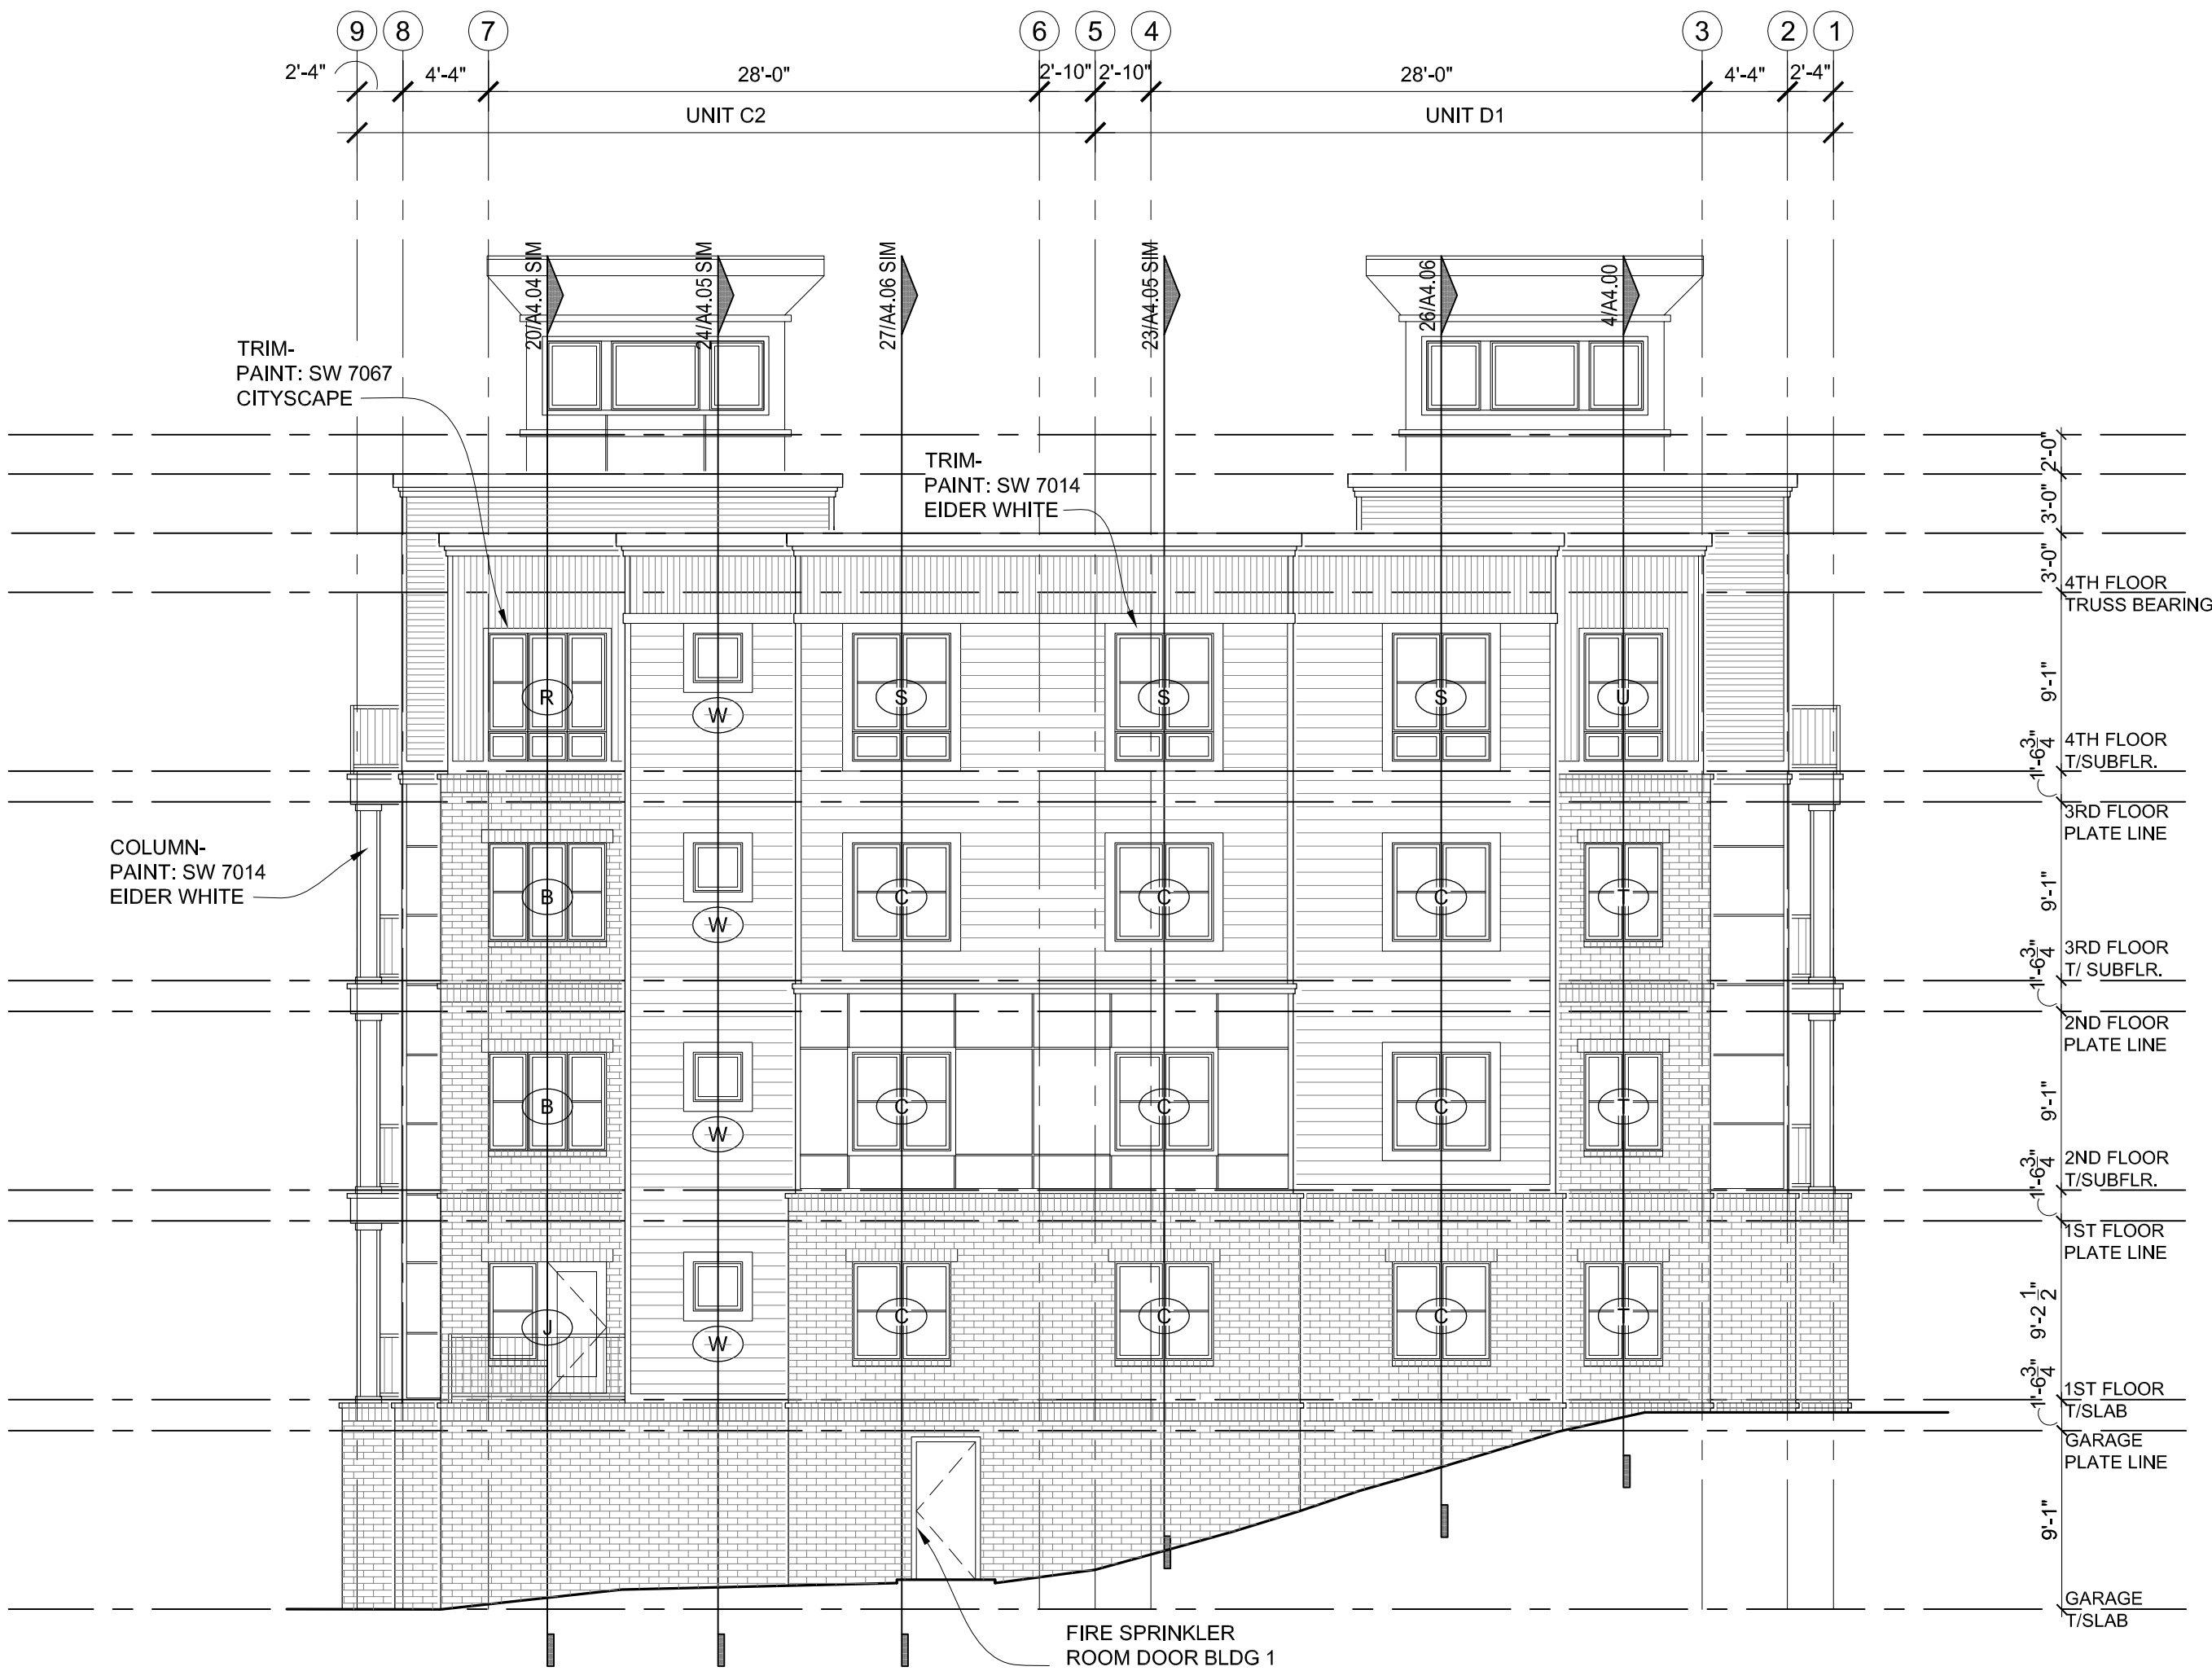

BUILDING C RIGHT ELEVATION

1/8" = 1'-0"
BUILDING NUMBER 1 AS SHOWN

ELEVATION MATERIAL LEGEND

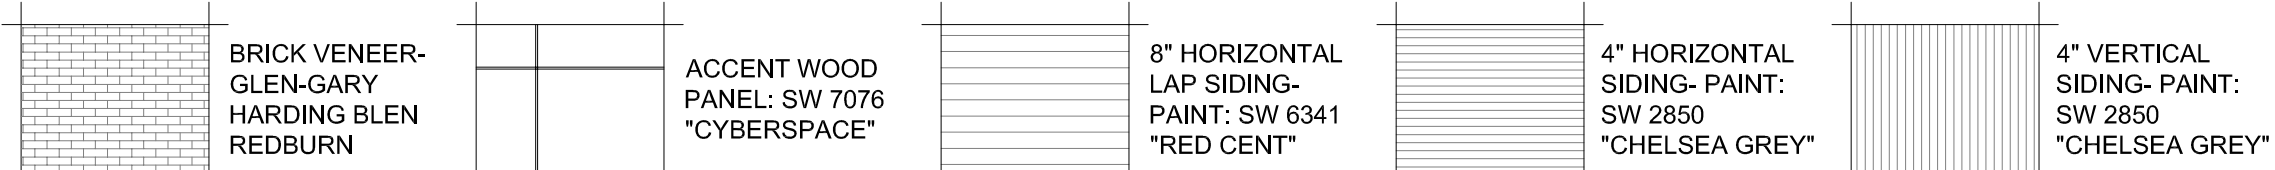

REVISIONS	
09.15.2016	PERMIT RESUBMITTAL
09.27.2016	FDP RESUBMITTAL
10.04.2016	FDP RESUBMITTAL
DATE	
06/09/2016	
JOB NO.	
575215	
DRAWN BY:	

A NEW APARTMENT COMMUNITY AT:


SUMMIT SQUARE

701 NW WARD RD.
LEE'S SUMMIT, MISSOURI

ARCHITECTURE
LANDSCAPE
ARCHITECTURE
INTERIORS
ENERGY SERVICES

NSPJ

ARCHITECTS
3515 W. 75TH ST., SUITE 201
PRAIRIE VILLAGE, KS 66208

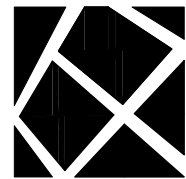

NSPJ
REPRODUCTION OF THESE PLANS IN WHOLE OR PART
WITHOUT THE WRITTEN PERMISSION OF
NSPJ ARCHITECTS IS PROHIBITED