
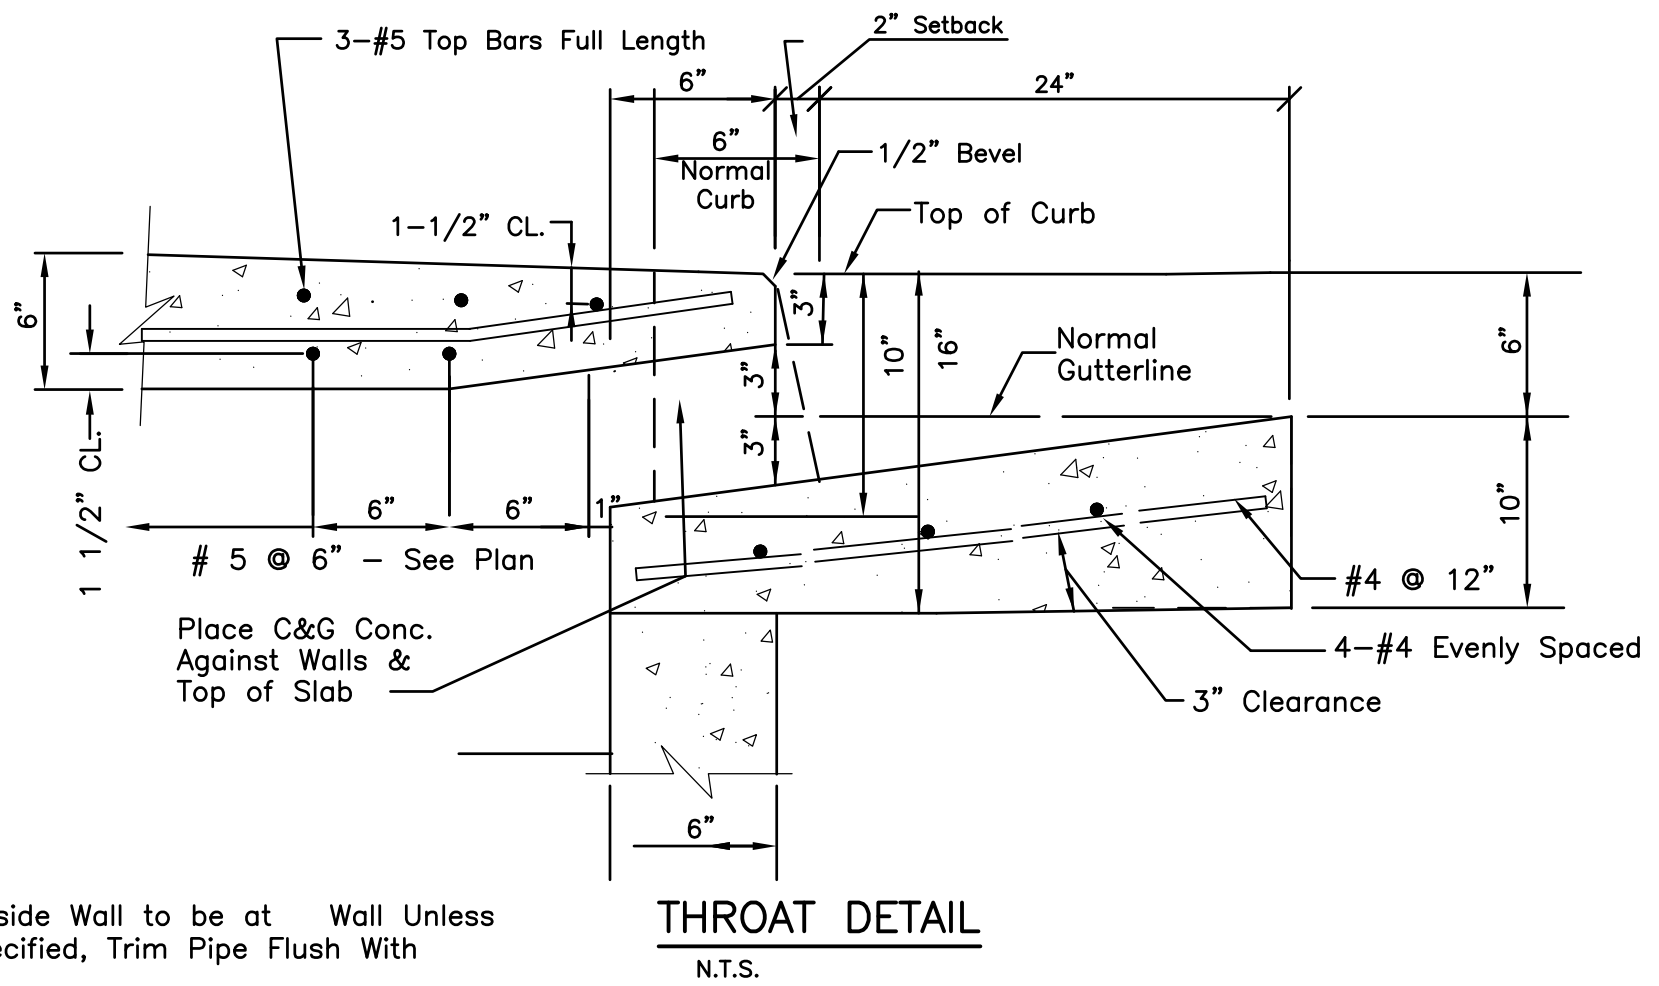
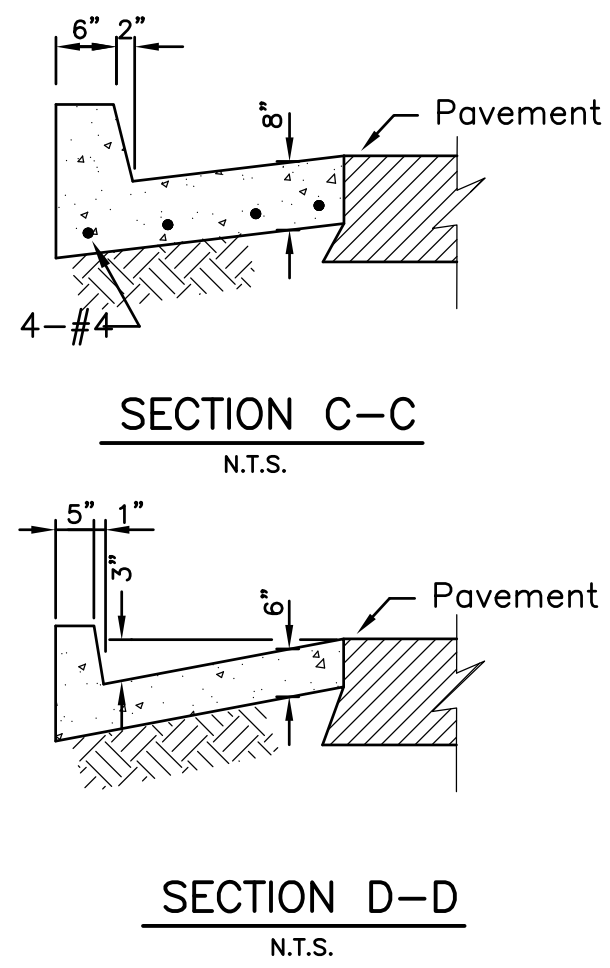
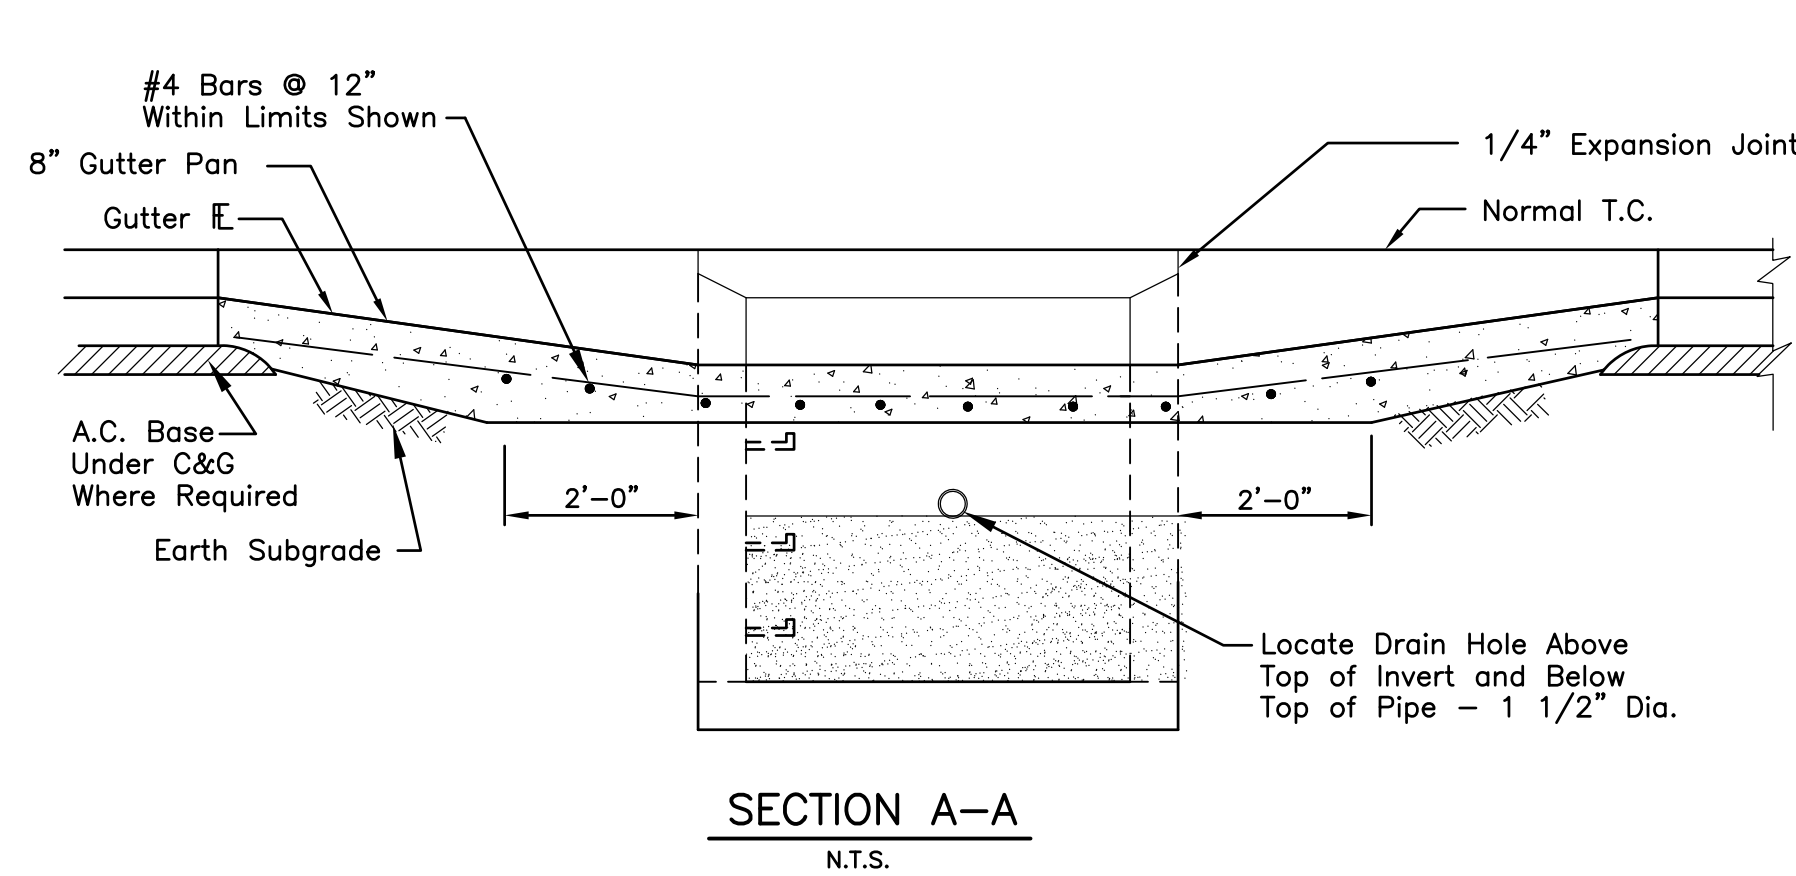
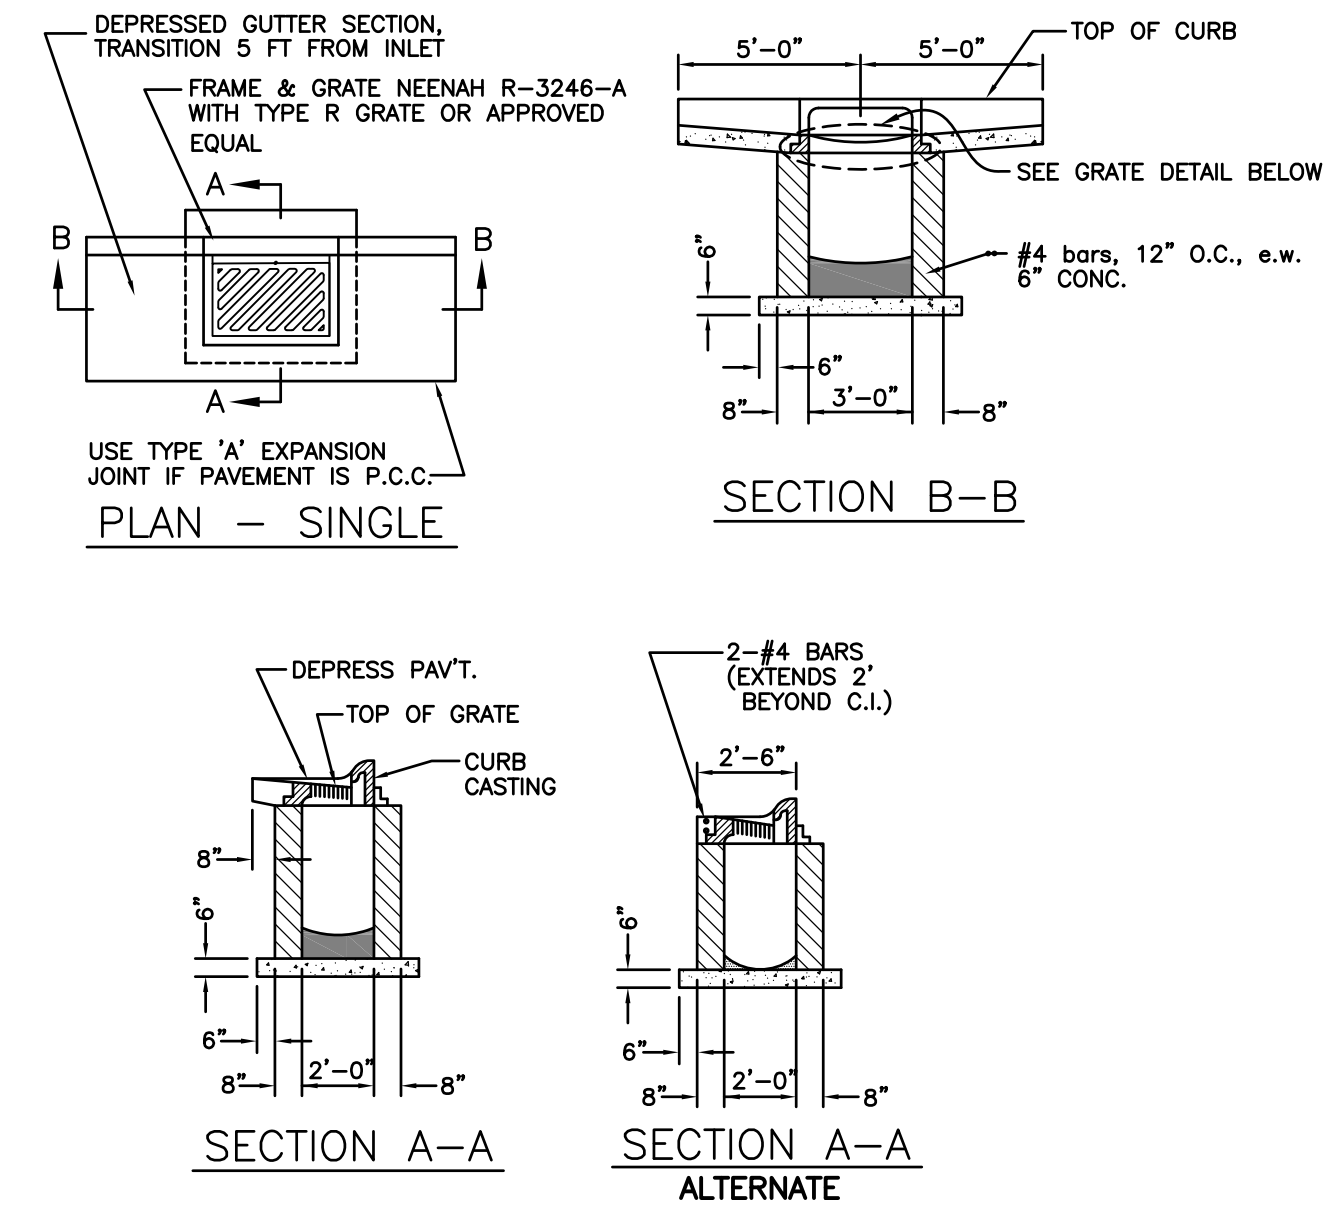
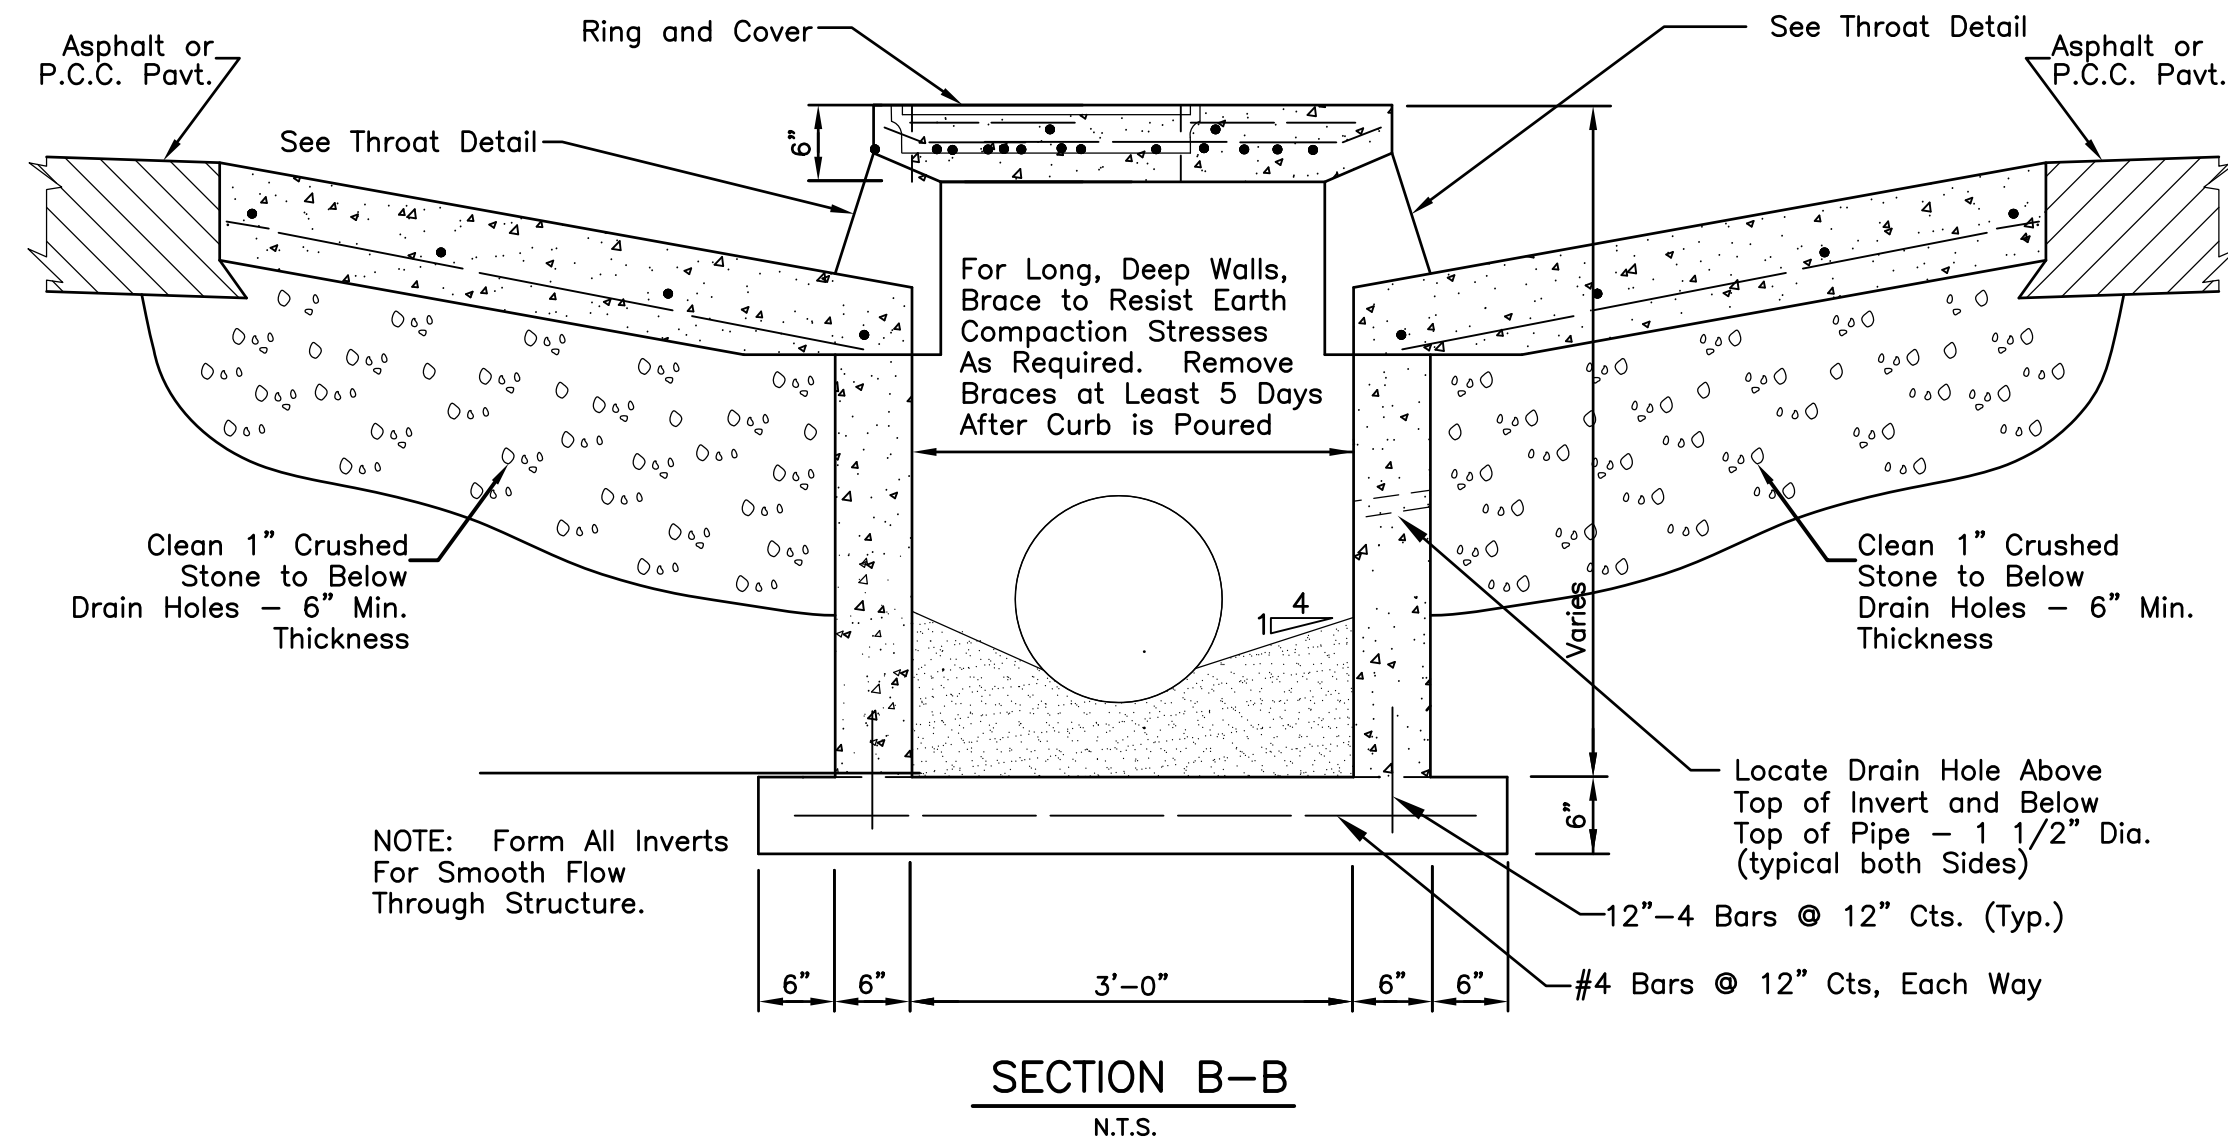


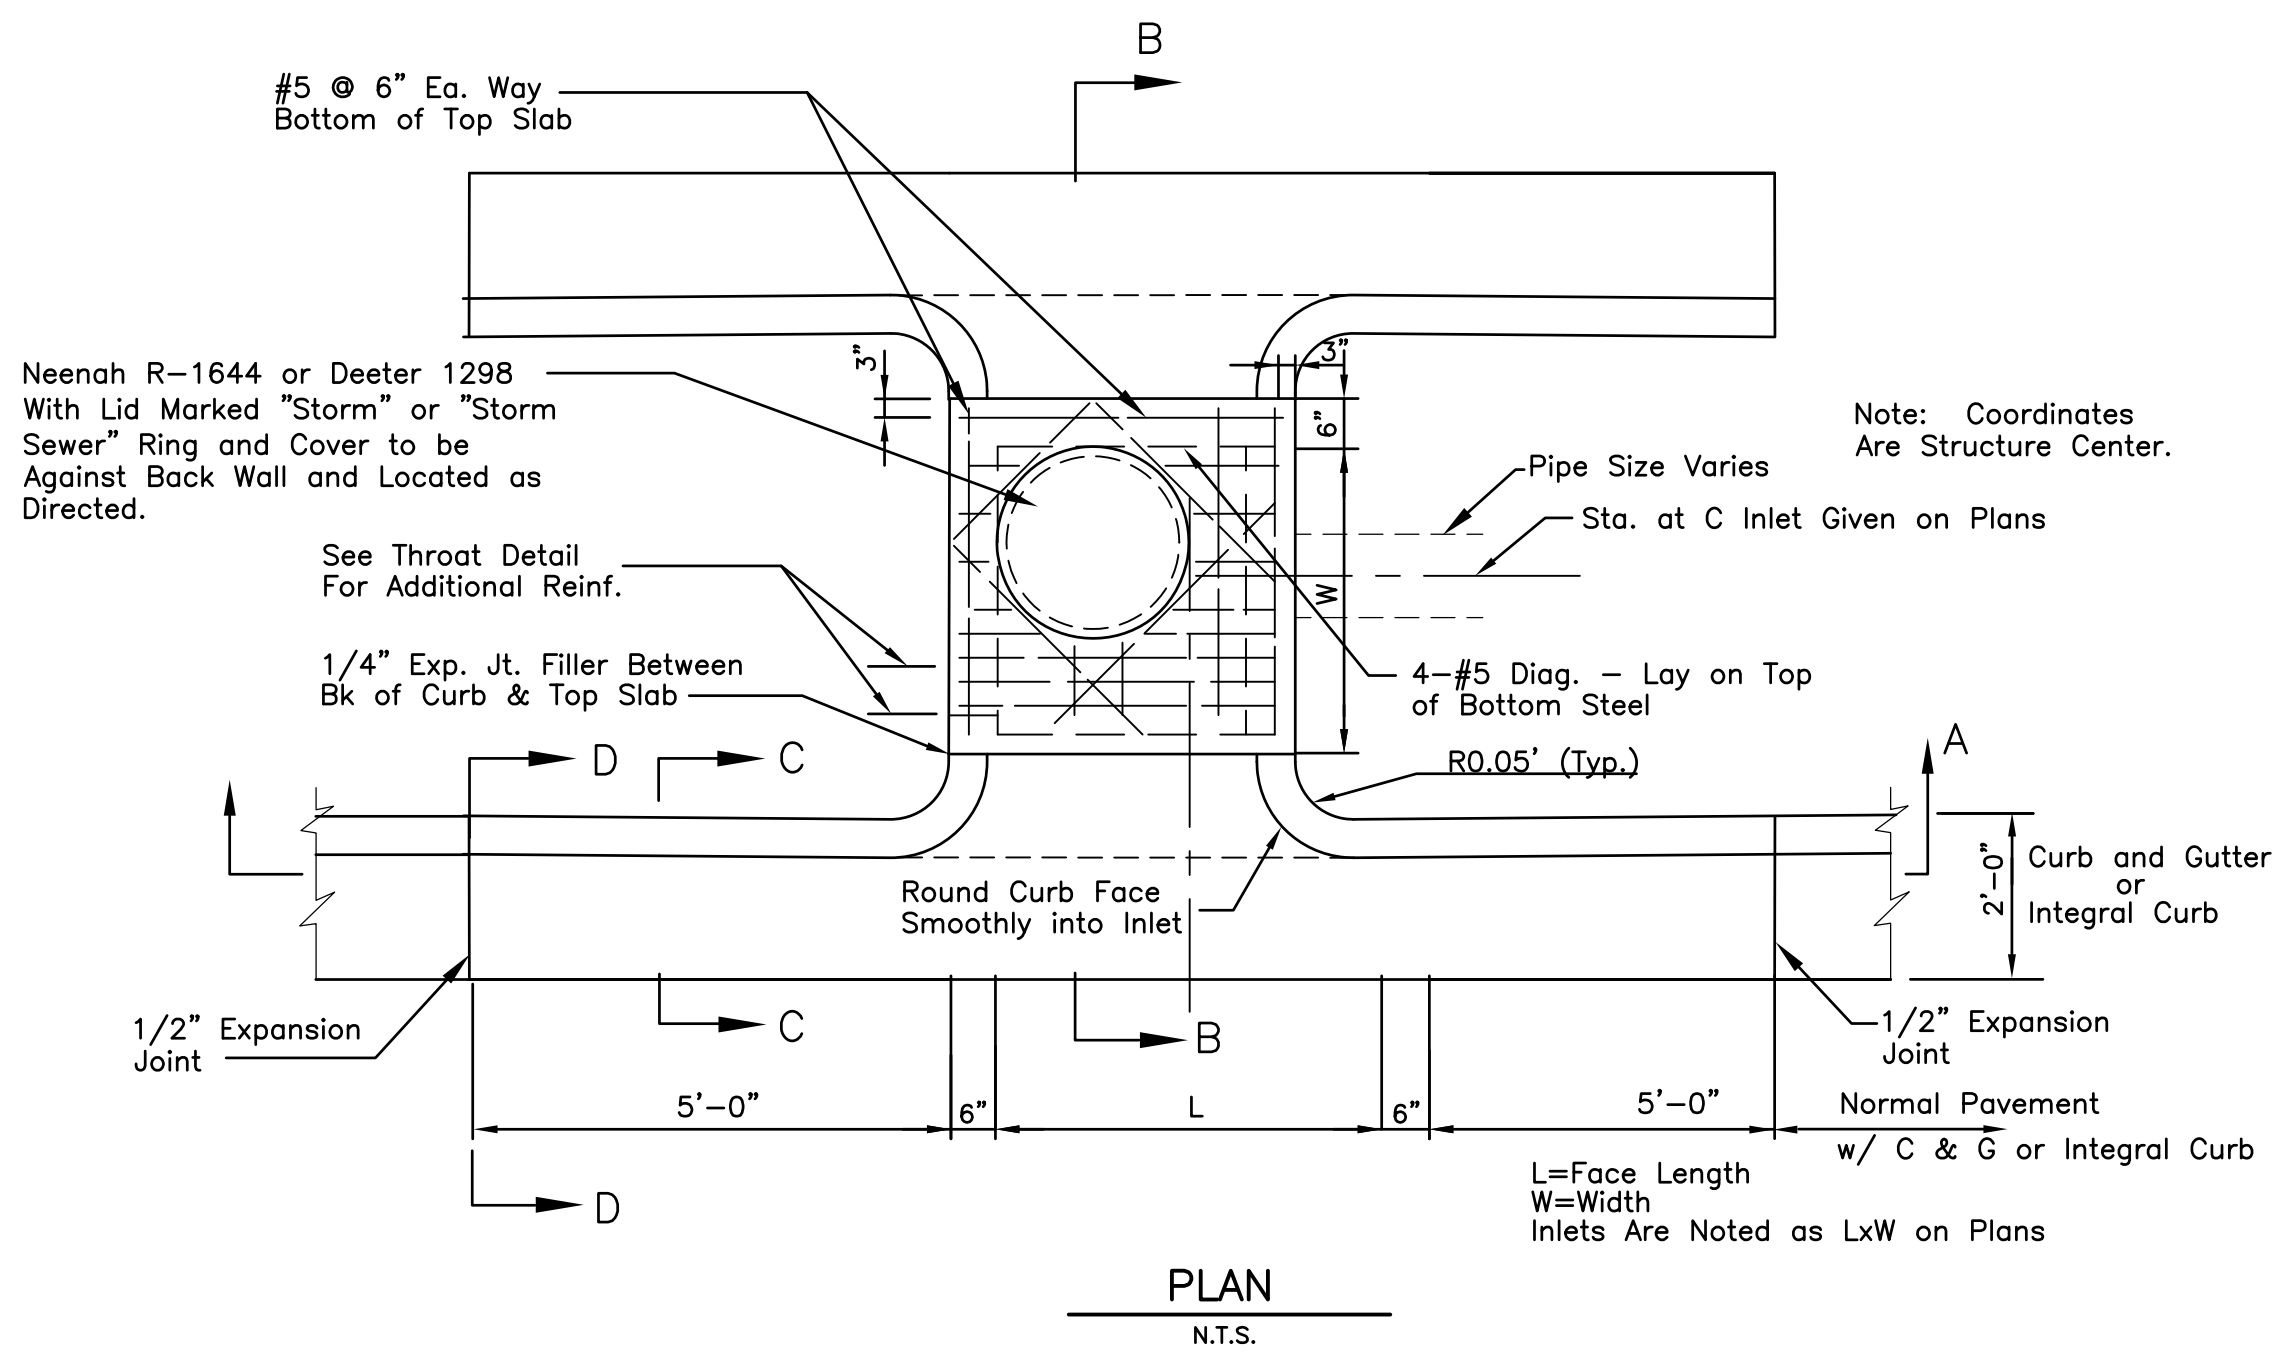

3 SINGLE TYPE "A" INLET





C503 N.T.S.

GENERAL NOTES:

- Cast Iron Steps - Top Step 24" Below Top of Slab, Then at 16" Spacing. Bottom Step to be Above Crown of Discharge Pipe. Stagger Steps 2" Each Way From C.M.H. Frame. Steps Not Required When Depth is Less Than 4'. Steps to be Neenah R-1980-J or Equal.
- Reinforcement: (A) Bend Around M.H. Frame Wherever Feasible See Plan.
- Broom Finish Top Slab.
- Pipe at Inside Wall to be at Wall Unless Otherwise Specified, Trim Pipe Flush With Inside Walls.
- Transitions Along Length Must Be Uniform Between Standard Curb and Gutter Cross Section and That Shown at Inlet. Form Curb Face With Flexible Form.

1 4'x4' DOUBLE SIDE OPENING CURB INLET

C503 N.T.S.

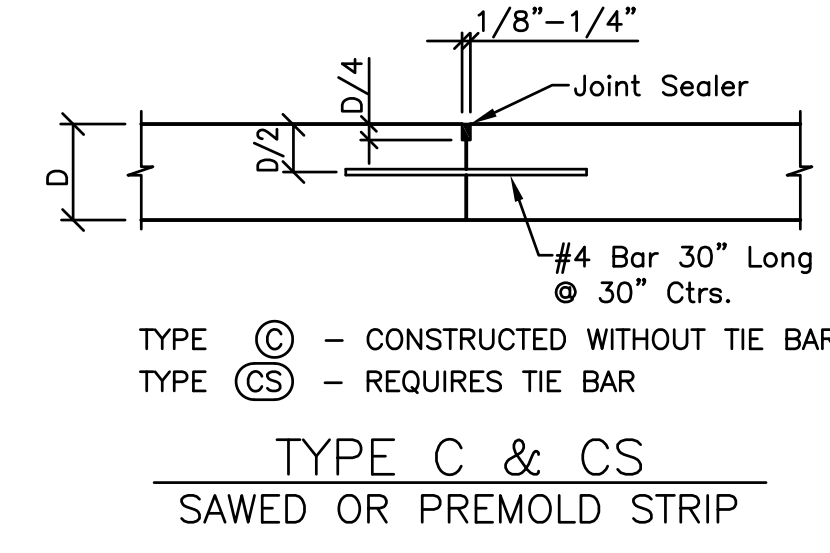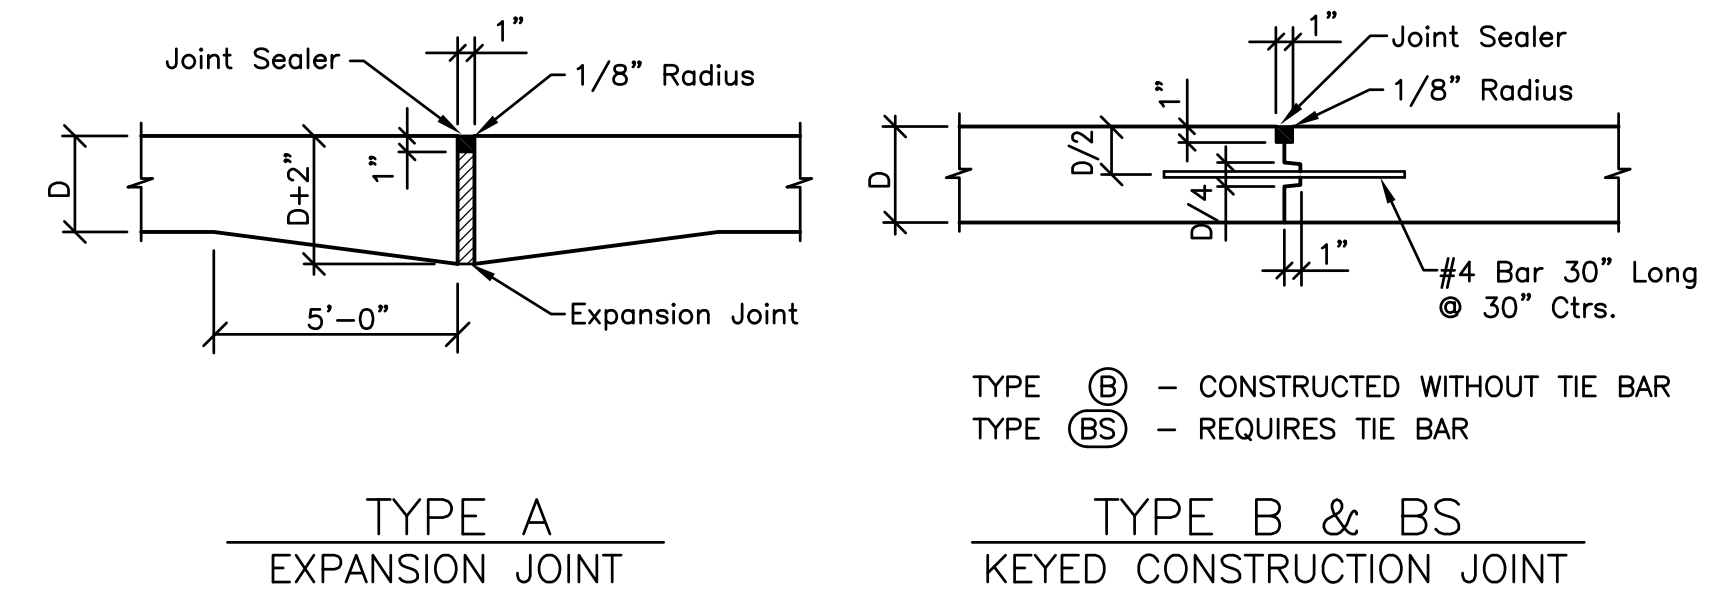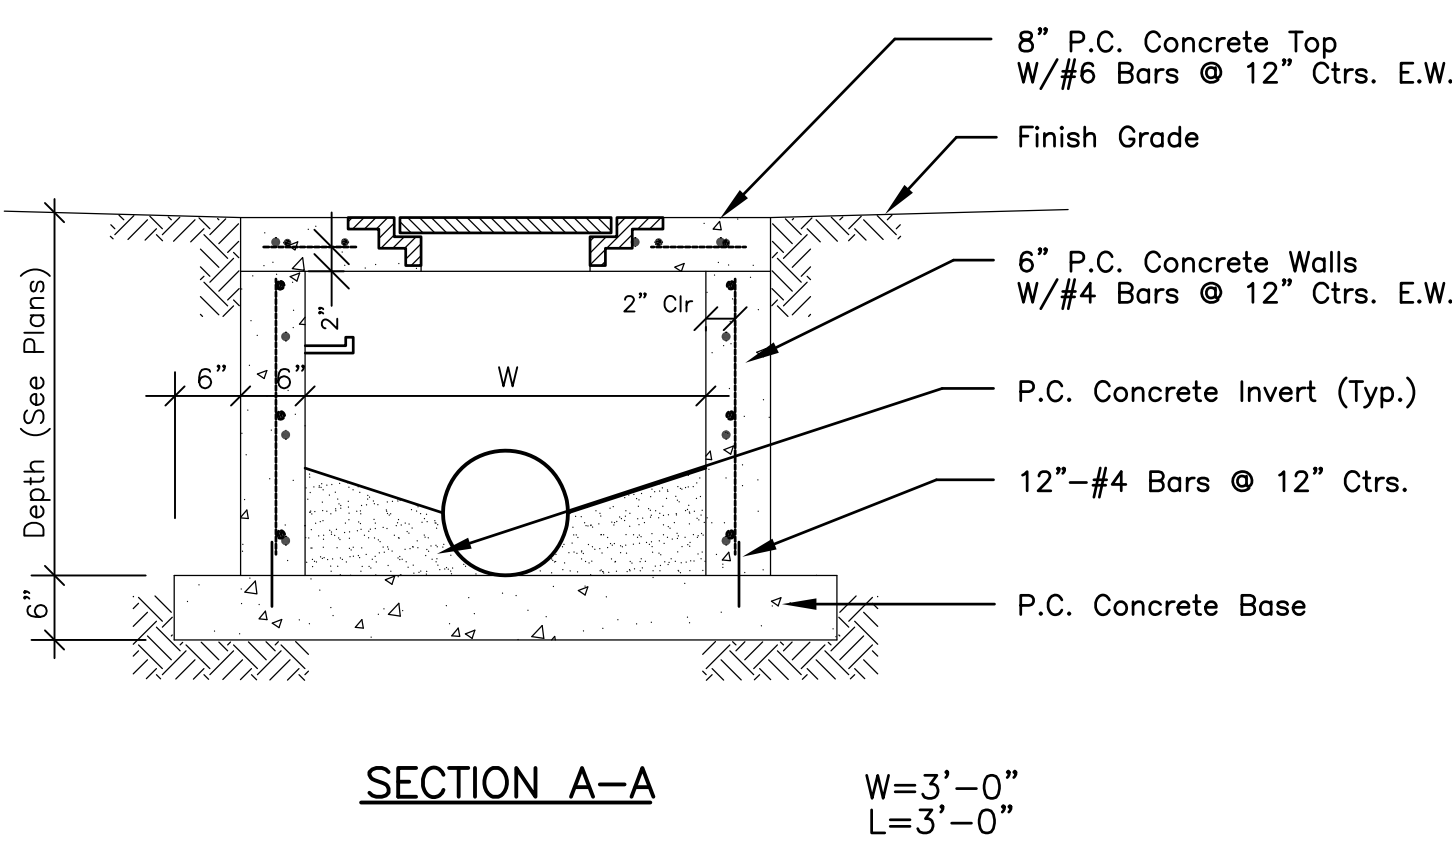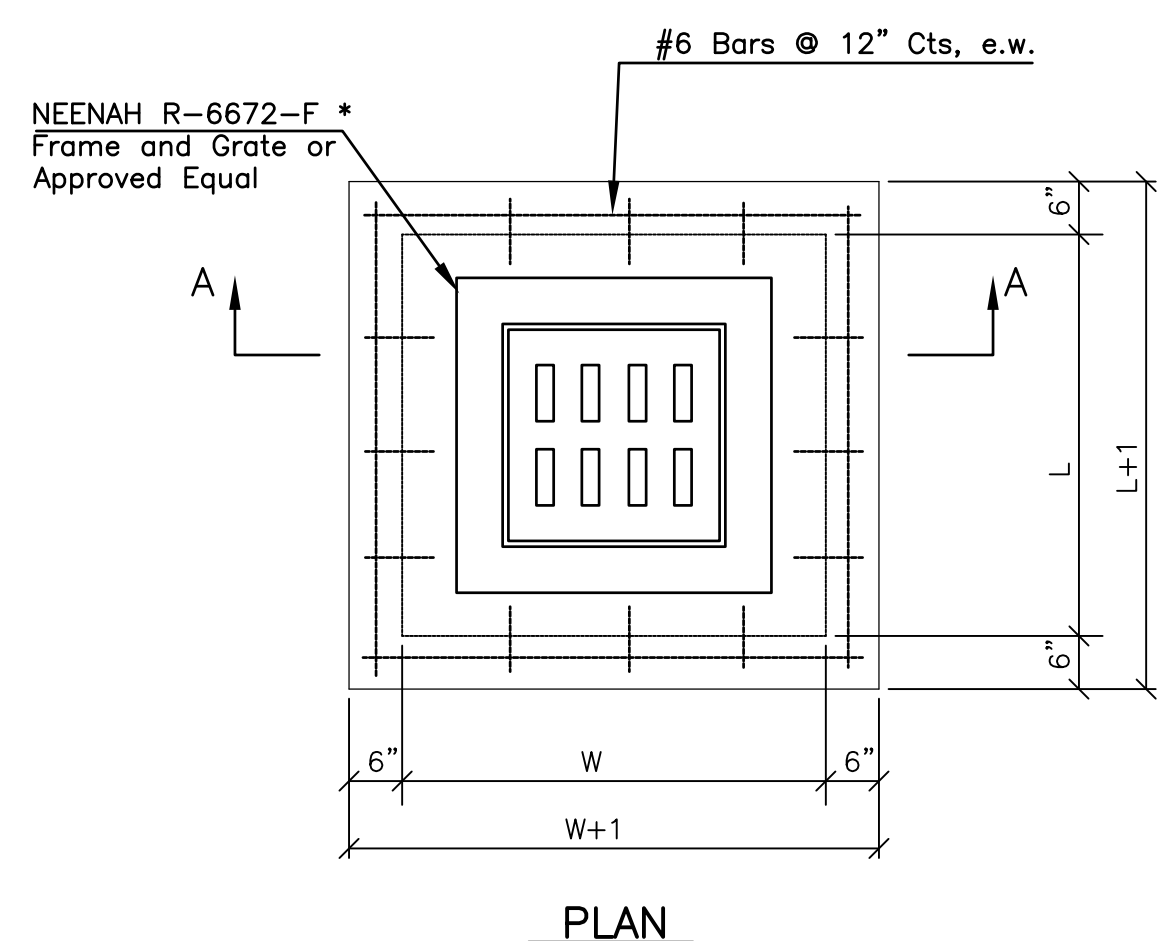

4 JOINT DETAILS

C503 N.T.S.

2 AREA INLET

C503 N.T.S.

ARCHITECTURE
LANDSCAPE
ARCHITECTURE
INTERIORS
ENERGY SERVICES

P. 913.831.1415
F. 913.831.1563
NSPJARCH.COM
© COPYRIGHT 2013

NSPJ

ARCHITECTS PA
3515 W. 75TH ST., SUITE 201
PRAIRIE VILLAGE, KS 66208

McCLURE
ENGINEERING CO.
building strong communities.
1901 Pennsylvania Drive
Columbia, MO 65202
P 573-814-1568
F 573-814-1128
MISSOURI CERTIFICATE OF AUTHORITY
NO. E-2008023253
EXPIRES: DECEMBER 31, 2016

09/15/2016
Keenan Simon
MO-2016017682
Expires: 12-31-2016

A NEW APARTMENT COMMUNITY AT:
SUMMIT SQUARE
701 NW WARD RD.
LEE'S SUMMIT, MISSOURI

DRAWING RELEASE LOG

- 03.04.2016 - PDF SUBMITTAL
- 06.09.2016 - FDP SUBMITTAL
- 07.01.2016 - 80% PROGRESS SET
- 07.15.2016 - PERMIT SUBMITTAL
- 08.05.2016 - BID SET
- 09.15.2016 - BID SET

REVISIONS

DATE
09/15/2016
JOB NO.
80816033
DRAWN BY:
GRK
SHEET NO.
DETAILS

C503