




1
C509 N.T.S. DIVERSIONS

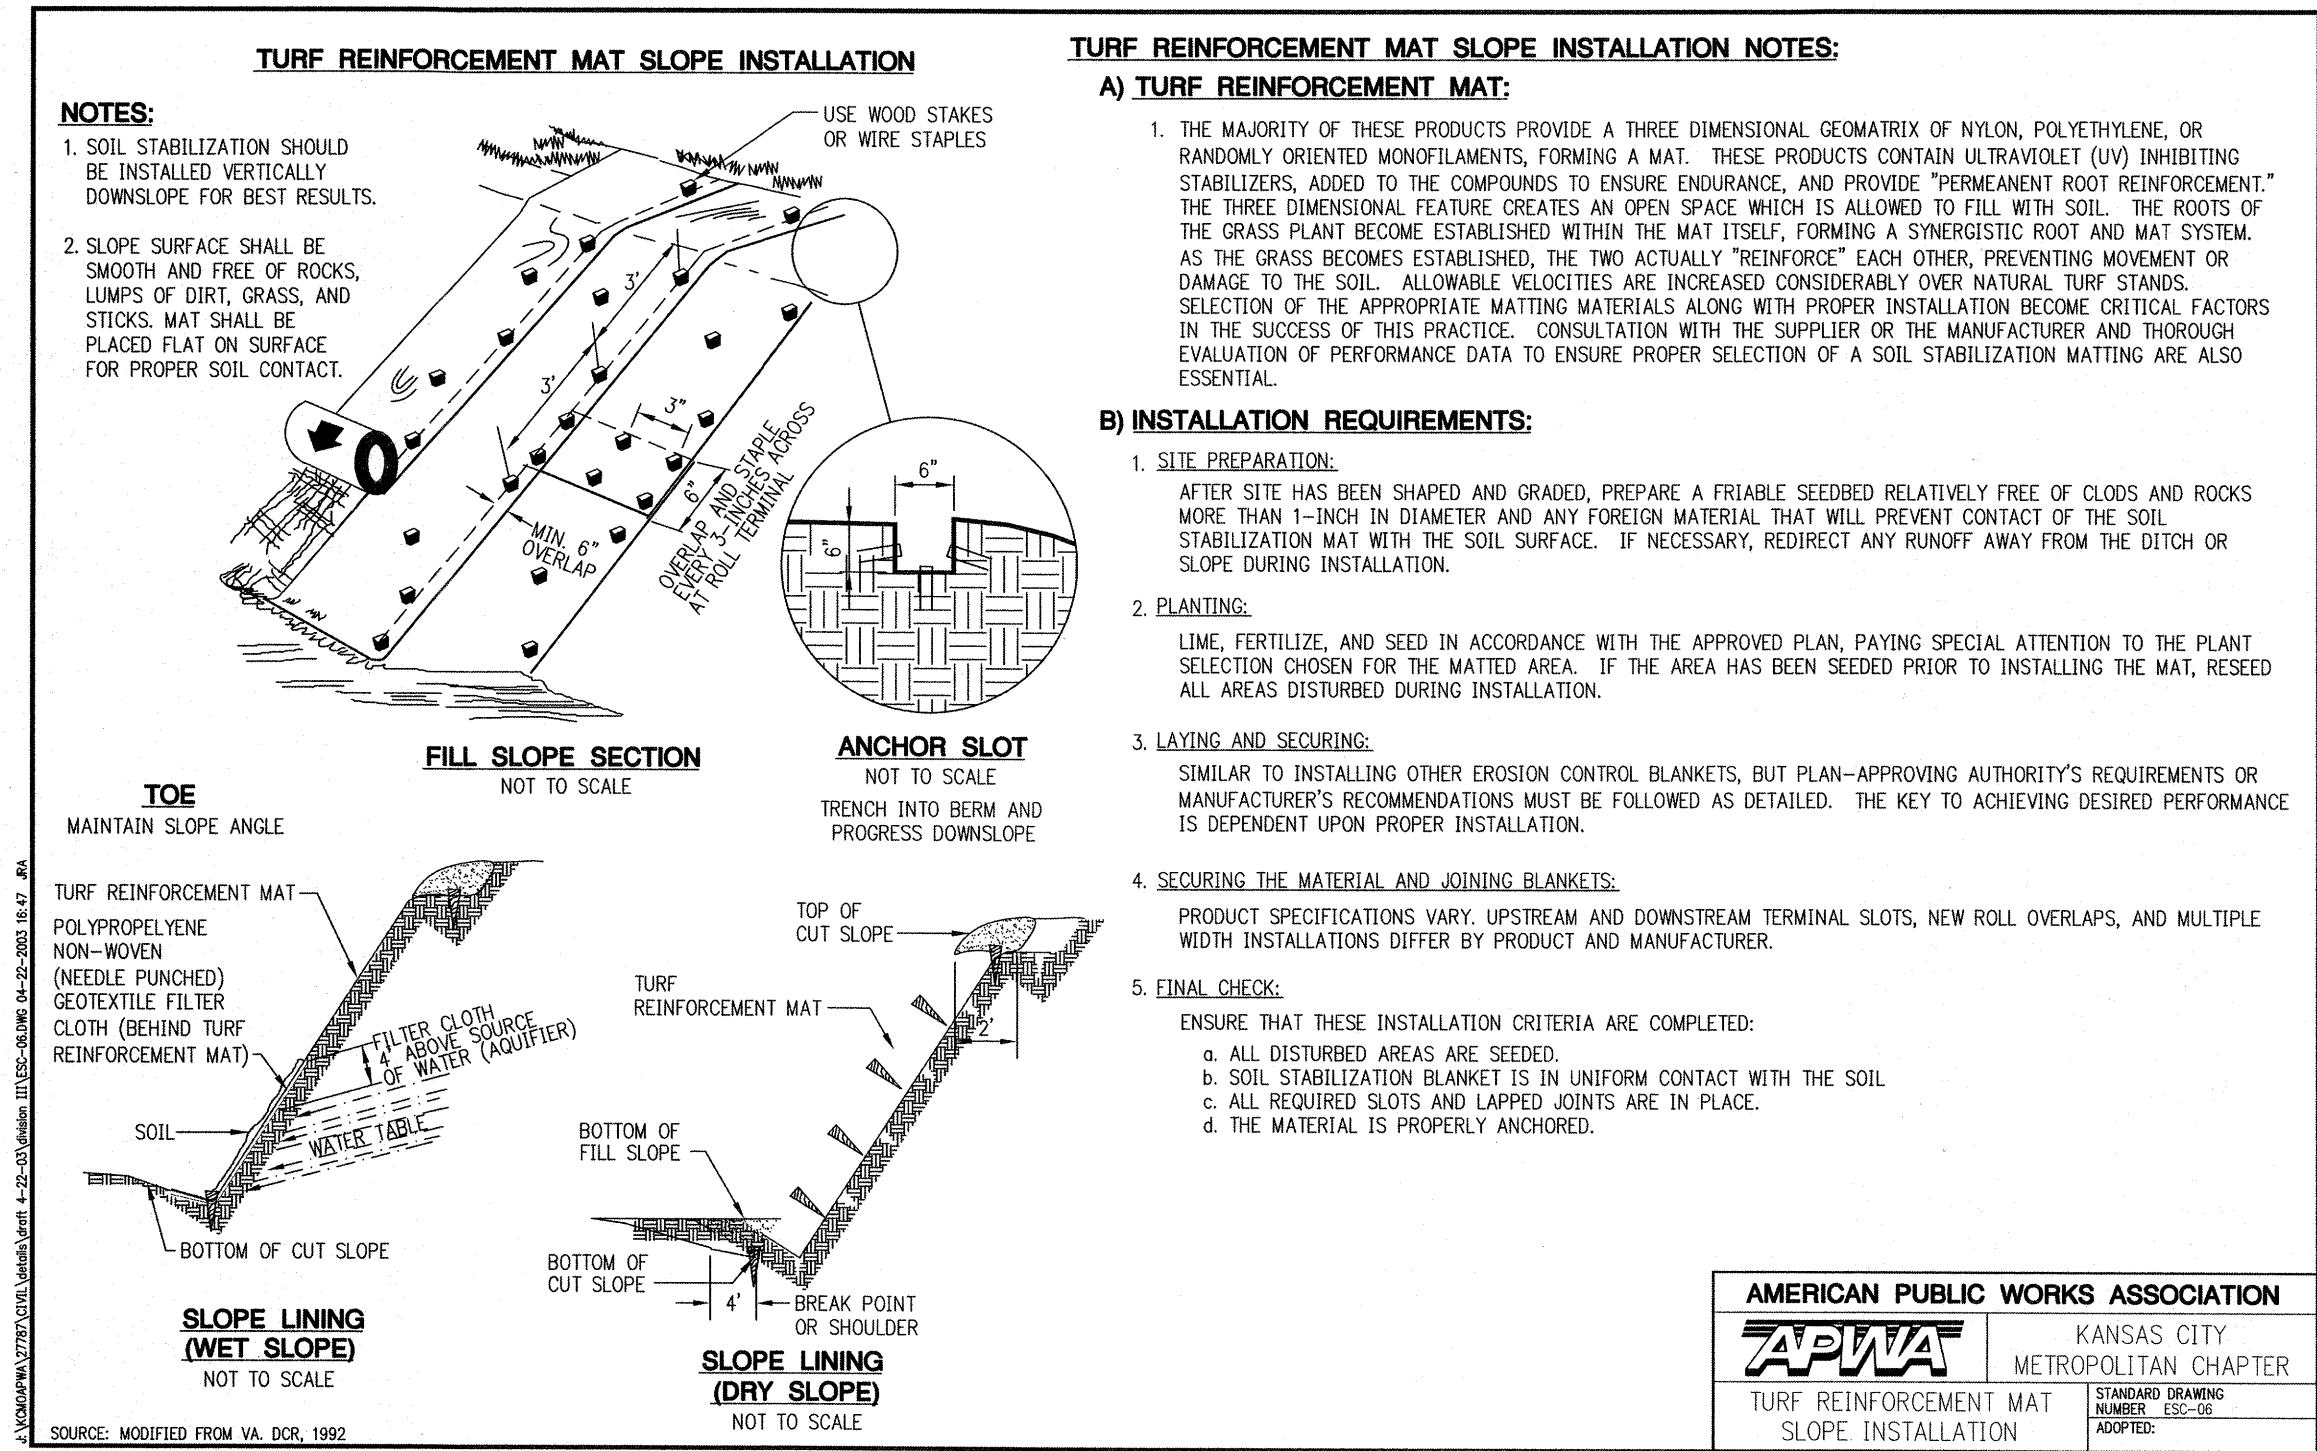

3
C509 N.T.S. TURF REINFORCEMENT MAT

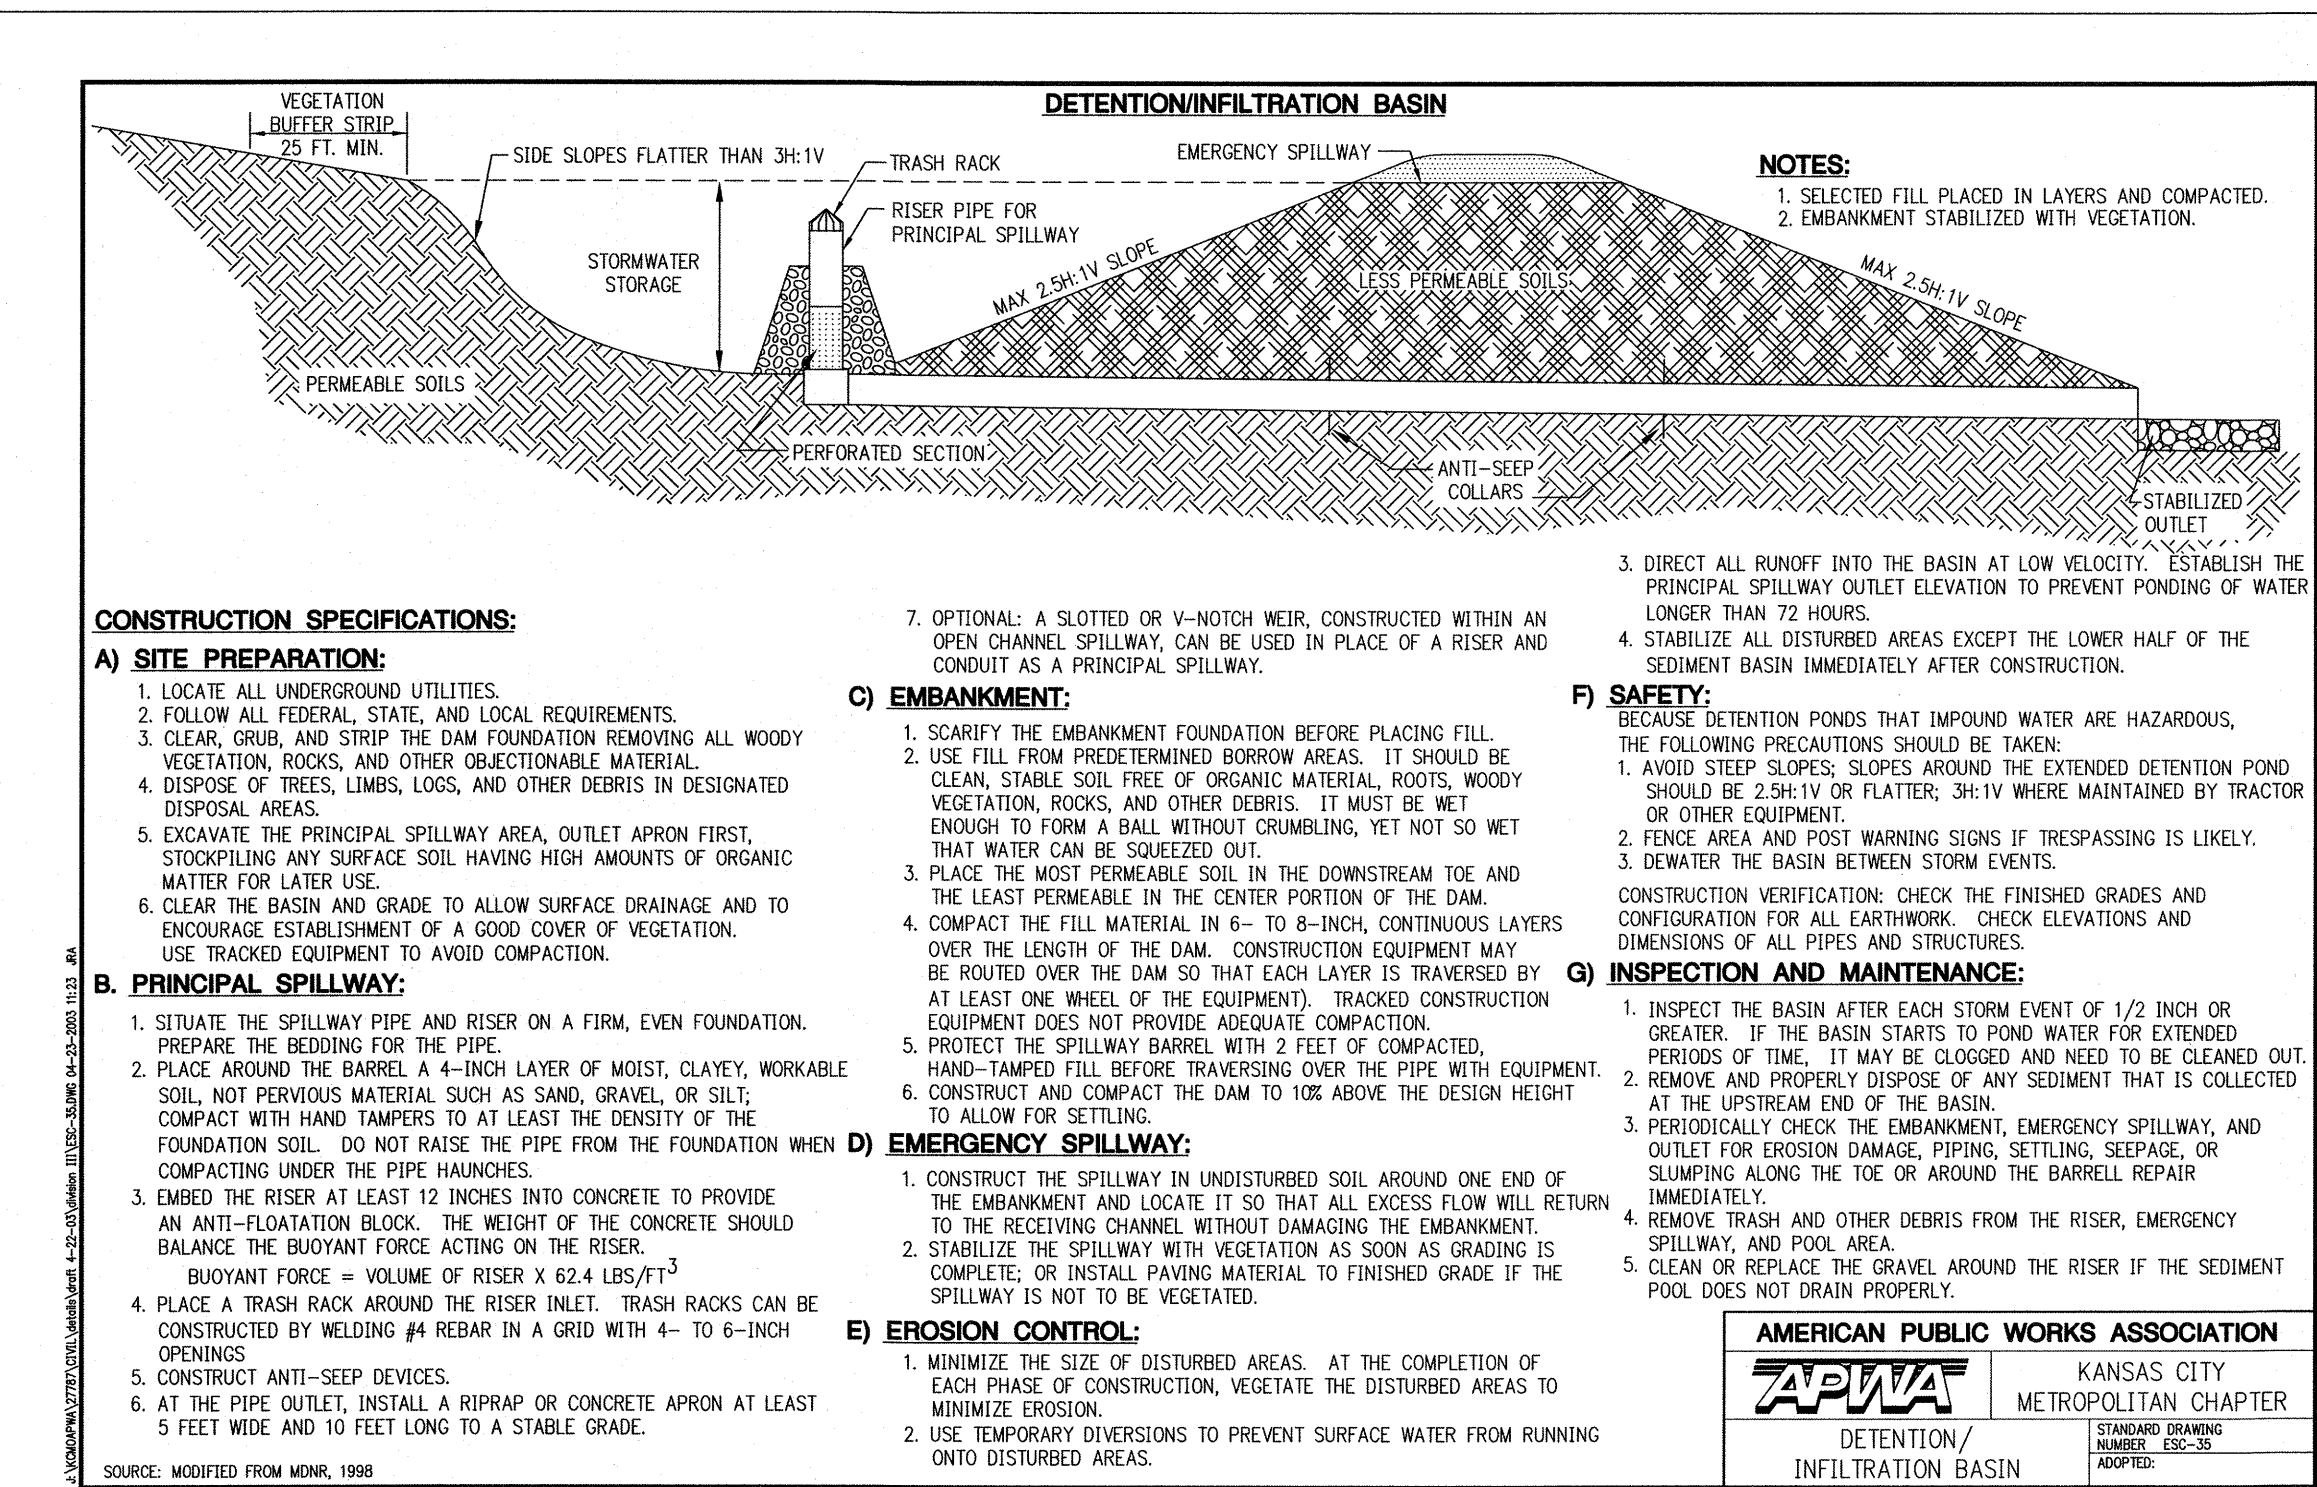

2
C509 N.T.S. DETENTION/INFILTRATION BASIN

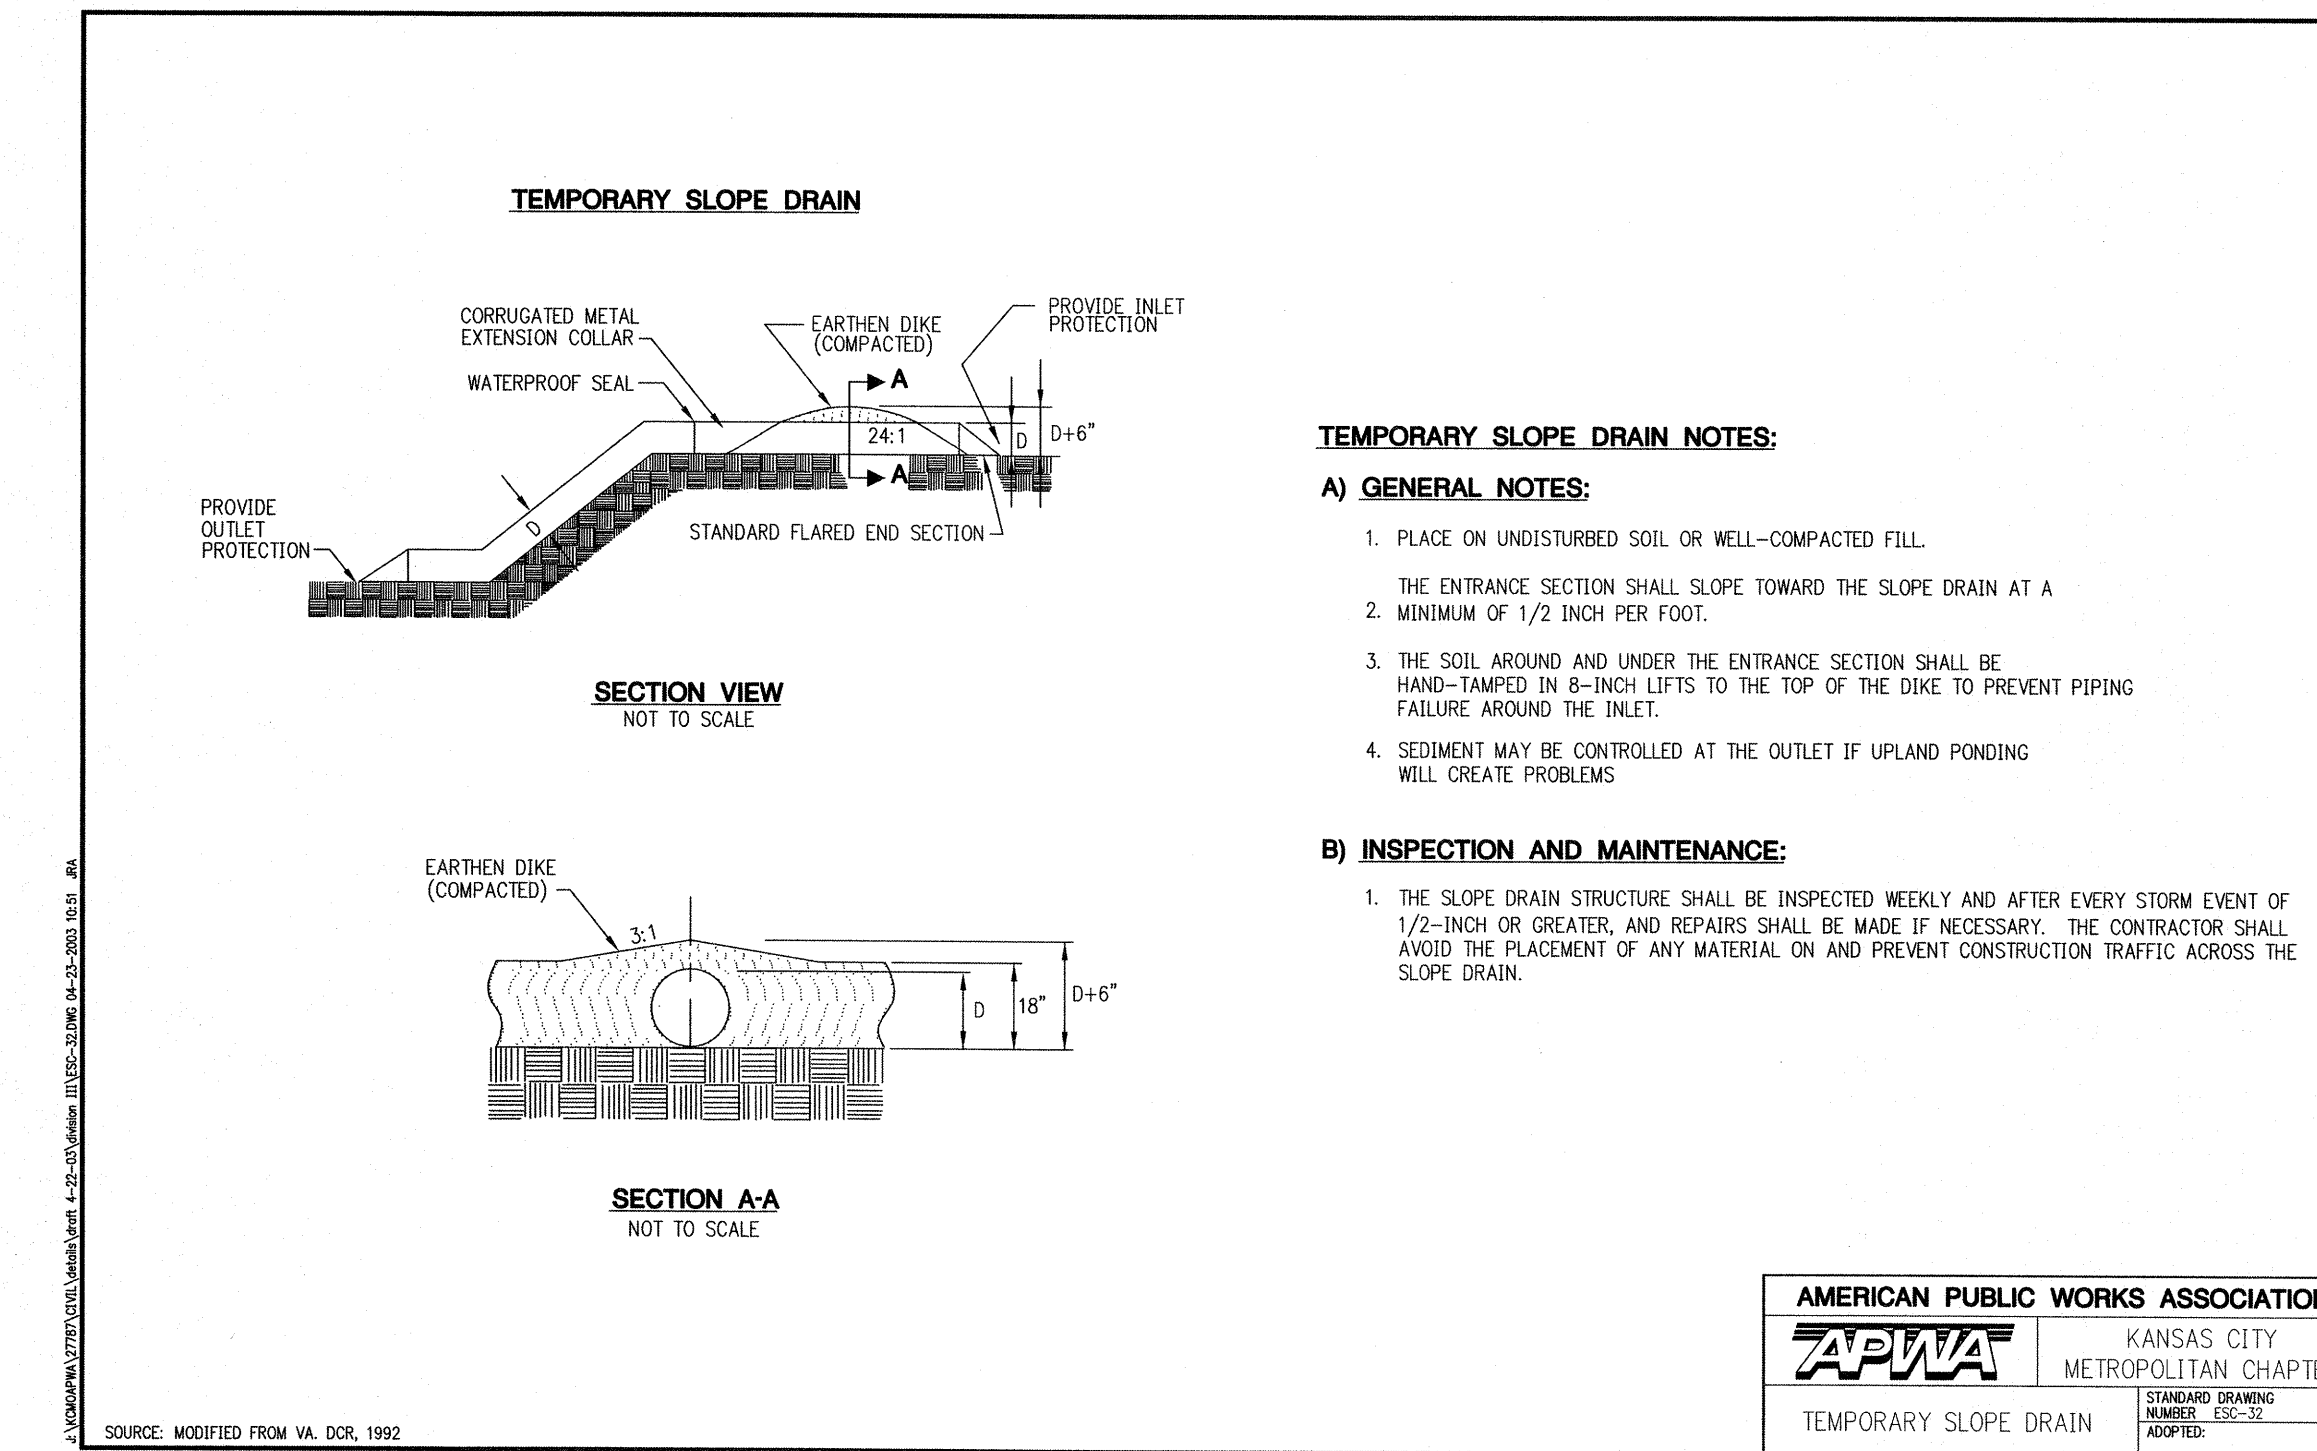

4
C509 N.T.S. TEMPORARY SLOPE DRAIN