

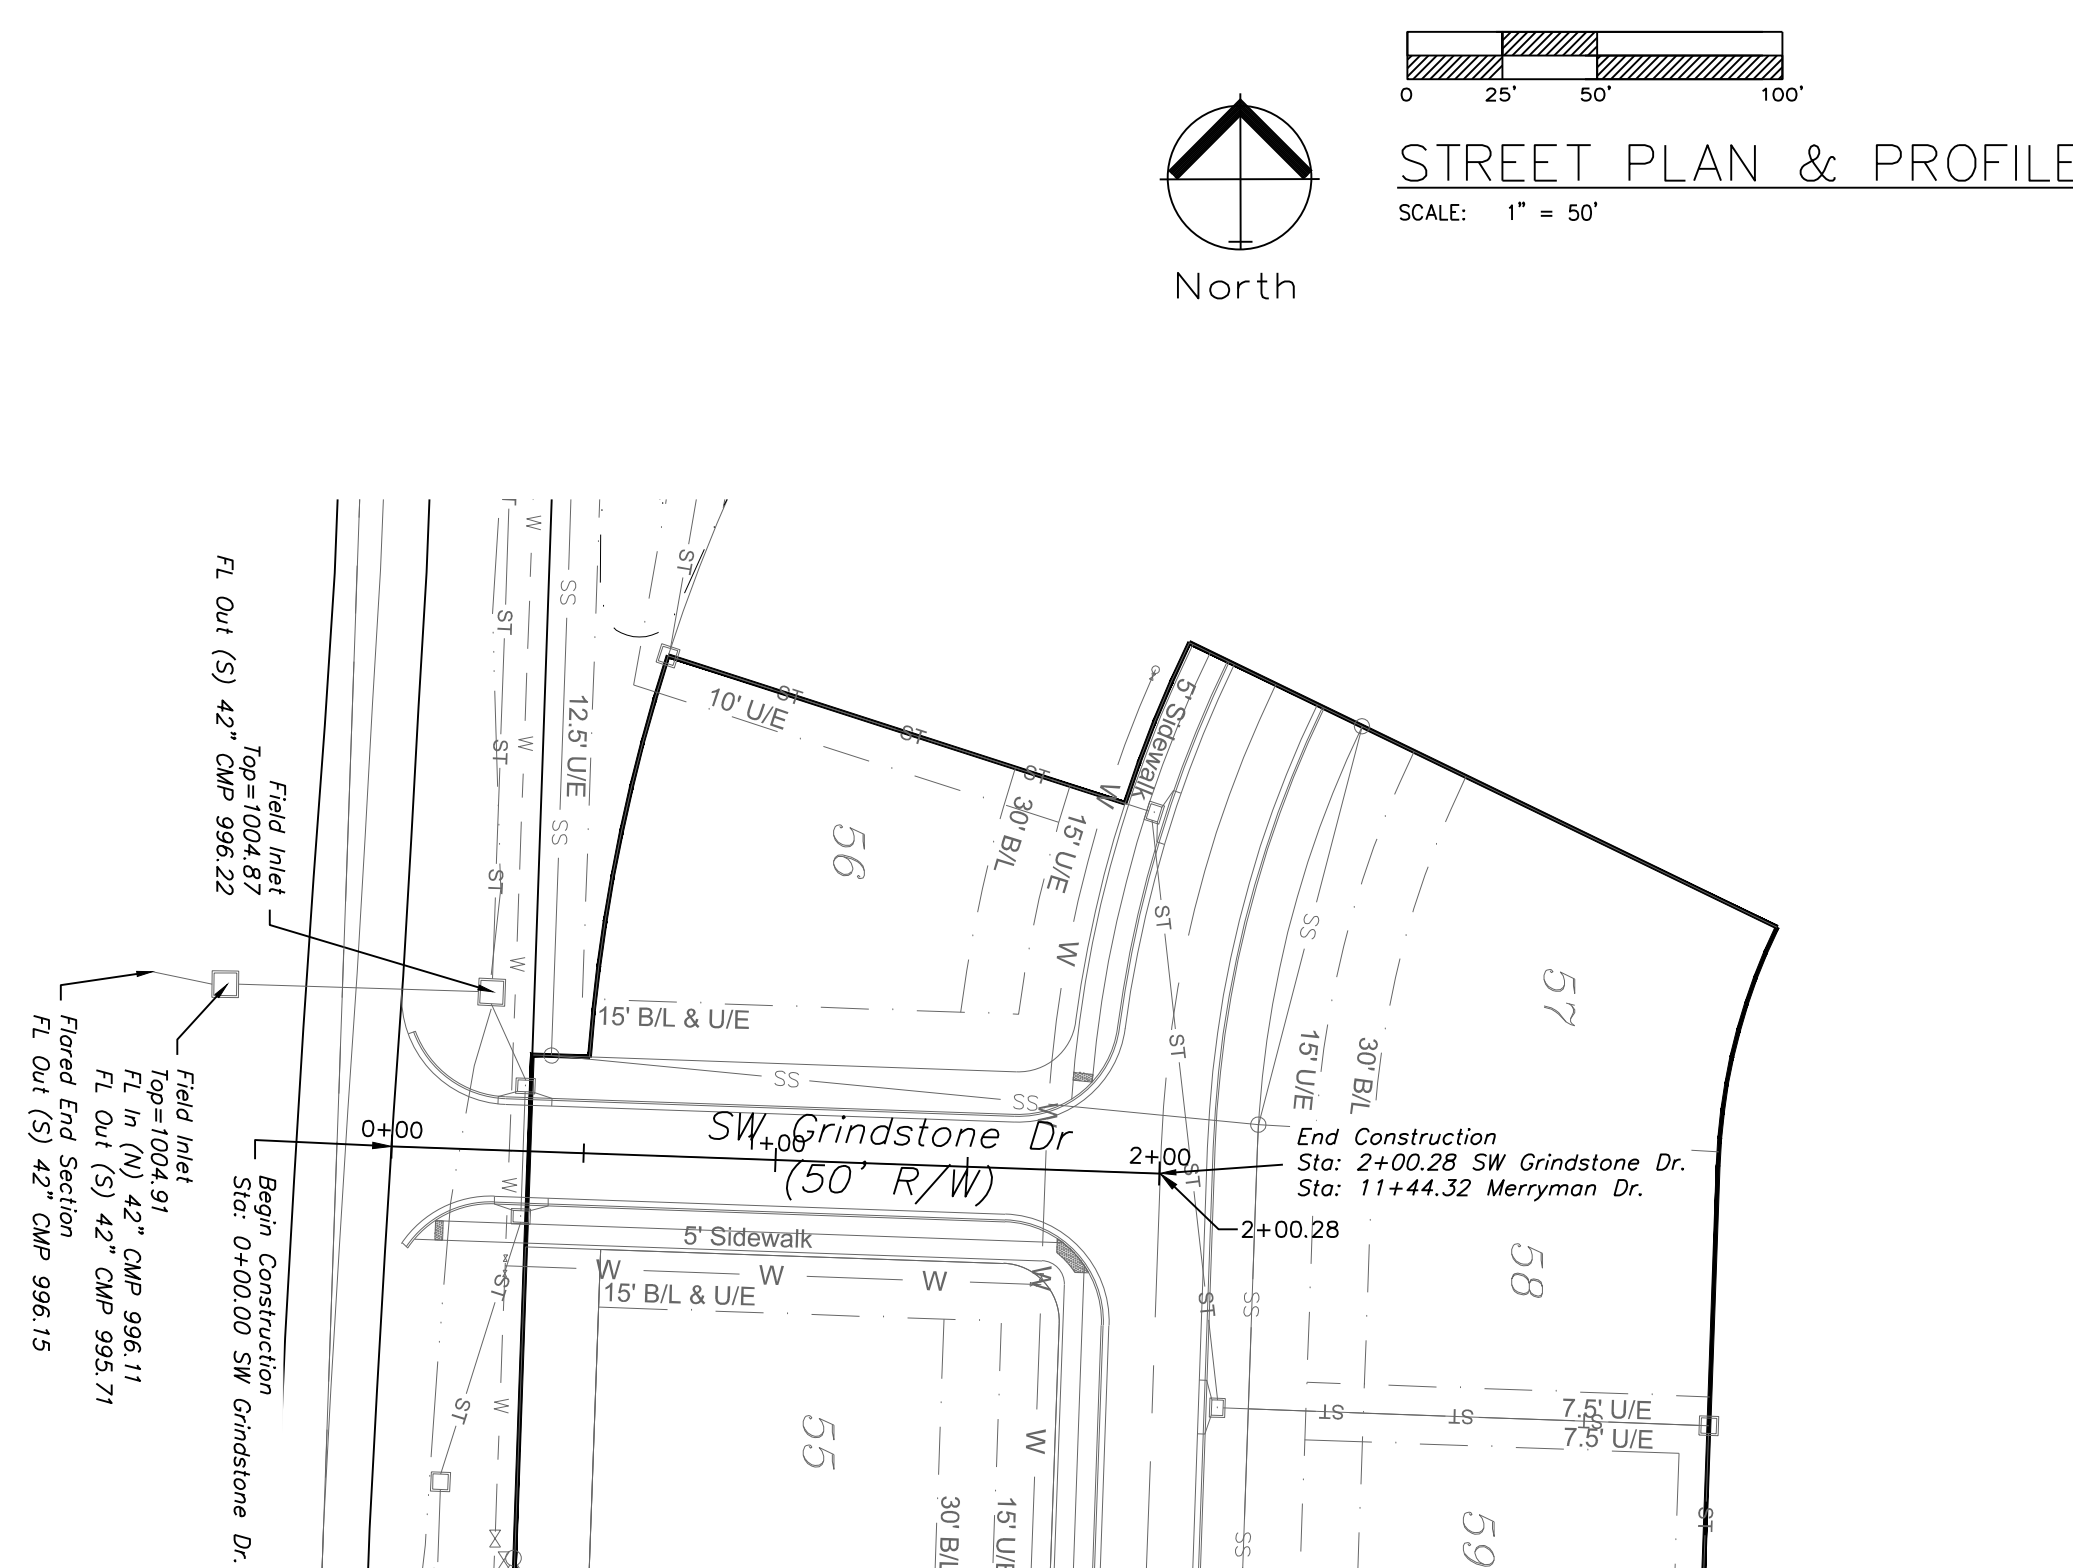


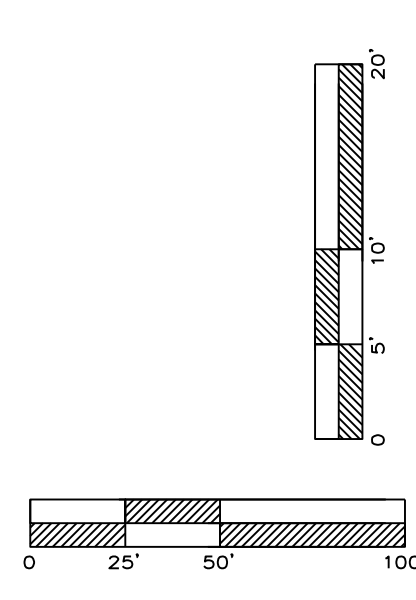

SW GRINDSTONE DR

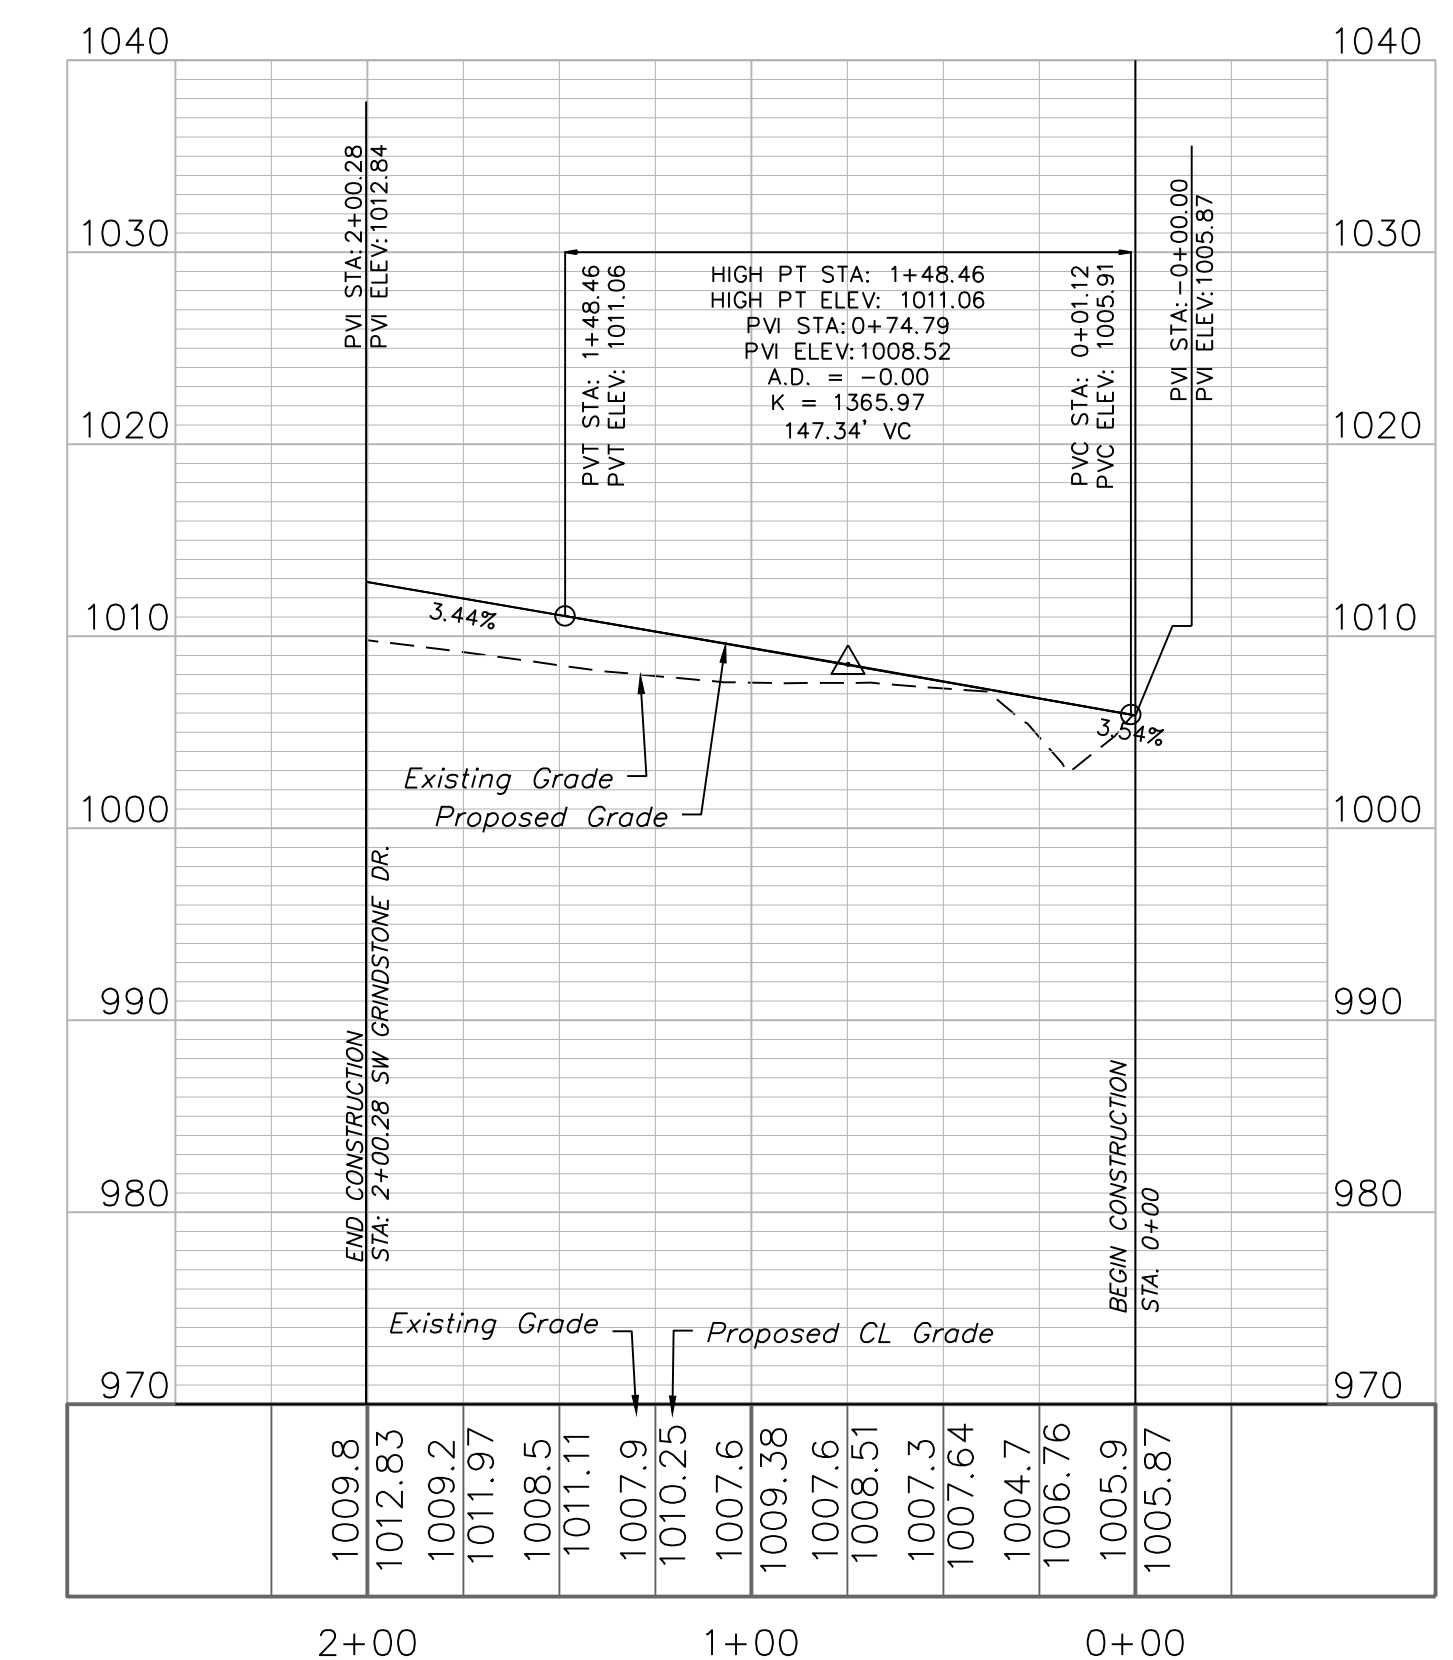

ENGINEERING

ENGINEERING & SURVEYING

SOLUTIONS

50 SE 30TH STREET
LEE'S SUMMIT, MO 64082
P: (816) 623-9888 F: (816) 623-9849

Professional Registration

Missouri
Engineering 2005002188-D
Surveying 200500319-D
Kansas
Engineering E-1695
Surveying LS-218
Oklahoma
Engineering 6254
Nebraska
Engineering CA2821

The Manor at Stoney Creek - 2nd Plat

Lee's Summit, Jackson County, Missouri

Project:

MANOR AT
STONEY CREEK

MANOR AT
STONEY CREEK
May 1, 2016

Street Plan and Profile

Construction Plans for:

The Manor at Stoney Creek - 2nd Plat

Lee's Summit, Jackson County, Missouri

Matthew J. Schlicht

MO PE 2006019708

KS PE 19071

OK PE 25526

REVISIONS

REV. 5-1-17

C. 205