

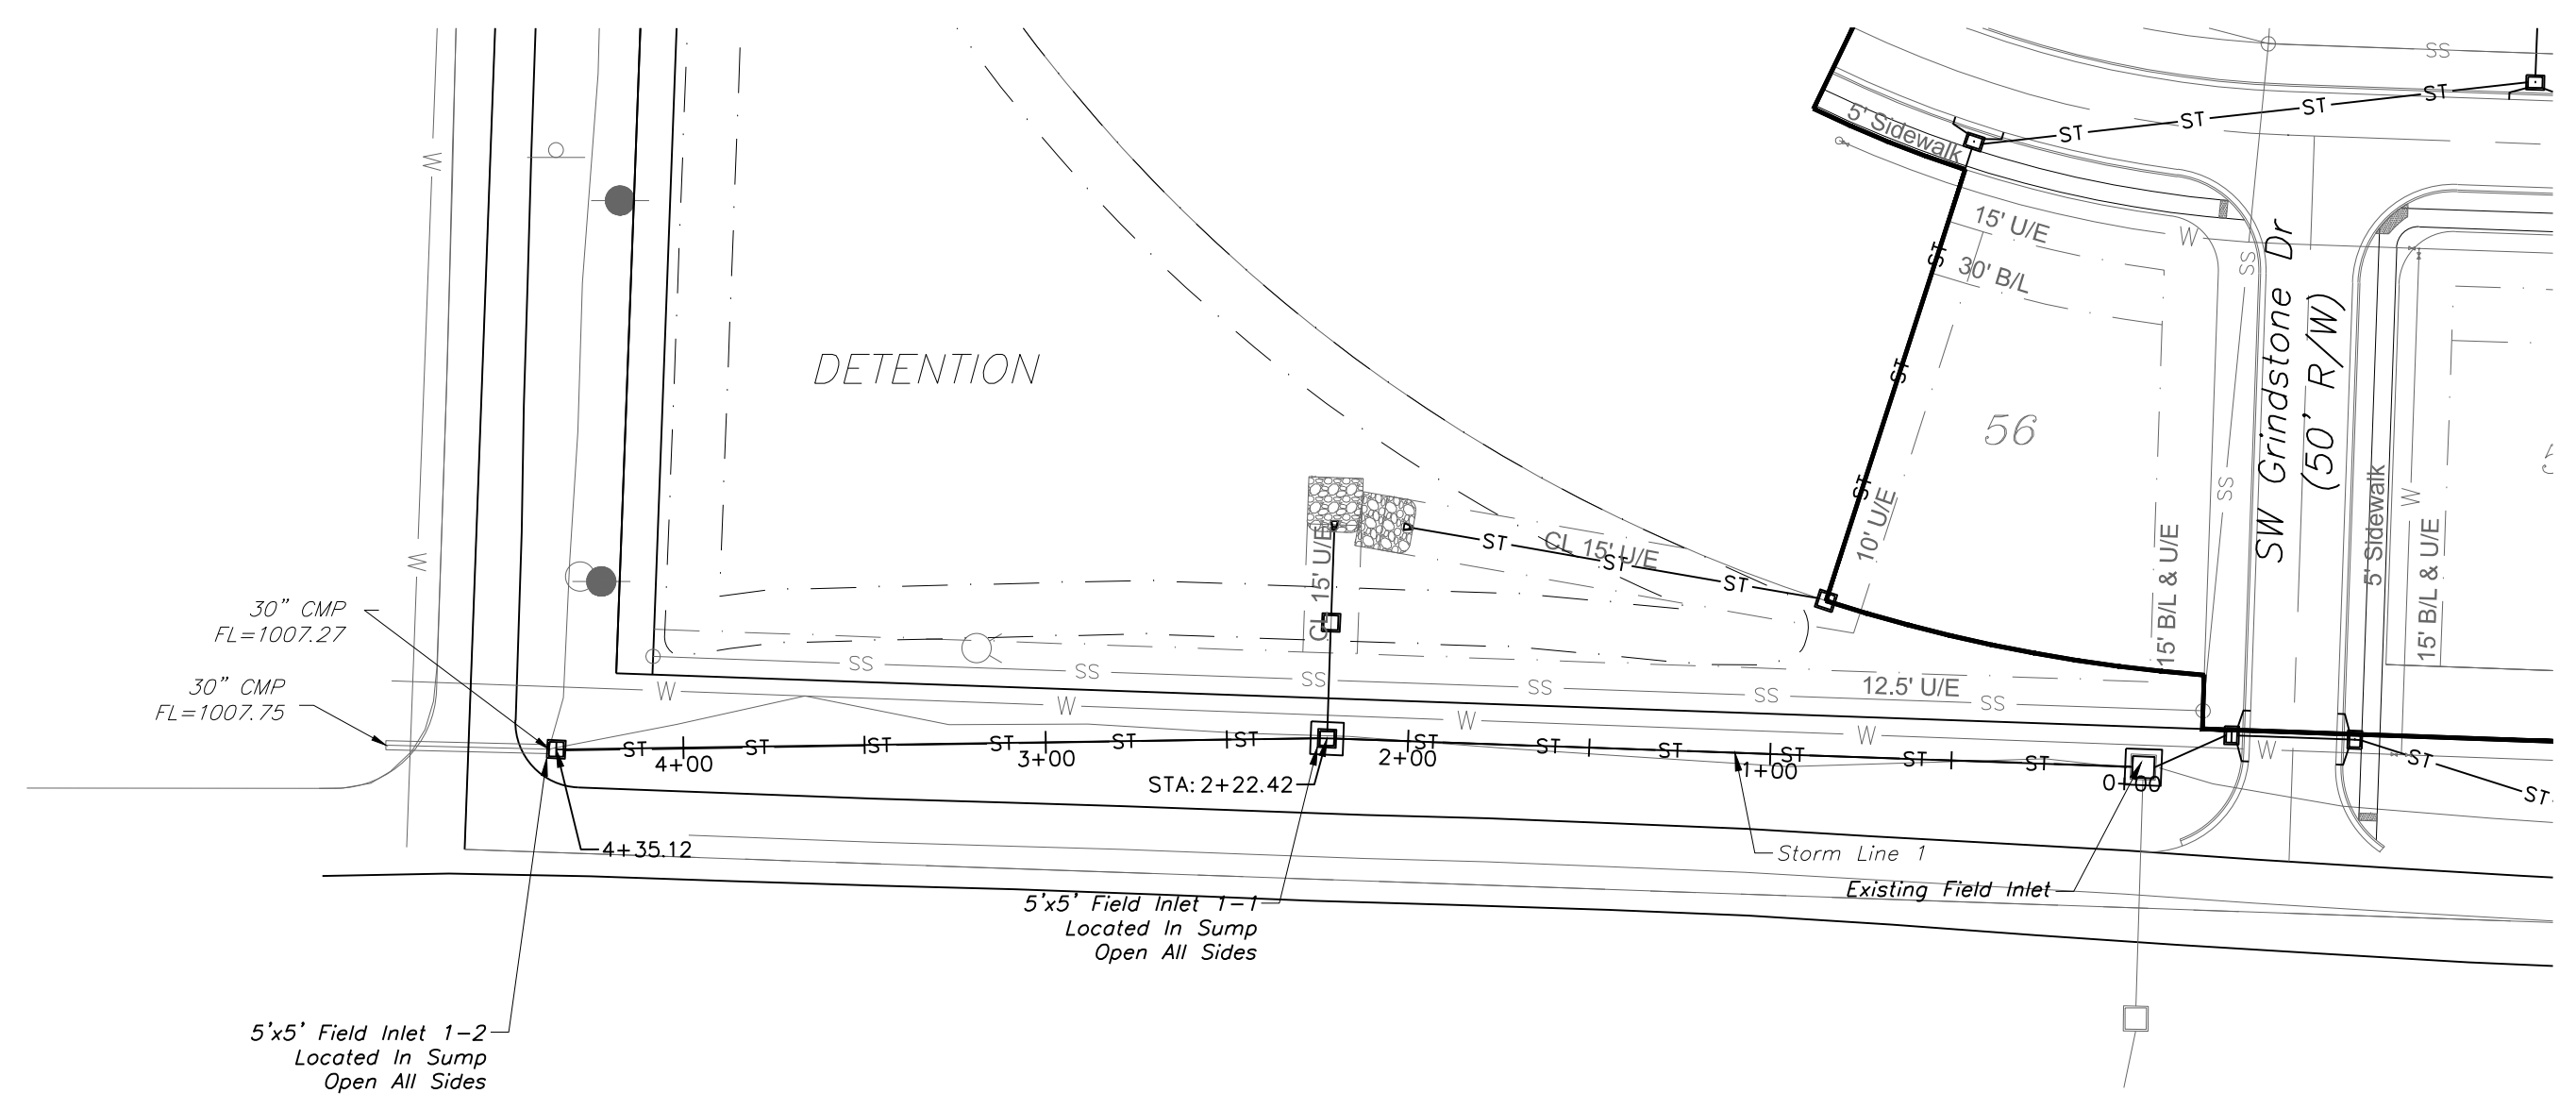



STORM SEWER PLAN & PROFILE

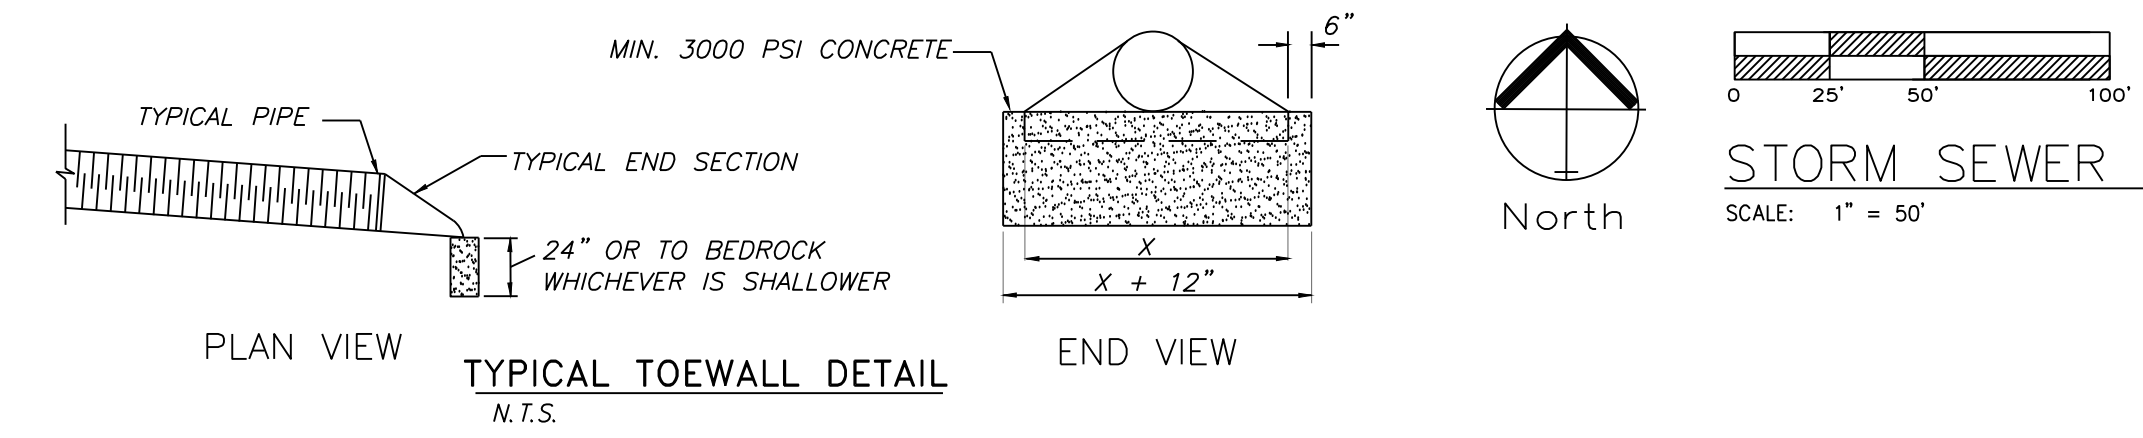


STORM 1

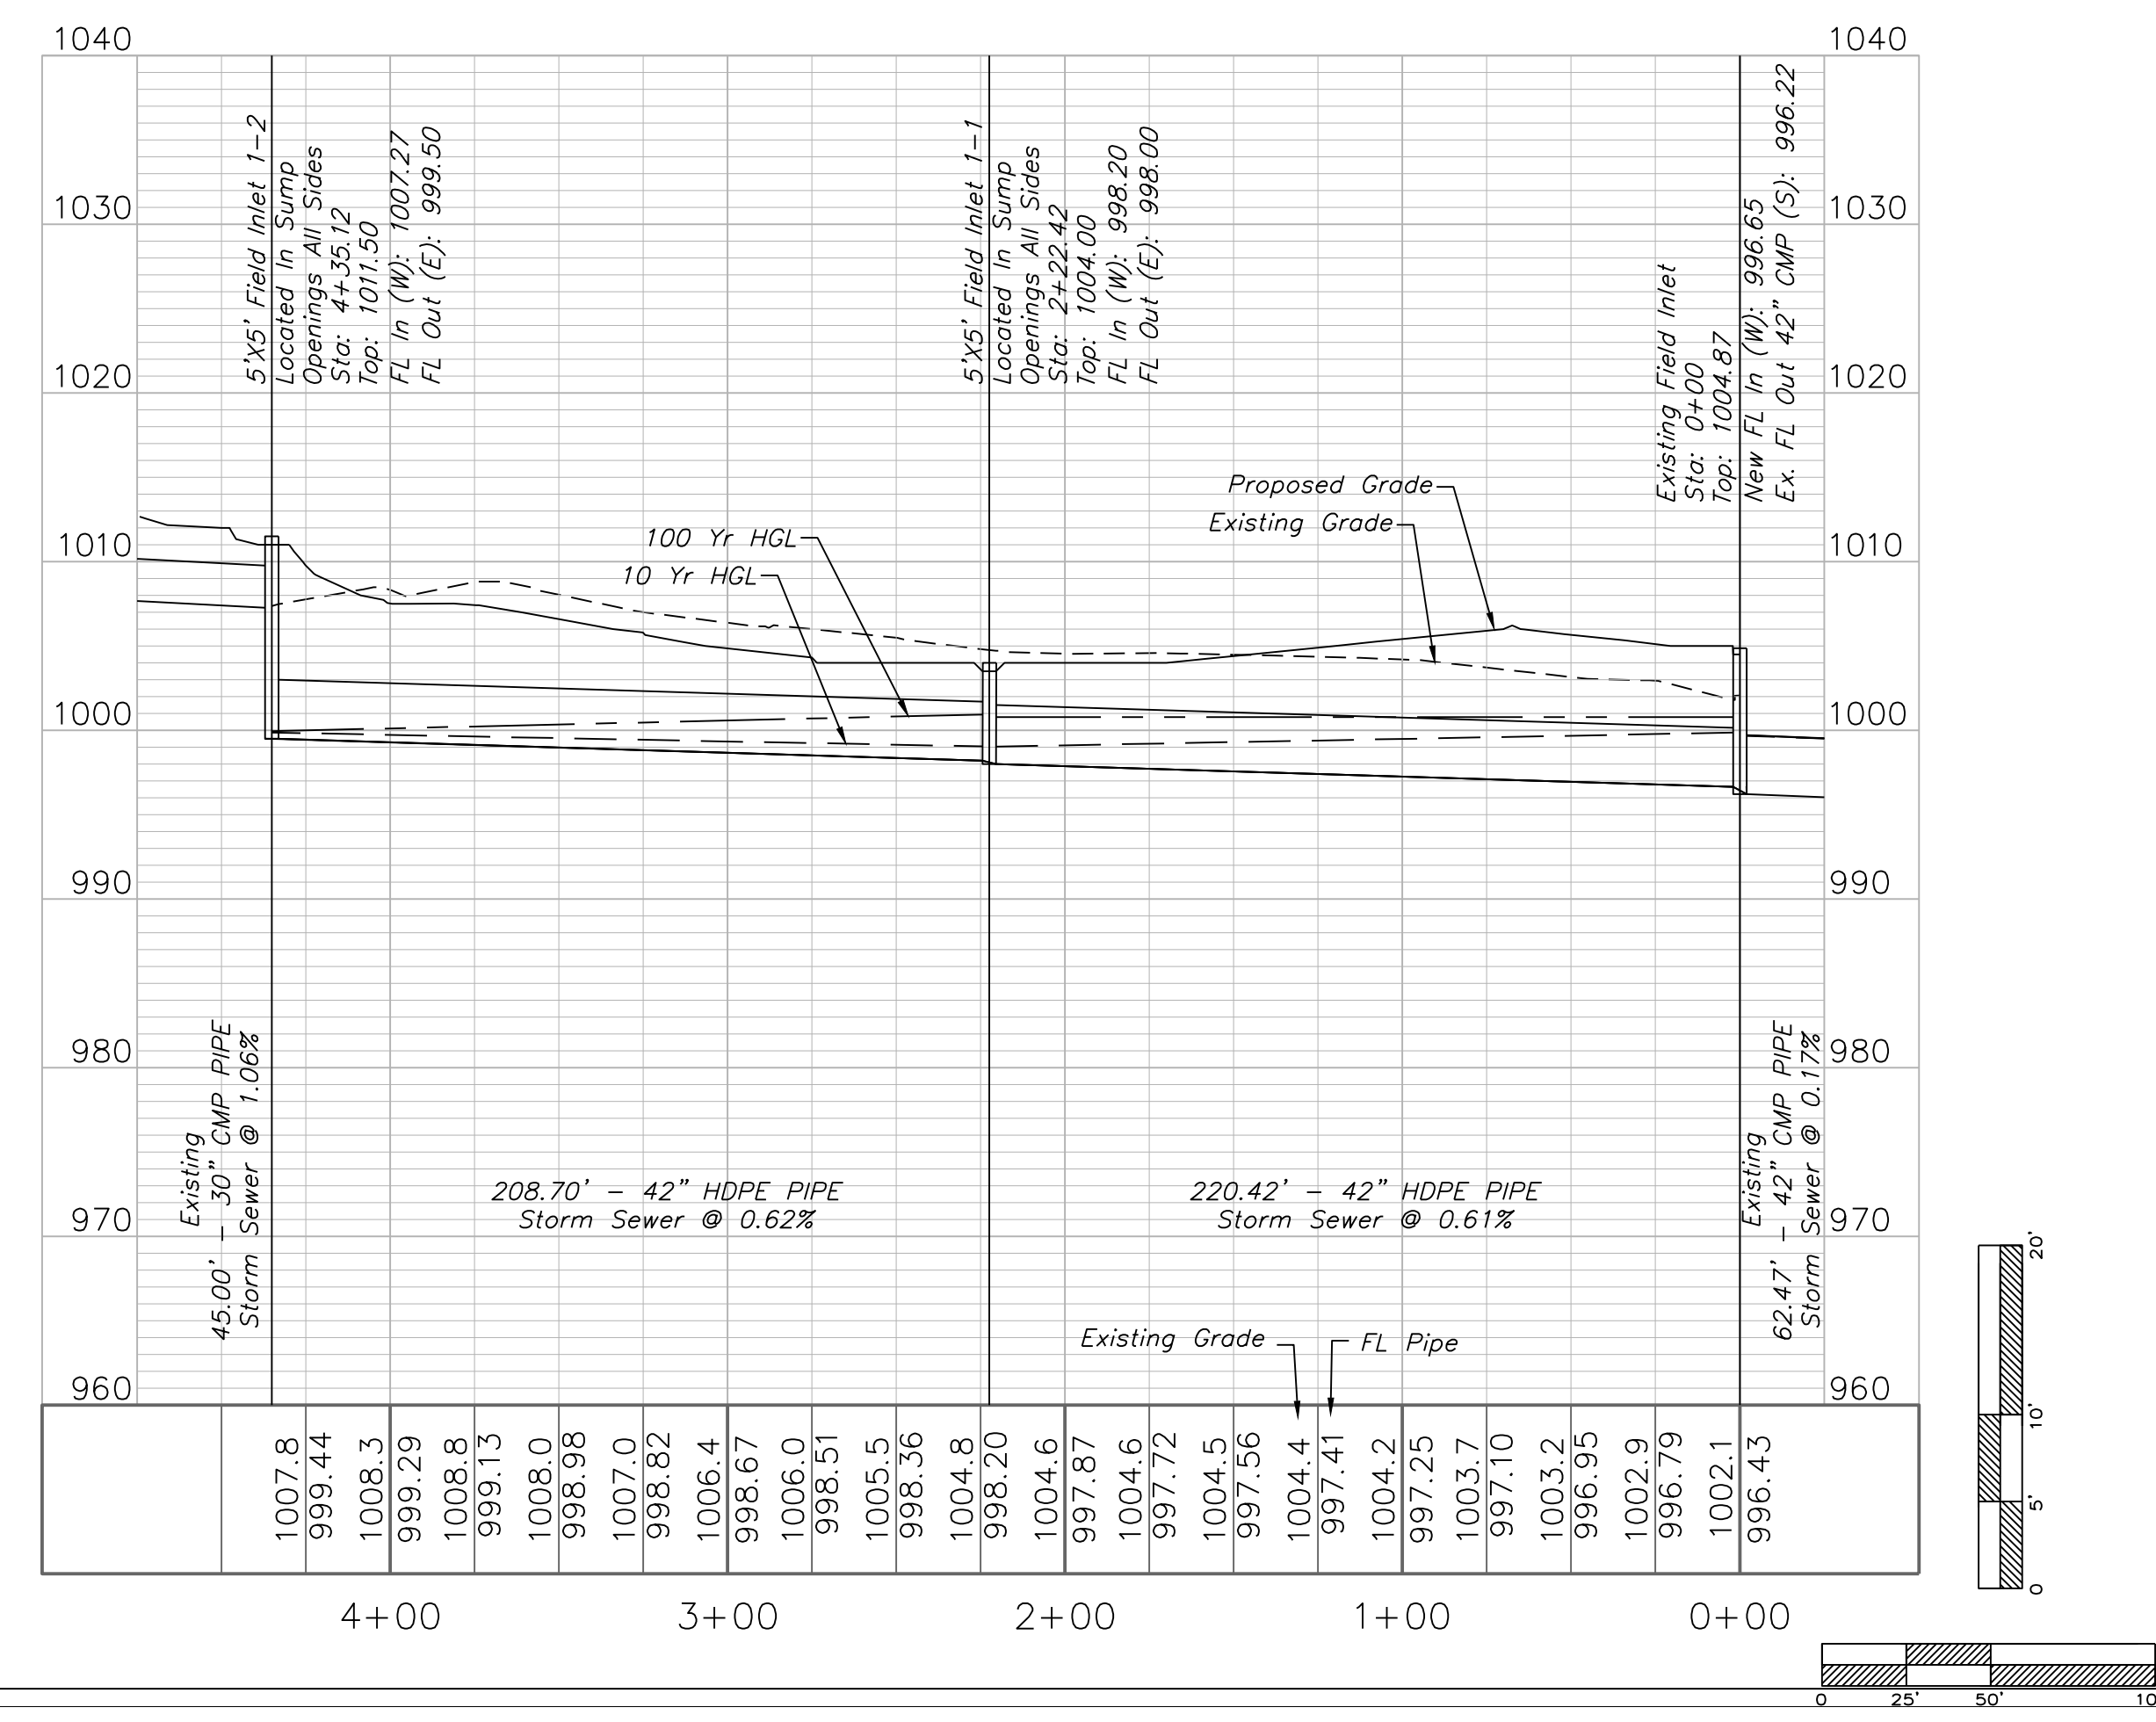

STORM SEWER PLAN & PROFILE

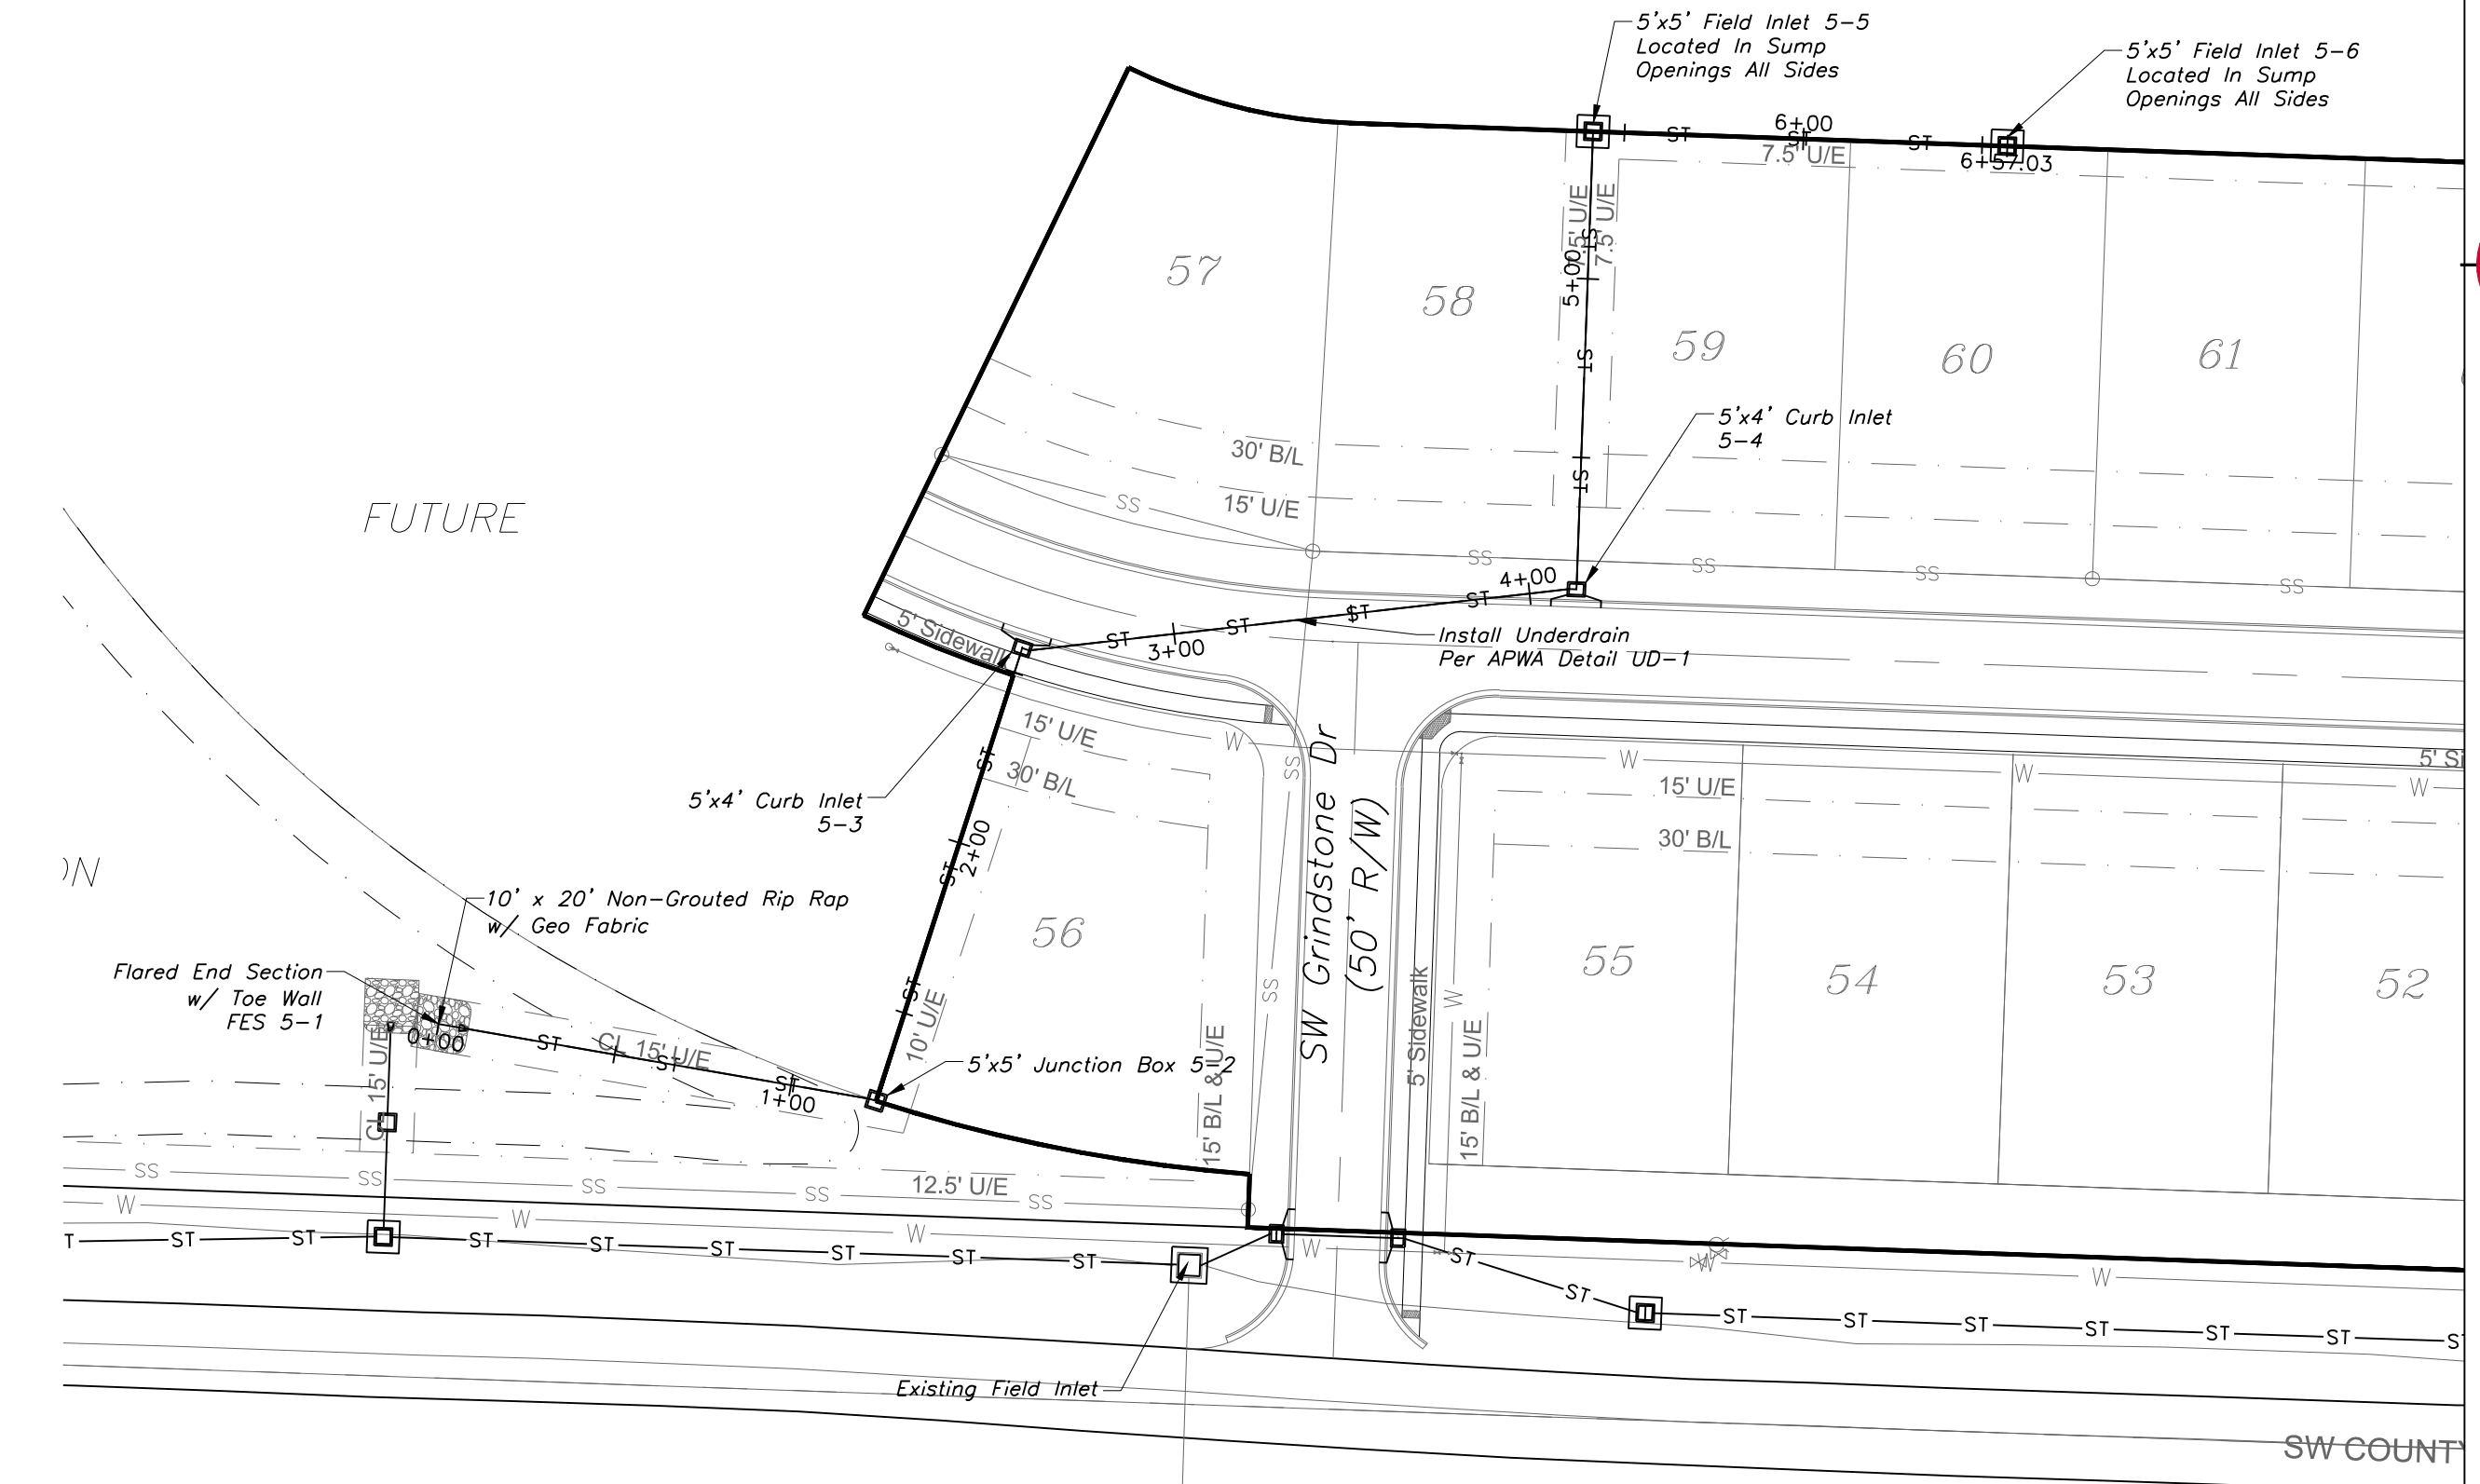

STORM 5

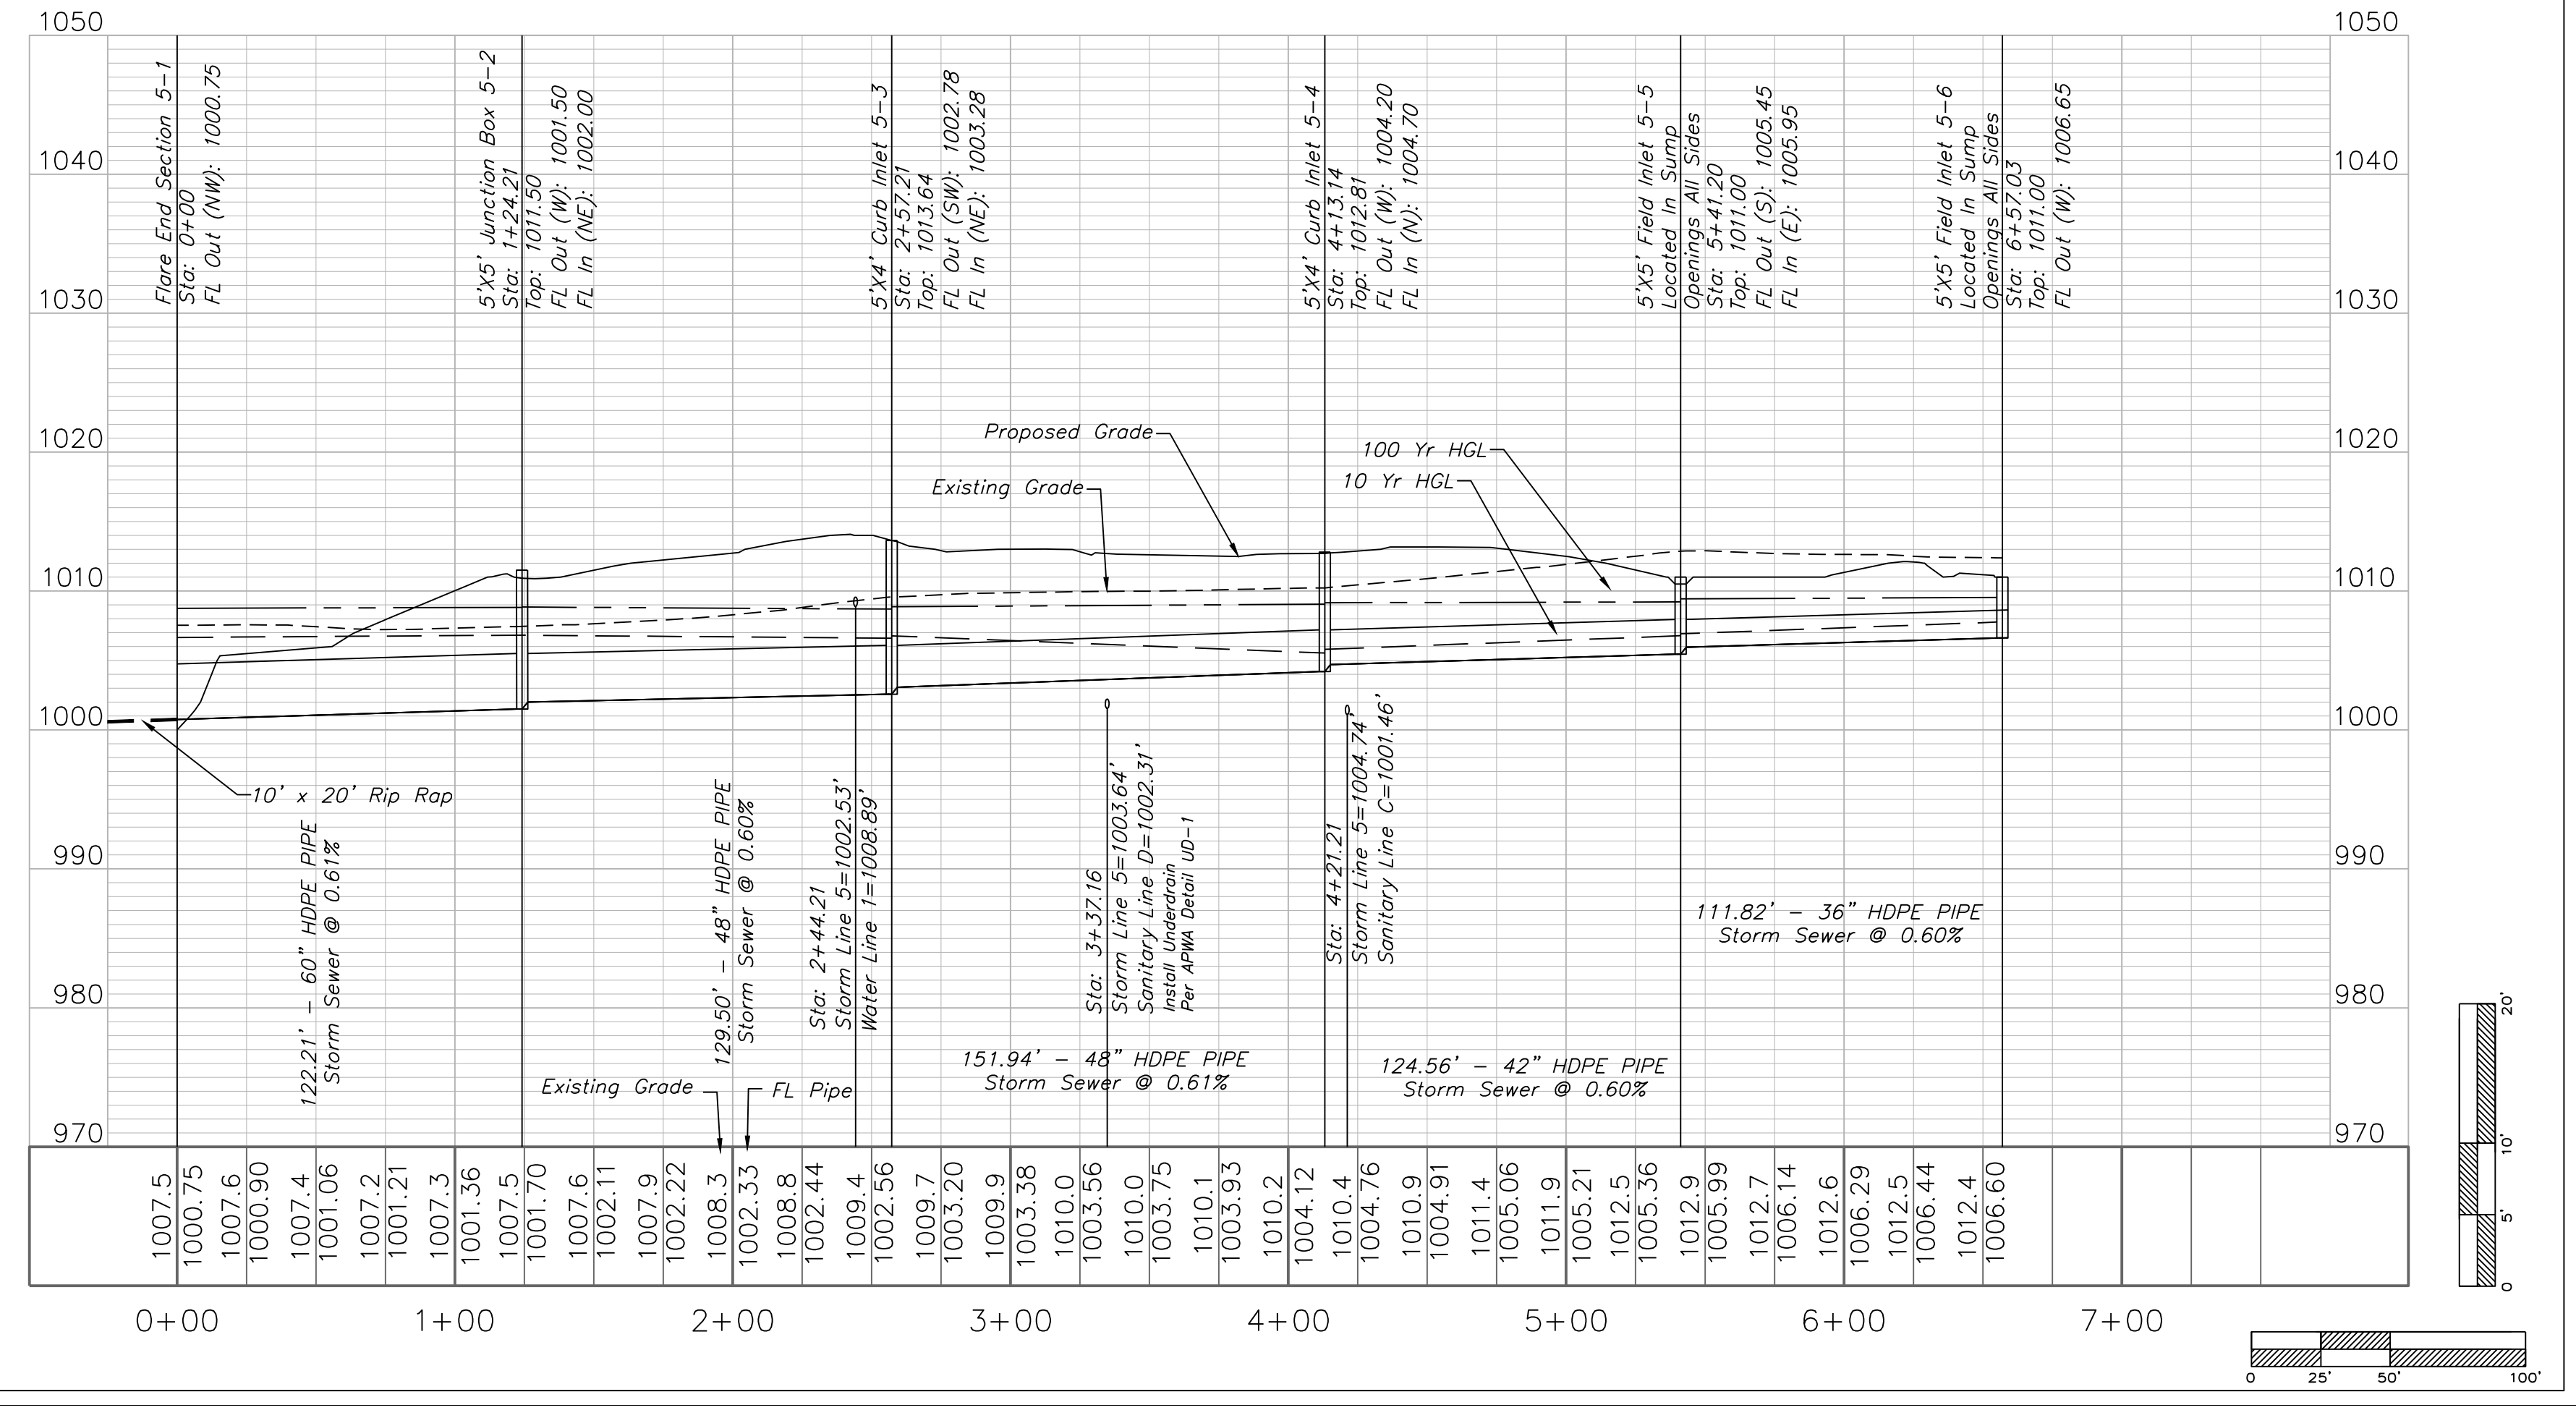

Professional Registration  
Missouri  
Engineering 2005002188-D  
Surveying 200500319-D  
Kansas  
Engineering E-1895  
Surveying LS-218  
Oklahoma  
Engineering 6254  
Nebraska  
Engineering CA2821

The Manor at Stoney Creek - 2nd Plat  
Lee's Summit, Jackson County, Missouri

Project:  
MANOR AT  
STONEY CREEK  
Map Date:  
May 1, 2016

Storm Sewer Plan and Profile  
Construction Plans for:  
The Manor at Stoney Creek - 2nd Plat  
Lee's Summit, Jackson County, Missouri

Matthew J. Schlicht  
MO PE 2006019708  
KS PE 19071  
OK PE 25526

| REVISIONS   |  |
|-------------|--|
| REV. 5-1-17 |  |
|             |  |
|             |  |
|             |  |
|             |  |