

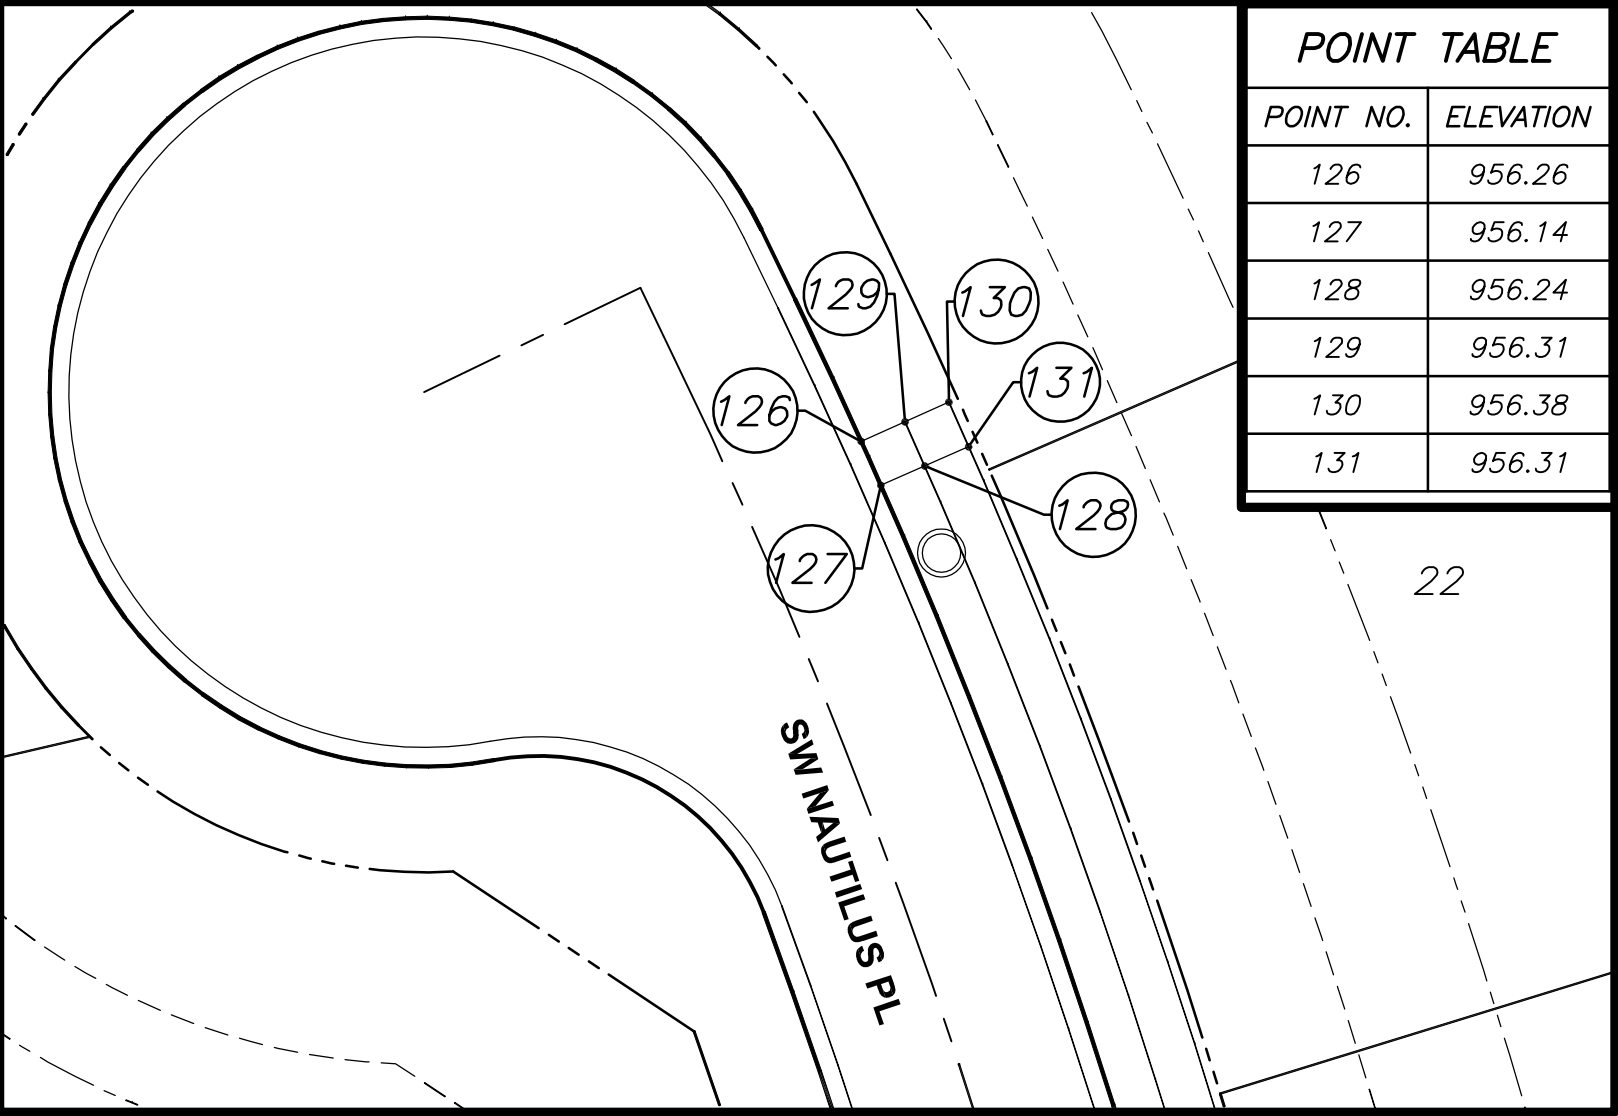


POINT TABLE	
POINT NO.	ELEVATION
100	965.83
101	965.86
102	965.87
103	965.88
104	965.95
105	965.96


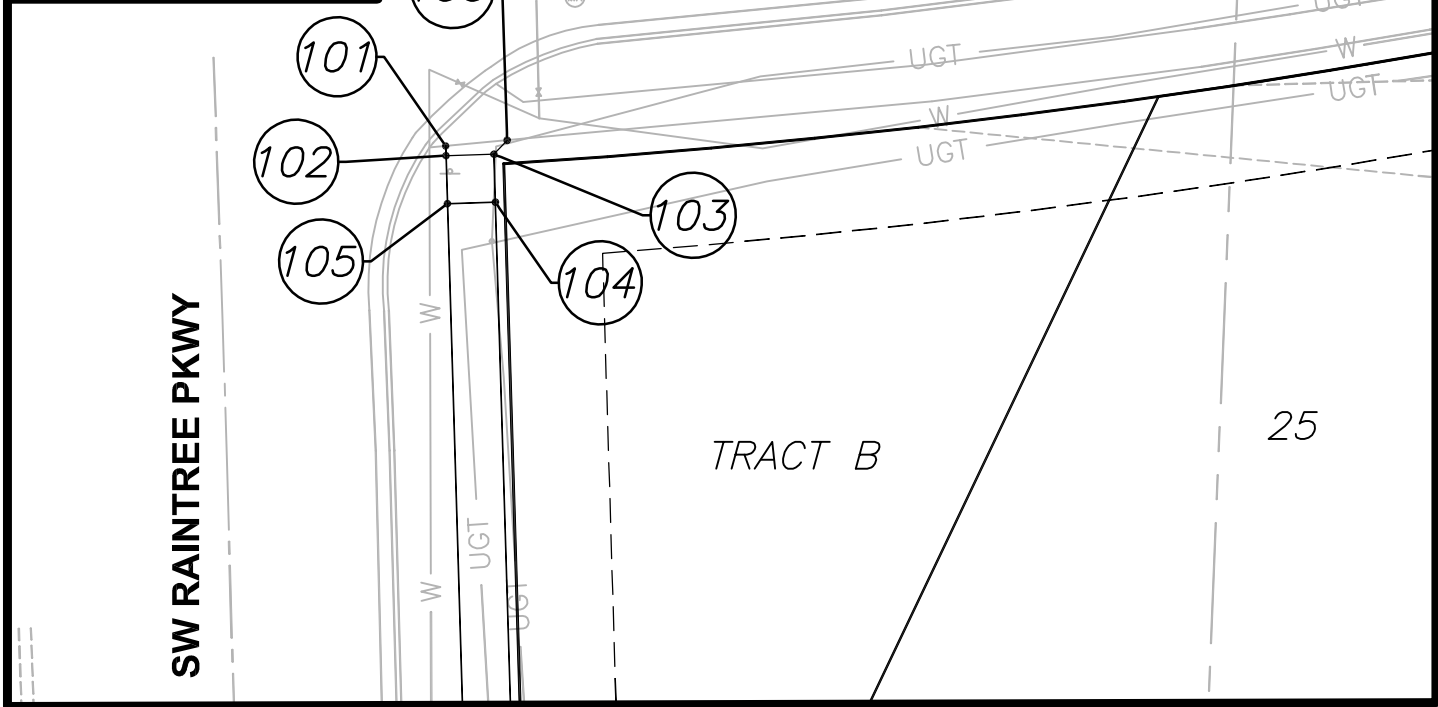


POINT TABLE	
POINT NO.	ELEVATION
126	956.26
127	956.14
128	956.24
129	956.31
130	956.38
131	956.31

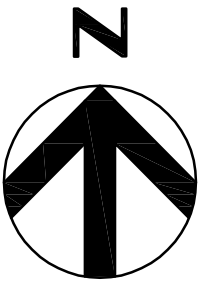


ADA RAMP NOTES:
1. REFER TO SHEET 01C-CR-10 AND 01C-CR-11 FOR TYPICAL ADA RAMP NOTES AND DETAILS.

POINT TABLE	
POINT NO.	ELEVATION
106	968.94
107	968.92
108	968.75
109	968.77
110	968.58
111	968.53
112	968.62
113	968.56
114	968.66
115	968.73
116	968.63
117	968.67
118	968.67
119	968.80
120	968.80
121	966.81
122	966.73
123	966.64
124	966.72
125	966.50

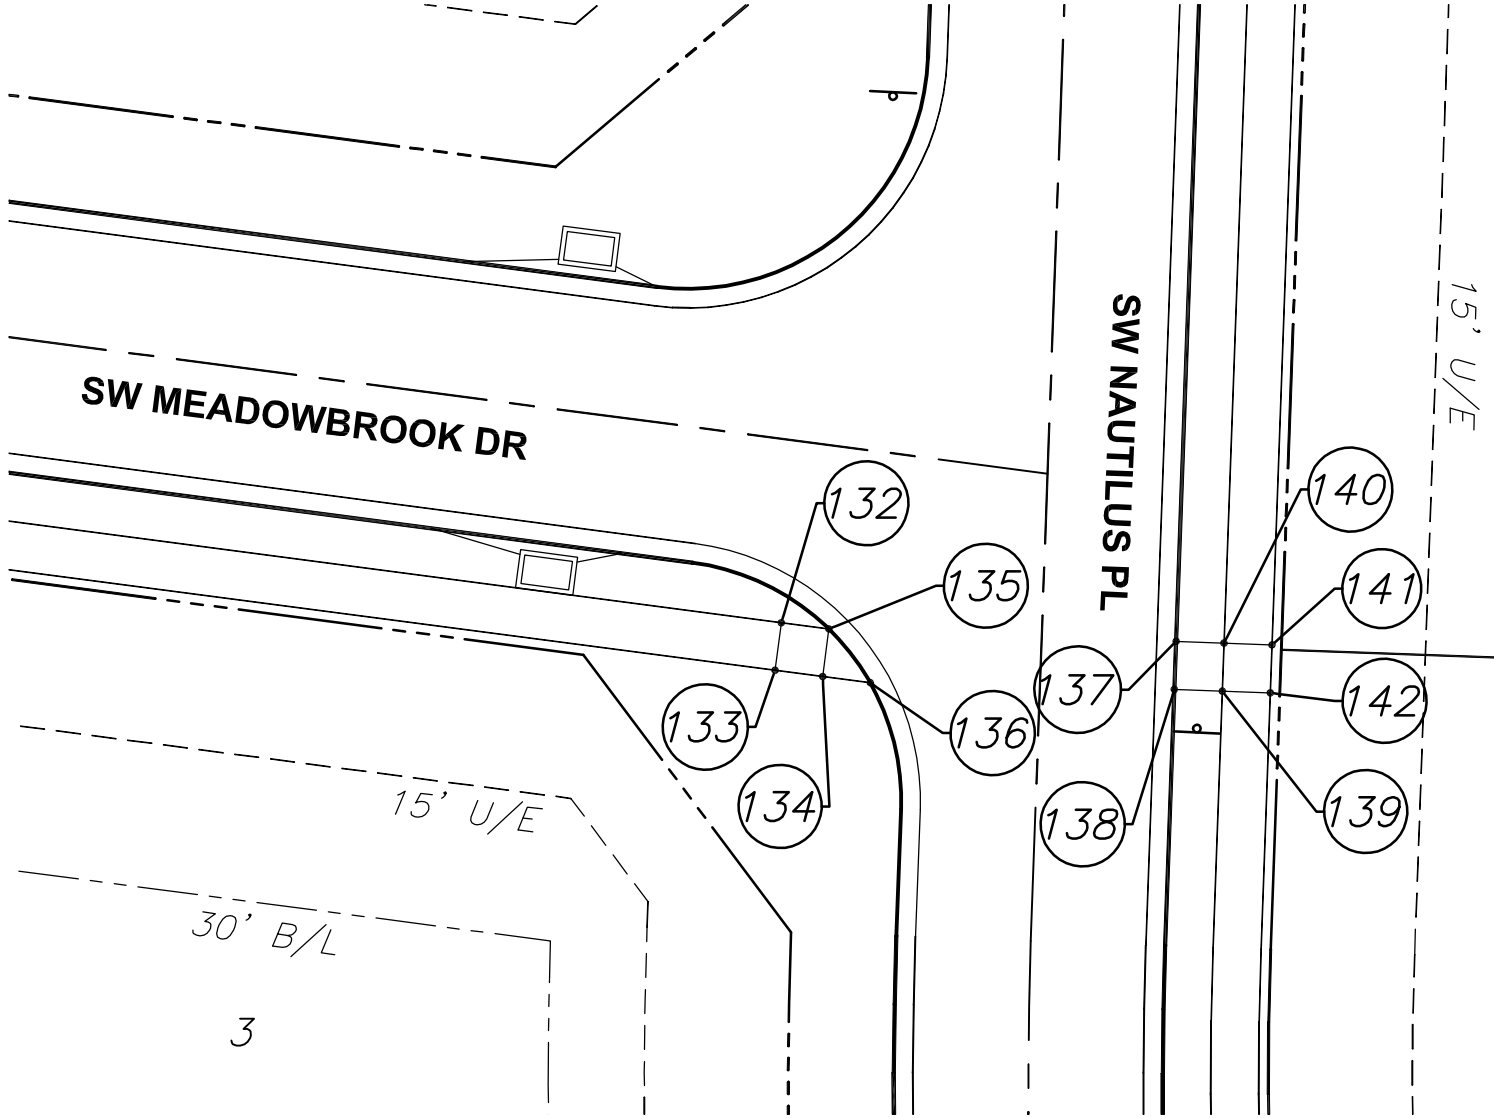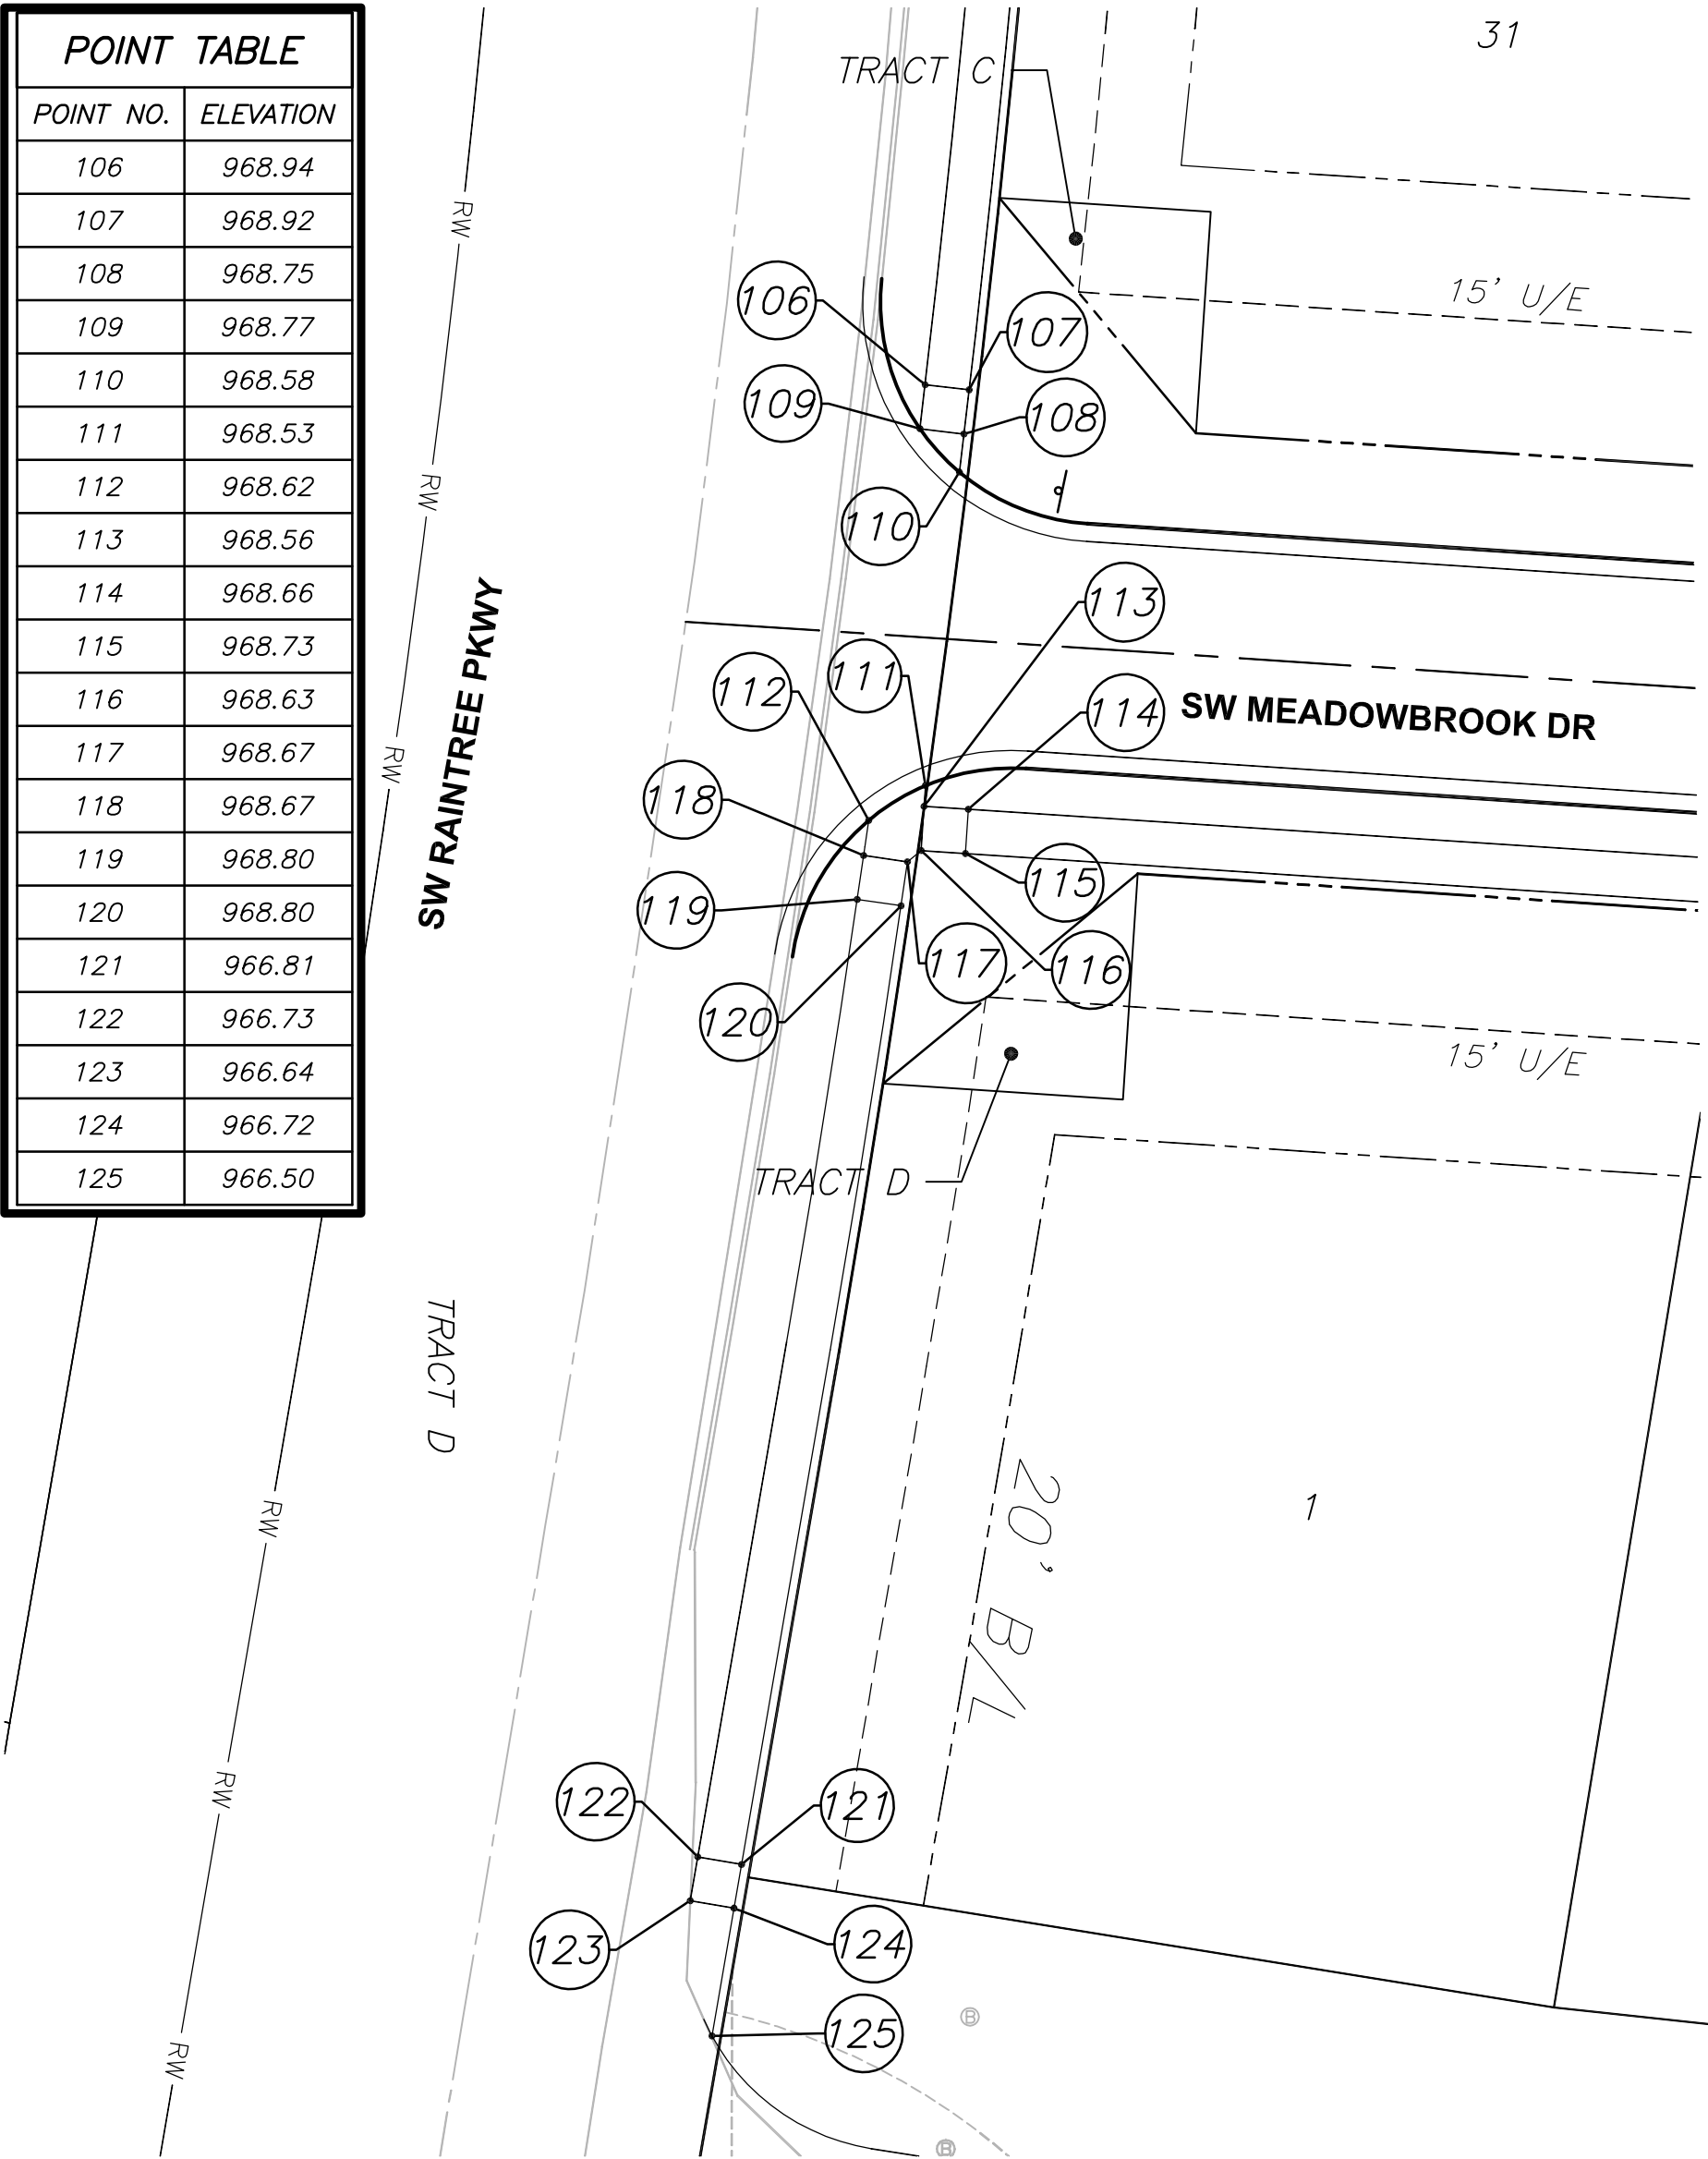

POINT TABLE	
POINT NO.	ELEVATION
132	957.83
133	957.76
134	957.56
135	957.63
136	957.39
137	957.42
138	957.35
139	957.51
140	957.58
141	957.62
142	957.58

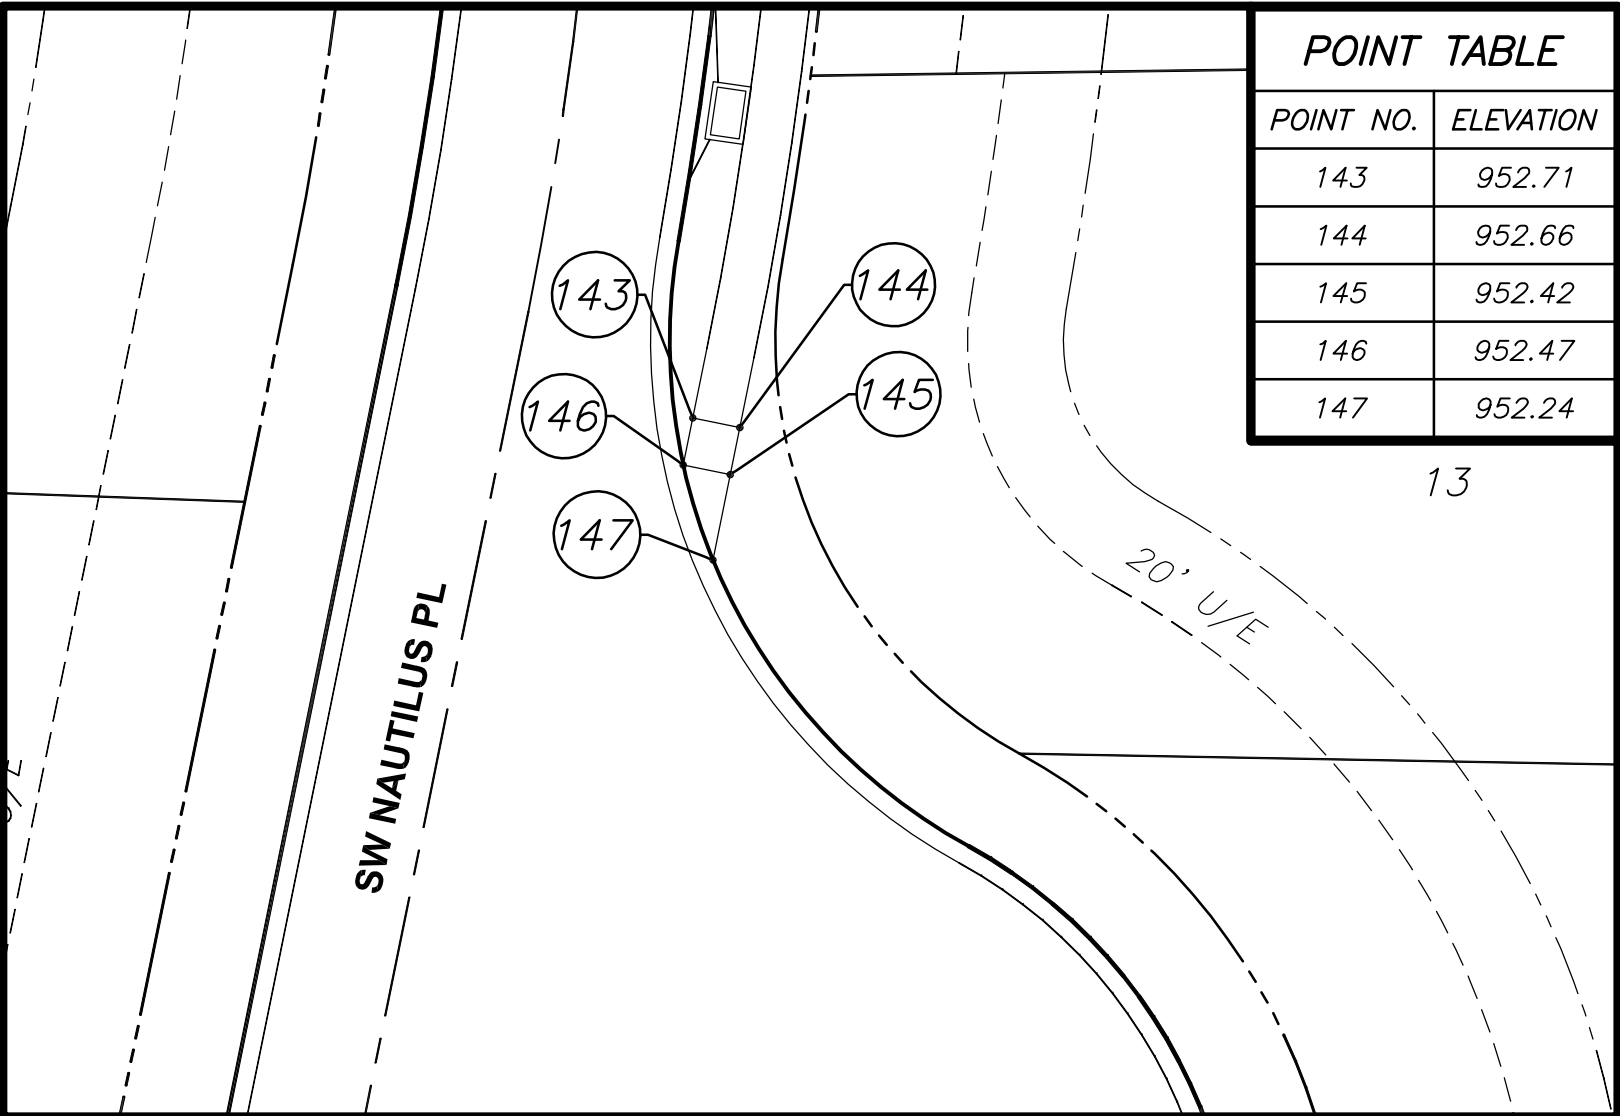

POINT TABLE	
POINT NO.	ELEVATION
143	952.71
144	952.66
145	952.42
146	952.47
147	952.24



3741 NE TROON DR
LEE'S SUMMIT, MO 64064
816.347.1100

MO STATE CERTIFICATE OF
AUTHORITY #000856

PROJECT FOR

LANDROCK
DEVELOPMENT, LLC

CREEKSIDE AT RAINTREE
LOTS 1 THRU 31
LEE'S SUMMIT, MISSOURI

B	04/20/2017	CITY RESUBMITTAL
A	03/08/2017	CITY SUBMITTAL
MARK	DATE	DESCRIPTION


PROJECT NUMBER	10028825-276408
ORIGINAL ISSUE	MARCH 7, 2017

PROJECT MANAGER	SIMON SUN
PROJECT ENGINEER	WILL NEDS, E.I.T.



SHEET NAME

ADA RAMP
ELEVATIONS

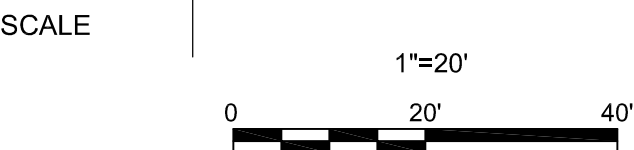

SHEET NUMBER

01C-CR-09

FILE NAME | 01C-CR-09.dwg

PERMIT REVIEW DRAWINGS