



3741 NE TROON DR
LEE'S SUMMIT, MO 64064
816.347.1100

MO STATE CERTIFICATE OF
AUTHORITY #000856

PROJECT FOR

LANDROCK
DEVELOPMENT, LLC

CREEKSIDE AT RAINTREE
LOTS 1 THRU 31
LEE'S SUMMIT, MISSOURI

B	04/20/2017	CITY RESUBMITTAL
A	03/08/2017	CITY SUBMITTAL
MARK	DATE	DESCRIPTION

PROJECT NUMBER	10028825-276408
ORIGINAL ISSUE	MARCH 7, 2017

PROJECT MANAGER	SIMON SUN
PROJECT ENGINEER	WILL NEDS, E.I.T.



SHEET NAME

TYPICAL ADA RAMP
DETAILS


SCALE | NO SCALE

SHEET NUMBER


01C-CR-11

FILE NAME | 01C-CR-11.dwg


PERMIT REVIEW DRAWINGS

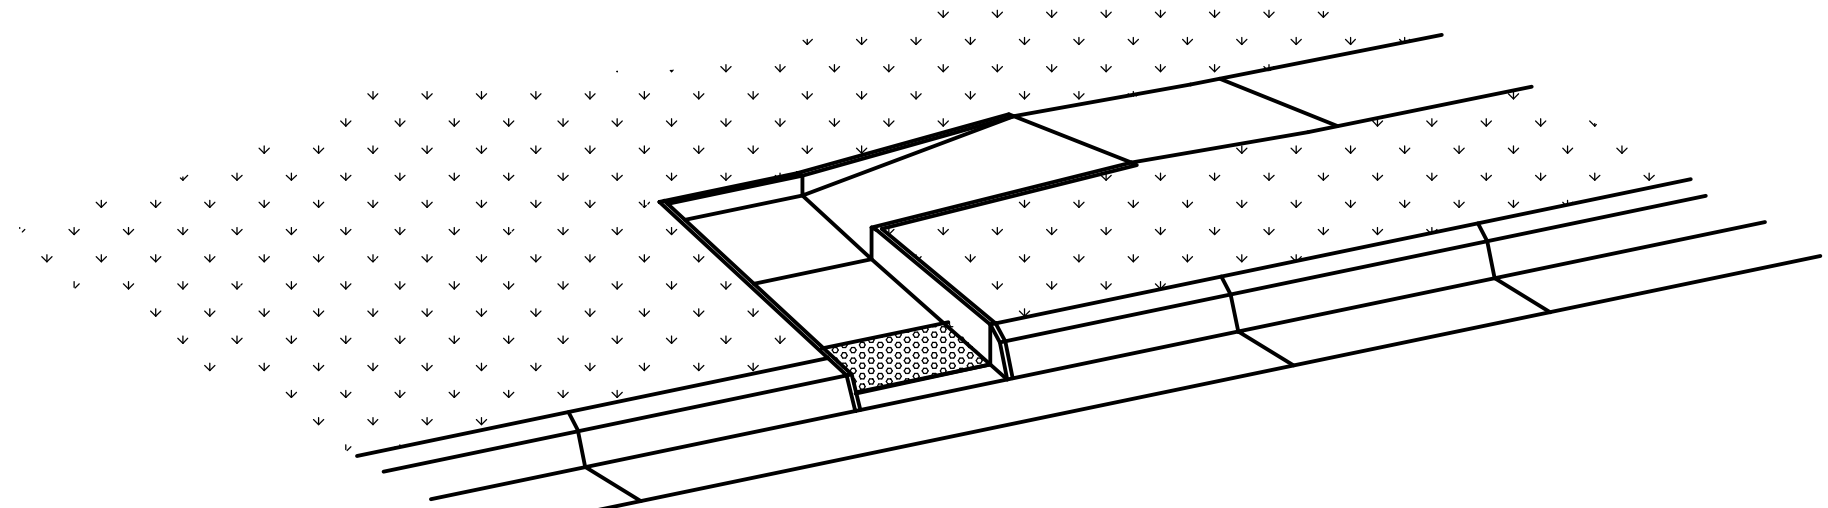

3-D VIEW
MID-BLOCK SIDEWALK CONNECTION

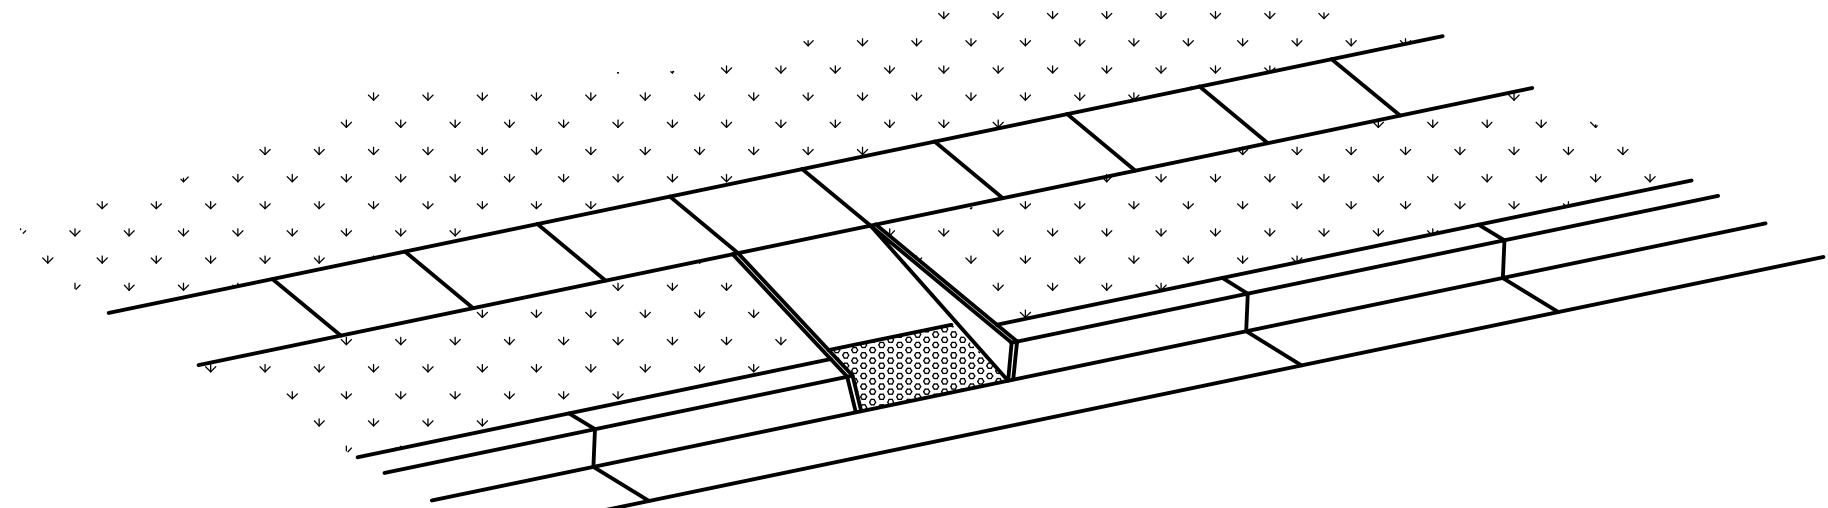


3-D VIEW
MID-BLOCK SIDEWALK RAMP

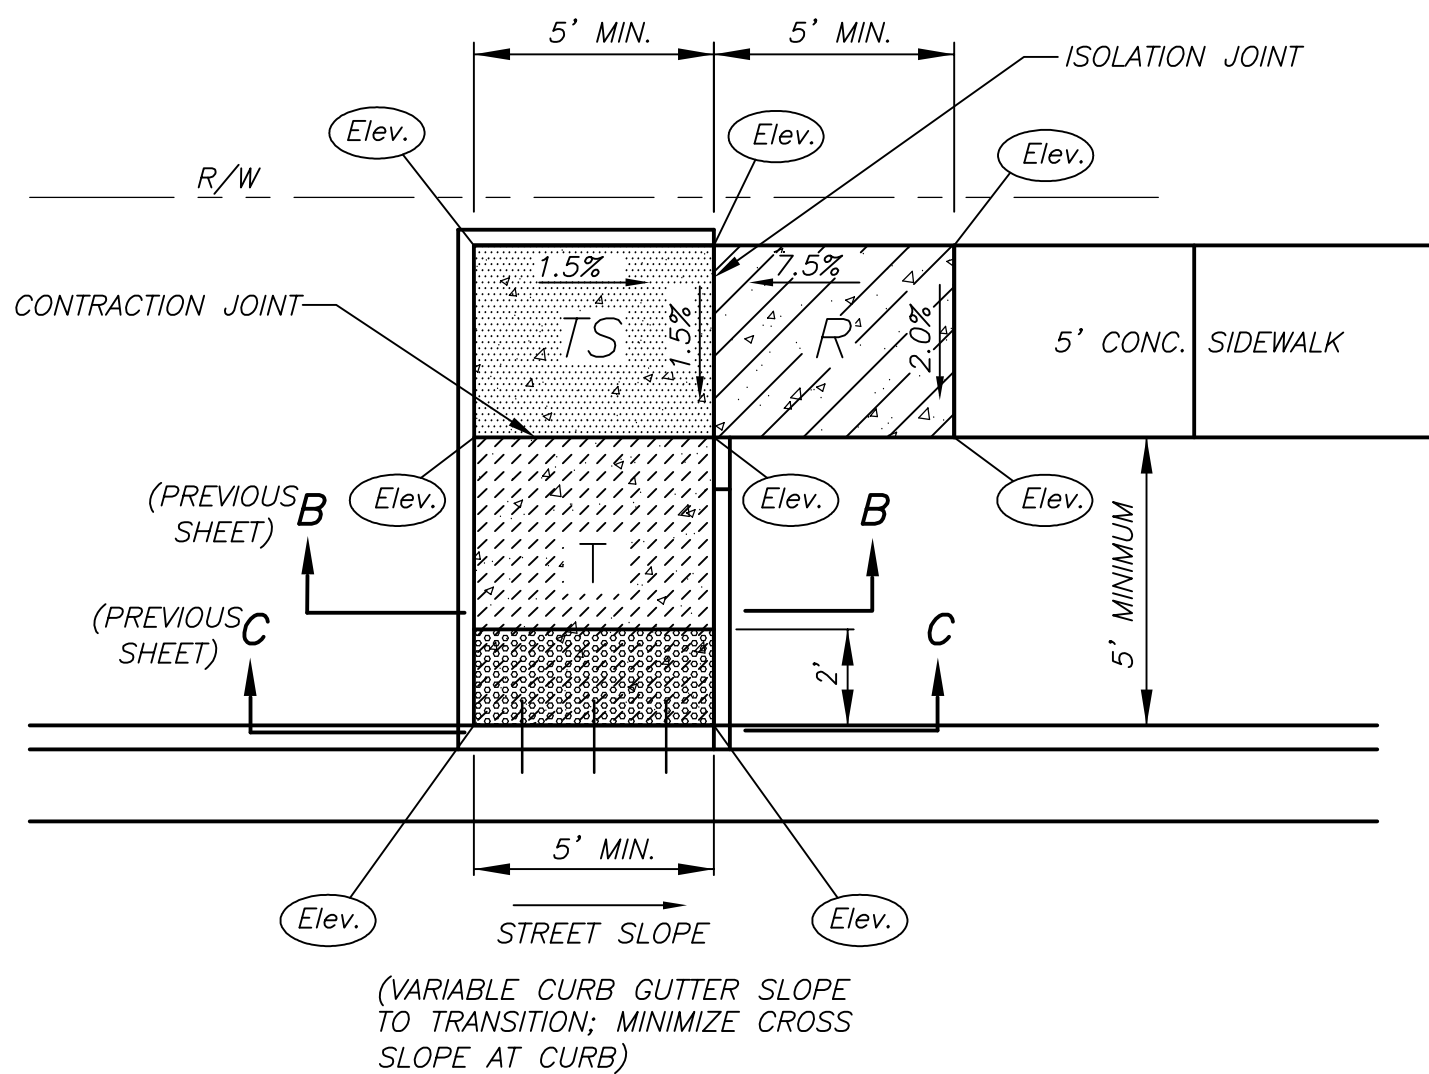

MODIFIED MID-BLOCK
SIDEWALK CONNECTION
NOT TO SCALE

1. REFERENCE SHEET 01C-CR-09 FOR ADDITIONAL ADA RAMP NOTES
AND CROSS-SECTION INFORMATION.

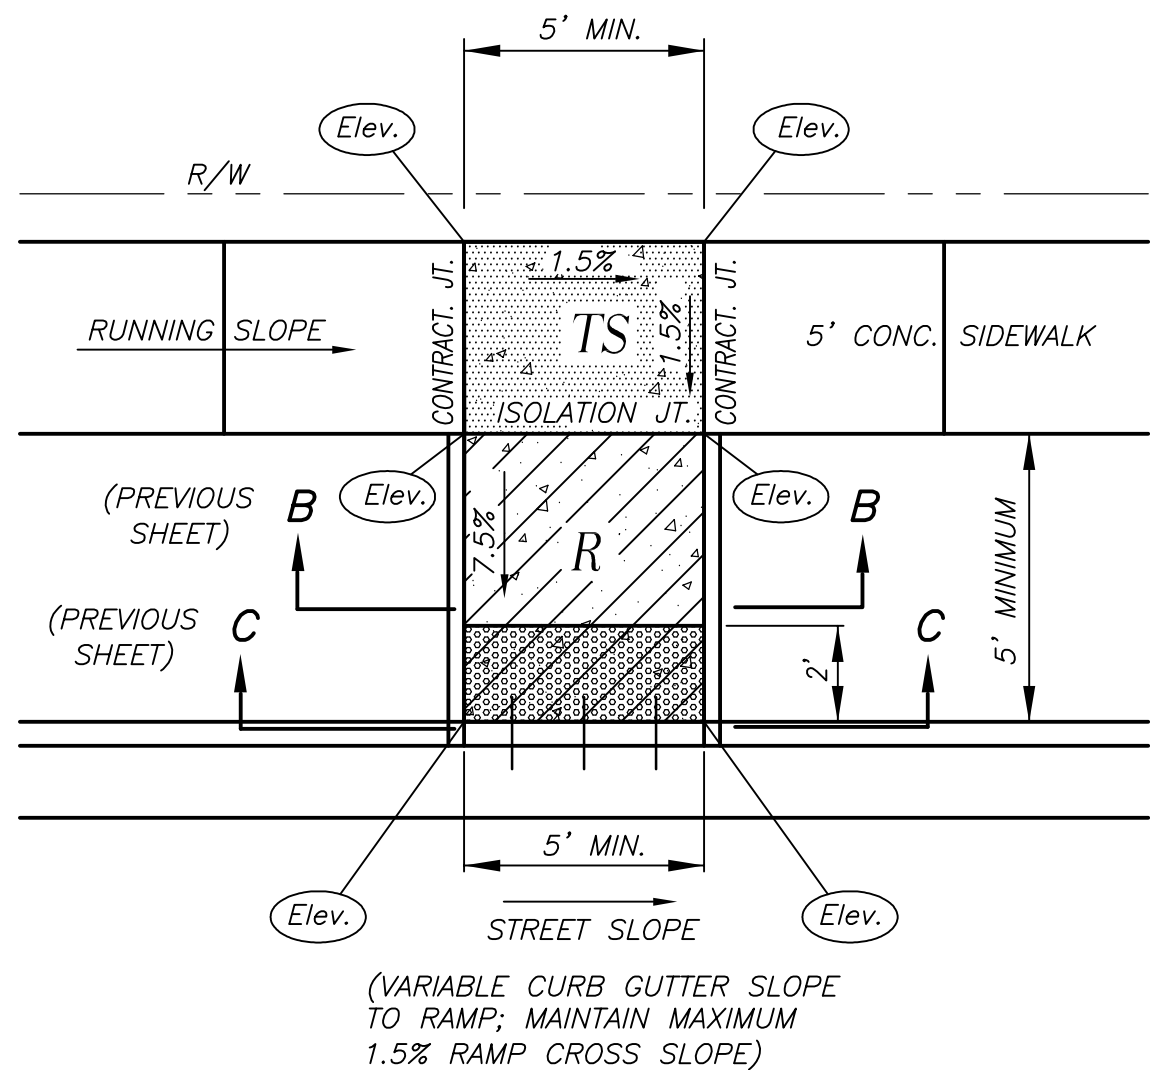

MODIFIED MID-BLOCK
SIDEWALK RAMP
NOT TO SCALE

1

2

3

4

5