




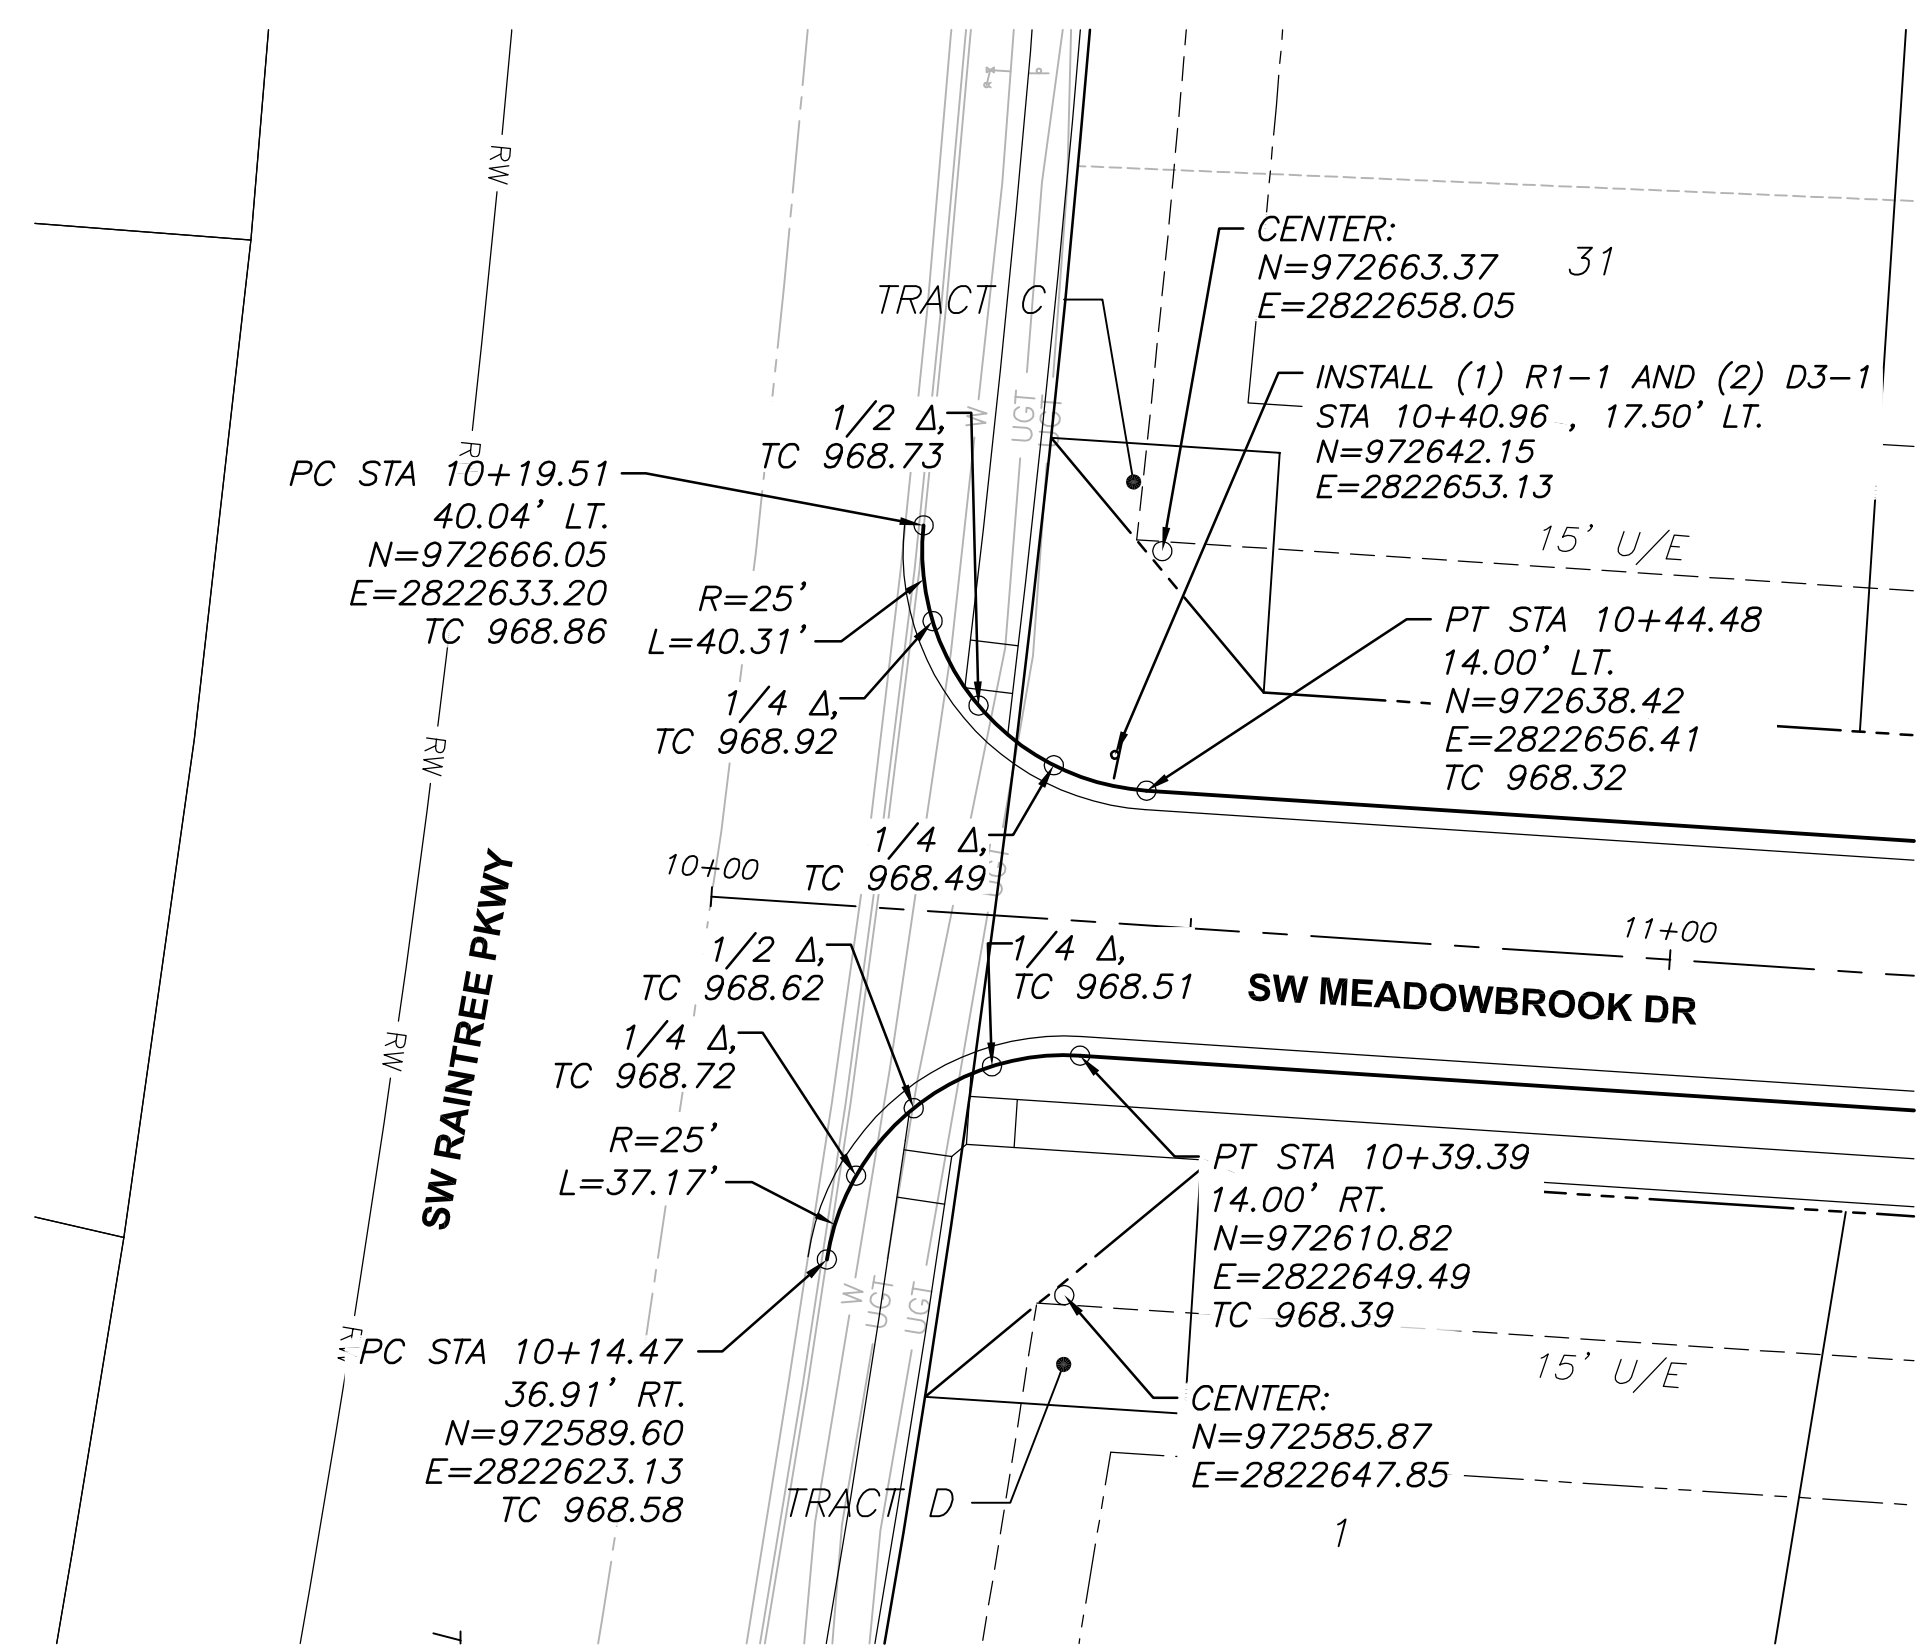


SW RAIN TREE PKWY & SW MEADOWBROOK DR

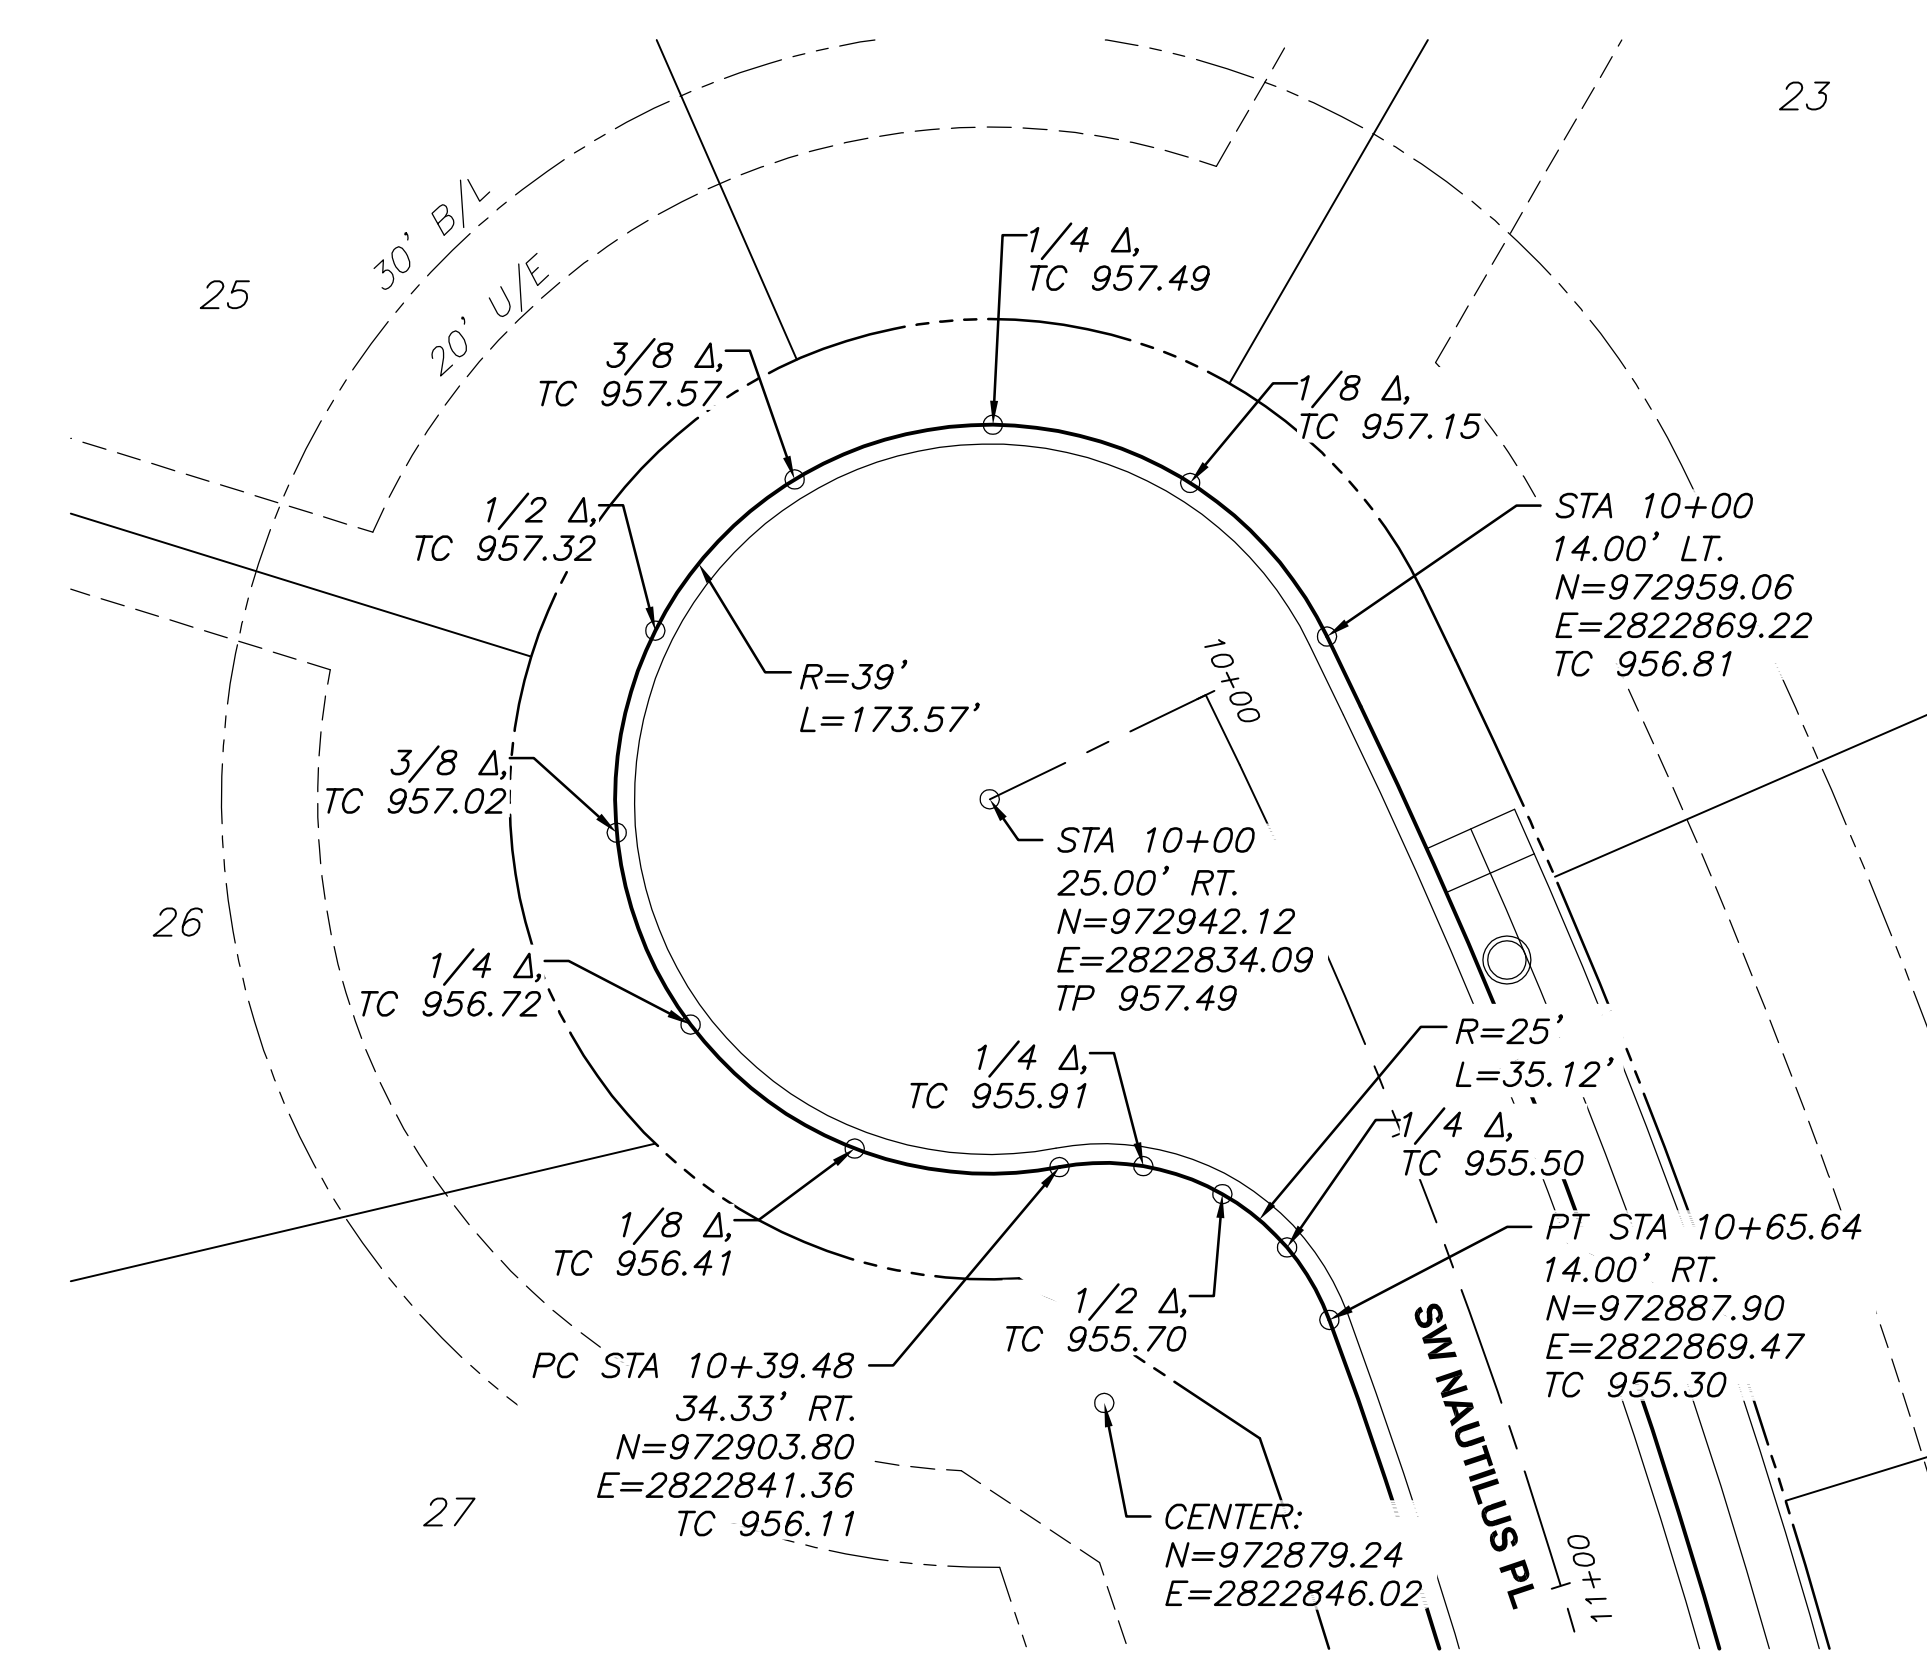



SW NAUTILUS PL: NORTH CUL-DE-SAC

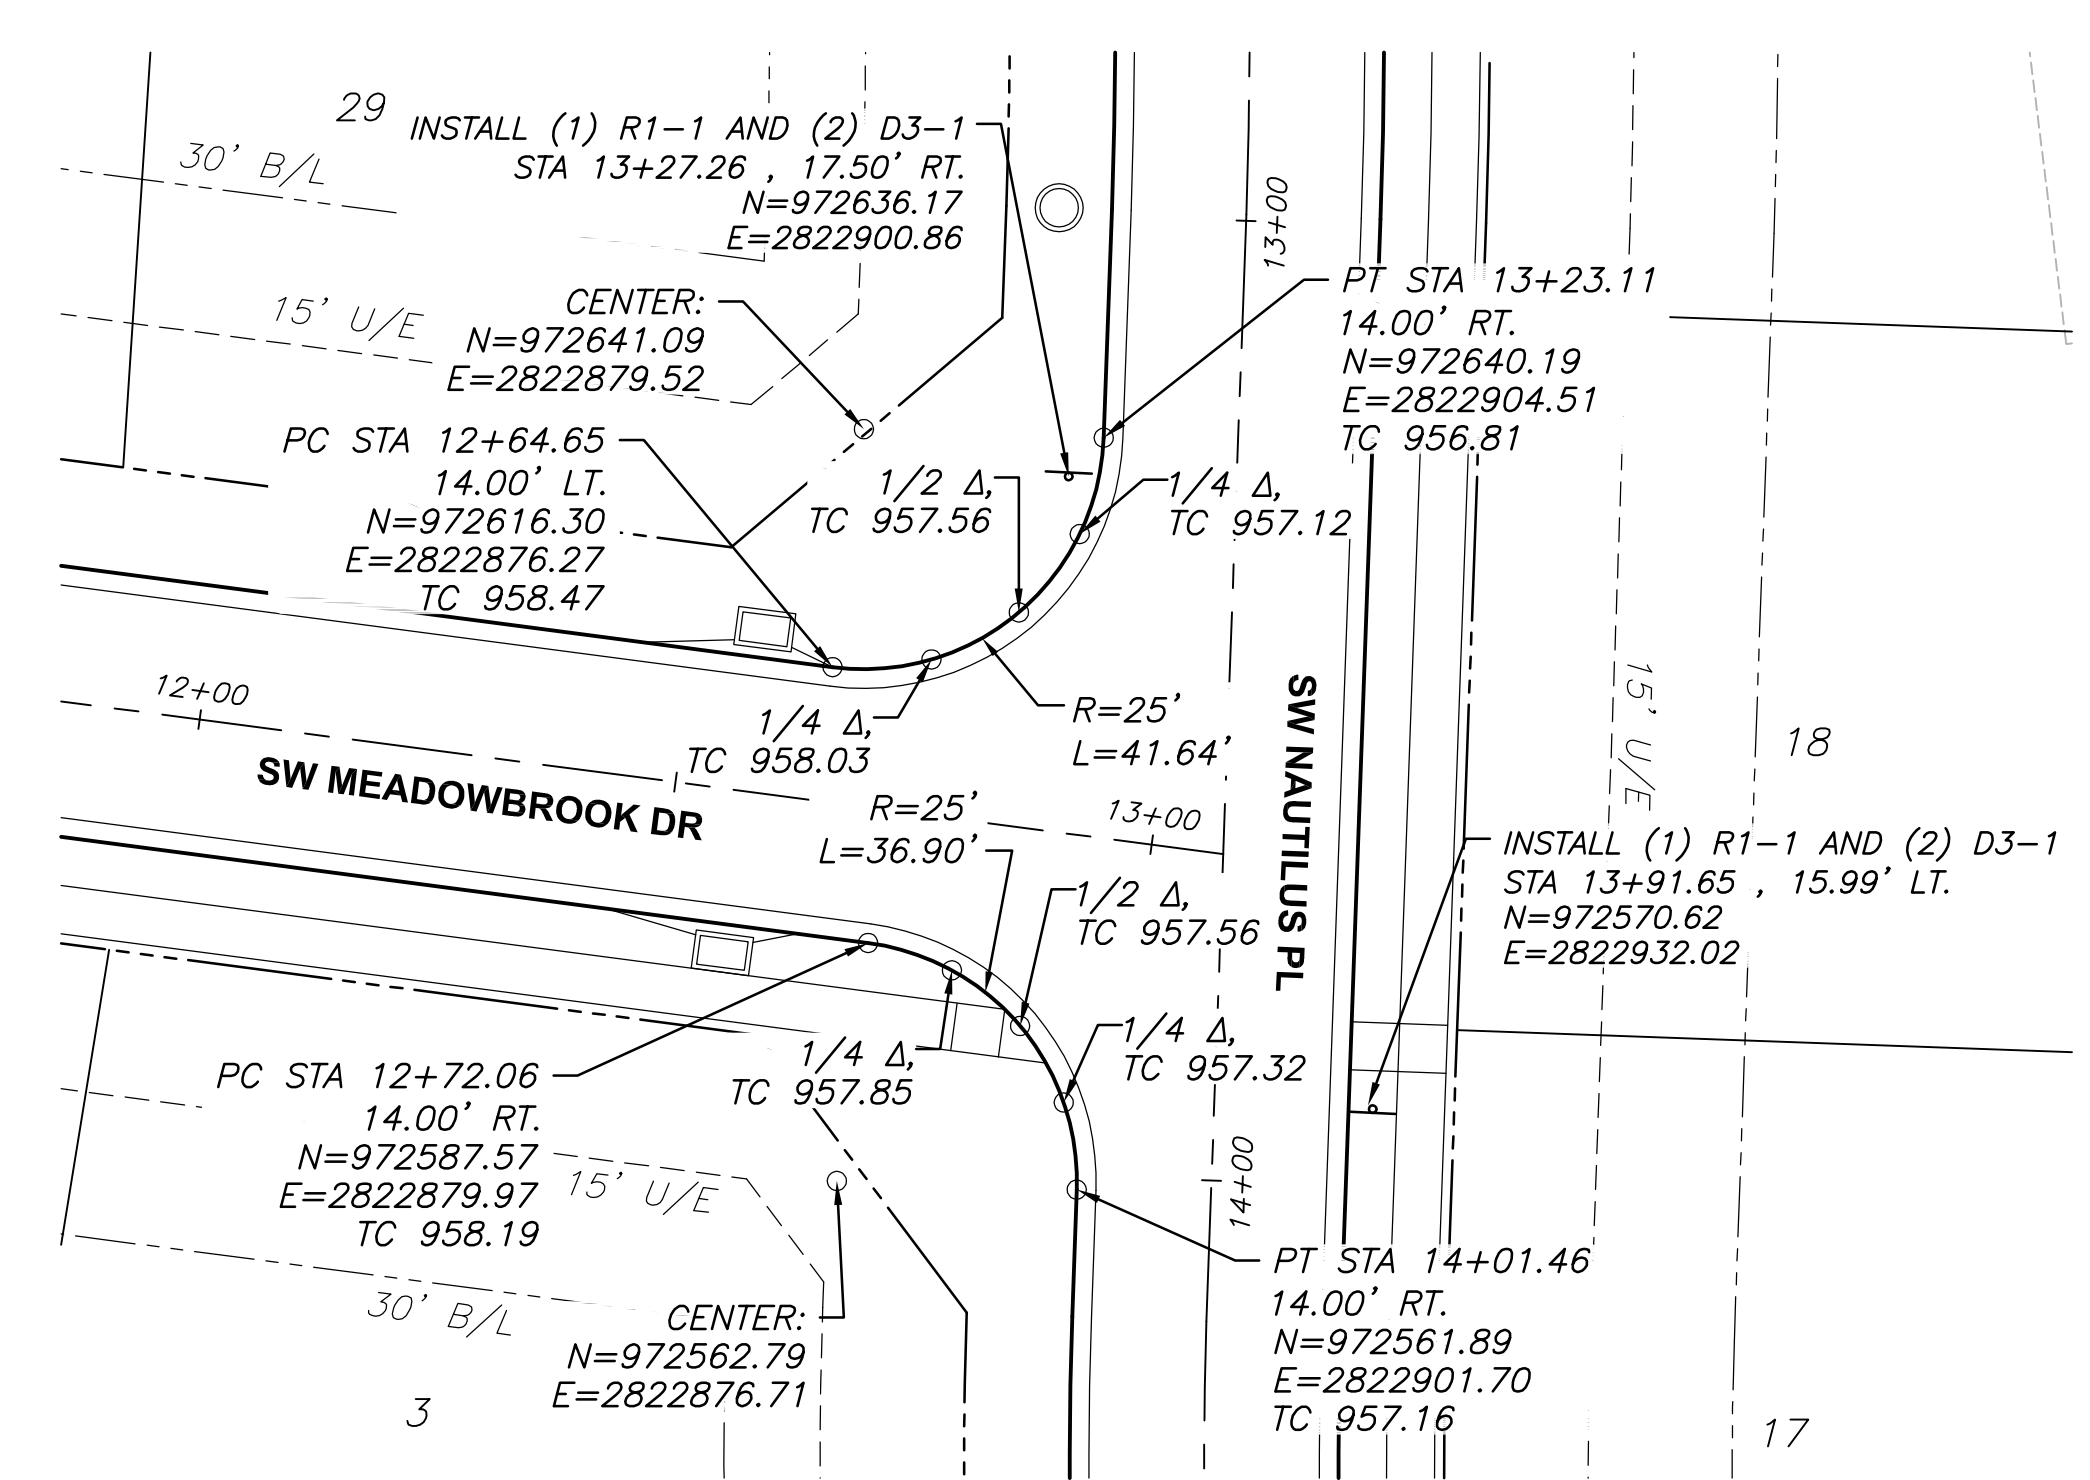

SW MEADOWBROOK DR & SW NAUTILUS PL

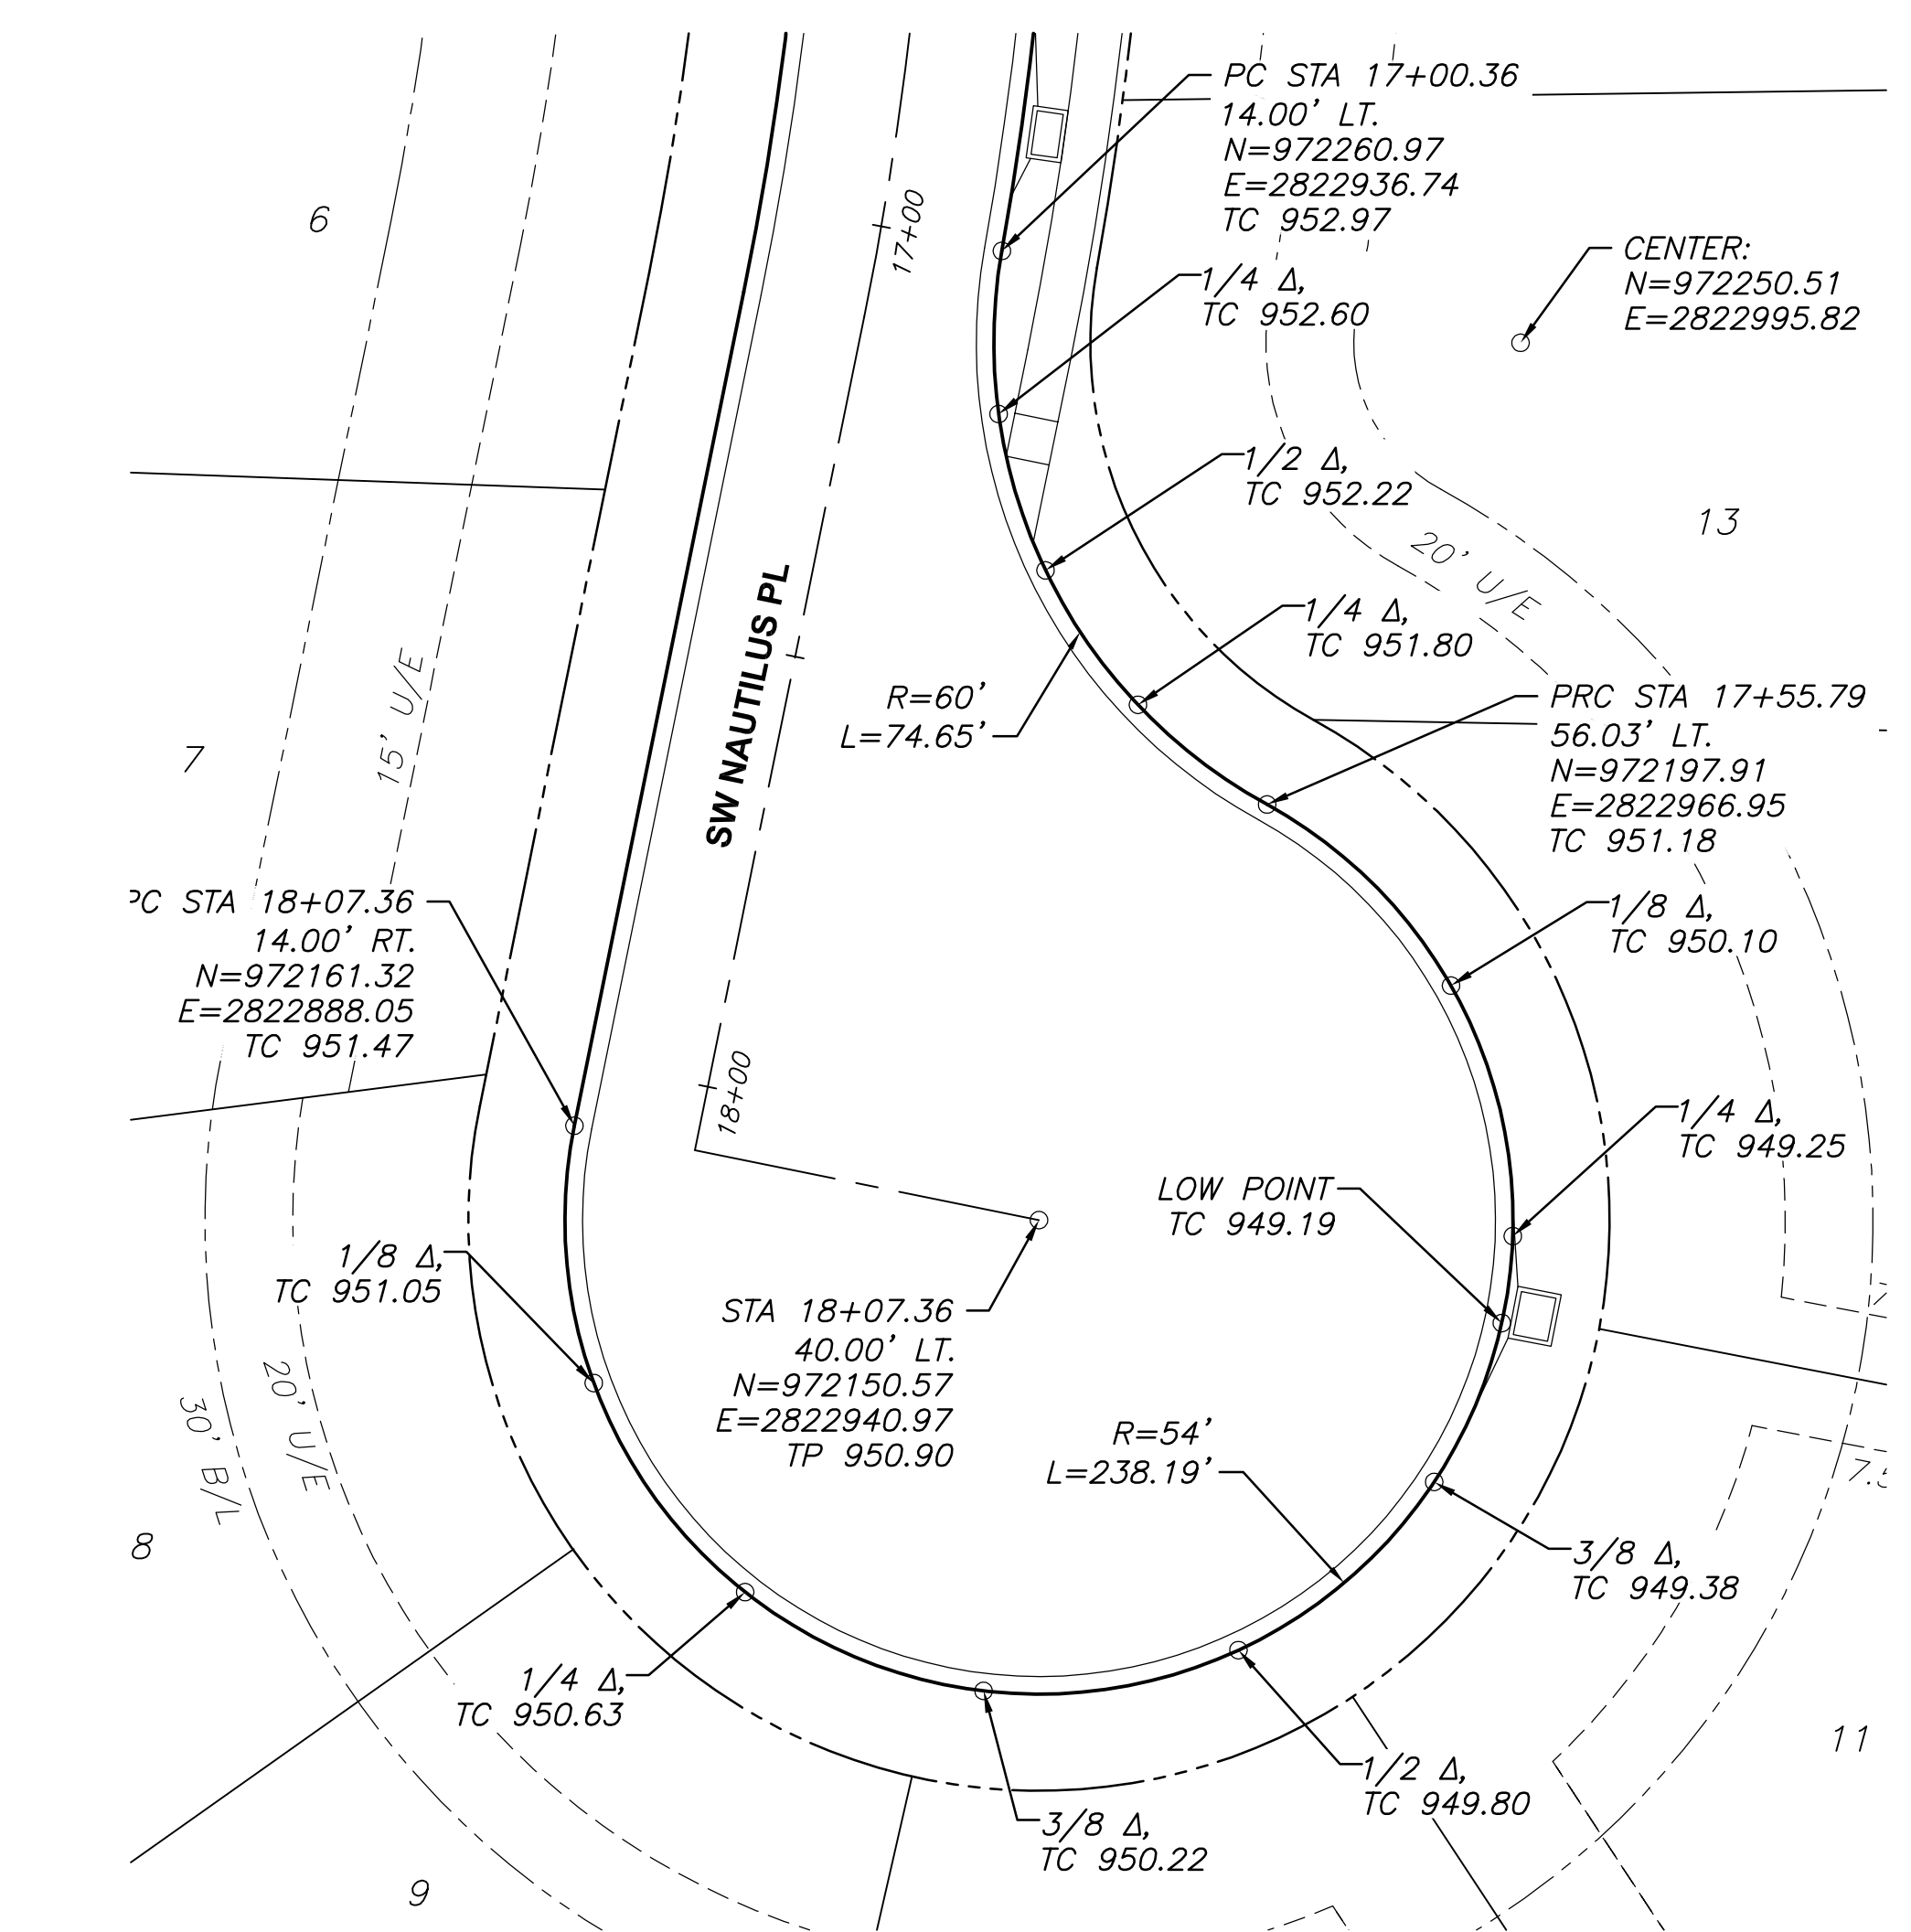

SW NAUTILUS PL: SOUTH CUL-DE-SAC

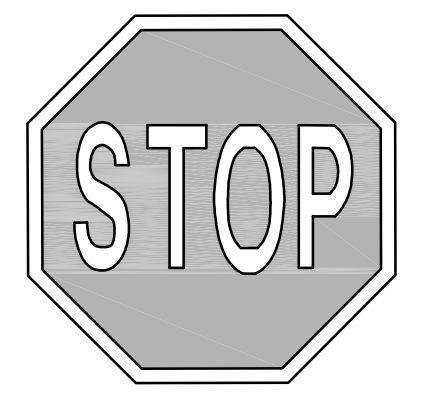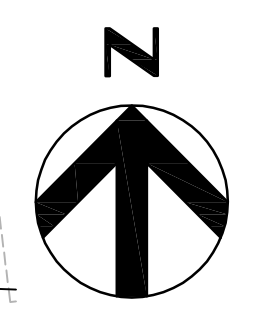

R1-1*



D3-1*

*RE: CITY STANDARD SIGN DETAILS FOR POSTS, SIGNS, STREET NAMES, AND INSTALLATION REQUIREMENTS

SIGNAGE NOTES:

- ALL SIGNS SHALL BE IN ACCORDANCE WITH PART 3 OF THE MANUAL ON UNIFORM TRAFFIC CONTROL DEVICES AND THE CITY OF LEE'S SUMMIT DESIGN AND CONSTRUCTION MANUAL. TWO SEPARATE SIGNS ARE REQUIRED FOR ONE STREET NAME INSTALLATION AT EACH POLE.



3741 NE TROON DR
LEE'S SUMMIT, MO 64064
816.347.1100

MO STATE CERTIFICATE OF
AUTHORITY #000856

PROJECT FOR

LANDROCK
DEVELOPMENT, LLC

CREEKSIDE AT RAIN TREE
LOTS 1 THRU 31
LEE'S SUMMIT, MISSOURI

B	04/20/2017	CITY RESUBMITTAL
A	03/08/2017	CITY SUBMITTAL
MARK	DATE	DESCRIPTION


PROJECT NUMBER	10028825-276408
ORIGINAL ISSUE	MARCH 7, 2017

PROJECT MANAGER	SIMON SUN
PROJECT ENGINEER	WILL NEDS, E.I.T.



SHEET NAME

INTERSECTION AND
SIGNAGE DETAILS

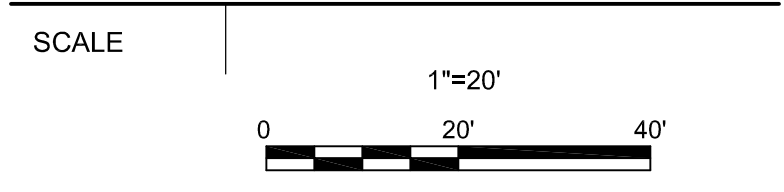

SHEET NUMBER

01C-CR-12

FILE NAME | 01C-CR-12.dwg

PERMIT REVIEW DRAWINGS