




TYP. ANNUAL/PERENNIAL PLANTING
NO SCALE

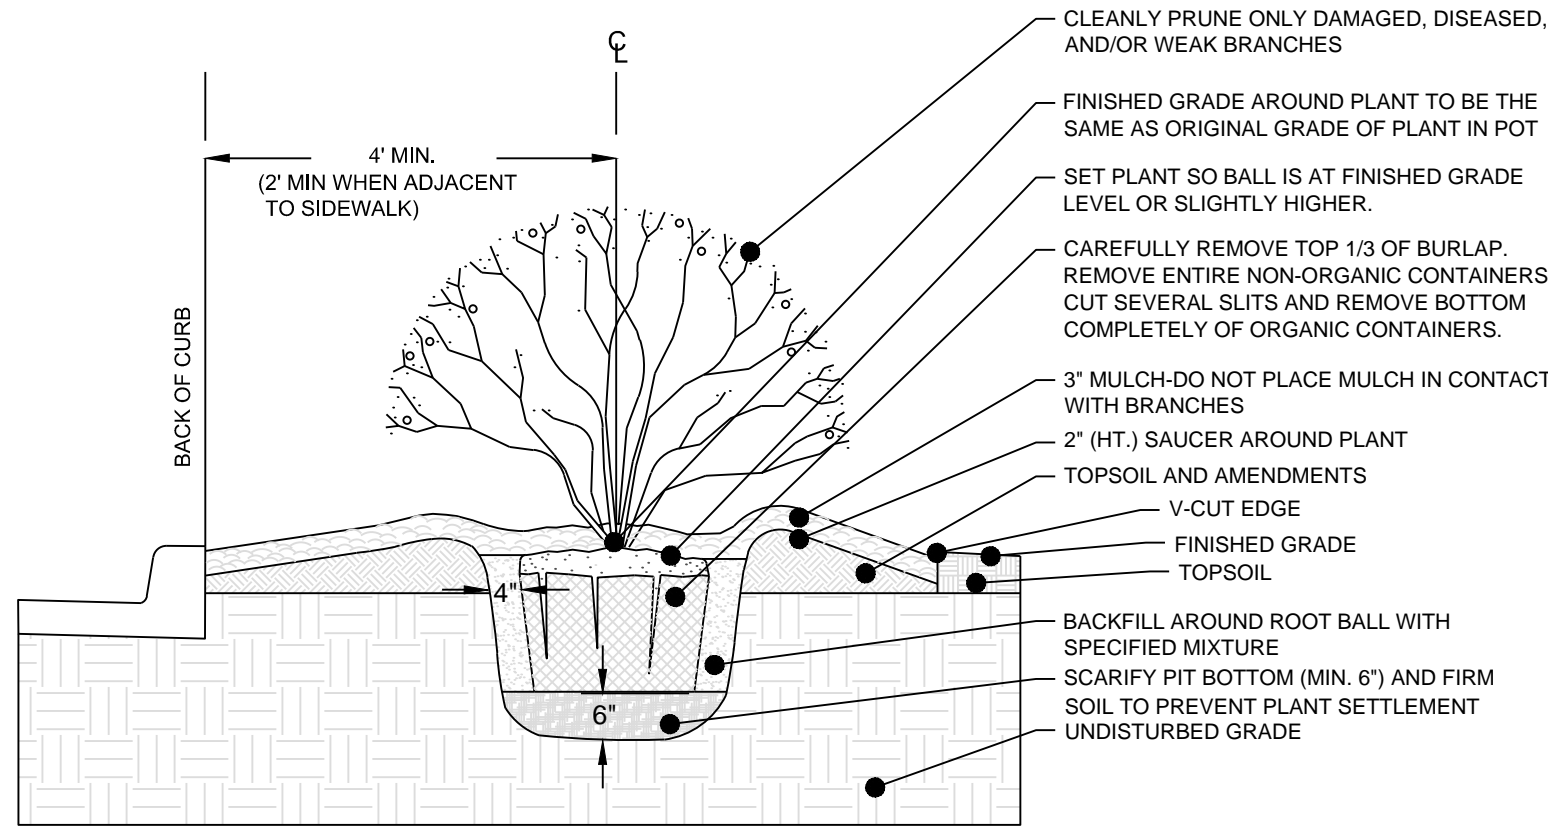


TYP. SHRUB PLANTING ADJACENT TO CURB
NO SCALE

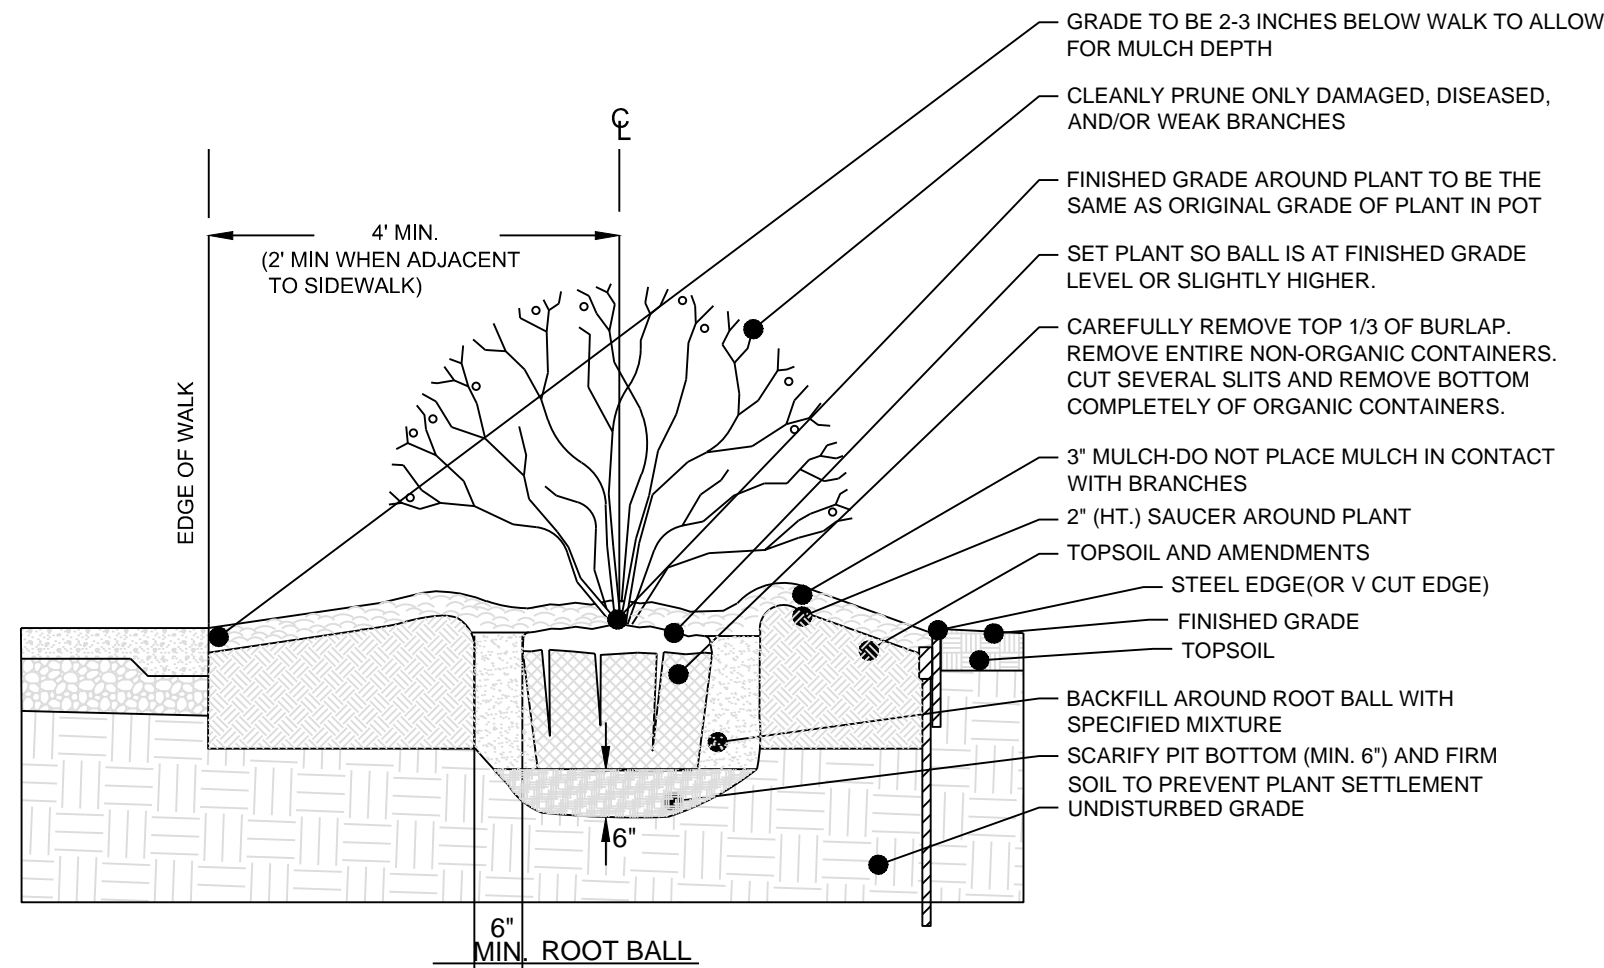

TYP. SHRUB PLANTING ADJACENT TO WALK
NO SCALE

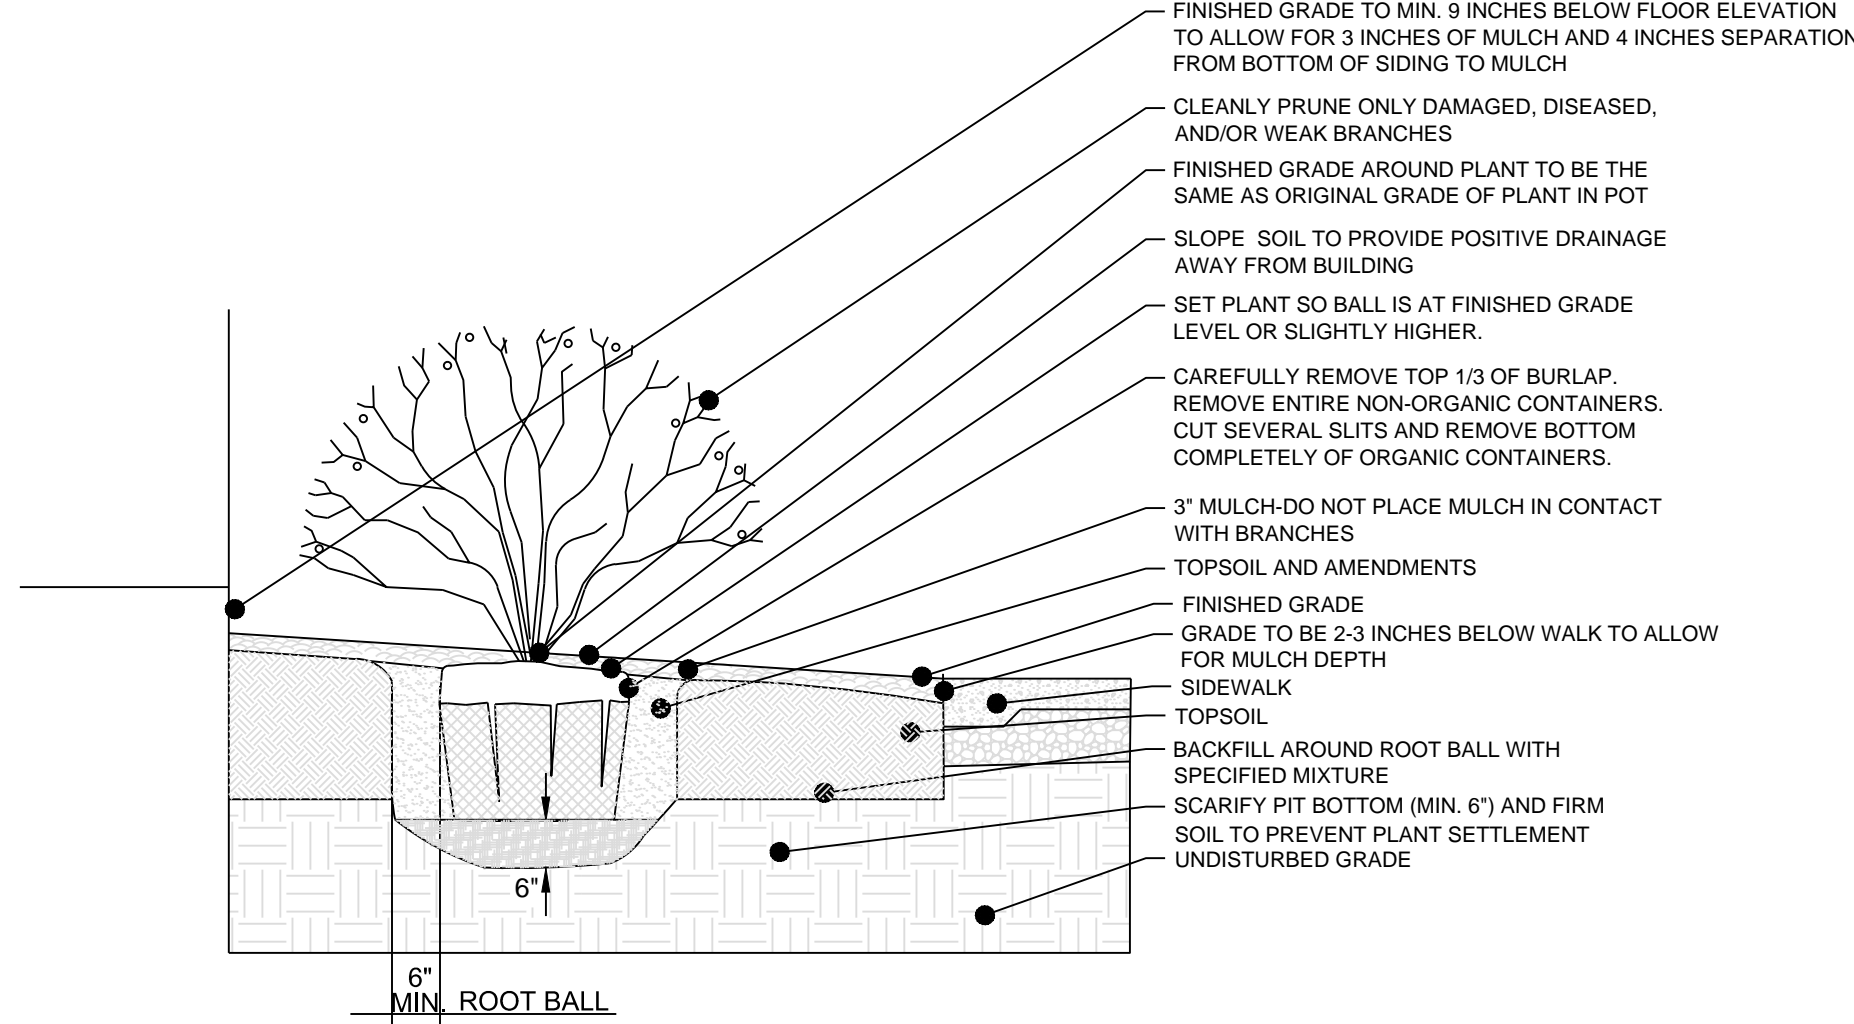

TYP. SHRUB PLANTING ADJACENT TO BUILDING
NO SCALE

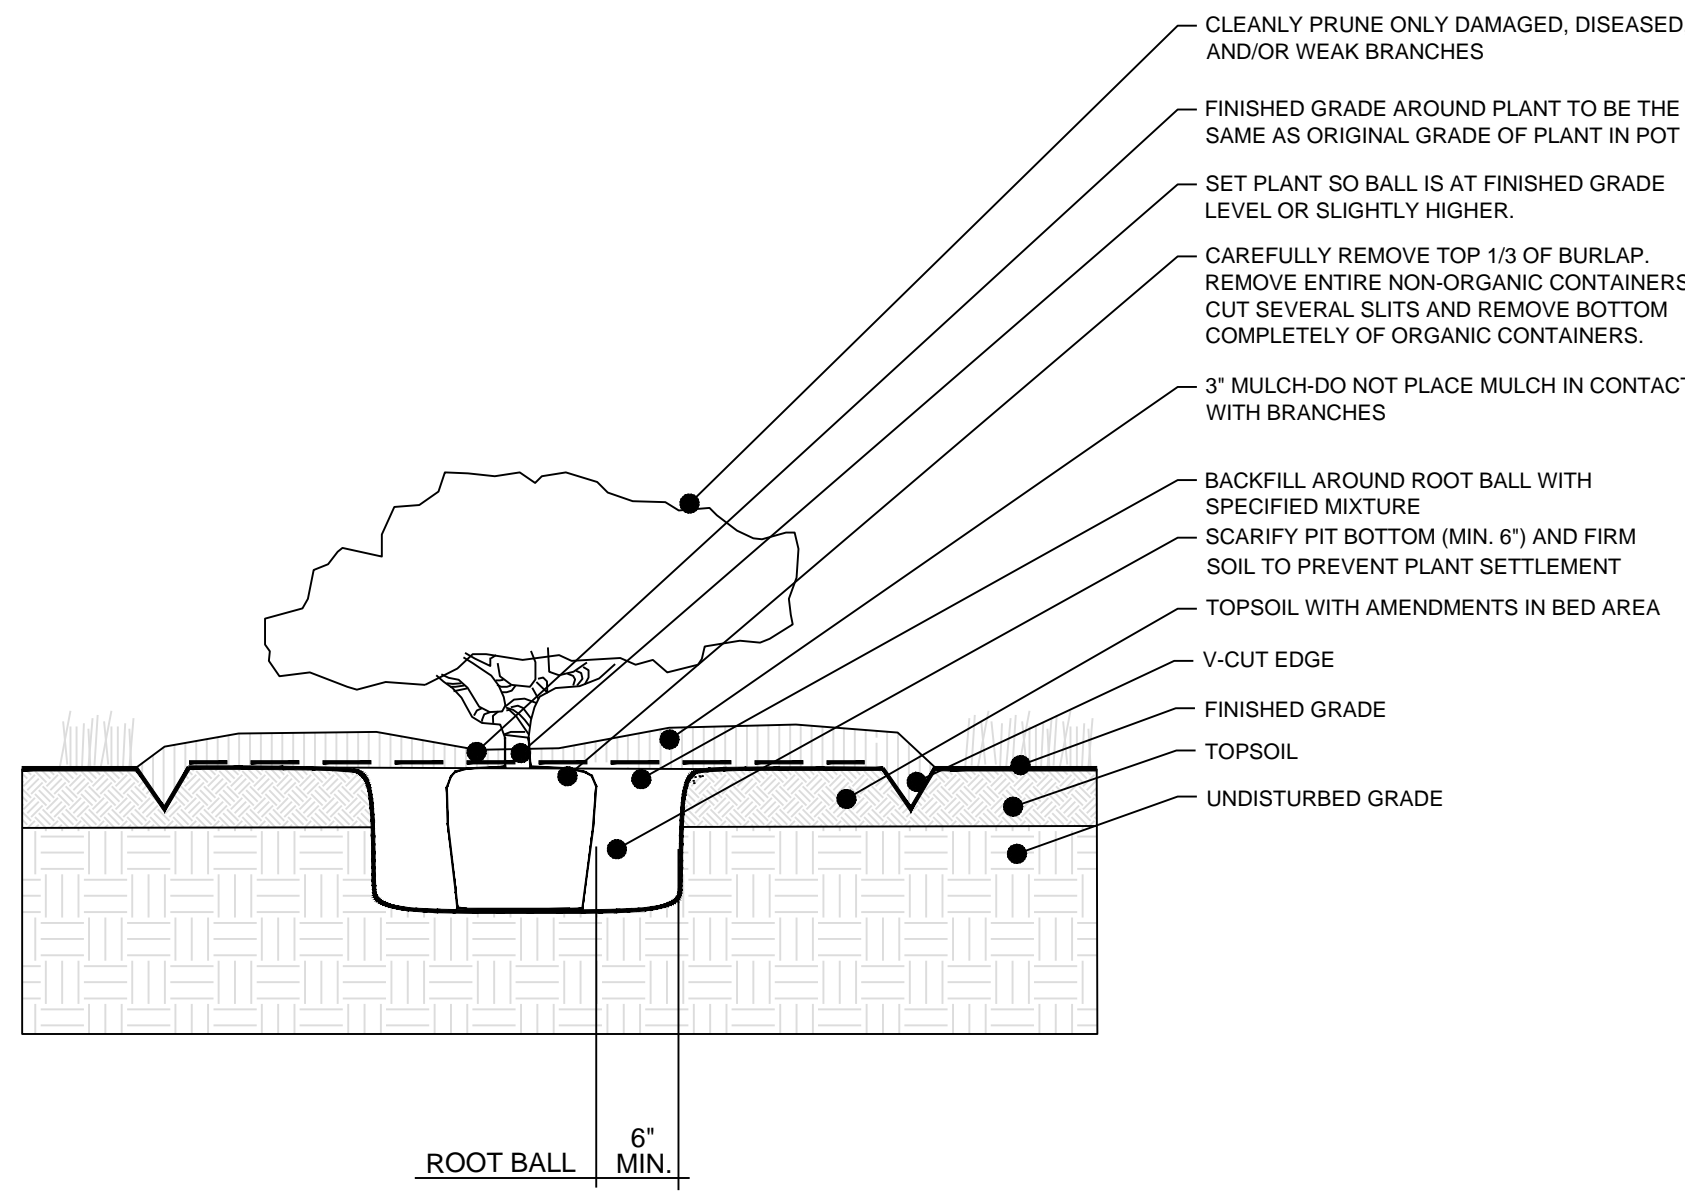

TYP. SHRUB BED IN LAWN DETAIL
NO SCALE



SCHLAGEL & ASSOCIATES, P.A.
Engineers • Planners • Surveyors • Landscape Architects
14920 West 107th Street • Lenexa, Kansas 66215
(913) 492-5158 • Fax: (913) 492-8400
WWW.SCHLAGELASSOCIATES.COM
Missouri State Certificate of Authority
#E2002003600-F #LAC200100237 #LS2002008659-F



Daniel G. Foster
Landscape Architect
KS# 523

COLEMAN EQUIPMENT
FINAL DEVELOPMENT PLANS
4101 NE LAKEWOOD WAY
LEE'S SUMMIT, MISSOURI

REVISION	DATE	DESCRIPTION
1	10-18-17	CITY COMMENTS
2		
3		
4		
5		
6		
7		
8		

LANDSCAPE
DETAILS

SHEET
L2.1
PLAN REVIEW/BID PLANS