
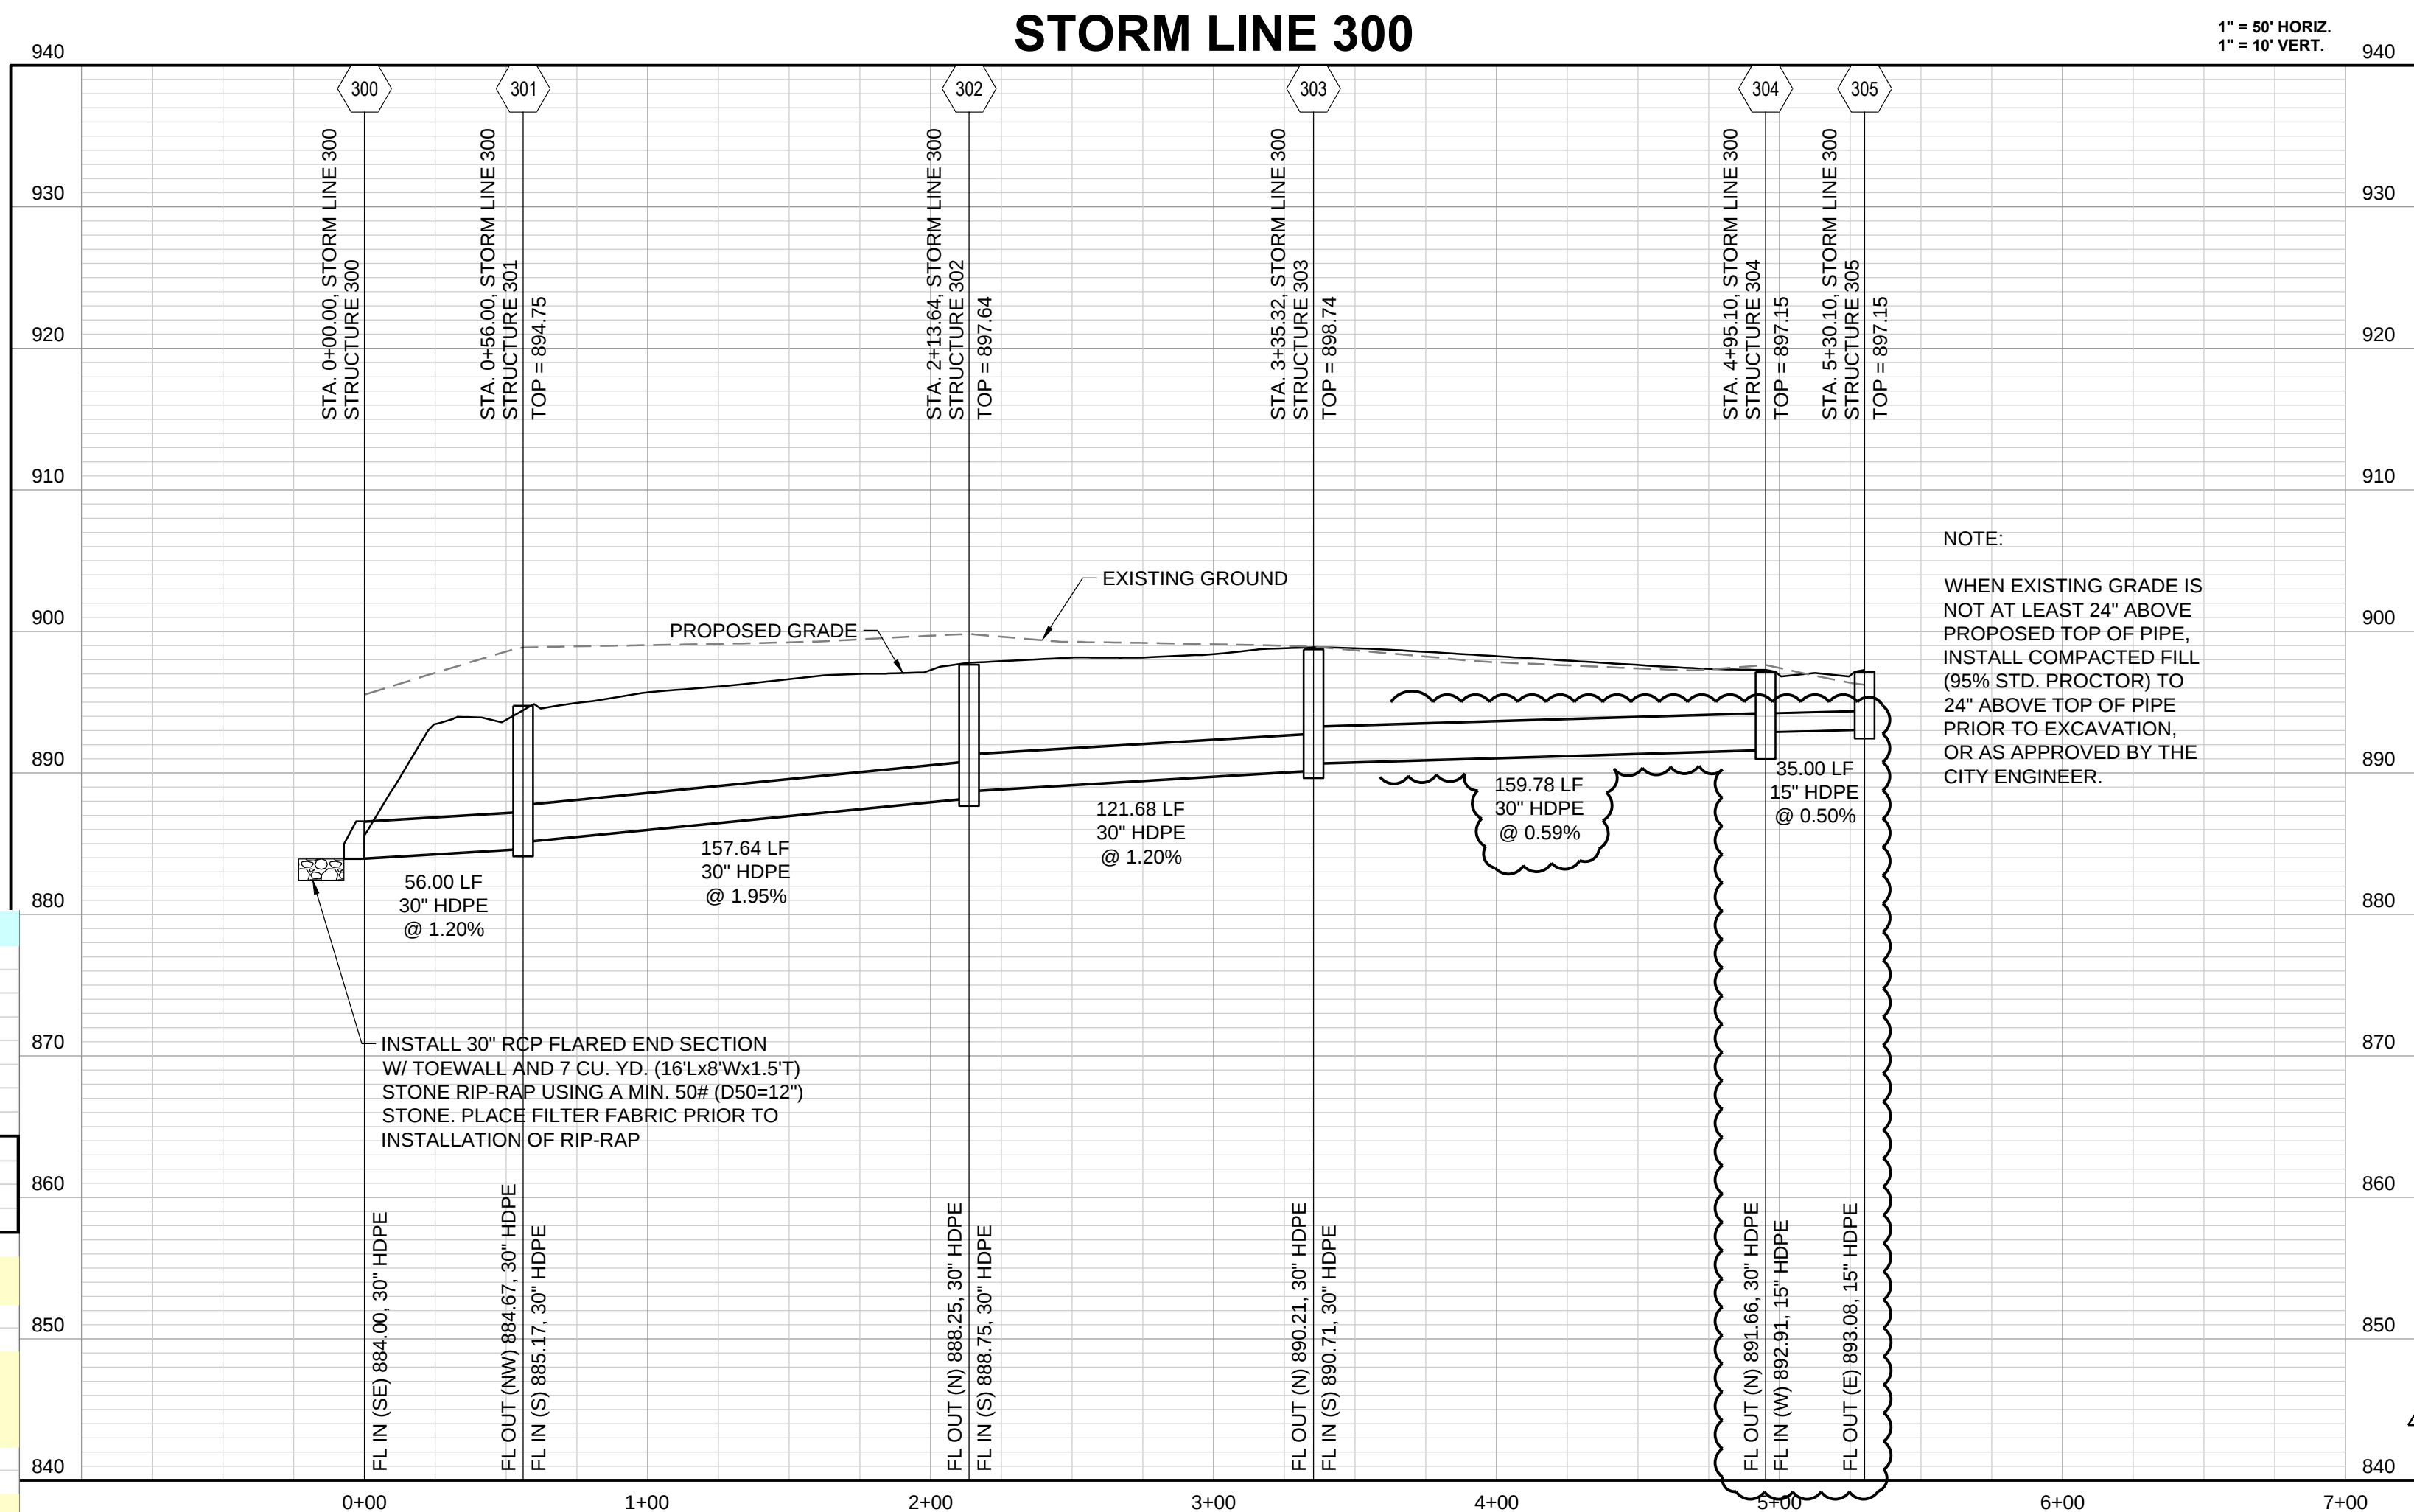
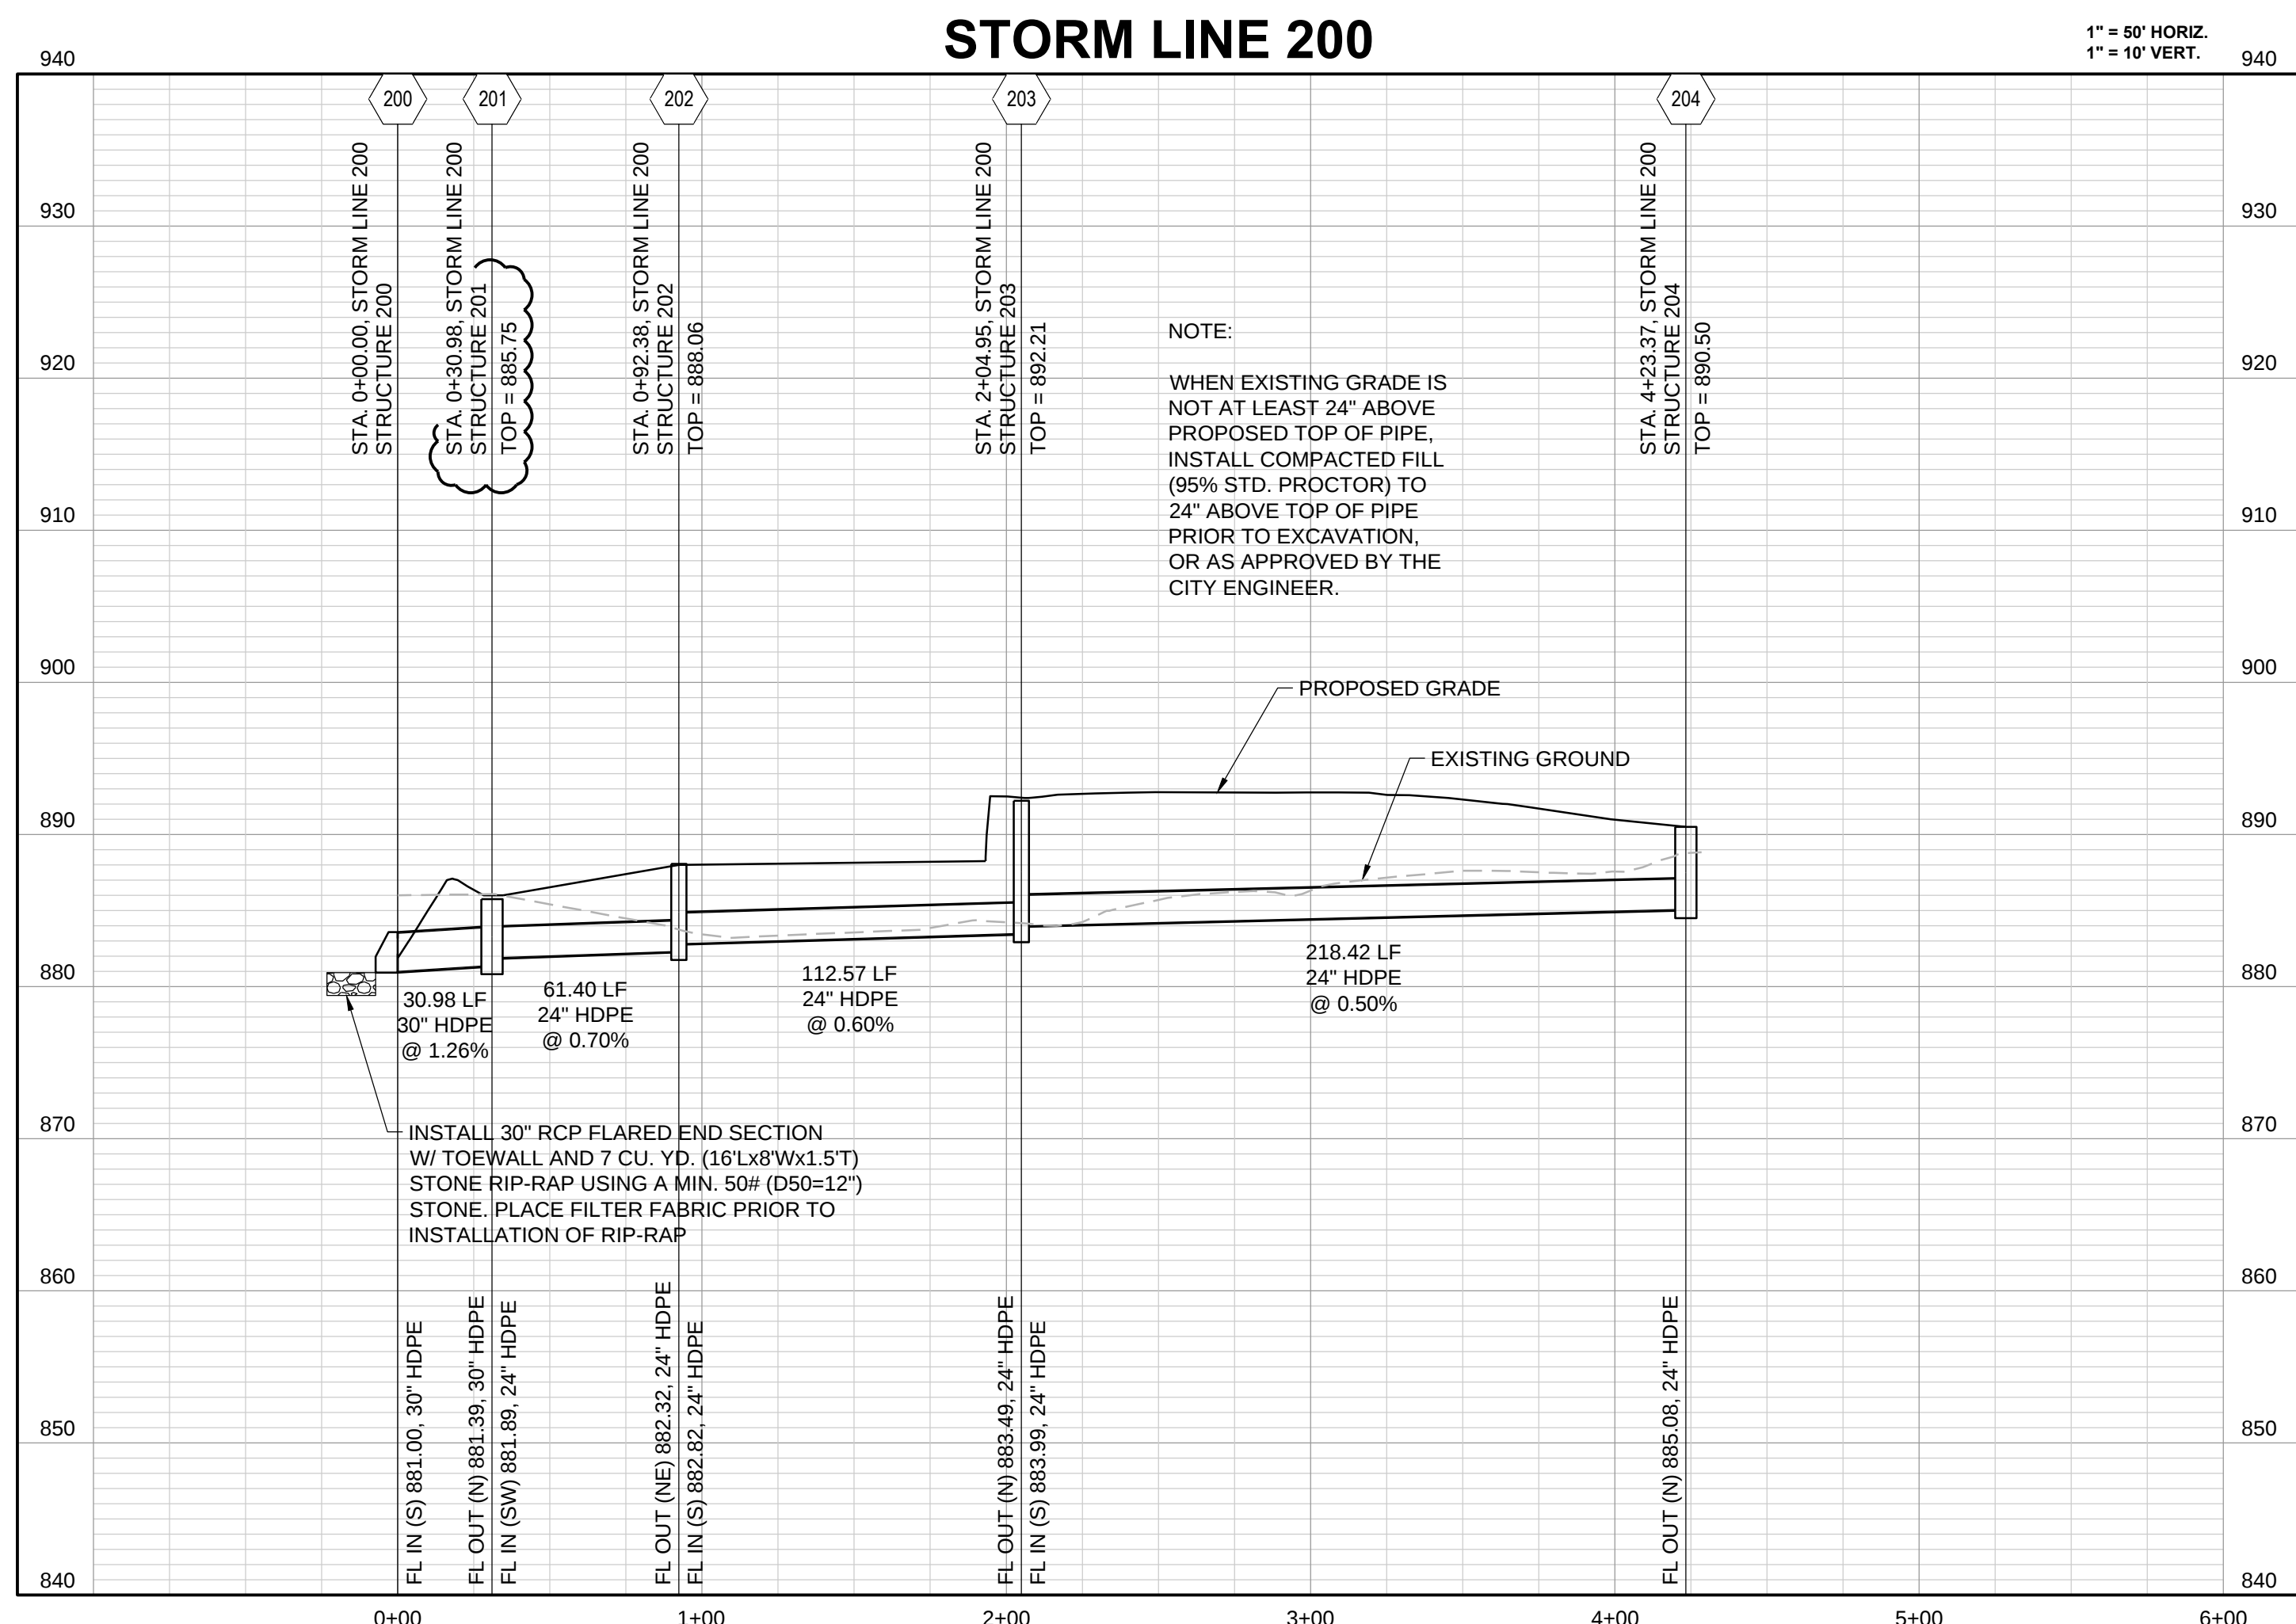


| Storm Sewer Construction Notes |   |
|--------------------------------|---|
| Structure                      | Notes   |
| 100                            | STA 0+00.00, STORM LINE 100<br>INSTALL 21" RCP FLARED END SECTION<br>W/ TOEWALL AND 5 CU. YD. (14'Lx6'Wx1.5'T)<br>STONE RIP-RAP USING A MIN. 50# (D50=12")<br>STONE. PLACE FILTER FABRIC PRIOR TO<br>INSTALLATION OF RIP-RAP<br>137"14'46"<br>N 1027264.2233 E 2829937.5044 |
| 101                            | STA 0+50.00, STORM LINE 100<br>CONSTRUCT OUTLET STRUCTURE<br>PER DETAILS ON SHEET C7.2<br>47"15'13"<br>N 1027230.2808 E 2829974.2182   |
| 102                            | STA 0+75.00, STORM LINE 100<br>INSTALL 24" RCP FLARED END SECTION<br>W/ TOEWALL AND 5 CU. YD. (14'Lx6'Wx1.5'T)<br>STONE RIP-RAP USING A MIN. 50# (D50=12")<br>STONE. PLACE FILTER FABRIC PRIOR TO<br>INSTALLATION OF RIP-RAP<br>317"14'47"<br>N 1027213.3099 E 2829992.5754 |
| 200                            | STA 0+00.00, STORM LINE 200<br>INSTALL 30" RCP FLARED END SECTION<br>W/ TOEWALL AND 7 CU. YD. (16'Lx8'Wx1.5'T)<br>STONE RIP-RAP USING A MIN. 50# (D50=12")<br>STONE. PLACE FILTER FABRIC PRIOR TO<br>INSTALLATION OF RIP-RAP<br>67"40'33"<br>N 1027175.1356 E 2829978.2545  |
| 201                            | STA 0+30.98, STORM LINE 200<br>6 X 4 AREA INLET<br>180"10'34"<br>N 1027146.4816 E 2829966.4810   |
| 202                            | STA 0+92.38, STORM LINE 200<br>4 X 4 JUNCTION BOX<br>236"47'38"<br>N 1027095.1099 E 2829932.8566   |
| 203                            | STA 2+04.95, STORM LINE 200<br>4 X 4 JUNCTION BOX<br>255"40'37"<br>N 1026986.0370 E 2829905.0077   |
| 204                            | STA 4+23.37, STORM LINE 200<br>CONSTRUCT 6'X4' CURB INLET<br>284"16'34"<br>N 1026767.6430 E 2829901.8119   |
| 300                            | STA 0+00.00, STORM LINE 300<br>INSTALL 30" RCP FLARED END SECTION<br>W/ TOEWALL AND 7 CU. YD. (16'Lx8'Wx1.5'T)<br>STONE RIP-RAP USING A MIN. 50# (D50=12")<br>STONE. PLACE FILTER FABRIC PRIOR TO<br>INSTALLATION OF RIP-RAP<br>130"47'40"<br>N 1027175.8888 E 2830166.4831 |
| 301                            | STA 0+56.00, STORM LINE 300<br>CONSTRUCT 6'X4' CURB INLET<br>222"43'13"<br>N 1027133.4003 E 2830202.9623   |
| 302                            | STA 2+13.64, STORM LINE 300<br>CONSTRUCT 6'X4' CURB INLET<br>87"29'22"<br>N 1026983.0688 E 2830250.3917   |
| 303                            | STA 3+35.32, STORM LINE 300<br>CONSTRUCT 6'X4' CURB INLET<br>69"46'14"<br>N 1026862.5344 E 2830233.7129   |
| 304                            | STA 4+95.10, STORM LINE 300<br>CONSTRUCT 6'X4' CURB INLET<br>249"46'14"<br>N 1026712.6074 E 2830178.4631   |
| 305                            | STA 5+30.10, STORM LINE 300<br>CONSTRUCT 6'X4' CURB INLET<br>69"46'14"<br>N 1026724.7097 E 2830145.6220   |

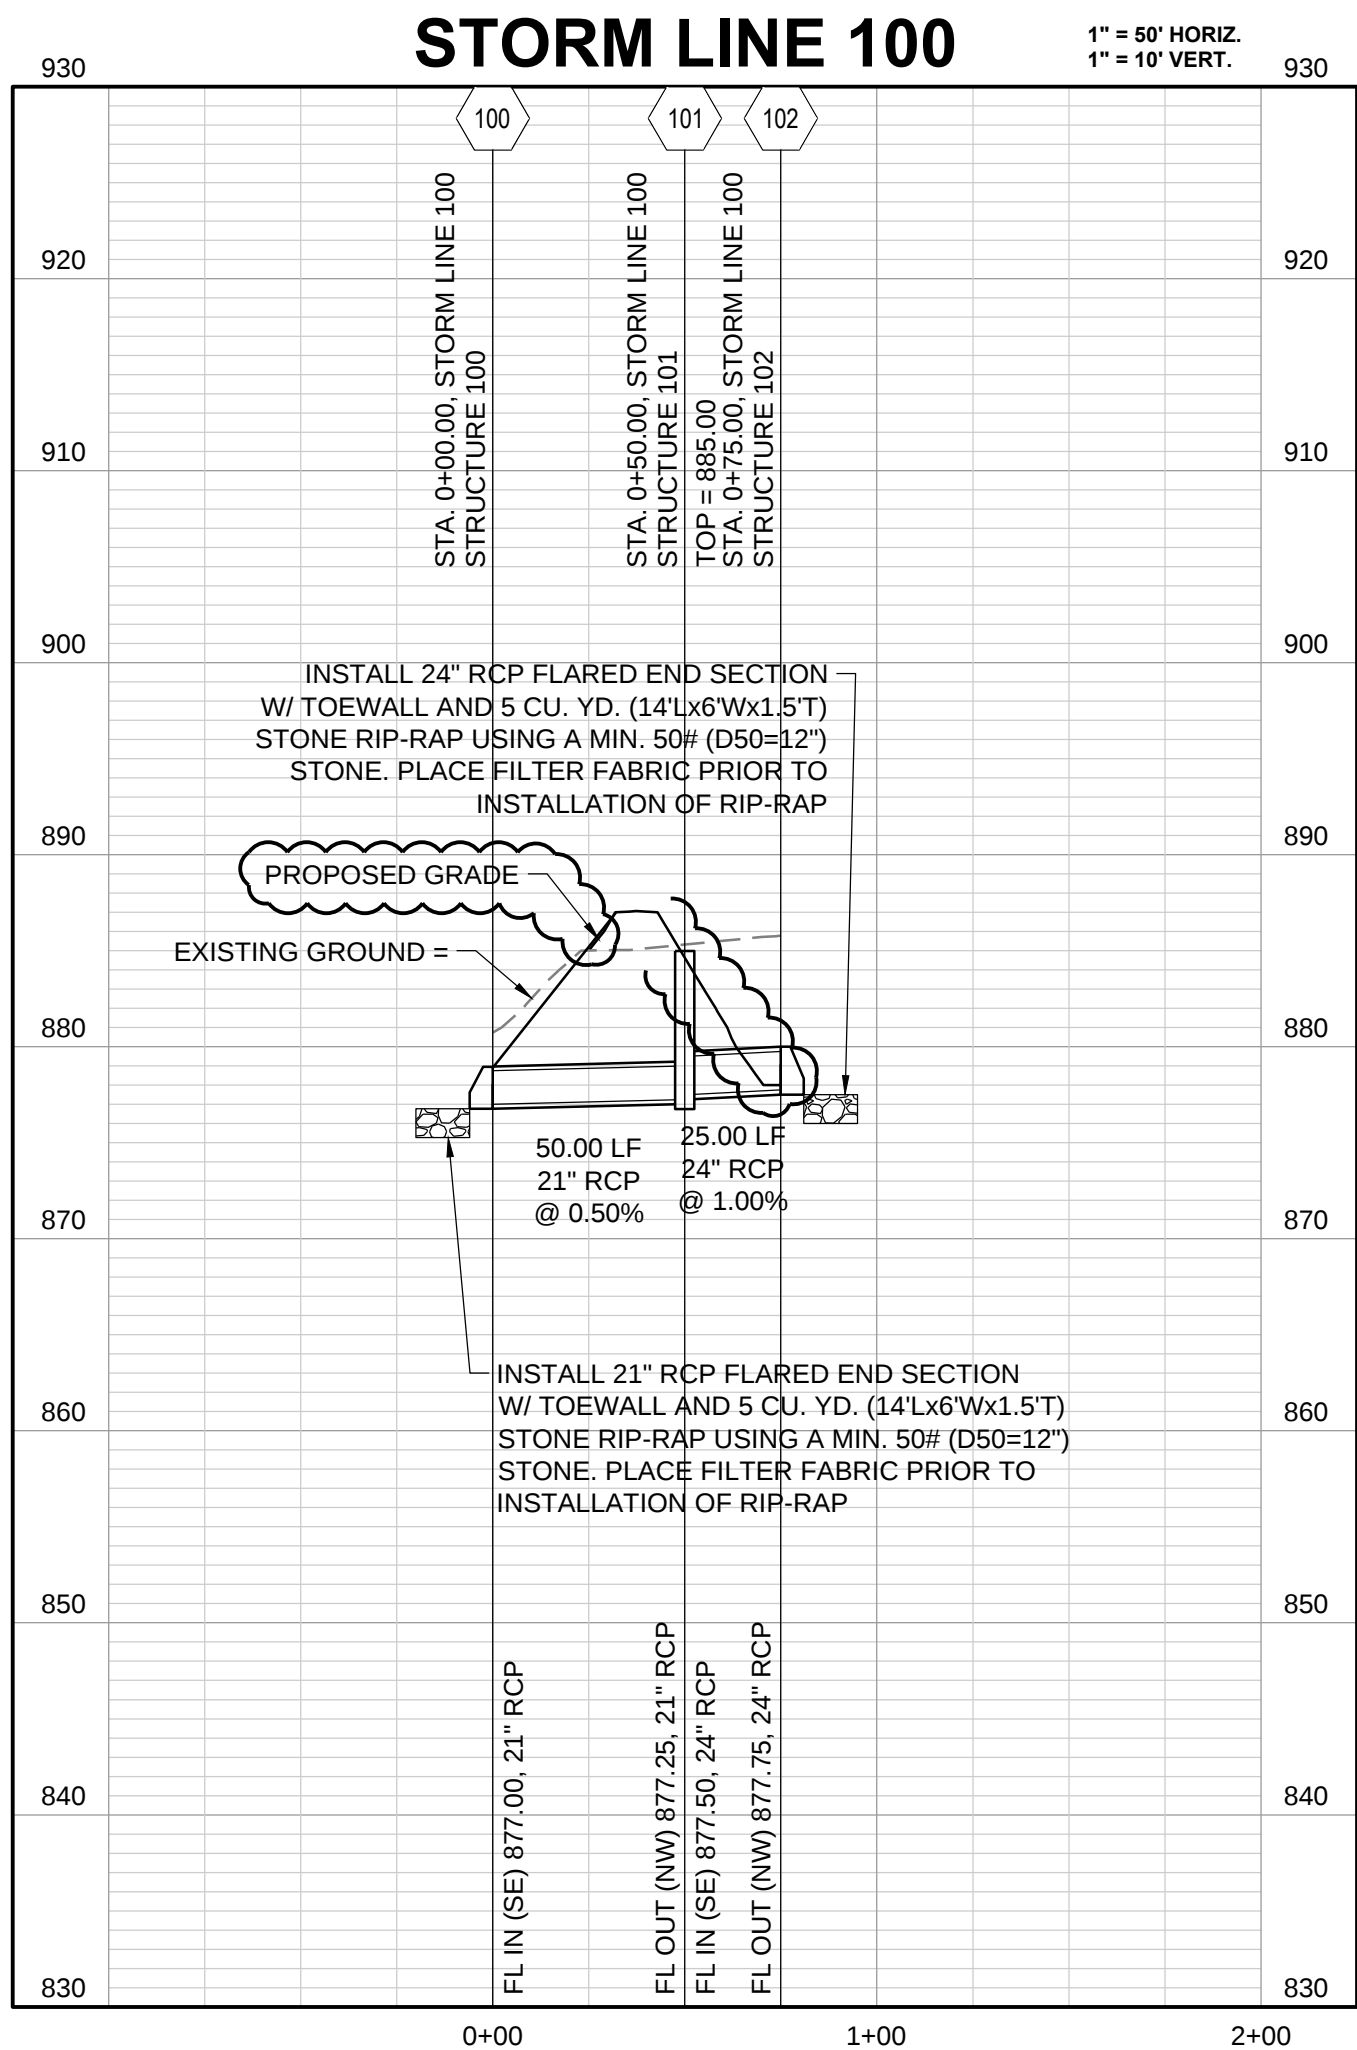

**Schlagel & Associates, P.A.**

| |
|---|
| Project Name: |  | COLEMAN EQUIPMENT |  |  |  |  |  |  |  |  |  | Curb Type: B | |
|---|

| REVISION DATE | DESCRIPTION |
|---------------|-------------|
| 1 9-19-17     | 1 9-19-17   |
| 2 9-19-17     | 2 9-19-17   |
| 3 9-19-17     | 3 9-19-17   |
| 4 9-19-17     | 4 9-19-17   |
| 5 9-19-17     | 5 9-19-17   |
| 6 9-19-17     | 6 9-19-17   |
| 7 9-19-17     | 7 9-19-17   |
| 8 9-19-17     | 8 9-19-17   |
| 9 9-19-17     | 9 9-19-17   |
| 10 9-19-17    | 10 9-19-17  |

**STORM SEWER  
PROFILES**