
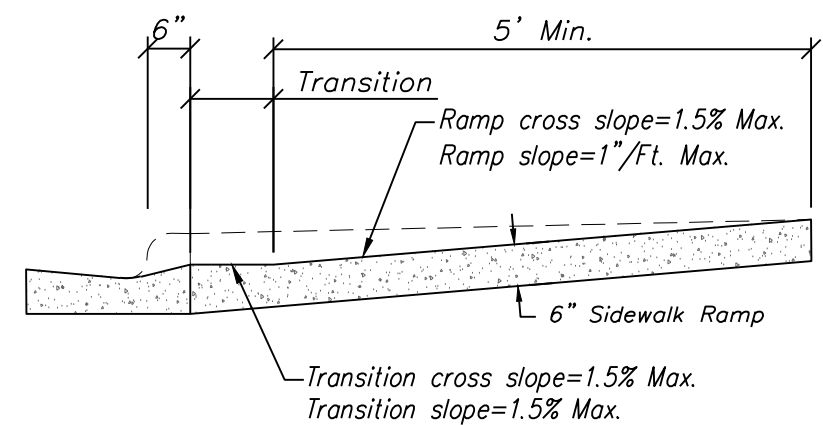



INTERSECTION / ADA RAMP ELEVATIONS

SCALE: 1" = 20'

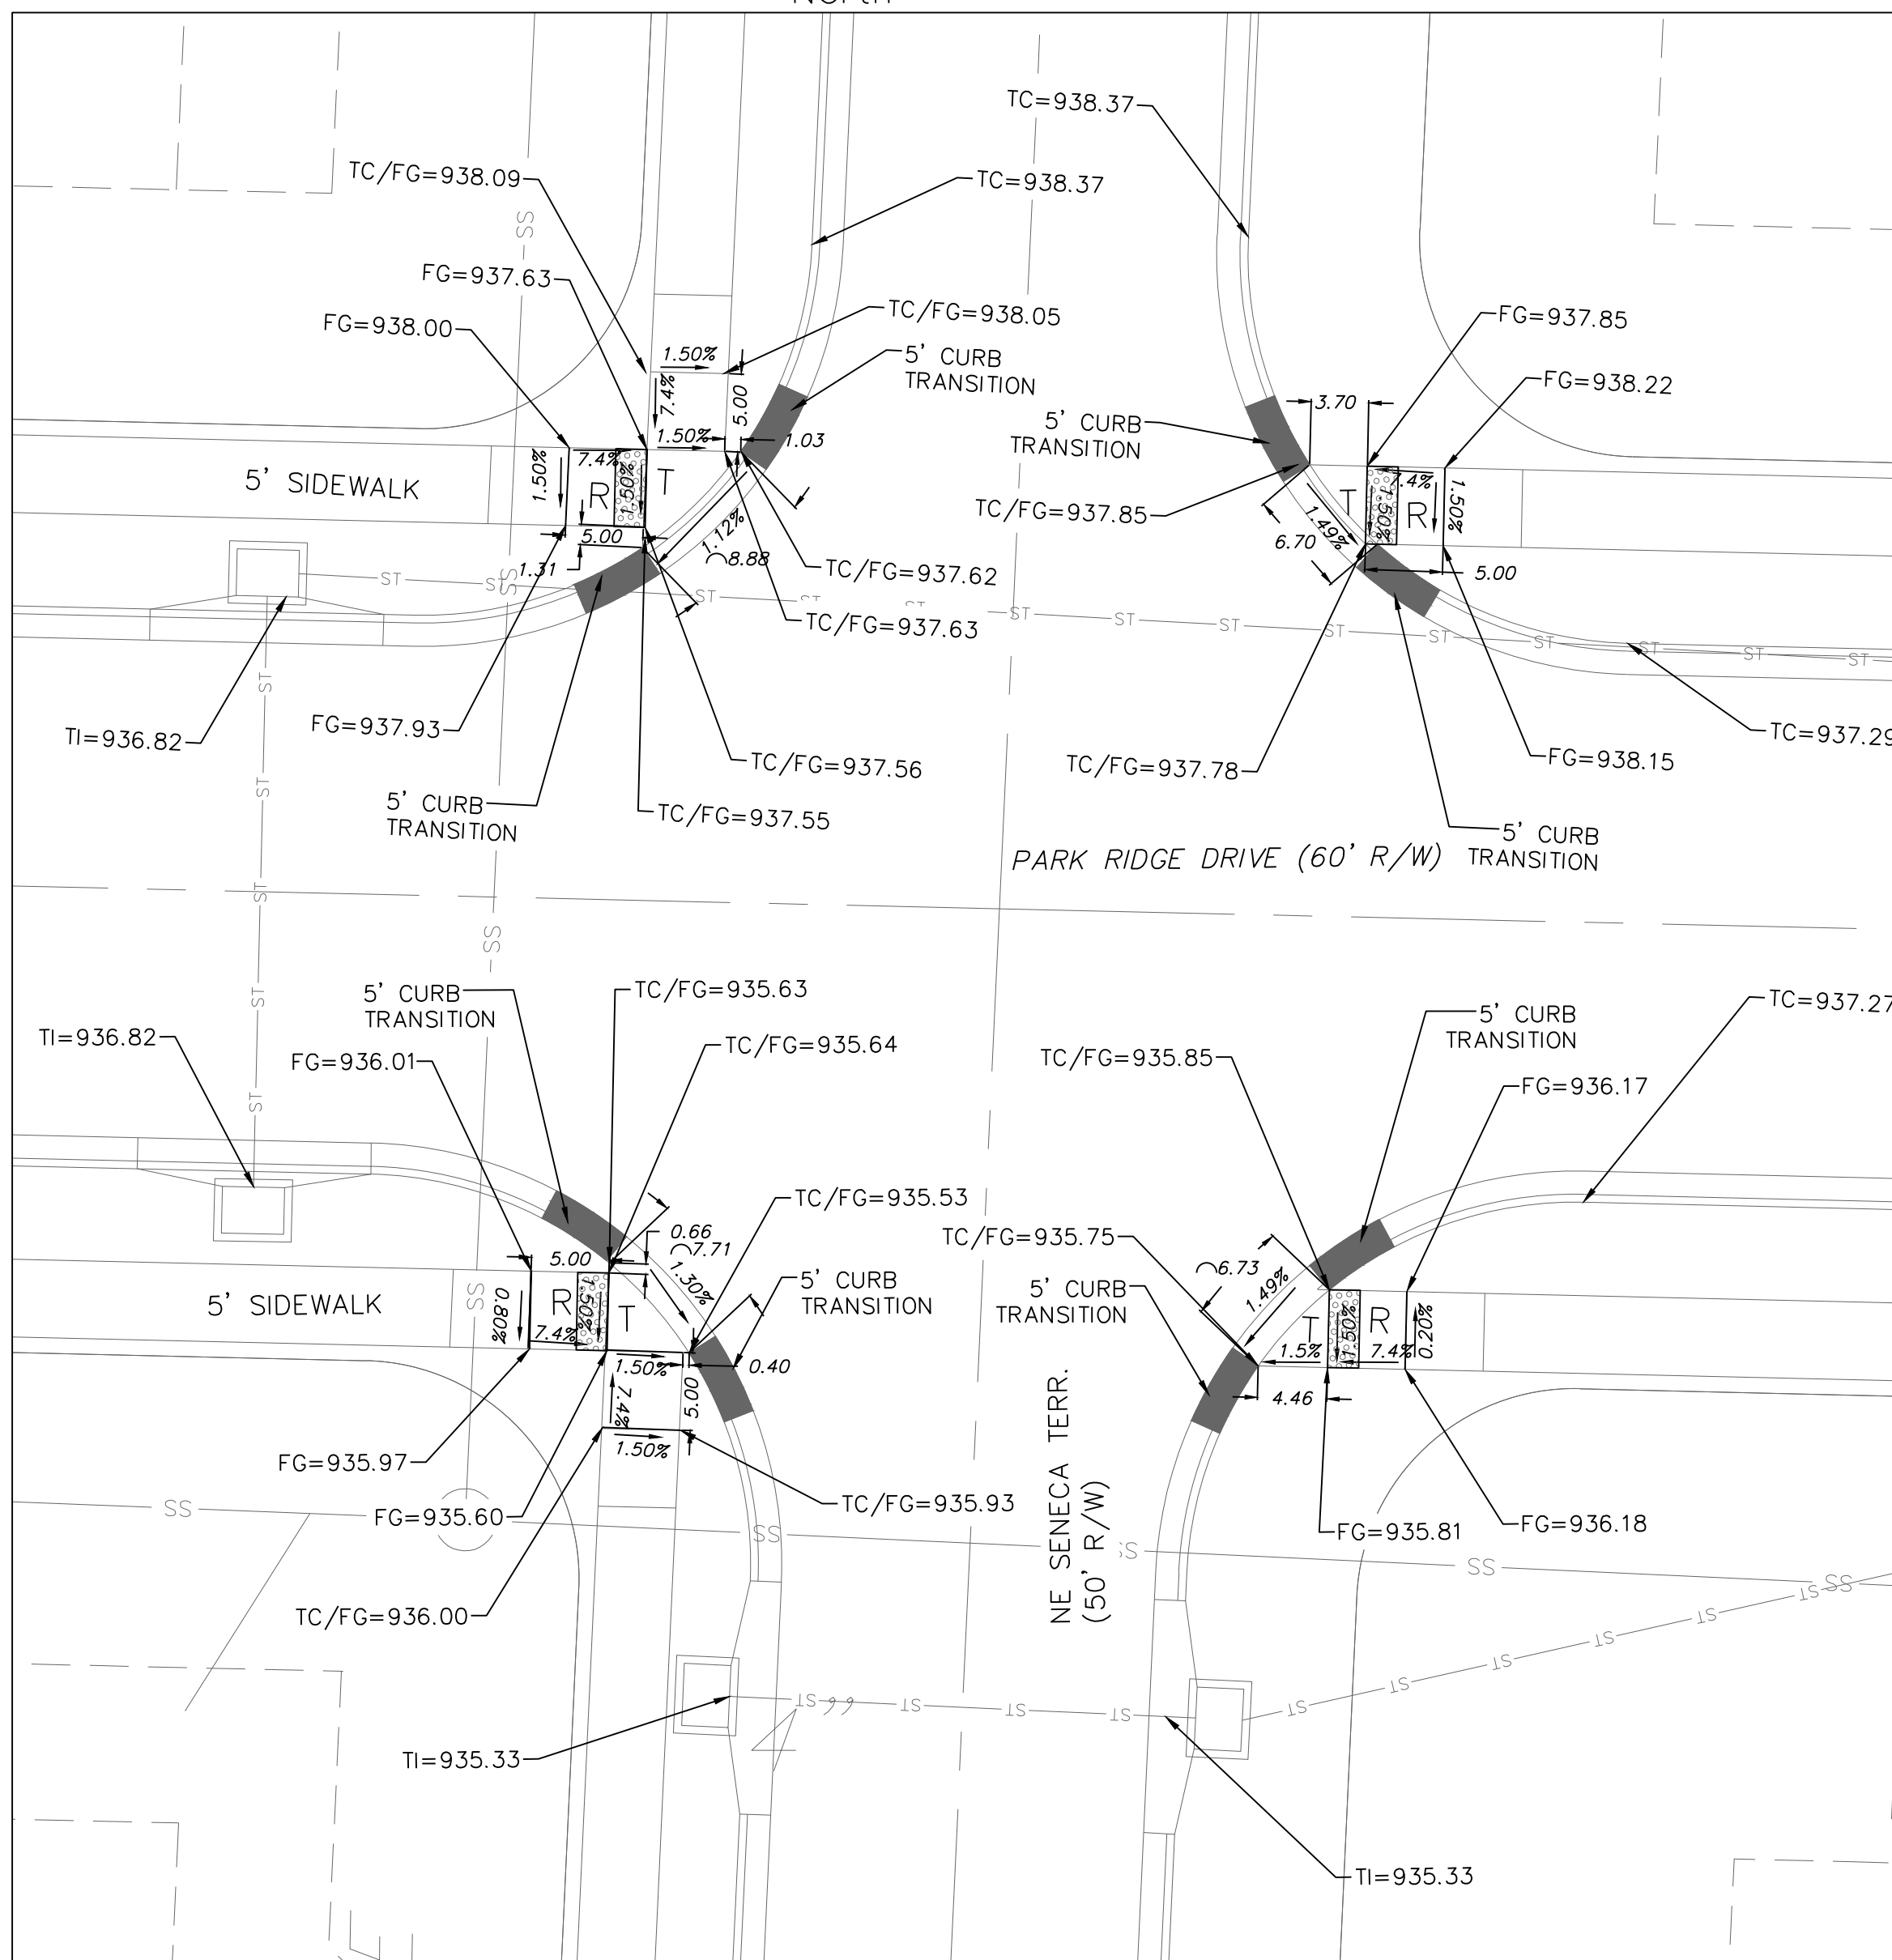


Section A-A

NOT TO SCALE

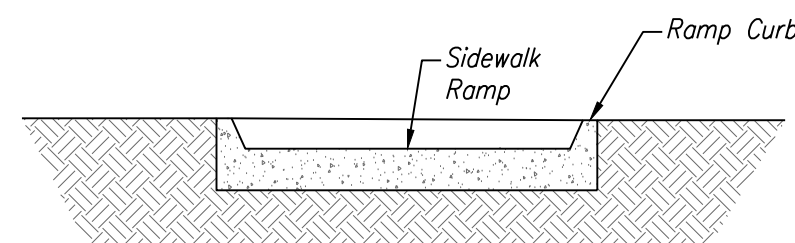



Section B-B

NOT TO SCALE

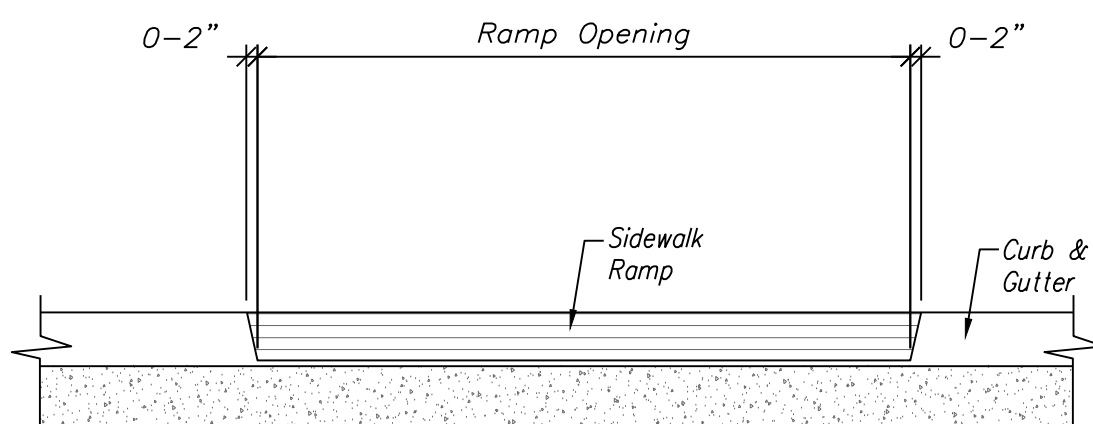

Section C-C

NOT TO SCALE

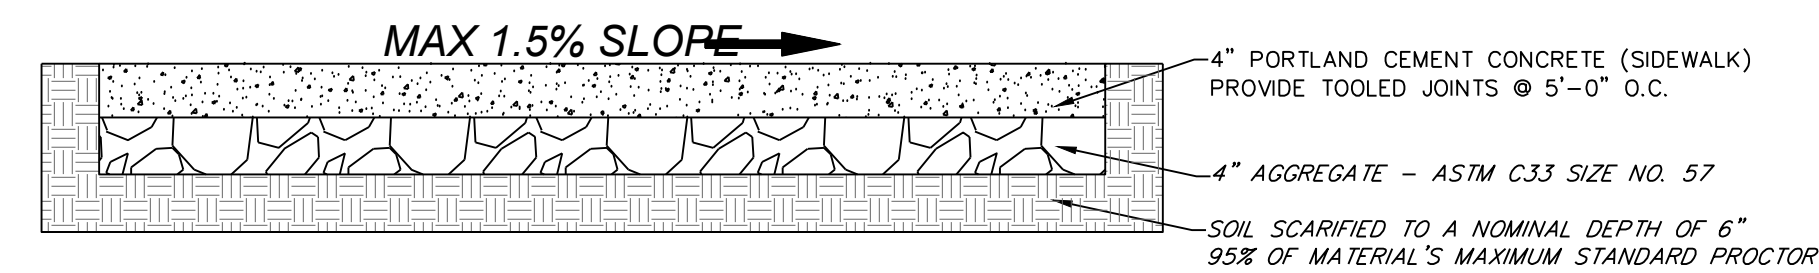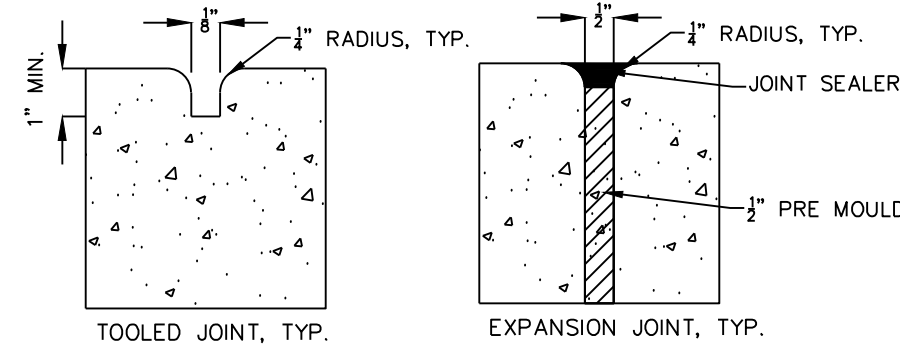

SIDWALK DETAIL

NOT TO SCALE



SIDWALK NOTES:

1. CONCRETE SHALL BE CLASS A CONCRETE AIR ENTRAINED AGGREGATE SPECIFICATIONS PROVIDE 3000LB AIR ENTRAINED CONCRETE (8% AIR PLUS OR MINUS 1%)
2. 2" PRE MOULDED EXPANSION JOINTS SHALL BE PLACED AT 30'-0" CENTERS OR WHEN ABUTTING EXISTING CONCRETE/BRICK. PROVIDE SELF LEVELING SEALANT ABOVE JOINT
3. 1/2" x 1" CONTRACTION JOINTS SHALL BE PLACED AS SHOWN ON THE DRAWINGS OR AT DISTANCE NOT EXCEEDING THE WIDTH OF THE SIDEWALK IF NOT SHOWN, SAW CUT ALL JOINTS AND PROVIDE A SMOOTH FINISH.
4. KEY ALL CONSTRUCTION JOINTS.




INTERSECTION / ADA RAMP ELEVATIONS

SCALE: 1" = 20'

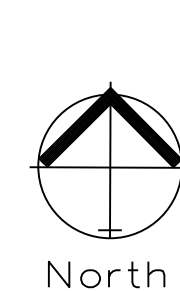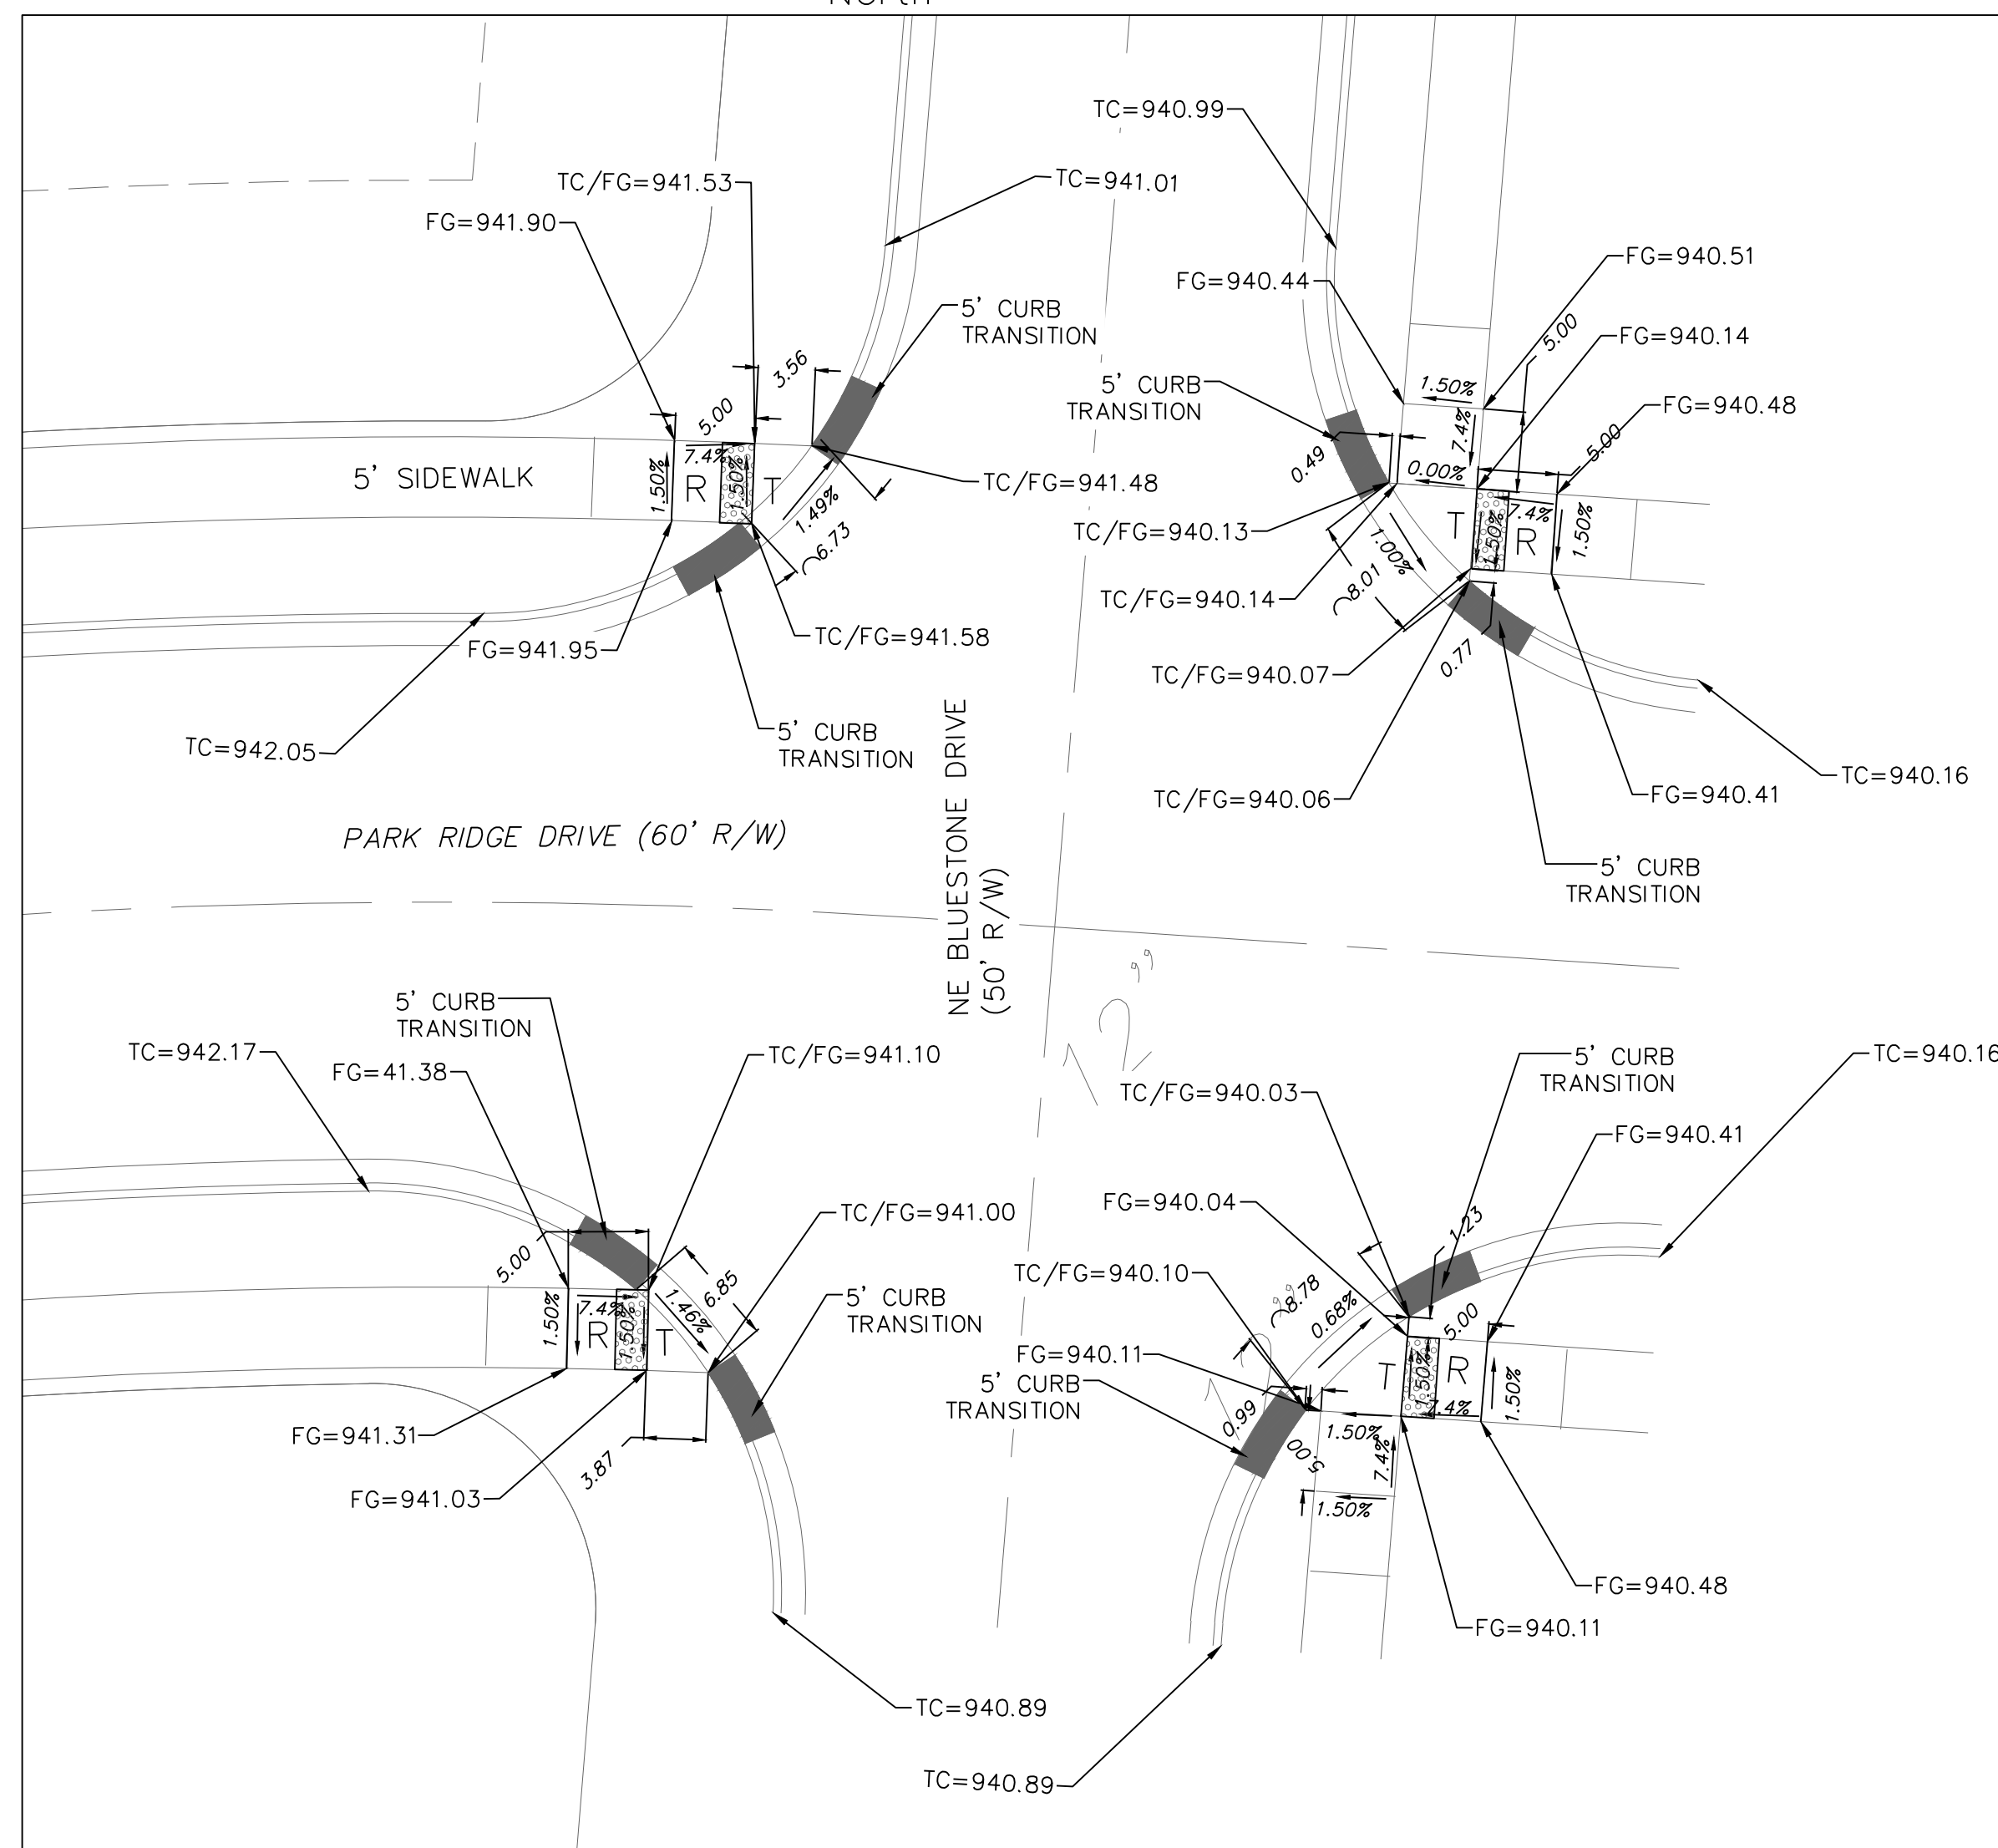

INTERSECTION / ADA RAMP ELEVATIONS

SCALE: 1" = 10'

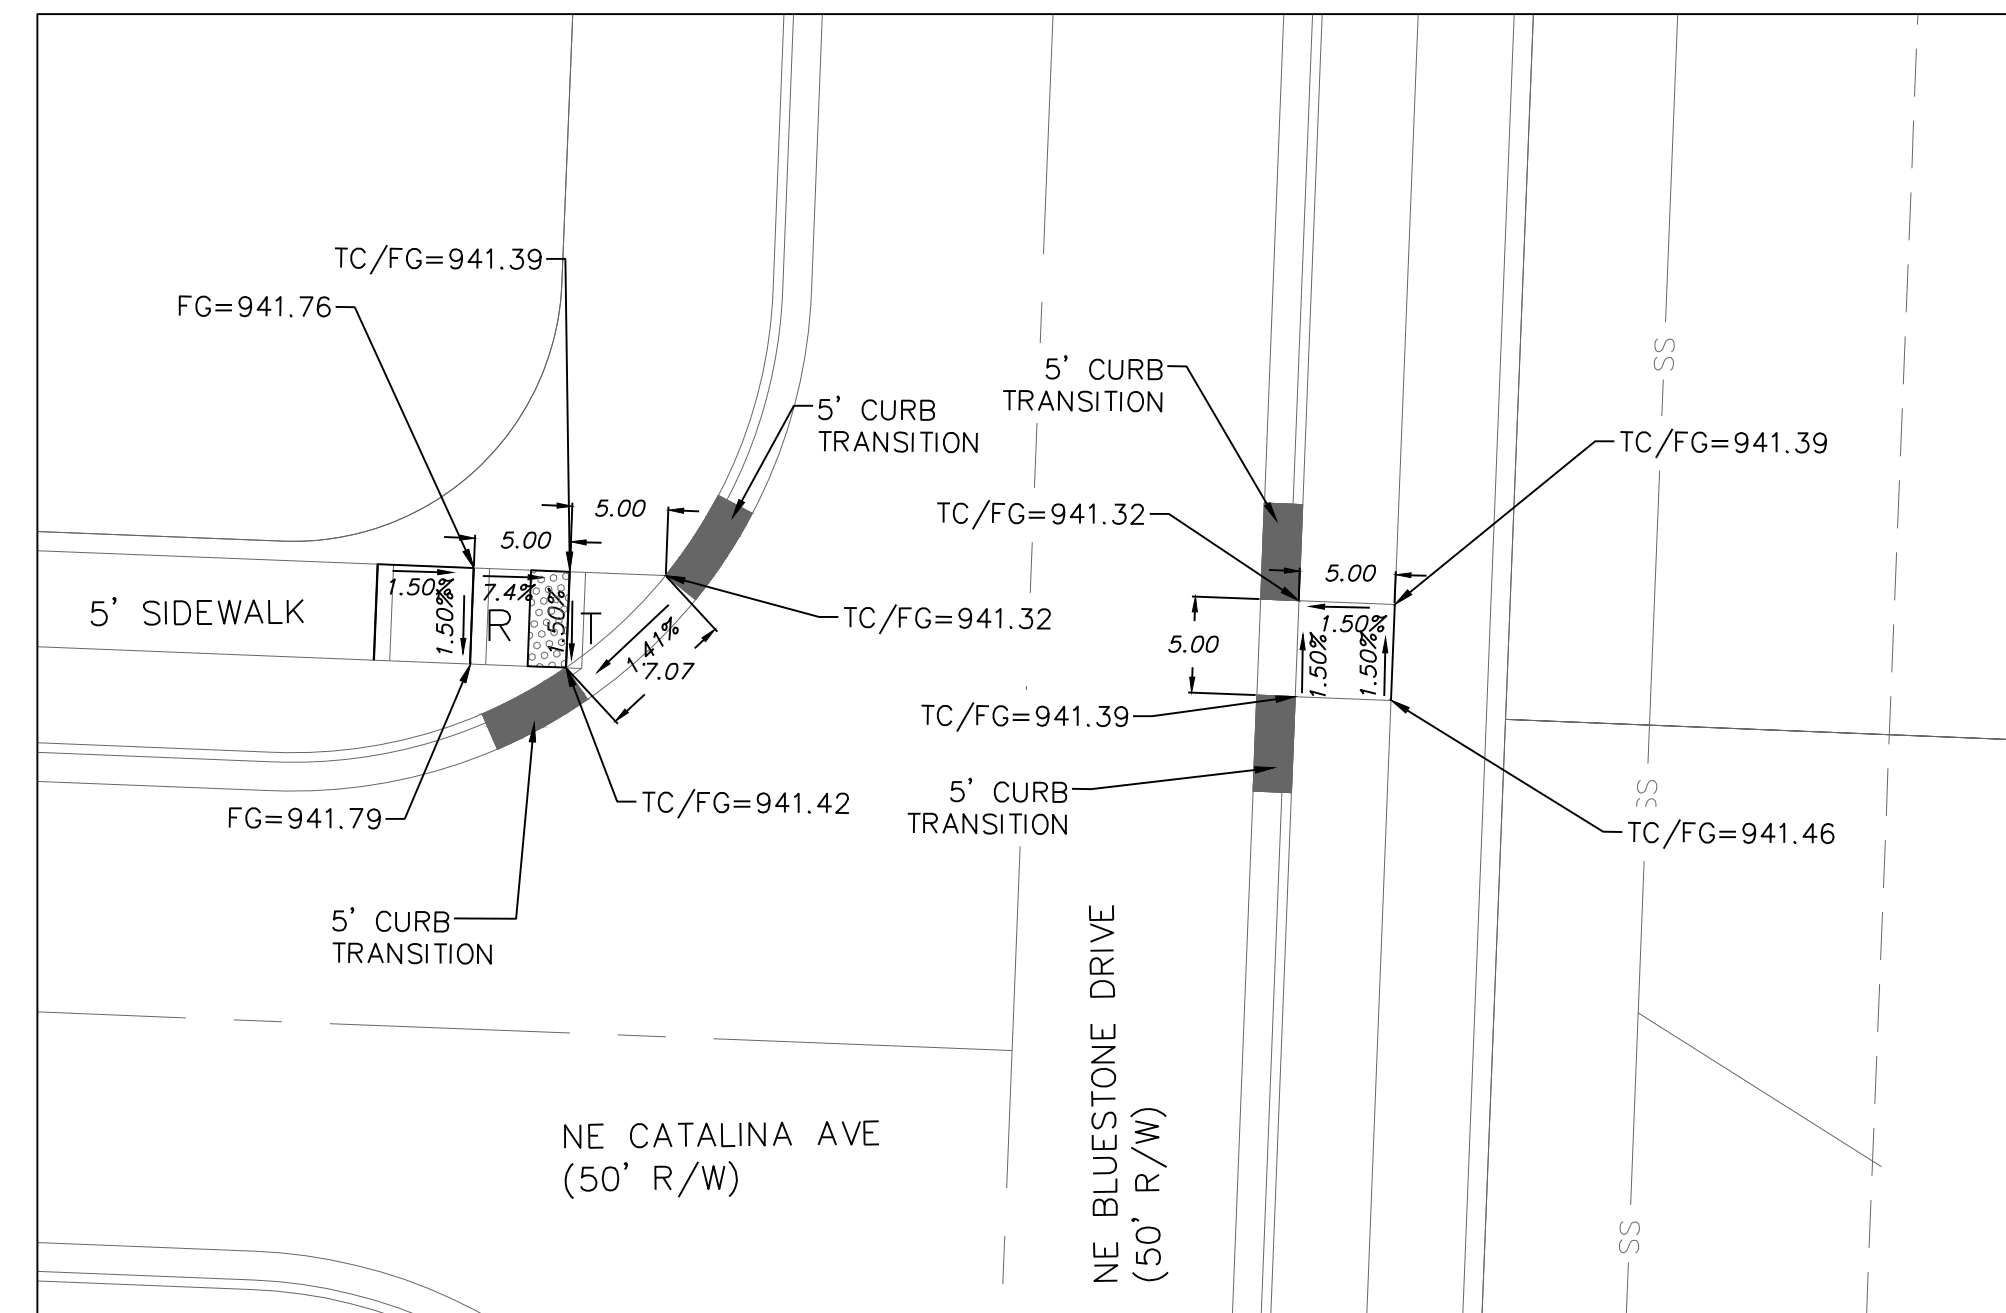

Professional Registration
Missouri
Engineering 2005002188-D
Surveying 200500319-D
Kansas
Engineering E-1895
Surveying LS-219
Oklahoma
Engineering 6254
Nebraska
Engineering CA2821

Park Ridge - 6th Plat
Lee's Summit, Jackson County, Missouri

Project: RIDGE
6TH
Issue Date:
November 17, 2017

Intersection Details & ADA Ramp Plan
Construction Plans for:
Park Ridge - 6th Plat
Lee's Summit, Jackson County, Missouri

Matthew J. Schlicht
MO PE 2006019708
KS PE 19071
OK PE 25526

REVISIONS