


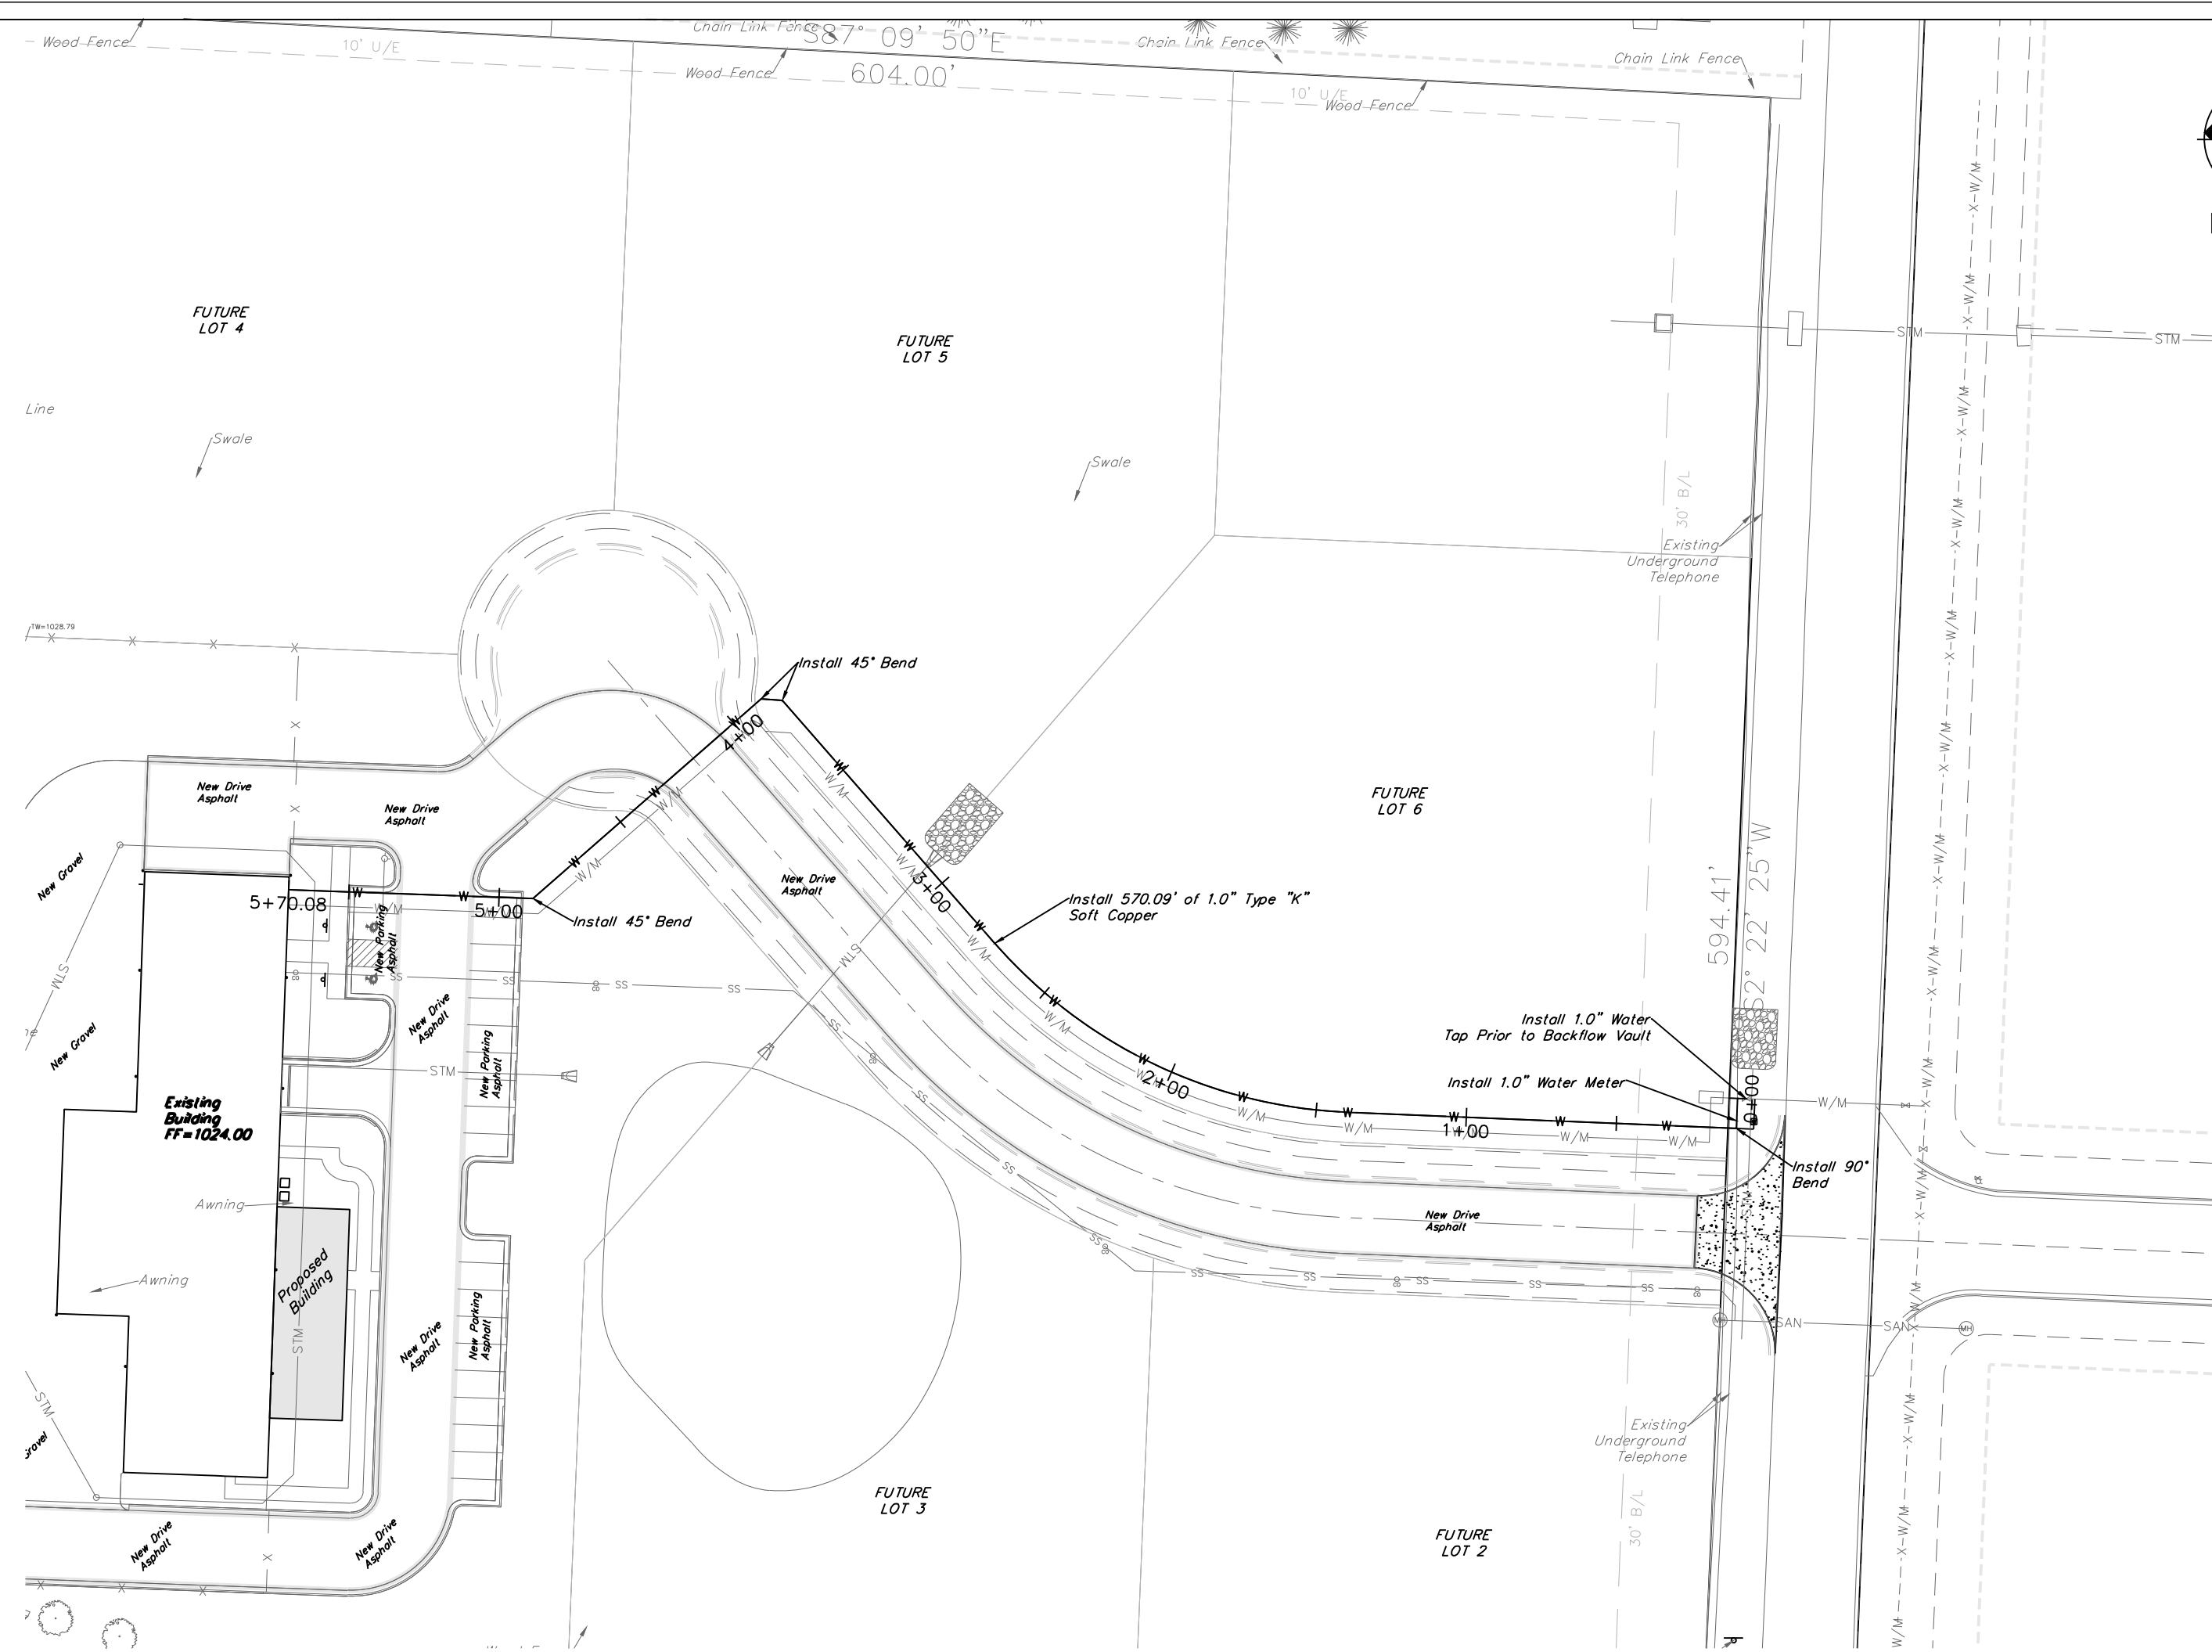


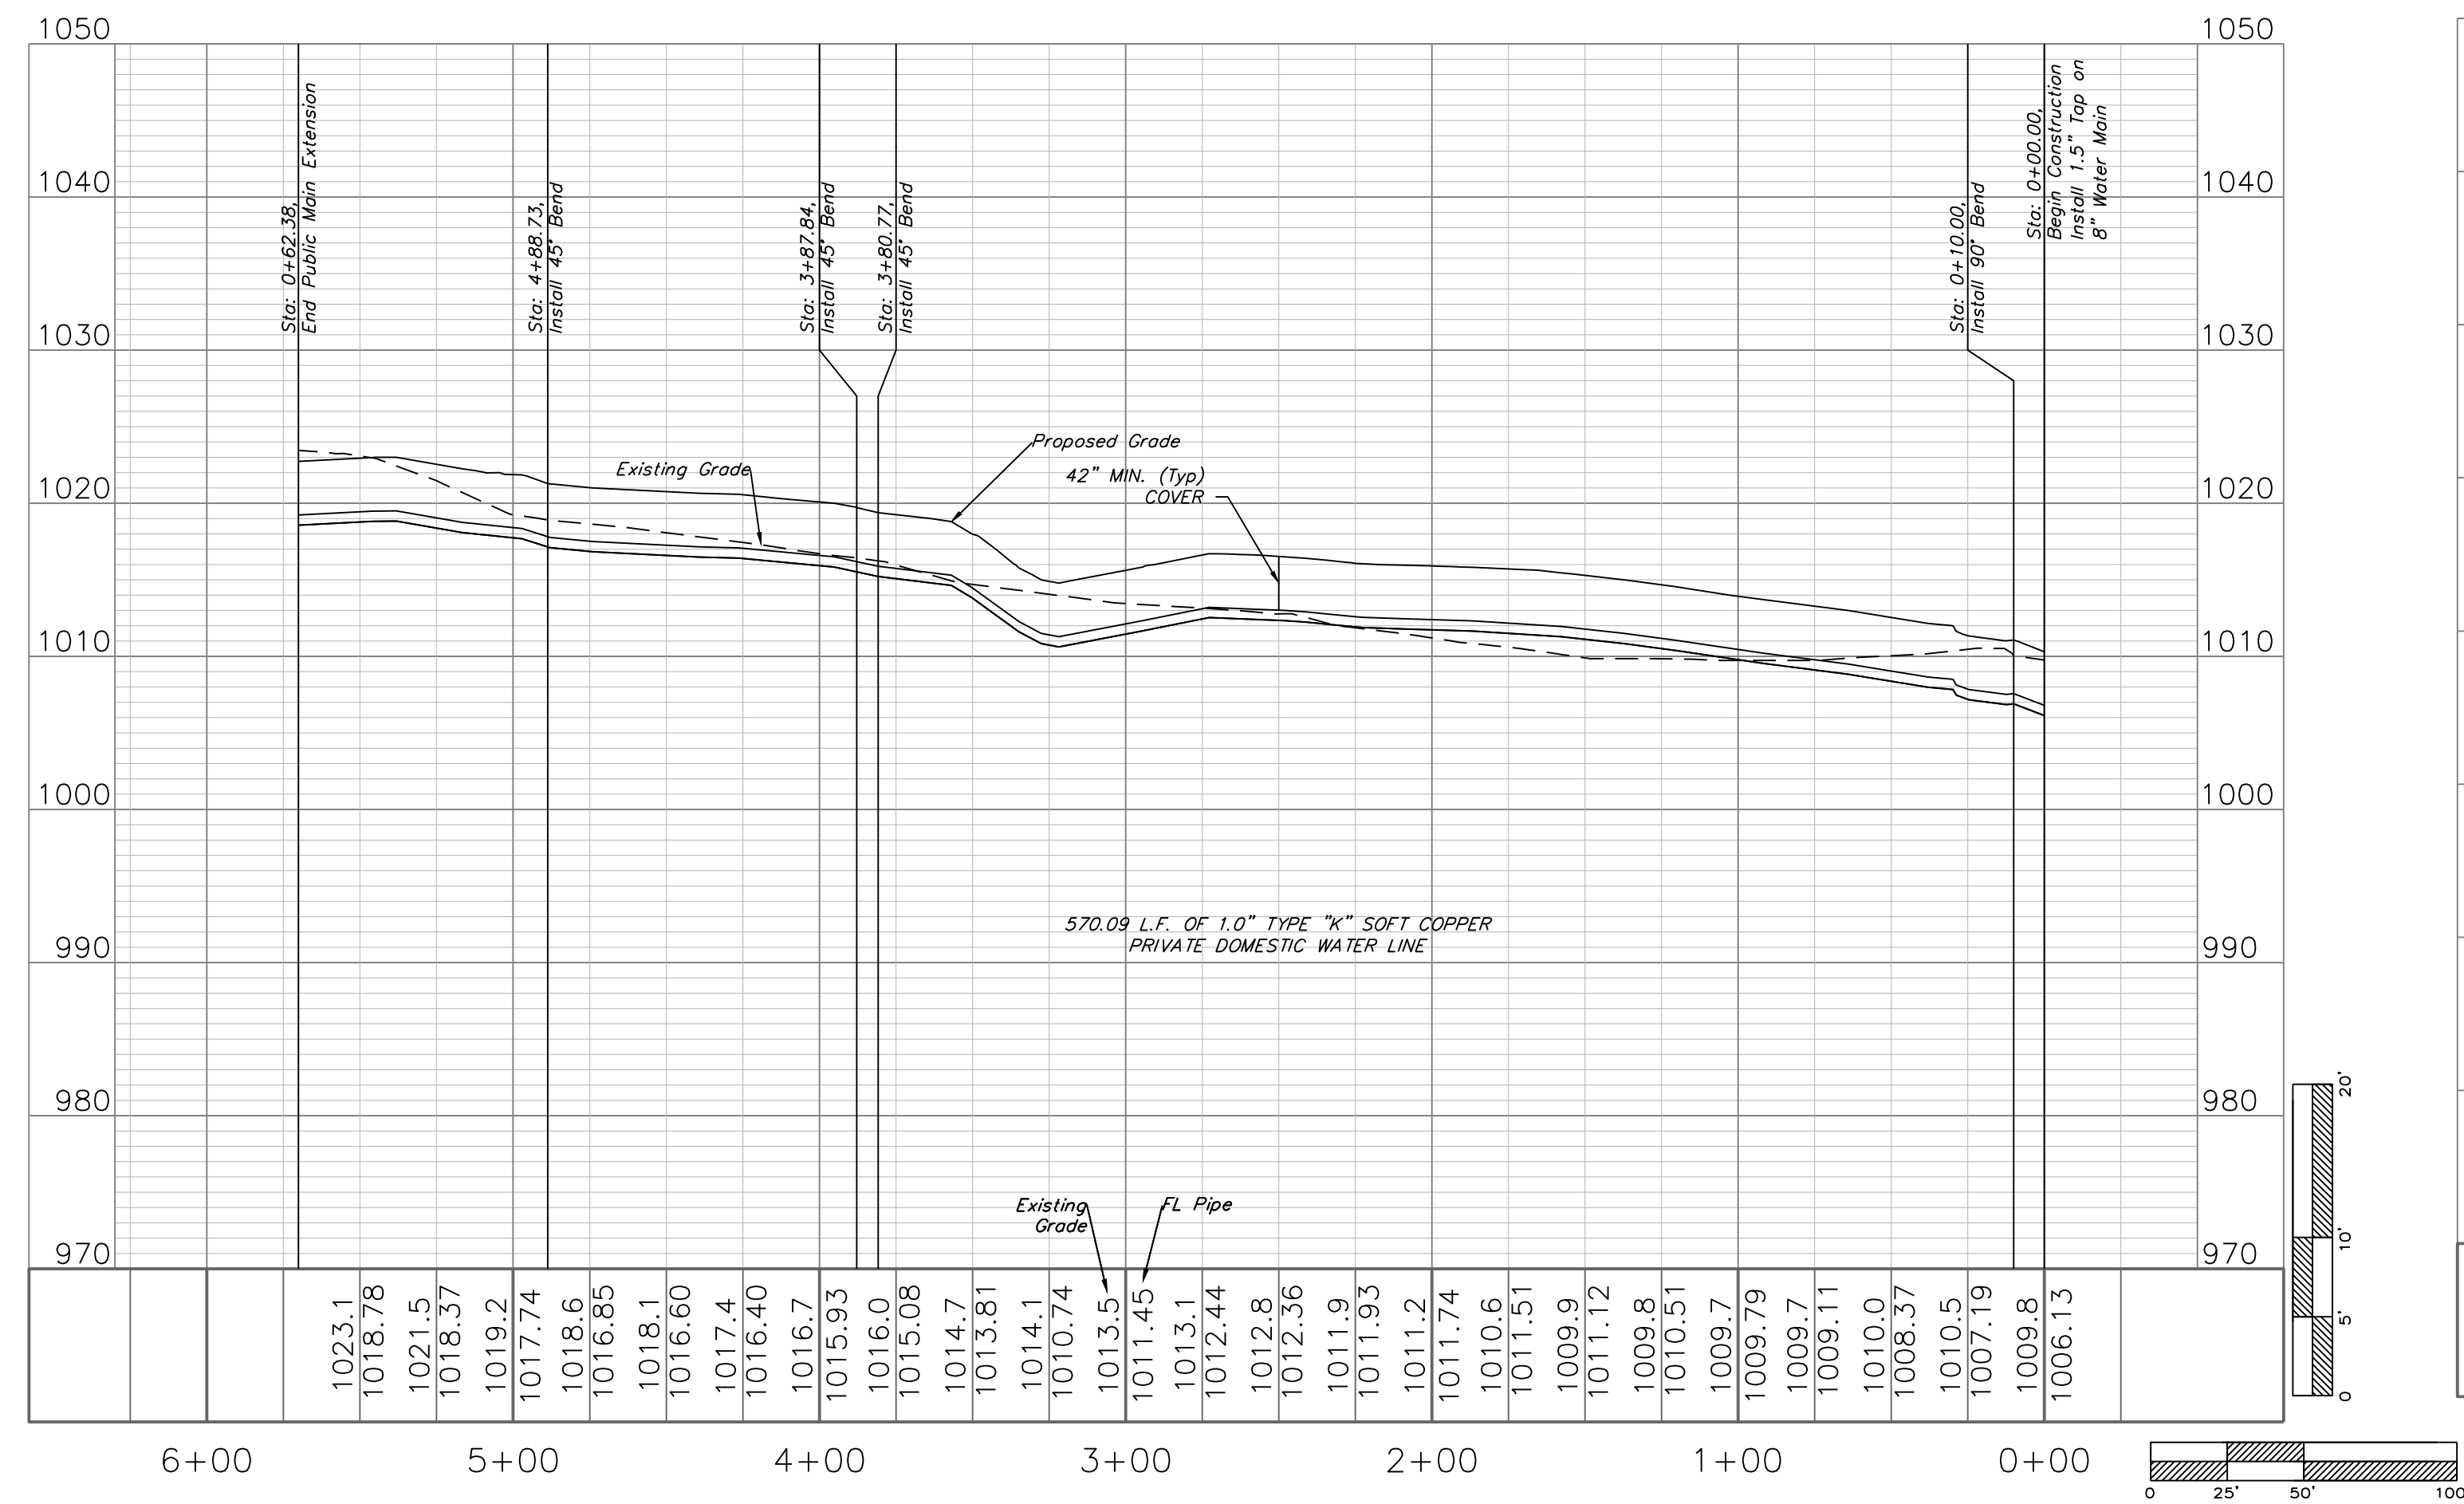

PRIVATE DOMESTIC LINE 1

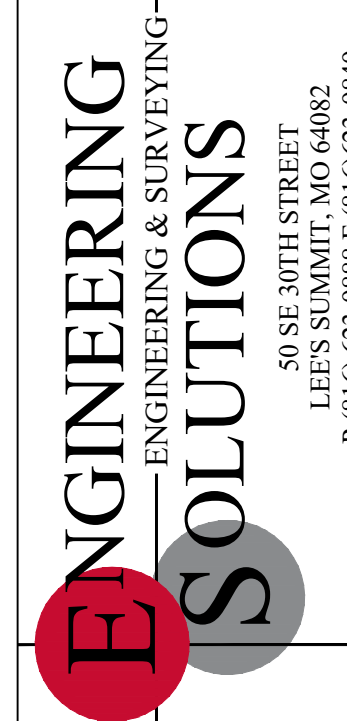

PRIVATE FIRE LINE 1

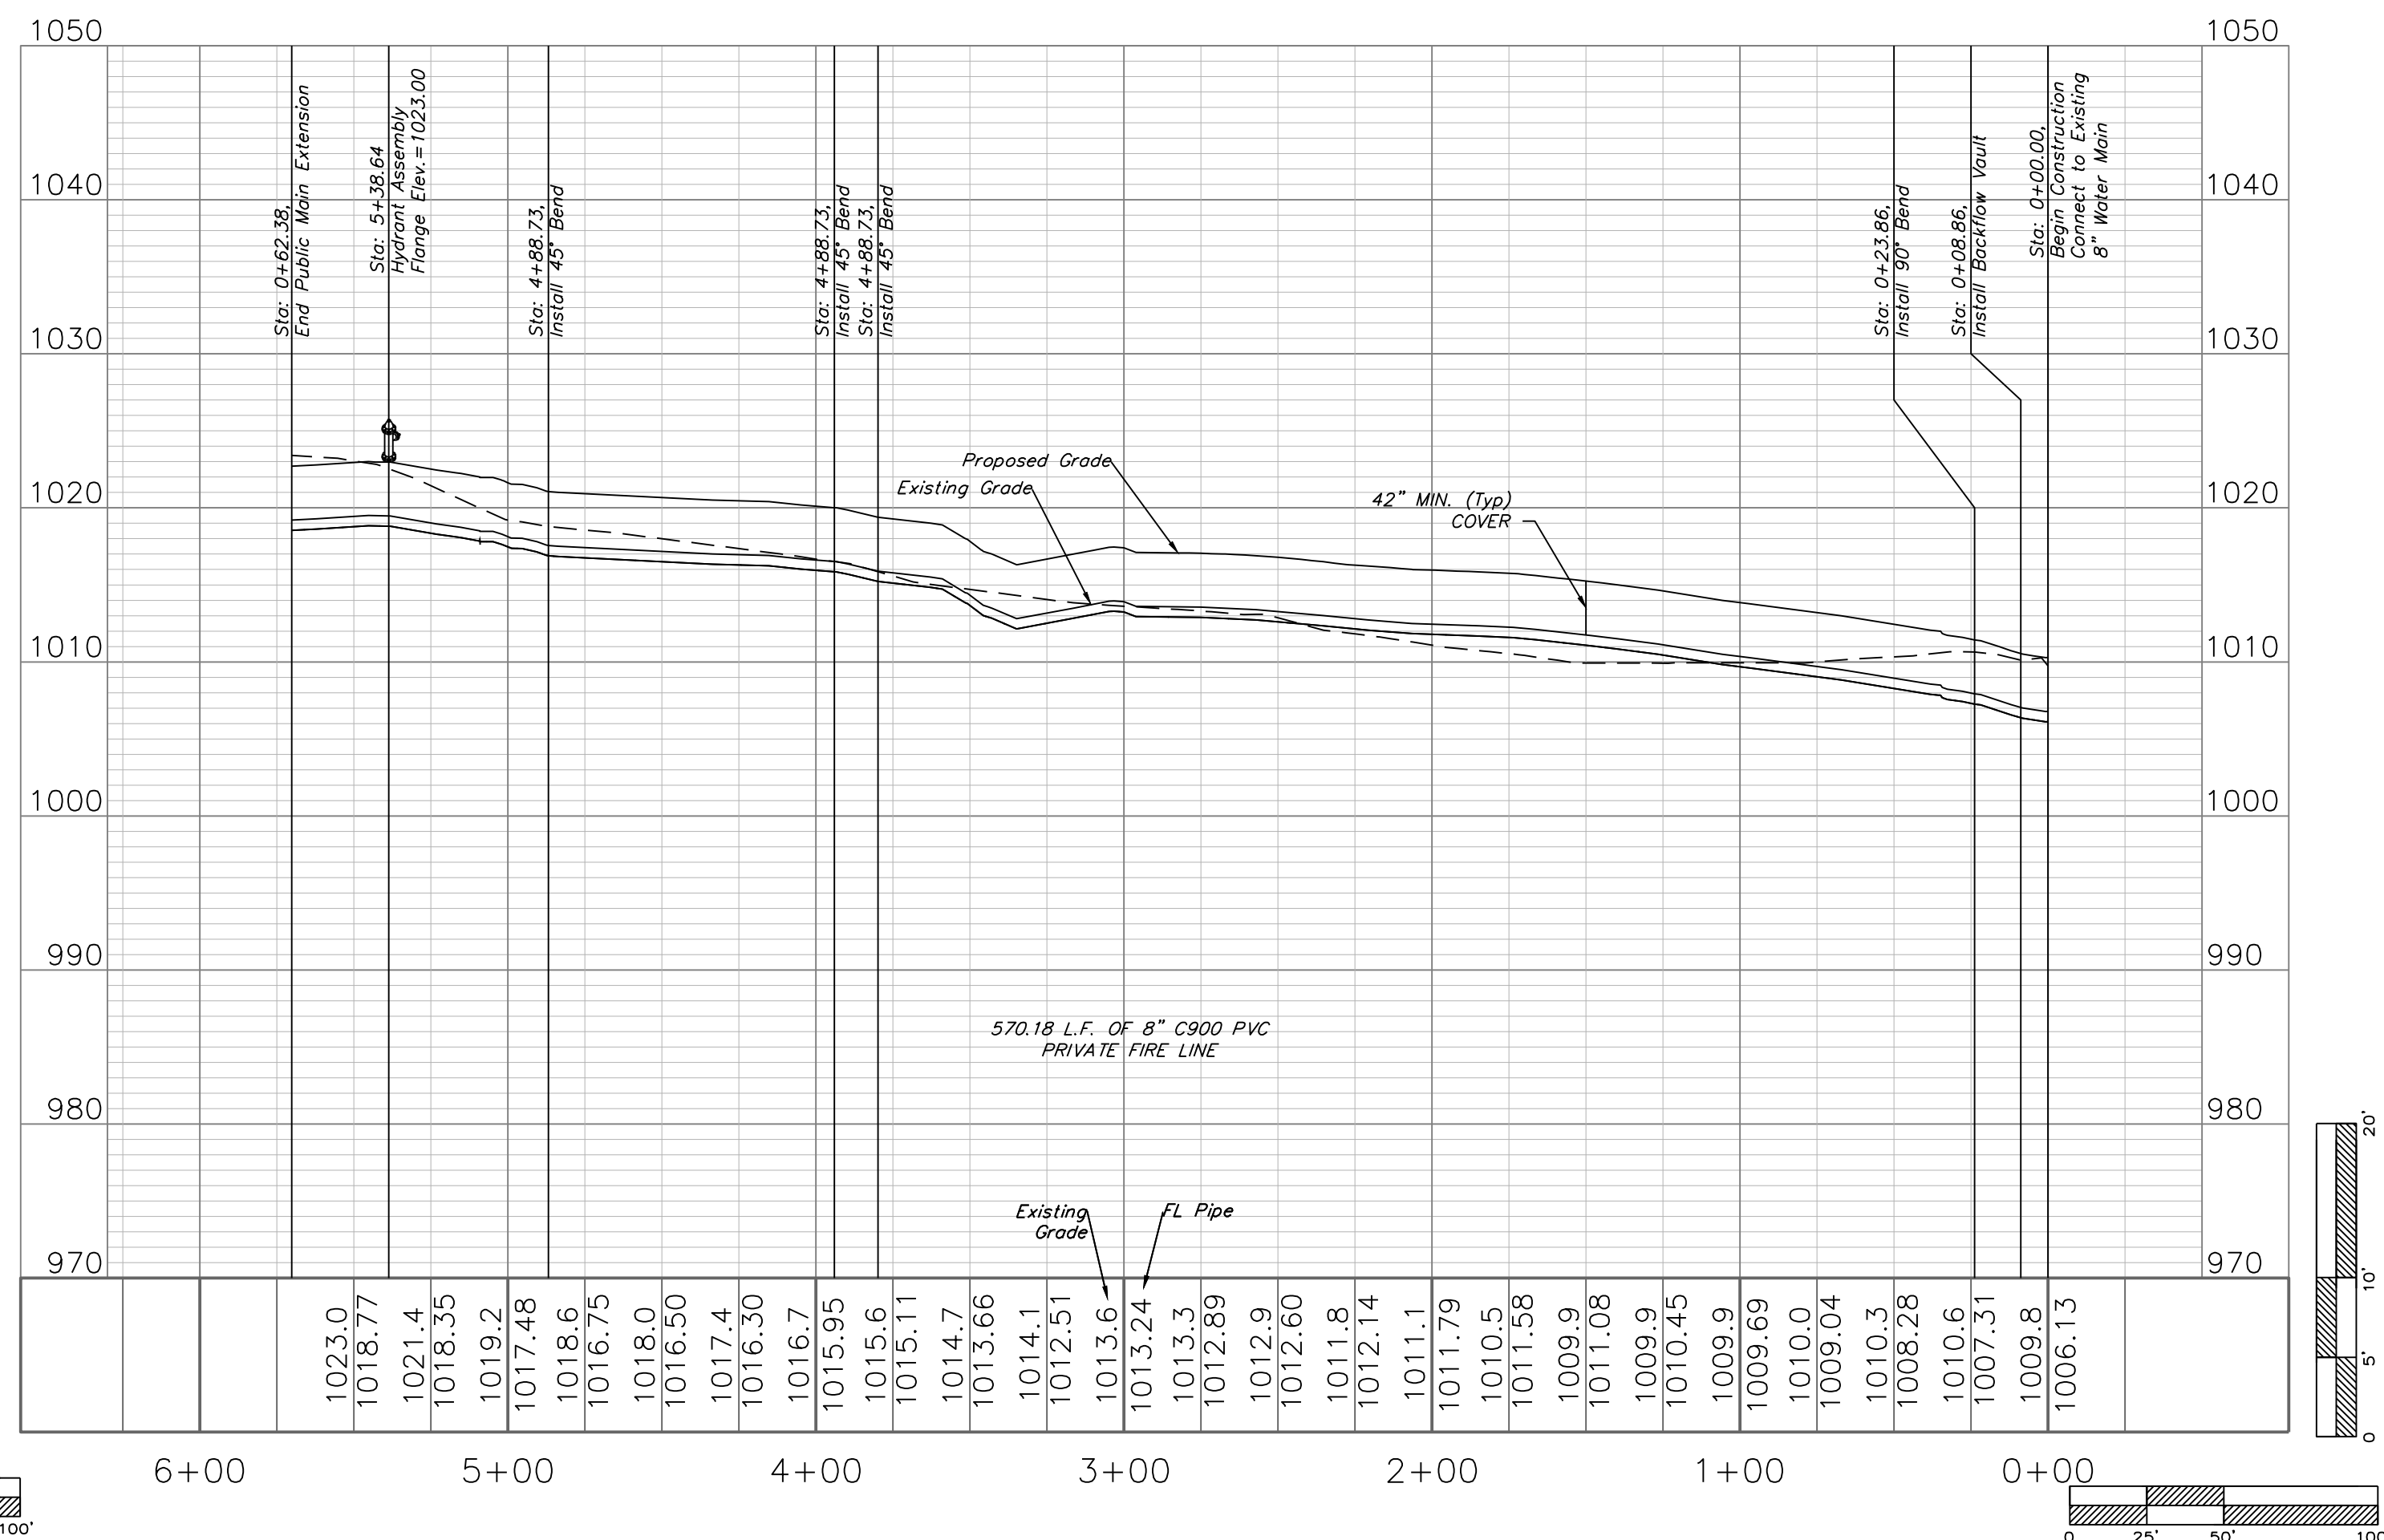

Professional Registration
Missouri
Engineering 2005002186-D
Surveying 2005008319-D
Kansas
Engineering E-1695
Surveying LS-218
Oklahoma
Engineering 6254
Nebraska
Engineering CA2821

Project:
1600 SE HAMBLEEN
RD, LEE'S
SUMMIT, MISSOURI
August 4, 2017

WATER PLAN & PROFILE
Tailormade Landing
1600 Hamblen Road
Lee's Summit, Jackson County, Missouri

Matthew J. Schlicht
MO PE 2006019708
KS PE 19071
OK PE 25226
NE PE E-14335

REVISIONS	
REV. 12-14-17	