
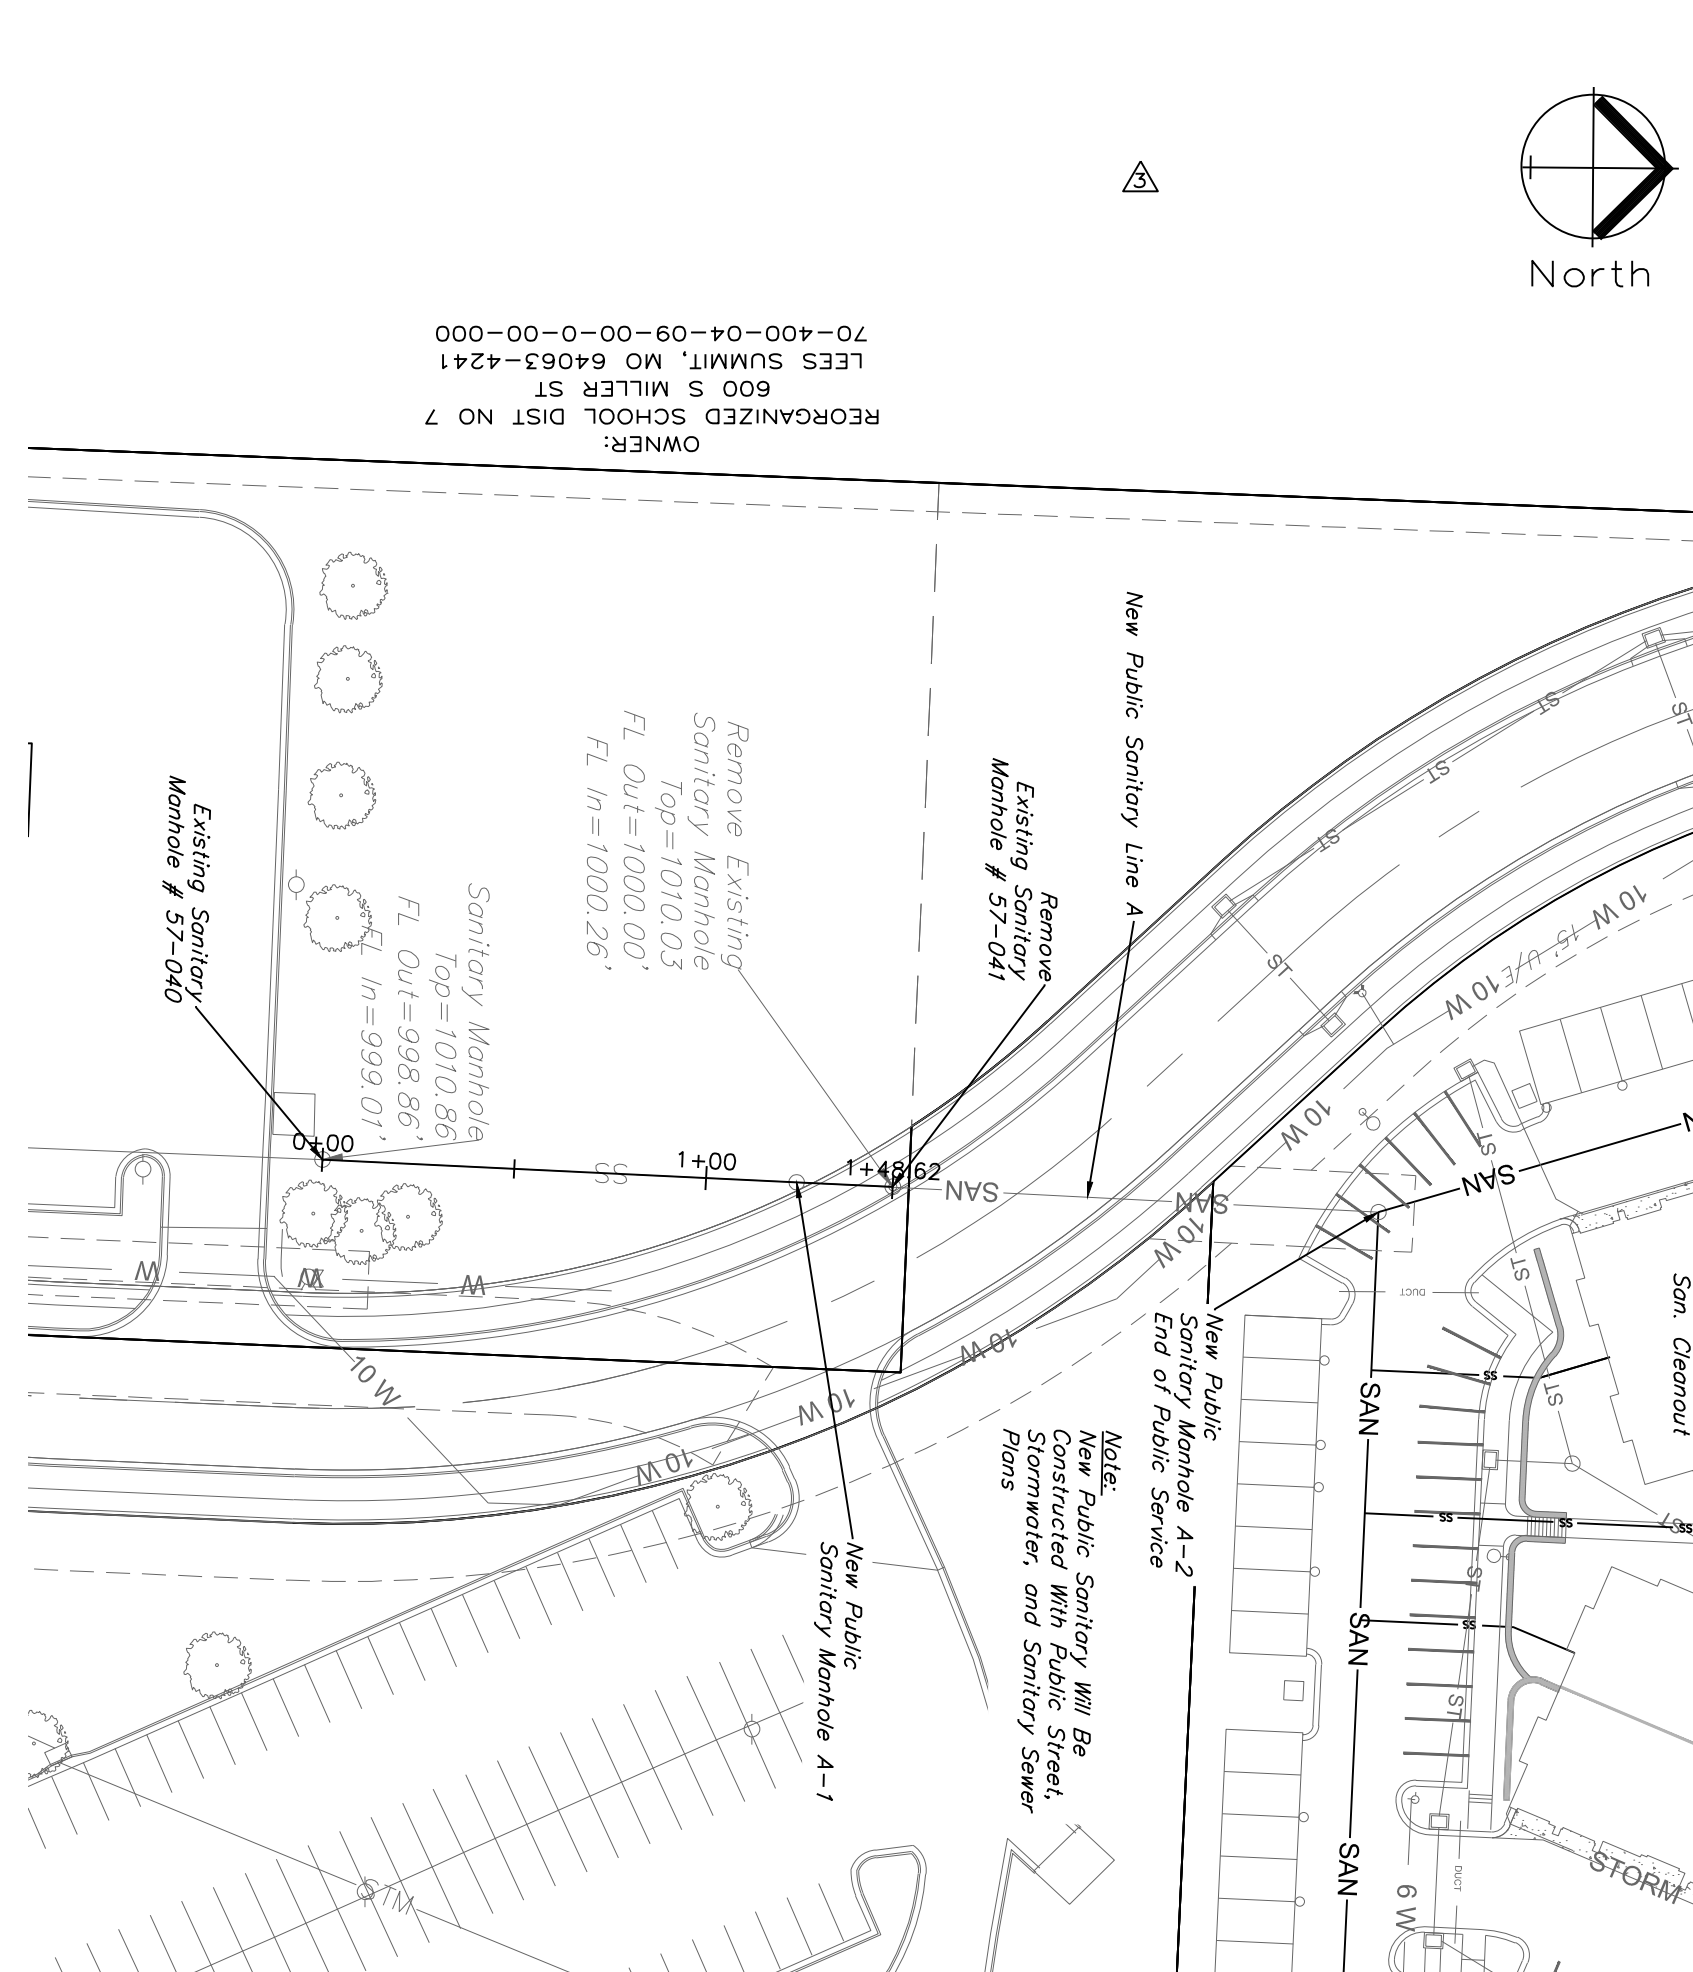
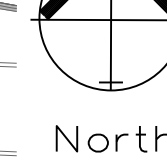
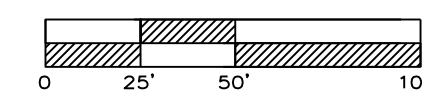


SANITARY SEWER PLAN & PROFILE

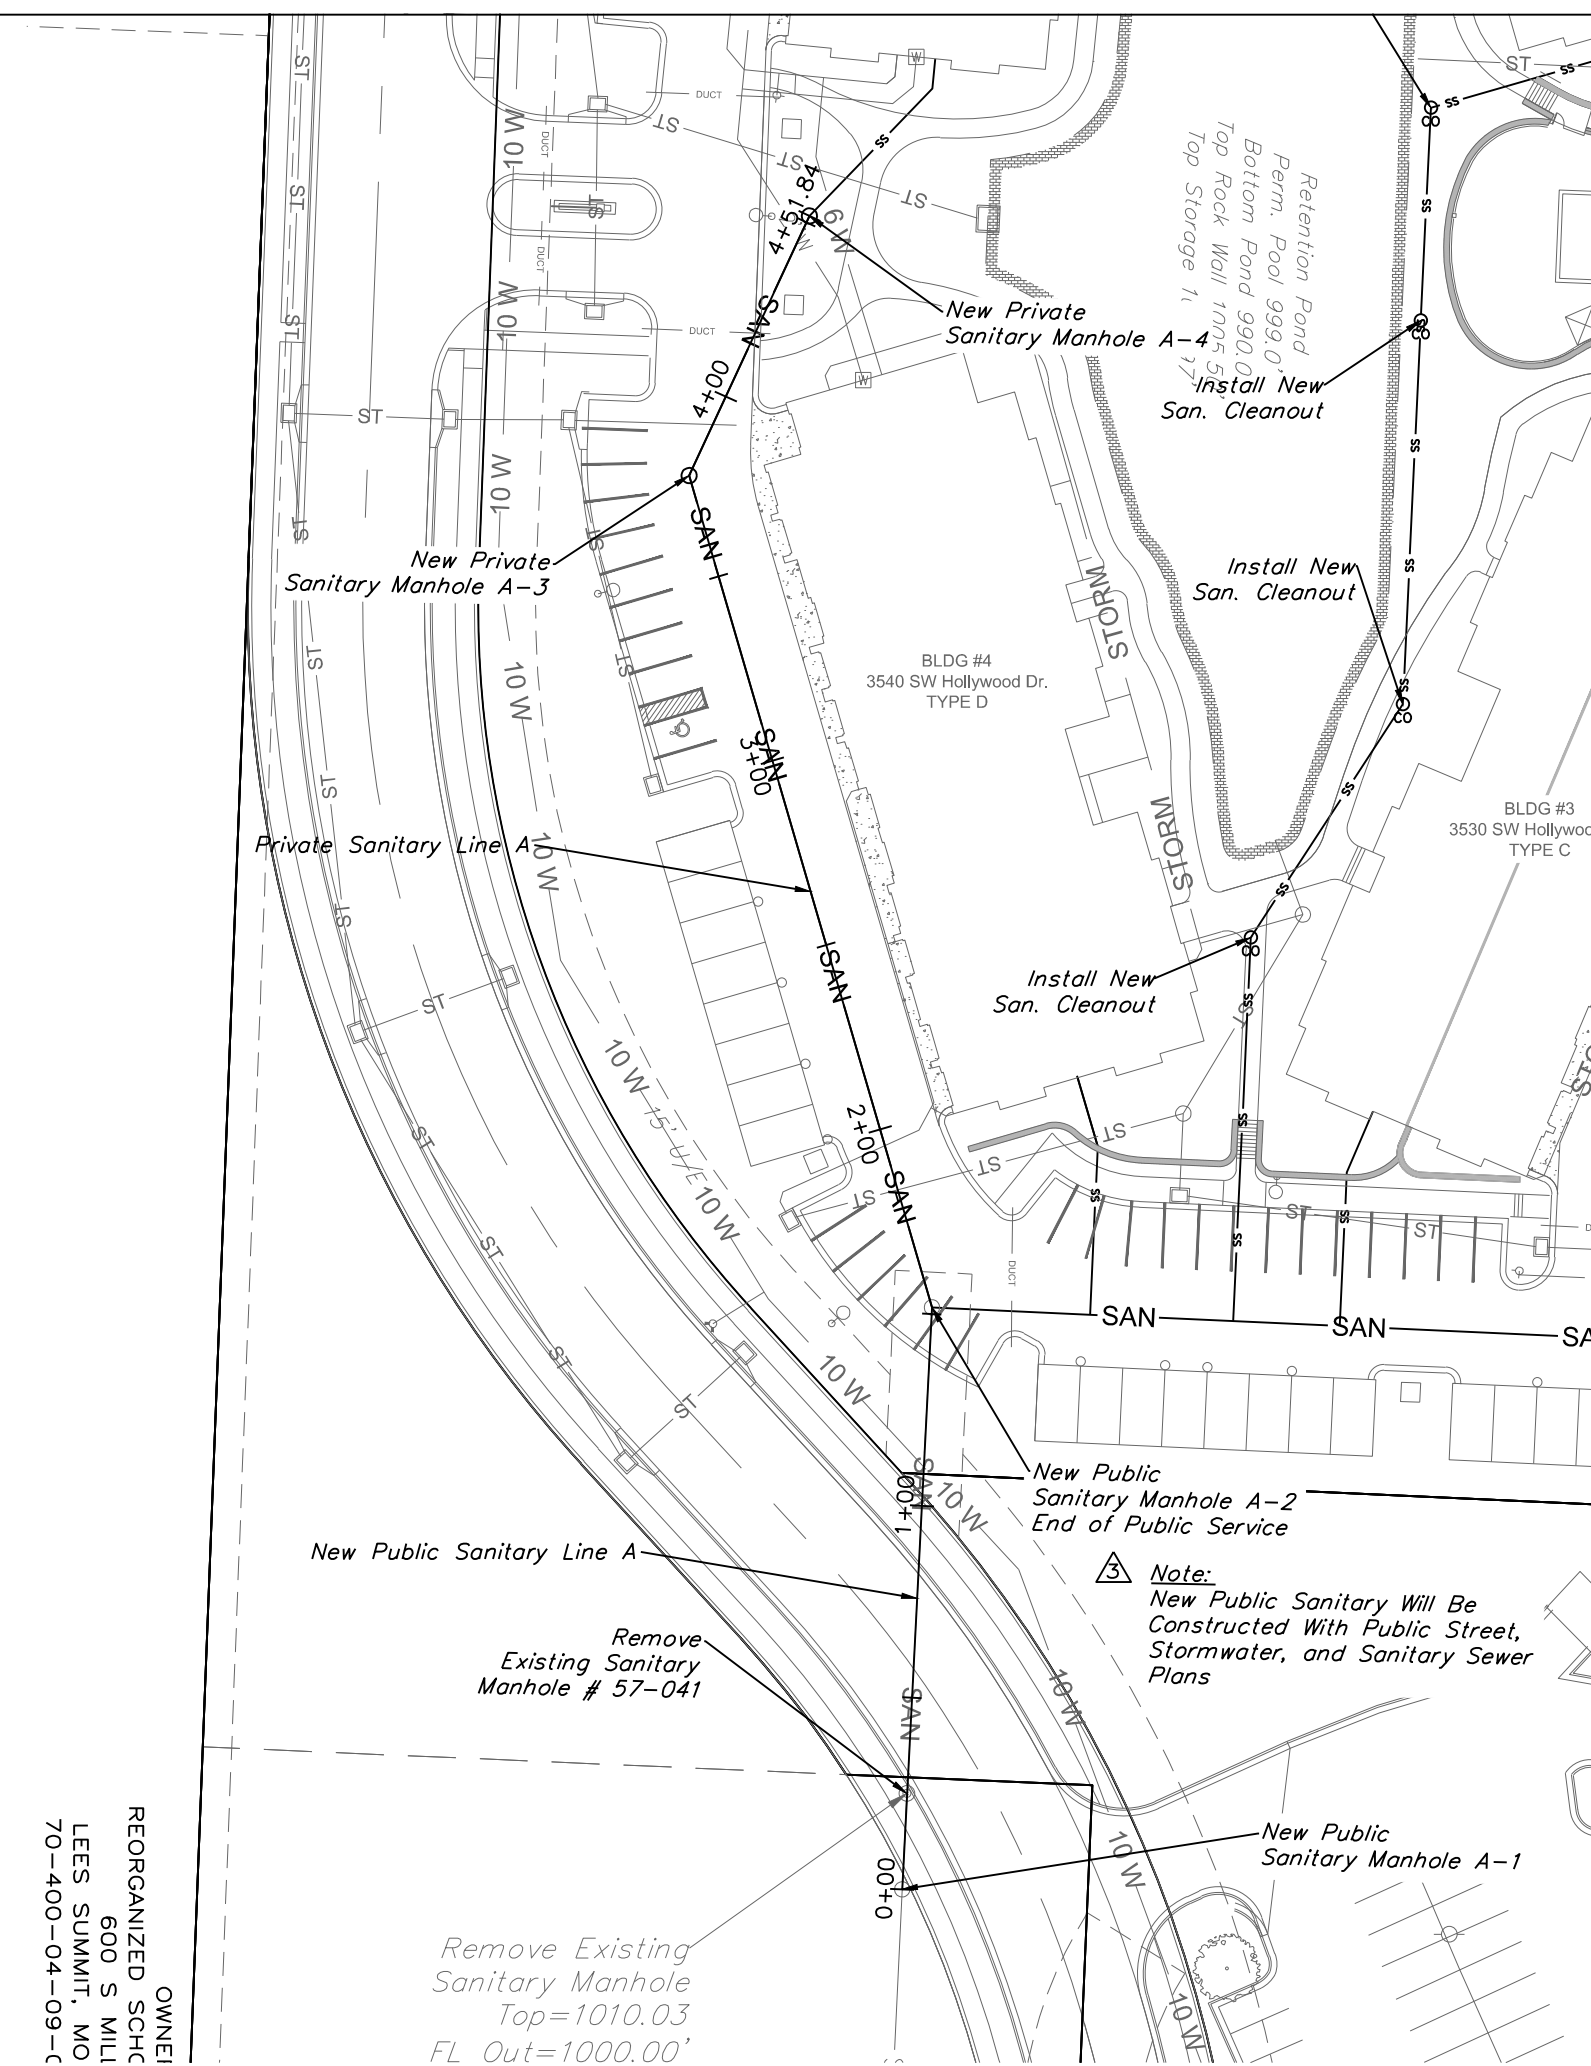

SANITARY SEWER PLAN & PROFILE






-  **REV 3-21-17**
- Planning Review
1. Relocated the monument signs to be outside the easements.
 8. Updated the building addresses as requested.
- Engineering Review
2. Labeled the sanitary and water lines as private as requested.
 14. Removed the cover sheets for the private water and sanitary.
 16. Reconciled the manholes to the correct heights.
 19. Provided the requested cleanouts for the sanitary stubs.

- REV. 3-24-17
1. Removed ramp.
 2. Added Stair.

-  **REV. 5-3-17**
- Engineering Review
23. Provided the Off-Site Sanitary Extension with this submittal.
24. Provided a separate Plan and Profile for the Existing Sanitary Sewer.
25. Reconciled the labels for the Public and Private Sanitary Lines.
26. Added the Missing Flowline In.
30. Enlarged text size and provided legend.

LEGEND

 CLEANOUT SYMBOL

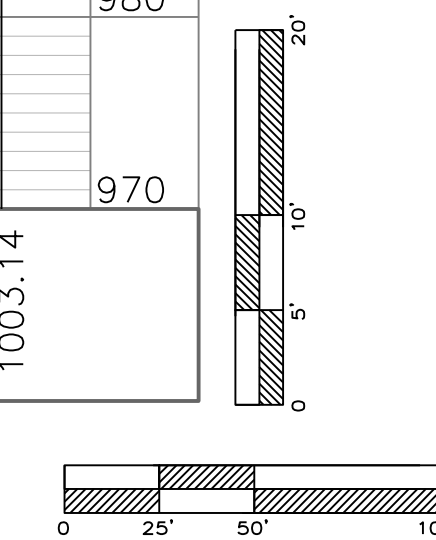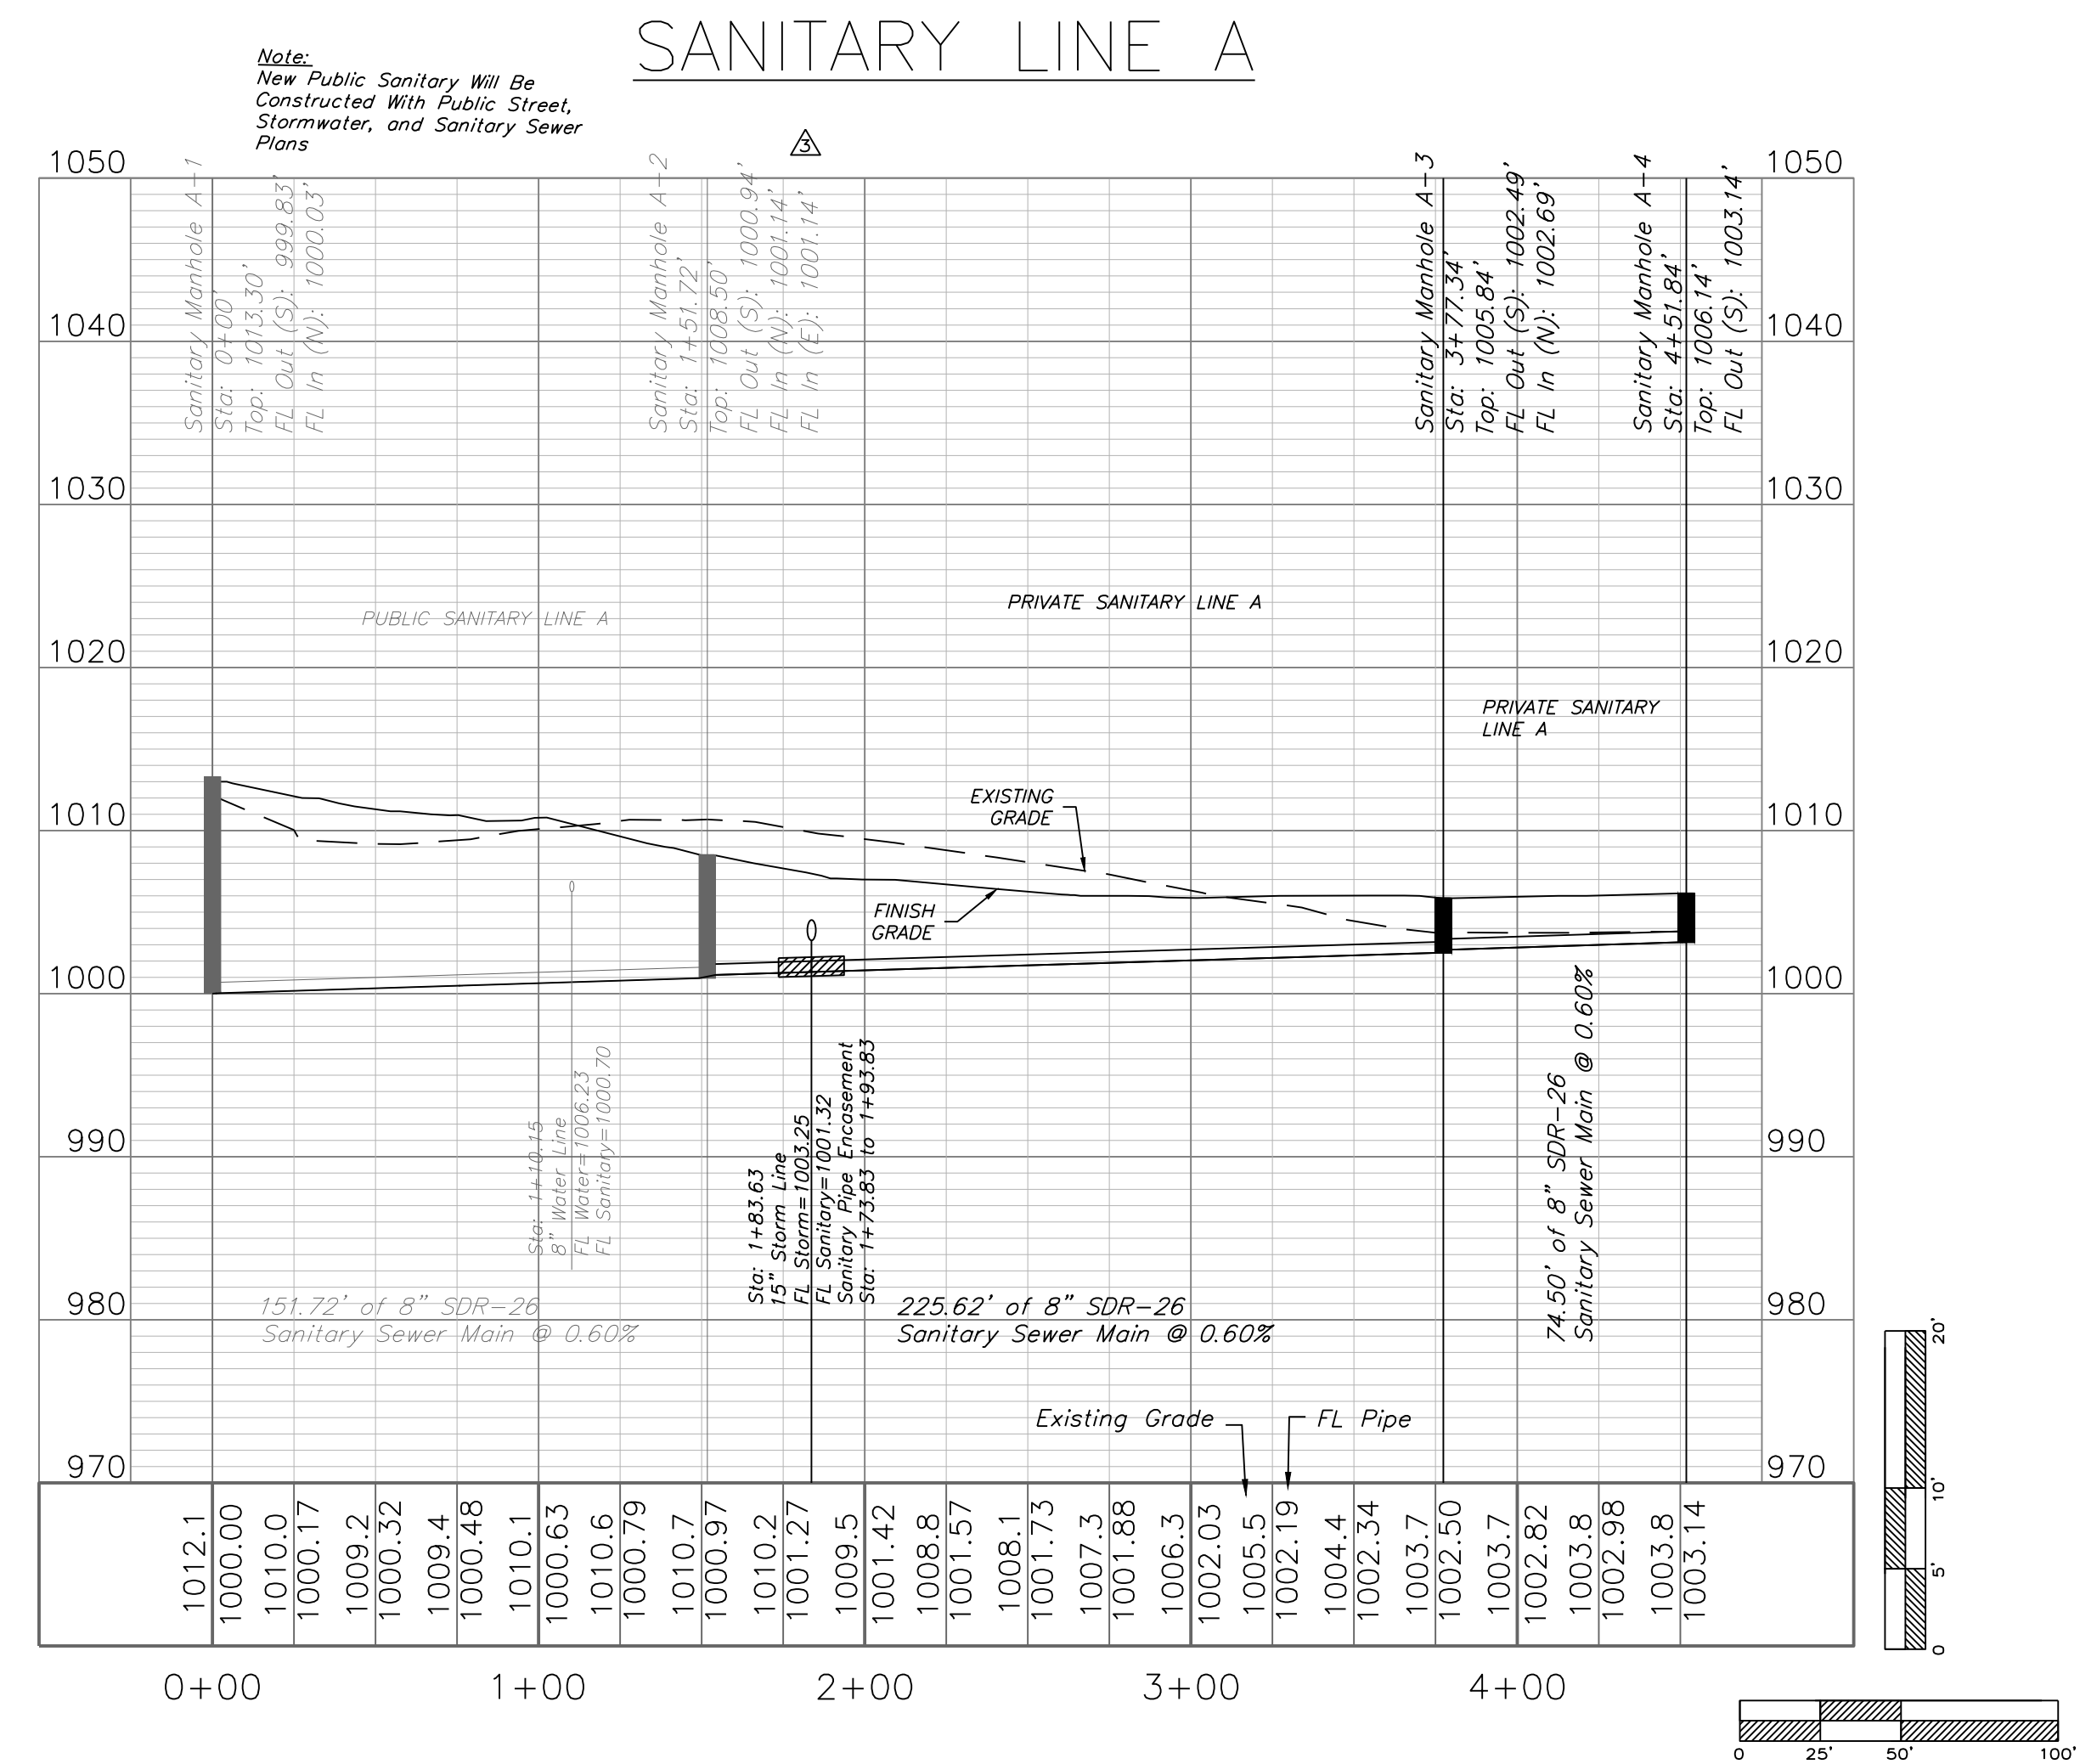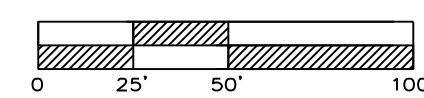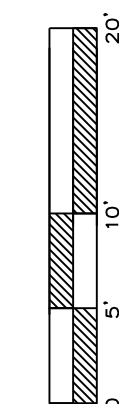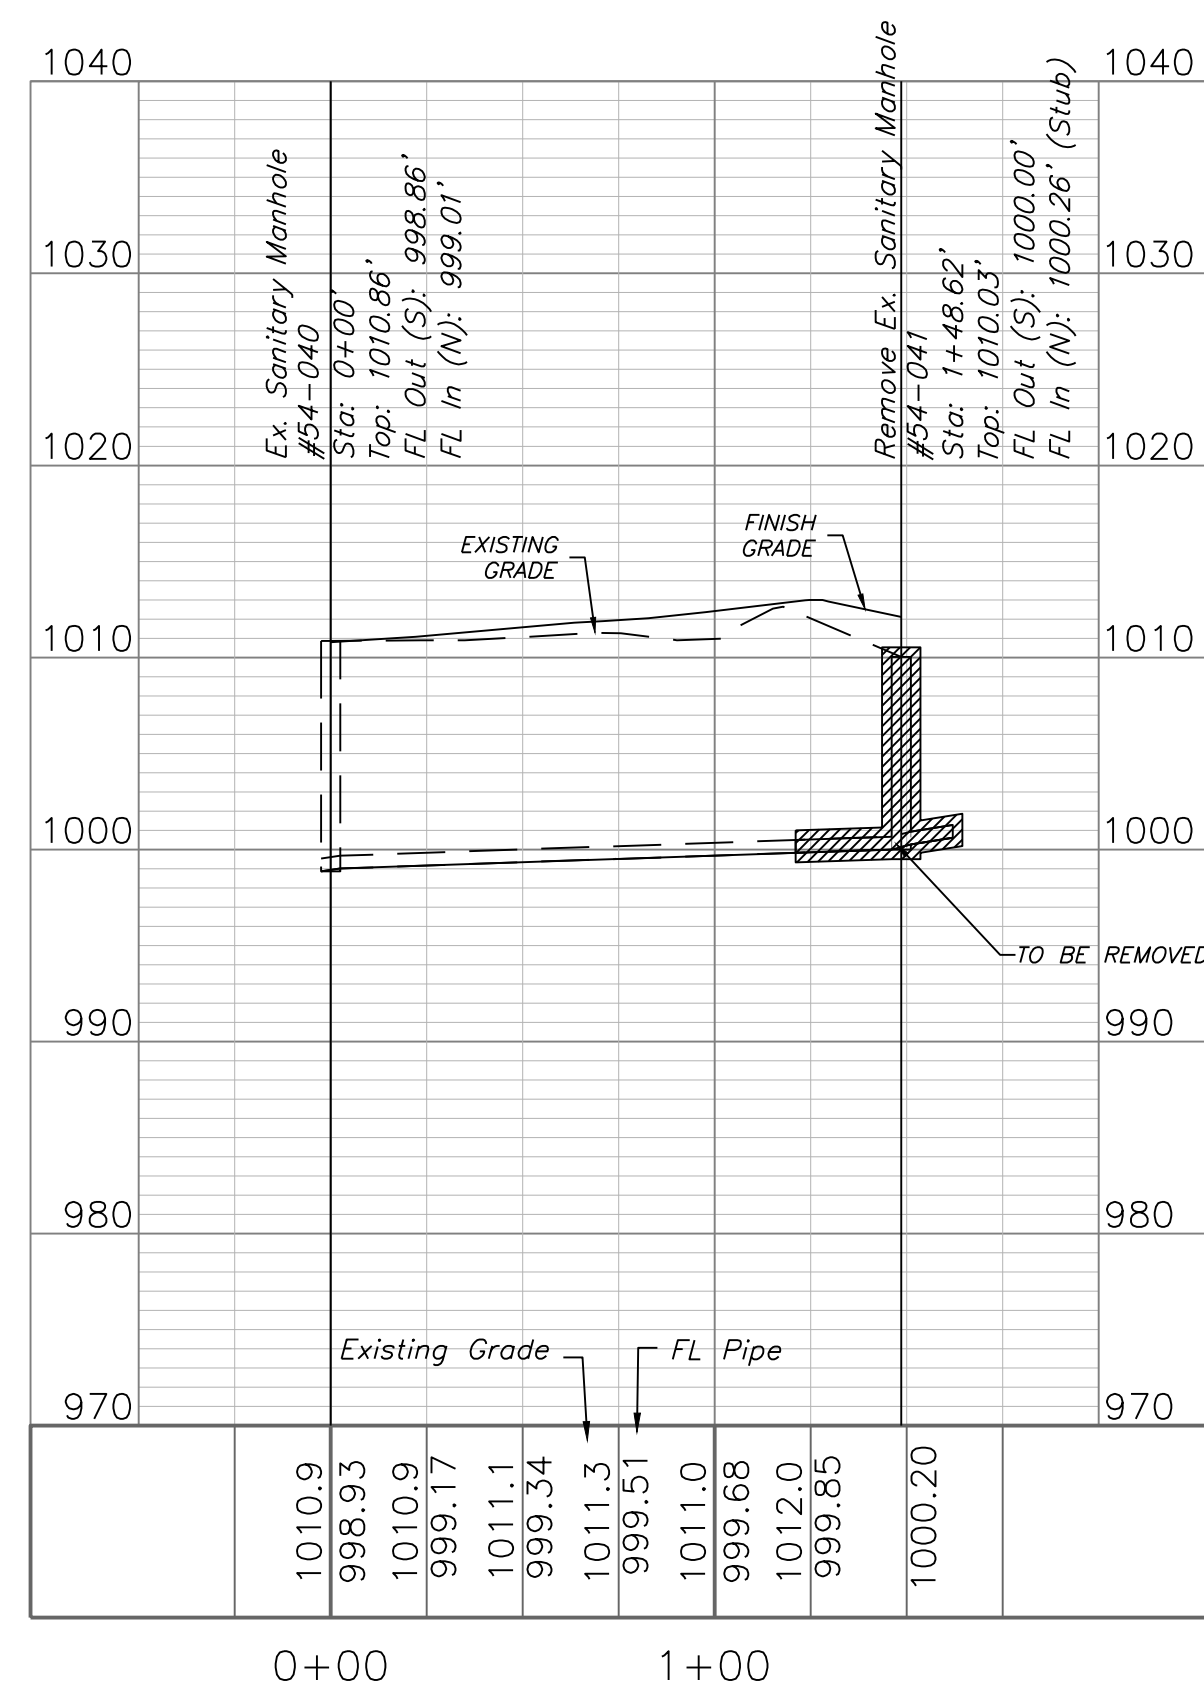

△ 6 Contr. Set —

C.401