


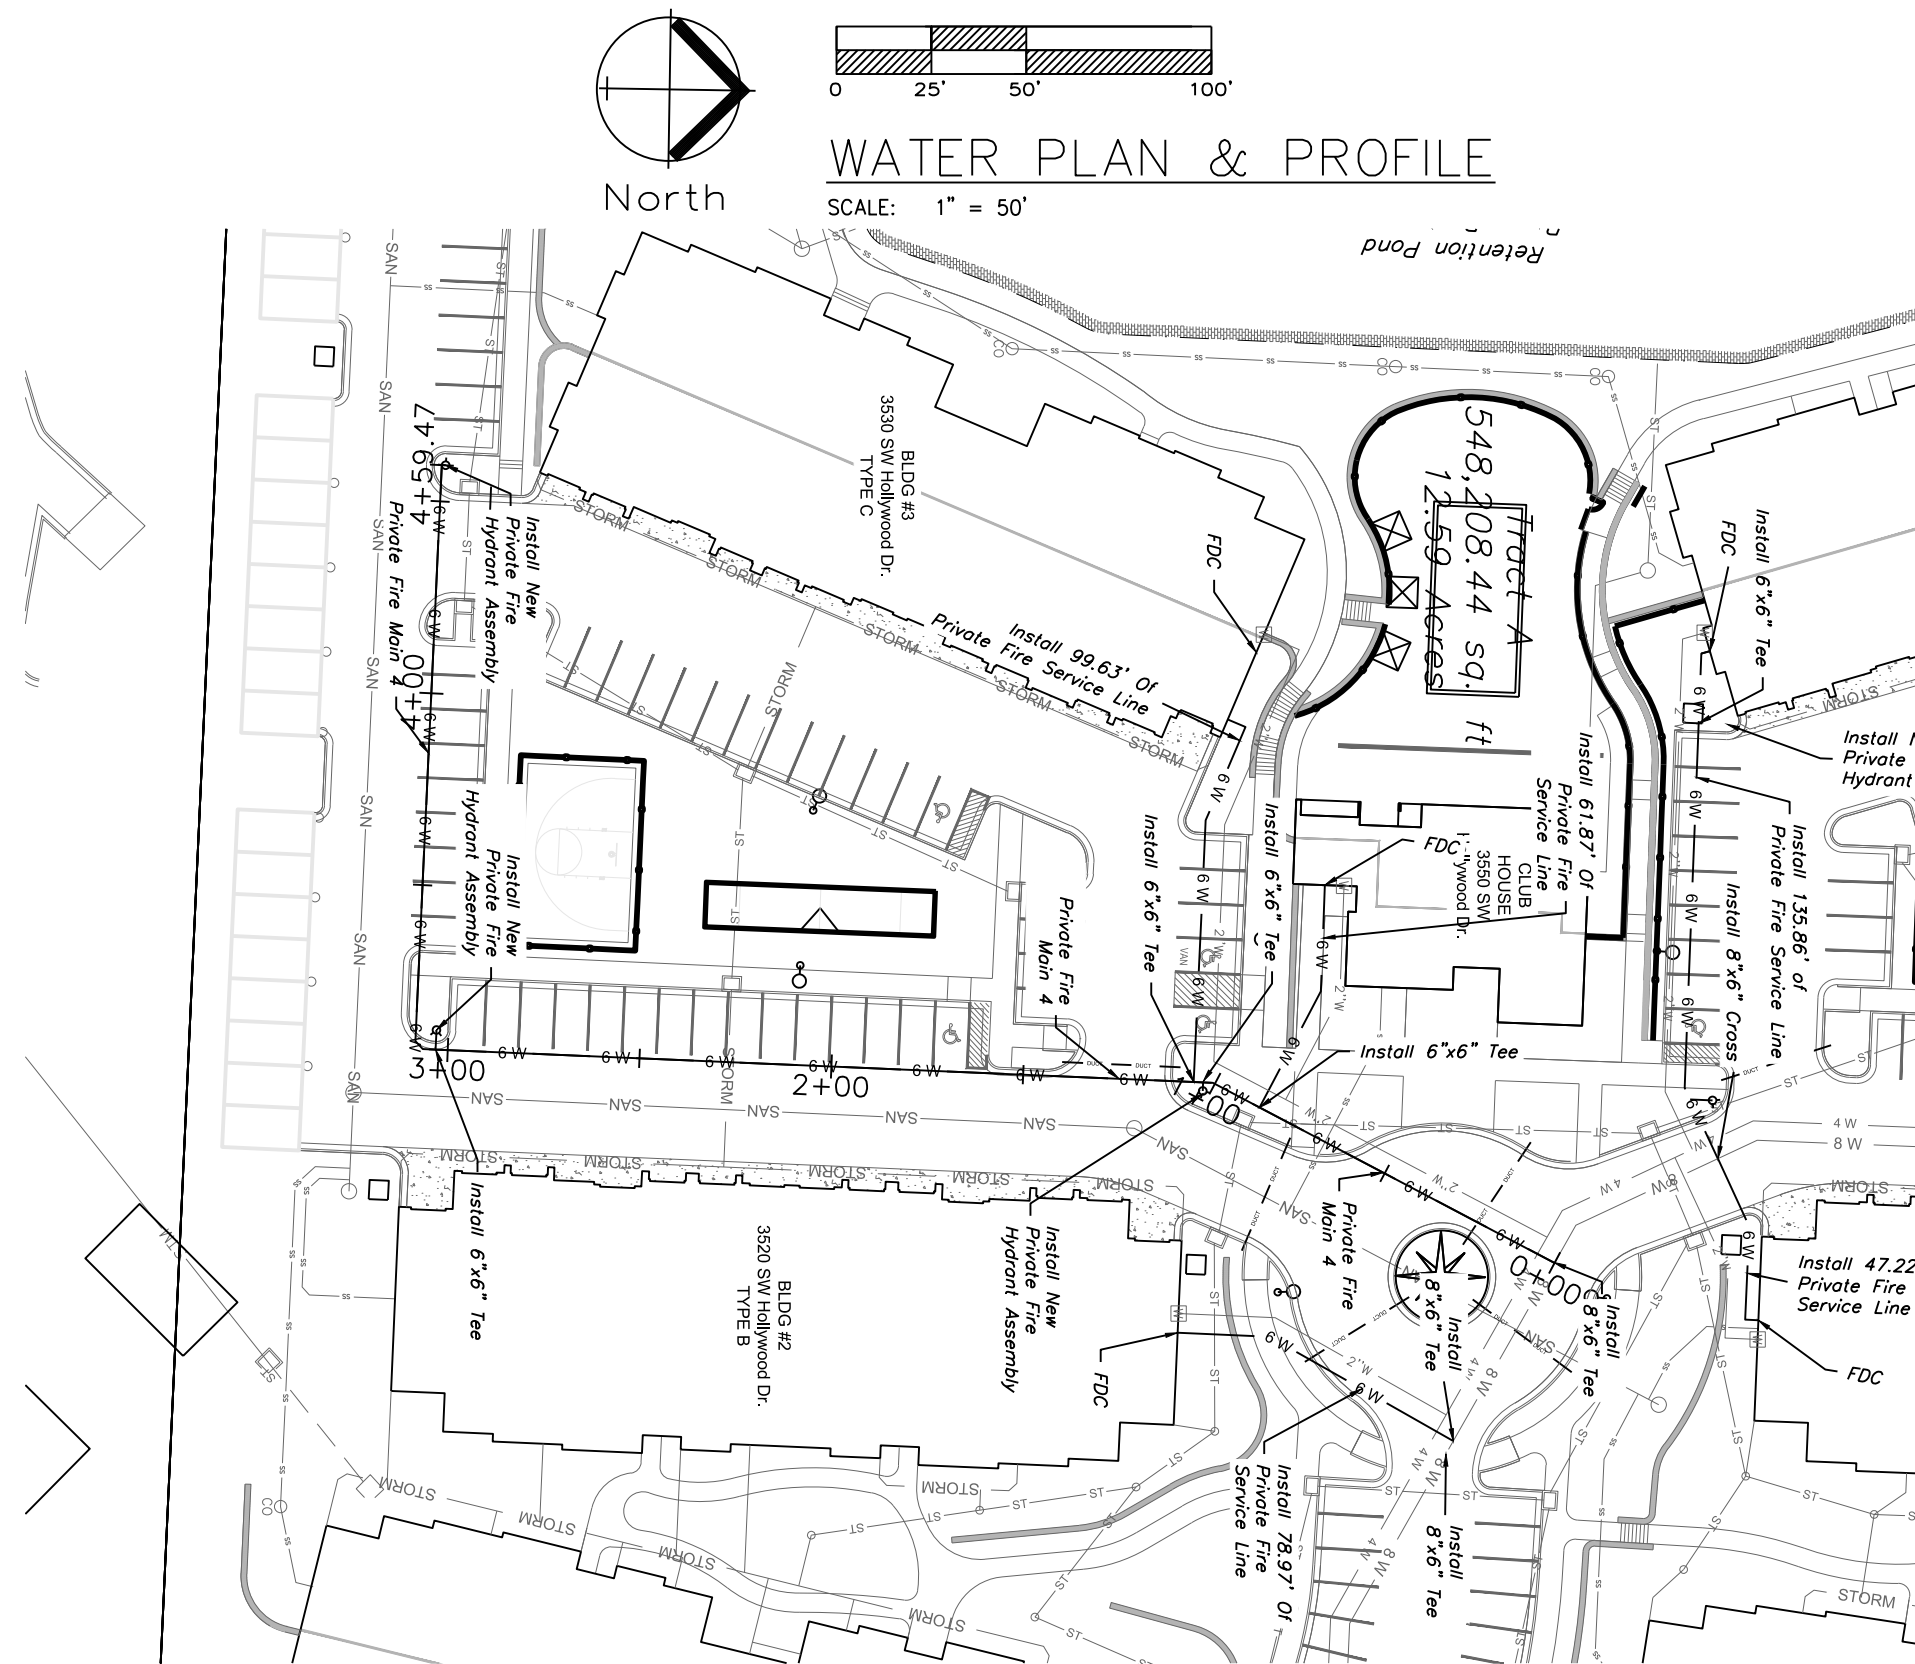


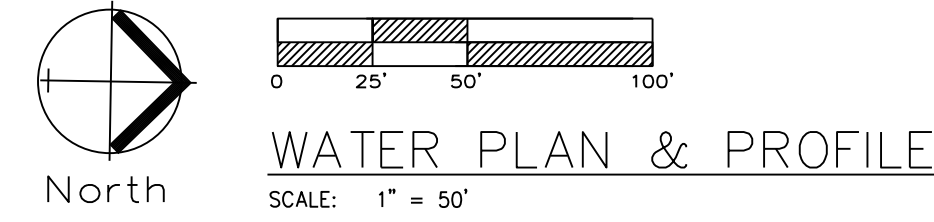


PRIVATE FIRE MAIN 4

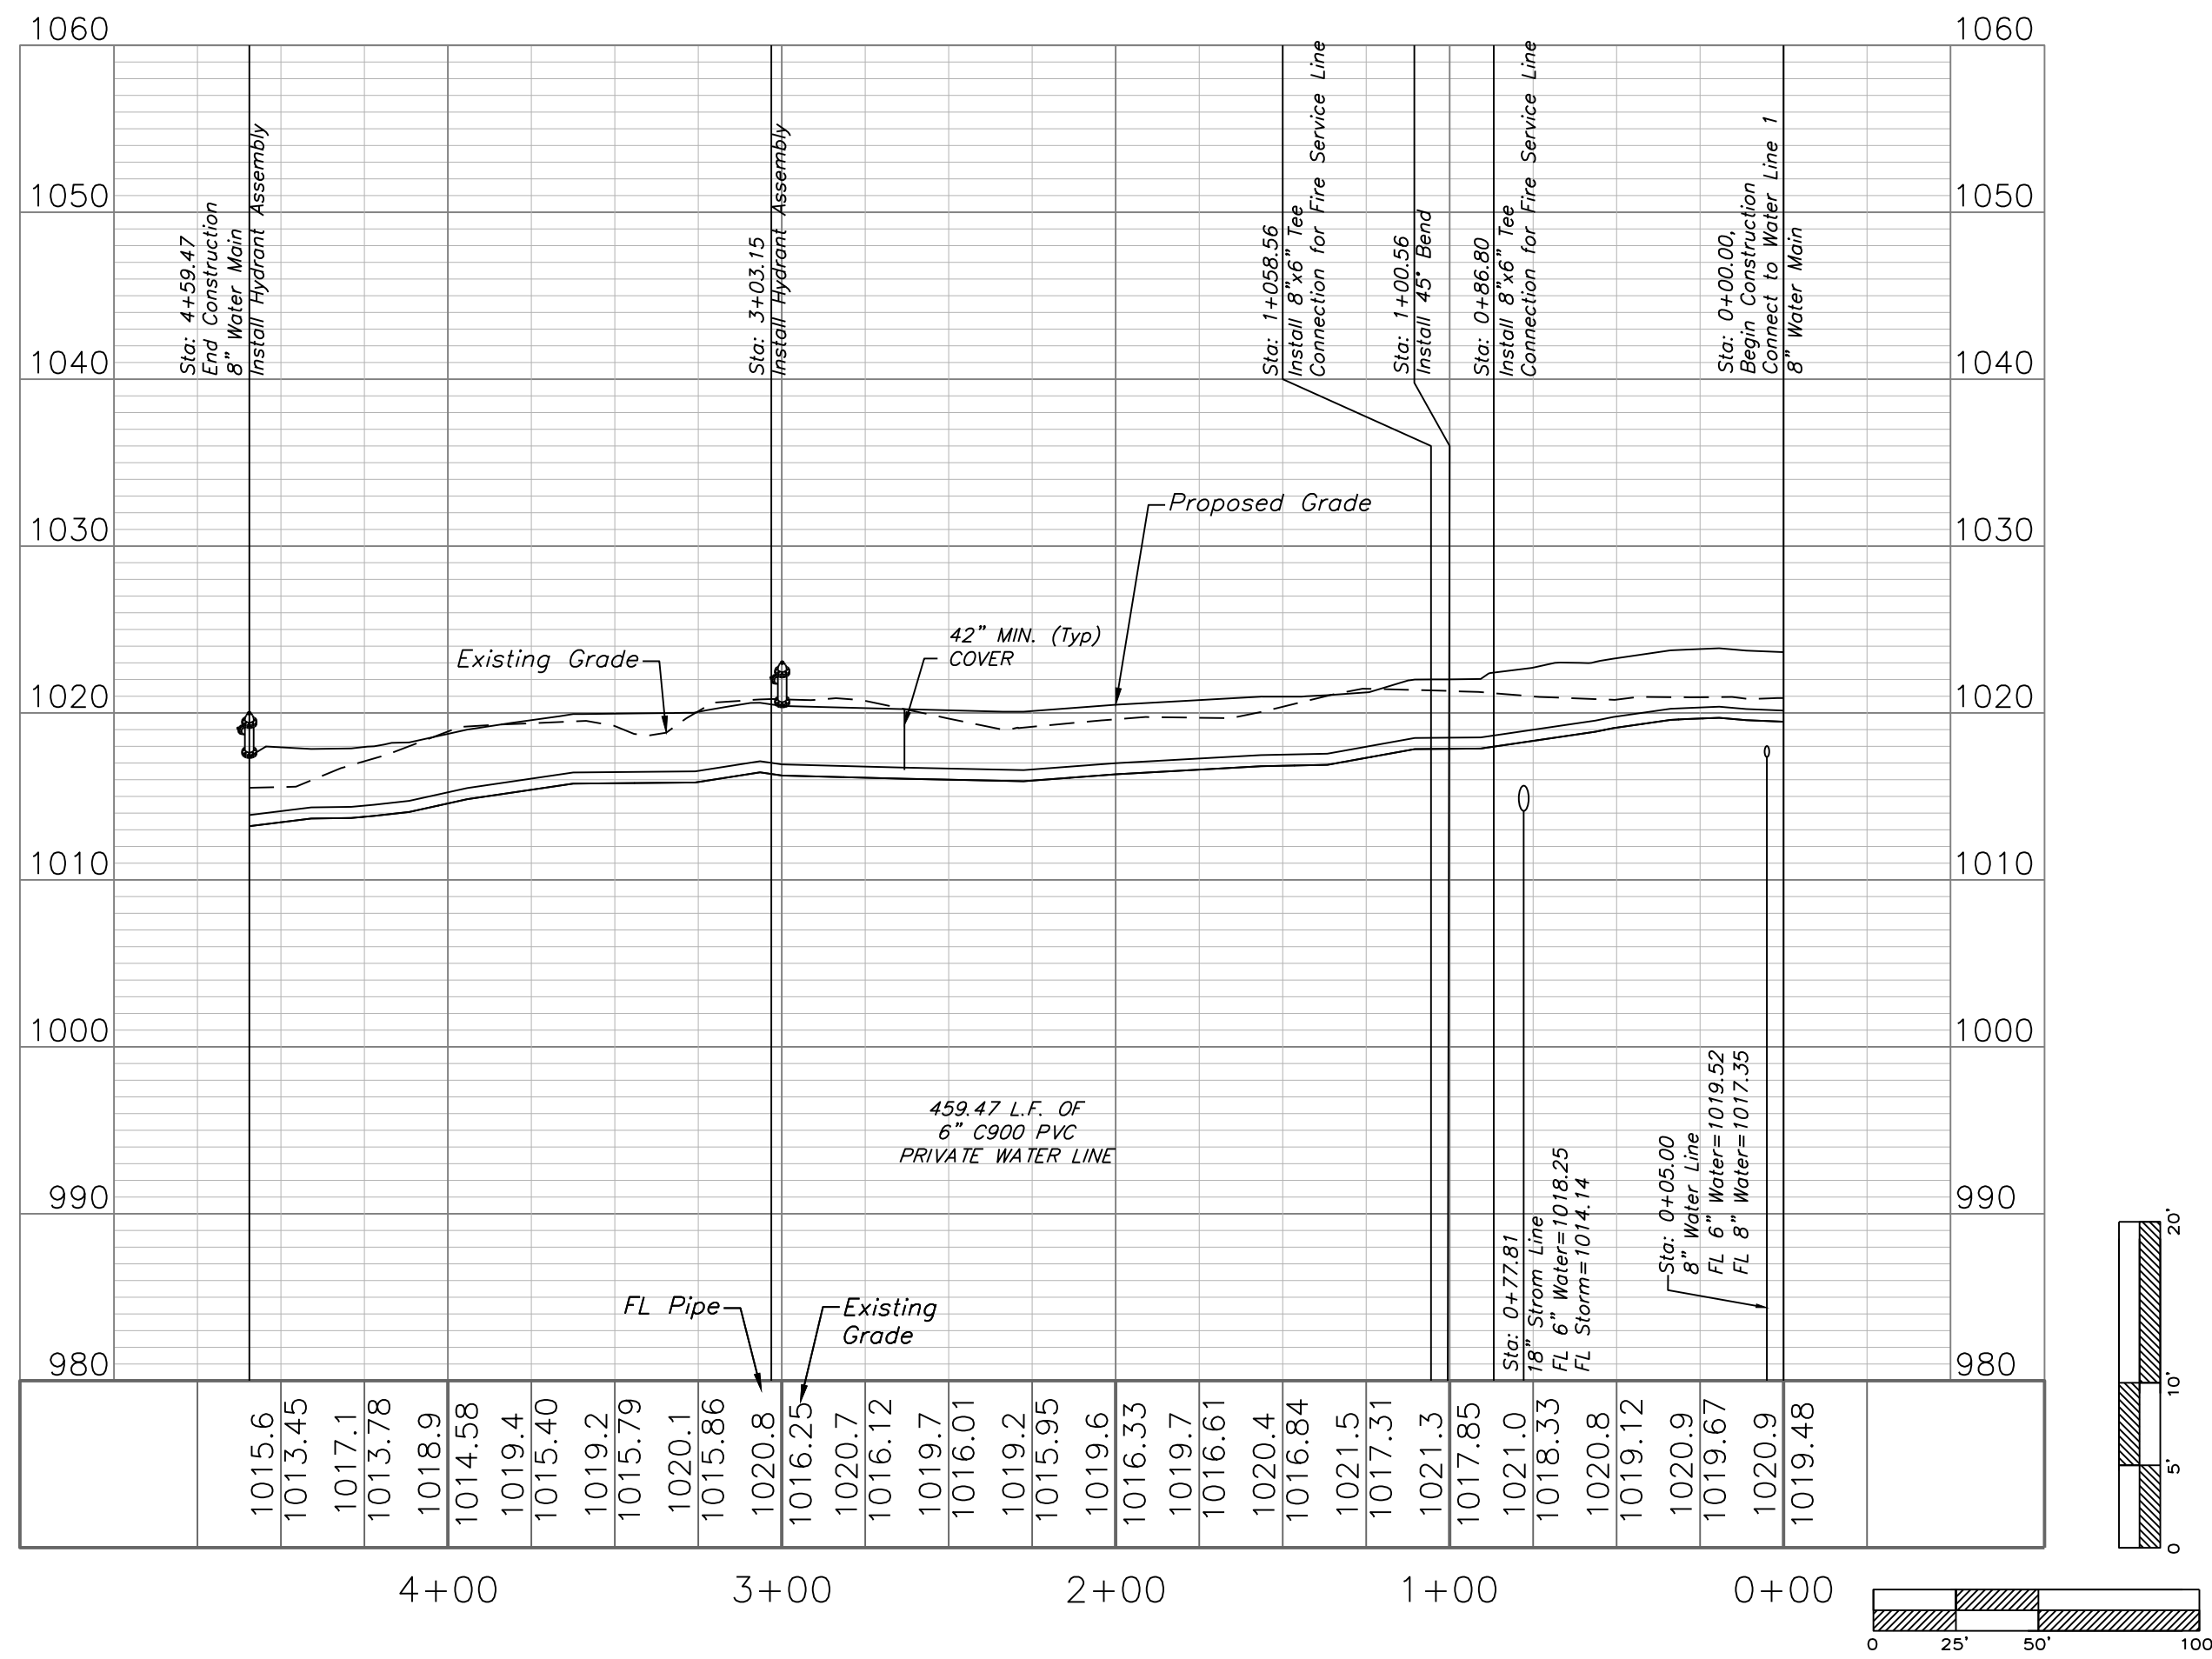

WATER PLAN & PROFILE

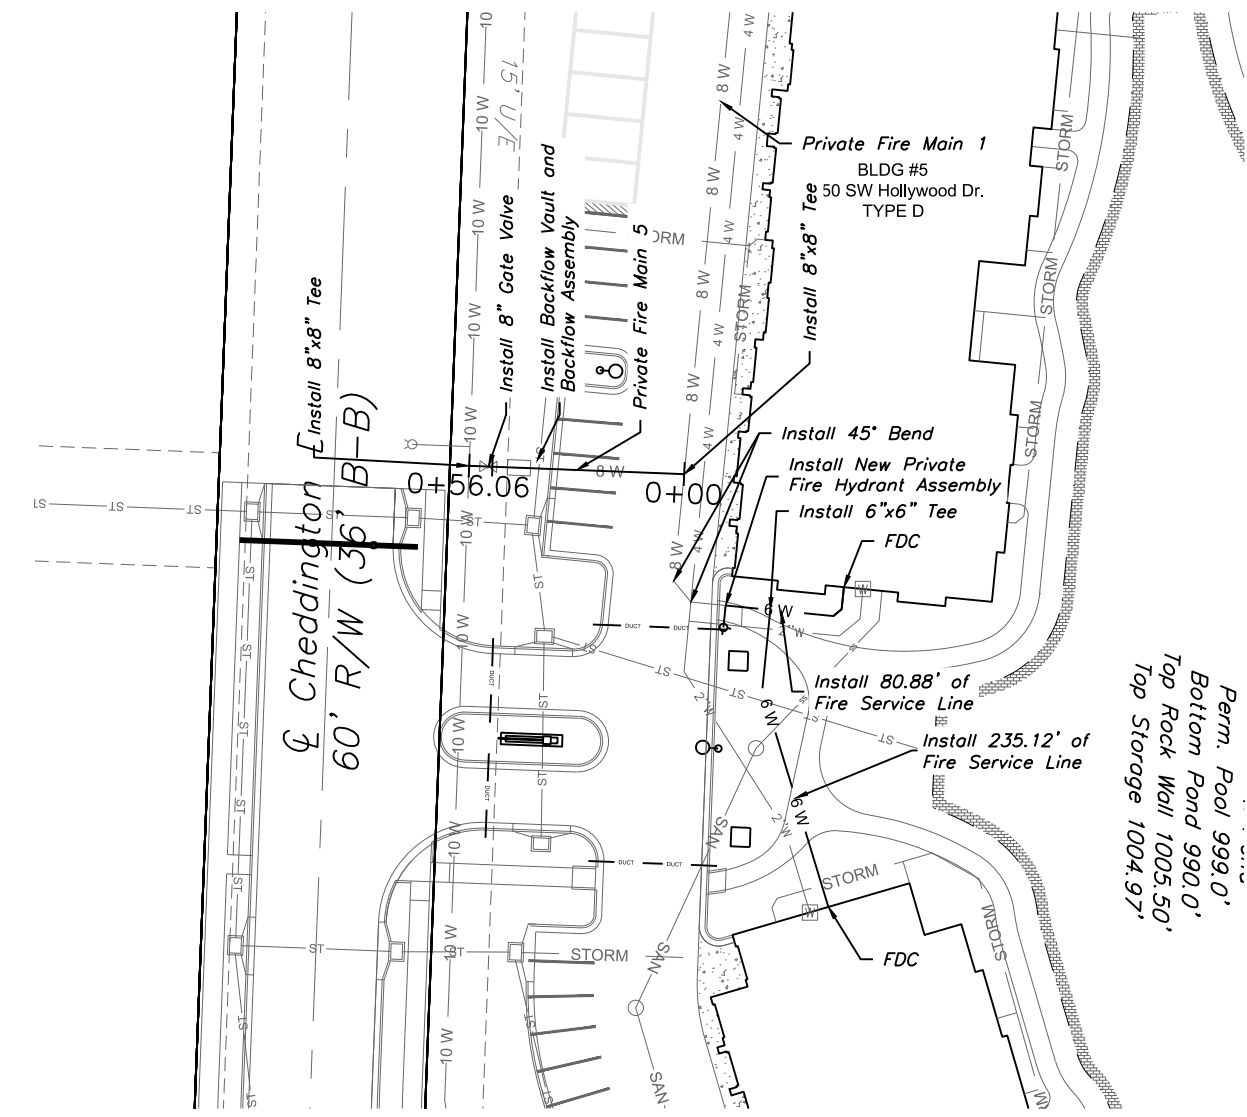

PRIVATE FIRE MAIN 5

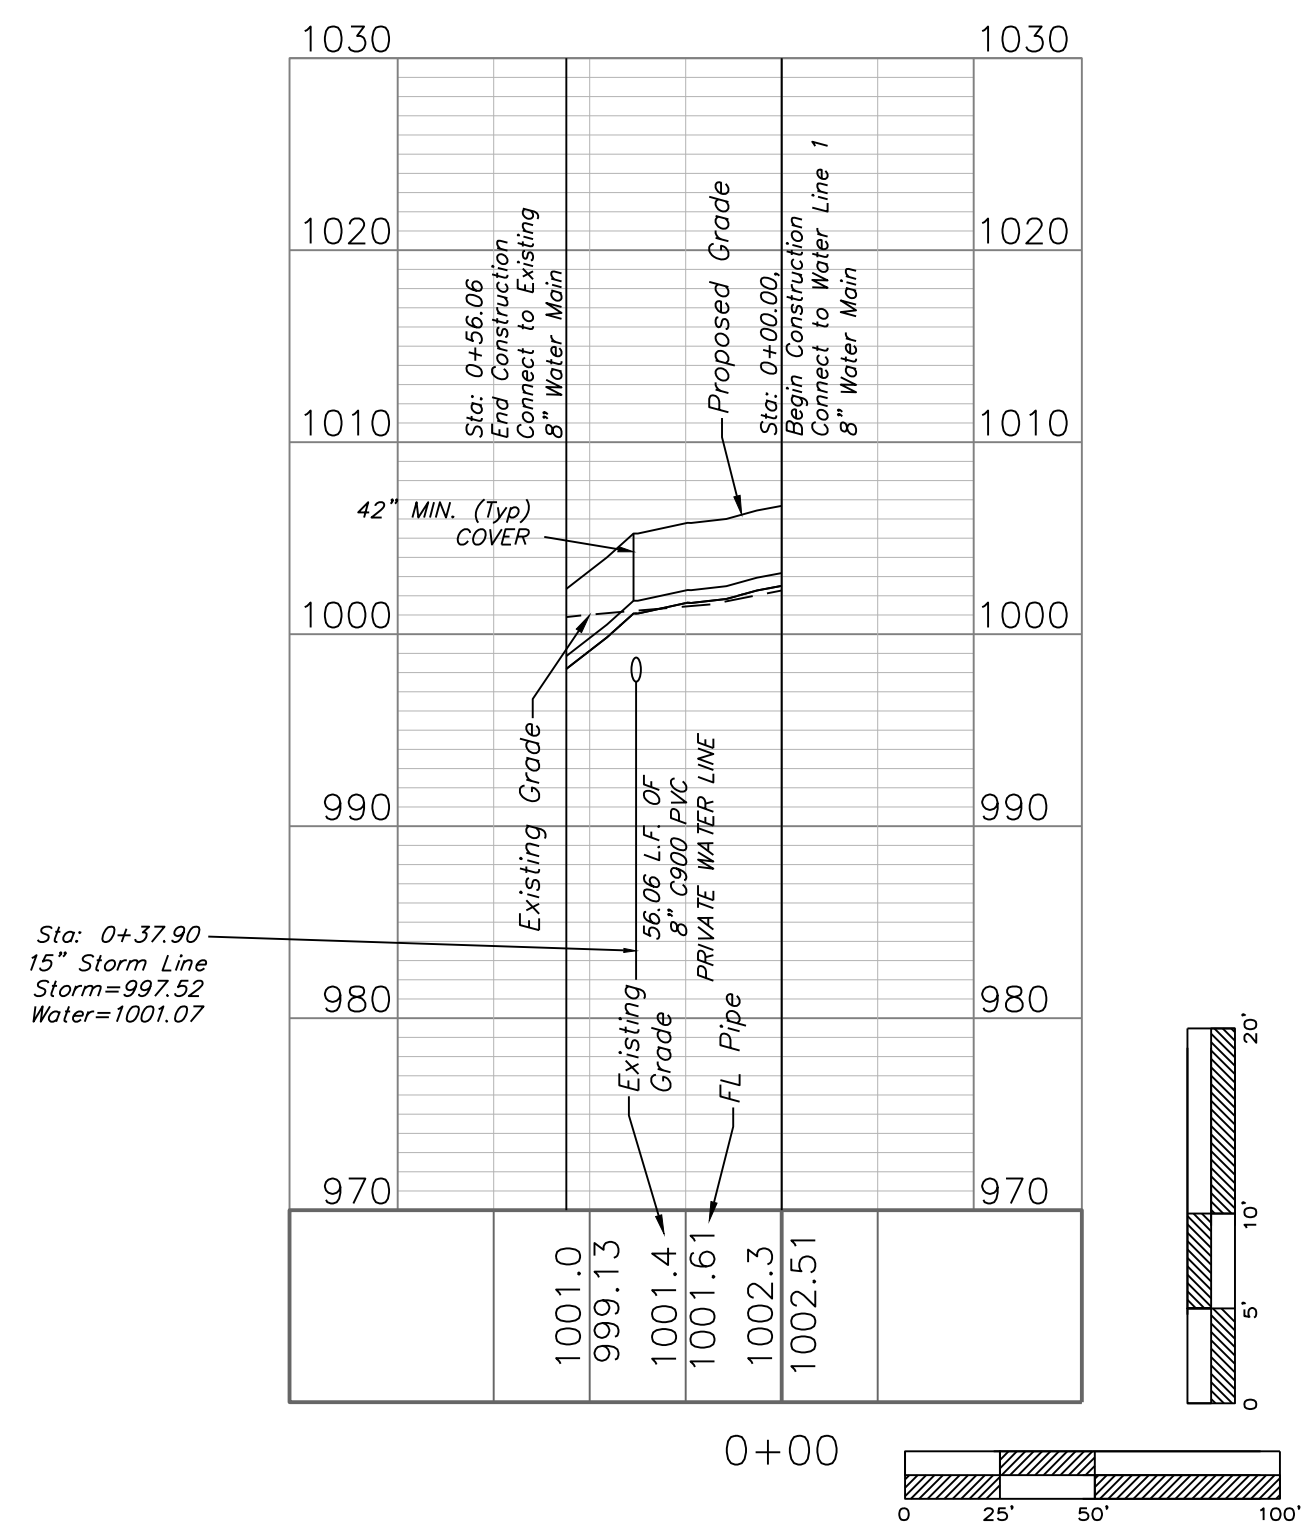

- REV. 3-21-17**
- Planning Review**
- Relocated the monument signs to be outside the easements.
 - Architectural drawings are to match the water on the civil drawings.
 - Updated the building addresses as requested.
- Engineering Review**
- Labeled the sanitary and water lines as private as requested.
 - Removed the cover sheets for the private water and sanitary.
 - Provided locations for the domestic water lines as requested.
- Fire Review**
- FDC are located on the plans.
- REV. 3-24-17**
- Removed ramp.
 - Added stair.
- REV. 5-3-17**
- Planning Review**
- Reconciled Water Line 1, 2, and 3 locations.
- Engineering Review**
- Water Lines have been altered to provide a separate Fire Line and Public Line.
 - 2" Water Meters are being used for this project and are located near the buildings.
 - Provided note stating that the public lines along Cheddington Dr. and Hollywood Dr. are part of a separate construction set.
 - Changed the note stating the use of 6" fire line shall be DIP shall not be used for this project.
 - Removed the note stating to tap the fire line.
 - Reconciled the fire lines and the domestic lines to be separated.
 - Relabeled the profiles as requested.
 - Provided utility crossings in the profile views.
 - The color scheme is due to the printer malfunctioning.



Professional Registration
Missouri
Engineering 2005002186-D
Surveying 2005003182-D
Kansas
Engineering E-1696
Surveying LS-218
Oklahoma
Engineering 6254
Nebraska
Engineering CA2821

THE RESIDENCES AT ECHELON
Lee's Summit, Jackson County, Missouri

Project Residences at
Echelon
Issue Date:
February 10, 2017

WATER PLAN & PROFILE
Construction Plans for:
THE RESIDENCES AT ECHELON
Lee's Summit, Jackson County, Missouri

Matthew J. Schlicht
MO PE 2006019708
KS PE 19071
OK PE 35326

- REVISIONS
- REV. 3-21-17
 - REV. 3-24-17
 - REV. 5-3-17
 - REV. 6-5-17
 - REV. 7-3-17
 - CONT SET. 7-26-17
 - REV. 12-1-17

Contr. Set